




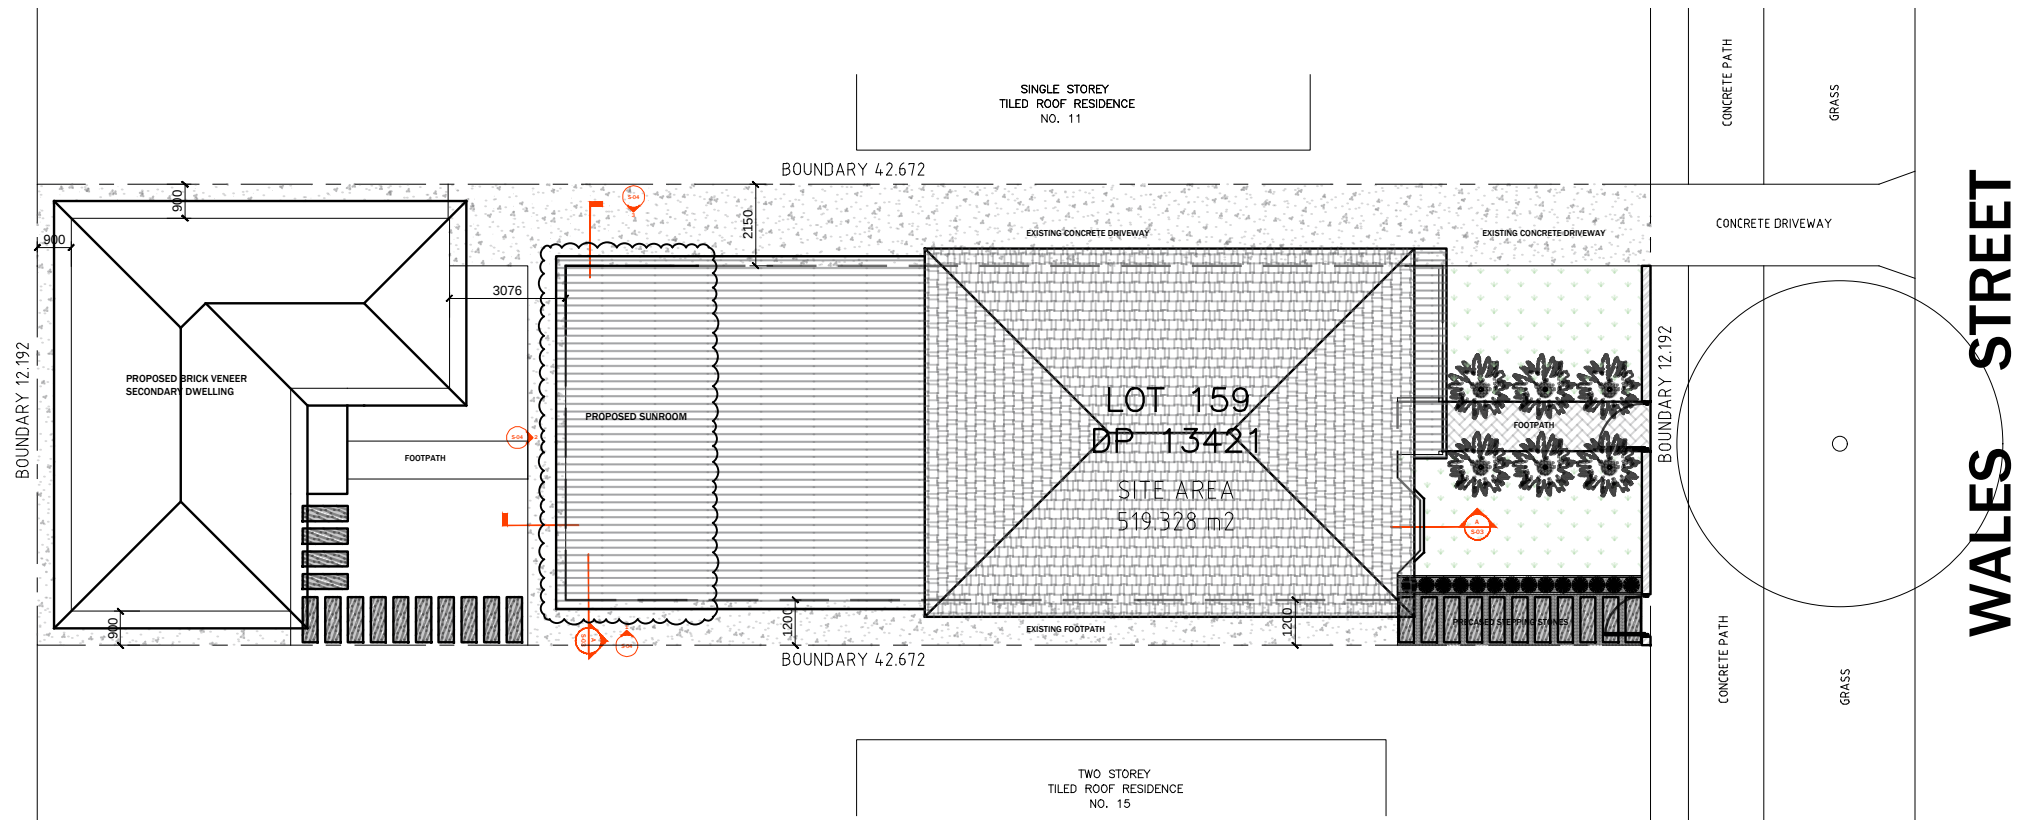


WALES STREET

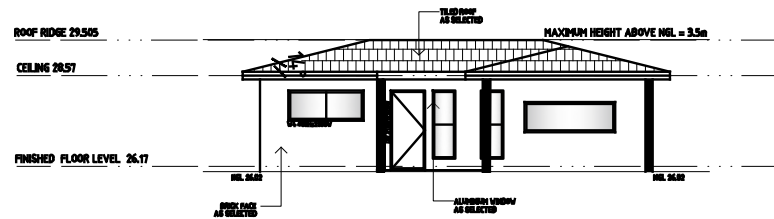


1 EAST ELEVATION (SECONDARY DWELLING)
SCALE: 1:100 @ A3

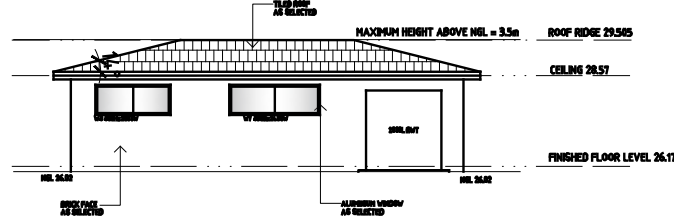


3 WEST ELEVATION (SECONDARY DWELLING)
SCALE: 1:100 @ A3

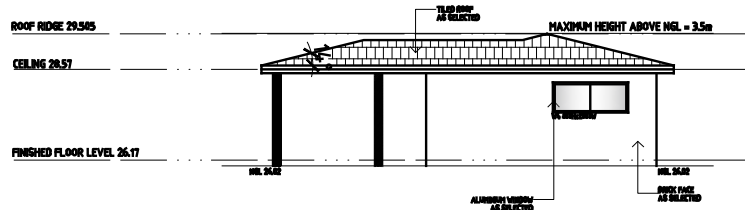


2 NORTH ELEVATION (SECONDARY DWELLING)
SCALE: 1:100 @ A3

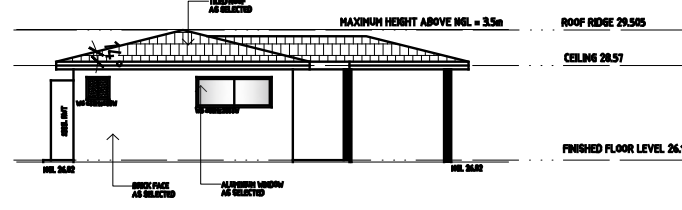


4 SOUTH ELEVATION (SECONDARY DWELLING)
SCALE: 1:100 @ A3

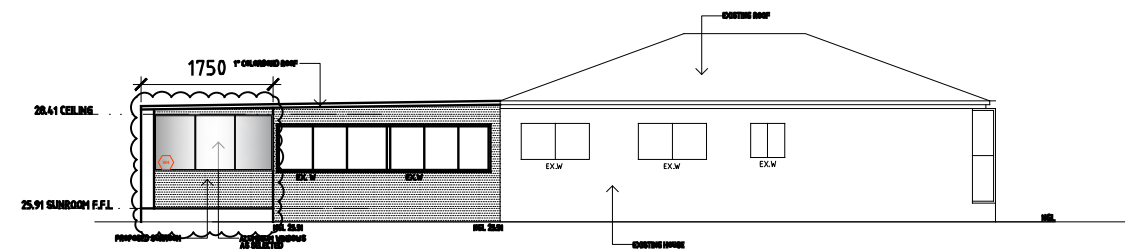

1 SOUTH ELEVATION (SECONDARY DWELLING)
SCALE: 1:100 @ A3

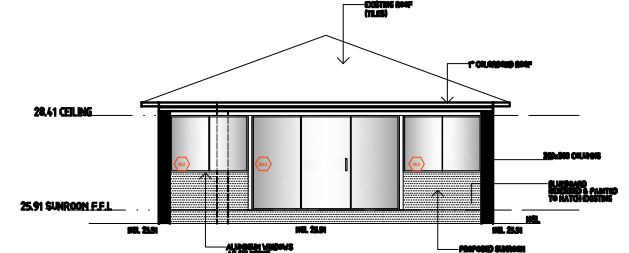

2 WEST ELEVATION (PRIMARY DWELLING [SUNROOM])
SCALE: 1:100 @ A3

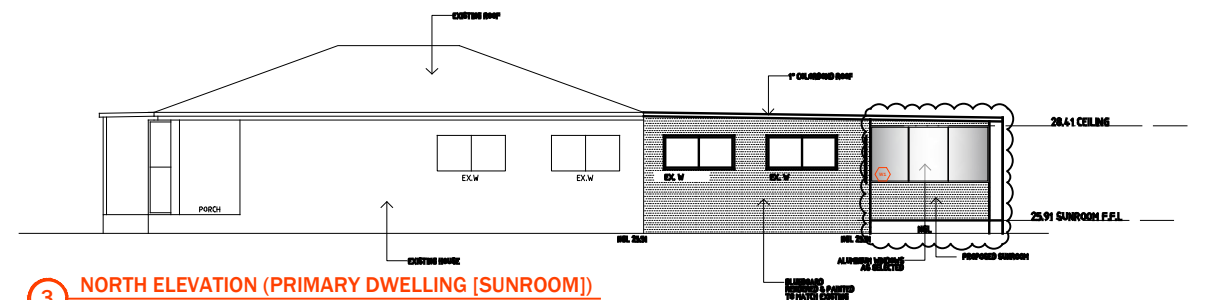

3 NORTH ELEVATION (PRIMARY DWELLING [SUNROOM])
SCALE: 1:100 @ A3

1. THIS DRAWING IS THE PROPERTY OF 'ASPIRE DESIGN & ENGINEERING'. IT MAY NOT BE REPRODUCED IN WHOLE OR PART OR TAKE ADVANTAGE OF THE DRAWINGS WITHOUT THE EXPRESS PERMISSION OF THE COPYRIGHT HOLDERS.
2. THIS DRAWING IS TO BE READ IN CONJUNCTION WITH ALL RELEVANT ARCHITECT'S, SERVICE ENGINEER'S AND RELEVANT SPECIFICATIONS.

LGA: Canterbury Bankstown Council

DESCRIPTION: SECONDARY DWELLING

CLIENT:



ASPIRE DESIGN & ENGINEERING
ARCHITECTURAL | CONSULTANT | ENGINEERING
329/462 Chapel Rd,
Bankstown 2200

REV:	DESCRIPTION:	DATE:
A	DA SUBMISSION	11/07/23

SUBJECT SITE:
13 WALES ST, GREENACRE

DRAWING TITLE:
Neighbour Notification Plan

SCALE/
SHEET SIZE 1:100 A3 PREPARED: I.M. SHEET NO. S-09