




**EAST ELEVATION**  
1:75

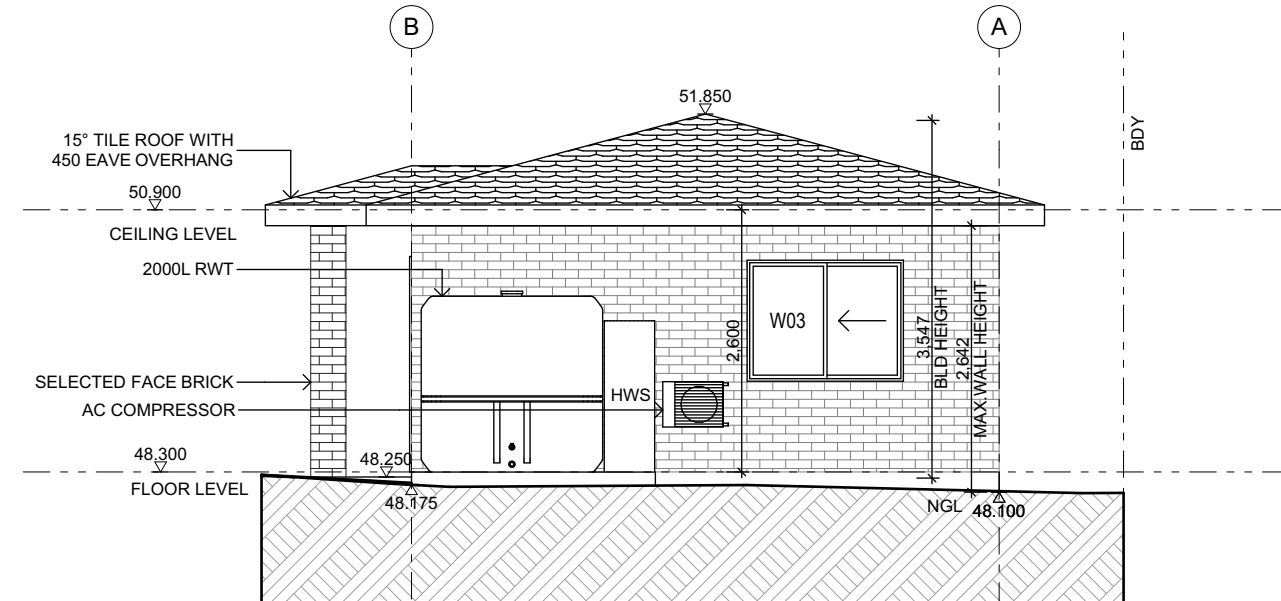

**NORTH ELEVATION**  
1:75

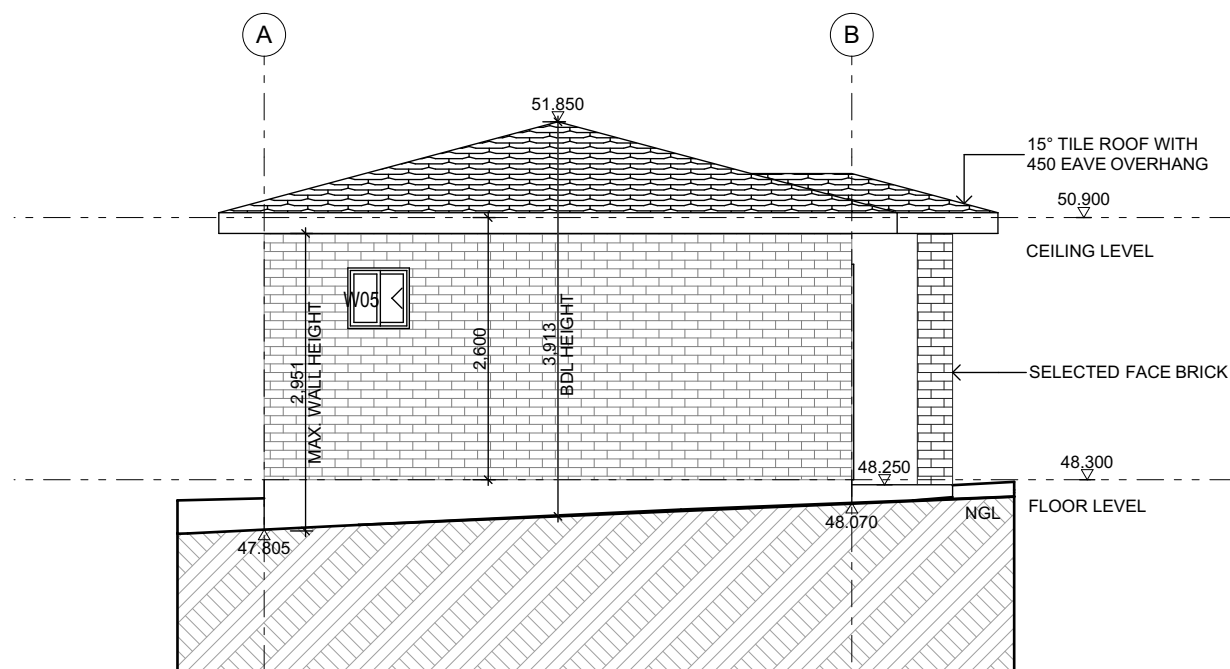

**SOUTH ELEVATION**  
1:75

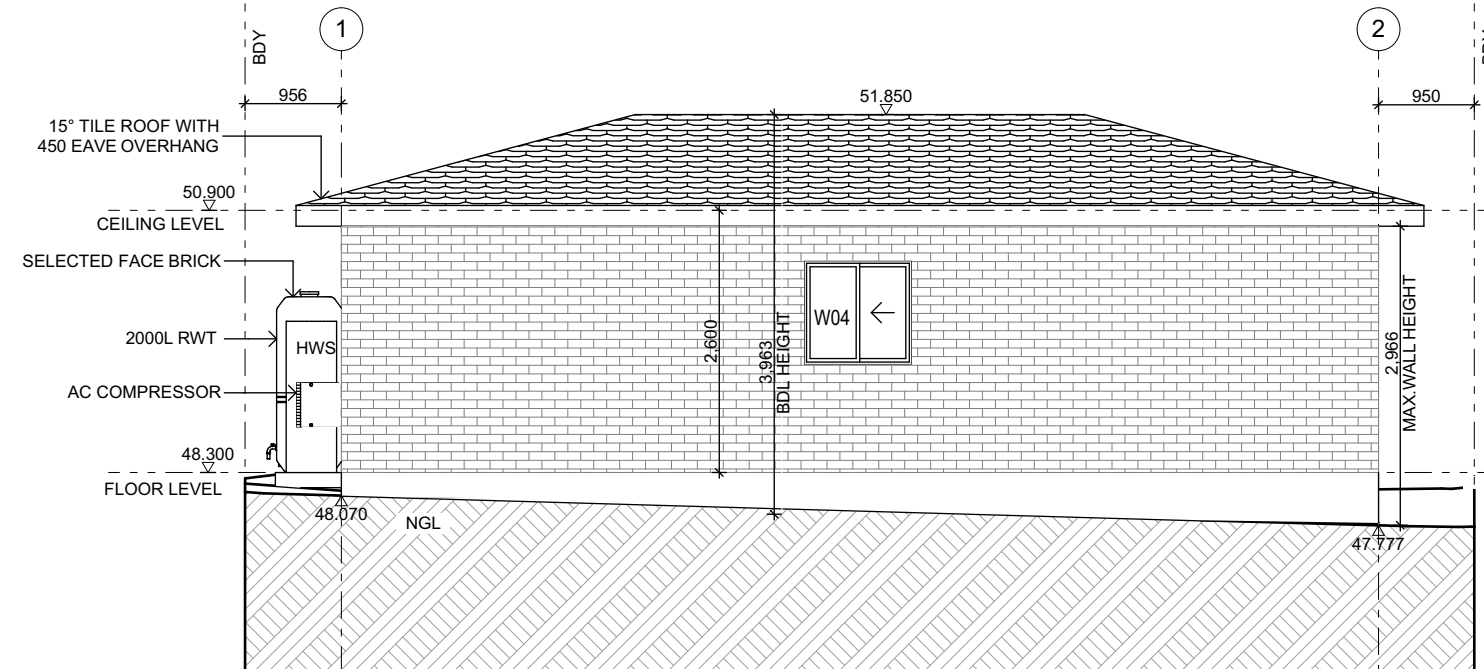

**WEST ELEVATION**  
1:75

ISSUED FOR DA

CLIENT  
**THUY LY**  
LOT 6 DP 15136  
100 MCMAHON RD, YAGOONA NSW 2199

DRAWING TITLE  
**RESIDENTIAL DEVELOPMENT**  
**ELEVATIONS**

PROJECT  
**FOR DEVELOPMENT APPLICATION**  
CONSTRUCTION OF A SECONDARY DWELLING



**CLICK IN DESIGN**  
PO BOX 106 STRATHFIELD NSW 2135  
SUNNY YU  
0413 215 877  
SUNNY@CLICKINDESIGN.COM.AU



REV	DESCRIPTION	DRAWN	DATE	SCALE	SHEET SIZE	CHECKED	DATE
1	FOR DA	SY	16.08.23	1:75	A3	SY	16.08.2023
				PROJECT NO	DRAWING NO	REVISION	
				2272	DA 2100	1	