



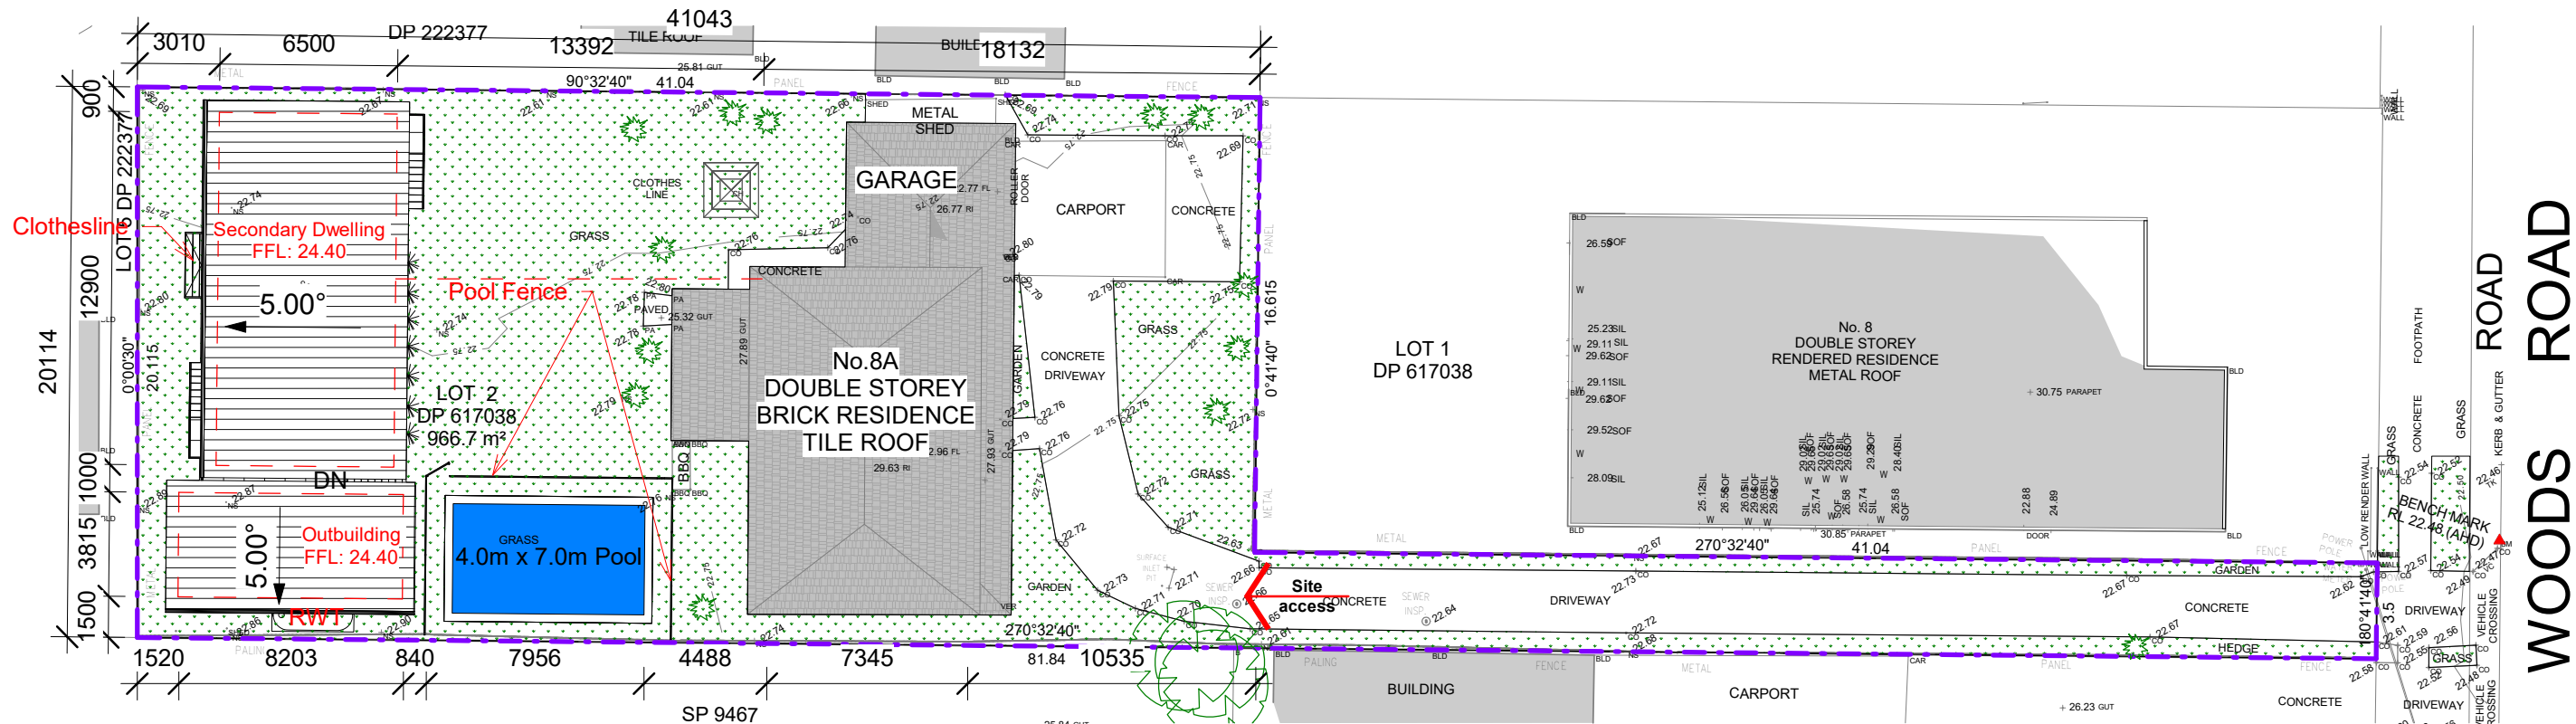

1

Notification Site Plan


1 : 250

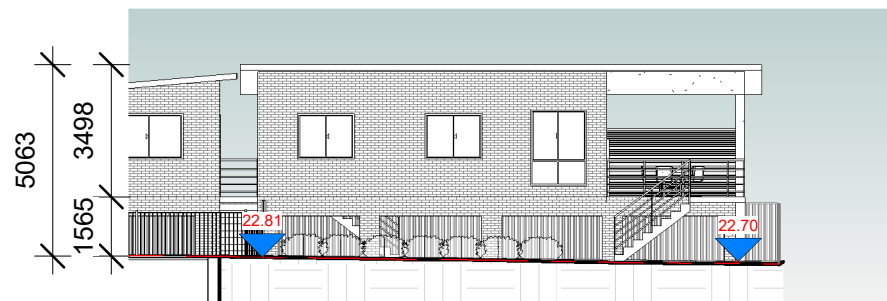


Secondary Dwelling - East Elevation




Secondary Dwelling - North Elevation

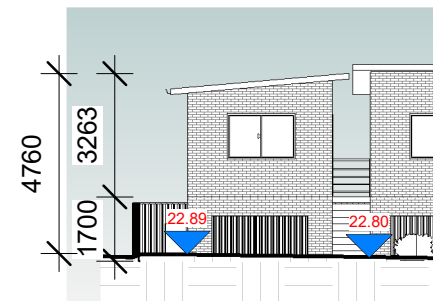


Outbuilding - East Elevation

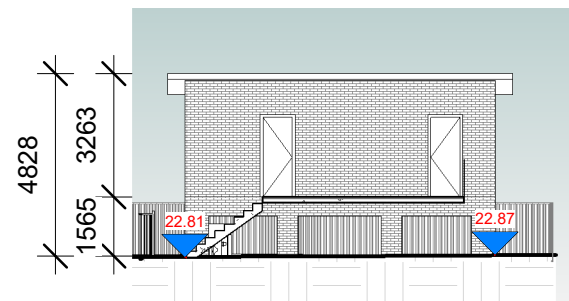


Outbuilding - North Elevation

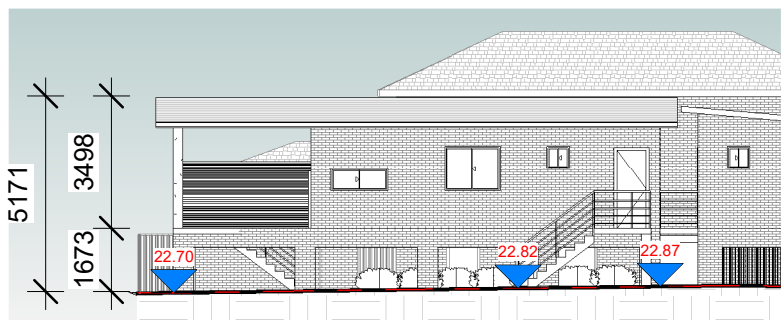


Secondary Dwelling - West Elevation

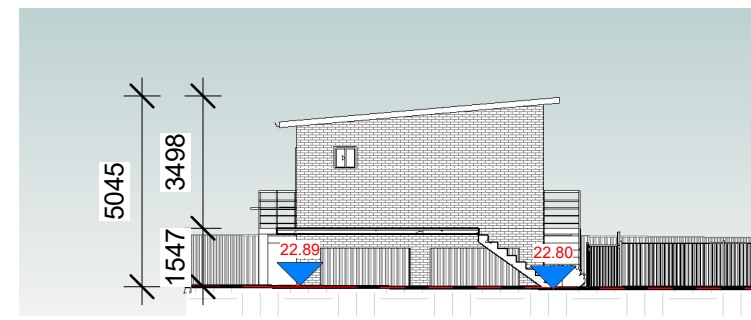

Secondary Dwelling - South Elevation

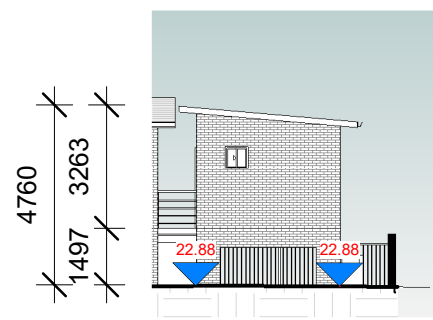


Outbuilding - West Elevation

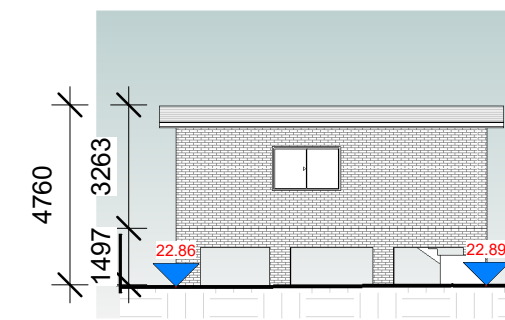

Outbuilding - South Elevation

REV	DATE	DESCRIPTION	INITIAL
A	11.08.2023	Issued for Development Application	E.T.

DRAWING TITLE: Notification Plan
DRAWN BY: E.T.
CHECKED BY: S.D.
LOT: 2 | SEC: | DP: 617038

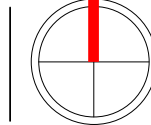

SITE ADDRESS: 8A Woods Road, Sefton NSW 2162
CLIENT: Ahmed Aassar
PROJECT TYPE: Proposed construction of a detached secondary dwelling and outbuilding
DATE: Issue Date REV: A SHEET NO: A123
COUNCIL AREA: CB City Council SCALE: As indicated