

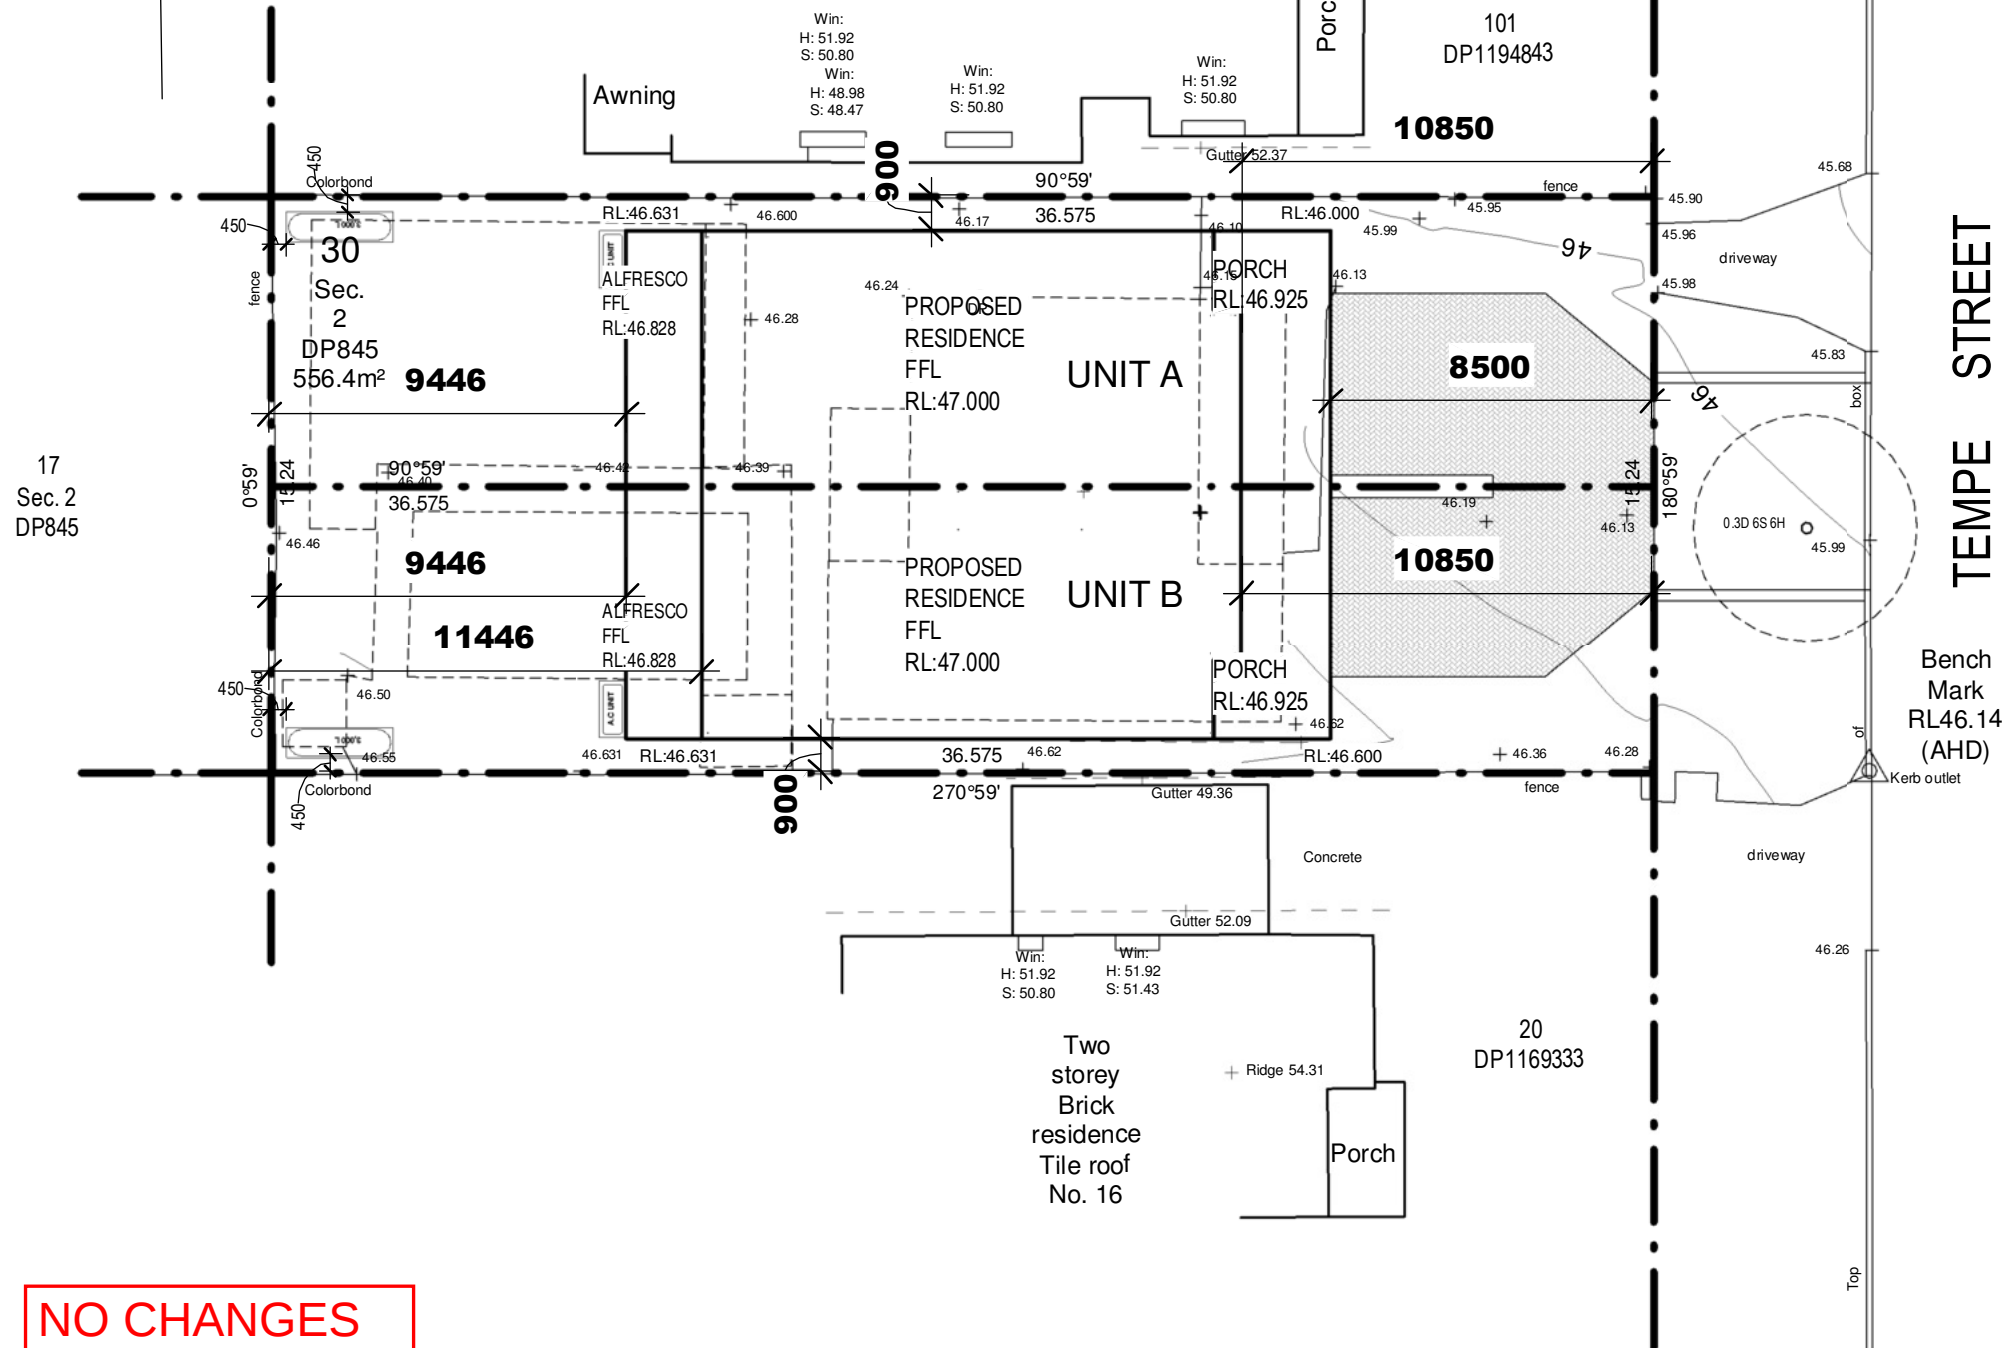


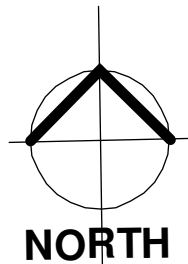


GENERAL NOTES Do not scale drawings use figured dimensions only.Check & verify dimension & levels prior to the commencement of any work. All discrepancies to bereported to the drafting office	Proposed Residence	North point	Project Details				ASTLEY HOMES
	Client : MR SAM HADID Lot 14 TEMPE STREET SUBURB : GREENACRE Council : CANTERBURY			DRAWN BY:	DATE:	JOB NO:	
				KH	20.08.2023	23074	
				SHEET TITLE:		SHEET NO:	
				SITE PLAN		01 / --	
			SCALE @ A3:	FINAL PLAN ISSUE:	FINAL PLAN DATE:		
			1 : 200	A	20.08.2023		

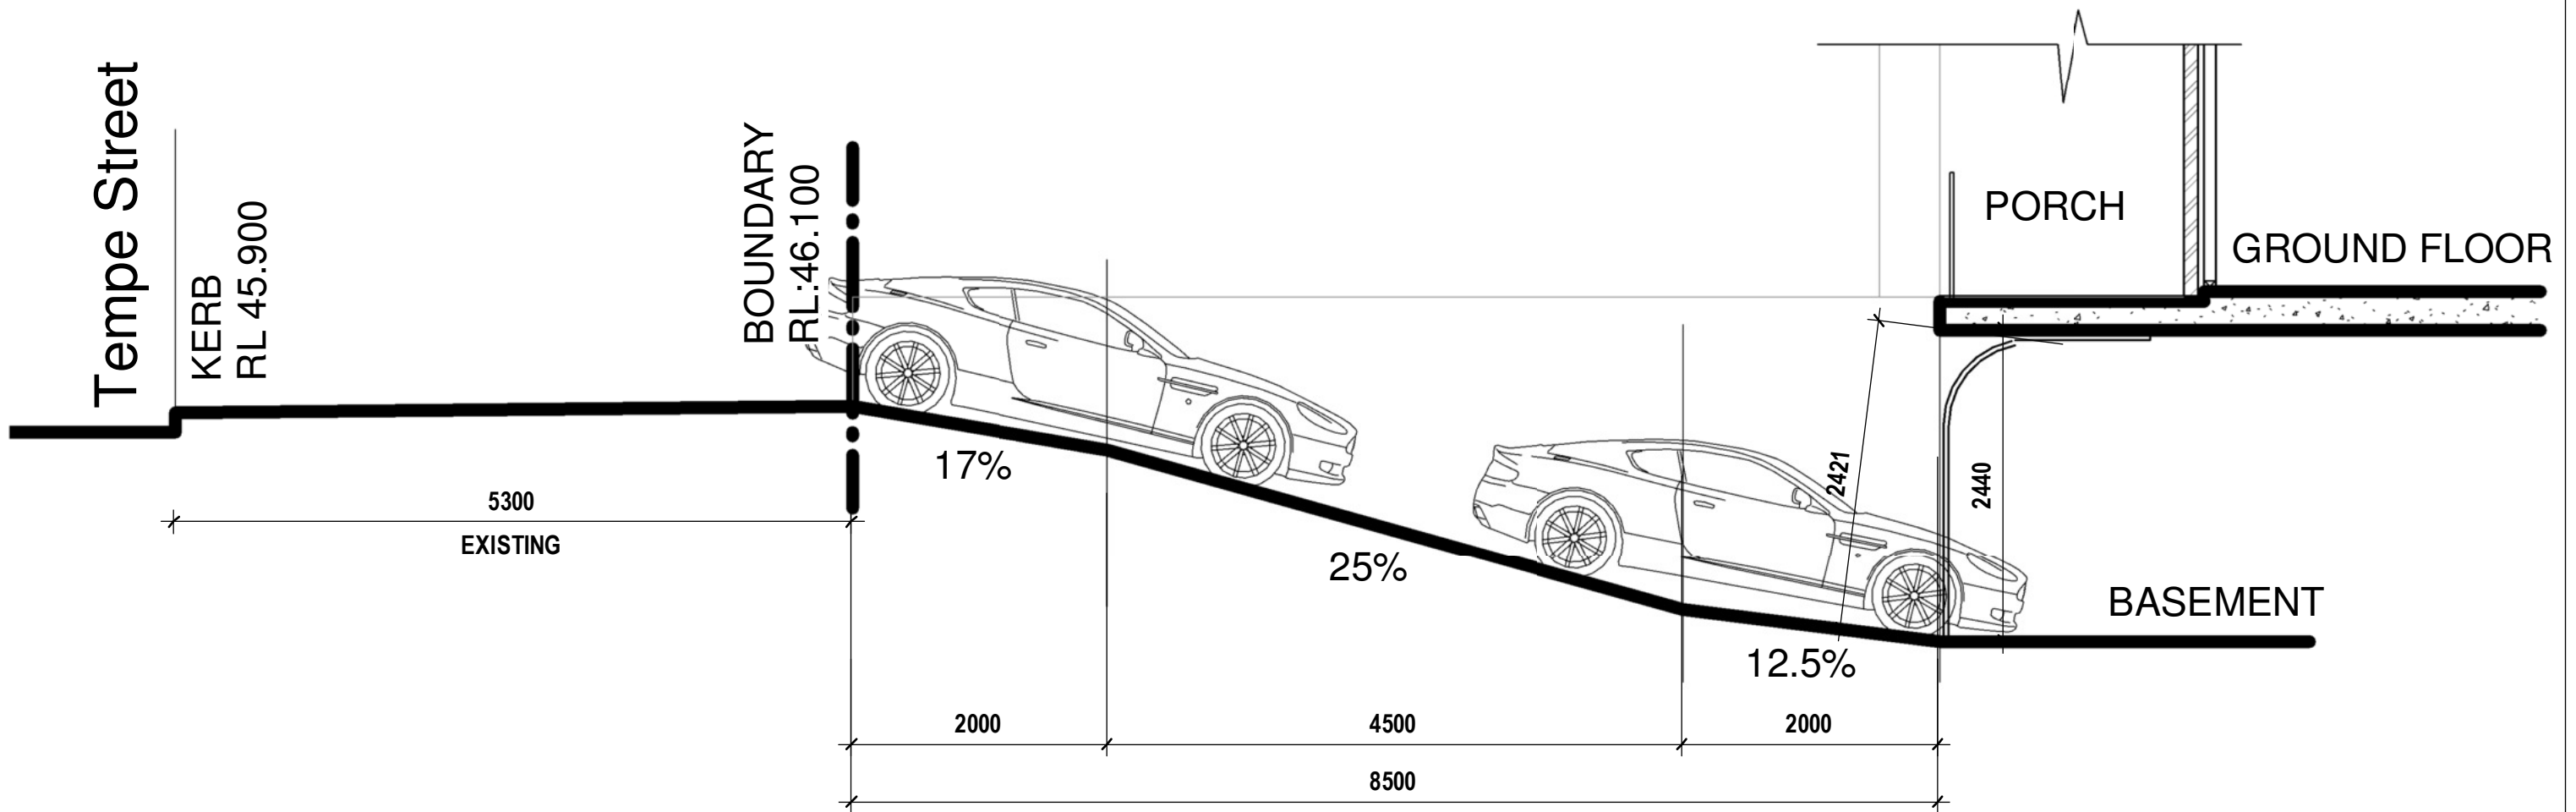

DRIVEWAY GRADIENT
SCALE 1:50

NO CHANGES
PROPOSED

GENERAL NOTES Do not scale drawings use figured dimensions only.Check & verify dimension & levels prior to the commencement of any work. All discrepancies to bereported to the drafting office	Proposed Residence	North point	Project Details				ASTLEY HOMES
	Client : MR SAM HADID Lot 14 TEMPE STREET SUBURB : GREENACRE Council : CANTERBURY			DRAWN BY:	DATE:	JOB NO:	
				KH	20.08.2023	23074	
				SHEET TITLE:		SHEET NO:	
				DRIVEWAY GRADIENT		1.1 / --	
			SCALE @ A3:	FINAL PLAN ISSUE:	FINAL PLAN DATE:		
			1 : 50	A	20.08.2023		

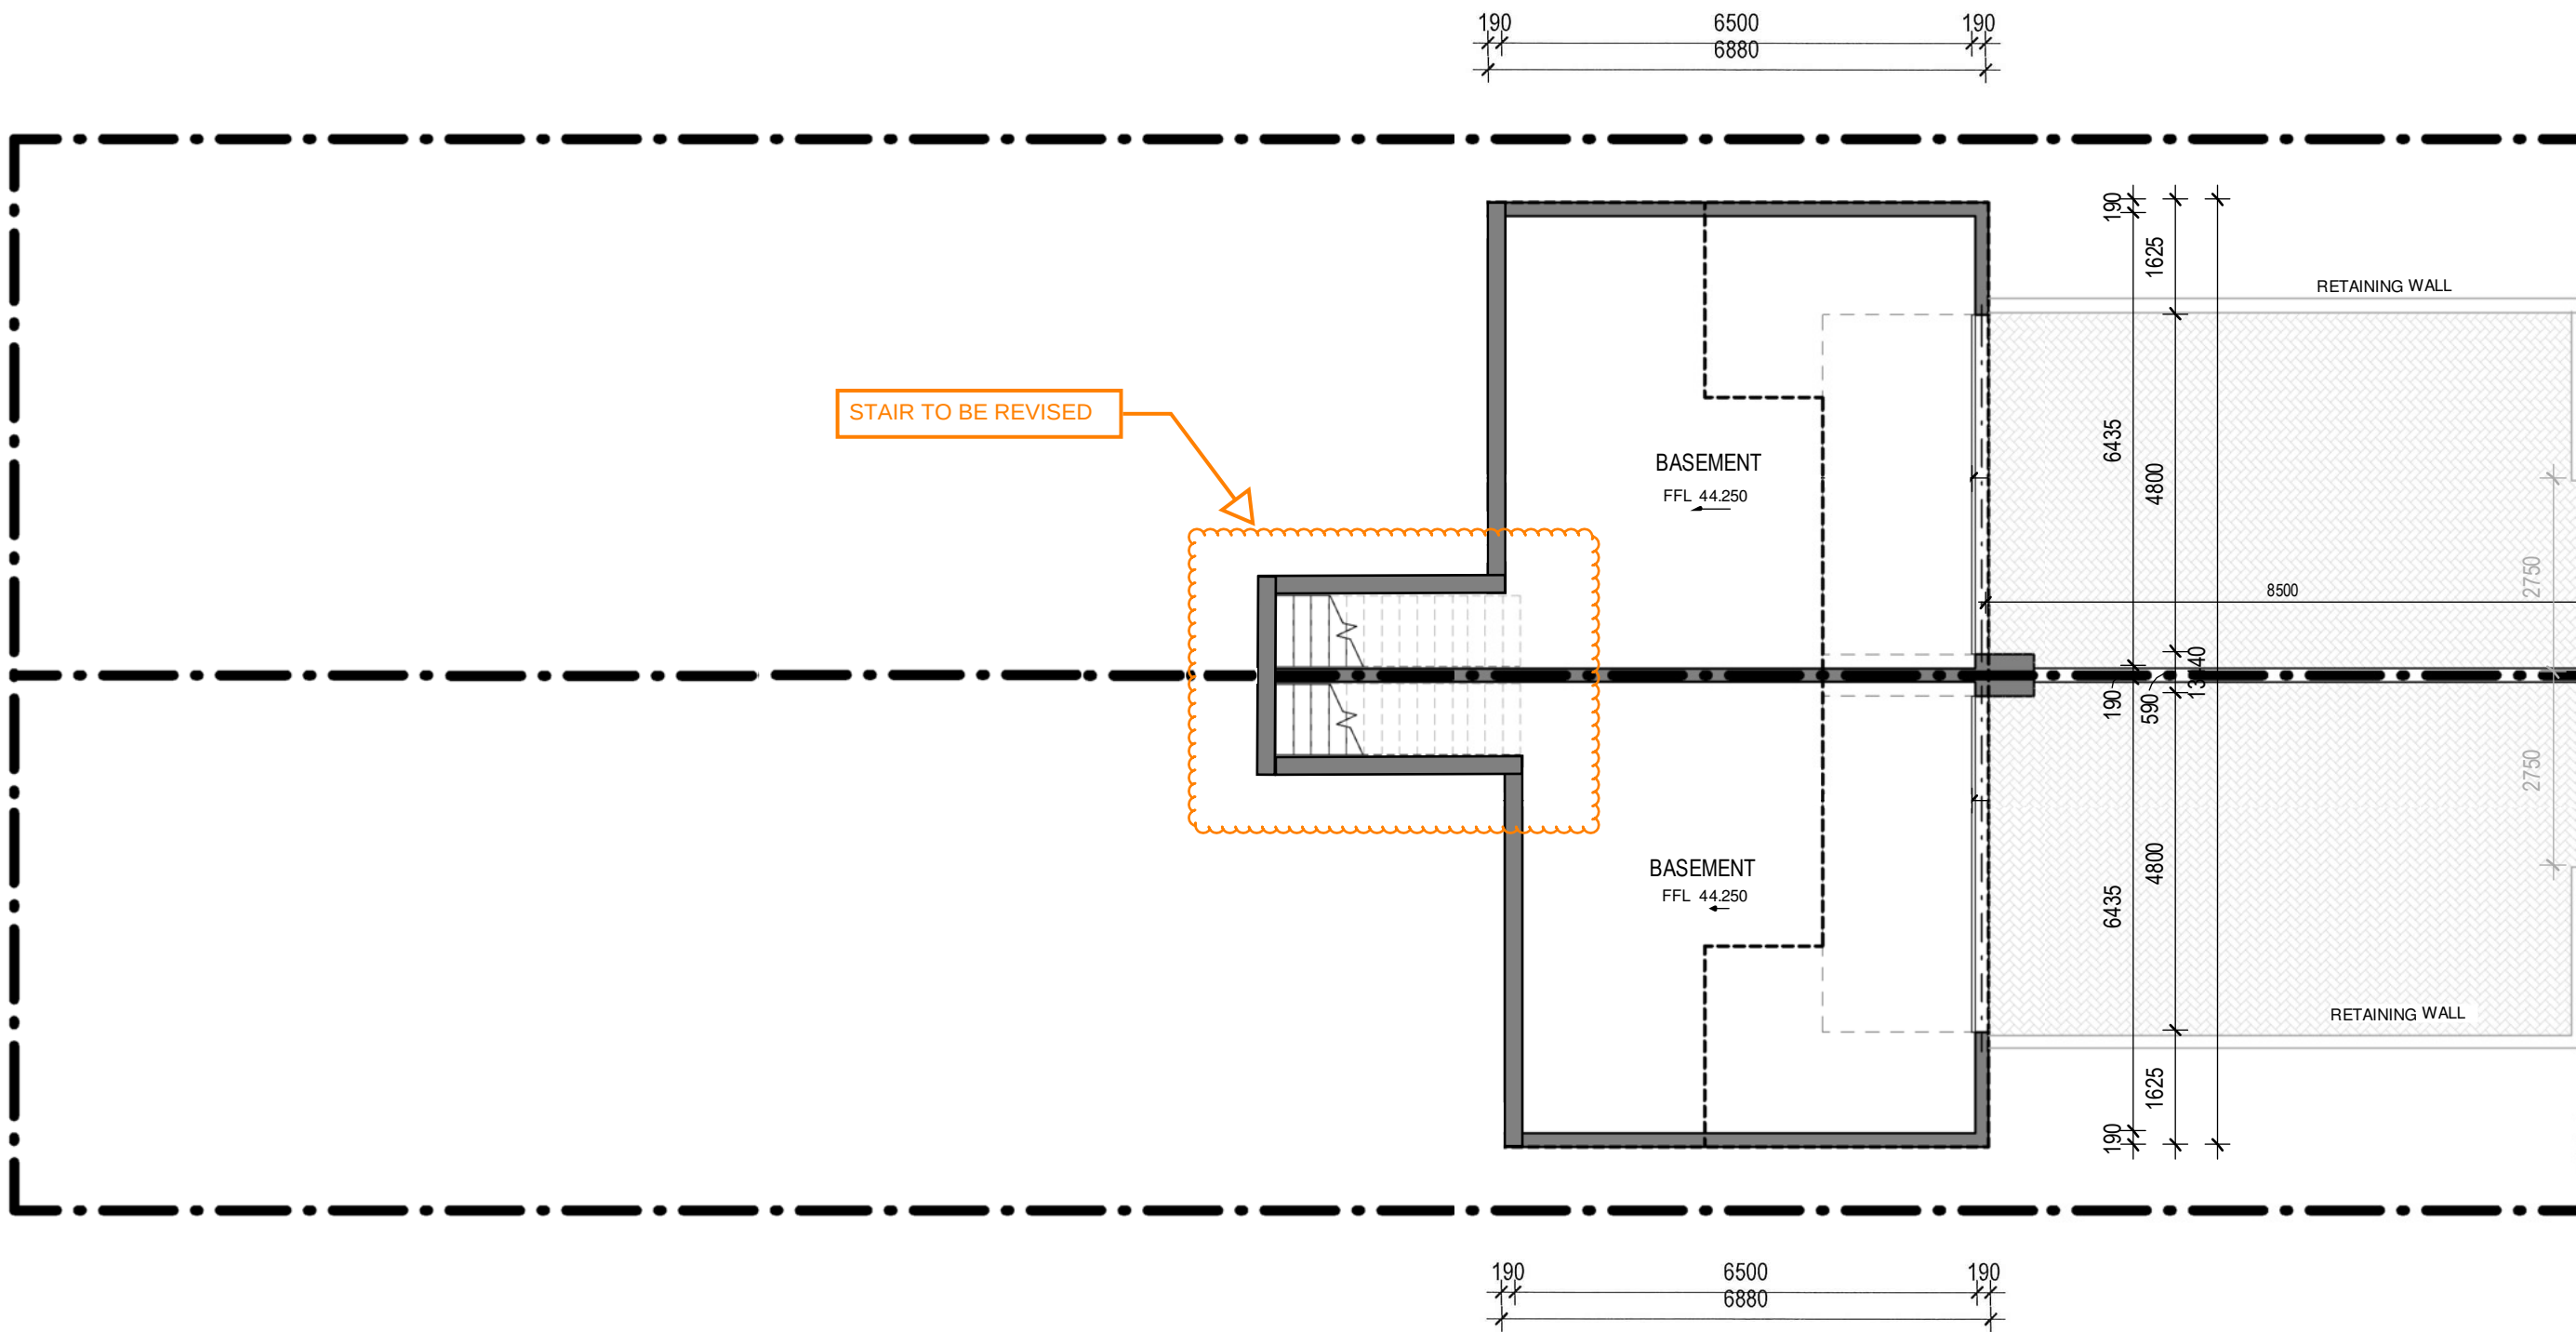

GENERAL NOTES

Do not scale drawings use figured dimensions only. Check & verify dimension & levels prior to the commencement of any work. All discrepancies to be reported to the drafting office

Proposed Residence

Client : MR SAM HADID
Lot 14 TEMPE STREET
SUBURB : GREENACRE
Council : CANTERBURY


North point




Project Details

DRAWN BY: KH	DATE: 20.08.2023	JOB NO: 23074
SHEET TITLE: BASEMENT PLAN		SHEET NO: 1.4 / --
SCALE @ A3: 1 : 100	FINAL PLAN ISSUE: A	FINAL PLAN DATE: 20.08.2023

ASTLEY HOMES

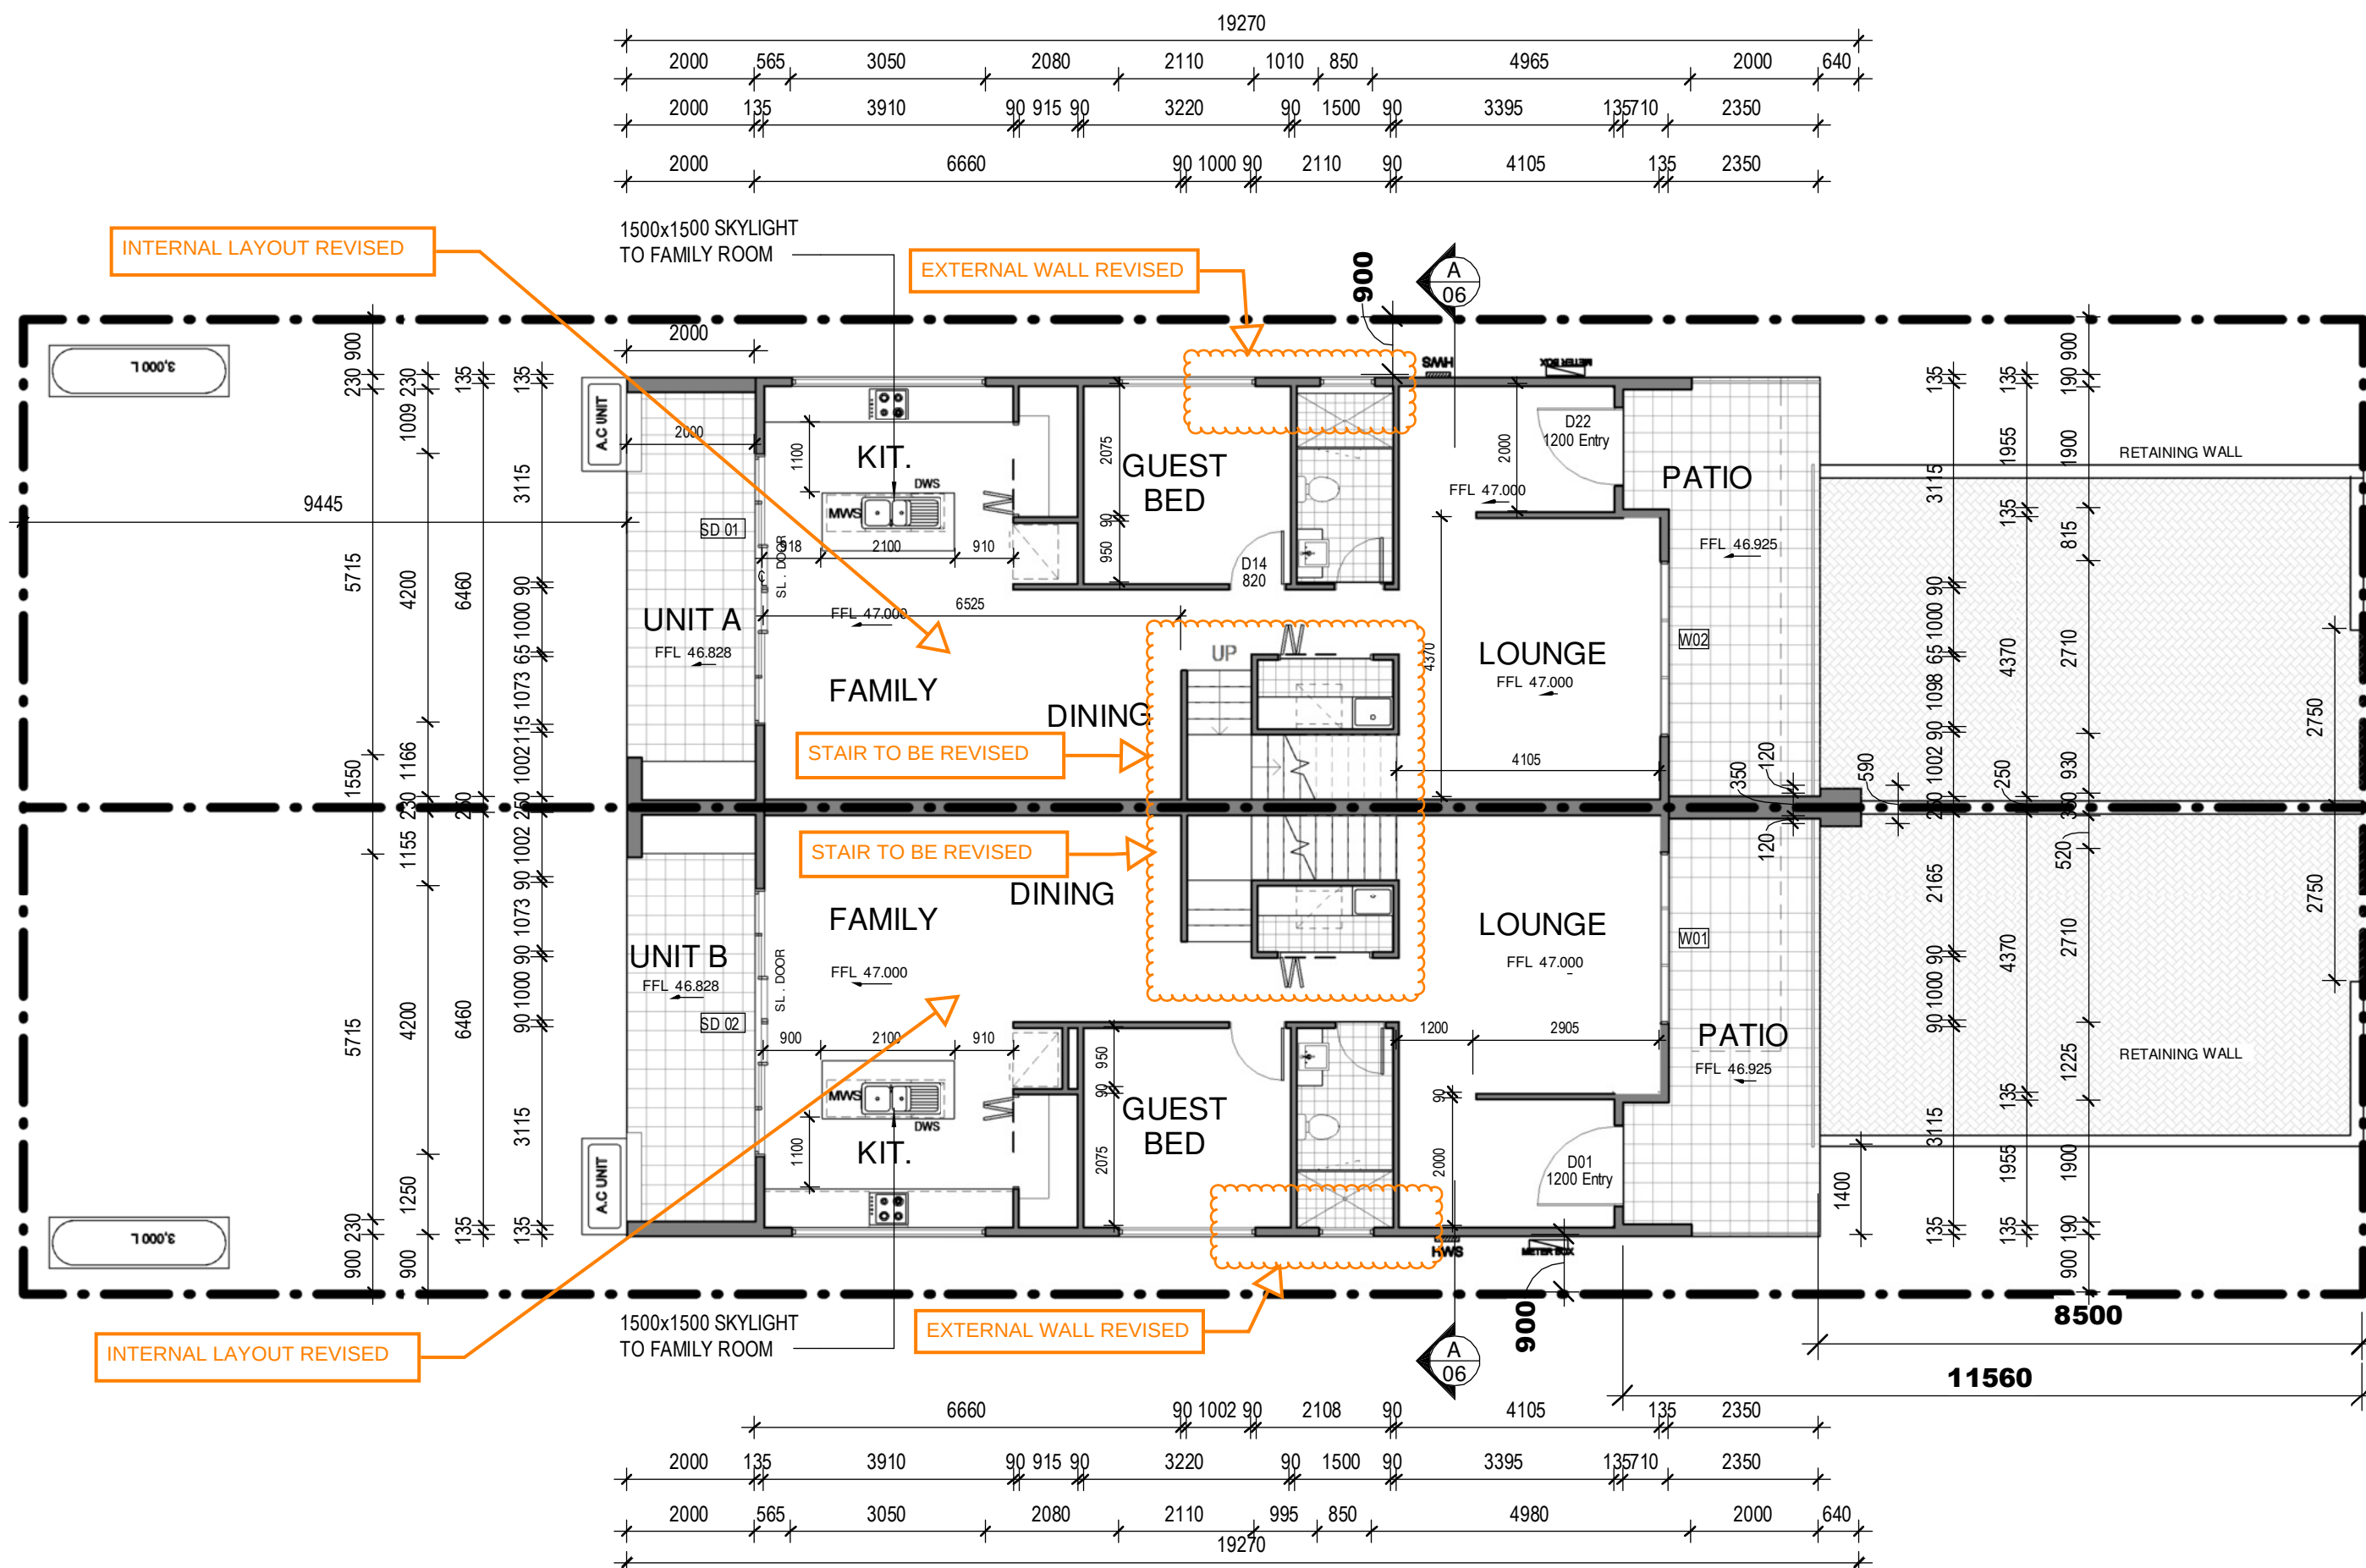


GENERAL NOTES	Proposed Residence	North point	Project Details					ASTLEY HOMES
	Client : MR SAM HADID Lot 14 TEMPE STREET SUBURB : GREENACRE Council : CANTERBURY			DRAWN BY:	DATE:	JOB NO:		
				KH	20.08.2023	23074		
				SHEET TITLE:		SHEET NO:		
				GROUND FLOOR PLAN		02 / --		
			SCALE @ A3:	FINAL PLAN ISSUE:	FINAL PLAN DATE:			
			1 : 100	A	20.08.2023			


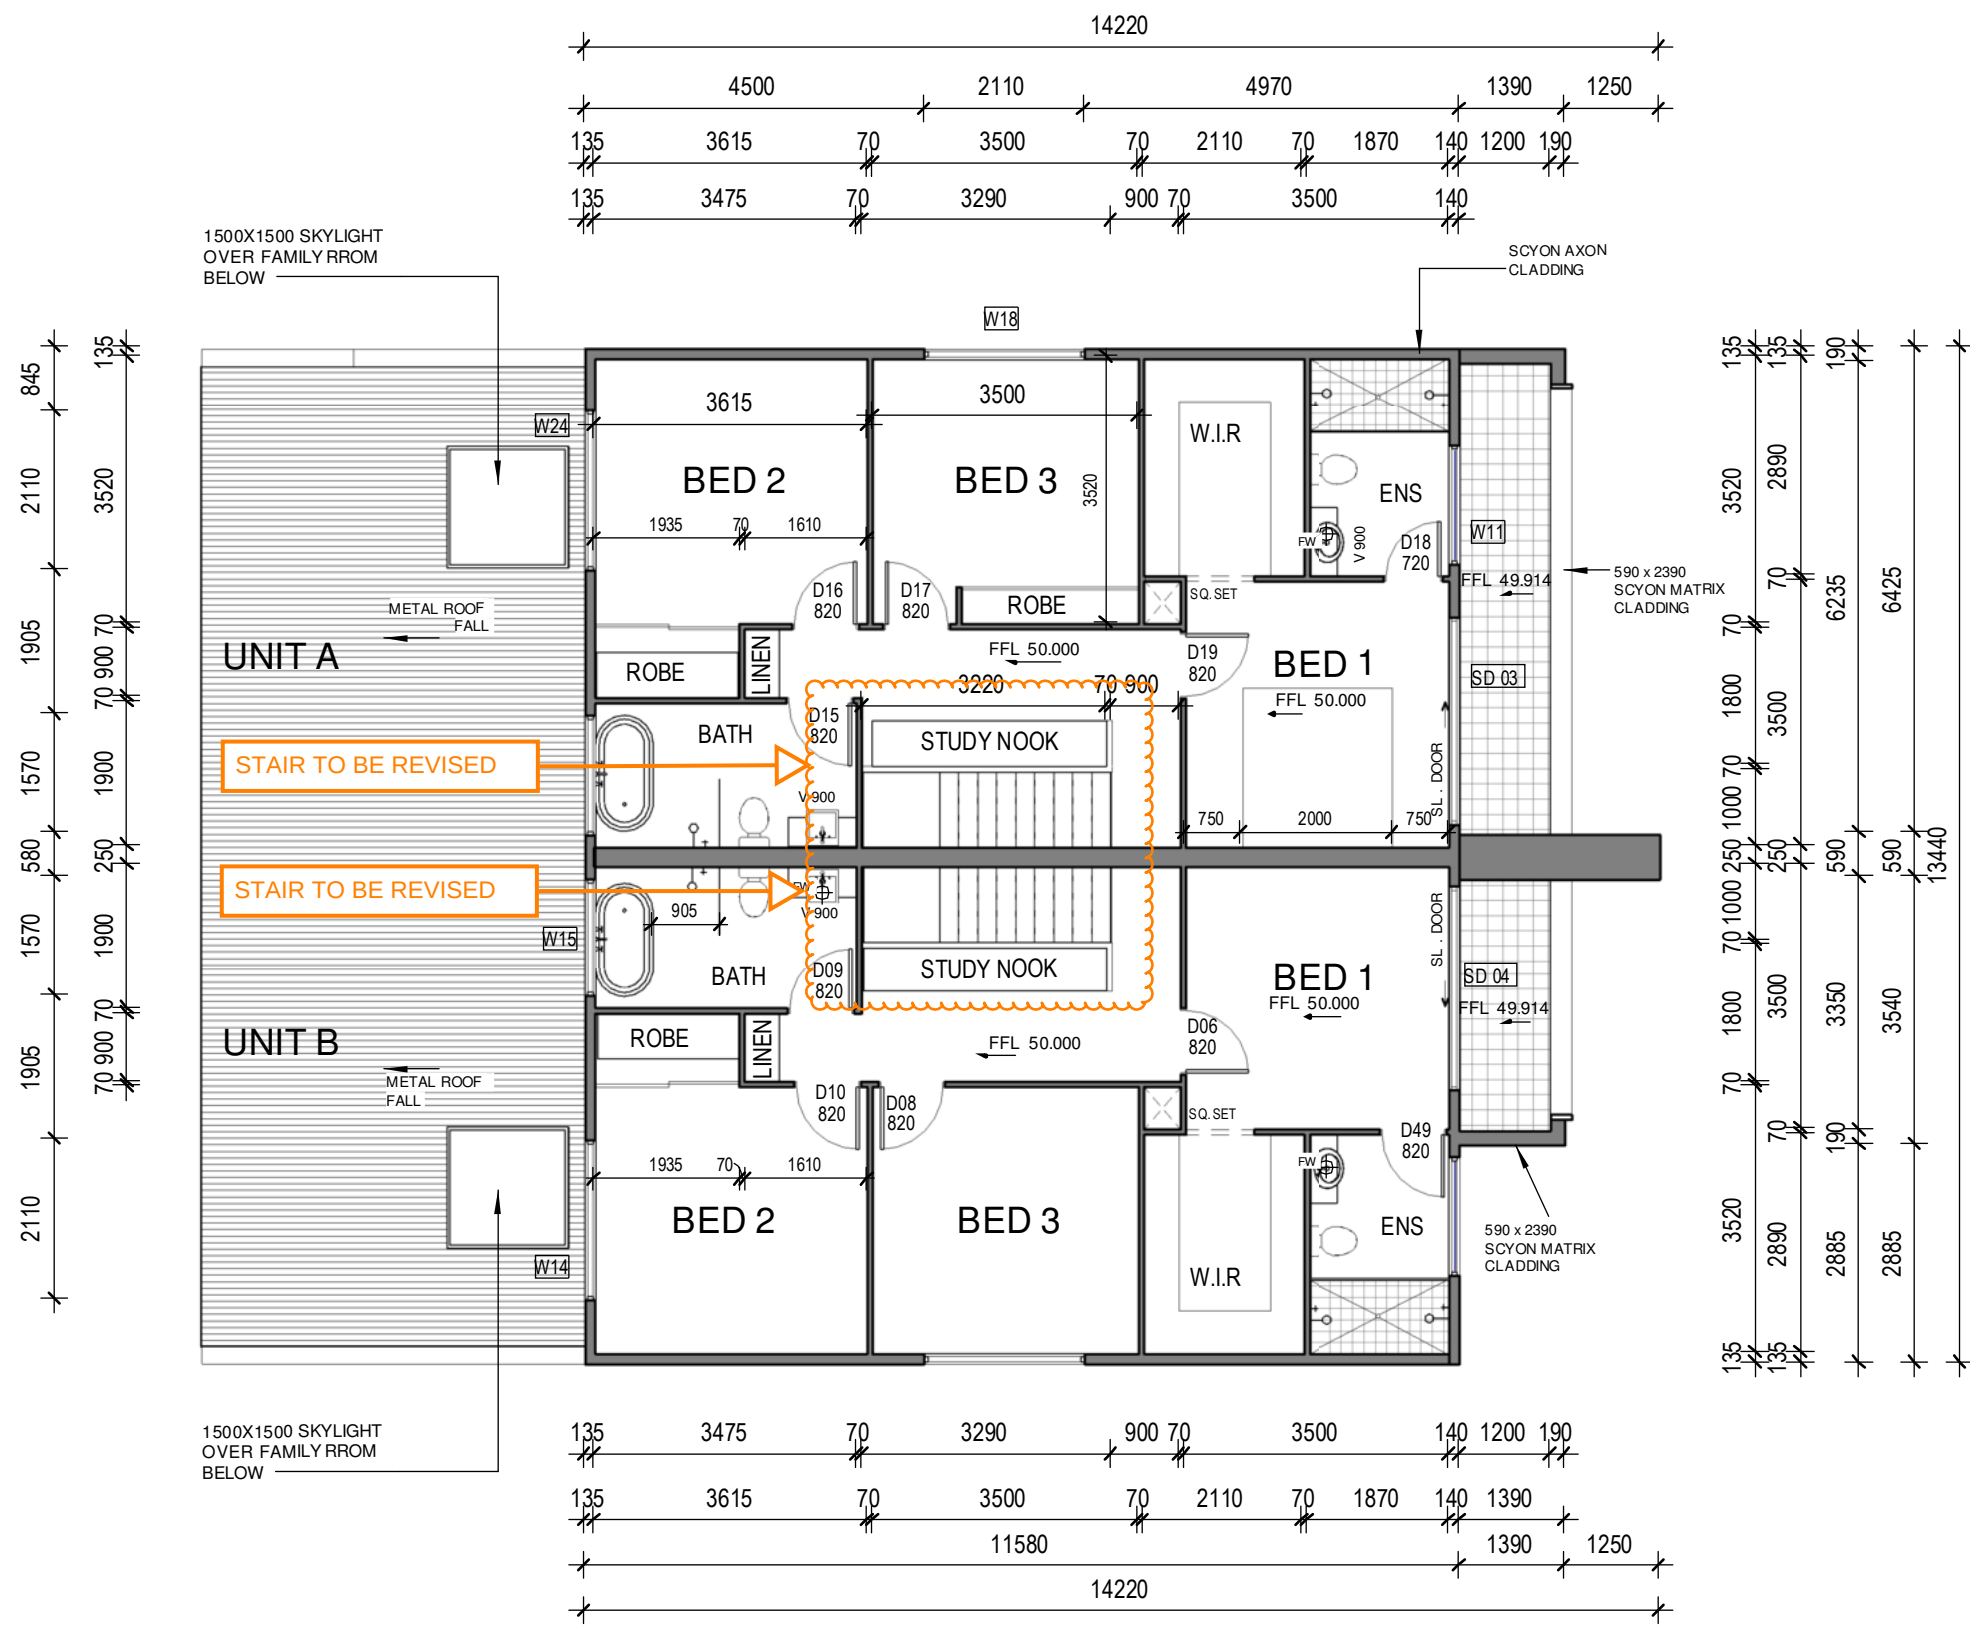


GENERAL NOTES Do not scale drawings use figured dimensions only,Check & verify dimension & levels prior to the commencement of any work. All discrepancies to bereported to the drafting office	Proposed Residence	North point	Project Details						ASTLEY HOMES
	Client : MR SAM HADID Lot 14 TEMPE STREET SUBURB : GREENACRE Council : CANTERBURY				DRAWN BY:	DATE:	JOB NO:		
					KH	20.08.2023	23074		
					SHEET TITLE:		SHEET NO:		
					FIRST FLOOR PLAN		03 / --		
				SCALE @ A3:	FINAL PLAN ISSUE:	FINAL PLAN DATE:			
				1 : 100	A	20.08.2023			

NO CHANGES
PROPOSED

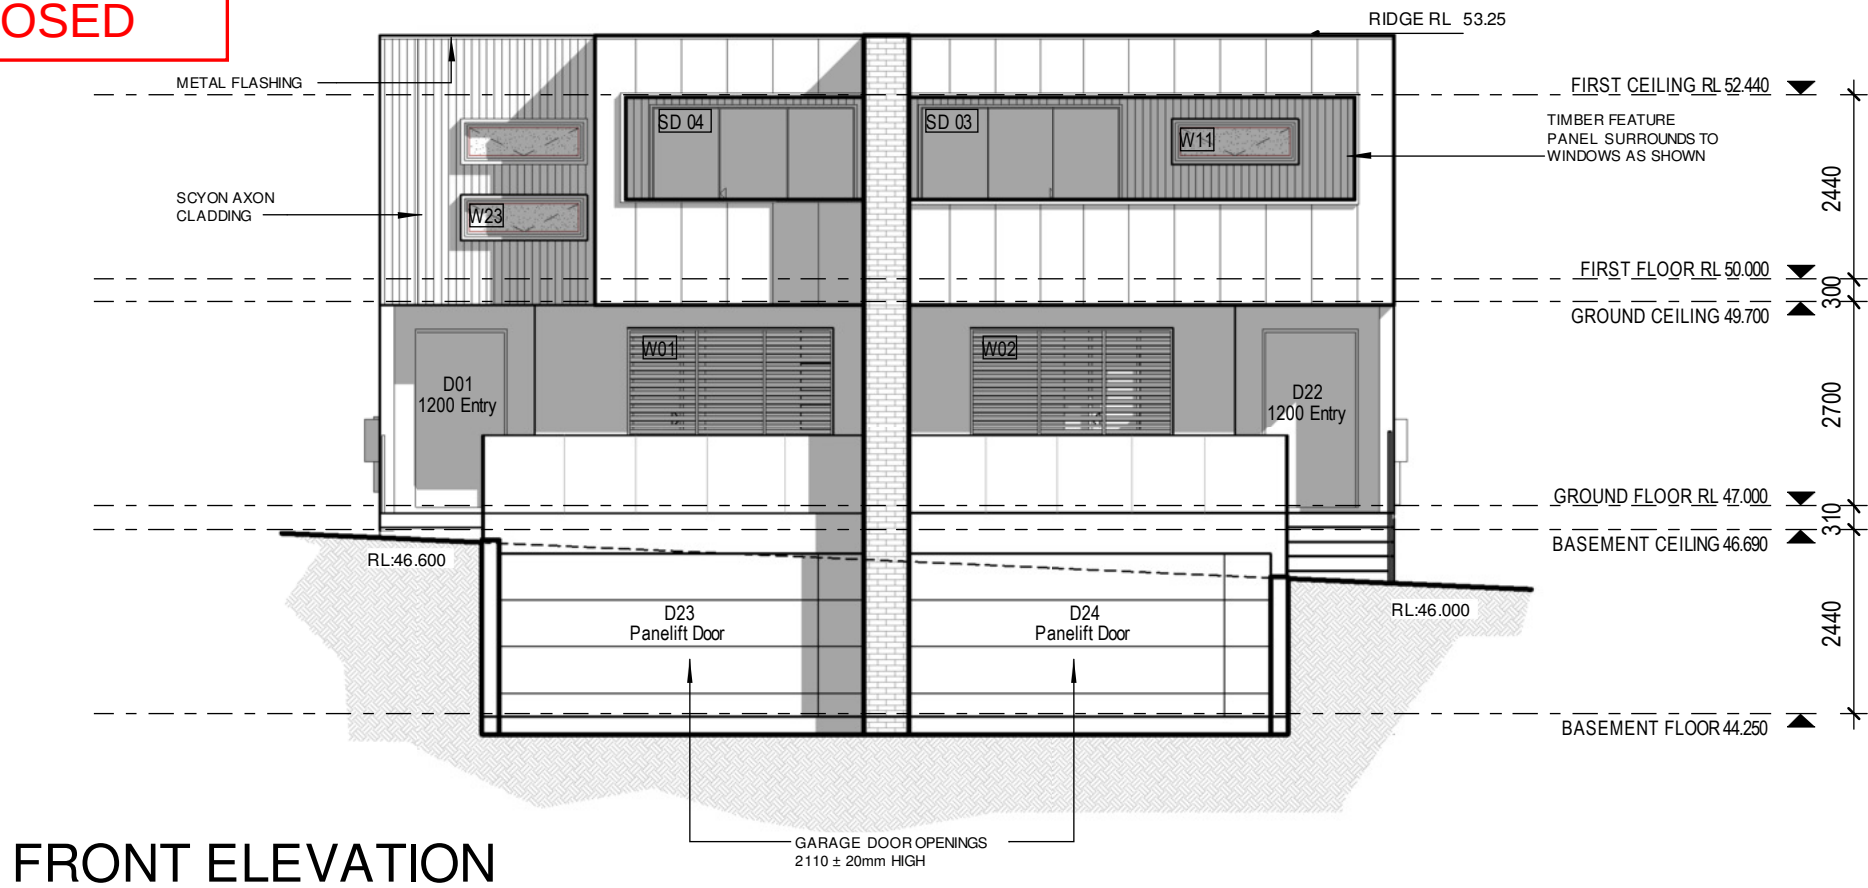

FRONT ELEVATION

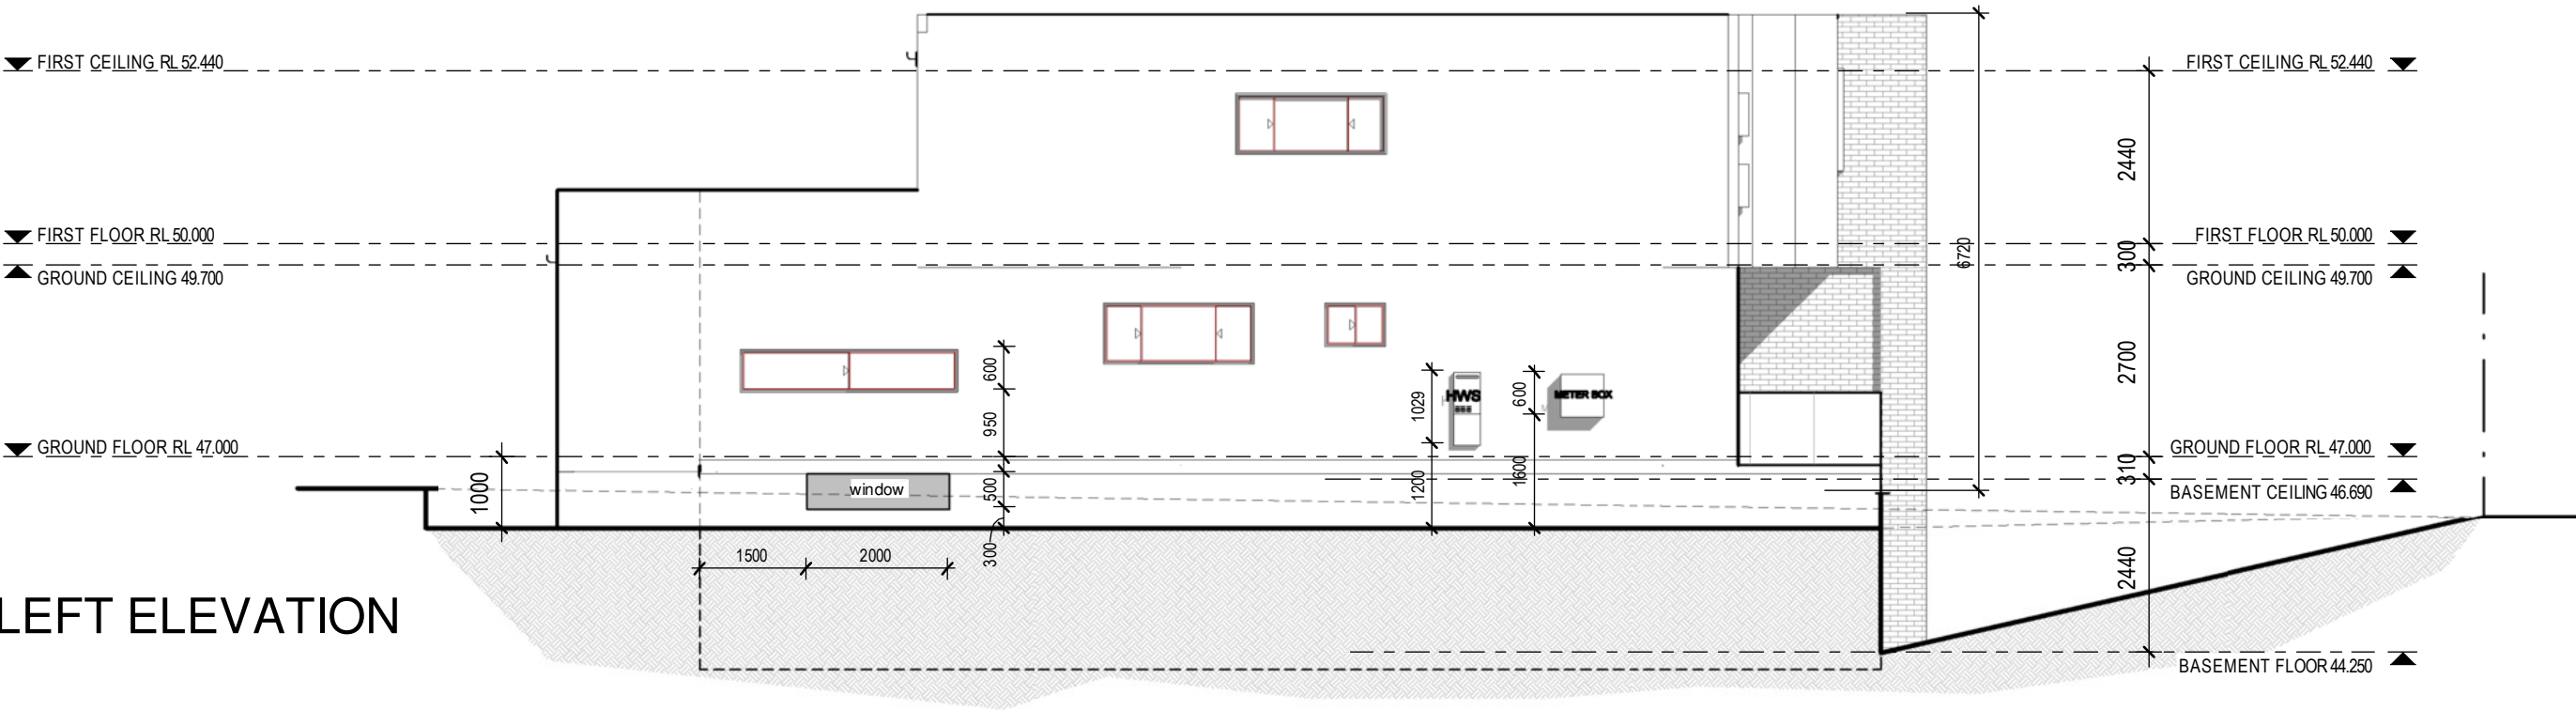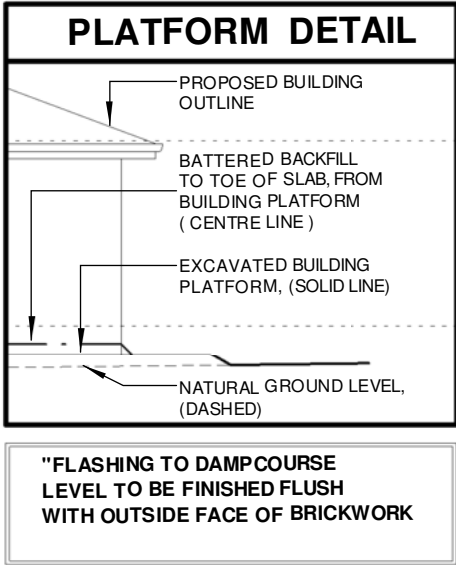

LEFT ELEVATION

GENERAL NOTES
Do not scale drawings use figured dimensions only. Check & verify dimension & levels prior to the commencement of any work. All discrepancies to be reported to the drafting office

Proposed Residence

Client : MR SAM HADID
Lot 14 TEMPE STREET
SUBURB : GREENACRE
Council : CANTERBURY

North point




Project Details



DRAWN BY: KH	DATE: 20.08.2023	JOB NO: 23074
SHEET TITLE: ELEVATIONS		SHEET NO: 04 / --
SCALE @ A3: 1 : 100	FINAL PLAN ISSUE: A	FINAL PLAN DATE: 20.08.2023

ASTLEY HOMES

NO CHANGES
PROPOSED

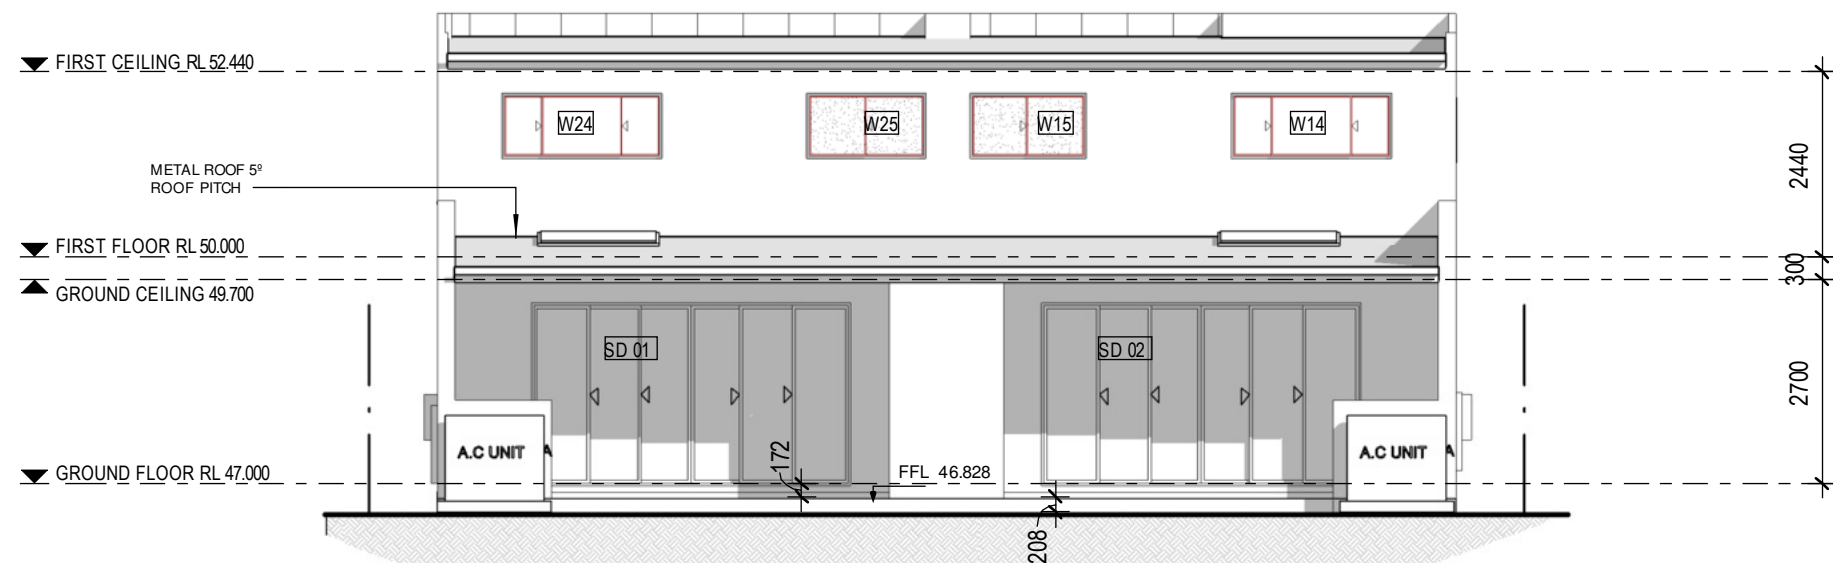

REAR ELEVATION

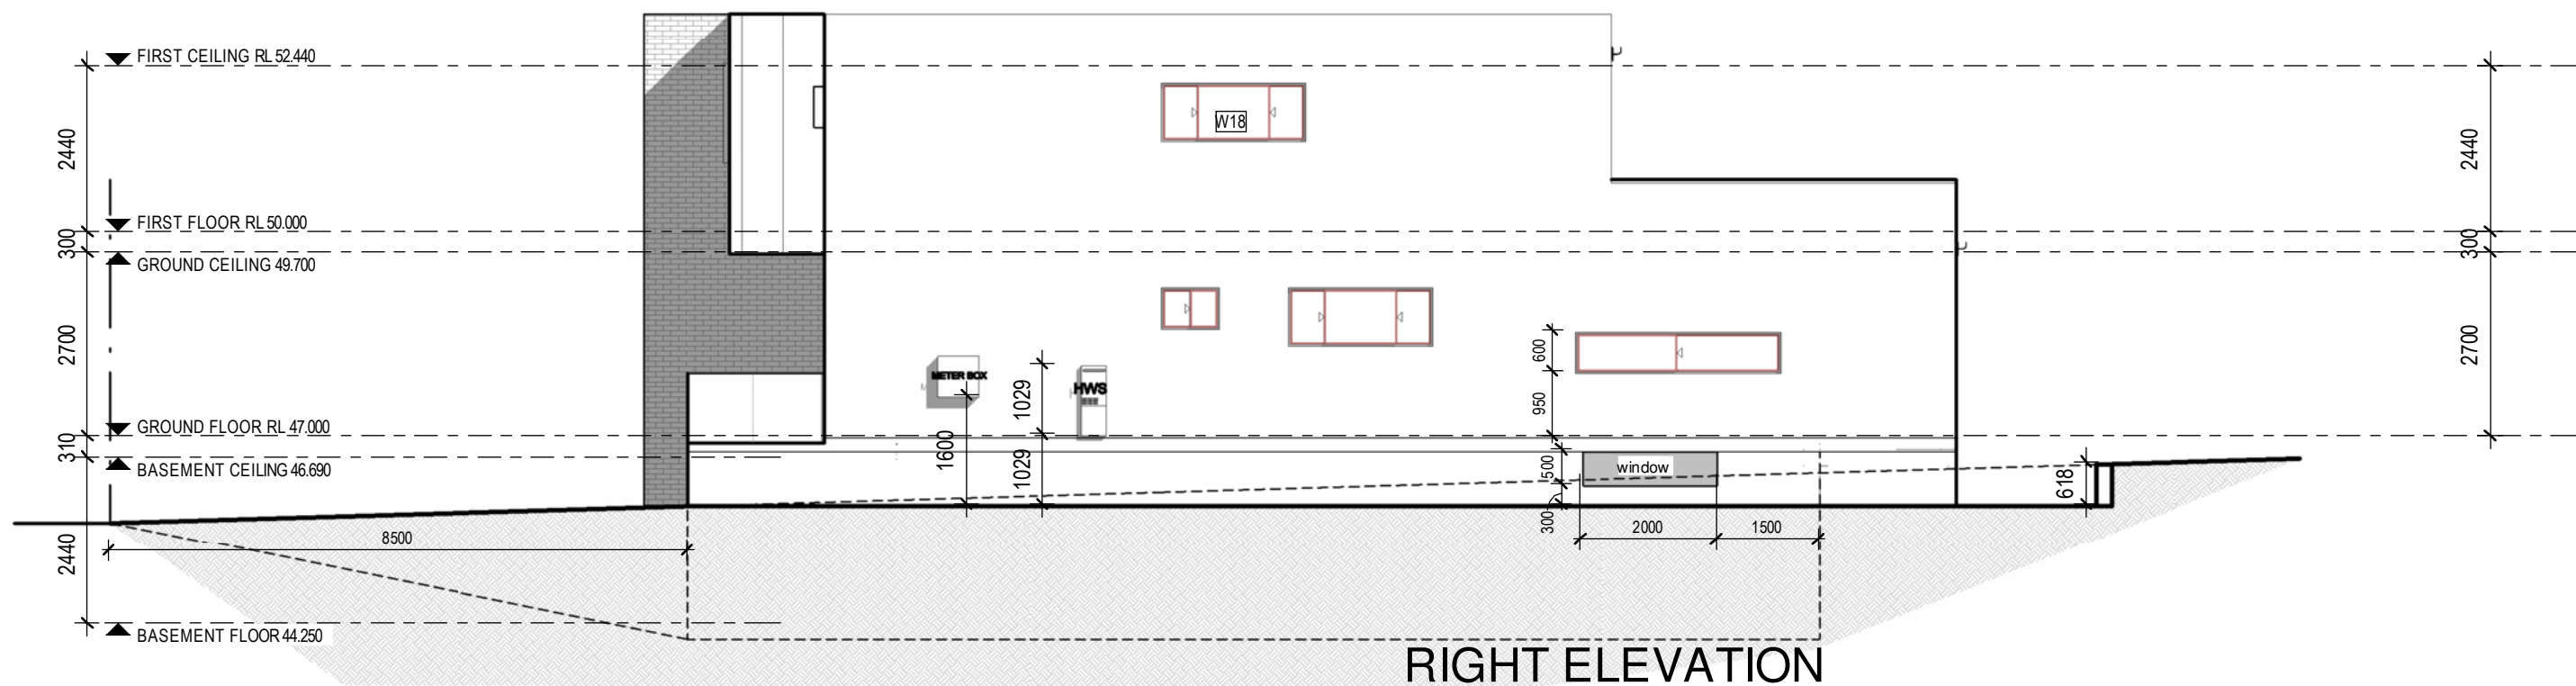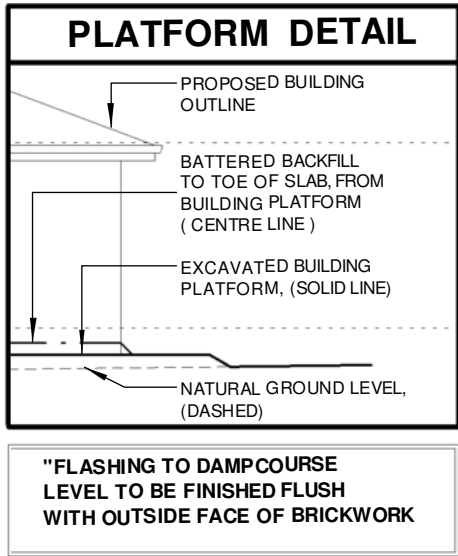

RIGHT ELEVATION

GENERAL NOTES

Do not scale drawings use figured dimensions only. Check & verify dimension & levels prior to the commencement of any work. All discrepancies to be reported to the drafting office

Proposed Residence

Client : MR SAM HADID
Lot 14 TEMPE STREET
SUBURB : GREENACRE
Council : CANTERBURY

North point




Project Details

DRAWN BY: KH	DATE: 20.08.2023	JOB NO: 23074
SHEET TITLE: ELEVATIONS		SHEET NO: 05 / --
SCALE @ A3: 1 : 100	FINAL PLAN ISSUE: A	FINAL PLAN DATE: 20.08.2023

ASTLEY HOMES

NO CHANGES
PROPOSED

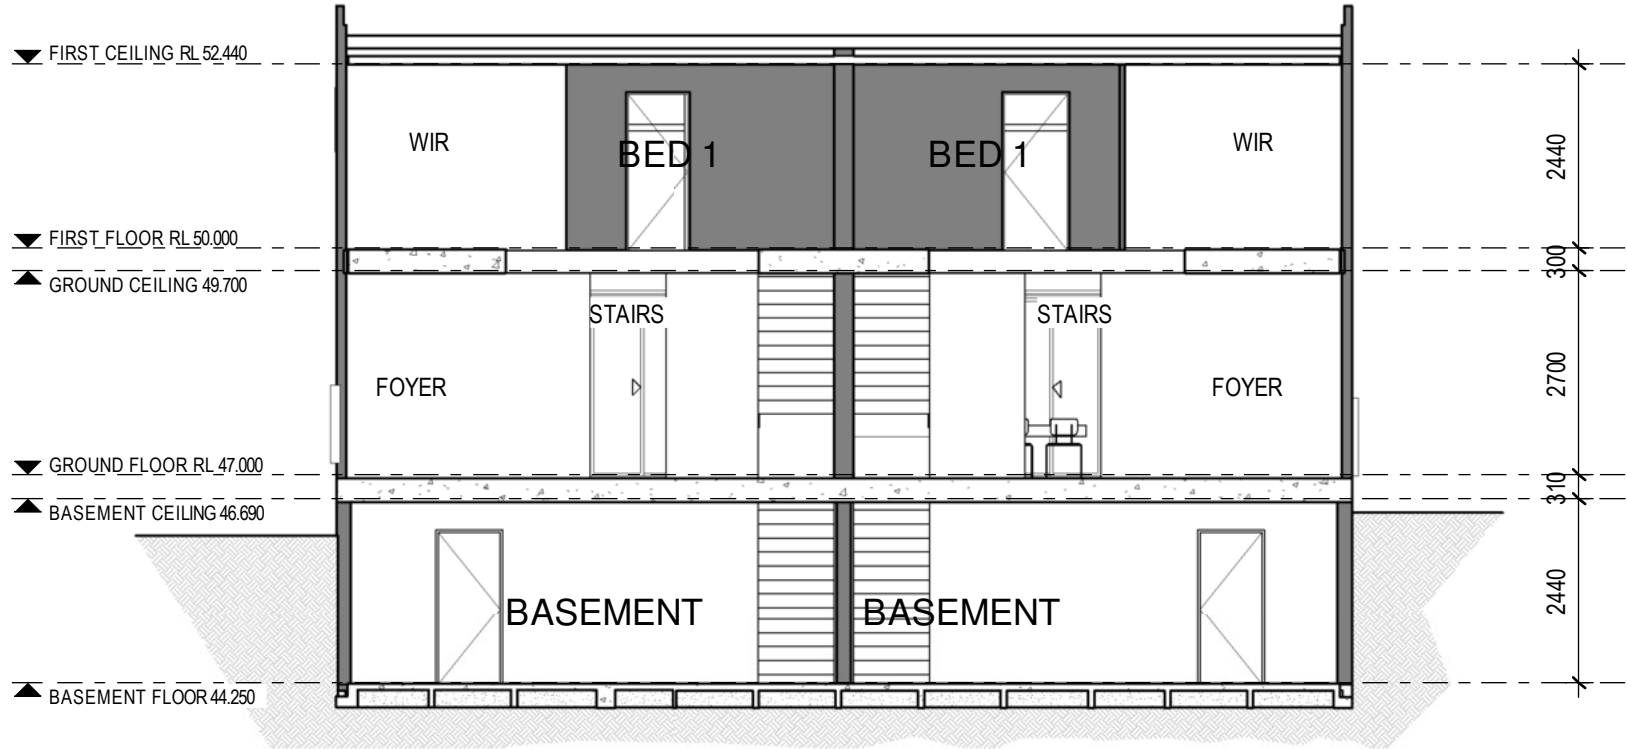

SECTION A-A

GENERAL NOTES
Do not scale drawings use figured dimensions only. Check & verify dimension & levels prior to the commencement of any work. All discrepancies to be reported to the drafting office

Proposed Residence

Client : MR SAM HADID
Lot 14 TEMPE STREET
SUBURB : GREENACRE
Council : CANTERBURY

North point



Project Details

DRAWN BY: KH	DATE: 20.08.2023	JOB NO: 23074
SHEET TITLE: SECTIONS / SHEDULES		SHEET NO: 06 / --
SCALE @ A3: 1 : 100	FINAL PLAN ISSUE: A	FINAL PLAN DATE: 20.08.2023

ASTLEY HOMES