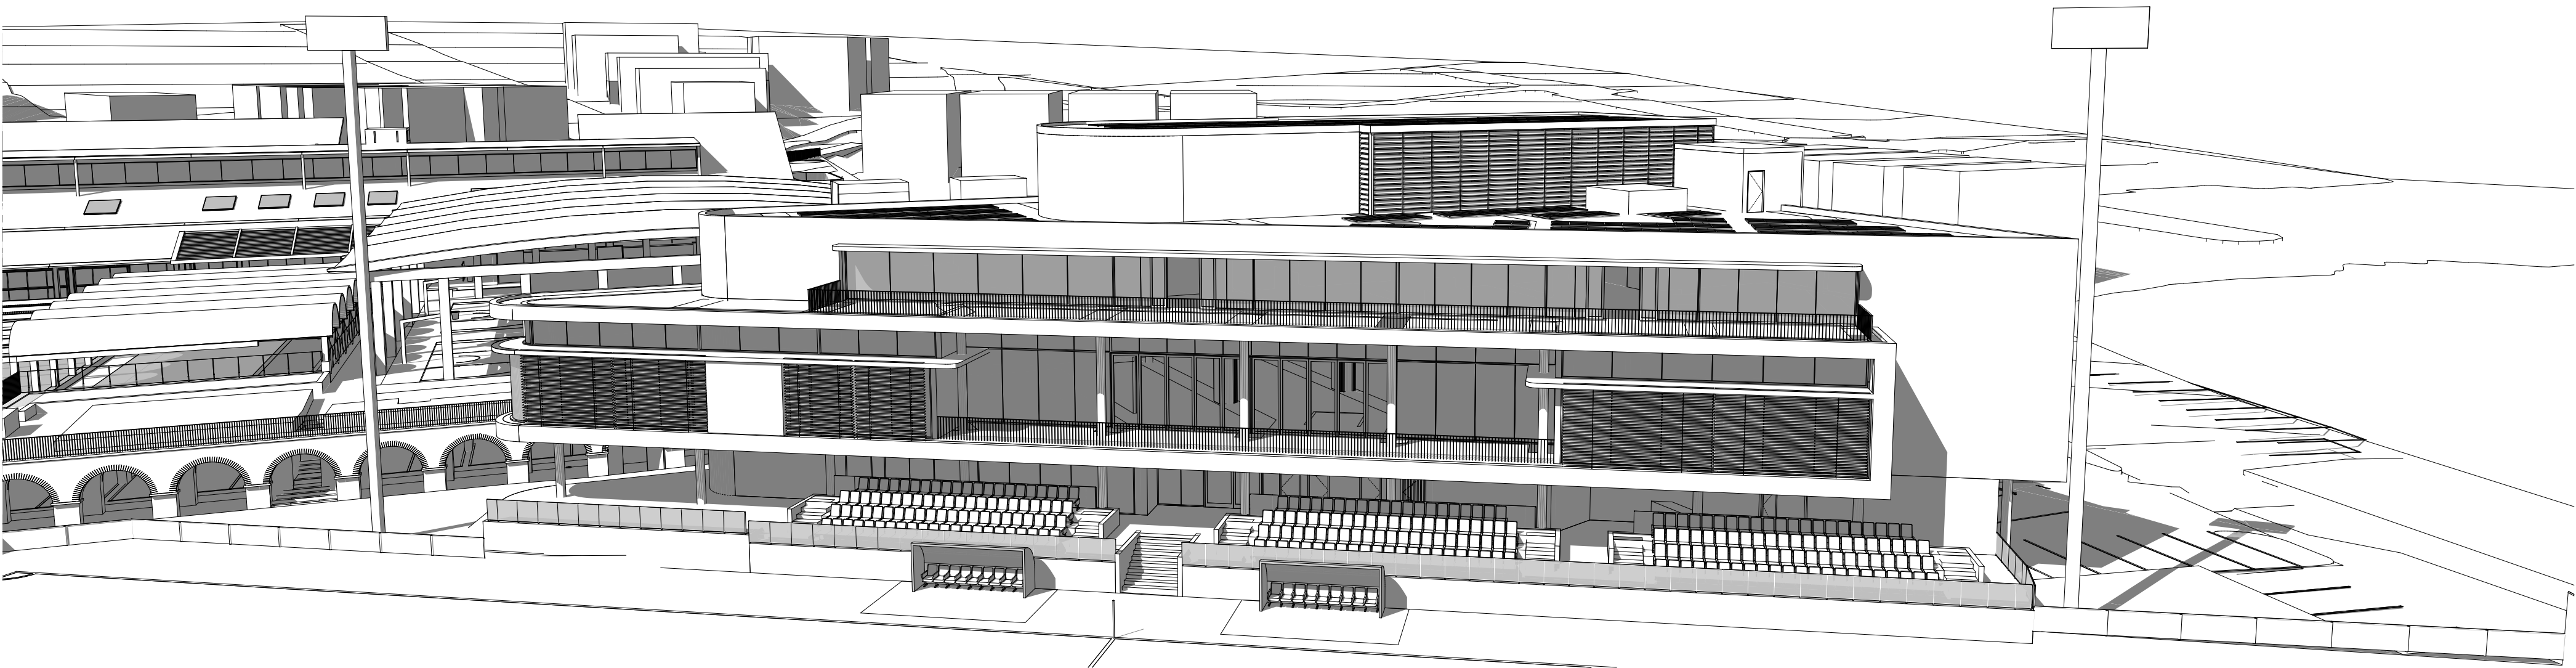
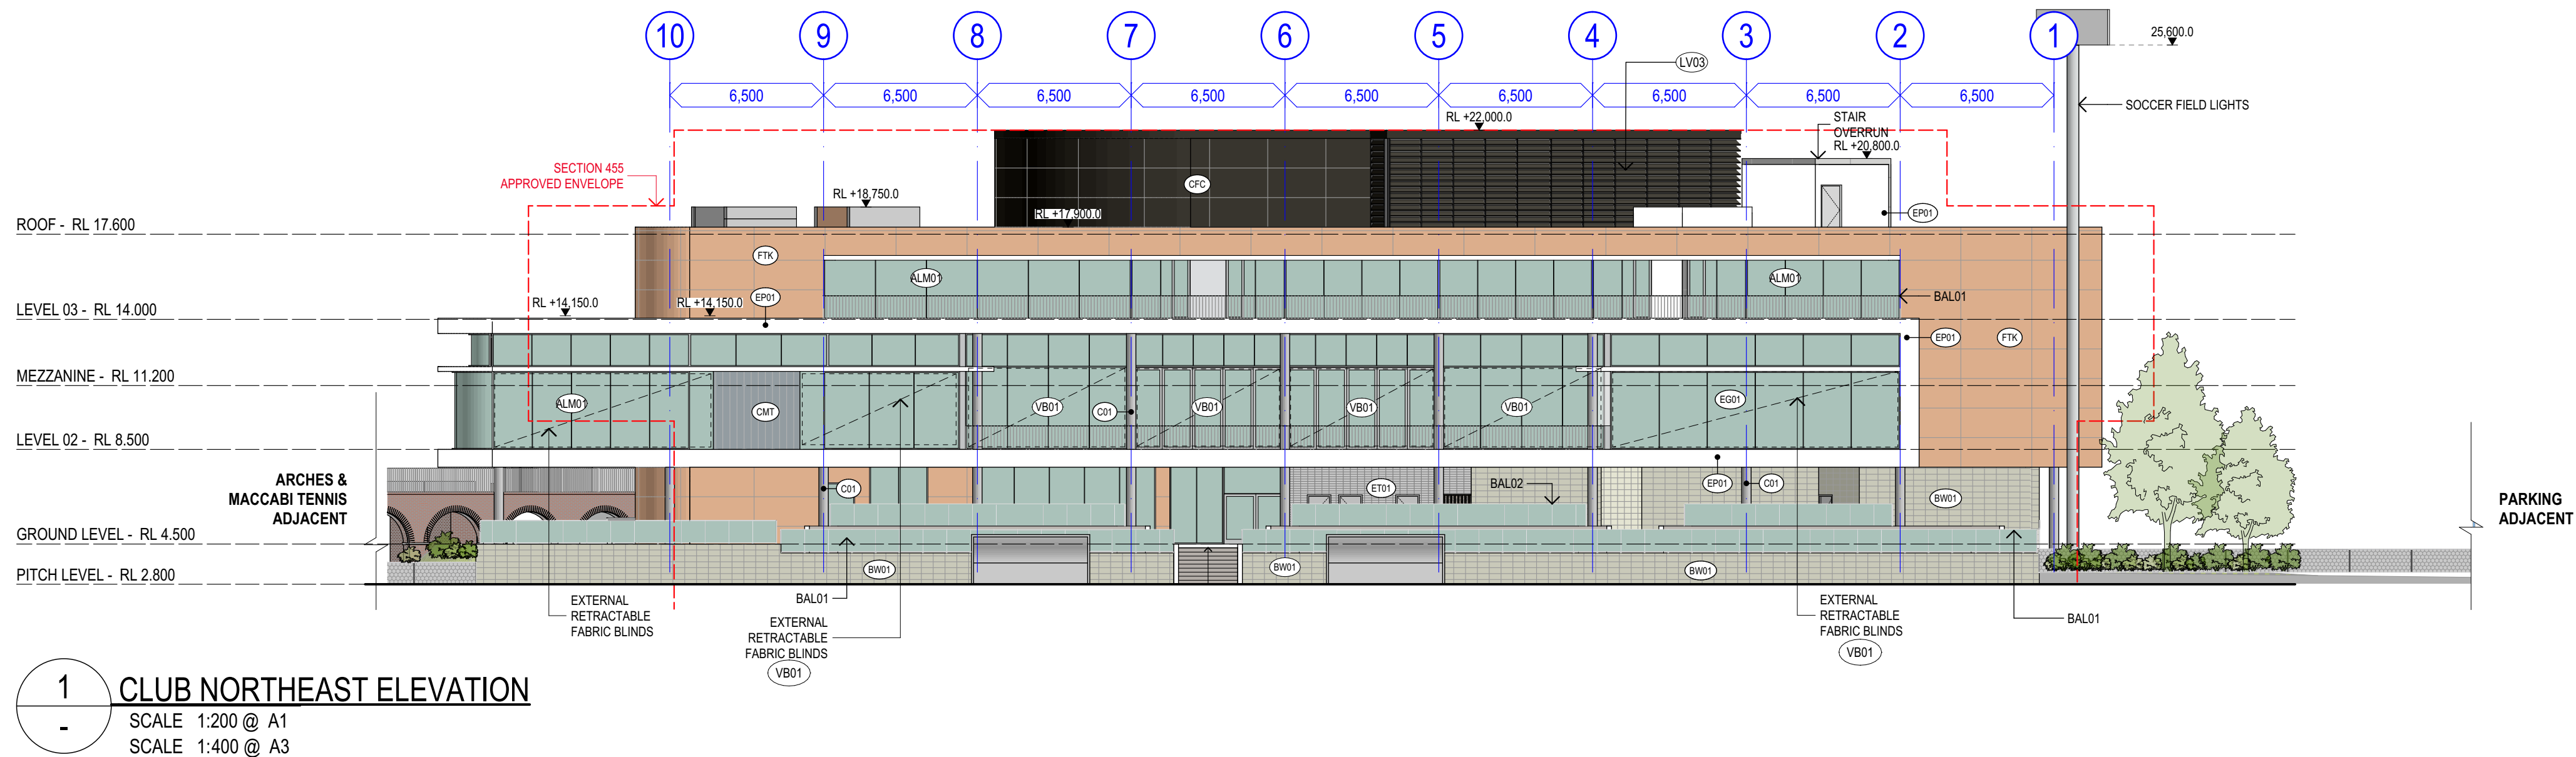


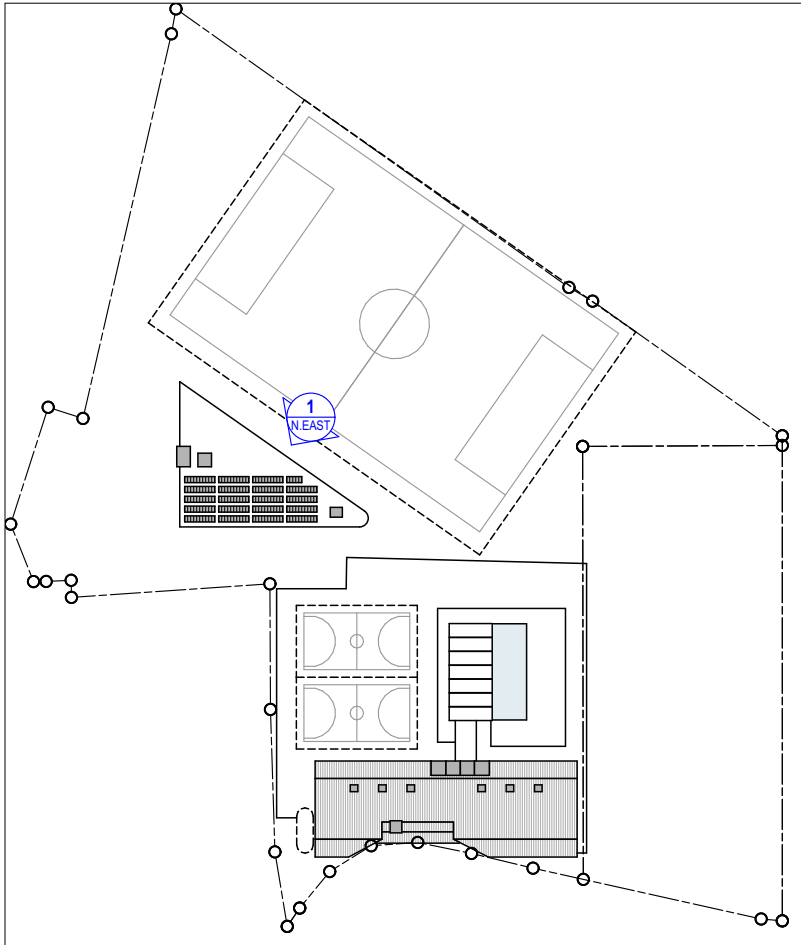


CLUB BUILDING NORTH-EASTERN PERSPECTIVE

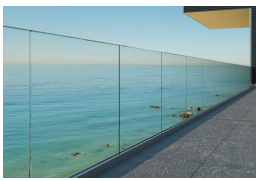
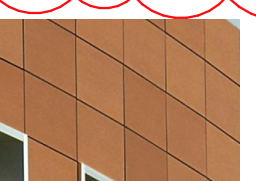
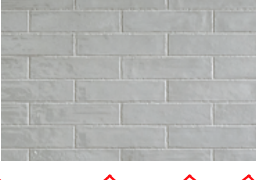
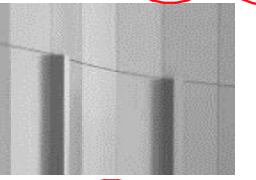
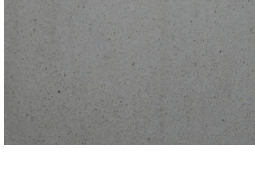
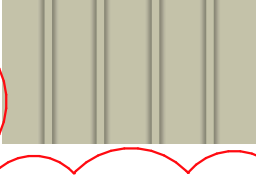
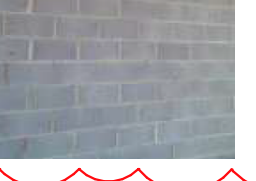
 


1 CLUB NORTHEAST ELEVATION
SCALE 1:200 @ A1
SCALE 1:400 @ A3

ELEVATION DIAGRAM



FINISHES LEGEND:
(REFER TO DRAWING 6001 FOR ELEMENTAL FINISHES INFORMATION)

 ALM01 BRONZE ANODIZED ALUMINIUM - TO GLAZED FRAMES	 EG01 GLAZING TO WINDOWS - GREEN TINT TRANSLUCENT GLAZING	 CMT CEMINTEL CLADDING PANELS - TERRITORY - WOODLANDS WHITEWASH	 BAL02 GLASS BALUSTRADE	 FTK FRONTEK PORCELAIN CLADDING PANELS - CANYON
 BW01 FACE BLOCKWORK	 ET01 EXTERNAL WALL TILE - WHITE GLAZED TILE	 LV01 AWNING LOUVRE SYSTEM	 VB01 EXTERNAL FABRIC BLIND SYSTEM	 CFC CFC CLADDING SHEETS - PANELLING - PAINT FINISH TO MATCH DARK BRONZE P/COAT
 C01 CONCRETE - OFF-FORM CONCRETE	 MC01 METAL CLADDING - 305 PROFILE WITH STANDING SEAM, COLORBOND EVENING HAZE	 LV03 HORIZONTAL LOUVRE SYSTEM	 TF01 TENSIONED FABRIC SHADE STRUCTURE	 BW02 FAIR FACE BLOCKWORK - NATURAL GREY
 EP01 EXTERNAL PAINT FINISH - DULUX LEXICON HALF ON CEMENT RENDER TO CONCRETE OR BLOCKWORK	 SS01 STAINLESS STEEL	 BAL01 PALISADE BALUSTRADE	 ST01 STRUCTURAL STEEL FRAME - PAINT FINISH - FERREKO NO-03	 DST DRY PACK STONE - RANDOM STONE PATTERN - GREY PORPHREY

COTTEEPARKER 

SYDNEY
T 61 2 9366 1133
COTTEE PARKER ARCHITECTS PTY LTD
ABN 77 010 924 106
COTTEEPARKER.COM.AU

0 2 4 6 8 10 12 14 16 18 20
SCALE 1: 200 @ A1
SCALE 1: 400 @ A3



COPYRIGHT COTTEE PARKER ARCHITECTS PTY LTD
Nominated Architect Cotteeparker JPRM
Martin Tamms NSW Reg No. 10093
V:\1800\18005669 White City - Stage One NSW\2 Production\Arch\CAD\Master\5 Milestones\5669 White City Master_14.56_20230605.dgn: 16/06/2023: 10:25 AM

02 S4.56 APPLICATION
03 DEVELOPMENT APPLICATION
04 ISSUE PURPOSE
09/06/23 LA BS BS
03/12/2019 LR ADM ADM
DATE D C A
DETAILED DA APPLICATION

WHITE CITY REDEVELOPMENT

30 ALMA STREET, PADDINGTON
CLIENT - HAKOAH CLUB

DRAWING TITLE
CLUB ELEVATIONS

JOB No
5669
DRAWING No
A3001
ISSUE
02