



Department of Planning
and Environment


Issued under the Environmental Planning and Assessment Act 1979

Approved Application No 23/12343

Granted on the 21 November 2023

Signed Z Derbyshire

Sheet No 9 of 19

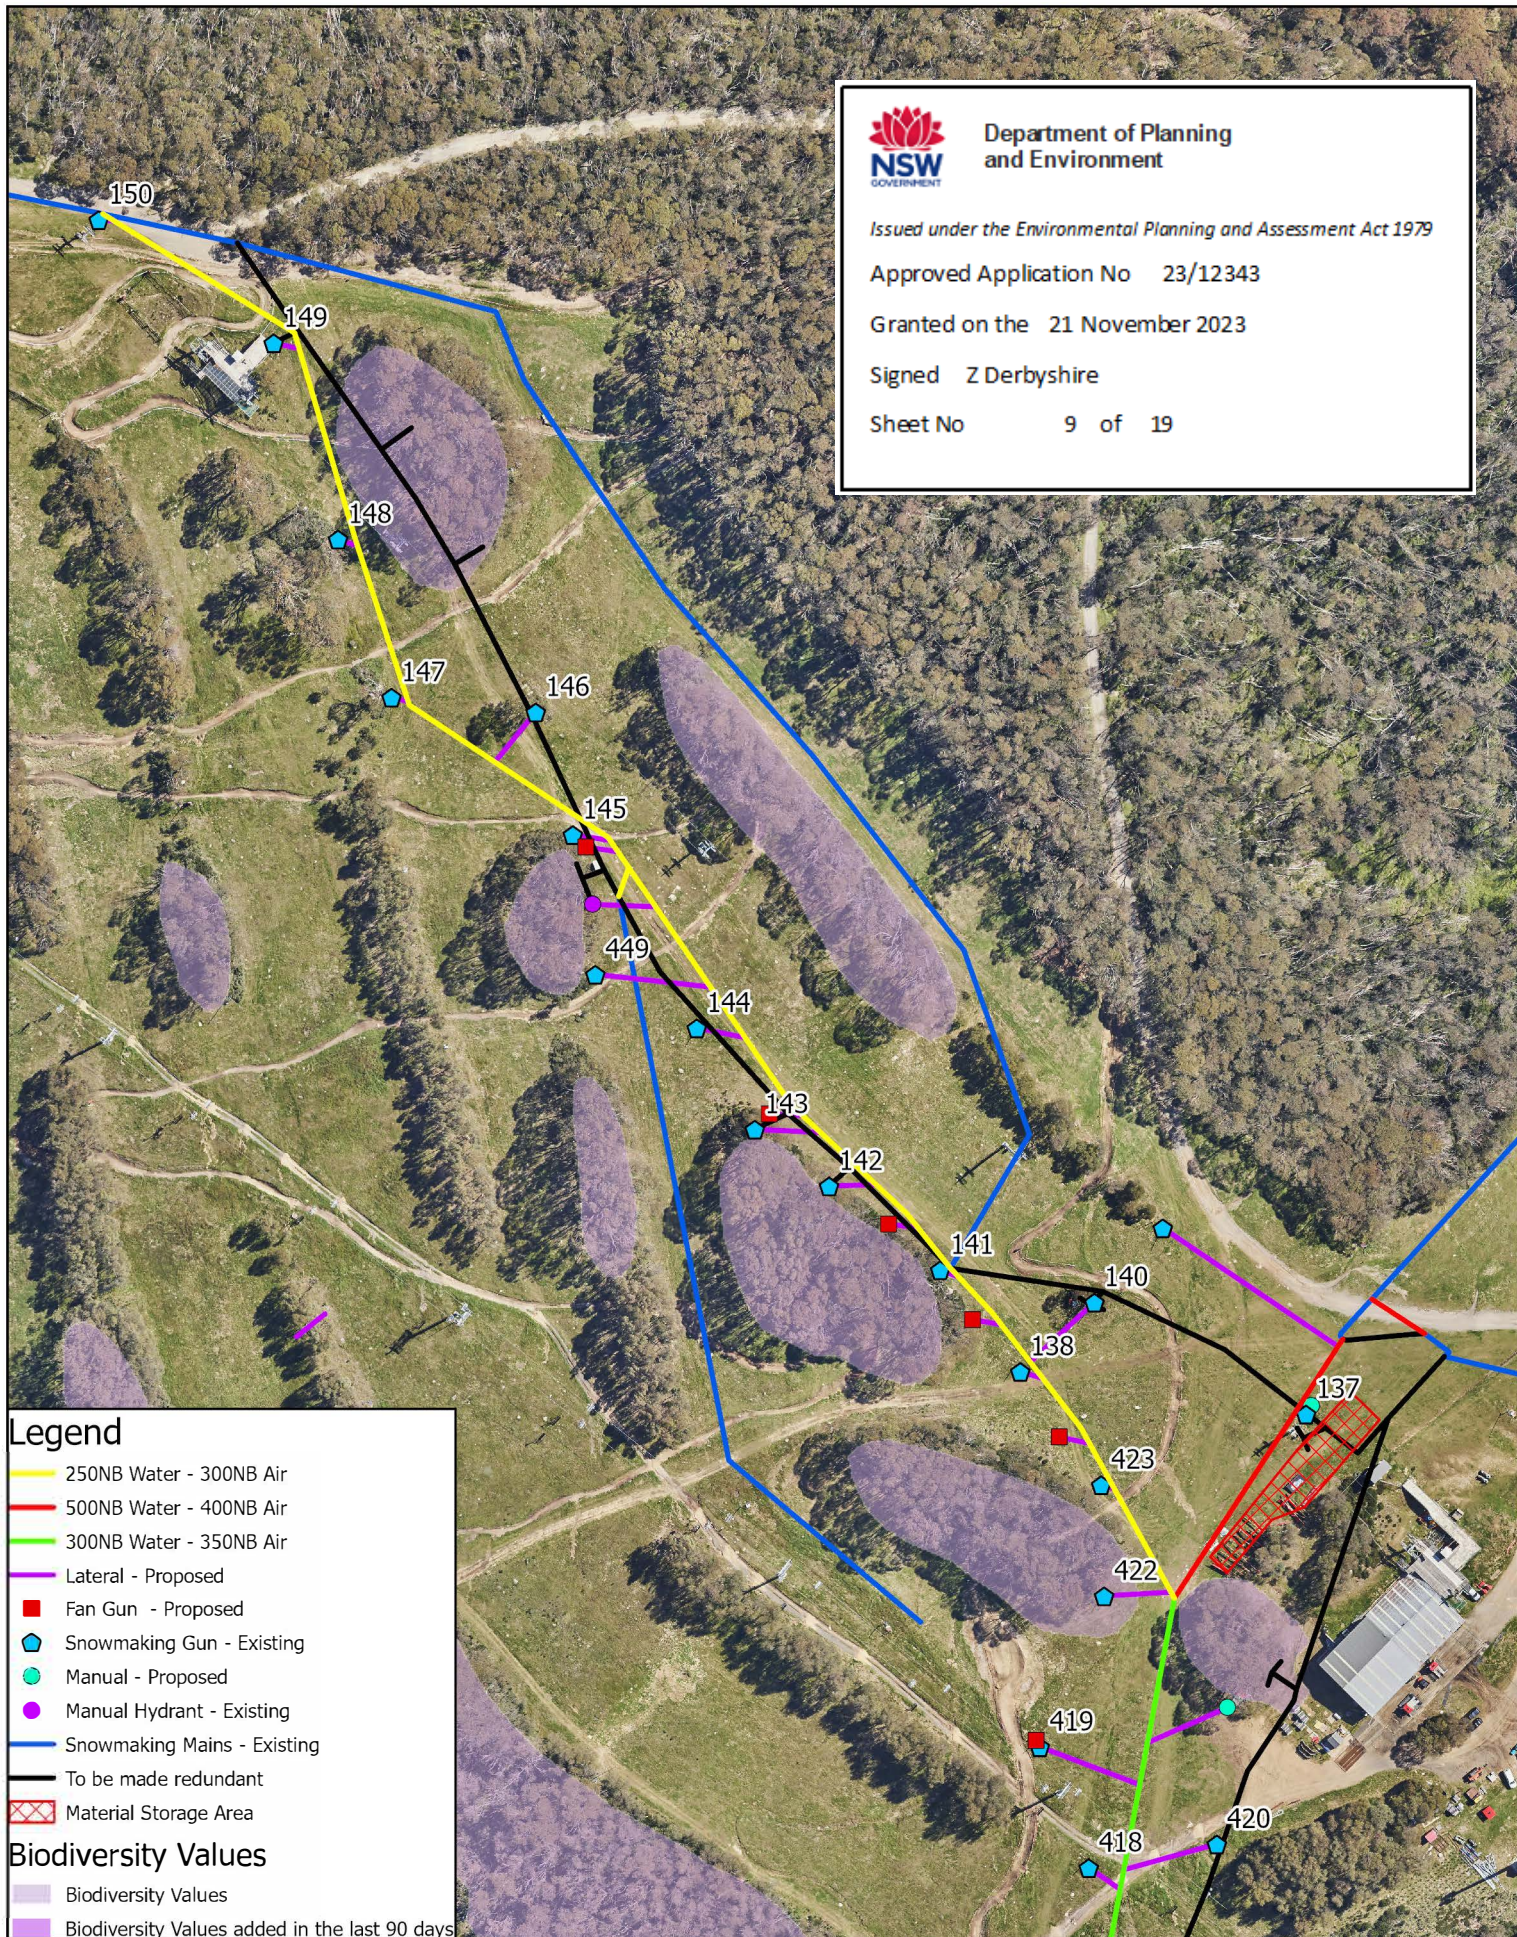

Legend

- 250NB Water - 300NB Air
- 500NB Water - 400NB Air
- 300NB Water - 350NB Air
- Lateral - Proposed
- Fan Gun - Proposed
- Snowmaking Gun - Existing
- Manual - Proposed
- Manual Hydrant - Existing
- Snowmaking Mains - Existing
- To be made redundant
- Material Storage Area

Biodiversity Values

- Biodiversity Values
- Biodiversity Values added in the last 90 days

Scale: 1:1,940

105 0 10 20 30 40

Meters

Map Projection: Universal
Transverse Mercator
Horizontal Datum: GDA 2020
Grid: GDA 2020 MGA Zone 55



SITE PLAN 100 Line

Project: Snowmaking Upgrades
Bunnywalk to Milk Run

Revision: 5

Date: 13/07/2023

Produced By: BB