




DRAWING LIST

DRAWING NO.	DRAWING NAME	REVISION
A 1001	COVER SHEET	A
A 1002	SITE PLAN ANALYSIS	A
A 1003	SITE PLAN	A
A 1004	SITE SUBDIVISION PLAN	A
A 1104	DEMOLITION PLANS	A
A 1105	STAGE 1 PROPOSED PLAN	A
A 1106	STAGE 2 PROPOSED PLAN	A
A 1107	STAGE 3 PROPOSED PLAN	A
A 1109	BUILDING 01 FLOOR PLANS	A
A 1110	BUILDING 2 FLOOR PLANS	A
A 1111	BUILDING 3 FLOOR PLANS	A
A 1112	BUILDING 4&5 FLOOR PLAN	A
A 1113	BUILDING 4&5 ROOF PLAN	A
A 1114	BUILDING 06&07 FLOOR PLAN	A
A 1115	BUILDING 06&07 ROOF PLAN	A
A 2001	ELEVATIONS BUILDING 01	A
A 2003	ELEVATIONS BUILDING 02	A
A 2004	ELEVATIONS BUILDING 03	A
A 2007	ELEVATIONS BUILDING 04&05	A
A 2008	ELEVATIONS BUILDING 06&07	A
A 2009	STREET ELEVATION	A
A 3001	SECTIONS-SHEET NO.1	A
A 3002	SECTIONS-SHEET NO.1	A
A 7002	BUILDING 01 - 3D VIEWS	A
A 7003	BUILDING 02 - 3D VIEWS	A
A 7004	BUILDING 03 - 3D VIEWS	A
A 7005	BUILDING 04&05 - 3D VIEWS	A
A 7006	BUILDING 06 - 3D VIEWS	A
A 7007	BUILDING 06 - 3D VIEWS	A
A 7010	INSPIRATION	A

DOG ON THE TUCKERBOX DEVELOPMENT

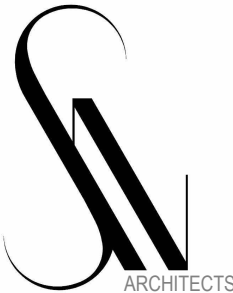

W www.snarchitects.com.au
E info@snarchitects.com.au
M 0405242821
A 1/98 Allen St, Leichhardt NSW 2040

© COPYRIGHT

REPRODUCTION OF THE WHOLE OR PART OF THE DOCUMENT CONSTITUTES AND INFRINGES COPYRIGHT. THE INFORMATION, IDEAS AND CONCEPTS CONTAINED IN THIS DOCUMENT IS / ARE CONFIDENTIAL. THE RECIPIENT(S) OF THIS DOCUMENT IS / ARE PROHIBITED FROM DISCLOSING SUCH INFORMATION IDEAS AND CONCEPTS TO ANY PERSON WITHOUT PRIOR WRITTEN CONSENT OF THE COPYRIGHT HOLDER. CONTRACTOR TO CHECK AND VERIFY ALL LEVELS, DATUMS & DIMENSIONS ON SITE AND SHALL REPORT ANY DISCREPANCIES OR OMISSIONS TO THIS OFFICE PRIOR TO START OF WORK & DURING THE CONSTRUCTION PHASE. THIS DRAWING IS TO BE READ AND UNDERSTOOD IN CONJUNCTION WITH STRUCTURAL, MECHANICAL, ELECTRICAL AND OR ANY OTHER CONSULTANTS DOCUMENTATION AS MAY BE APPLICABLE TO THE PROJECT PRIOR TO START OF WORK & ITS DURATION. MEASUREMENT SCALING OF THIS DRAWING SHALL ONLY BE PERMITTED IN ITS DIGITAL FORM.

REFERENCES

DRAWINGS TO BE READ IN CONJUNCTION WITH BUT NOT LIMITED TO ALL STRUCTURAL ENGINEERS, STORMWATER ENGINEERS, LANDSCAPE ARCHITECTS, AND OTHER ASSOCIATED PLANS & REPORTS.

REFER TO THE BASIX REPORT FOR ADDITIONAL REQUIREMENTS.

NOTES

ALL DIMENSIONS AND SETOUTS ARE TO BE VERIFIED ON SITE AND ALL OMISSIONS OR ANY DISCREPANCIES TO BE NOTIFIED. FIGURED DIMENSIONS TO BE USED AT ALL TIMES DO NOT SCALE MEASUREMENTS OFF DRAWINGS.

NOMINATED ARCHITECT: SOROOSH MOSHKAR 11278

DRAWN

SM

DESIGNED

SM

CHECKED

SM

PROJECT STAGE

DA

PROJECT DETAILS

Mixed used Development

DOG ON THE TUCKER BOX

CLIENT DETAILS

The DOTT Developments Pty Ltd

DRAWING SCALE

1 : 3500

SHEET SIZE

A3

PROJECT NUMBER

210804




DRAWING NUMBER

A 1001

DRAWING TITLE

COVER SHEET

A	18.08.23	DA SUBMISSION
Rev.	Date	Description

 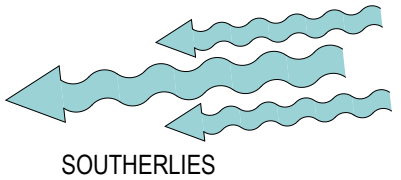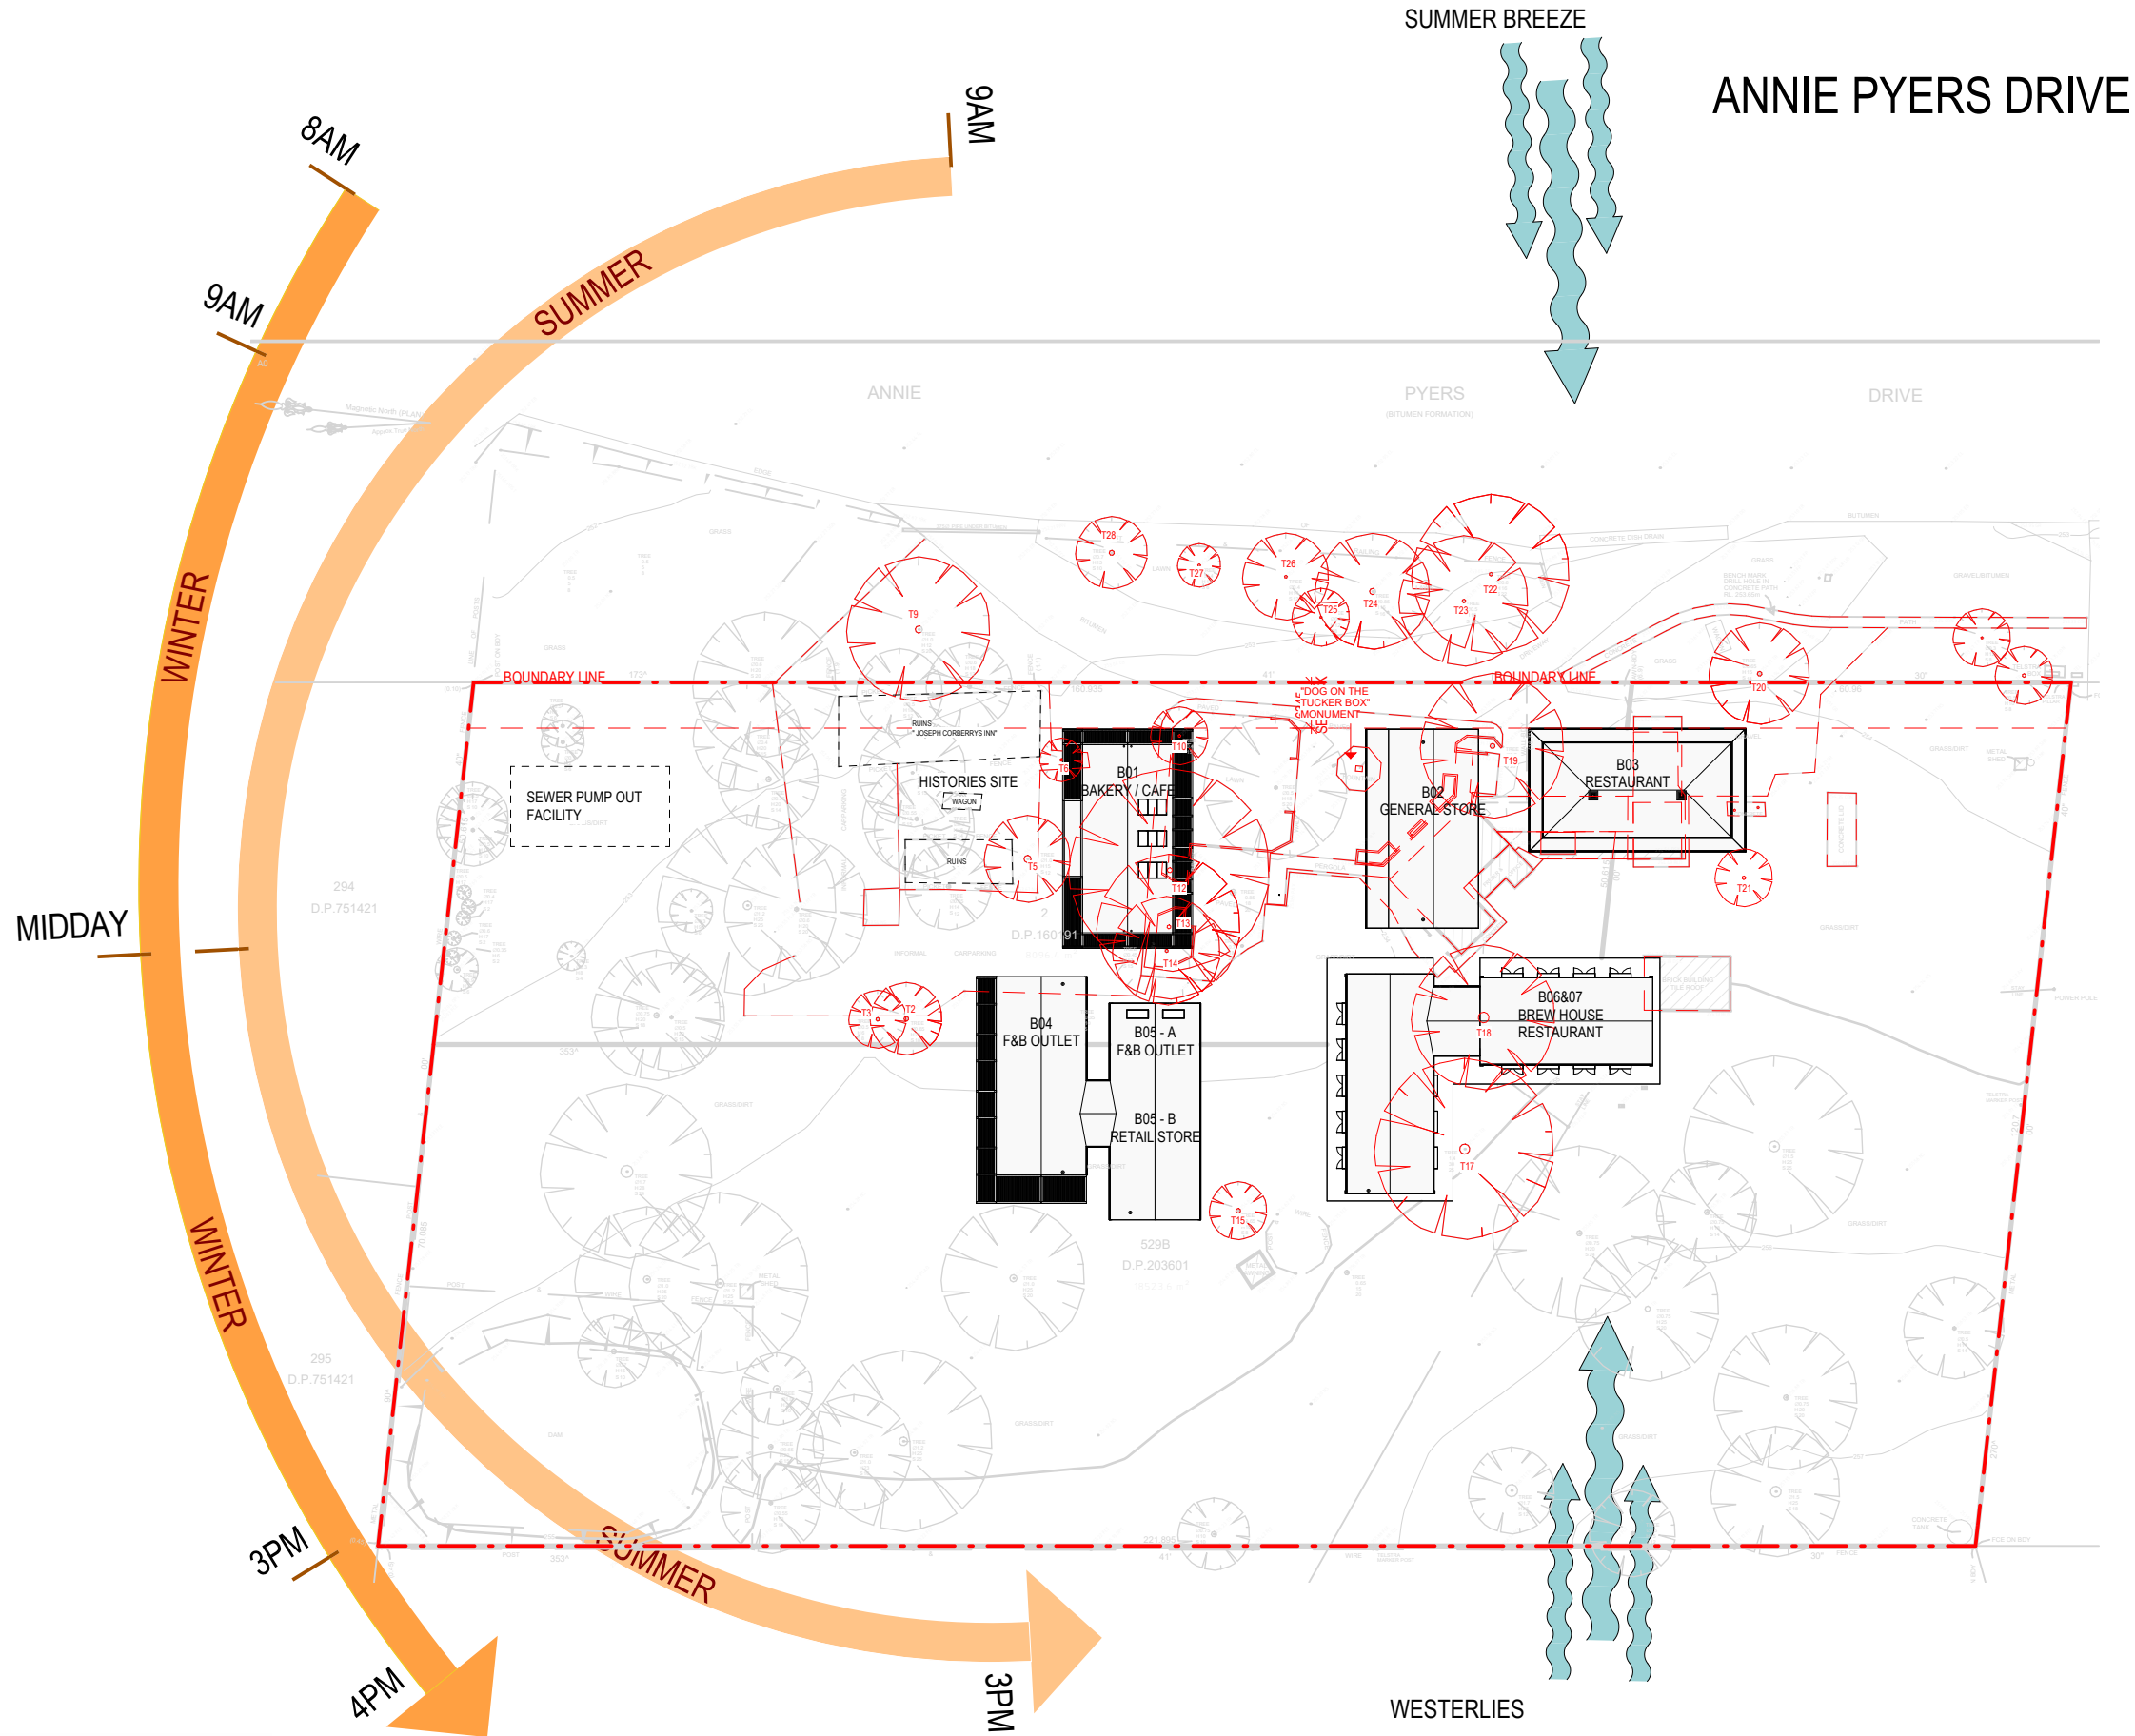

REFERENCES
DRAWINGS TO BE READ IN CONJUNCTION WITH BUT NOT LIMITED TO ALL STRUCTURAL ENGINEERS, STORMWATER ENGINEERS, LANDSCAPE ARCHITECTS, AND OTHER ASSOCIATED PLANS & REPORTS.
REFER TO THE BASIX REPORT FOR ADDITIONAL REQUIREMENTS.

NOTES
ALL DIMENSIONS AND SETOUTS ARE TO BE VERIFIED ON SITE AND ALL OMISSIONS OR ANY DISCREPANCIES TO BE NOTIFIED.
FIGURED DIMENSIONS TO BE USED AT ALL TIMES **DO NOT SCALE** MEASUREMENTS OFF DRAWINGS.

NOMINATED ARCHITECT: SOROOSH MOSHKAR 11278

DRAWN SM
DESIGNED SM
CHECKED SM
DRAWING SCALE As indicated
SHEET SIZE A3
PROJECT NUMBER 210804

DRAWING NUMBER A 1002
DRAWING TITLE **SITE PLAN ANALYSIS**

PROJECT STAGE **DA**
PROJECT DETAILS **Mixed used Development**

DOG ON THE TUCKER BOX

CLIENT DETAILS
The DOTT Developments Pty Ltd


LEGEND

- PROPOSED
- TO BE DEMOLISHED



A	18.08.23	DA SUBMISSION
Rev.	Date	Description


Scale

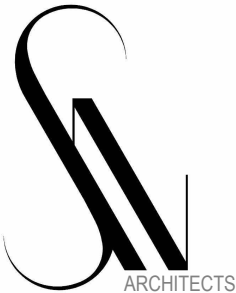

W www.snarchitects.com.au
E info@snarchitects.com.au
M 0405242821
A 1/98 Allen St, Leichhardt NSW 2040

© COPYRIGHT

REPRODUCTION OF THE WHOLE OR PART OF THE DOCUMENT CONSTITUTES AND INFRINGES COPYRIGHT. THE INFORMATION, IDEAS AND CONCEPTS CONTAINED IN THIS DOCUMENT IS / ARE CONFIDENTIAL. THE RECIPIENT(S) OF THIS DOCUMENT IS / ARE PROHIBITED FROM DISCLOSING SUCH INFORMATION IDEAS AND CONCEPTS TO ANY PERSON WITHOUT PRIOR WRITTEN CONSENT OF THE COPYRIGHT HOLDER. CONTRACTOR TO CHECK AND VERIFY ALL LEVELS, DATUMS & DIMENSIONS ON SITE AND SHALL REPORT ANY DISCREPANCIES OR OMISSIONS TO THIS OFFICE PRIOR TO START OF WORK & DURING THE CONSTRUCTION PHASE. THIS DRAWING IS TO BE READ AND UNDERSTOOD IN CONJUNCTION WITH STRUCTURAL, MECHANICAL, ELECTRICAL AND OR ANY OTHER CONSULTANTS DOCUMENTATION AS MAY BE APPLICABLE TO THE PROJECT PRIOR TO START OF WORK & ITS DURATION. MEASUREMENT SCALING OF THIS DRAWING SHALL ONLY BE PERMITTED IN ITS DIGITAL FORM.

 

REFERENCES
DRAWINGS TO BE READ IN CONJUNCTION WITH BUT NOT LIMITED TO ALL STRUCTURAL ENGINEERS, STORMWATER ENGINEERS, LANDSCAPE ARCHITECTS, AND OTHER ASSOCIATED PLANS & REPORTS.

REFER TO THE BASIX REPORT FOR ADDITIONAL REQUIREMENTS.

NOTES
ALL DIMENSIONS AND SETOUTS ARE TO BE VERIFIED ON SITE AND ALL DIMENSIONS ON SITE AND SHALL REPORT ANY DISCREPANCIES OR OMISSIONS TO THIS OFFICE PRIOR TO START OF WORK & DURING THE CONSTRUCTION PHASE. THIS DRAWING IS TO BE READ AND UNDERSTOOD IN CONJUNCTION WITH STRUCTURAL, MECHANICAL, ELECTRICAL, AND OR ANY OTHER CONSULTANTS DOCUMENTATION AS MAY BE APPLICABLE TO THE PROJECT PRIOR TO START OF WORK & ITS DURATION. MEASUREMENT SCALING OF THIS DRAWING SHALL ONLY BE PERMITTED IN ITS DIGITAL FORM.

NOMINATED ARCHITECT: SOROOSH MOSHKAR 1278

DRAWN
SM

DESIGNED
SM

CHECKED
SM

DRAWING SCALE
As indicated

SHEET SIZE
A3

PROJECT NUMBER
210804

DRAWING NUMBER
A 1003

DRAWING TITLE
SITE PLAN

PROJECT STAGE
DA

PROJECT DETAILS
Mixed used Development

DOG ON THE TUCKER BOX

CLIENT DETAILS
The DOTT Developments Pty Ltd



LEGEND

PROPOSED
TO BE DEMOLISHED



A 18.08.23 DA SUBMISSION
Rev. Date Description

Scale

 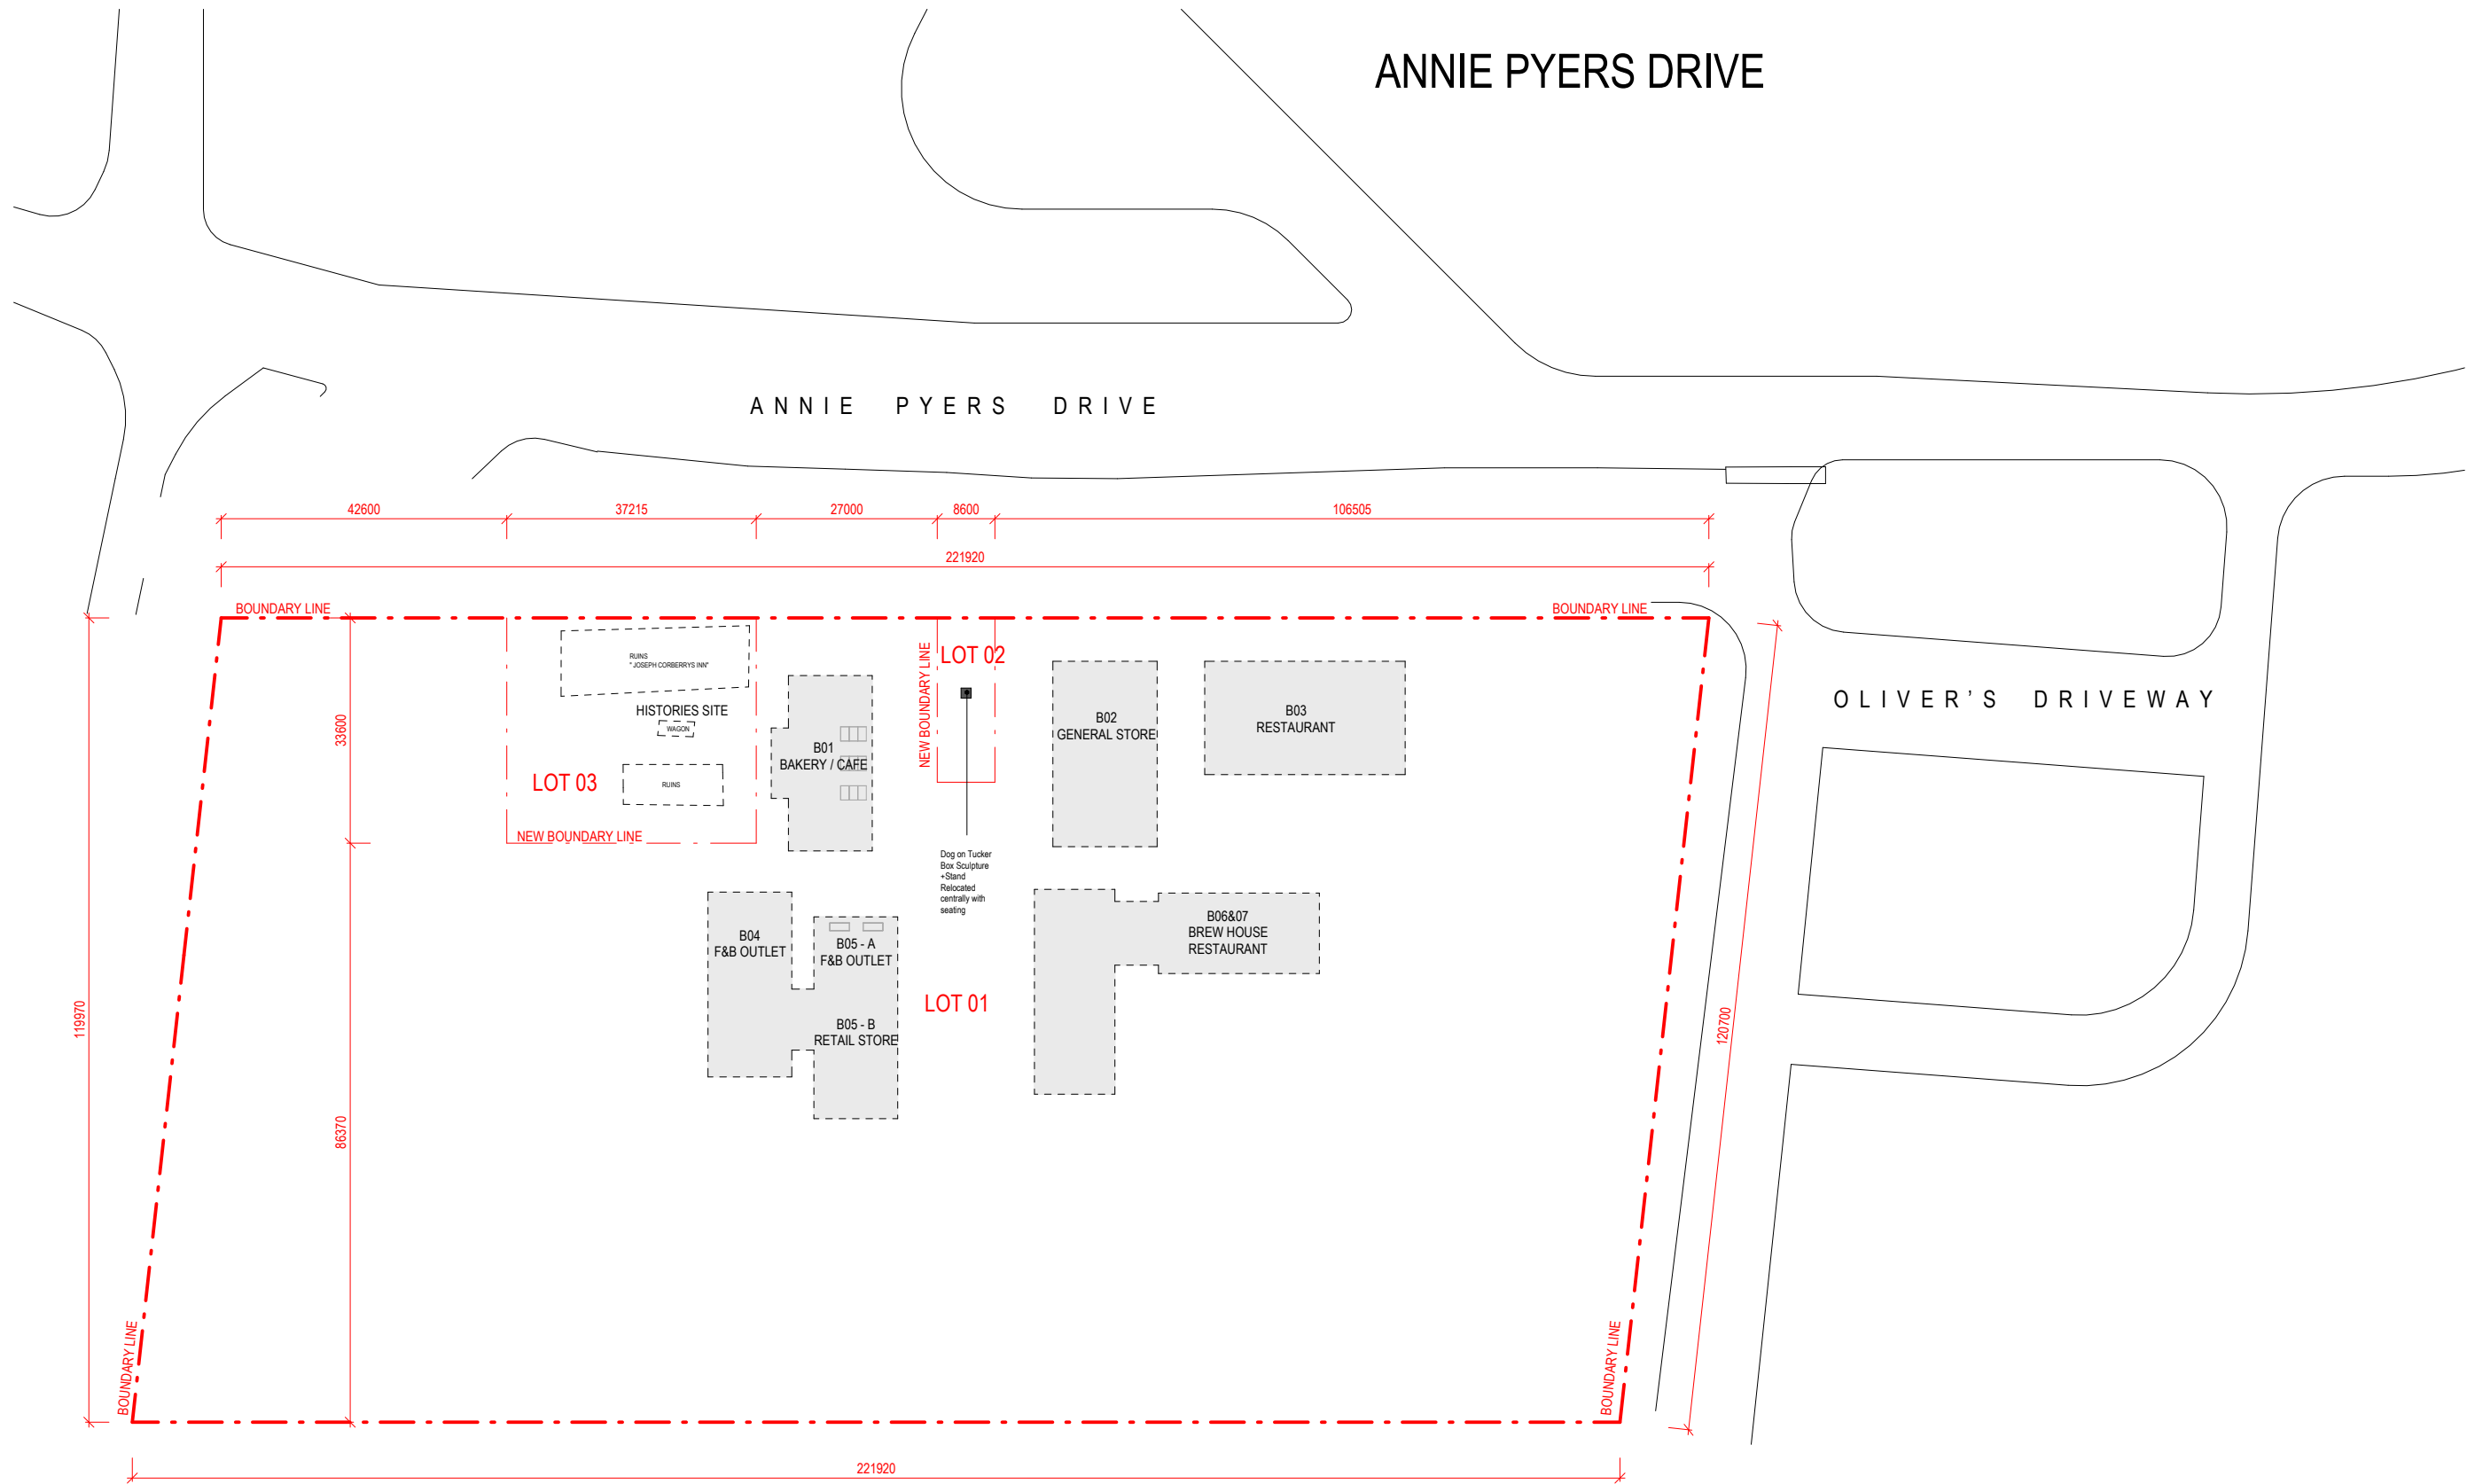

REFERENCES

DRAWINGS TO BE READ IN CONJUNCTION WITH BUT NOT LIMITED TO ALL STRUCTURAL ENGINEERS, STORMWATER ENGINEERS, LANDSCAPE ARCHITECTS, AND OTHER ASSOCIATED PLANS & REPORTS.

REFER TO THE BASIX REPORT FOR ADDITIONAL REQUIREMENTS.

NOTES

ALL DIMENSIONS AND SETOUTS ARE TO BE VERIFIED ON SITE AND ALL OMISSIONS OR ANY DISCREPANCIES TO BE NOTIFIED. FIGURED DIMENSIONS TO BE USED AT ALL TIMES **DO NOT SCALE** MEASUREMENTS OFF DRAWINGS.

NOMINATED ARCHITECT: SOROOSH MOSHKAR 11278

DRAWN SM DESIGNED SM CHECKED SM

DRAWING SCALE 1 : 1000 SHEET SIZE A3 PROJECT NUMBER 210804

DRAWING NUMBER A 1004

DRAWING TITLE SITE SUBDIVISION PLAN

PROJECT STAGE DA PROJECT DETAILS Mixed used Development

DOG ON THE TUCKER BOX CLIENT DETAILS The DOTT Developments Pty Ltd

W www.snarchitects.com.au
E info@snarchitects.com.au
M 0405242821
A 1/98 Allen St, Leichhardt NSW 2040


© COPYRIGHT


REPRODUCTION OF THE WHOLE OR PART OF THE DOCUMENT CONSTITUTES AND INFRINGES COPYRIGHT. THE INFORMATION, IDEAS AND CONCEPTS CONTAINED IN THIS DOCUMENT IS / ARE CONFIDENTIAL. THE RECIPIENT(S) OF THIS DOCUMENT IS / ARE PROHIBITED FROM DISCLOSING SUCH INFORMATION IDEAS AND CONCEPTS TO ANY PERSON WITHOUT PRIOR WRITTEN CONSENT OF THE COPYRIGHT HOLDER. CONTRACTOR TO CHECK AND VERIFY ALL LEVELS, DATUMS & DIMENSIONS ON SITE AND SHALL REPORT ANY DISCREPANCIES OR OMISSIONS TO THIS OFFICE PRIOR TO START OF WORK & DURING THE CONSTRUCTION PHASE. THIS DRAWING IS TO BE READ AND UNDERSTOOD IN CONJUNCTION WITH STRUCTURAL, MECHANICAL, ELECTRICAL AND OR ANY OTHER CONSULTANTS DOCUMENTATION AS MAY BE APPLICABLE TO THE PROJECT PRIOR TO START OF WORK & ITS DURATION. MEASUREMENT SCALING OF THIS DRAWING SHALL ONLY BE PERMITTED IN ITS DIGITAL FORM.



A 18.08.23 DA SUBMISSION
Rev. Date Description

Scale

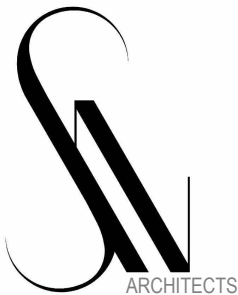

 

REFERENCES

DRAWINGS TO BE READ IN CONJUNCTION WITH BUT NOT LIMITED TO ALL STRUCTURAL ENGINEERS, STORMWATER ENGINEERS, LANDSCAPE ARCHITECTS, AND OTHER ASSOCIATED PLANS & REPORTS.

REFER TO THE BASIX REPORT FOR ADDITIONAL REQUIREMENTS.

NOTES

ALL DIMENSIONS AND SETOUTS ARE TO BE VERIFIED ON SITE AND ALL OMISSIONS OR ANY DISCREPANCIES TO BE NOTIFIED. FIGURED DIMENSIONS TO BE USED AT ALL TIMES **DO NOT SCALE** MEASUREMENTS OFF DRAWINGS.

NOMINATED ARCHITECT: SOROOSH MOSHKAR 11278

DRAWN

SM

DRAWING SCALE

1 : 1000

DRAWING NUMBER

A 1005

DRAWING TITLE

GFA CALCULATION

DESIGNED

SM

SHEET SIZE

A3

CHECKED

SM

PROJECT NUMBER

210804

PROJECT STAGE

DA

PROJECT DETAILS

Mixed used Development

DOG ON THE TUCKER BOX


CLIENT DETAILS

The DOTT Developments Pty Ltd

A 18.08.23 DA SUBMISSION

Rev. Date Description

Scale

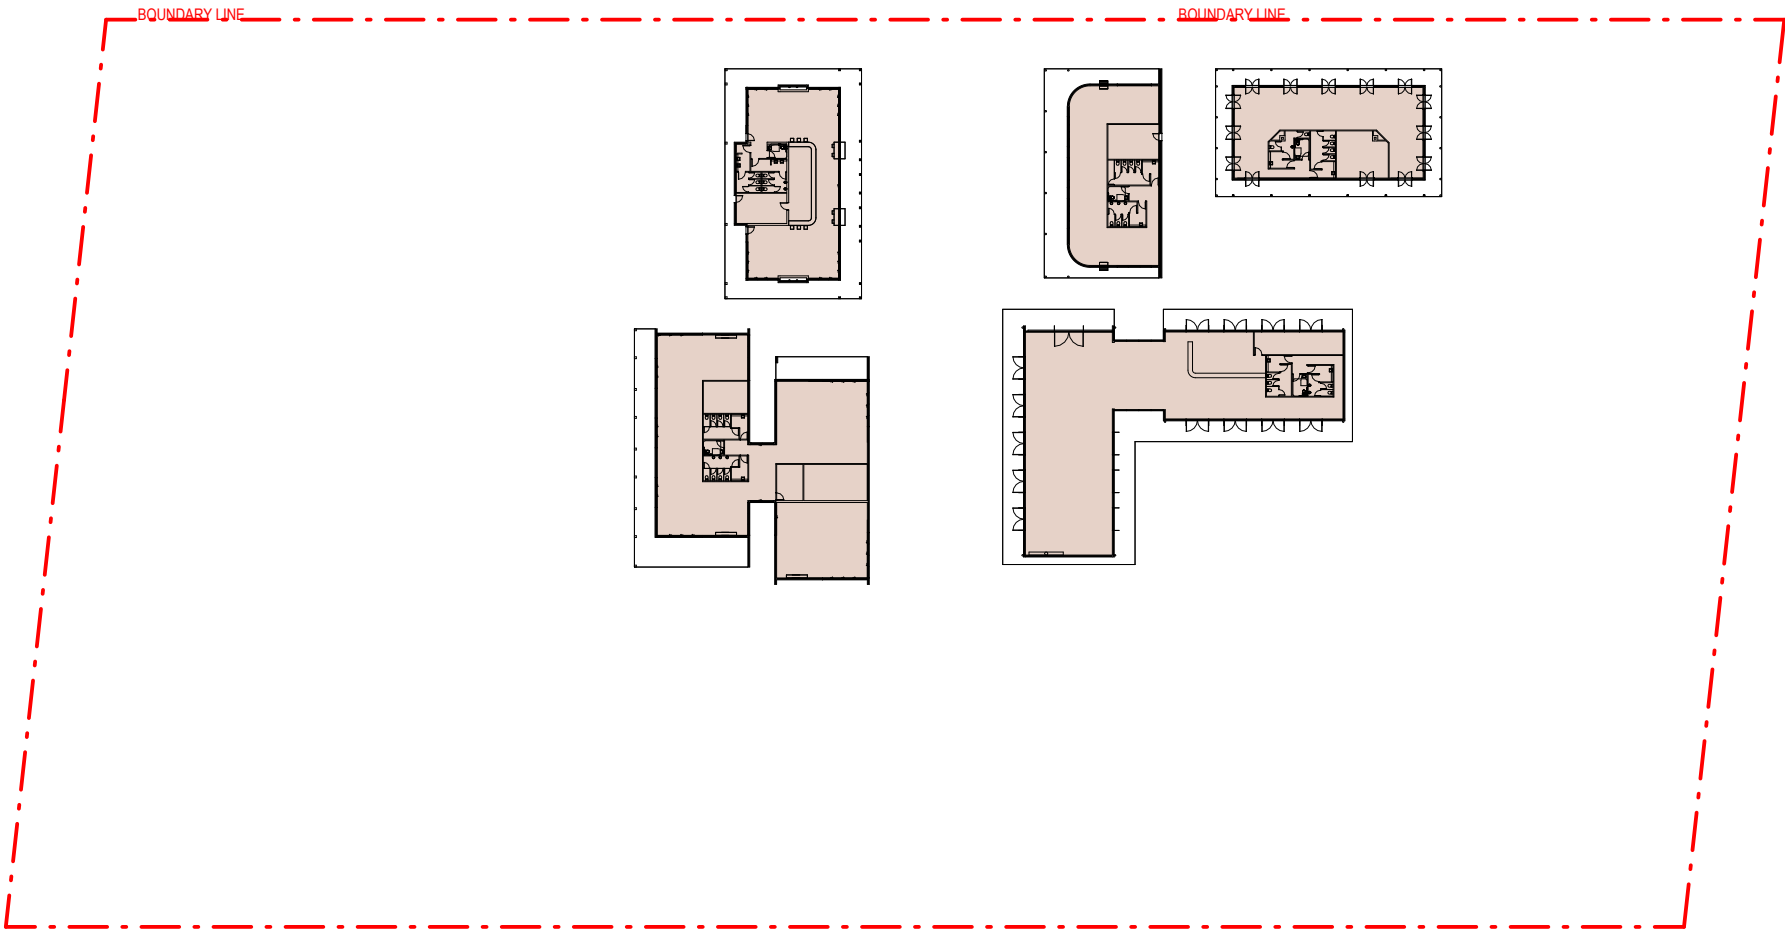


1 SITE PLAN

1 : 1000

Total GFA: 2224 sqm


DEMOLITION NOTES

- CAP OFF EXISTING PLUMBING AND ELECTRICAL WORKS AS NECESSARY BY CERTIFIED TRADESPERSON.
- MODIFIED BRICKWORK TO BE TOOTHED INTO EXISTING WHERE APPLICABLE AND CAVITY TO REMAIN CONTINUOUS AT ALL TIMES.
- EXISTING MATERIALS TO BE REUSED TO OWNERS DETAIL.
- MATERIALS REMOVED FROM SITE MUST BE DISPOSED OF AS PER COUNCIL REGULATIONS.
- INVESTIGATION SHOULD BE UNDERTAKEN BEFORE ALL WORKS THAT REQUIRES EXCAVATION.
- ALLOW TO CAREFULLY DEMOLISH/REMOVE/SALVAGE THE ITEMS SHOWN ON DRAWINGS IN ACCORDANCE WITH BUILDING CODES AND AUSTRALIAN STANDARDS AND AS REQUIRED FOR THE COMPLETION OF THE CONTRACT WORKS.
- ALLOW TO EXCAVATE ALL TRENCHES REQUIRED FOR NEW/RELOCATED UTILITY SERVICES (ELECTRICITY, WATER, GAS, SEWER, ETC
- ALLOW FOR ANY OTHER DEMOLITION AND EXCAVATION AS REQUIRED FOR THIS COMPLETION OF THE WORKS.
- CHECK THE STABILITY OR OTHERWISE OF STRUCTURES IN THE VICINITY OF THE DEMOLITION WORK. TAKE PRECAUTIONS TO PREVENT DAMAGE TO SUCH STRUCTURES.
- IF EXCAVATION IS REQUIRED BELOW THE LINE OF INFLUENCE OF AN EXISTING FOOTING, USE METHODS THAT MAINTAIN THE SUPPORT OF THE FOOTING AND ENSURE THAT THE STRUCTURE AND FINISHES SUPPORTED BY THE FOOTING ARE NOT DAMAGED.
- ARRANGE FOR DISCONNECTION, CUTTING, SEALING OFF, DIVERTING ETC. OF EXISTING SERVICES AS REQUIRED BY THE CONTRACT.
- PREVENT DAMAGE OR INTERFERENCE TO EXISTING SERVICES ABOVE AND BELOW GROUND. IMMEDIATELY RECTIFY ANY DAMAGE OR INTERFERENCE OF THESE SERVICES AND PROVIDE TEMPORARY SERVICES WHILST REPAIRS ARE BEING CARRIED OUT.
- SEEK APPROVAL FROM COUNCIL FOR REMOVING TREES (IF NOT EXEMPT)

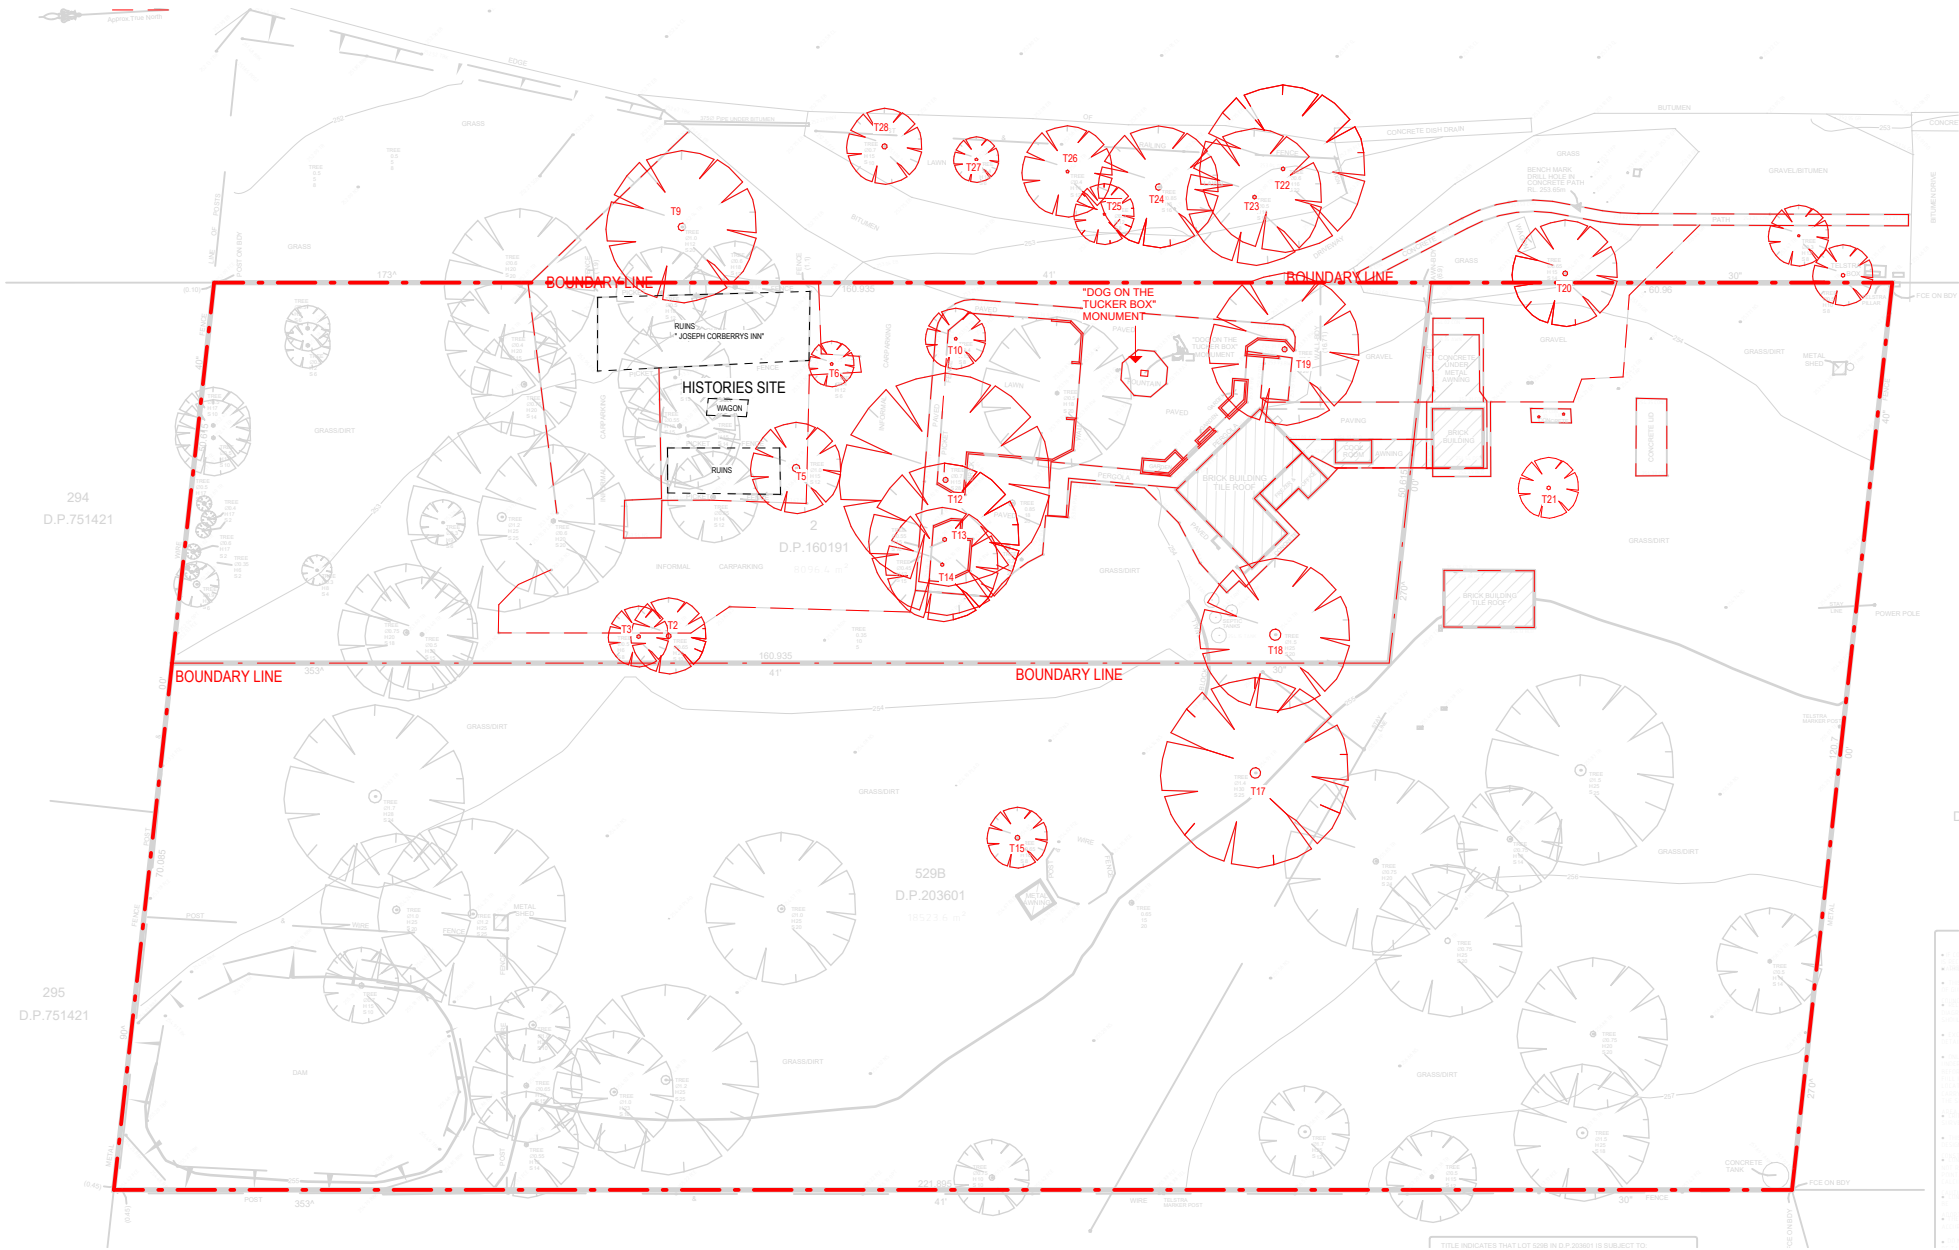

1 DEMOLITION PLANS

1 : 1000

 

REFERENCES

DRAWINGS TO BE READ IN CONJUNCTION WITH BUT NOT LIMITED TO ALL STRUCTURAL ENGINEERS, STORMWATER ENGINEERS, LANDSCAPE ARCHITECTS, AND OTHER ASSOCIATED PLANS & REPORTS.

REFER TO THE BASIX REPORT FOR ADDITIONAL REQUIREMENTS.

NOTES

ALL DIMENSIONS AND SETOUTS ARE TO BE VERIFIED ON SITE AND ALL OMISSIONS OR ANY DISCREPANCIES TO BE NOTIFIED. FIGURED DIMENSIONS TO BE USED AT ALL TIMES **DO NOT SCALE** MEASUREMENTS OFF DRAWINGS.

NOMINATED ARCHITECT: SOROOSH MOSHKAR 11278

DRAWN SM
DESIGNED SM
CHECKED SM
DRAWING SCALE As indicated
SHEET SIZE A3
PROJECT NUMBER 210804

DRAWING NUMBER A 1104
DRAWING TITLE DEMOLITION PLANS

PROJECT STAGE DA
PROJECT DETAILS Mixed used Development

DOG ON THE TUCKER BOX

CLIENT DETAILS The DOTT Developments Pty Ltd


LEGEND

PROPOSED
TO BE DEMOLISHED



A 18.08.23 DA SUBMISSION
Rev. Date Description

Scale

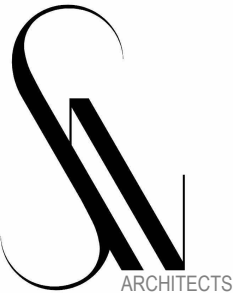


W www.snarchitects.com.au
E info@snarchitects.com.au
M 0405242821
A 1/98 Allen St, Leichhardt NSW 2040

© COPYRIGHT

REPRODUCTION OF THE WHOLE OR PART OF THE DOCUMENT CONSTITUTES AND INFRINGES COPYRIGHT. THE INFORMATION, IDEAS AND CONCEPTS CONTAINED IN THIS DOCUMENT IS / ARE CONFIDENTIAL. THE RECIPIENT(S) OF THIS DOCUMENT IS / ARE PROHIBITED FROM DISCLOSING SUCH INFORMATION IDEAS AND CONCEPTS TO ANY PERSON WITHOUT PRIOR WRITTEN CONSENT OF THE COPYRIGHT HOLDER. CONTRACTOR TO CHECK AND VERIFY ALL LEVELS, DATUMS & DIMENSIONS ON SITE AND SHALL REPORT ANY DISCREPANCIES OR OMISSIONS TO THIS OFFICE PRIOR TO START OF WORK & DURING THE CONSTRUCTION PHASE. THIS DRAWING IS TO BE READ AND UNDERSTOOD IN CONJUNCTION WITH STRUCTURAL, MECHANICAL, ELECTRICAL AND OR ANY OTHER CONSULTANTS DOCUMENTATION AS MAY BE APPLICABLE TO THE PROJECT PRIOR TO START OF WORK & ITS DURATION. MEASUREMENT SCALING OF THIS DRAWING SHALL ONLY BE PERMITTED IN ITS DIGITAL FORM.


DEMOLITION NOTES

- CAP OFF EXISTING PLUMBING AND ELECTRICAL WORKS AS NECESSARY BY CERTIFIED TRADESPERSON.
- MODIFIED BRICKWORK TO BE TOOTHED INTO EXISTING WHERE APPLICABLE AND CAVITY TO REMAIN CONTINUOUS AT ALL TIMES.
- EXISTING MATERIALS TO BE REUSED TO OWNERS DETAIL.
- MATERIALS REMOVED FROM SITE MUST BE DISPOSED OF AS PER COUNCIL REGULATIONS.
- INVESTIGATION SHOULD BE UNDERTAKEN BEFORE ALL WORKS THAT REQUIRES EXCAVATION.
- ALLOW TO CAREFULLY DEMOLISH/REMOVE/SALVAGE THE ITEMS SHOWN ON DRAWINGS IN ACCORDANCE WITH BUILDING CODES AND AUSTRALIAN STANDARDS AND AS REQUIRED FOR THE COMPLETION OF THE CONTRACT WORKS.
- ALLOW TO EXCAVATE ALL TRENCHES REQUIRED FOR NEW/RELOCATED UTILITY SERVICES (ELECTRICITY, WATER, GAS, SEWER, ETC
- ALLOW FOR ANY OTHER DEMOLITION AND EXCAVATION AS REQUIRED FOR THIS COMPLETION OF THE WORKS.
- CHECK THE STABILITY OR OTHERWISE OF STRUCTURES IN THE VICINITY OF THE DEMOLITION WORK. TAKE PRECAUTIONS TO PREVENT DAMAGE TO SUCH STRUCTURES.
- IF EXCAVATION IS REQUIRED BELOW THE LINE OF INFLUENCE OF AN EXISTING FOOTING, USE METHODS THAT MAINTAIN THE SUPPORT OF THE FOOTING AND ENSURE THAT THE STRUCTURE AND FINISHES SUPPORTED BY THE FOOTING ARE NOT DAMAGED.
- ARRANGE FOR DISCONNECTION, CUTTING, SEALING OFF, DIVERTING ETC. OF EXISTING SERVICES AS REQUIRED BY THE CONTRACT.
- PREVENT DAMAGE OR INTERFERENCE TO EXISTING SERVICES ABOVE AND BELOW GROUND. IMMEDIATELY RECTIFY ANY DAMAGE OR INTERFERENCE OF THESE SERVICES AND PROVIDE TEMPORARY SERVICES WHILST REPAIRS ARE BEING CARRIED OUT.
- SEEK APPROVAL FROM COUNCIL FOR REMOVING TREES (IF NOT EXEMPT)

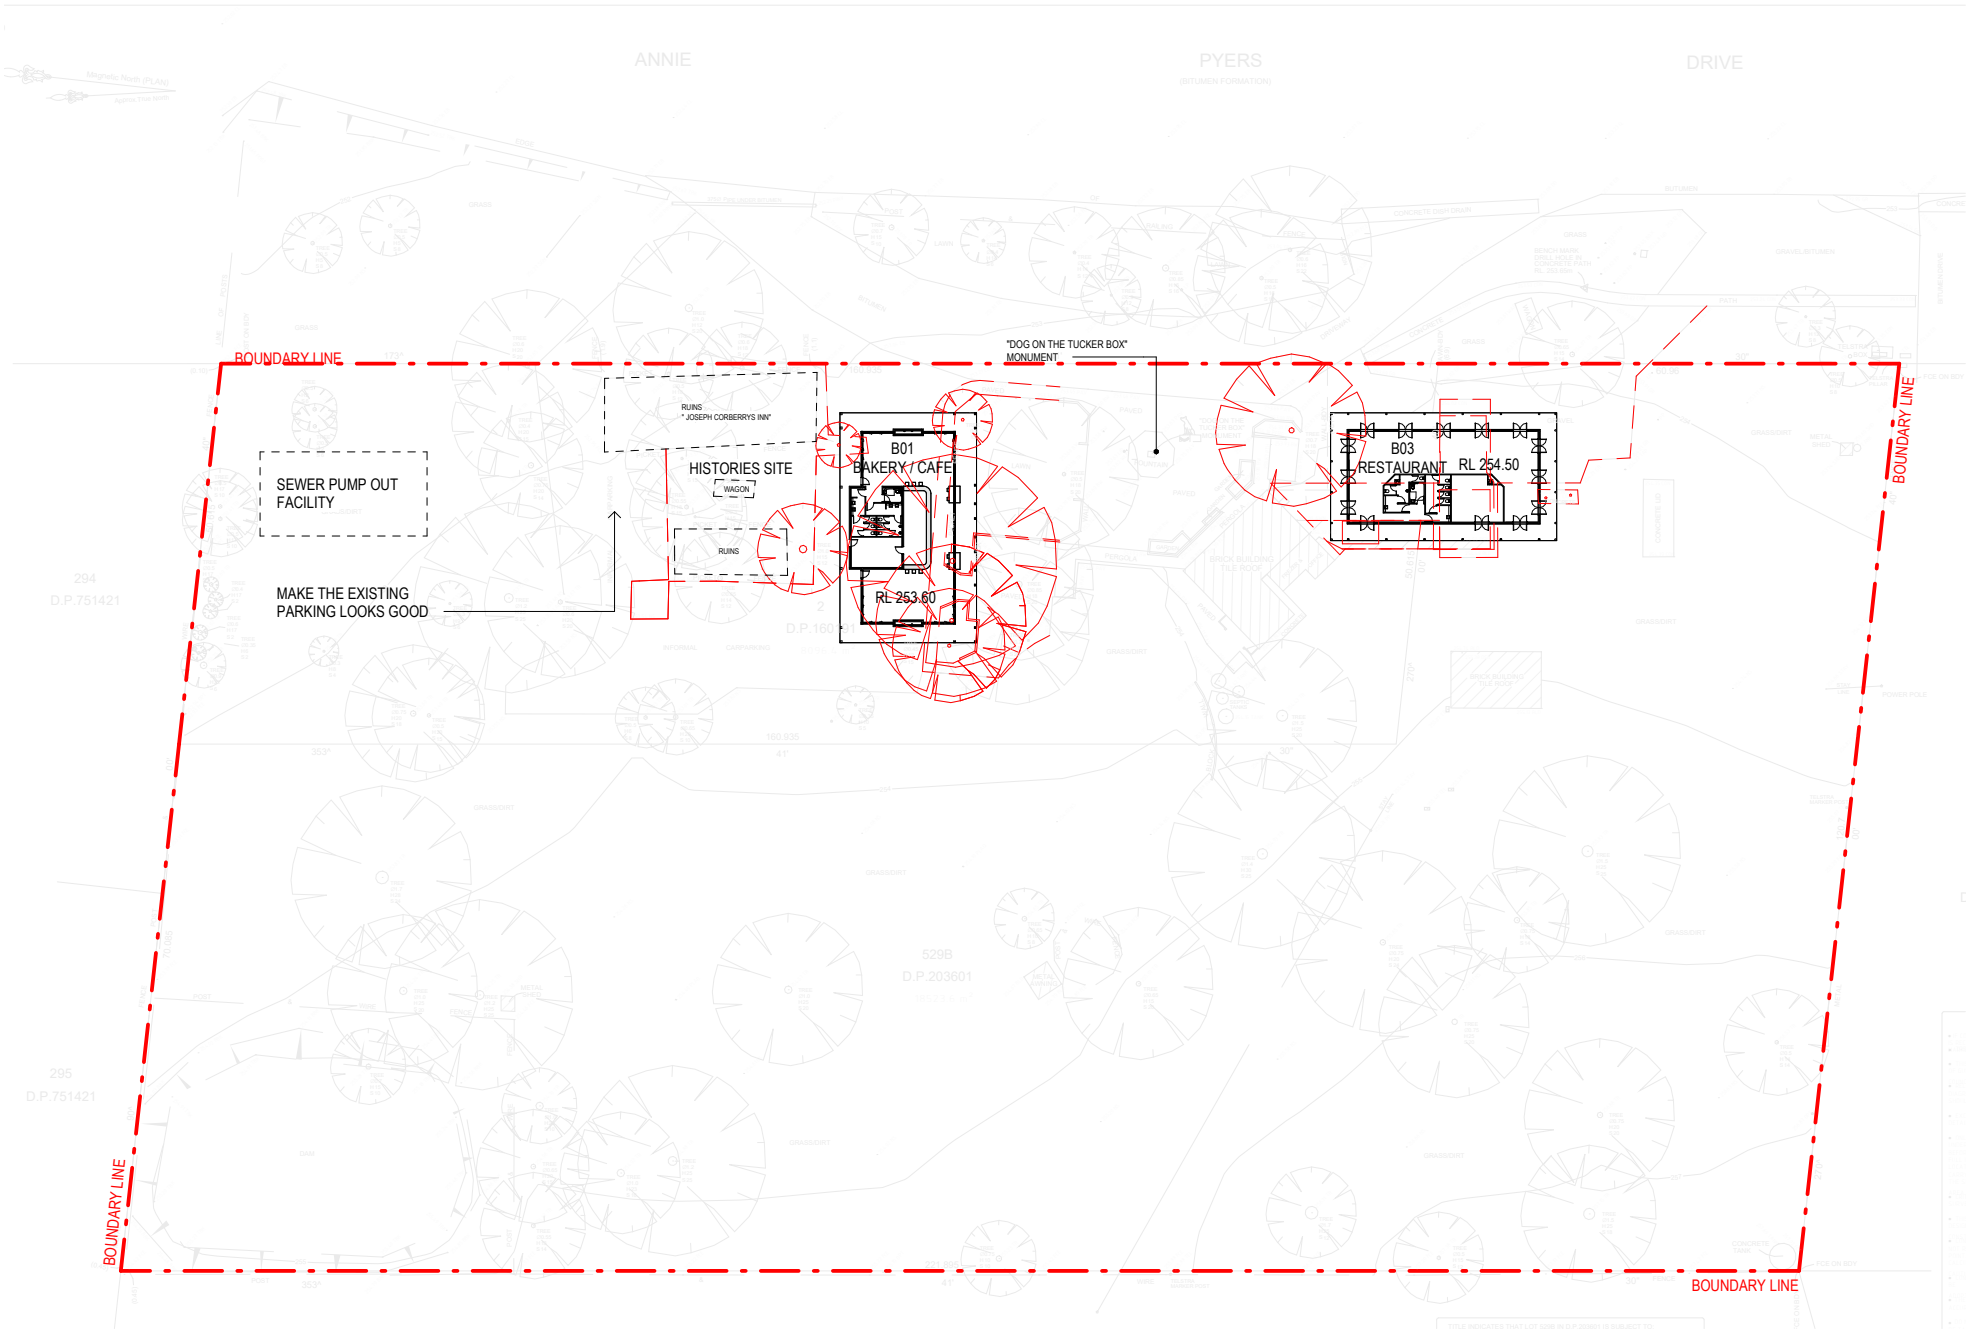

1 STAGE 1 PROPOSED PLAN

1 : 1000

 

REFERENCES

DRAWINGS TO BE READ IN CONJUNCTION WITH BUT NOT LIMITED TO ALL STRUCTURAL ENGINEERS, STORMWATER ENGINEERS, LANDSCAPE ARCHITECTS, AND OTHER ASSOCIATED PLANS & REPORTS.

REFER TO THE BASIX REPORT FOR ADDITIONAL REQUIREMENTS.

NOTES

ALL DIMENSIONS AND SETOUTS ARE TO BE VERIFIED ON SITE AND ALL OMISSIONS OR ANY DISCREPANCIES TO BE NOTIFIED. FIGURED DIMENSIONS TO BE USED AT ALL TIMES **NOT SCALE** MEASUREMENTS OFF DRAWINGS.

NOMINATED ARCHITECT: SOROOSH MOSHKAR 11278

DRAWN SM
DESIGNED SM
CHECKED SM
DRAWING SCALE As indicated
SHEET SIZE A3
PROJECT NUMBER 210804

DRAWING NUMBER A 1105
DRAWING TITLE STAGE 1 PROPOSED PLAN

PROJECT STAGE DA
PROJECT DETAILS Mixed used Development

DOG ON THE TUCKER BOX

CLIENT DETAILS The DOTT Developments Pty Ltd


LEGEND

PROPOSED
TO BE DEMOLISHED



A 18.08.23 DA SUBMISSION
Rev. Date Description

Scale

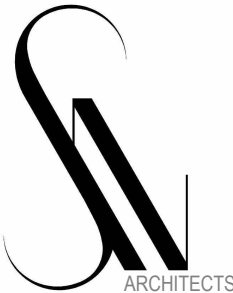


W www.snarchitects.com.au
E info@snarchitects.com.au
M 0405242821
A 1/98 Allen St, Leichhardt NSW 2040

© COPYRIGHT

REPRODUCTION OF THE WHOLE OR PART OF THE DOCUMENT CONSTITUTES AND INFRINGES COPYRIGHT. THE INFORMATION, IDEAS AND CONCEPTS CONTAINED IN THIS DOCUMENT IS / ARE CONFIDENTIAL. THE RECIPIENT(S) OF THIS DOCUMENT IS / ARE PROHIBITED FROM DISCLOSING SUCH INFORMATION IDEAS AND CONCEPTS TO ANY PERSON WITHOUT PRIOR WRITTEN CONSENT OF THE COPYRIGHT HOLDER. CONTRACTOR TO CHECK AND VERIFY ALL LEVELS, DATUMS & DIMENSIONS ON SITE AND SHALL REPORT ANY DISCREPANCIES OR OMISSIONS TO THIS OFFICE PRIOR TO START OF WORK & DURING THE CONSTRUCTION PHASE. THIS DRAWING IS TO BE READ AND UNDERSTOOD IN CONJUNCTION WITH STRUCTURAL, MECHANICAL, ELECTRICAL AND OR ANY OTHER CONSULTANTS DOCUMENTATION AS MAY BE APPLICABLE TO THE PROJECT PRIOR TO START OF WORK & ITS DURATION. MEASUREMENT SCALING OF THIS DRAWING SHALL ONLY BE PERMITTED IN ITS DIGITAL FORM.


DEMOLITION NOTES

- CAP OFF EXISTING PLUMBING AND ELECTRICAL WORKS AS NECESSARY BY CERTIFIED TRADESPERSON.
- MODIFIED BRICKWORK TO BE TOOTHED INTO EXISTING WHERE APPLICABLE AND CAVITY TO REMAIN CONTINUOUS AT ALL TIMES.
- EXISTING MATERIALS TO BE REUSED TO OWNERS DETAIL.
- MATERIALS REMOVED FROM SITE MUST BE DISPOSED OF AS PER COUNCIL REGULATIONS.
- INVESTIGATION SHOULD BE UNDERTAKEN BEFORE ALL WORKS THAT REQUIRES EXCAVATION.
- ALLOW TO CAREFULLY DEMOLISH/REMOVE/SALVAGE THE ITEMS SHOWN ON DRAWINGS IN ACCORDANCE WITH BUILDING CODES AND AUSTRALIAN STANDARDS AND AS REQUIRED FOR THE COMPLETION OF THE CONTRACT WORKS.
- ALLOW TO EXCAVATE ALL TRENCHES REQUIRED FOR NEW/RELOCATED UTILITY SERVICES (ELECTRICITY, WATER, GAS, SEWER, ETC
- ALLOW FOR ANY OTHER DEMOLITION AND EXCAVATION AS REQUIRED FOR THIS COMPLETION OF THE WORKS.
- CHECK THE STABILITY OR OTHERWISE OF STRUCTURES IN THE VICINITY OF THE DEMOLITION WORK. TAKE PRECAUTIONS TO PREVENT DAMAGE TO SUCH STRUCTURES.
- IF EXCAVATION IS REQUIRED BELOW THE LINE OF INFLUENCE OF AN EXISTING FOOTING, USE METHODS THAT MAINTAIN THE SUPPORT OF THE FOOTING AND ENSURE THAT THE STRUCTURE AND FINISHES SUPPORTED BY THE FOOTING ARE NOT DAMAGED.
- ARRANGE FOR DISCONNECTION, CUTTING, SEALING OFF, DIVERTING ETC. OF EXISTING SERVICES AS REQUIRED BY THE CONTRACT.
- PREVENT DAMAGE OR INTERFERENCE TO EXISTING SERVICES ABOVE AND BELOW GROUND. IMMEDIATELY RECTIFY ANY DAMAGE OR INTERFERENCE OF THESE SERVICES AND PROVIDE TEMPORARY SERVICES WHILST REPAIRS ARE BEING CARRIED OUT.
- SEEK APPROVAL FROM COUNCIL FOR REMOVING TREES (IF NOT EXEMPT)

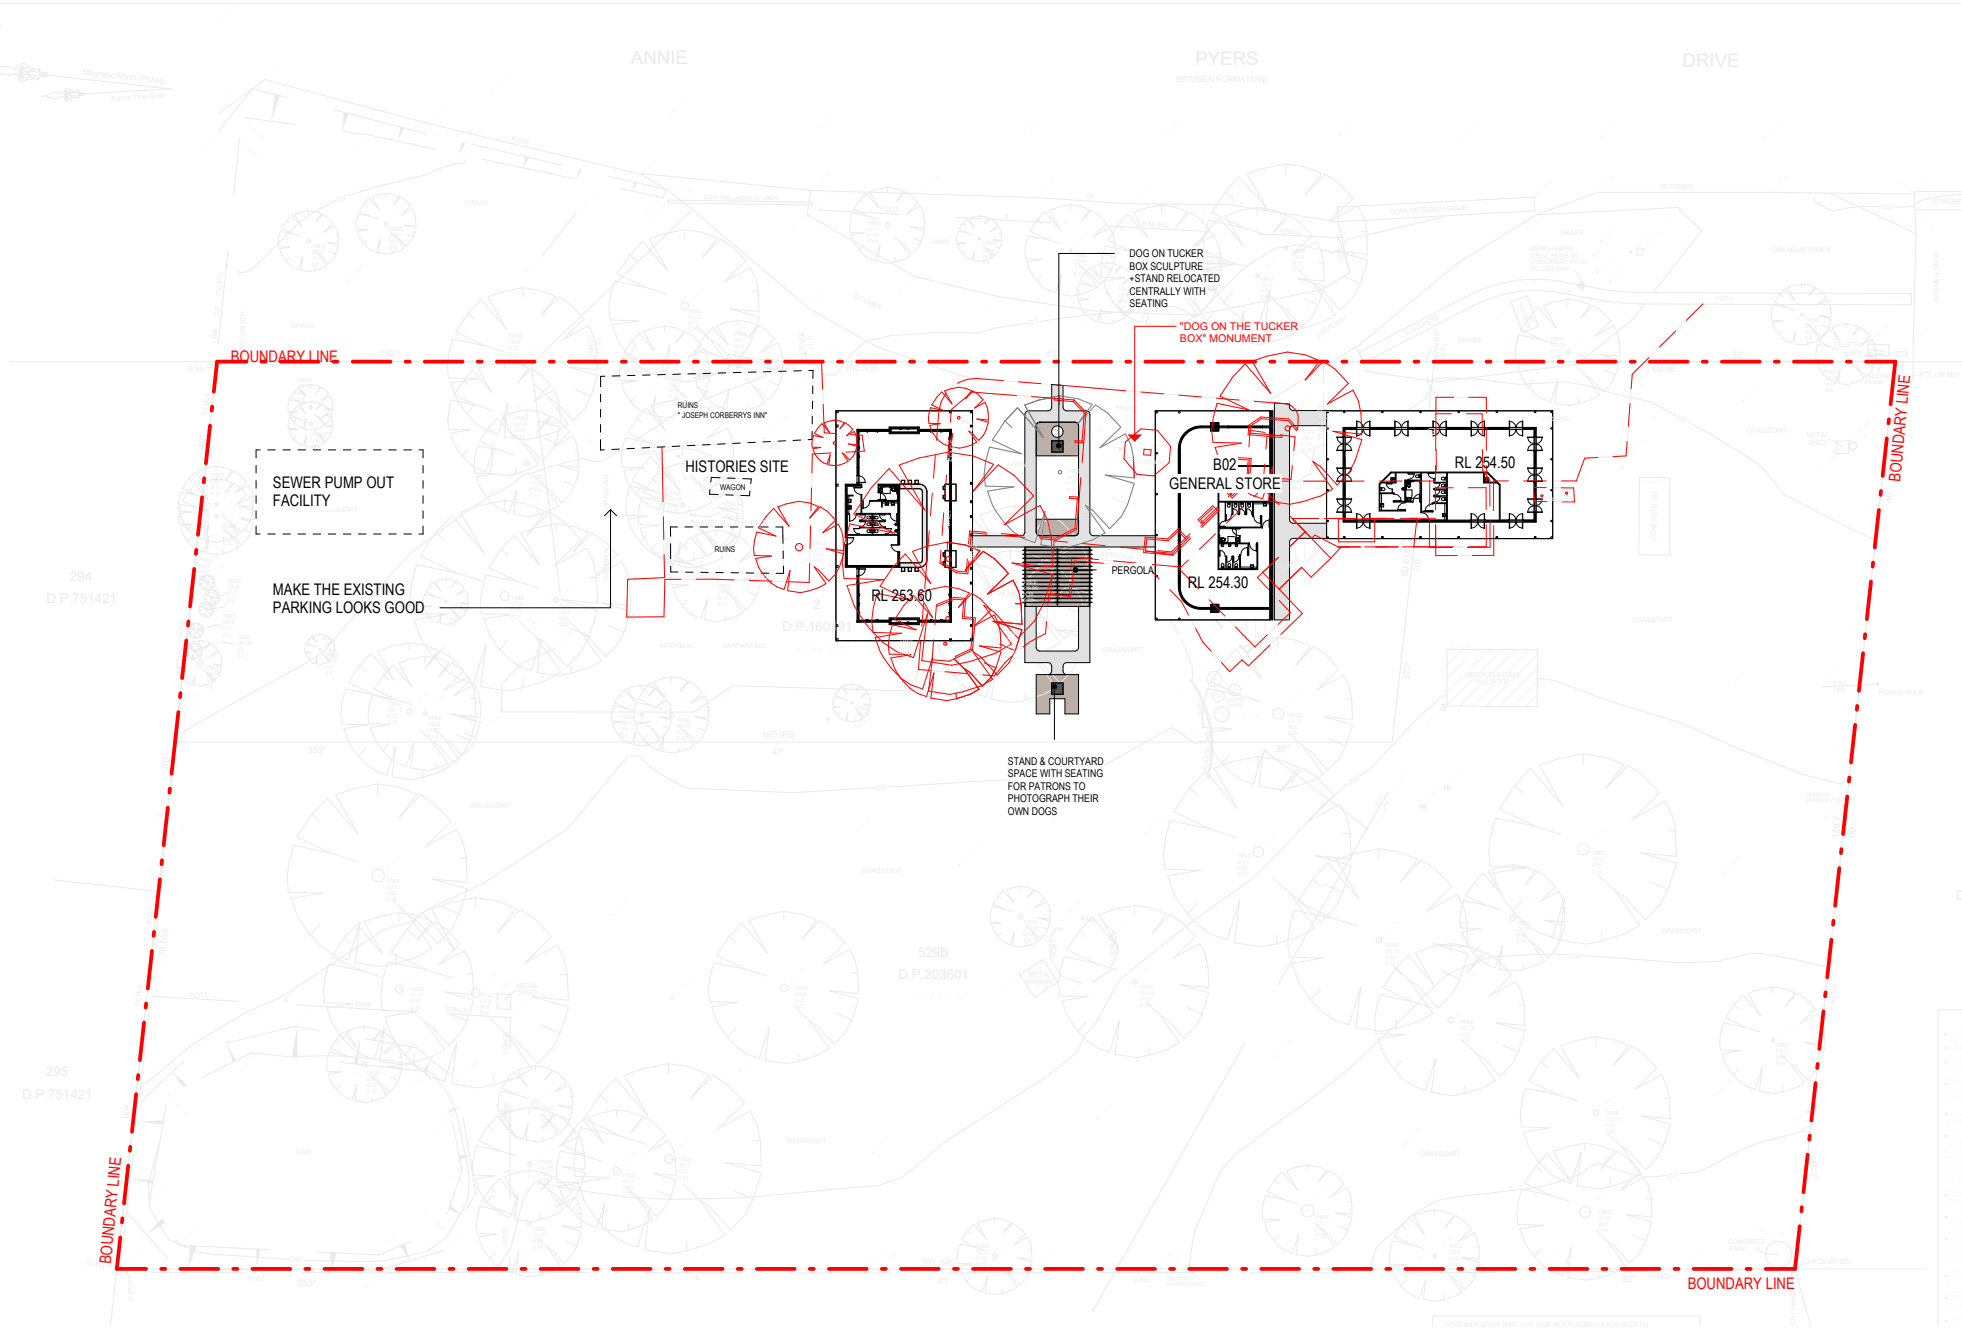

1 STAGE 2 PROPOSED PLANS

1 : 1000

 

REFERENCES

DRAWINGS TO BE READ IN CONJUNCTION WITH BUT NOT LIMITED TO ALL STRUCTURAL ENGINEERS, STORMWATER ENGINEERS, LANDSCAPE ARCHITECTS, AND OTHER ASSOCIATED PLANS & REPORTS.

REFER TO THE BASIX REPORT FOR ADDITIONAL REQUIREMENTS.

NOTES

ALL DIMENSIONS AND SETOUTS ARE TO BE VERIFIED ON SITE AND ALL OMISSIONS OR ANY DISCREPANCIES TO BE NOTIFIED. FIGURED DIMENSIONS TO BE USED AT ALL TIMES **NOT SCALE** MEASUREMENTS OFF DRAWINGS.

NOMINATED ARCHITECT: SOROOSH MOSHKAR 11278

DRAWN SM
DESIGNED SM
CHECKED SM

DRAWING SCALE As indicated
SHEET SIZE A3
PROJECT NUMBER 210804

DRAWING NUMBER A 1106

DRAWING TITLE STAGE 2 PROPOSED PLAN

PROJECT STAGE DA
PROJECT DETAILS Mixed used Development

DOG ON THE TUCKER BOX

CLIENT DETAILS The DOTT Developments Pty Ltd


A	18.08.23	DA SUBMISSION
Rev.	Date	Description

LEGEND

PROPOSED
TO BE DEMOLISHED



Scale

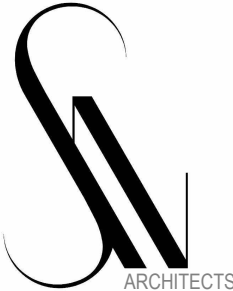


W www.snarchitects.com.au
E info@snarchitects.com.au
M 0405242821
A 1/98 Allen St, Leichhardt NSW 2040

© COPYRIGHT


REPRODUCTION OF THE WHOLE OR PART OF THE DOCUMENT CONSTITUTES AND INFRINGES COPYRIGHT. THE INFORMATION, IDEAS AND CONCEPTS CONTAINED IN THIS DOCUMENT IS / ARE CONFIDENTIAL. THE RECIPIENT(S) OF THIS DOCUMENT IS / ARE PROHIBITED FROM DISCLOSING SUCH INFORMATION IDEAS AND CONCEPTS TO ANY PERSON WITHOUT PRIOR WRITTEN CONSENT OF THE COPYRIGHT HOLDER. CONTRACTOR TO CHECK AND VERIFY ALL LEVELS, DATUMS & DIMENSIONS ON SITE AND SHALL REPORT ANY DISCREPANCIES OR OMISSIONS TO THIS OFFICE PRIOR TO START OF WORK & DURING THE CONSTRUCTION PHASE. THIS DRAWING IS TO BE READ AND UNDERSTOOD IN CONJUNCTION WITH STRUCTURAL, MECHANICAL, ELECTRICAL AND OR ANY OTHER CONSULTANTS DOCUMENTATION AS MAY BE APPLICABLE TO THE PROJECT PRIOR TO START OF WORK & IT'S DURATION. MEASUREMENT SCALING OF THIS DRAWING SHALL ONLY BE PERMITTED IN IT'S DIGITAL FORM.

DEMOLITION NOTES

- CAP OFF EXISTING PLUMBING AND ELECTRICAL WORKS AS NECESSARY BY CERTIFIED TRADESPERSON.
- MODIFIED BRICKWORK TO BE TOOTHED INTO EXISTING WHERE APPLICABLE AND CAVITY TO REMAIN CONTINUOUS AT ALL TIMES.
- EXISTING MATERIALS TO BE REUSED TO OWNERS DETAIL.
- MATERIALS REMOVED FROM SITE MUST BE DISPOSED OF AS PER COUNCIL REGULATIONS.
- INVESTIGATION SHOULD BE UNDERTAKEN BEFORE ALL WORKS THAT REQUIRES EXCAVATION.
- ALLOW TO CAREFULLY DEMOLISH/REMOVE/SALVAGE THE ITEMS SHOWN ON DRAWINGS IN ACCORDANCE WITH BUILDING CODES AND AUSTRALIAN STANDARDS AND AS REQUIRED FOR THE COMPLETION OF THE CONTRACT WORKS.
- ALLOW TO EXCAVATE ALL TRENCHES REQUIRED FOR NEW/RELOCATED UTILITY SERVICES (ELECTRICITY, WATER, GAS, SEWER, ETC
- ALLOW FOR ANY OTHER DEMOLITION AND EXCAVATION AS REQUIRED FOR THIS COMPLETION OF THE WORKS.
- CHECK THE STABILITY OR OTHERWISE OF STRUCTURES IN THE VICINITY OF THE DEMOLITION WORK. TAKE PRECAUTIONS TO PREVENT DAMAGE TO SUCH STRUCTURES.
- IF EXCAVATION IS REQUIRED BELOW THE LINE OF INFLUENCE OF AN EXISTING FOOTING, USE METHODS THAT MAINTAIN THE SUPPORT OF THE FOOTING AND ENSURE THAT THE STRUCTURE AND FINISHES SUPPORTED BY THE FOOTING ARE NOT DAMAGED.
- ARRANGE FOR DISCONNECTION, CUTTING, SEALING OFF, DIVERTING ETC. OF EXISTING SERVICES AS REQUIRED BY THE CONTRACT.
- PREVENT DAMAGE OR INTERFERENCE TO EXISTING SERVICES ABOVE AND BELOW GROUND. IMMEDIATELY RECTIFY ANY DAMAGE OR INTERFERENCE OF THESE SERVICES AND PROVIDE TEMPORARY SERVICES WHILST REPAIRS ARE BEING CARRIED OUT.
- SEEK APPROVAL FROM COUNCIL FOR REMOVING TREES (IF NOT EXEMPT)

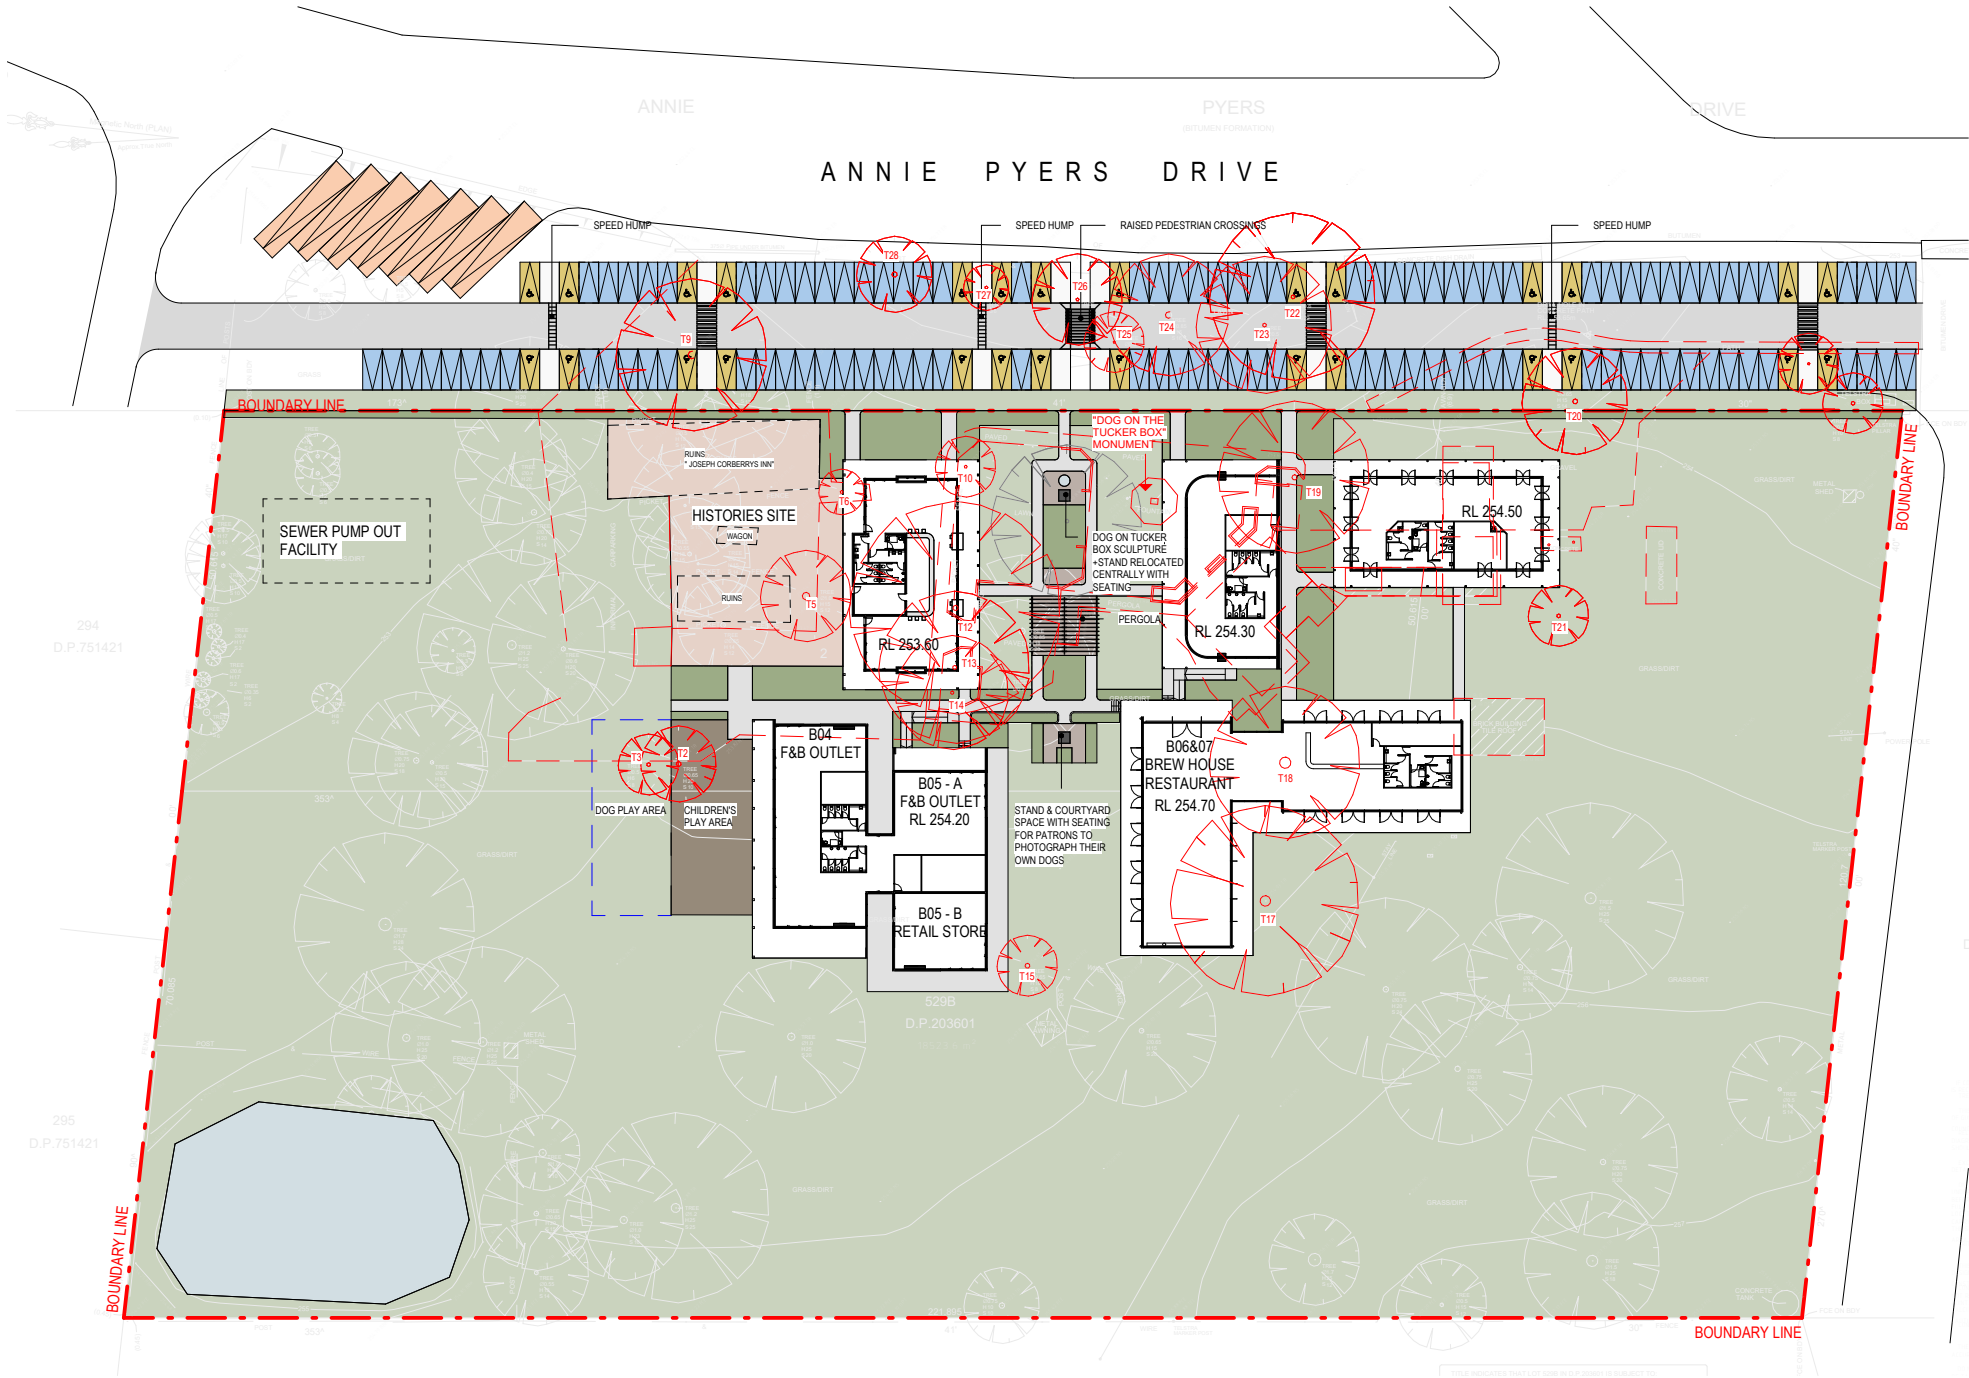

1 STAGE 3 PROPOSED PLAN
1 : 1000

 

REFERENCES

DRAWINGS TO BE READ IN CONJUNCTION WITH BUT NOT LIMITED TO ALL STRUCTURAL ENGINEERS, STORMWATER ENGINEERS, LANDSCAPE ARCHITECTS, AND OTHER ASSOCIATED PLANS & REPORTS.

REFER TO THE BASIX REPORT FOR ADDITIONAL REQUIREMENTS.

NOTES

ALL DIMENSIONS AND SETOUTS ARE TO BE VERIFIED ON SITE AND ALL OMISSIONS OR ANY DISCREPANCIES TO BE NOTIFIED. FIGURED DIMENSIONS TO BE USED AT ALL TIMES **DO NOT SCALE** MEASUREMENTS OFF DRAWINGS.

NOMINATED ARCHITECT: SOROOSH MOSHKAR 11278

DRAWN SM
DESIGNED SM
CHECKED SM
DRAWING SCALE As indicated
SHEET SIZE A3
PROJECT NUMBER 210804

DRAWING NUMBER A 1107
DRAWING TITLE STAGE 3 PROPOSED PLAN

PROJECT STAGE DA
PROJECT DETAILS Mixed used Development

DOG ON THE TUCKER BOX

CLIENT DETAILS The DOTT Developments Pty Ltd


LEGEND

PROPOSED
TO BE DEMOLISHED



A 18.08.23 DA SUBMISSION
Rev. Date Description


Scale

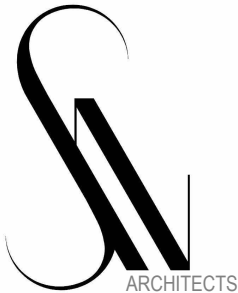

W www.snarchitects.com.au
E info@snarchitects.com.au
M 0405242821
A 1/98 Allen St, Leichhardt NSW 2040


© COPYRIGHT

REPRODUCTION OF THE WHOLE OR PART OF THE DOCUMENT CONSTITUTES AND INFRINGES COPYRIGHT. THE INFORMATION, IDEAS AND CONCEPTS CONTAINED IN THIS DOCUMENT IS / ARE CONFIDENTIAL. THE RECIPIENT(S) OF THIS DOCUMENT IS / ARE PROHIBITED FROM DISCLOSING SUCH INFORMATION IDEAS AND CONCEPTS TO ANY PERSON WITHOUT PRIOR WRITTEN CONSENT OF THE COPYRIGHT HOLDER. CONTRACTOR TO CHECK AND VERIFY ALL LEVELS, DATUMS & DIMENSIONS ON SITE AND SHALL REPORT ANY DISCREPANCIES OR OMISSIONS TO THIS OFFICE PRIOR TO START OF WORK & DURING THE CONSTRUCTION PHASE. THIS DRAWING IS TO BE READ AND UNDERSTOOD IN CONJUNCTION WITH STRUCTURAL, MECHANICAL, ELECTRICAL AND OR ANY OTHER CONSULTANTS DOCUMENTATION AS MAY BE APPLICABLE TO THE PROJECT PRIOR TO START OF WORK & ITS DURATION. MEASUREMENT SCALING OF THIS DRAWING SHALL ONLY BE PERMITTED IN ITS DIGITAL FORM.

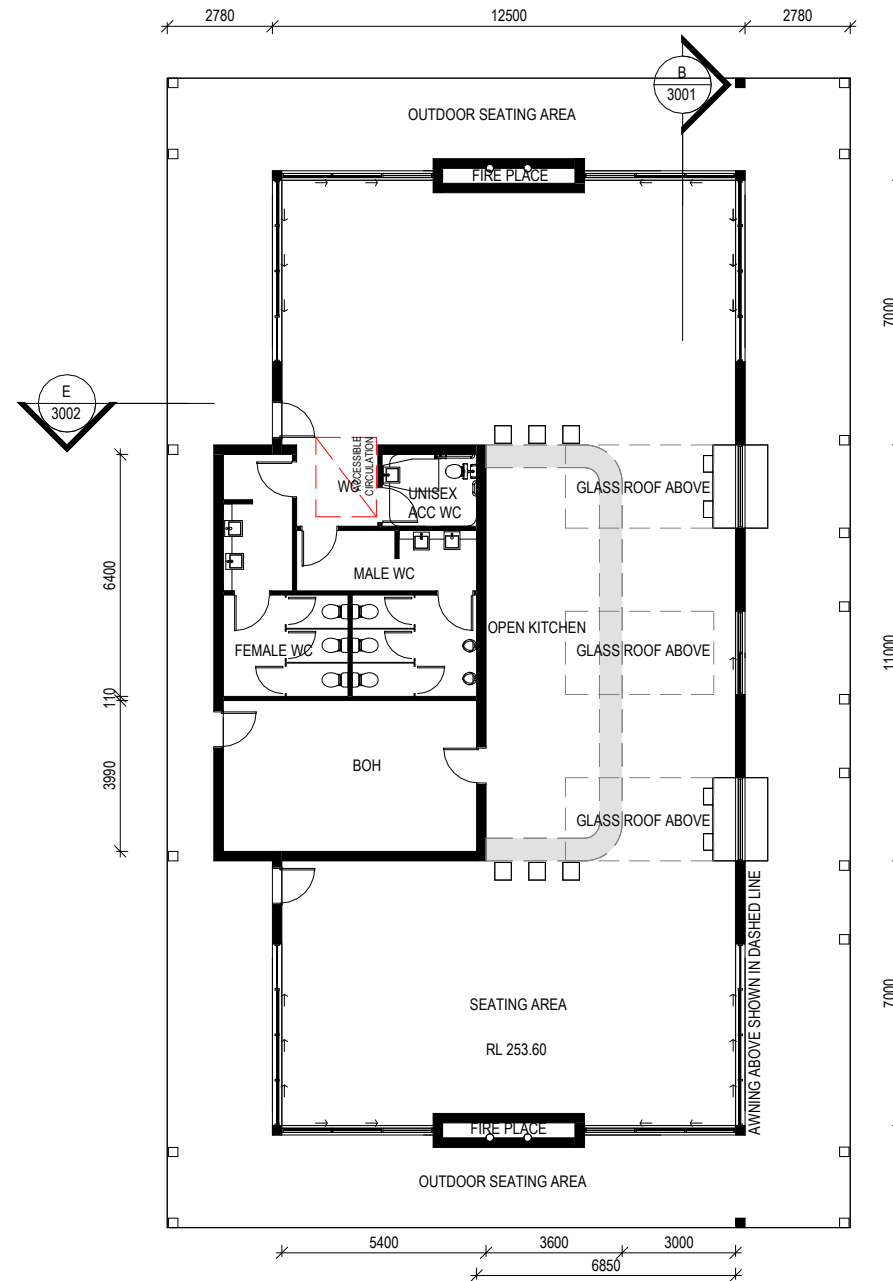


1 BD 1 - FLOOR PLAN1

1 : 200

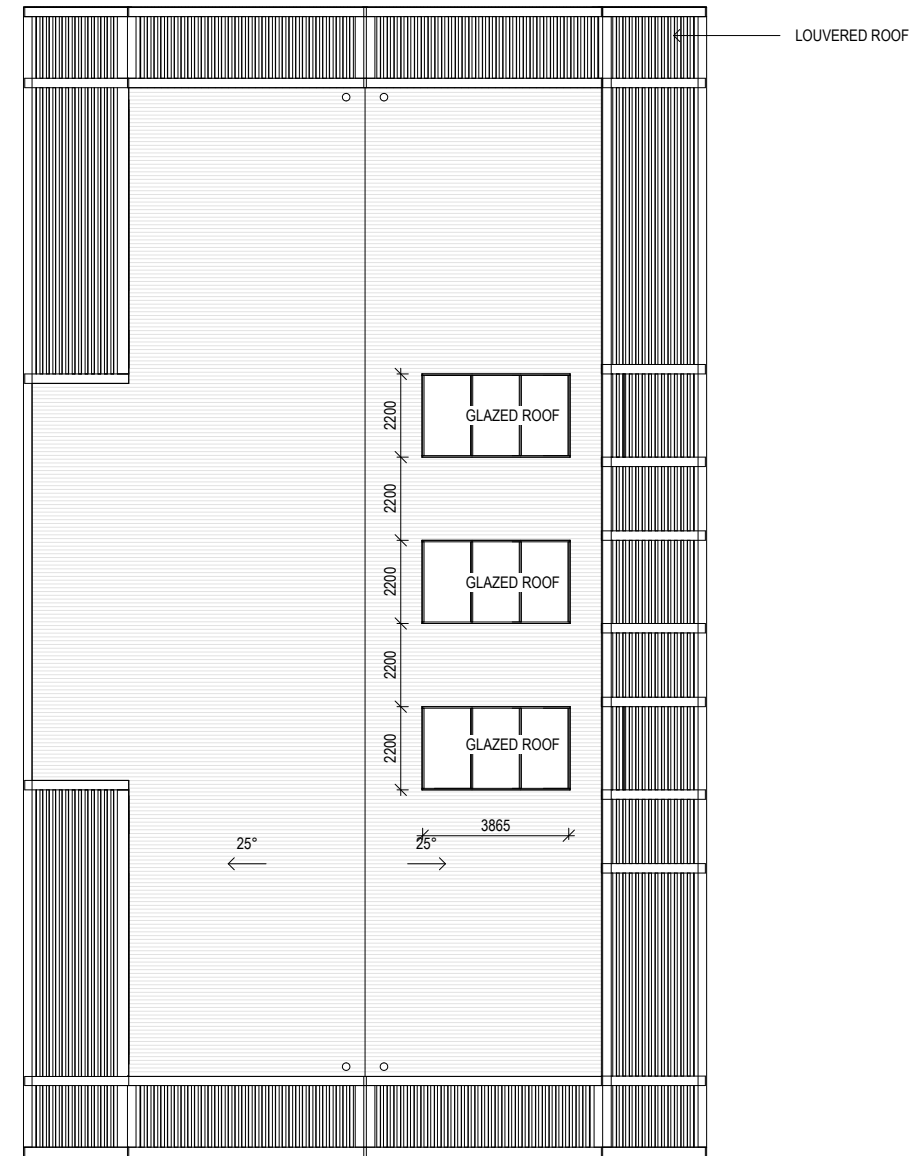

2 BD 1 - ROOF PLAN

1 : 200

 

REFERENCES
DRAWINGS TO BE READ IN CONJUNCTION WITH BUT NOT LIMITED TO ALL STRUCTURAL ENGINEERS, STORMWATER ENGINEERS, LANDSCAPE ARCHITECTS, AND OTHER ASSOCIATED PLANS & REPORTS.
REFER TO THE BASIX REPORT FOR ADDITIONAL REQUIREMENTS.

NOTES
ALL DIMENSIONS AND SETOUTS ARE TO BE VERIFIED ON SITE AND ALL OMISSIONS OR ANY DISCREPANCIES TO BE NOTIFIED.
FIGURED DIMENSIONS TO BE USED AT ALL TIMES **DO NOT SCALE** MEASUREMENTS OFF DRAWINGS.

NOMINATED ARCHITECT: SOROOSH MOSHKAR 11278

DRAWN SM
DESIGNED SM
CHECKED SM

DRAWING SCALE 1 : 200
SHEET SIZE A3
PROJECT NUMBER 210804

DRAWING NUMBER A 1109
DRAWING TITLE BUILDING 01 FLOOR PLANS

PROJECT STAGE DA
PROJECT DETAILS Mixed used Development

DOG ON THE TUCKER BOX
CLIENT DETAILS The DOTT Developments Pty Ltd

Rev.	Date	Description
A	18.08.23	DA SUBMISSION


Scale



W www.snarchitects.com.au
E info@snarchitects.com.au
M 0405242821
A 1/98 Allen St, Leichhardt NSW 2040


© COPYRIGHT

REPRODUCTION OF THE WHOLE OR PART OF THE DOCUMENT CONSTITUTES AND INFRINGES COPYRIGHT. THE INFORMATION, IDEAS AND CONCEPTS CONTAINED IN THIS DOCUMENT IS / ARE CONFIDENTIAL. THE RECIPIENT(S) OF THIS DOCUMENT IS / ARE PROHIBITED FROM DISCLOSING SUCH INFORMATION IDEAS AND CONCEPTS TO ANY PERSON WITHOUT PRIOR WRITTEN CONSENT OF THE COPYRIGHT HOLDER. CONTRACTOR TO CHECK AND VERIFY ALL LEVELS, DATUMS & DIMENSIONS ON SITE AND SHALL REPORT ANY DISCREPANCIES OR OMISSIONS TO THIS OFFICE PRIOR TO START OF WORK & DURING THE CONSTRUCTION PHASE. THIS DRAWING IS TO BE READ AND UNDERSTOOD IN CONJUNCTION WITH STRUCTURAL, MECHANICAL, ELECTRICAL AND OR ANY OTHER CONSULTANTS DOCUMENTATION AS MAY BE APPLICABLE TO THE PROJECT PRIOR TO START OF WORK & ITS DURATION. MEASUREMENT SCALING OF THIS DRAWING SHALL ONLY BE PERMITTED IN ITS DIGITAL FORM.

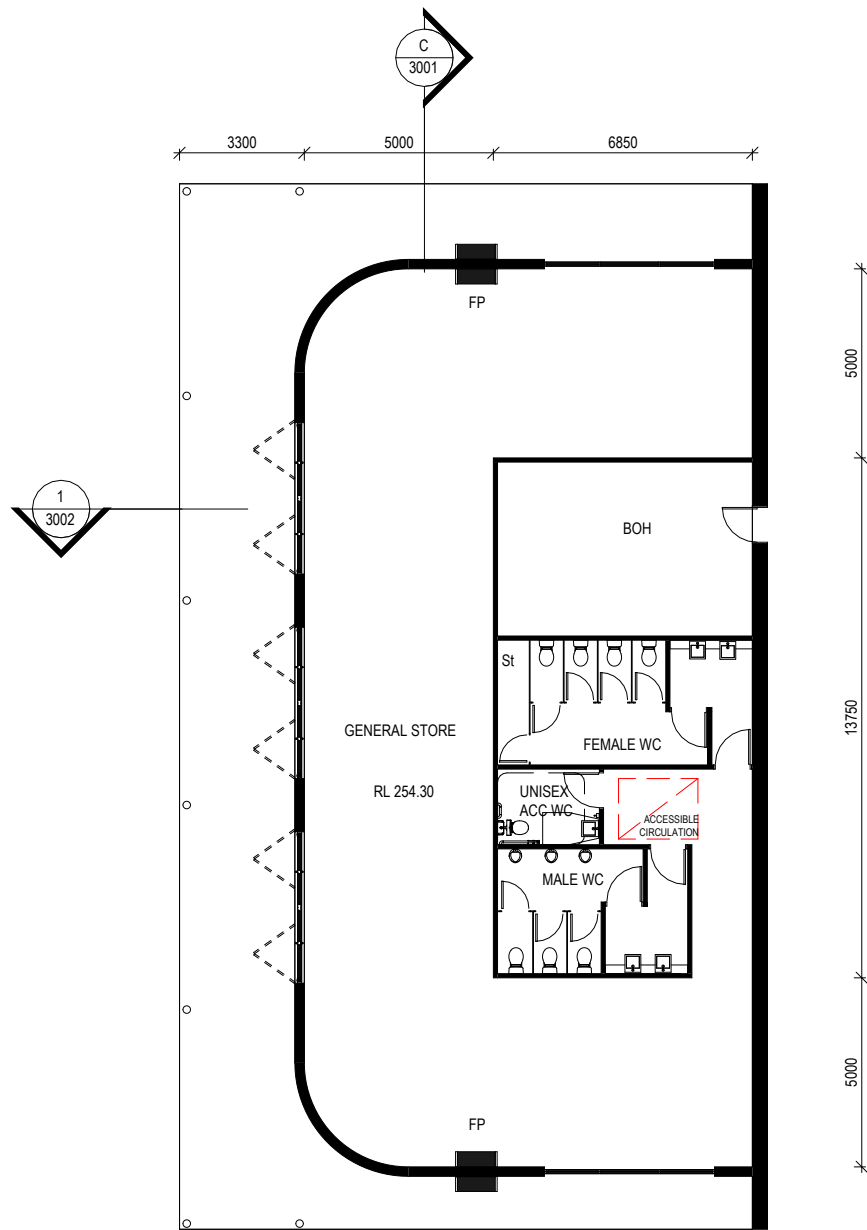


1 BD 2 - FLOOR PLAN

1 : 200

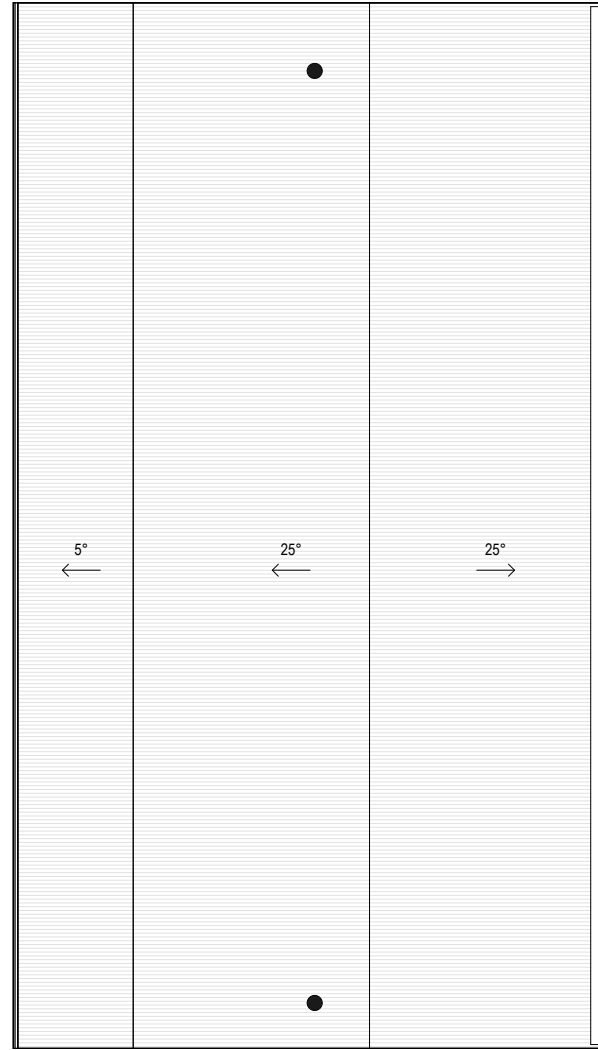

2 BD 2 - ROOF PLAN

1 : 200

 

REFERENCES
DRAWINGS TO BE READ IN CONJUNCTION WITH BUT NOT LIMITED TO ALL STRUCTURAL ENGINEERS, STORMWATER ENGINEERS, LANDSCAPE ARCHITECTS, AND OTHER ASSOCIATED PLANS & REPORTS.
REFER TO THE BASIX REPORT FOR ADDITIONAL REQUIREMENTS.

NOTES
ALL DIMENSIONS AND SETOUTS ARE TO BE VERIFIED ON SITE AND ALL OMISSIONS OR ANY DISCREPANCIES TO BE NOTIFIED.
FIGURED DIMENSIONS TO BE USED AT ALL TIMES **DO NOT SCALE** MEASUREMENTS OFF DRAWINGS.

NOMINATED ARCHITECT: SOROOSH MOSHKAR 11278

DRAWN
SM

DESIGNED
SM

CHECKED
SM

DRAWING SCALE
1 : 200

SHEET SIZE
A3

PROJECT NUMBER
210804

DRAWING NUMBER
A 1110

DRAWING TITLE
BUILDING 2 FLOOR PLANS

PROJECT STAGE
DA

PROJECT DETAILS
Mixed used Development

DOG ON THE TUCKER BOX

CLIENT DETAILS
The DOTT Developments Pty Ltd

Rev.	Date	Description
A	18.08.23	DA SUBMISSION


Scale



W www.snarchitects.com.au
E info@snarchitects.com.au
M 0405242821
A 1/98 Allen St, Leichhardt NSW 2040


© COPYRIGHT

REPRODUCTION OF THE WHOLE OR PART OF THE DOCUMENT CONSTITUTES AND INFRINGES COPYRIGHT. THE INFORMATION, IDEAS AND CONCEPTS CONTAINED IN THIS DOCUMENT IS / ARE CONFIDENTIAL. THE RECIPIENT(S) OF THIS DOCUMENT IS / ARE PROHIBITED FROM DISCLOSING SUCH INFORMATION IDEAS AND CONCEPTS TO ANY PERSON WITHOUT PRIOR WRITTEN CONSENT OF THE COPYRIGHT HOLDER. CONTRACTOR TO CHECK AND VERIFY ALL LEVELS, DATUMS & DIMENSIONS ON SITE AND SHALL REPORT ANY DISCREPANCIES OR OMISSIONS TO THIS OFFICE PRIOR TO START OF WORK & DURING THE CONSTRUCTION PHASE. THIS DRAWING IS TO BE READ AND UNDERSTOOD IN CONJUNCTION WITH STRUCTURAL, MECHANICAL, ELECTRICAL AND OR ANY OTHER CONSULTANTS DOCUMENTATION AS MAY BE APPLICABLE TO THE PROJECT PRIOR TO START OF WORK & ITS DURATION. MEASUREMENT SCALING OF THIS DRAWING SHALL ONLY BE PERMITTED IN ITS DIGITAL FORM.

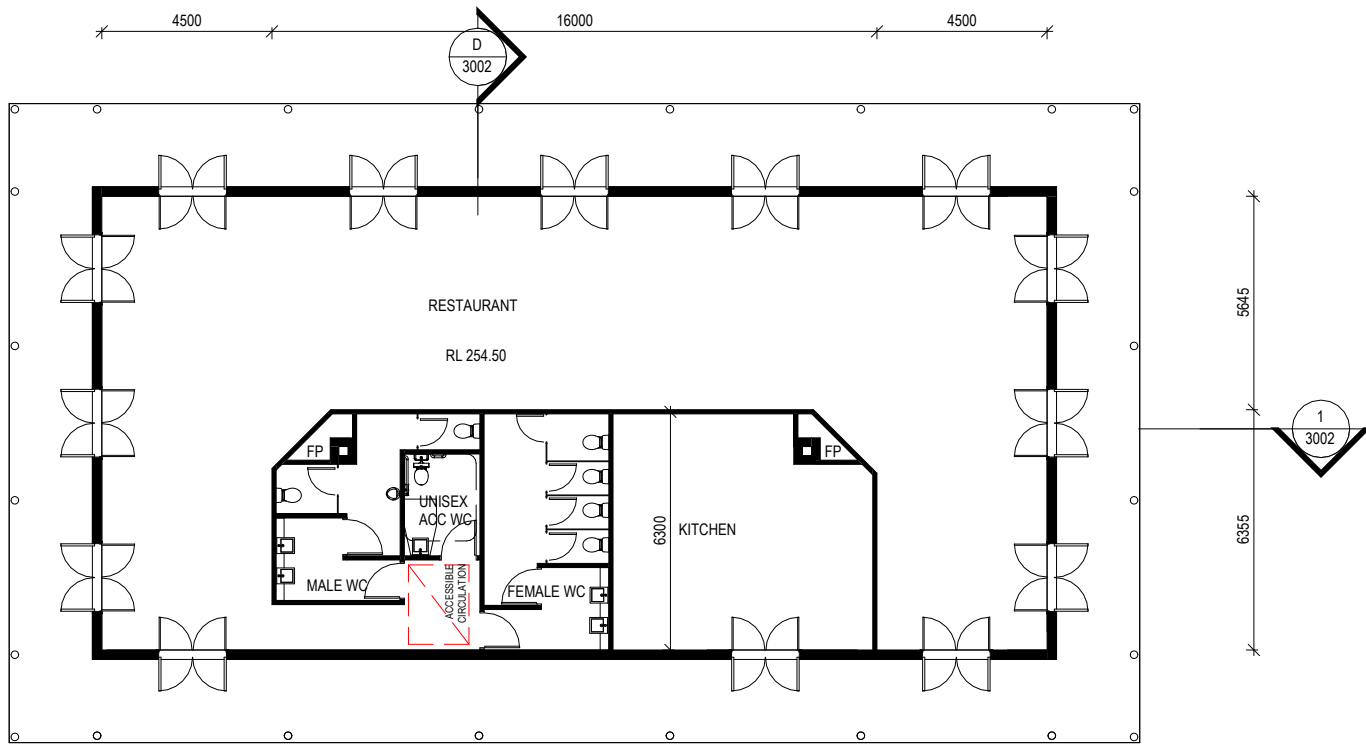

1 BD 3 - FLOOR PLAN

1 : 200

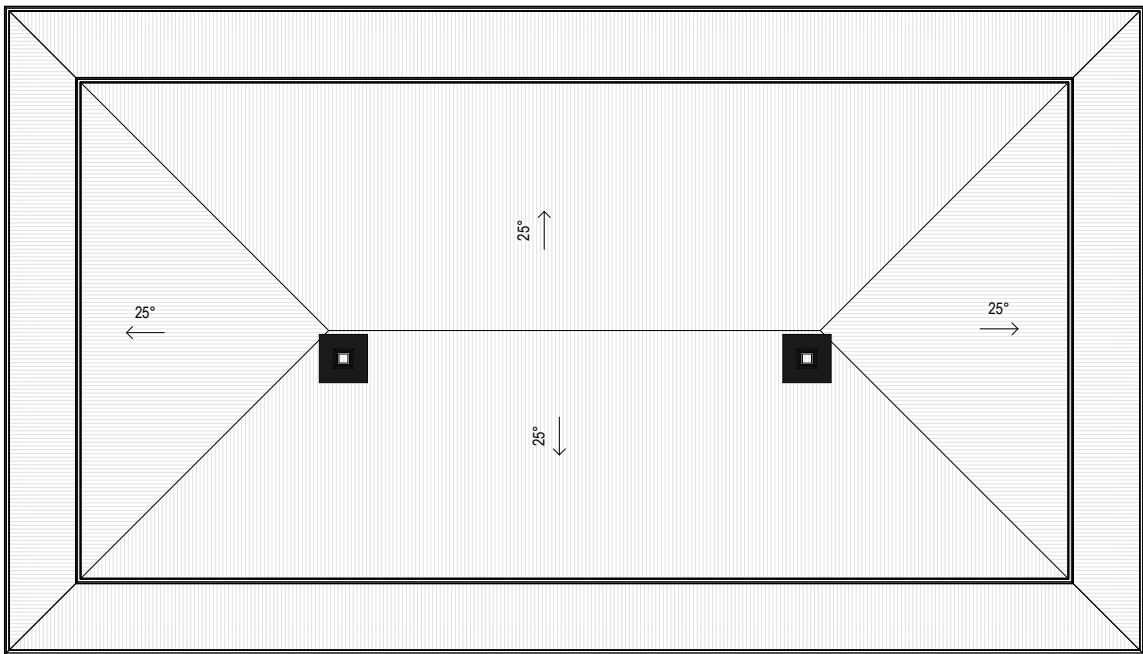

2 BD 3 - ROOF PLAN

1 : 200



REFERENCES

DRAWINGS TO BE READ IN CONJUNCTION WITH BUT NOT LIMITED TO ALL STRUCTURAL ENGINEERS, STORMWATER ENGINEERS, LANDSCAPE ARCHITECTS, AND OTHER ASSOCIATED PLANS & REPORTS.

REFER TO THE BASIX REPORT FOR ADDITIONAL REQUIREMENTS.

NOTES

ALL DIMENSIONS AND SETOUTS ARE TO BE VERIFIED ON SITE AND ALL OMISSIONS OR ANY DISCREPANCIES TO BE NOTIFIED. FIGURED DIMENSIONS TO BE USED AT ALL TIMES **DO NOT SCALE** MEASUREMENTS OFF DRAWINGS.

NOMINATED ARCHITECT: SOROOSH MOSHKAR 11278

DRAWN

SM

DRAWING SCALE

1 : 200

DRAWING NUMBER

A 1111

DRAWING TITLE

BUILDING 3 FLOOR PLANS

DESIGNED

SM

SHEET SIZE

A3

CHECKED

SM

PROJECT NUMBER

210804

PROJECT STAGE

DA

PROJECT DETAILS

Mixed used Development

DOG ON THE TUCKER BOX


CLIENT DETAILS

The DOTT Developments Pty Ltd

W www.snarchitects.com.au
E info@snarchitects.com.au
M 0405242821
A 1/98 Allen St, Leichhardt NSW 2040


© COPYRIGHT

REPRODUCTION OF THE WHOLE OR PART OF THE DOCUMENT CONSTITUTES AND INFRINGES COPYRIGHT. THE INFORMATION, IDEAS AND CONCEPTS CONTAINED IN THIS DOCUMENT IS / ARE CONFIDENTIAL. THE RECIPIENT(S) OF THIS DOCUMENT IS / ARE PROHIBITED FROM DISCLOSING SUCH INFORMATION IDEAS AND CONCEPTS TO ANY PERSON WITHOUT PRIOR WRITTEN CONSENT OF THE COPYRIGHT HOLDER. CONTRACTOR TO CHECK AND VERIFY ALL LEVELS, DATUMS & DIMENSIONS ON SITE AND SHALL REPORT ANY DISCREPANCIES OR OMISSIONS TO THIS OFFICE PRIOR TO START OF WORK & DURING THE CONSTRUCTION PHASE. THIS DRAWING IS TO BE READ AND UNDERSTOOD IN CONJUNCTION WITH STRUCTURAL, MECHANICAL, ELECTRICAL AND OR ANY OTHER CONSULTANTS DOCUMENTATION AS MAY BE APPLICABLE TO THE PROJECT PRIOR TO START OF WORK & ITS DURATION. MEASUREMENT SCALING OF THIS DRAWING SHALL ONLY BE PERMITTED IN ITS DIGITAL FORM.

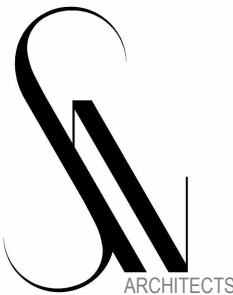


A	18.08.23	DA SUBMISSION
Rev.	Date	Description

Scale

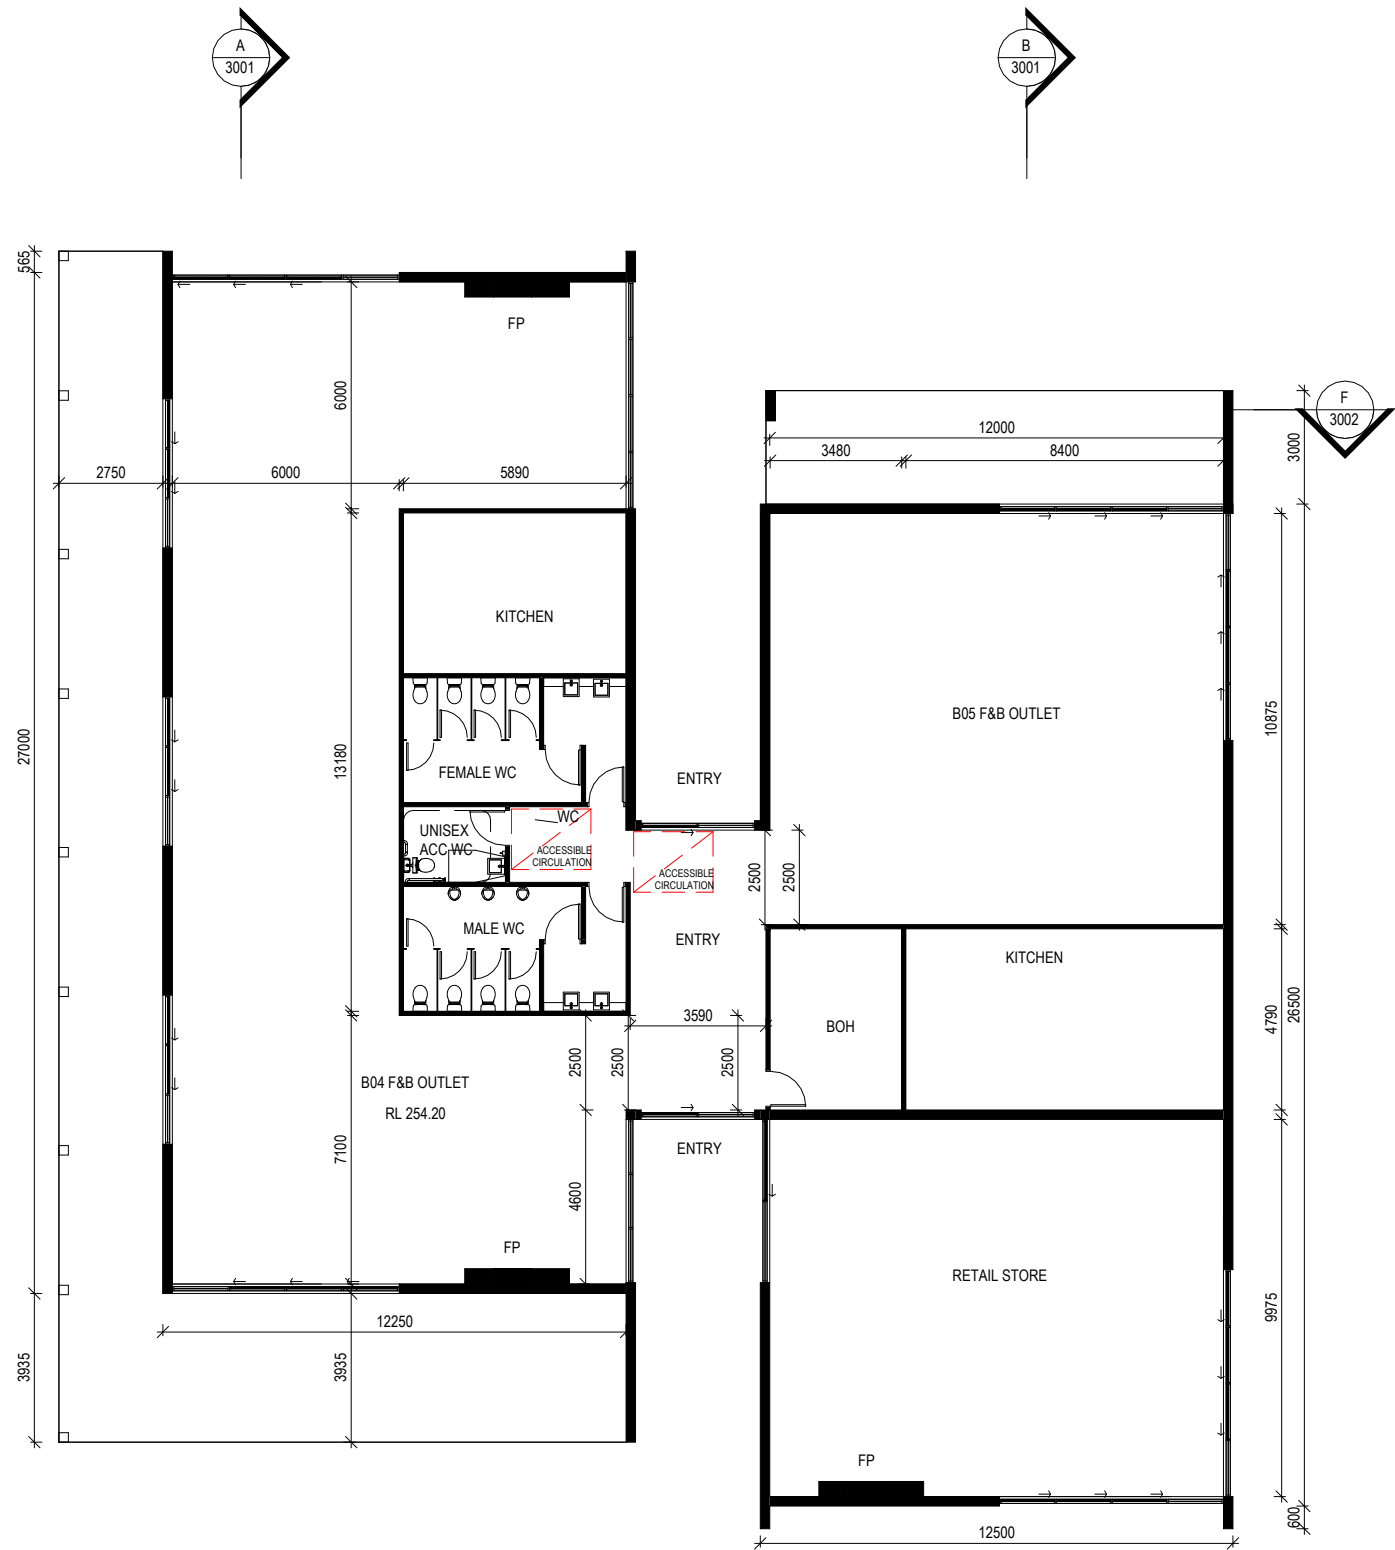

1 BD 4&5 FLOOR PLAN
1 : 200

 

REFERENCES

DRAWINGS TO BE READ IN CONJUNCTION WITH BUT NOT LIMITED TO ALL STRUCTURAL ENGINEERS, STORMWATER ENGINEERS, LANDSCAPE ARCHITECTS, AND OTHER ASSOCIATED PLANS & REPORTS.

REFER TO THE BASIX REPORT FOR ADDITIONAL REQUIREMENTS.

NOTES

ALL DIMENSIONS AND SETOUTS ARE TO BE VERIFIED ON SITE AND ALL OMISSIONS OR ANY DISCREPANCIES TO BE NOTIFIED. FIGURED DIMENSIONS TO BE USED AT ALL TIMES **DO NOT SCALE** MEASUREMENTS OFF DRAWINGS.

NOMINATED ARCHITECT: SOROOSH MOSHKAR 11278

DRAWN

SM

DRAWING SCALE

1 : 200

DRAWING NUMBER

A 1112

DRAWING TITLE

BUILDING 4&5 FLOOR PLAN

DESIGNED

SM

SHEET SIZE

A3

CHECKED

SM

PROJECT NUMBER

210804

PROJECT STAGE

DA

PROJECT DETAILS

Mixed used Development

DOG ON THE TUCKER BOX


CLIENT DETAILS

The DOTT Developments Pty Ltd

W www.snarchitects.com.au
E info@snarchitects.com.au
M 0405242821
A 1/98 Allen St, Leichhardt NSW 2040


© COPYRIGHT

REPRODUCTION OF THE WHOLE OR PART OF THE DOCUMENT CONSTITUTES AND INFRINGES COPYRIGHT. THE INFORMATION, IDEAS AND CONCEPTS CONTAINED IN THIS DOCUMENT IS / ARE CONFIDENTIAL. THE RECIPIENT(S) OF THIS DOCUMENT IS / ARE PROHIBITED FROM DISCLOSING SUCH INFORMATION IDEAS AND CONCEPTS TO ANY PERSON WITHOUT PRIOR WRITTEN CONSENT OF THE COPYRIGHT HOLDER. CONTRACTOR TO CHECK AND VERIFY ALL LEVELS, DATUMS & DIMENSIONS ON SITE AND SHALL REPORT ANY DISCREPANCIES OR OMISSIONS TO THIS OFFICE PRIOR TO START OF WORK & DURING THE CONSTRUCTION PHASE. THIS DRAWING IS TO BE READ AND UNDERSTOOD IN CONJUNCTION WITH STRUCTURAL, MECHANICAL, ELECTRICAL AND OR ANY OTHER CONSULTANTS DOCUMENTATION AS MAY BE APPLICABLE TO THE PROJECT PRIOR TO START OF WORK & ITS DURATION. MEASUREMENT SCALING OF THIS DRAWING SHALL ONLY BE PERMITTED IN ITS DIGITAL FORM.

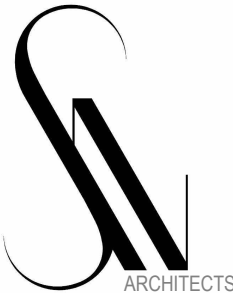


Rev.	Date	Description
A	18.08.23	DA SUBMISSION

Scale

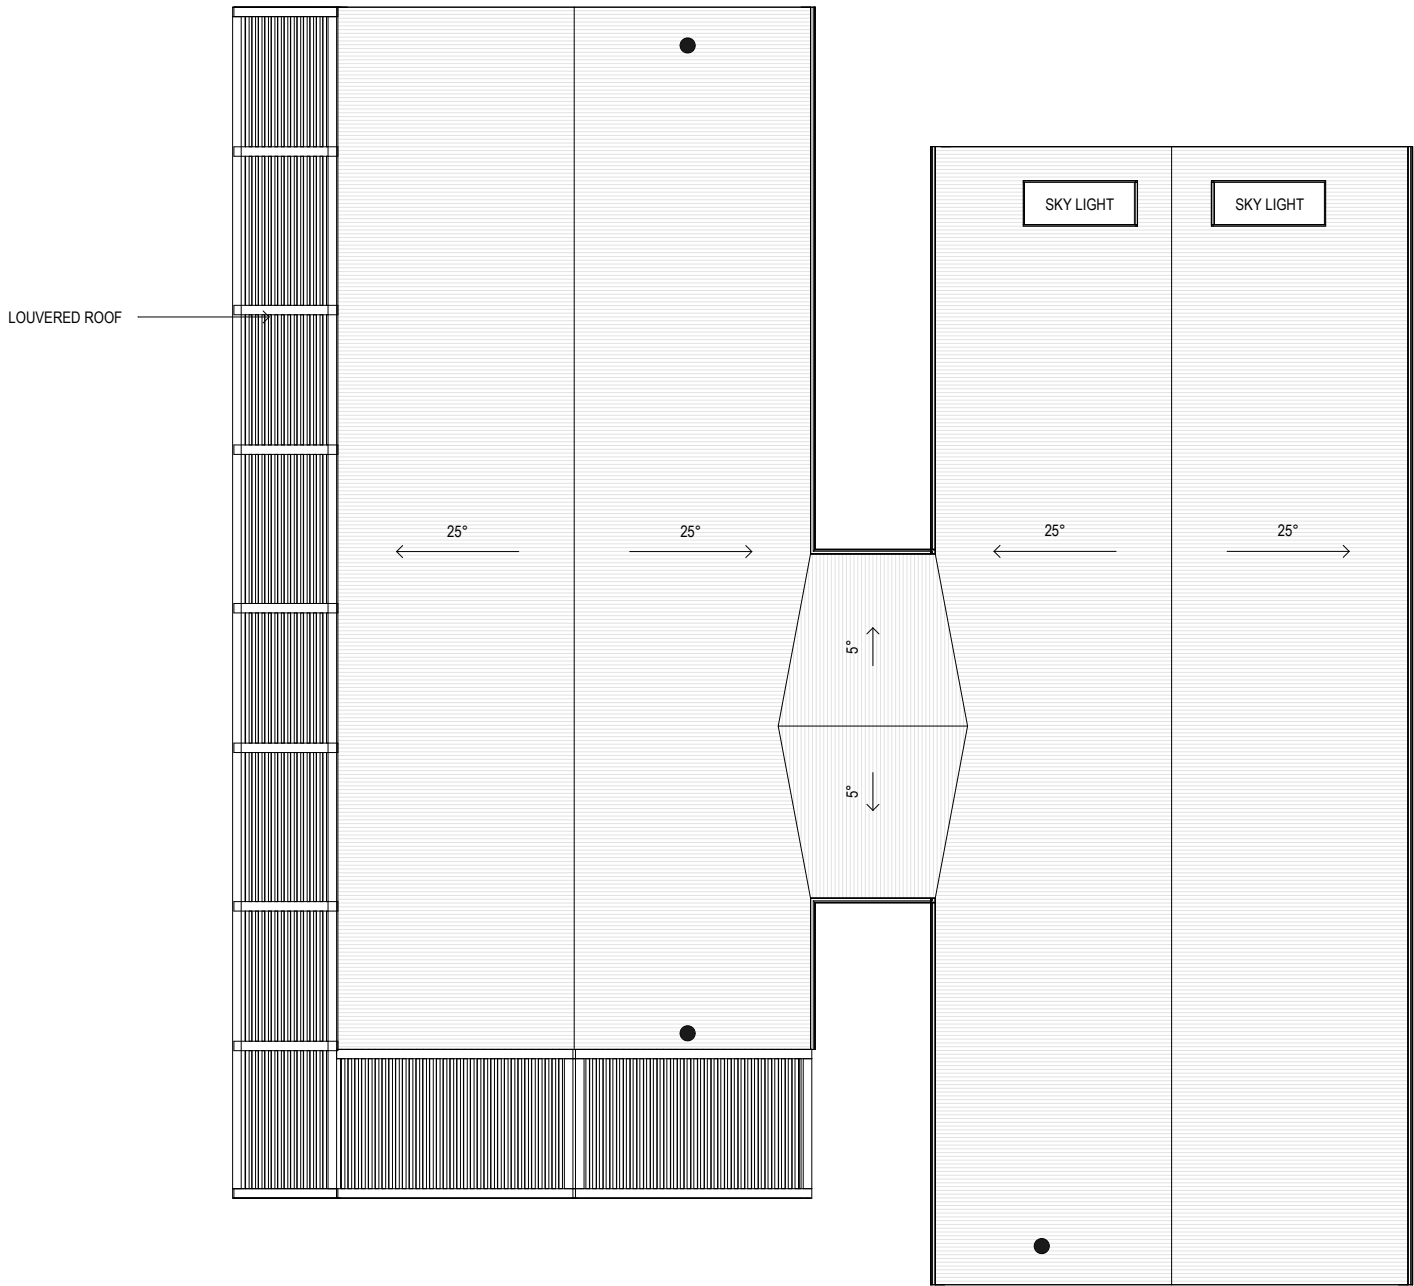

1 **BD 4&5 ROOF PLAN**
1 : 200

 

REFERENCES
DRAWINGS TO BE READ IN CONJUNCTION WITH BUT NOT LIMITED TO ALL STRUCTURAL ENGINEERS, STORMWATER ENGINEERS, LANDSCAPE ARCHITECTS, AND OTHER ASSOCIATED PLANS & REPORTS.
REFER TO THE BASIX REPORT FOR ADDITIONAL REQUIREMENTS.

NOTES
ALL DIMENSIONS AND SETOUTS ARE TO BE VERIFIED ON SITE AND ALL OMISSIONS OR ANY DISCREPANCIES TO BE NOTIFIED.
FIGURED DIMENSIONS TO BE USED AT ALL TIMES **DO NOT SCALE** MEASUREMENTS OFF DRAWINGS.

NOMINATED ARCHITECT: SOROOSH MOSHKAR 11278

DRAWN
SM

DESIGNED
SM

CHECKED
SM

DRAWING SCALE
1 : 200

SHEET SIZE
A3

PROJECT NUMBER
210804

DRAWING NUMBER
A 1113

DRAWING TITLE
BUILDING 4&5 ROOF PLAN

PROJECT STAGE
DA


PROJECT DETAILS
Mixed used Development

DOG ON THE TUCKER BOX

CLIENT DETAILS
The DOTT Developments Pty Ltd


A	18.08.23	DA SUBMISSION
Rev.	Date	Description

Scale

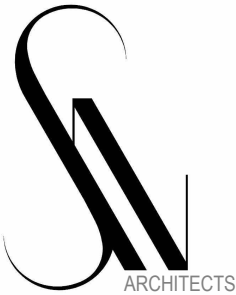


W www.snarchitects.com.au
E info@snarchitects.com.au
M 0405242821
A 1/98 Allen St, Leichhardt NSW 2040

© COPYRIGHT
REPRODUCTION OF THE WHOLE OR PART OF THE DOCUMENT CONSTITUTES AND INFRINGES COPYRIGHT. THE INFORMATION, IDEAS AND CONCEPTS CONTAINED IN THIS DOCUMENT IS / ARE CONFIDENTIAL. THE RECIPIENT(S) OF THIS DOCUMENT IS / ARE PROHIBITED FROM DISCLOSING SUCH INFORMATION IDEAS AND CONCEPTS TO ANY PERSON WITHOUT PRIOR WRITTEN CONSENT OF THE COPYRIGHT HOLDER. CONTRACTOR TO CHECK AND VERIFY ALL LEVELS, DATUMS & DIMENSIONS ON SITE AND SHALL REPORT ANY DISCREPANCIES OR OMISSIONS TO THIS OFFICE PRIOR TO START OF WORK & DURING THE CONSTRUCTION PHASE. THIS DRAWING IS TO BE READ AND UNDERSTOOD IN CONJUNCTION WITH STRUCTURAL, MECHANICAL, ELECTRICAL AND OR ANY OTHER CONSULTANTS DOCUMENTATION AS MAY BE APPLICABLE TO THE PROJECT PRIOR TO START OF WORK & ITS DURATION. MEASUREMENT SCALING OF THIS DRAWING SHALL ONLY BE PERMITTED IN ITS DIGITAL FORM.

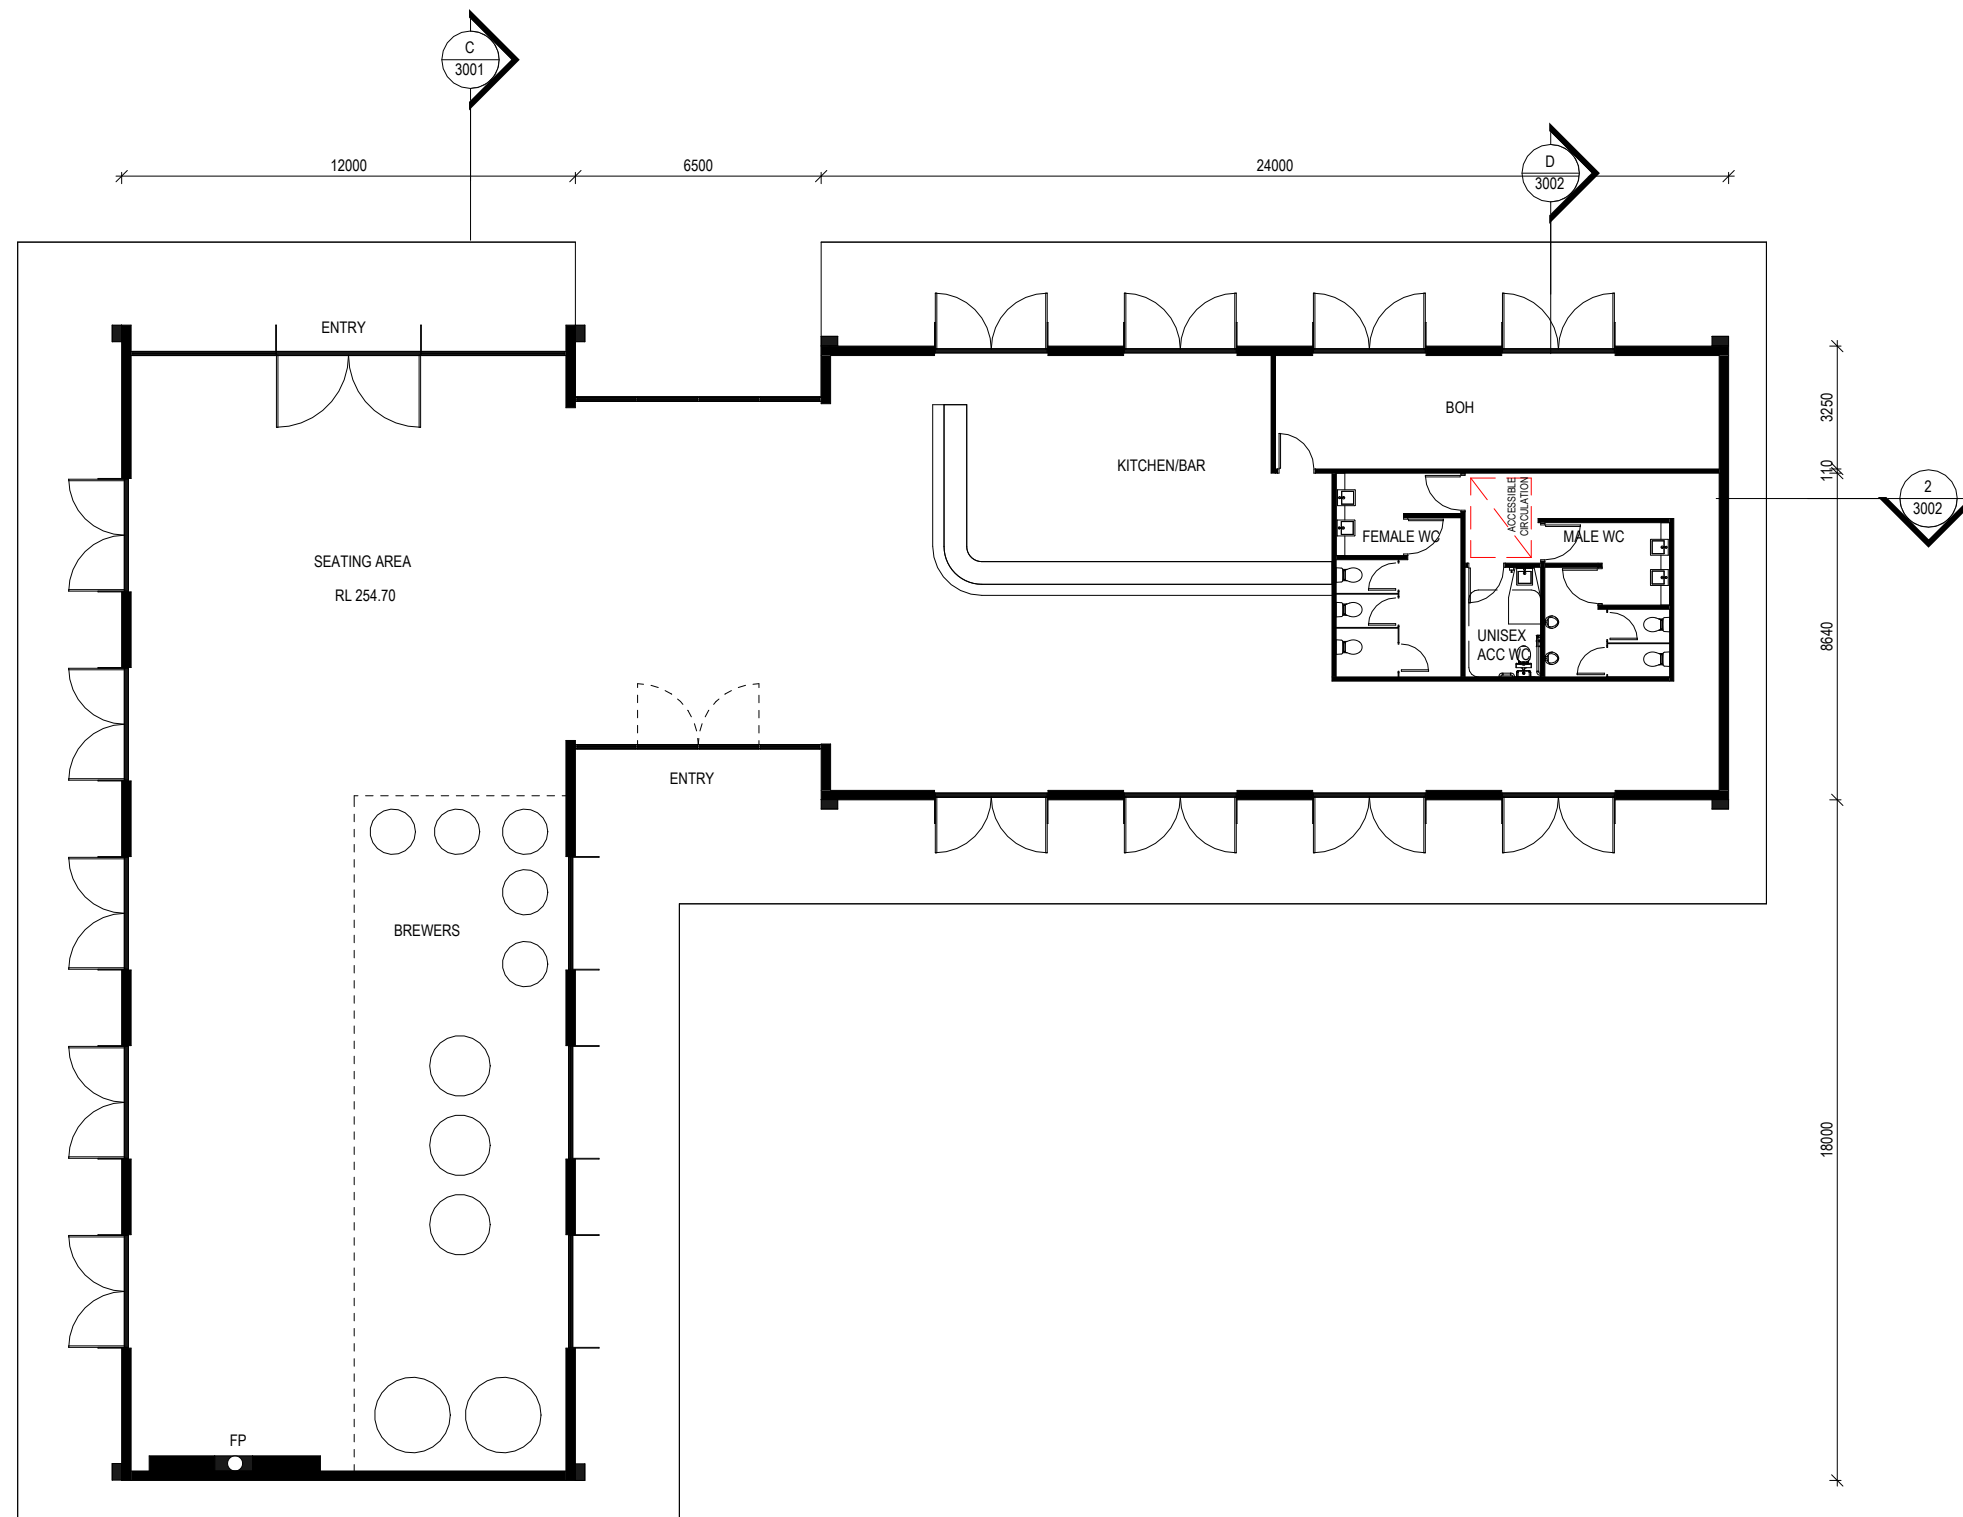

1 BD 06&07 - FLOOR PLAN

1 : 200

 

REFERENCES
DRAWINGS TO BE READ IN CONJUNCTION WITH BUT NOT LIMITED TO ALL STRUCTURAL ENGINEERS, STORMWATER ENGINEERS, LANDSCAPE ARCHITECTS, AND OTHER ASSOCIATED PLANS & REPORTS.
REFER TO THE BASIX REPORT FOR ADDITIONAL REQUIREMENTS.

NOTES
ALL DIMENSIONS AND SETOUTS ARE TO BE VERIFIED ON SITE AND ALL OMISSIONS OR ANY DISCREPANCIES TO BE NOTIFIED. FIGURED DIMENSIONS TO BE USED AT ALL TIMES **DO NOT SCALE** MEASUREMENTS OFF DRAWINGS.

NOMINATED ARCHITECT: SOROOSH MOSHKAR 11278

DRAWN SM
DESIGNED SM
CHECKED SM

DRAWING SCALE 1 : 200
SHEET SIZE A3
PROJECT NUMBER 210804

DRAWING NUMBER A 1114
DRAWING TITLE BUILDING 06&07 FLOOR PLAN

PROJECT STAGE DA
PROJECT DETAILS Mixed used Development

DOG ON THE TUCKER BOX
CLIENT DETAILS The DOTT Developments Pty Ltd

A	18.08.23	DA SUBMISSION
Rev.	Date	Description

Scale




W www.snarchitects.com.au
E info@snarchitects.com.au
M 0405242821
A 1/98 Allen St, Leichhardt NSW 2040

© COPYRIGHT


REPRODUCTION OF THE WHOLE OR PART OF THE DOCUMENT CONSTITUTES AND INFRINGES COPYRIGHT. THE INFORMATION, IDEAS AND CONCEPTS CONTAINED IN THIS DOCUMENT IS / ARE CONFIDENTIAL. THE RECIPIENT(S) OF THIS DOCUMENT IS / ARE PROHIBITED FROM DISCLOSING SUCH INFORMATION IDEAS AND CONCEPTS TO ANY PERSON WITHOUT PRIOR WRITTEN CONSENT OF THE COPYRIGHT HOLDER. CONTRACTOR TO CHECK AND VERIFY ALL LEVELS, DATUMS & DIMENSIONS ON SITE AND SHALL REPORT ANY DISCREPANCIES OR OMISSIONS TO THIS OFFICE PRIOR TO START OF WORK & DURING THE CONSTRUCTION PHASE. THIS DRAWING IS TO BE READ AND UNDERSTOOD IN CONJUNCTION WITH STRUCTURAL, MECHANICAL, ELECTRICAL AND OR ANY OTHER CONSULTANTS DOCUMENTATION AS MAY BE APPLICABLE TO THE PROJECT PRIOR TO START OF WORK & ITS DURATION. MEASUREMENT SCALING OF THIS DRAWING SHALL ONLY BE PERMITTED IN ITS DIGITAL FORM.



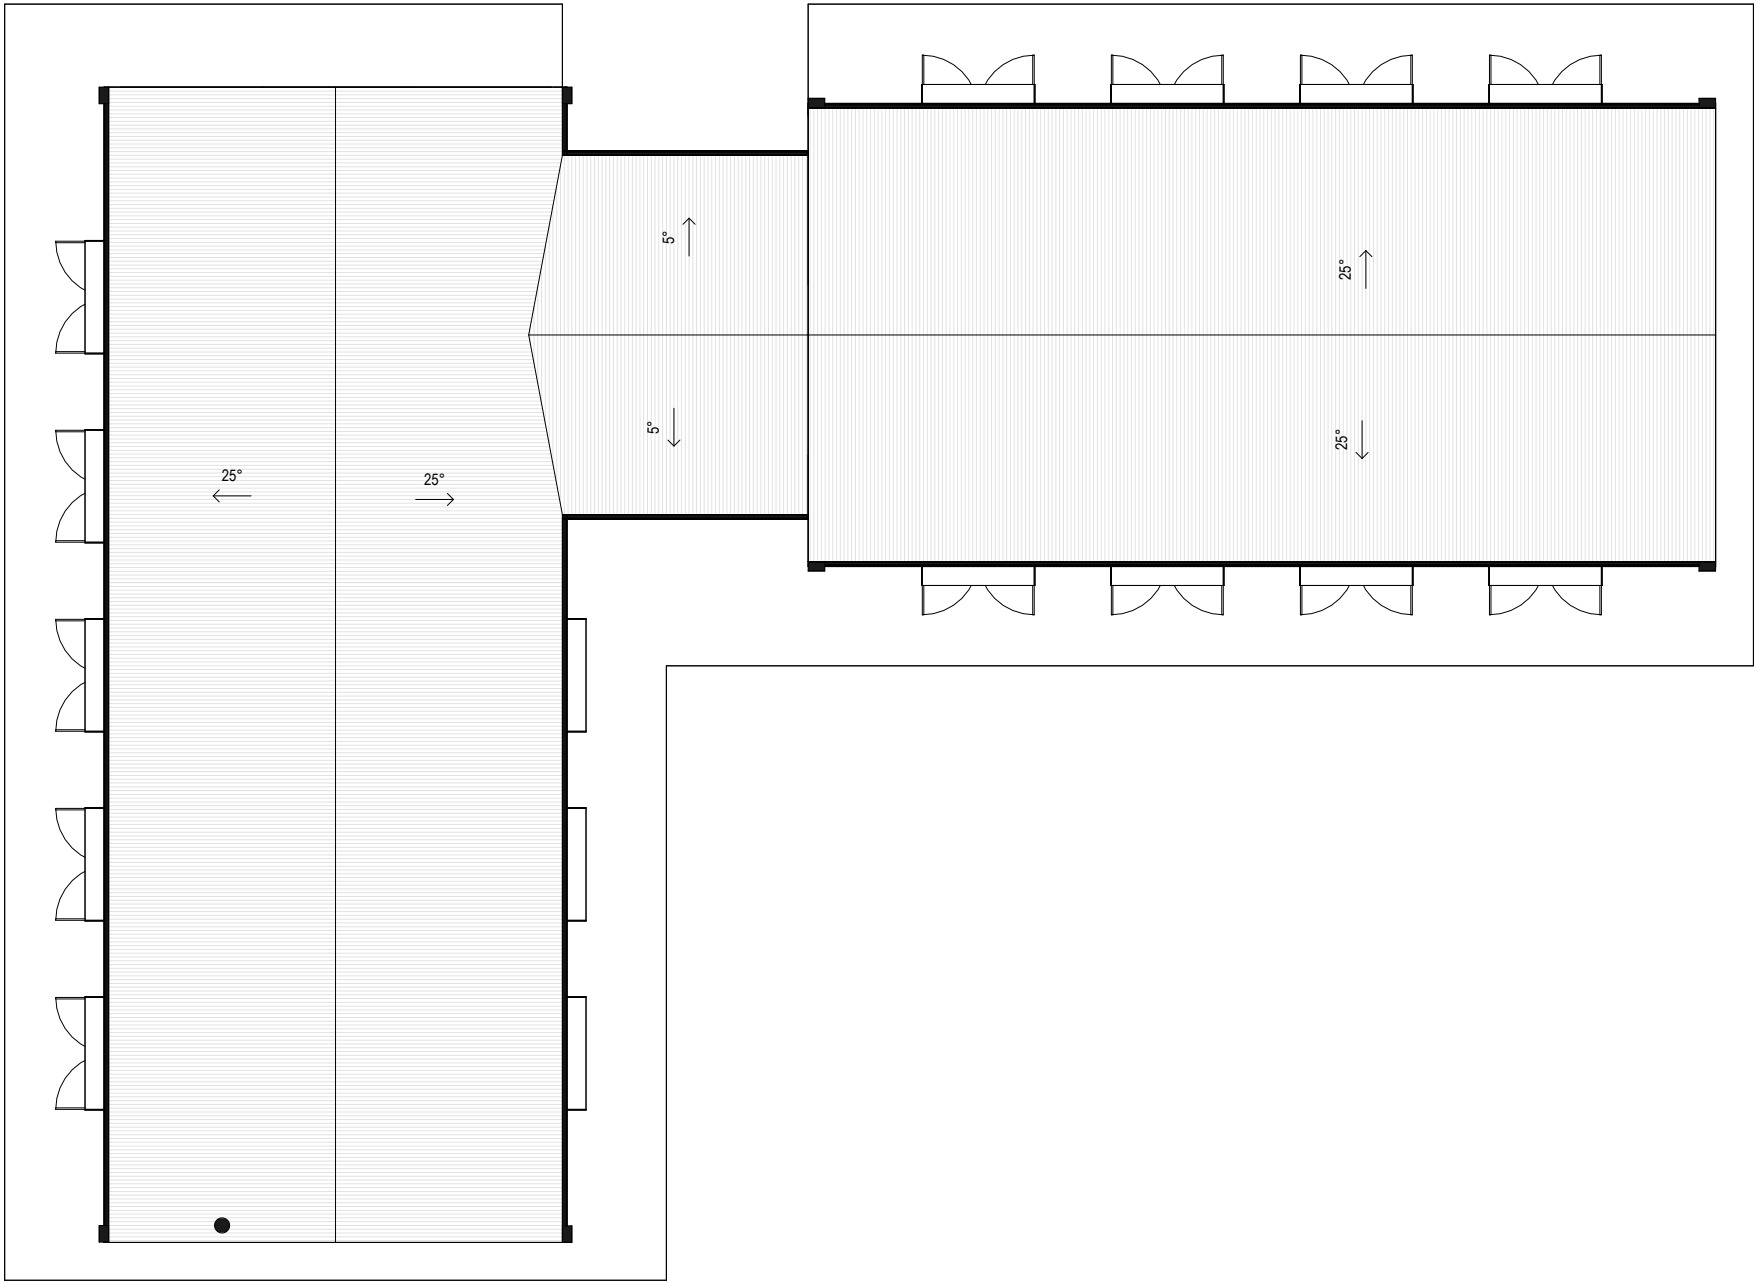

1 BD 06&07 - ROOF PLAN

1 : 200

 

REFERENCES

DRAWINGS TO BE READ IN CONJUNCTION WITH BUT NOT LIMITED TO ALL STRUCTURAL ENGINEERS, STORMWATER ENGINEERS, LANDSCAPE ARCHITECTS, AND OTHER ASSOCIATED PLANS & REPORTS.

REFER TO THE BASIX REPORT FOR ADDITIONAL REQUIREMENTS.

NOTES

ALL DIMENSIONS AND SETOUTS ARE TO BE VERIFIED ON SITE AND ALL OMISSIONS OR ANY DISCREPANCIES TO BE NOTIFIED. FIGURED DIMENSIONS TO BE USED AT ALL TIMES **DO NOT SCALE** MEASUREMENTS OFF DRAWINGS.

NOMINATED ARCHITECT: SOROOSH MOSHKAR 11278

DRAWN

SM

DESIGNED

SM

CHECKED

SM

DRAWING SCALE

1 : 200

SHEET SIZE

A3

PROJECT NUMBER

210804

DRAWING NUMBER

A 1115

DRAWING TITLE

BUILDING 06&07 ROOF PLAN

PROJECT STAGE

DA

PROJECT DETAILS

Mixed used Development

DOG ON THE TUCKER BOX


CLIENT DETAILS

The DOTT Developments Pty Ltd

W www.snarchitects.com.au
E info@snarchitects.com.au
M 0405242821
A 1/98 Allen St, Leichhardt NSW 2040



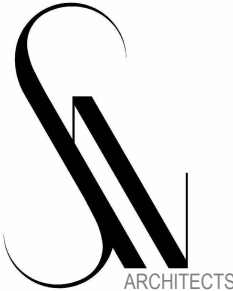



© COPYRIGHT


REPRODUCTION OF THE WHOLE OR PART OF THE DOCUMENT CONSTITUTES AND INFRINGES COPYRIGHT. THE INFORMATION, IDEAS AND CONCEPTS CONTAINED IN THIS DOCUMENT IS / ARE CONFIDENTIAL. THE RECIPIENT(S) OF THIS DOCUMENT IS / ARE PROHIBITED FROM DISCLOSING SUCH INFORMATION IDEAS AND CONCEPTS TO ANY PERSON WITHOUT PRIOR WRITTEN CONSENT OF THE COPYRIGHT HOLDER. CONTRACTOR TO CHECK AND VERIFY ALL LEVELS, DATUMS & DIMENSIONS ON SITE AND SHALL REPORT ANY DISCREPANCIES OR OMISSIONS TO THIS OFFICE PRIOR TO START OF WORK & DURING THE CONSTRUCTION PHASE. THIS DRAWING IS TO BE READ AND UNDERSTOOD IN CONJUNCTION WITH STRUCTURAL, MECHANICAL, ELECTRICAL AND OR ANY OTHER CONSULTANTS DOCUMENTATION AS MAY BE APPLICABLE TO THE PROJECT PRIOR TO START OF WORK & ITS DURATION. MEASUREMENT SCALING OF THIS DRAWING SHALL ONLY BE PERMITTED IN ITS DIGITAL FORM.



Rev.	Date	Description
A	18.08.23	DA SUBMISSION

 Scale


MATERIAL LEGEND		
MATERIAL REFERENCE	MATERIAL TAG	MATERIAL DESCRIPTION
	AWD	ALUMINIUM FRAMED DOOR & WINDOW – DARK GREY
	PCM	DARK GREY POWDER COATED STEEL SHEETS/COLUMNS
	RC1	METAL ROOFING & WALLING COLORBOND MONUMENT
	RC2	LOUVERED ROOF
	WC1	NON-COMBUSTIBLE TIMBER LOOK CLADDING – DARK GREY
	WC3	SANDSTONE CLADDING

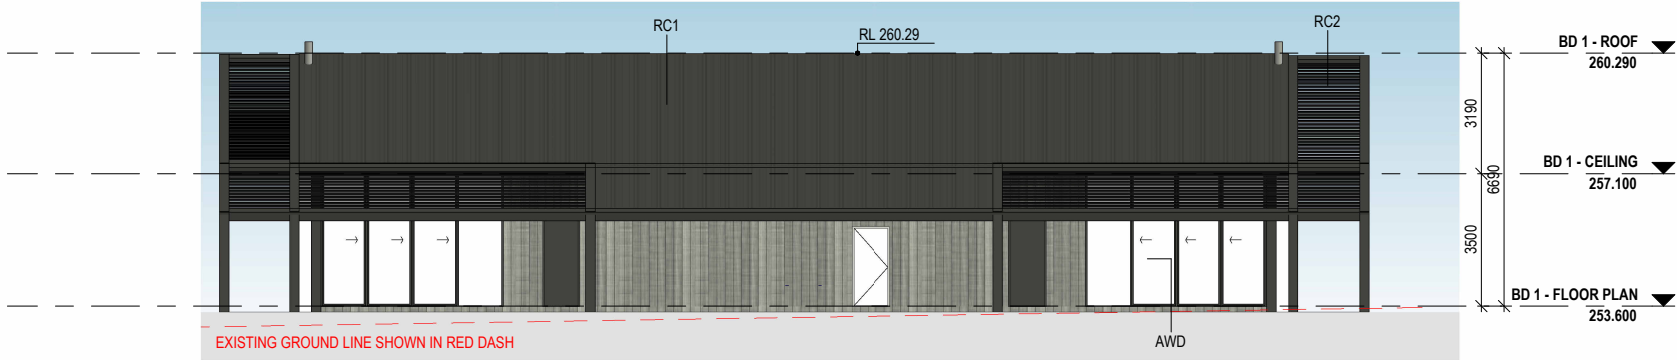


1 BD 1 - NORTH ELEVATION
1 : 200




2 BD 1 - SOUTH ELEVATION
1 : 200

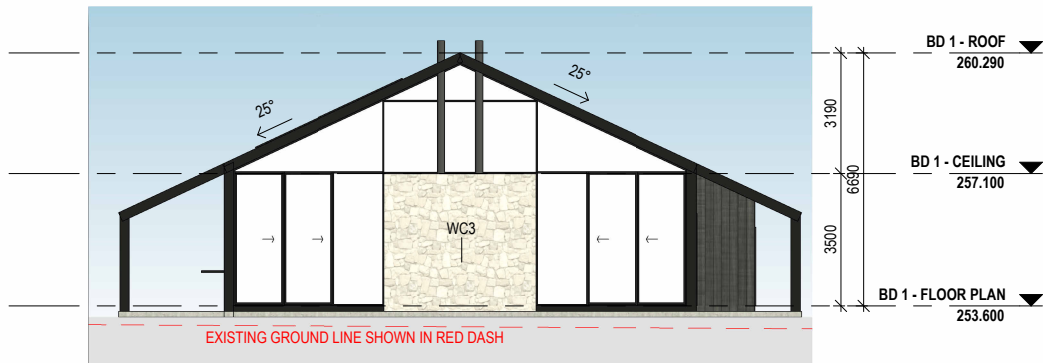

3 BD 1 - EAST ELEVATION
1 : 200

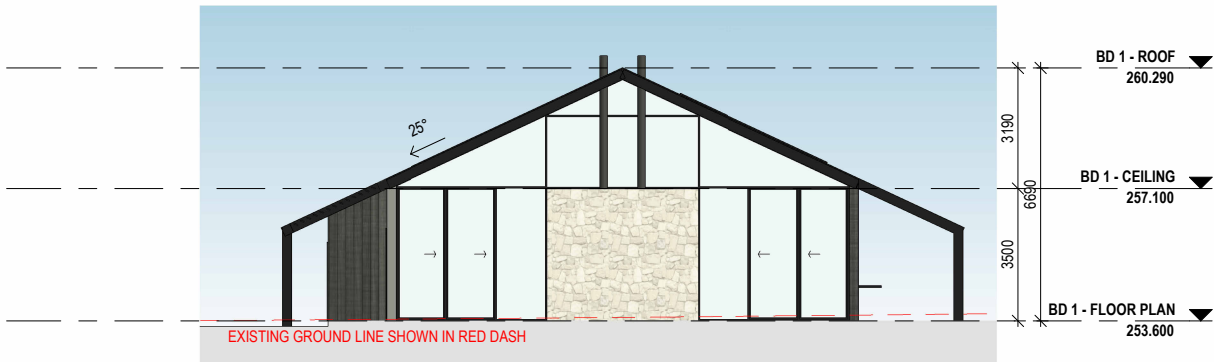


4 BD 1 - WEST ELEVATION
1 : 200

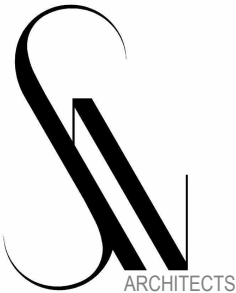

W www.snarchitects.com.au
E info@snarchitects.com.au
M 0405242821
A 1/98 Allen St, Leichhardt NSW 2040

© COPYRIGHT

REPRODUCTION OF THE WHOLE OR PART OF THE DOCUMENT CONSTITUTES AND INFRINGES COPYRIGHT. THE INFORMATION, IDEAS AND CONCEPTS CONTAINED IN THIS DOCUMENT IS / ARE CONFIDENTIAL. THE RECIPIENT(S) OF THIS DOCUMENT IS / ARE PROHIBITED FROM DISCLOSING SUCH INFORMATION IDEAS AND CONCEPTS TO ANY PERSON WITHOUT PRIOR WRITTEN CONSENT OF THE COPYRIGHT HOLDER. CONTRACTOR TO CHECK AND VERIFY ALL LEVELS, DATUMS & DIMENSIONS ON SITE AND SHALL REPORT ANY DISCREPANCIES OR OMISSIONS TO THIS OFFICE PRIOR TO START OF WORK & DURING THE CONSTRUCTION PHASE. THIS DRAWING IS TO BE READ AND UNDERSTOOD IN CONJUNCTION WITH STRUCTURAL, MECHANICAL, ELECTRICAL AND OR ANY OTHER CONSULTANTS DOCUMENTATION AS MAY BE APPLICABLE TO THE PROJECT PRIOR TO START OF WORK & ITS DURATION. MEASUREMENT SCALING OF THIS DRAWING SHALL ONLY BE PERMITTED IN ITS DIGITAL FORM.

 

REFERENCES

DRAWINGS TO BE READ IN CONJUNCTION WITH BUT NOT LIMITED TO ALL STRUCTURAL ENGINEERS, STORMWATER ENGINEERS, LANDSCAPE ARCHITECTS, AND OTHER ASSOCIATED PLANS & REPORTS.

REFER TO THE BASIX REPORT FOR ADDITIONAL REQUIREMENTS.

NOTES

ALL DIMENSIONS AND SETOUTS ARE TO BE VERIFIED ON SITE AND ALL OMISSIONS OR ANY DISCREPANCIES TO BE NOTIFIED. FIGURED DIMENSIONS TO BE USED AT ALL TIMES DO NOT SCALE MEASUREMENTS OFF DRAWINGS.

NOMINATED ARCHITECT: SOROOSH MOSHKAR 11278

DRAWN

SM

DRAWING SCALE

1 : 200

DRAWING NUMBER

A 2001

DRAWING TITLE

ELEVATIONS BUILDING 01

DESIGNED

SM

SHEET SIZE

A3

CHECKED

SM

PROJECT NUMBER

210804

PROJECT STAGE

DA

PROJECT DETAILS

Mixed used Development

DOG ON THE TUCKER BOX






CLIENT DETAILS

The DOTT Developments Pty Ltd

A 18.08.23 DA SUBMISSION

Rev. Date Description

Scale

MATERIAL LEGEND		
MATERIAL REFERENCE	MATERIAL TAG	MATERIAL DESCRIPTION
	AWD	ALUMINIUM FRAMED DOOR & WINDOW – DARK GREY
	PCM	DARK GREY POWDER COATED STEEL SHEETS/COLUMNS
	RC1	METAL ROOFING & WALLING COLORBOND MONUMENT
	WC1	NON-COMBUSTIBLE TIMBER LOOK CLADDING – DARK GREY
	WC2	NON-COMBUSTIBLE TIMBER LOOK CLADDING – DARK GREY




1 **BD 2 - NORTH ELEVATION**

1 : 200




2 **BD 2 - SOUTH ELEVATION**

1 : 200

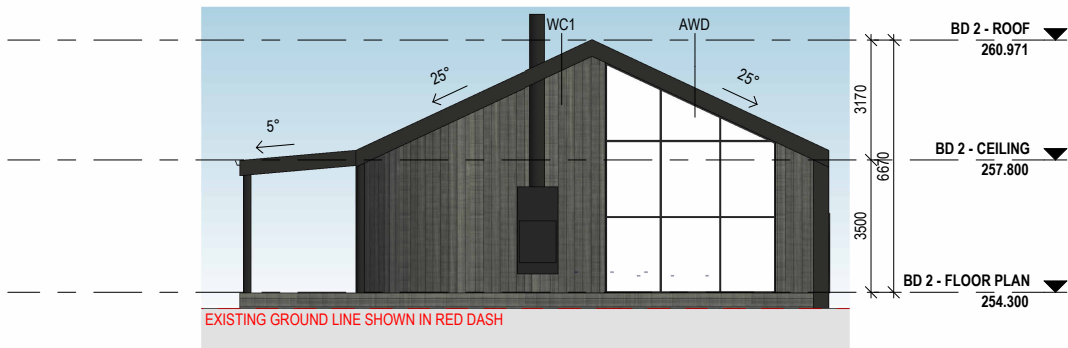


3 **BD 2 - WEST ELEVATION**

1 : 200

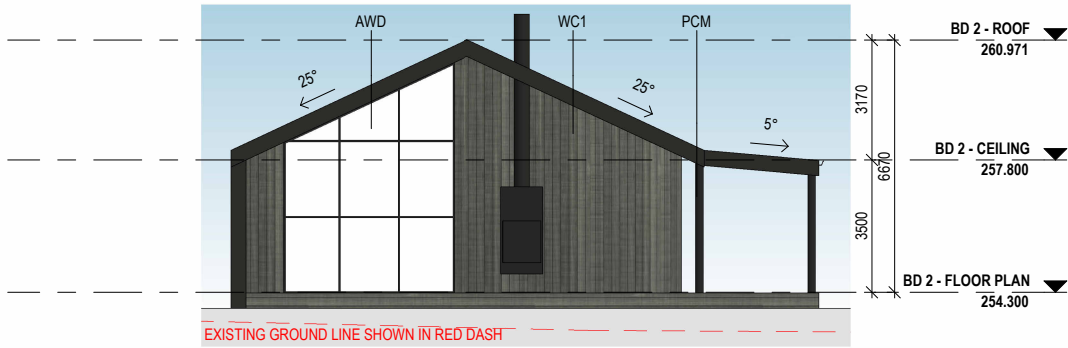

4 **BD 2 - EAST ELEVATION**

1 : 200

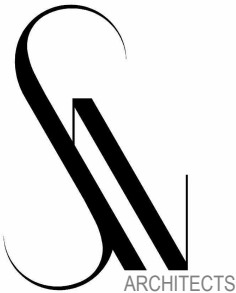

W www.snarchitects.com.au
E info@snarchitects.com.au
M 0405242821
A 1/98 Allen St, Leichhardt NSW 2040

© COPYRIGHT

REPRODUCTION OF THE WHOLE OR PART OF THE DOCUMENT CONSTITUTES AND INFRINGES COPYRIGHT. THE INFORMATION, IDEAS AND CONCEPTS CONTAINED IN THIS DOCUMENT IS / ARE CONFIDENTIAL. THE RECIPIENT(S) OF THIS DOCUMENT IS / ARE PROHIBITED FROM DISCLOSING SUCH INFORMATION IDEAS AND CONCEPTS TO ANY PERSON WITHOUT PRIOR WRITTEN CONSENT OF THE COPYRIGHT HOLDER. CONTRACTOR TO CHECK AND VERIFY ALL LEVELS, DATUMS & DIMENSIONS ON SITE AND SHALL REPORT ANY DISCREPANCIES OR OMISSIONS TO THIS OFFICE PRIOR TO START OF WORK & DURING THE CONSTRUCTION PHASE. THIS DRAWING IS TO BE READ AND UNDERSTOOD IN CONJUNCTION WITH STRUCTURAL, MECHANICAL, ELECTRICAL AND OR ANY OTHER CONSULTANTS DOCUMENTATION AS MAY BE APPLICABLE TO THE PROJECT PRIOR TO START OF WORK & ITS DURATION. MEASUREMENT SCALING OF THIS DRAWING SHALL ONLY BE PERMITTED IN ITS DIGITAL FORM.

REFERENCES

DRAWINGS TO BE READ IN CONJUNCTION WITH BUT NOT LIMITED TO ALL STRUCTURAL ENGINEERS, STORMWATER ENGINEERS, LANDSCAPE ARCHITECTS, AND OTHER ASSOCIATED PLANS & REPORTS.

REFER TO THE BASIX REPORT FOR ADDITIONAL REQUIREMENTS.

NOTES

ALL DIMENSIONS AND SETOUTS ARE TO BE VERIFIED ON SITE AND ALL OMISSIONS OR ANY DISCREPANCIES TO BE NOTIFIED. FIGURED DIMENSIONS TO BE USED AT ALL TIMES **DO NOT SCALE** MEASUREMENTS OFF DRAWINGS.

NOMINATED ARCHITECT: SOROOSH MOSHKAR 11278

DRAWN

SM

DESIGNED

SM

CHECKED

SM

DRAWING SCALE

1 : 200

SHEET SIZE

A3

PROJECT NUMBER

210804

DRAWING NUMBER

A 2003

DRAWING TITLE

ELEVATIONS BUILDING 02

PROJECT STAGE

DA

PROJECT DETAILS

Mixed used Development




DOG ON THE TUCKER BOX

CLIENT DETAILS

The DOTT Developments Pty Ltd

A 18.08.23 DA SUBMISSION

Rev. Date Description

MATERIAL LEGEND		
MATERIAL REFERENCE	MATERIAL TAG	MATERIAL DESCRIPTION
	AWD	ALUMINIUM FRAMED DOOR & WINDOW – DARK GREY
	PCM	DARK GREY POWDER COATED STEEL SHEETS/COLUMNS
	RC3	METAL ROOFING & WALLING COLORBOND MONUMENT
	WC2	NON-COMBUSTIBLE TIMBER LOOK CLADDING – DARK GREY



1 BD 3 - EAST ELEVATION
1 : 200




2 BD 3 - WEST ELEVATION
1 : 200



3 BD 3 - NORTH ELEVATION
1 : 200



4 BD 3 - SOUTH ELEVATION
1 : 200

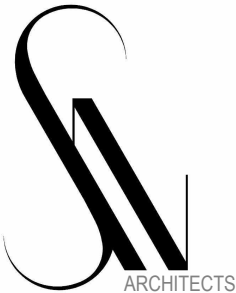

W www.snarchitects.com.au
E info@snarchitects.com.au
M 0405242821
A 1/98 Allen St, Leichhardt NSW 2040

© COPYRIGHT

REPRODUCTION OF THE WHOLE OR PART OF THE DOCUMENT CONSTITUTES AND INFRINGES COPYRIGHT. THE INFORMATION, IDEAS AND CONCEPTS CONTAINED IN THIS DOCUMENT IS / ARE CONFIDENTIAL. THE RECIPIENT(S) OF THIS DOCUMENT IS / ARE PROHIBITED FROM DISCLOSING SUCH INFORMATION IDEAS AND CONCEPTS TO ANY PERSON WITHOUT PRIOR WRITTEN CONSENT OF THE COPYRIGHT HOLDER. CONTRACTOR TO CHECK AND VERIFY ALL LEVELS, DATUMS & DIMENSIONS ON SITE AND SHALL REPORT ANY DISCREPANCIES OR OMISSIONS TO THIS OFFICE PRIOR TO START OF WORK & DURING THE CONSTRUCTION PHASE. THIS DRAWING IS TO BE READ AND UNDERSTOOD IN CONJUNCTION WITH STRUCTURAL, MECHANICAL, ELECTRICAL AND OR ANY OTHER CONSULTANTS DOCUMENTATION AS MAY BE APPLICABLE TO THE PROJECT PRIOR TO START OF WORK & ITS DURATION. MEASUREMENT SCALING OF THIS DRAWING SHALL ONLY BE PERMITTED IN ITS DIGITAL FORM.

REFERENCES

DRAWINGS TO BE READ IN CONJUNCTION WITH BUT NOT LIMITED TO ALL STRUCTURAL ENGINEERS, STORMWATER ENGINEERS, LANDSCAPE ARCHITECTS, AND OTHER ASSOCIATED PLANS & REPORTS.

REFER TO THE BASIX REPORT FOR ADDITIONAL REQUIREMENTS.

NOTES

ALL DIMENSIONS AND SETOUTS ARE TO BE VERIFIED ON SITE AND ALL OMISSIONS OR ANY DISCREPANCIES TO BE NOTIFIED. FIGURED DIMENSIONS TO BE USED AT ALL TIMES **DO NOT SCALE** MEASUREMENTS OFF DRAWINGS.

NOMINATED ARCHITECT: SOROOSH MOSHKAR 11278

DRAWN

SM

DRAWING SCALE

1 : 200

DRAWING NUMBER

A 2004

DRAWING TITLE

ELEVATIONS BUILDING 03

DESIGNED

SM

SHEET SIZE

A3

CHECKED

SM

PROJECT NUMBER

210804

PROJECT STAGE

DA

PROJECT DETAILS




 

Mixed used Development


DOG ON THE TUCKER BOX

CLIENT DETAILS


The DOTT Developments Pty Ltd

A	18.08.23	DA SUBMISSION
Rev.	Date	Description


MATERIAL LEGEND			MATERIAL LEGEND		
MATERIAL REFERENCE	MATERIAL TAG	MATERIAL DESCRIPTION	MATERIAL REFERENCE	MATERIAL TAG	MATERIAL DESCRIPTION
	AWD	ALUMINIUM FRAMED DOOR & WINDOW – DARK GREY		WC1	NON-COMBUSTIBLE TIMBER LOOK CLADDING – DARK GREY
	PCM	DARK GREY POWDER COATED STEEL SHEETS/COLUMNS			
	RC1	METAL ROOFING & WALLING COLORBOND MONUMENT			
	RC2	LOUVERED ROOF			

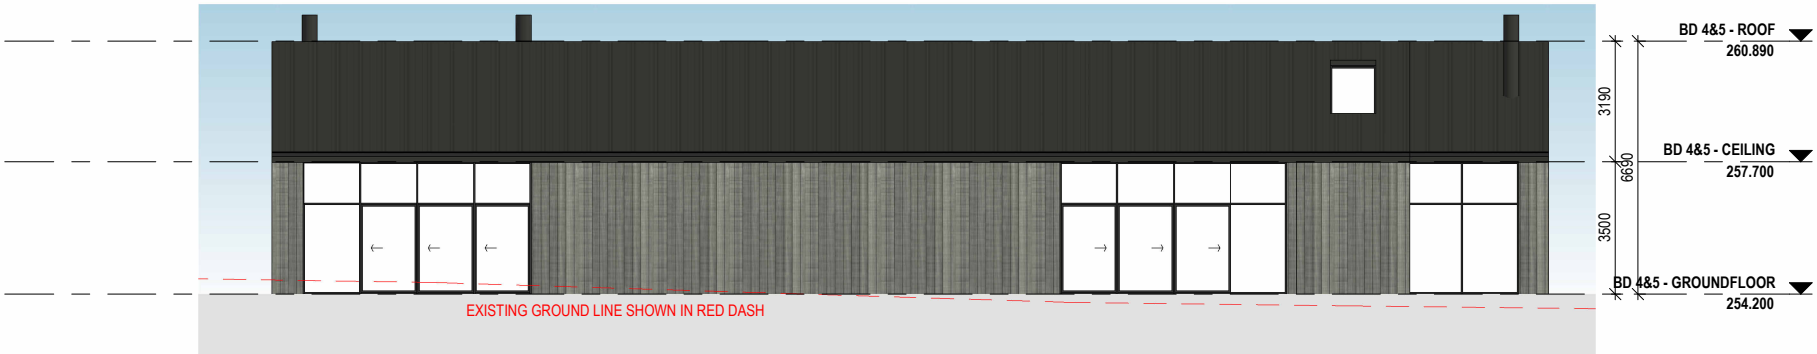


3 **BD 5 - SOUTH ELEVATION**
1 : 200

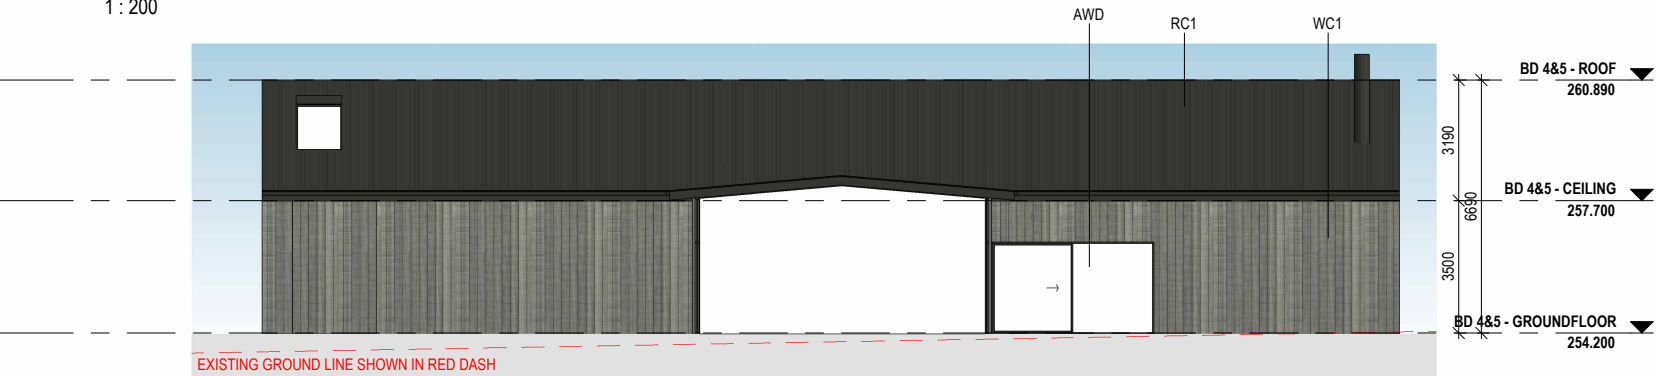

4 **BD 5 - NORTH ELEVATION**
1 : 200

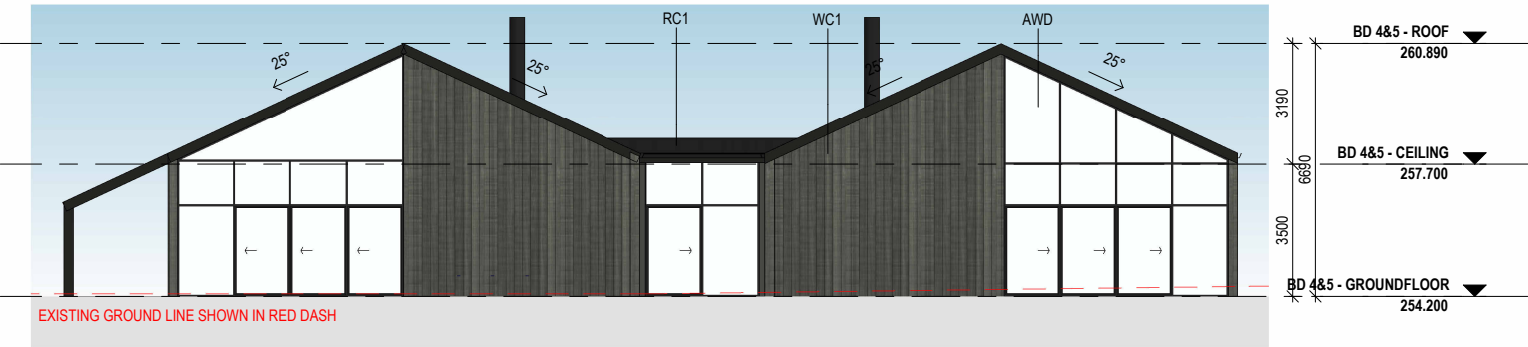


1 **BD 4&5 - WEST ELEVATION**
1 : 200

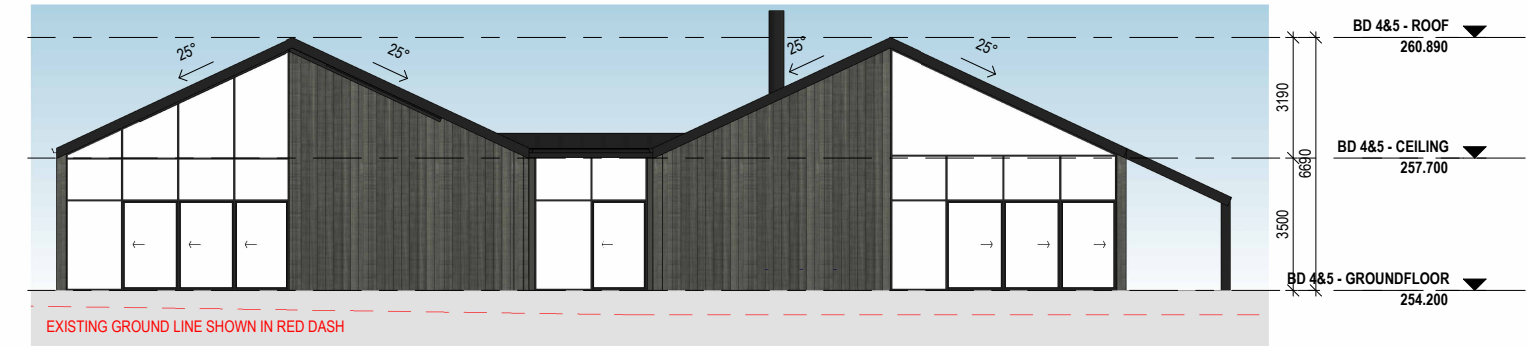


2 **BD 4&5 - EAST ELEVATION**
1 : 200



5B **BD 4 - NORTH ELEVATION**
1 : 200

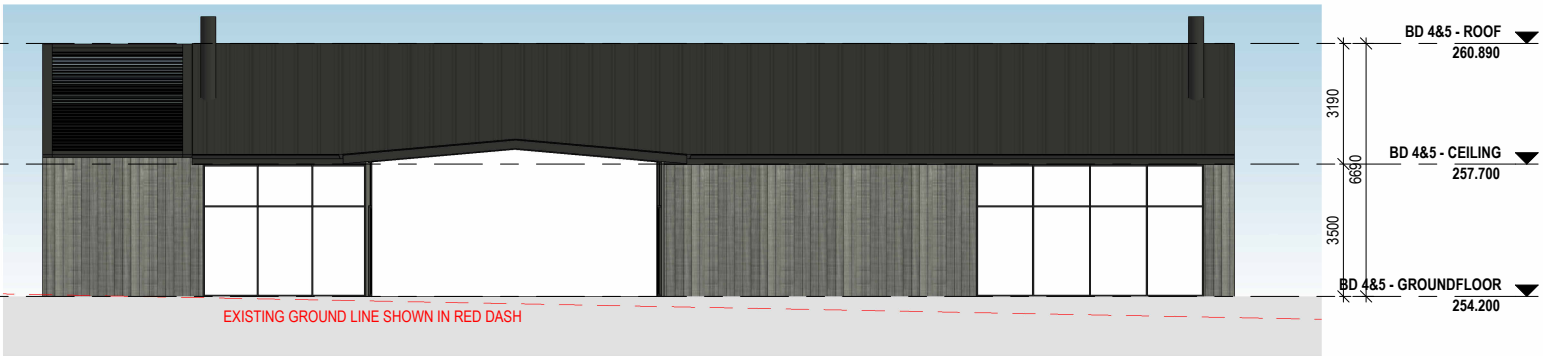

6 **BD 4 - SOUTH ELEVATION**
1 : 200

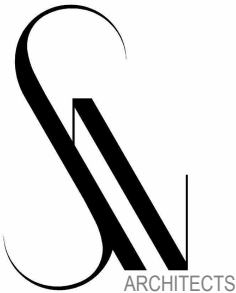

W www.snarchitects.com.au
E info@snarchitects.com.au
M 0405242821
A 1/98 Allen St, Leichhardt NSW 2040

© COPYRIGHT

REPRODUCTION OF THE WHOLE OR PART OF THE DOCUMENT CONSTITUTES AND INFRINGES COPYRIGHT. THE INFORMATION, IDEAS AND CONCEPTS CONTAINED IN THIS DOCUMENT IS / ARE CONFIDENTIAL. THE RECIPIENT(S) OF THIS DOCUMENT IS / ARE PROHIBITED FROM DISCLOSING SUCH INFORMATION IDEAS AND CONCEPTS TO ANY PERSON WITHOUT PRIOR WRITTEN CONSENT OF THE COPYRIGHT HOLDER. CONTRACTOR TO CHECK AND VERIFY ALL LEVELS, DATUMS & DIMENSIONS ON SITE AND SHALL REPORT ANY DISCREPANCIES OR OMISSIONS TO THIS OFFICE PRIOR TO START OF WORK & DURING THE CONSTRUCTION PHASE. THIS DRAWING IS TO BE READ AND UNDERSTOOD IN CONJUNCTION WITH STRUCTURAL, MECHANICAL, ELECTRICAL AND OR ANY OTHER CONSULTANTS DOCUMENTATION AS MAY BE APPLICABLE TO THE PROJECT PRIOR TO START OF WORK & ITS DURATION. MEASUREMENT SCALING OF THIS DRAWING SHALL ONLY BE PERMITTED IN ITS DIGITAL FORM.

REFERENCES

DRAWINGS TO BE READ IN CONJUNCTION WITH BUT NOT LIMITED TO ALL STRUCTURAL ENGINEERS, STORMWATER ENGINEERS, LANDSCAPE ARCHITECTS, AND OTHER ASSOCIATED PLANS & REPORTS.

REFER TO THE BASIX REPORT FOR ADDITIONAL REQUIREMENTS.

NOTES

ALL DIMENSIONS AND SETOUTS ARE TO BE VERIFIED ON SITE AND ALL OMISSIONS OR ANY DISCREPANCIES TO BE NOTIFIED. FIGURED DIMENSIONS TO BE USED AT ALL TIMES **DO NOT SCALE** MEASUREMENTS OFF DRAWINGS.

NOMINATED ARCHITECT: SOROOSH MOSHKAR 11278

DRAWN

SM

DESIGNED

SM

CHECKED

SM

DRAWING SCALE

1 : 200

SHEET SIZE

A3

PROJECT NUMBER

210804

DRAWING NUMBER

A 2007

DRAWING TITLE

ELEVATIONS BUILDING 04&05

PROJECT STAGE

DA

PROJECT DETAILS

Mixed used Development

DOG ON THE TUCKER BOX


CLIENT DETAILS

The DOTT Developments Pty Ltd

A 18.08.23 DA SUBMISSION

Rev. Date Description


MATERIAL LEGEND		
MATERIAL REFERENCE	MATERIAL TAG	MATERIAL DESCRIPTION
	AWD	ALUMINIUM FRAMED DOOR & WINDOW – DARK GREY
	PCM	DARK GREY POWDER COATED STEEL SHEETS/COLUMNS
	RC1	METAL ROOFING & WALLING COLORBOND MONUMENT
	RC2	LOUVERED ROOF
	WC1	NON-COMBUSTIBLE TIMBER LOOK CLADDING – DARK GREY

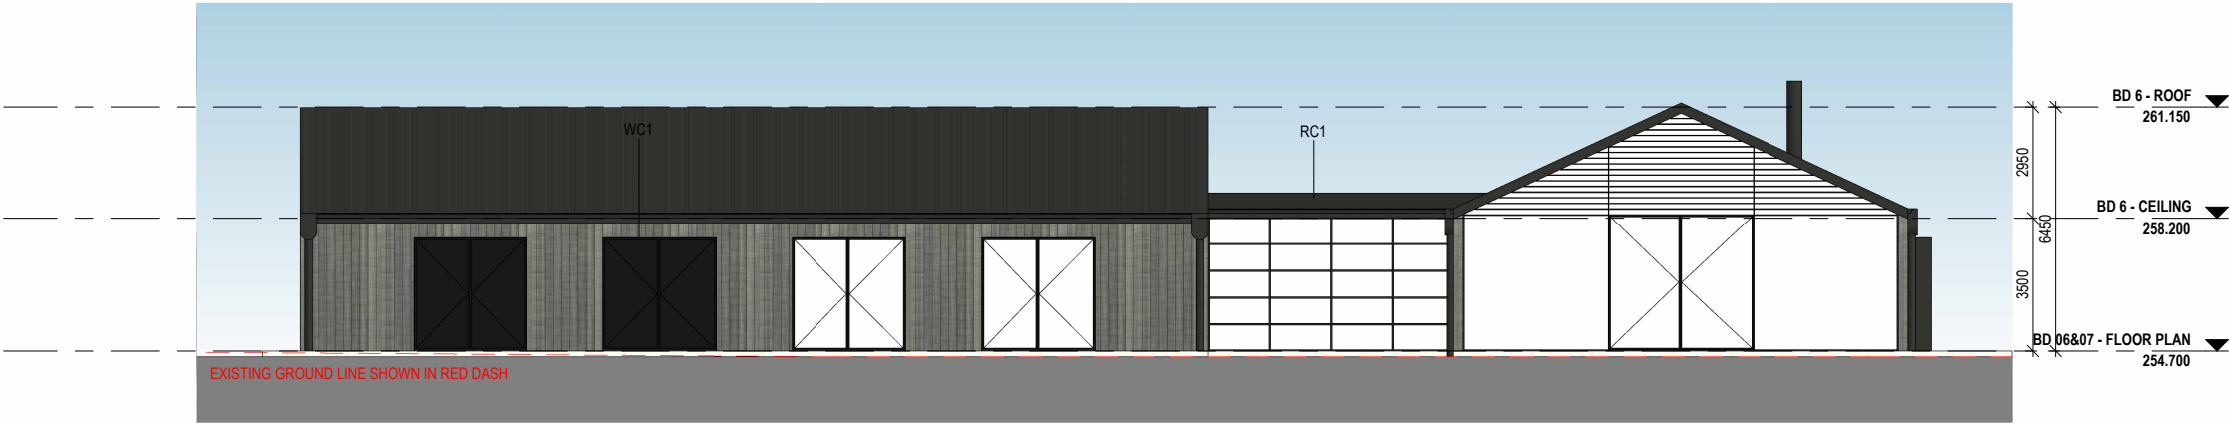


1 BD 06&07 - EAST ELEVATION
1 : 200




4 BD 06&07 - WEST ELEVATION
1 : 200

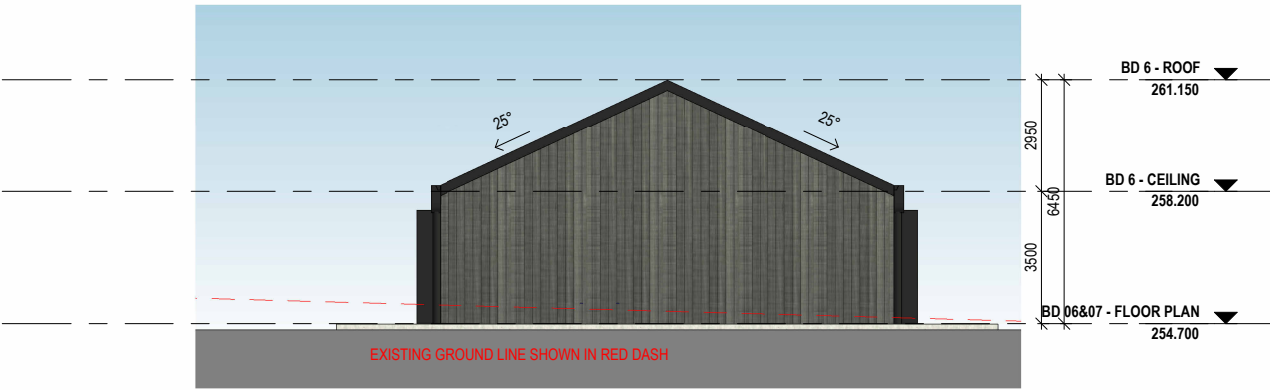

3 BD 06&07 - SOUTH ELEVATION
1 : 200

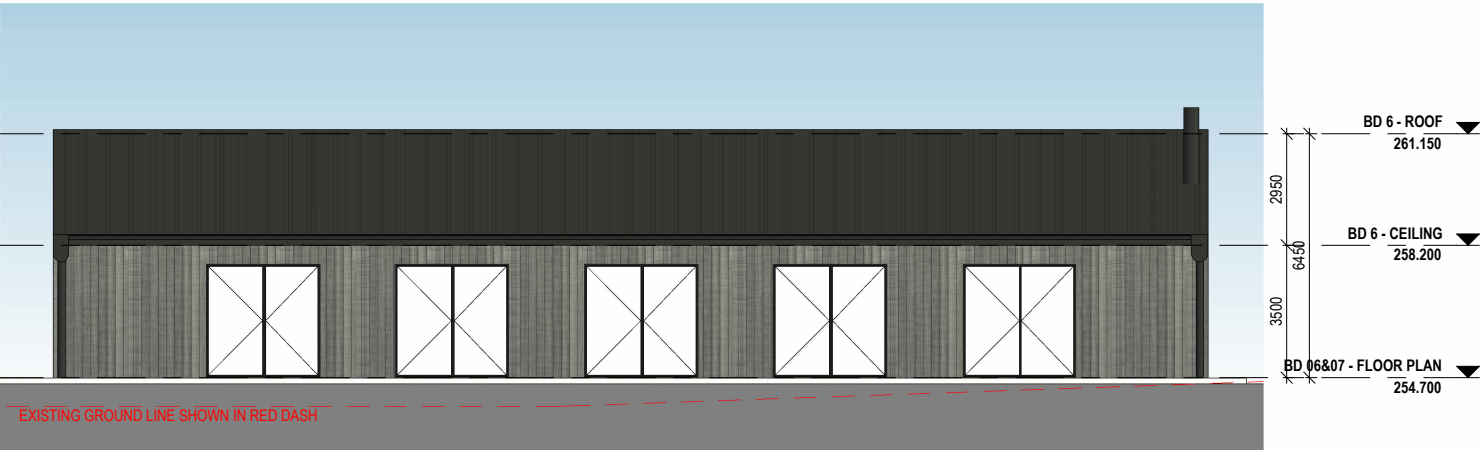

2 BD 06&07 - NORTH ELEVATION
1 : 200

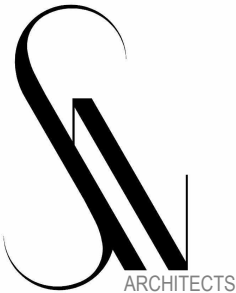

W www.snarchitects.com.au
E info@snarchitects.com.au
M 0405242821
A 1/98 Allen St, Leichhardt NSW 2040

© COPYRIGHT

REPRODUCTION OF THE WHOLE OR PART OF THE DOCUMENT CONSTITUTES AND INFRINGES COPYRIGHT. THE INFORMATION, IDEAS AND CONCEPTS CONTAINED IN THIS DOCUMENT IS / ARE CONFIDENTIAL. THE RECIPIENT(S) OF THIS DOCUMENT IS / ARE PROHIBITED FROM DISCLOSING SUCH INFORMATION IDEAS AND CONCEPTS TO ANY PERSON WITHOUT PRIOR WRITTEN CONSENT OF THE COPYRIGHT HOLDER. CONTRACTOR TO CHECK AND VERIFY ALL LEVELS, DATUMS & DIMENSIONS ON SITE AND SHALL REPORT ANY DISCREPANCIES OR OMISSIONS TO THIS OFFICE PRIOR TO START OF WORK & DURING THE CONSTRUCTION PHASE. THIS DRAWING IS TO BE READ AND UNDERSTOOD IN CONJUNCTION WITH STRUCTURAL, MECHANICAL, ELECTRICAL AND OR ANY OTHER CONSULTANTS DOCUMENTATION AS MAY BE APPLICABLE TO THE PROJECT PRIOR TO START OF WORK & ITS DURATION. MEASUREMENT SCALING OF THIS DRAWING SHALL ONLY BE PERMITTED IN ITS DIGITAL FORM.

REFERENCES

DRAWINGS TO BE READ IN CONJUNCTION WITH BUT NOT LIMITED TO ALL STRUCTURAL ENGINEERS, STORMWATER ENGINEERS, LANDSCAPE ARCHITECTS, AND OTHER ASSOCIATED PLANS & REPORTS.

REFER TO THE BASIX REPORT FOR ADDITIONAL REQUIREMENTS.

NOTES

ALL DIMENSIONS AND SETOUTS ARE TO BE VERIFIED ON SITE AND ALL OMISSIONS OR ANY DISCREPANCIES TO BE NOTIFIED. FIGURED DIMENSIONS TO BE USED AT ALL TIMES **DO NOT SCALE** MEASUREMENTS OFF DRAWINGS.

NOMINATED ARCHITECT: SOROOSH MOSHKAR 11278

DRAWN

SM

DESIGNED

SM

CHECKED

SM

DRAWING SCALE

1 : 200

SHEET SIZE

A3

PROJECT NUMBER

210804

DRAWING NUMBER

A 2008

DRAWING TITLE

ELEVATIONS BUILDING 06&07

PROJECT STAGE

DA

PROJECT DETAILS


Mixed used Development

DOG ON THE TUCKER BOX

CLIENT DETAILS


The DOTT Developments Pty Ltd

A	18.08.23	DA SUBMISSION
Rev.	Date	Description

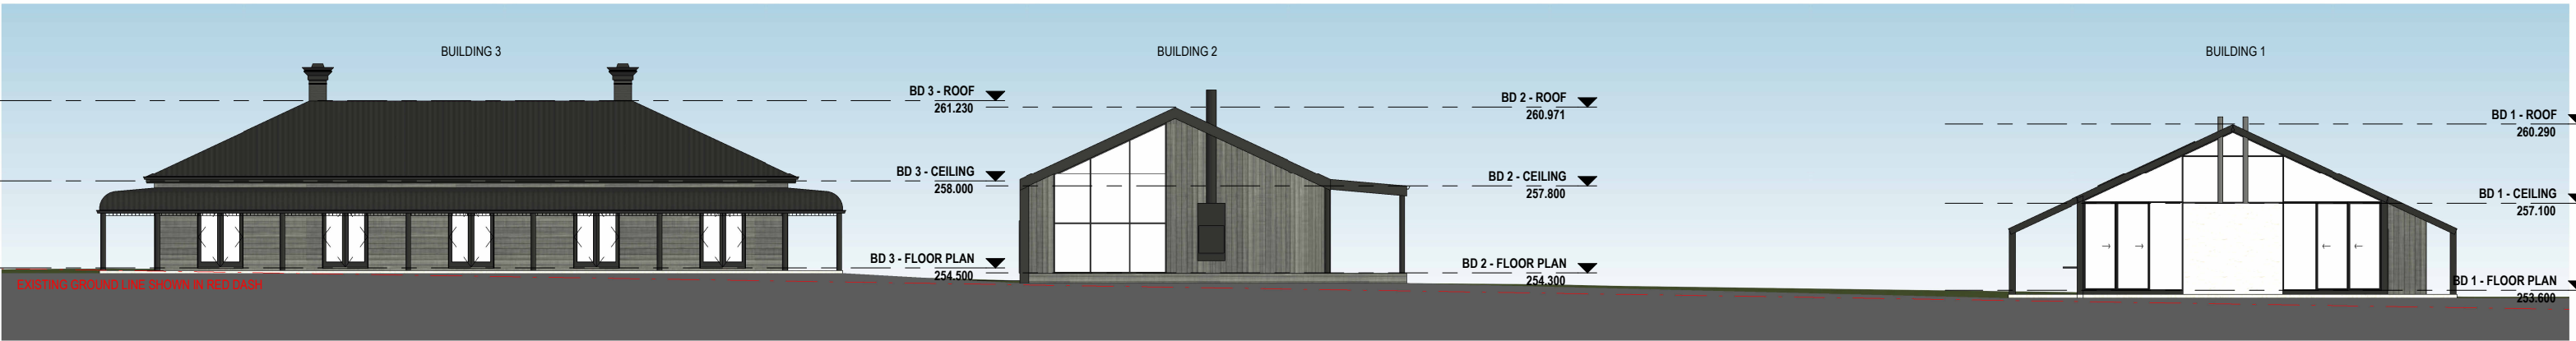

1 STREET ELEVATION NO.1


1 : 250

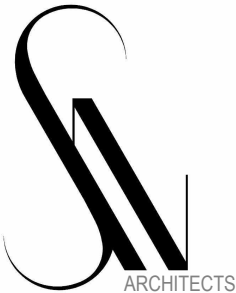

W www.snarchitects.com.au
E info@snarchitects.com.au
M 0405242821
A 1/98 Allen St, Leichhardt NSW 2040

© COPYRIGHT

REPRODUCTION OF THE WHOLE OR PART OF THE DOCUMENT CONSTITUTES AND INFRINGES COPYRIGHT. THE INFORMATION, IDEAS AND CONCEPTS CONTAINED IN THIS DOCUMENT IS / ARE CONFIDENTIAL. THE RECIPIENT(S) OF THIS DOCUMENT IS / ARE PROHIBITED FROM DISCLOSING SUCH INFORMATION IDEAS AND CONCEPTS TO ANY PERSON WITHOUT PRIOR WRITTEN CONSENT OF THE COPYRIGHT HOLDER. CONTRACTOR TO CHECK AND VERIFY ALL LEVELS, DATUMS & DIMENSIONS ON SITE AND SHALL REPORT ANY DISCREPANCIES OR OMISSIONS TO THIS OFFICE PRIOR TO START OF WORK & DURING THE CONSTRUCTION PHASE. THIS DRAWING IS TO BE READ AND UNDERSTOOD IN CONJUNCTION WITH STRUCTURAL, MECHANICAL, ELECTRICAL AND OR ANY OTHER CONSULTANTS DOCUMENTATION AS MAY BE APPLICABLE TO THE PROJECT PRIOR TO START OF WORK & ITS DURATION. MEASUREMENT SCALING OF THIS DRAWING SHALL ONLY BE PERMITTED IN ITS DIGITAL FORM.

 

REFERENCES

DRAWINGS TO BE READ IN CONJUNCTION WITH BUT NOT LIMITED TO ALL STRUCTURAL ENGINEERS, STORMWATER ENGINEERS, LANDSCAPE ARCHITECTS, AND OTHER ASSOCIATED PLANS & REPORTS.

REFER TO THE BASIX REPORT FOR ADDITIONAL REQUIREMENTS.

NOTES

ALL DIMENSIONS AND SETOUTS ARE TO BE VERIFIED ON SITE AND ALL OMISSIONS OR ANY DISCREPANCIES TO BE NOTIFIED. FIGURED DIMENSIONS TO BE USED AT ALL TIMES **DO NOT SCALE** MEASUREMENTS OFF DRAWINGS.

NOMINATED ARCHITECT: SOROOSH MOSHKAR 11278

DRAWN

SM

DESIGNED

SM

CHECKED

SM

DRAWING SCALE

1 : 250

SHEET SIZE

A3

PROJECT NUMBER

210804

DRAWING NUMBER

A 2009

DRAWING TITLE

STREET ELEVATION

PROJECT STAGE

DA

PROJECT DETAILS

Mixed used Development

DOG ON THE TUCKER BOX

CLIENT DETAILS

The DOTT Developments Pty Ltd


Rev.	Date	Description
A	18.08.23	DA SUBMISSION

Scale




A SECTION A-A

1 : 200

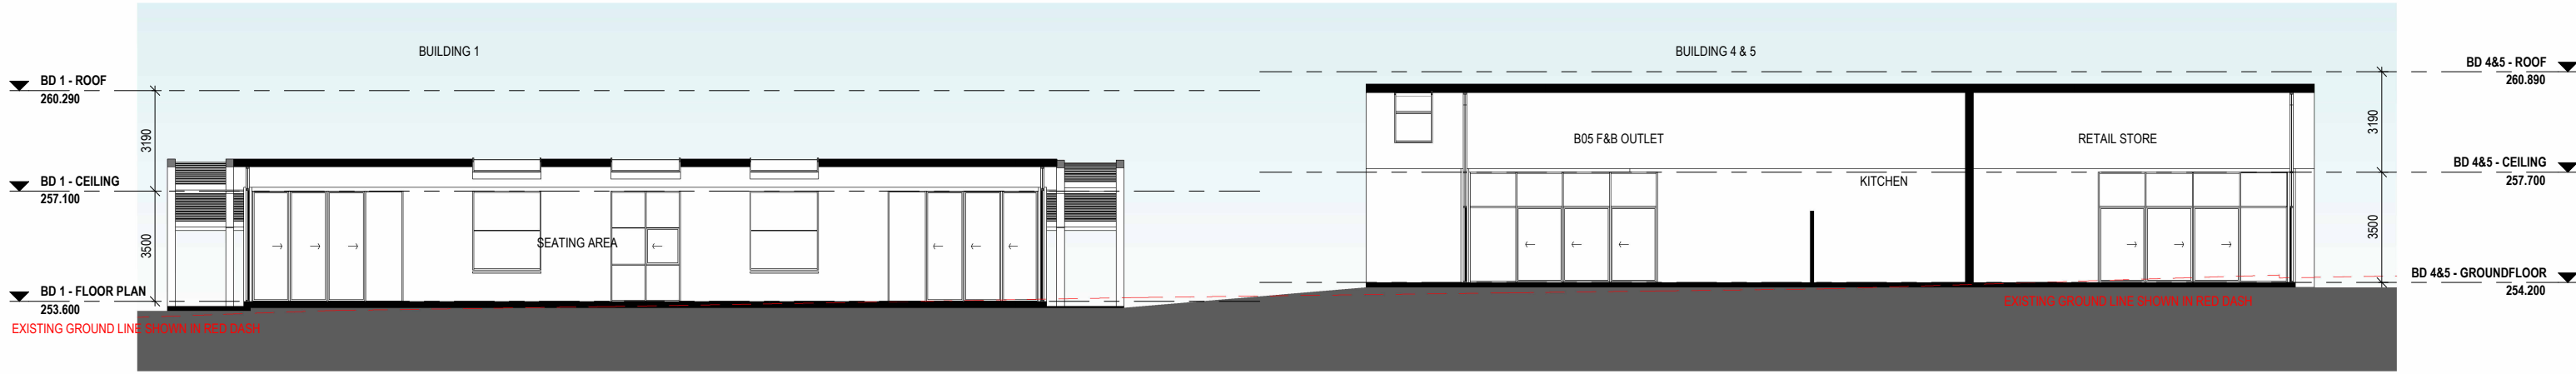


B SECTION B-B

1 : 200

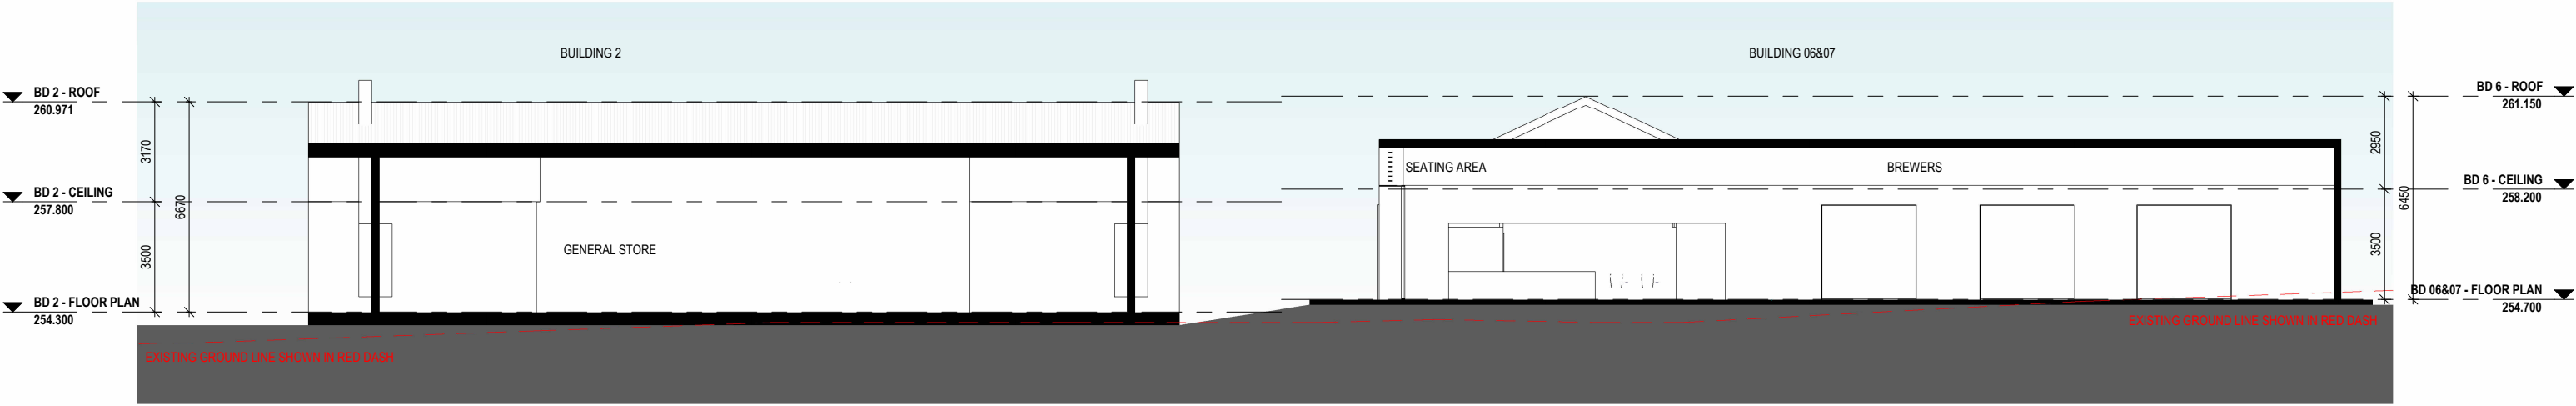

C SECTION C-C


1 : 200

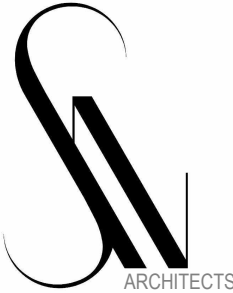

W www.snarchitects.com.au
E info@snarchitects.com.au
M 0405242821
A 1/98 Allen St, Leichhardt NSW 2040

© COPYRIGHT

REPRODUCTION OF THE WHOLE OR PART OF THE DOCUMENT CONSTITUTES AND INFRINGES COPYRIGHT. THE INFORMATION, IDEAS AND CONCEPTS CONTAINED IN THIS DOCUMENT IS / ARE CONFIDENTIAL. THE RECIPIENT(S) OF THIS DOCUMENT IS / ARE PROHIBITED FROM DISCLOSING SUCH INFORMATION IDEAS AND CONCEPTS TO ANY PERSON WITHOUT PRIOR WRITTEN CONSENT OF THE COPYRIGHT HOLDER. CONTRACTOR TO CHECK AND VERIFY ALL LEVELS, DATUMS & DIMENSIONS ON SITE AND SHALL REPORT ANY DISCREPANCIES OR OMISSIONS TO THIS OFFICE PRIOR TO START OF WORK & DURING THE CONSTRUCTION PHASE. THIS DRAWING IS TO BE READ AND UNDERSTOOD IN CONJUNCTION WITH STRUCTURAL, MECHANICAL, ELECTRICAL AND OR ANY OTHER CONSULTANTS DOCUMENTATION AS MAY BE APPLICABLE TO THE PROJECT PRIOR TO START OF WORK & ITS DURATION. MEASUREMENT SCALING OF THIS DRAWING SHALL ONLY BE PERMITTED IN ITS DIGITAL FORM.

 

REFERENCES

DRAWINGS TO BE READ IN CONJUNCTION WITH BUT NOT LIMITED TO ALL STRUCTURAL ENGINEERS, STORMWATER ENGINEERS, LANDSCAPE ARCHITECTS, AND OTHER ASSOCIATED PLANS & REPORTS.

REFER TO THE BASIX REPORT FOR ADDITIONAL REQUIREMENTS.

NOTES

ALL DIMENSIONS AND SETOUTS ARE TO BE VERIFIED ON SITE AND ALL OMISSIONS OR ANY DISCREPANCIES TO BE NOTIFIED. FIGURED DIMENSIONS TO BE USED AT ALL TIMES **DO NOT SCALE** MEASUREMENTS OFF DRAWINGS.

NOMINATED ARCHITECT: SOROOSH MOSHKAR 11278

DRAWN

SM

DESIGNED

SM

CHECKED

SM

DRAWING SCALE

1 : 200

SHEET SIZE

A3

PROJECT NUMBER

210804

DRAWING NUMBER

A 3001

DRAWING TITLE

SECTIONS-SHEET NO.1

PROJECT STAGE

DA

PROJECT DETAILS

Mixed used Development


DOG ON THE TUCKER BOX

CLIENT DETAILS

The DOTT Developments Pty Ltd


A	18.08.23	DA SUBMISSION
Rev.	Date	Description

Scale

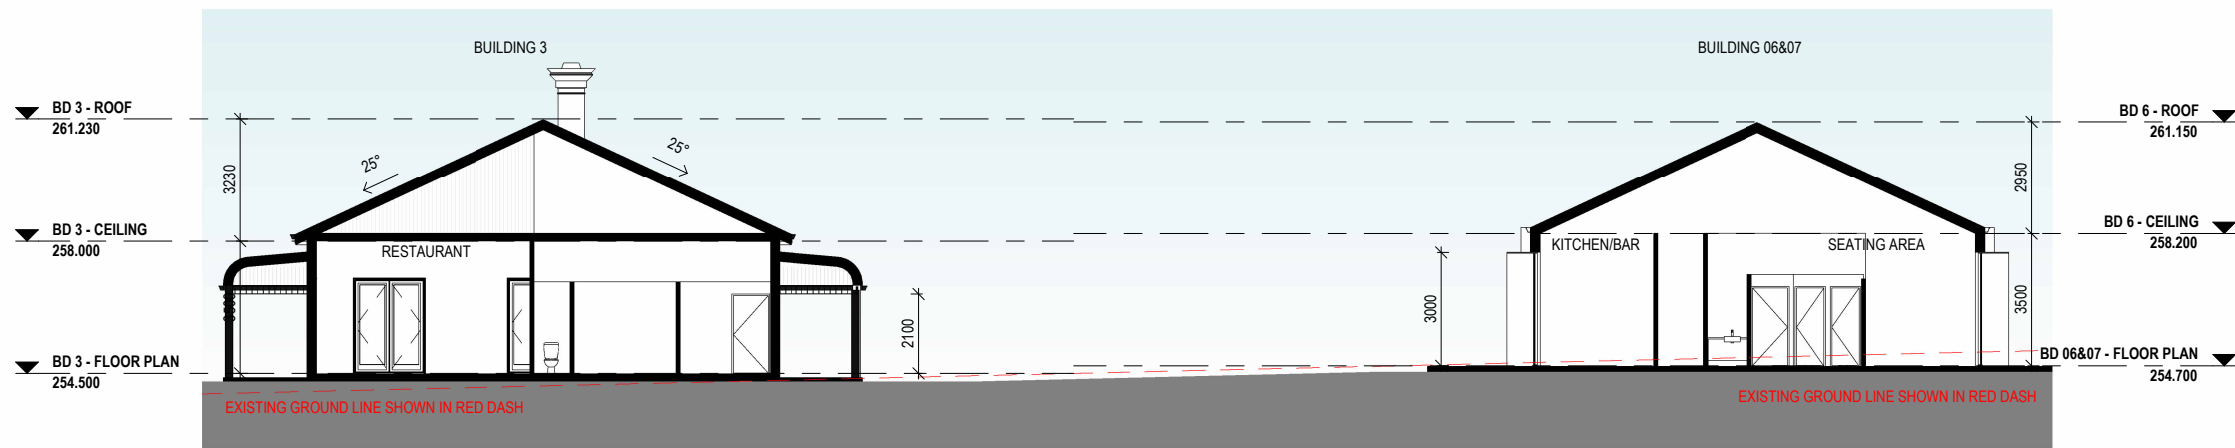


D SECTION D-D

1 : 200

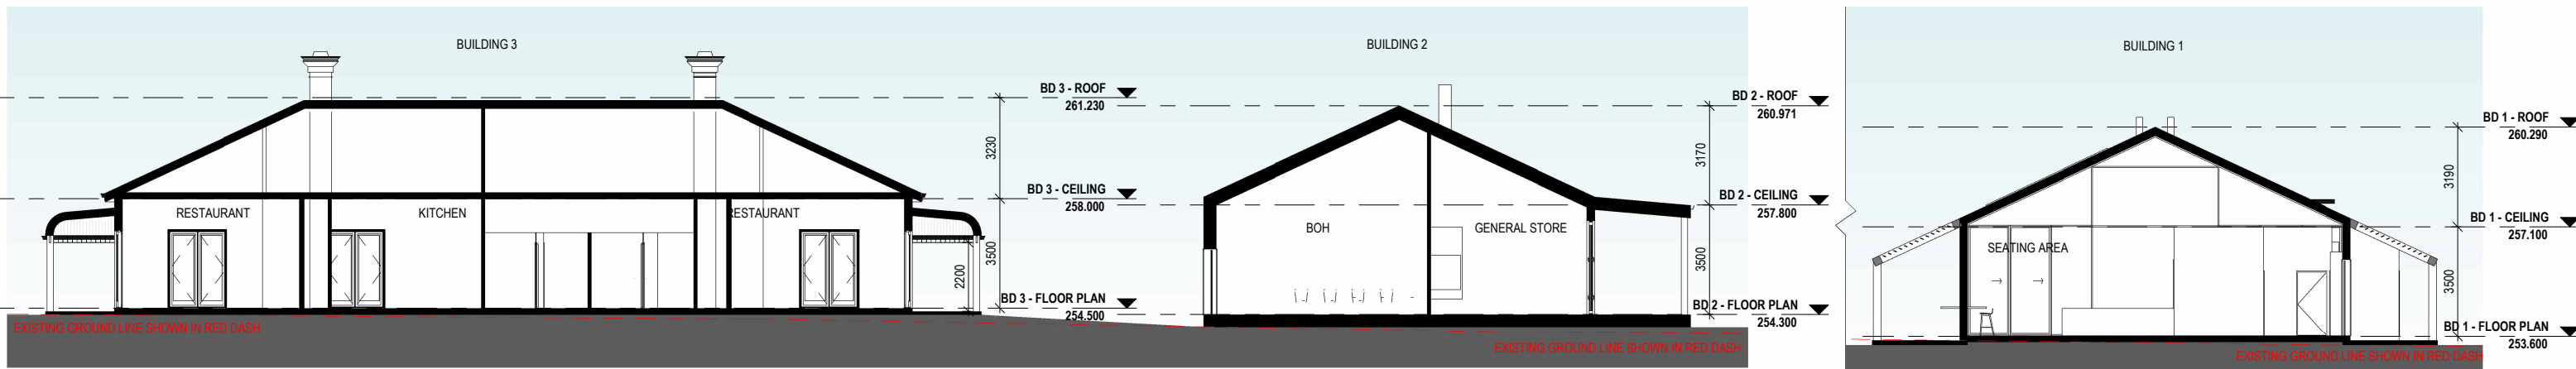


E SECTION E-E

1 : 200

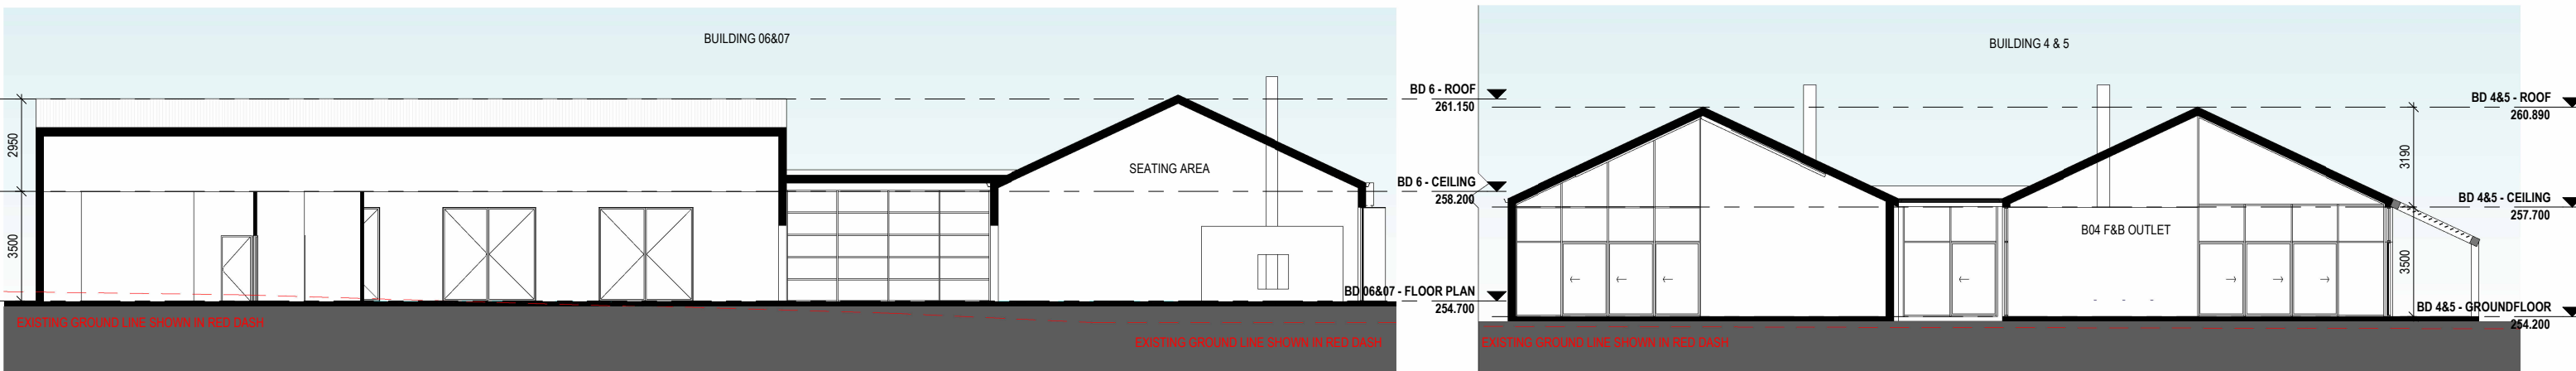

F SECTION F-F


1 : 200

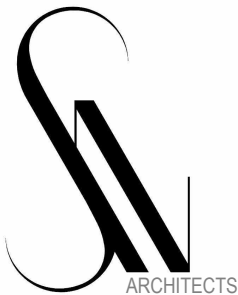

W www.snarchitects.com.au
E info@snarchitects.com.au
M 0405242821
A 1/98 Allen St, Leichhardt NSW 2040

© COPYRIGHT

REPRODUCTION OF THE WHOLE OR PART OF THE DOCUMENT CONSTITUTES AND INFRINGES COPYRIGHT. THE INFORMATION, IDEAS AND CONCEPTS CONTAINED IN THIS DOCUMENT IS / ARE CONFIDENTIAL. THE RECIPIENT(S) OF THIS DOCUMENT IS / ARE PROHIBITED FROM DISCLOSING SUCH INFORMATION IDEAS AND CONCEPTS TO ANY PERSON WITHOUT PRIOR WRITTEN CONSENT OF THE COPYRIGHT HOLDER. CONTRACTOR TO CHECK AND VERIFY ALL LEVELS, DATUMS & DIMENSIONS ON SITE AND SHALL REPORT ANY DISCREPANCIES OR OMISSIONS TO THIS OFFICE PRIOR TO START OF WORK & DURING THE CONSTRUCTION PHASE. THIS DRAWING IS TO BE READ AND UNDERSTOOD IN CONJUNCTION WITH STRUCTURAL, MECHANICAL, ELECTRICAL AND OR ANY OTHER CONSULTANTS DOCUMENTATION AS MAY BE APPLICABLE TO THE PROJECT PRIOR TO START OF WORK & IT'S DURATION. MEASUREMENT SCALING OF THIS DRAWING SHALL ONLY BE PERMITTED IN IT'S DIGITAL FORM.

 

REFERENCES

DRAWINGS TO BE READ IN CONJUNCTION WITH BUT NOT LIMITED TO ALL STRUCTURAL ENGINEERS, STORMWATER ENGINEERS, LANDSCAPE ARCHITECTS, AND OTHER ASSOCIATED PLANS & REPORTS.

REFER TO THE BASIX REPORT FOR ADDITIONAL REQUIREMENTS.

NOTES

ALL DIMENSIONS AND SETOUTS ARE TO BE VERIFIED ON SITE AND ALL OMISSIONS OR ANY DISCREPANCIES TO BE NOTIFIED. FIGURED DIMENSIONS TO BE USED AT ALL TIMES **DO NOT SCALE** MEASUREMENTS OFF DRAWINGS.

NOMINATED ARCHITECT: SOROOSH MOSHKAR 11278

DRAWN

SM

DESIGNED

SM

CHECKED

SM

DRAWING SCALE

1 : 200

SHEET SIZE

A3

PROJECT NUMBER

210804

DRAWING NUMBER

A 3002

DRAWING TITLE

SECTIONS-SHEET NO.1

PROJECT STAGE

DA

PROJECT DETAILS

Mixed used Development

DOG ON THE TUCKER BOX

CLIENT DETAILS


The DOTT Developments Pty Ltd

Rev.	Date	Description
A	18.08.23	DA SUBMISSION


Scale




1 BUILDING 01 - VIEW 01

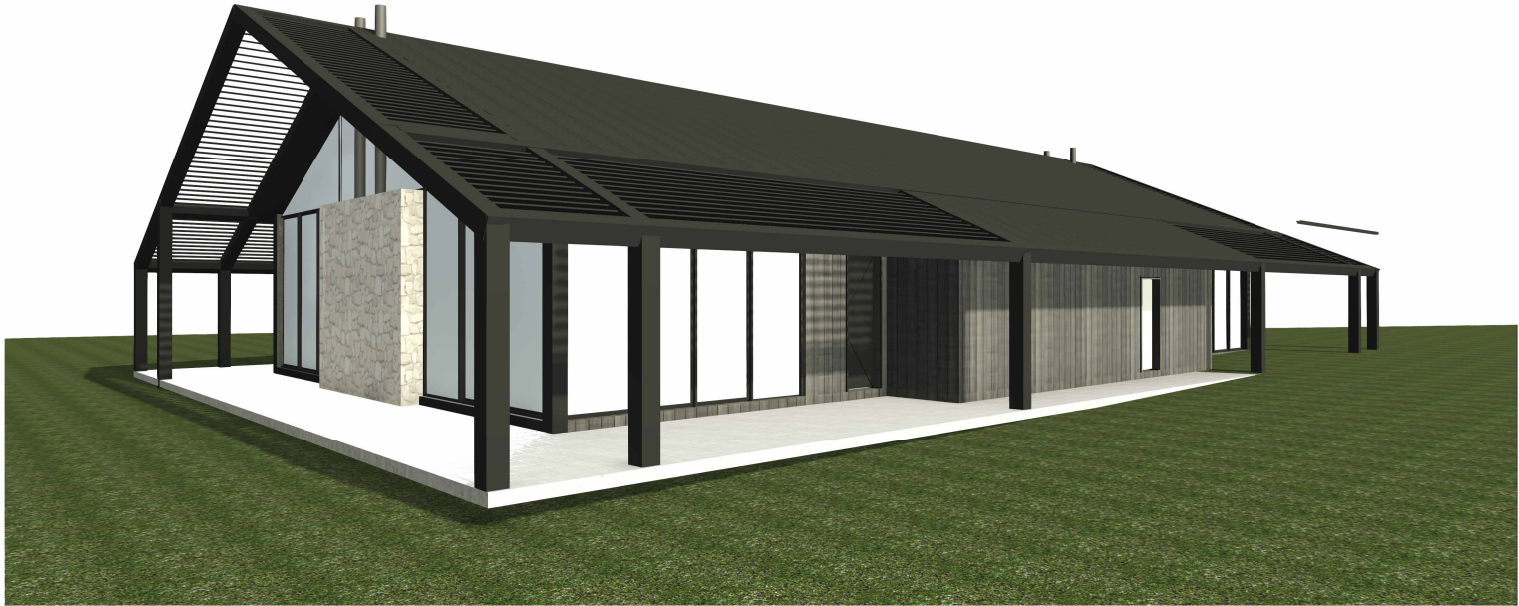

2 BUILDING 01 - VIEW 02

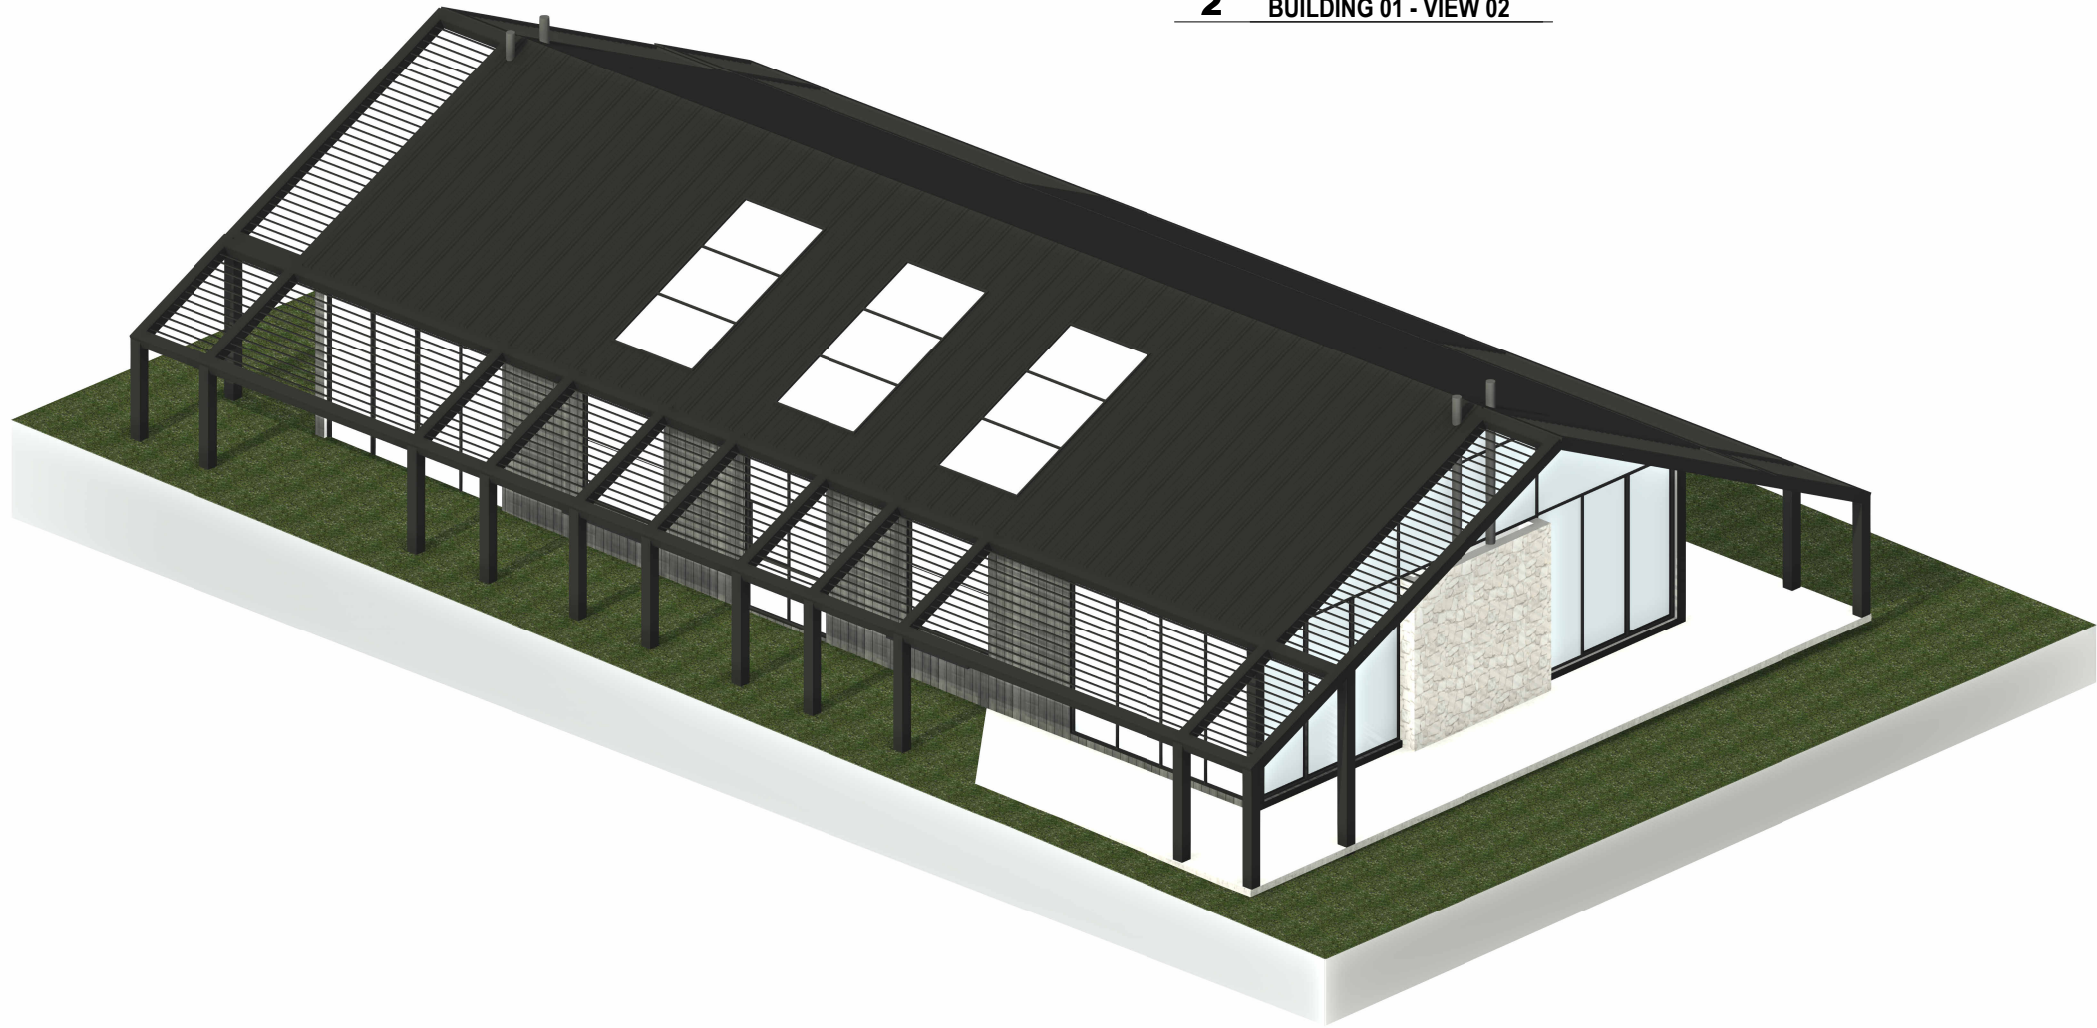

3 BUILDING 01 - OVERVIEW

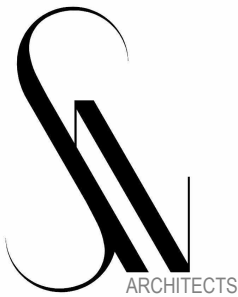

W www.snarchitects.com.au
E info@snarchitects.com.au
M 0405242821
A 1/98 Allen St, Leichhardt NSW 2040

© COPYRIGHT

REPRODUCTION OF THE WHOLE OR PART OF THE DOCUMENT CONSTITUTES AND INFRINGES COPYRIGHT. THE INFORMATION, IDEAS AND CONCEPTS CONTAINED IN THIS DOCUMENT IS / ARE CONFIDENTIAL. THE RECIPIENT(S) OF THIS DOCUMENT IS / ARE PROHIBITED FROM DISCLOSING SUCH INFORMATION IDEAS AND CONCEPTS TO ANY PERSON WITHOUT PRIOR WRITTEN CONSENT OF THE COPYRIGHT HOLDER. CONTRACTOR TO CHECK AND VERIFY ALL LEVELS, DATUMS & DIMENSIONS ON SITE AND SHALL REPORT ANY DISCREPANCIES OR OMISSIONS TO THIS OFFICE PRIOR TO START OF WORK & DURING THE CONSTRUCTION PHASE. THIS DRAWING IS TO BE READ AND UNDERSTOOD IN CONJUNCTION WITH STRUCTURAL, MECHANICAL, ELECTRICAL AND OR ANY OTHER CONSULTANTS DOCUMENTATION AS MAY BE APPLICABLE TO THE PROJECT PRIOR TO START OF WORK & ITS DURATION. MEASUREMENT SCALING OF THIS DRAWING SHALL ONLY BE PERMITTED IN ITS DIGITAL FORM.

REFERENCES

DRAWINGS TO BE READ IN CONJUNCTION WITH BUT NOT LIMITED TO ALL STRUCTURAL ENGINEERS, STORMWATER ENGINEERS, LANDSCAPE ARCHITECTS, AND OTHER ASSOCIATED PLANS & REPORTS.

REFER TO THE BASIX REPORT FOR ADDITIONAL REQUIREMENTS.

NOTES

ALL DIMENSIONS AND SETOUTS ARE TO BE VERIFIED ON SITE AND ALL OMISSIONS OR ANY DISCREPANCIES TO BE NOTIFIED. FIGURED DIMENSIONS TO BE USED AT ALL TIMES **DO NOT SCALE** MEASUREMENTS OFF DRAWINGS.

NOMINATED ARCHITECT: SOROOSH MOSHKAR 11278

DRAWN

SM

DRAWING SCALE

A 7002

DRAWING NUMBER

BUILDING 01 - 3D VIEWS

DESIGNED

SM

SHEET SIZE

A3

CHECKED

SM

PROJECT NUMBER

210804

PROJECT STAGE

DA

PROJECT DETAILS


Mixed used Development

DOG ON THE TUCKER BOX


CLIENT DETAILS

The DOTT Developments Pty Ltd


Rev.	Date	Description
A	18.08.23	DA SUBMISSION

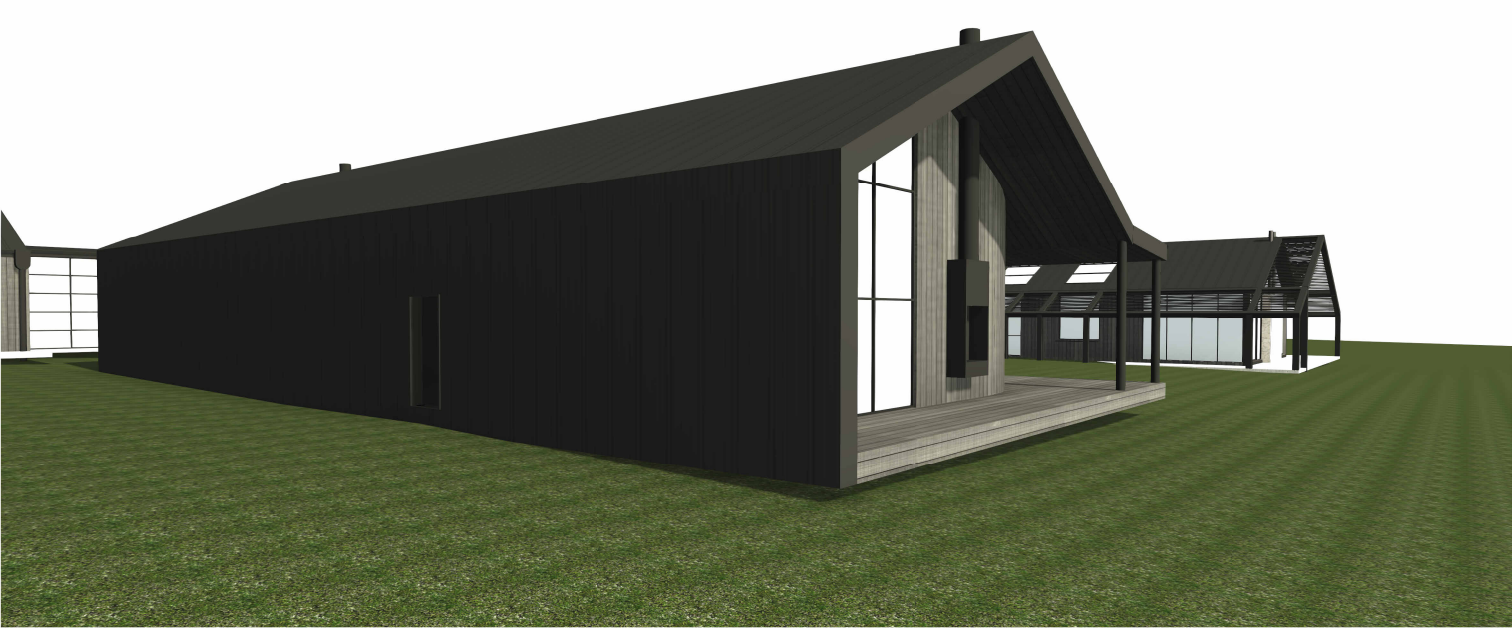


1 BUILDING 02 - VIEW 01

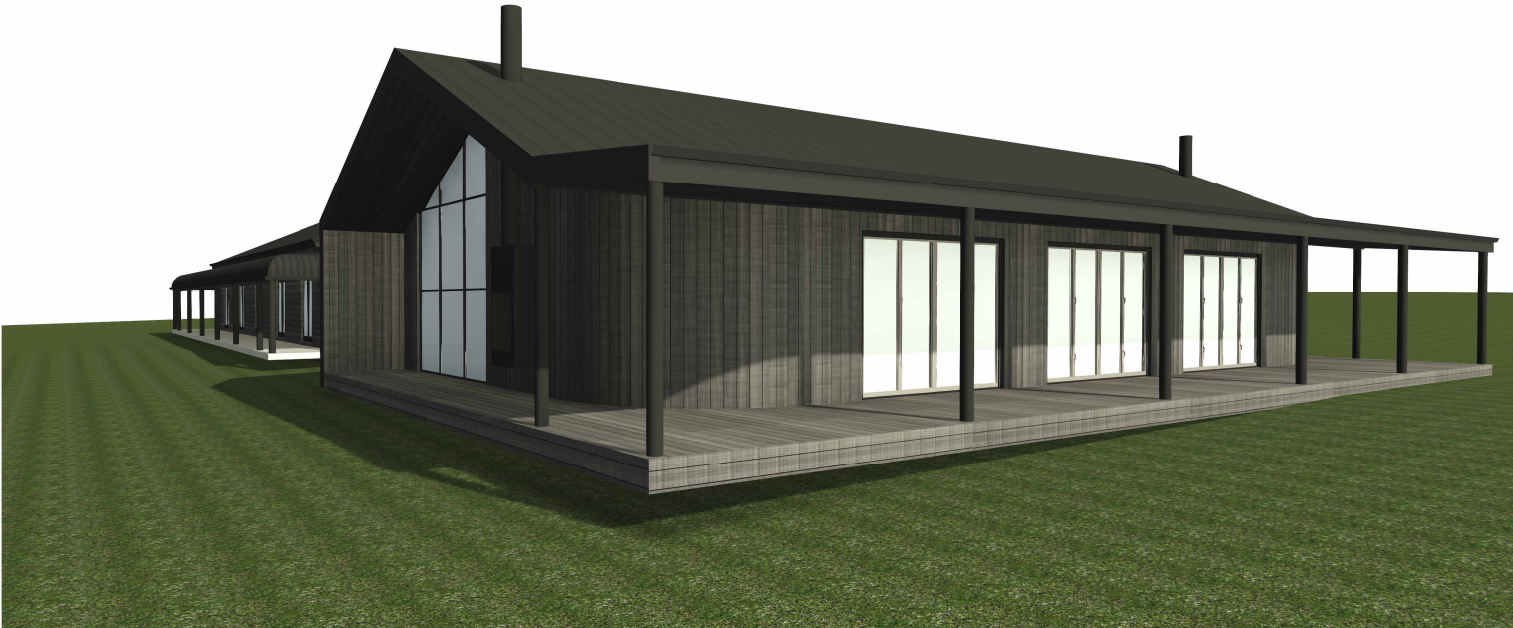

2 BUILDING 02 - VIEW 02

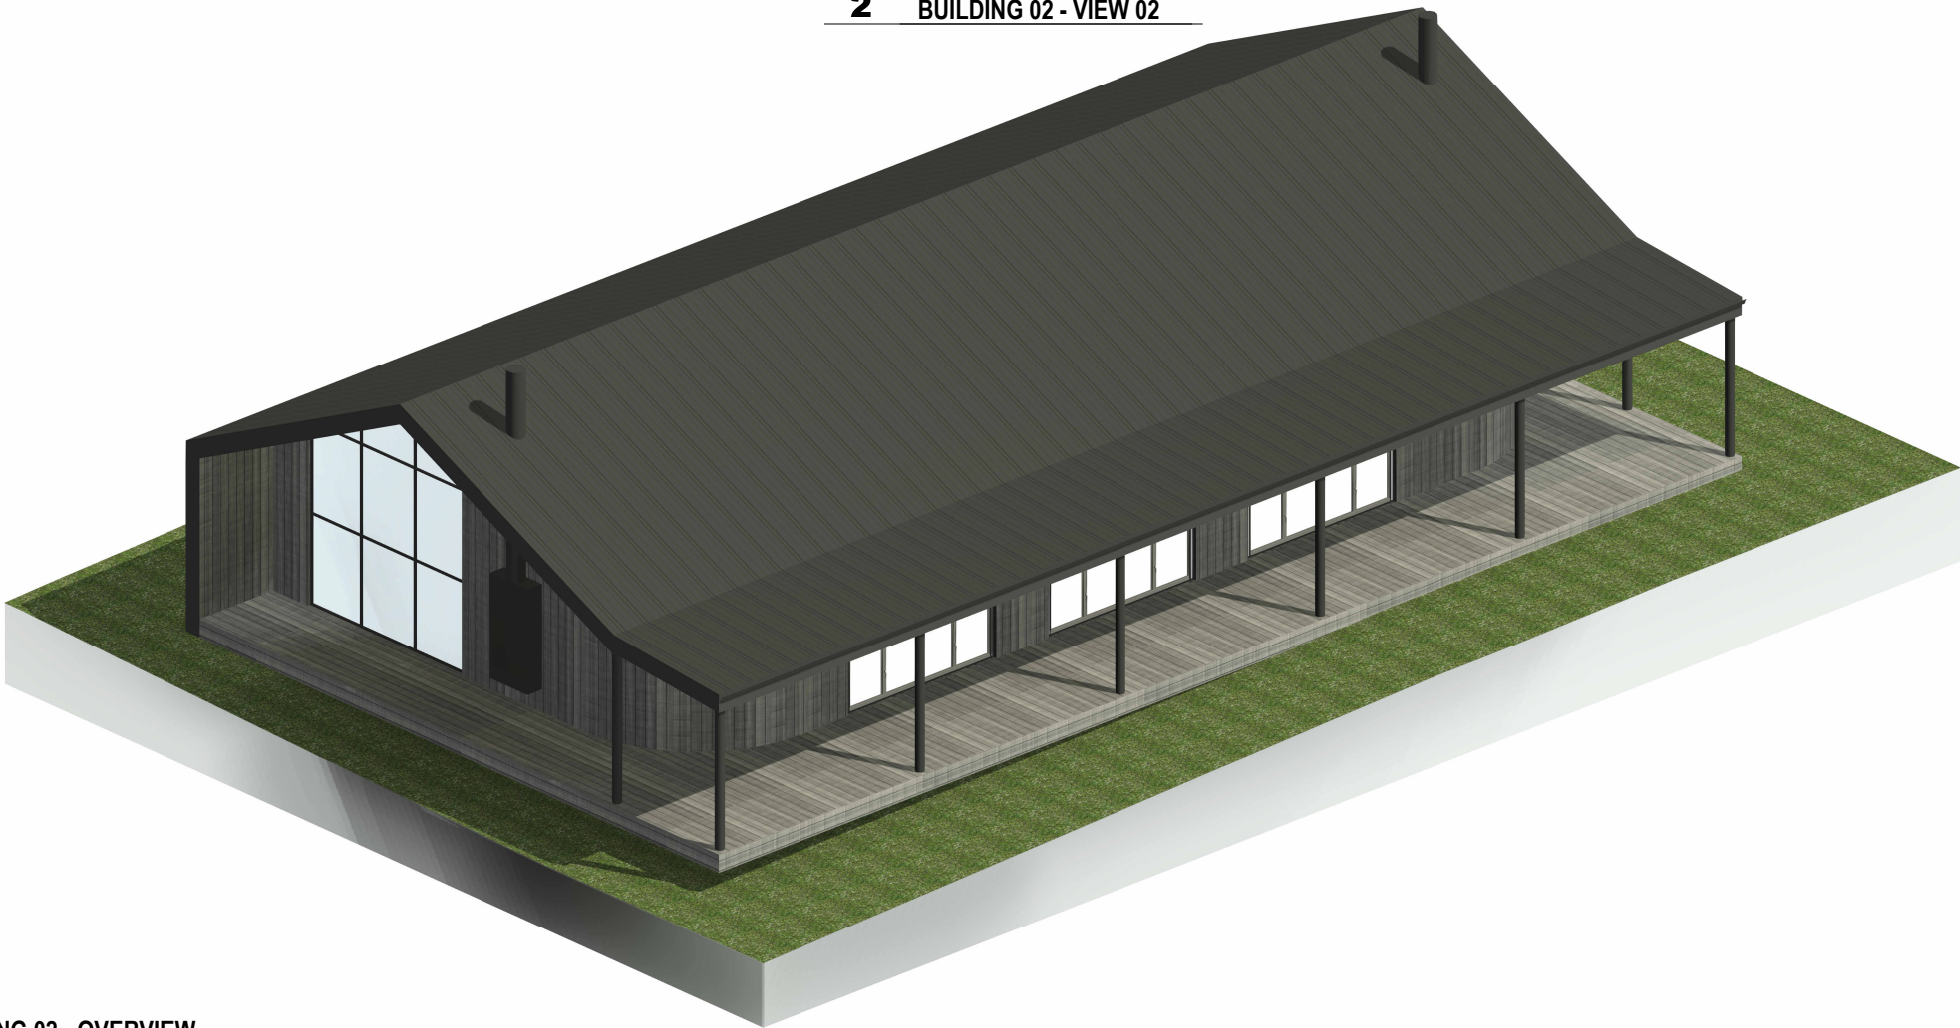

3 BUILDING 02 - OVERVIEW

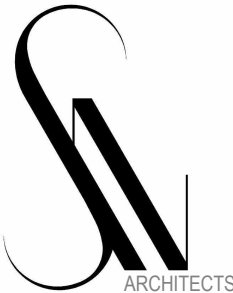

W www.snarchitects.com.au
E info@snarchitects.com.au
M 0405242821
A 1/98 Allen St, Leichhardt NSW 2040

© COPYRIGHT

REPRODUCTION OF THE WHOLE OR PART OF THE DOCUMENT CONSTITUTES AND INFRINGES COPYRIGHT. THE INFORMATION, IDEAS AND CONCEPTS CONTAINED IN THIS DOCUMENT IS / ARE CONFIDENTIAL. THE RECIPIENT(S) OF THIS DOCUMENT IS / ARE PROHIBITED FROM DISCLOSING SUCH INFORMATION IDEAS AND CONCEPTS TO ANY PERSON WITHOUT PRIOR WRITTEN CONSENT OF THE COPYRIGHT HOLDER. CONTRACTOR TO CHECK AND VERIFY ALL LEVELS, DATUMS & DIMENSIONS ON SITE AND SHALL REPORT ANY DISCREPANCIES OR OMISSIONS TO THIS OFFICE PRIOR TO START OF WORK & DURING THE CONSTRUCTION PHASE. THIS DRAWING IS TO BE READ AND UNDERSTOOD IN CONJUNCTION WITH STRUCTURAL, MECHANICAL, ELECTRICAL AND OR ANY OTHER CONSULTANTS DOCUMENTATION AS MAY BE APPLICABLE TO THE PROJECT PRIOR TO START OF WORK & ITS DURATION. MEASUREMENT SCALING OF THIS DRAWING SHALL ONLY BE PERMITTED IN ITS DIGITAL FORM.

REFERENCES

DRAWINGS TO BE READ IN CONJUNCTION WITH BUT NOT LIMITED TO ALL STRUCTURAL ENGINEERS, STORMWATER ENGINEERS, LANDSCAPE ARCHITECTS, AND OTHER ASSOCIATED PLANS & REPORTS.

REFER TO THE BASIC REPORT FOR ADDITIONAL REQUIREMENTS.

NOTES

ALL DIMENSIONS AND SETOUTS ARE TO BE VERIFIED ON SITE AND ALL OMISSIONS OR ANY DISCREPANCIES TO BE NOTIFIED. FIGURED DIMENSIONS TO BE USED AT ALL TIMES **DO NOT SCALE** MEASUREMENTS OFF DRAWINGS.

NOMINATED ARCHITECT: SOROOSH MOSHKAR 11278

DRAWN

SM

DESIGNED

SM

CHECKED

SM

DRAWING SCALE

A3

SHEET SIZE

A3

PROJECT NUMBER

210804

DRAWING NUMBER

A 7003

DRAWING TITLE

BUILDING 02 - 3D VIEWS

PROJECT STAGE

DA

PROJECT DETAILS

Mixed used Development

DOG ON THE TUCKER BOX

CLIENT DETAILS

The DOTT Developments Pty Ltd


Rev.	Date	Description
A	18.08.23	DA SUBMISSION




1 BUILDING 03 - VIEW 01



2 BUILDING 03 - VIEW 02

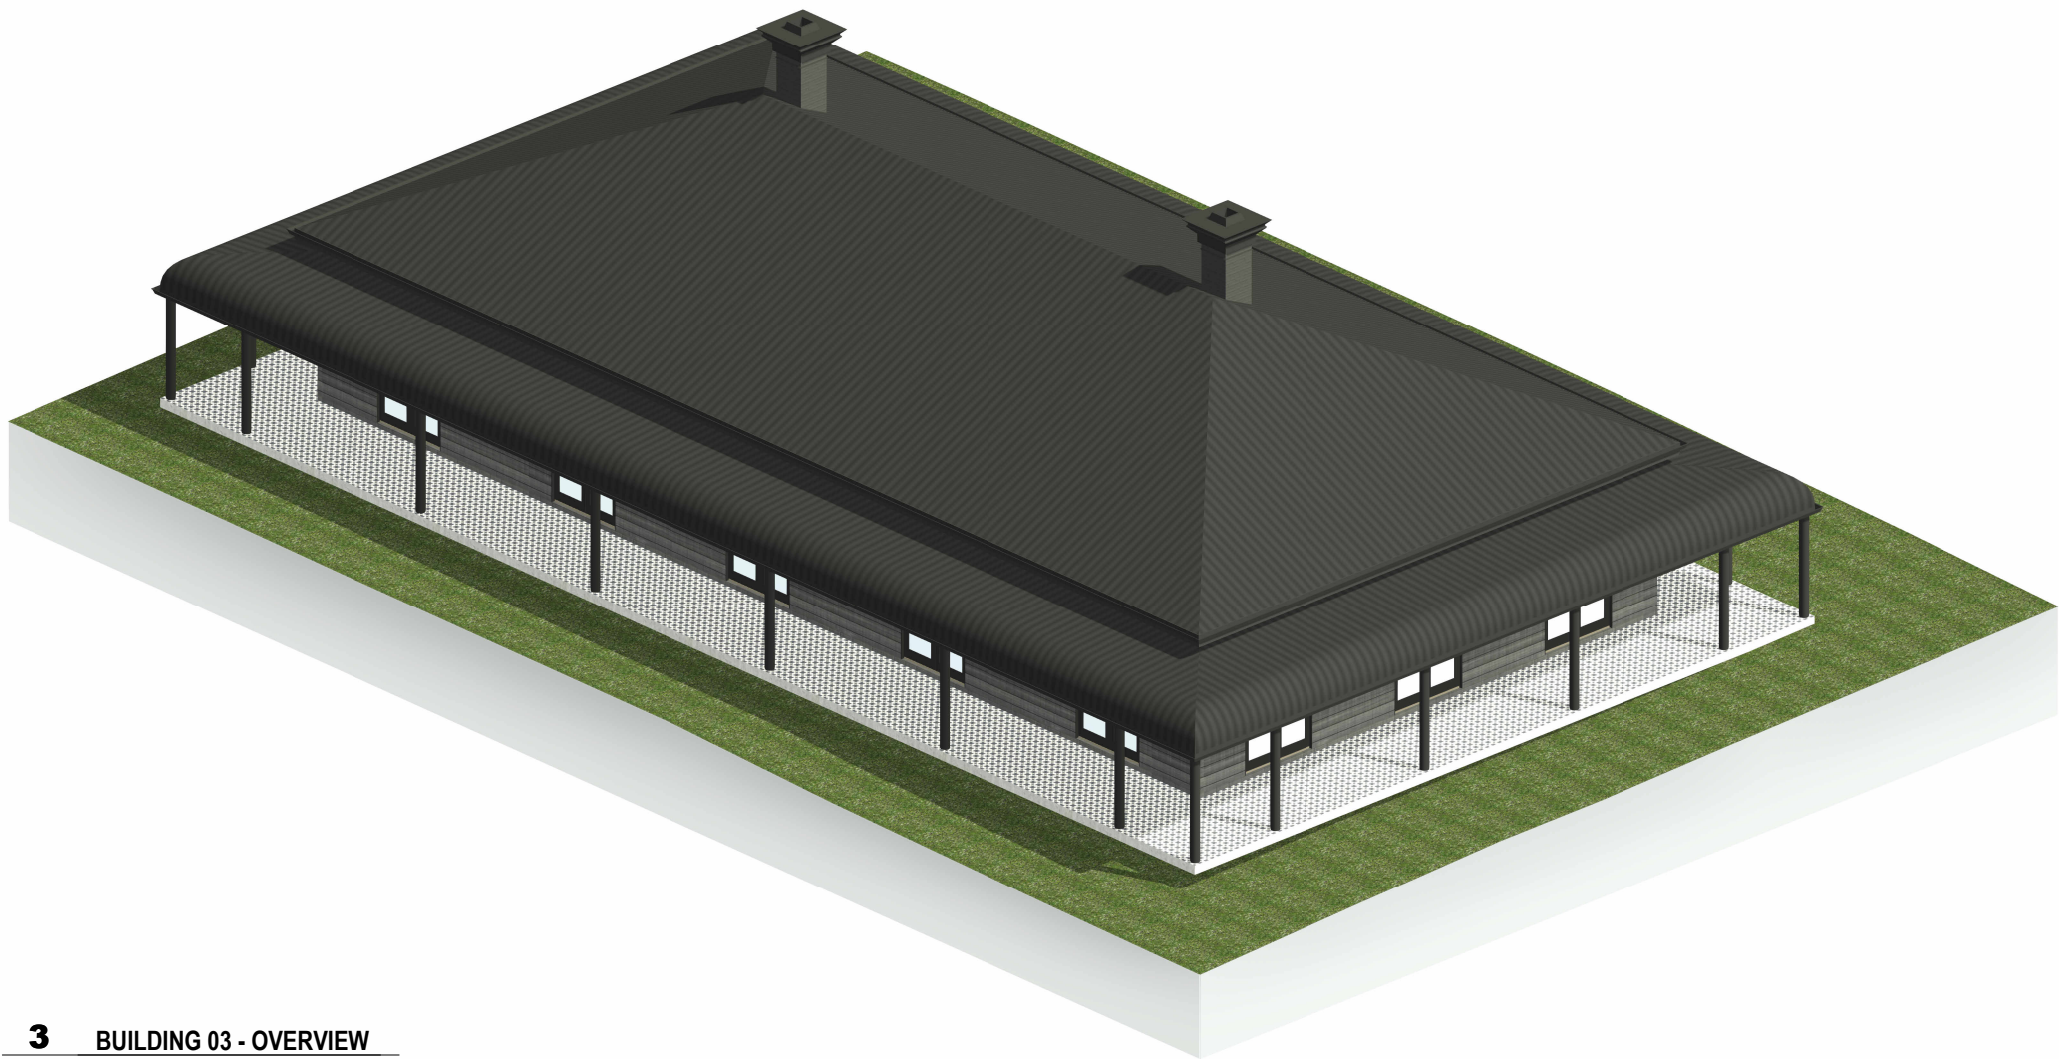

3 BUILDING 03 - OVERVIEW

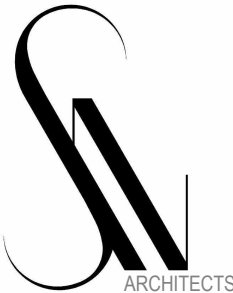

W www.snarchitects.com.au
E info@snarchitects.com.au
M 0405242821
A 1/98 Allen St, Leichhardt NSW 2040

© COPYRIGHT

REPRODUCTION OF THE WHOLE OR PART OF THE DOCUMENT CONSTITUTES AND INFRINGES COPYRIGHT. THE INFORMATION, IDEAS AND CONCEPTS CONTAINED IN THIS DOCUMENT IS / ARE CONFIDENTIAL. THE RECIPIENT(S) OF THIS DOCUMENT IS / ARE PROHIBITED FROM DISCLOSING SUCH INFORMATION IDEAS AND CONCEPTS TO ANY PERSON WITHOUT PRIOR WRITTEN CONSENT OF THE COPYRIGHT HOLDER. CONTRACTOR TO CHECK AND VERIFY ALL LEVELS, DATUMS & DIMENSIONS ON SITE AND SHALL REPORT ANY DISCREPANCIES OR OMISSIONS TO THIS OFFICE PRIOR TO START OF WORK & DURING THE CONSTRUCTION PHASE. THIS DRAWING IS TO BE READ AND UNDERSTOOD IN CONJUNCTION WITH STRUCTURAL, MECHANICAL, ELECTRICAL AND OR ANY OTHER CONSULTANTS DOCUMENTATION AS MAY BE APPLICABLE TO THE PROJECT PRIOR TO START OF WORK & ITS DURATION. MEASUREMENT SCALING OF THIS DRAWING SHALL ONLY BE PERMITTED IN ITS DIGITAL FORM.

REFERENCES

DRAWINGS TO BE READ IN CONJUNCTION WITH BUT NOT LIMITED TO ALL STRUCTURAL ENGINEERS, STORMWATER ENGINEERS, LANDSCAPE ARCHITECTS, AND OTHER ASSOCIATED PLANS & REPORTS.

REFER TO THE BASIX REPORT FOR ADDITIONAL REQUIREMENTS.

NOTES

ALL DIMENSIONS AND SETOUTS ARE TO BE VERIFIED ON SITE AND ALL OMISSIONS OR ANY DISCREPANCIES TO BE NOTIFIED. FIGURED DIMENSIONS TO BE USED AT ALL TIMES **DO NOT SCALE** MEASUREMENTS OFF DRAWINGS.

NOMINATED ARCHITECT: SOROOSH MOSHKAR 11278

DRAWN

SM

DESIGNED

SM

CHECKED

SM

DRAWING SCALE

A 7004

SHEET SIZE

A3

PROJECT NUMBER

210804

DRAWING NUMBER

A 7004

DRAWING TITLE

BUILDING 03 - 3D VIEWS

PROJECT STAGE

DA

PROJECT DETAILS


Mixed used Development

DOG ON THE TUCKER BOX

CLIENT DETAILS

The DOTT Developments Pty Ltd


A	18.08.23	DA SUBMISSION
Rev.	Date	Description

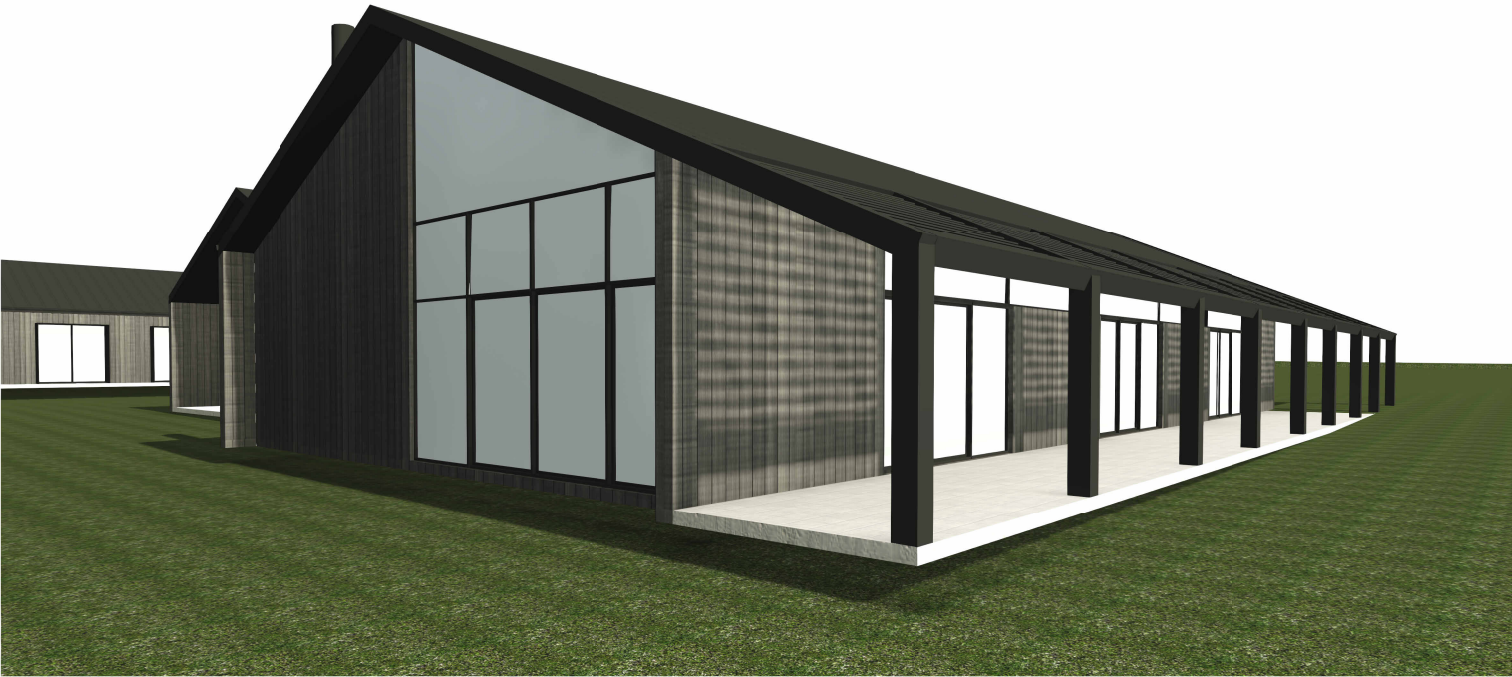


1 BUILDING 04 - VIEW 01



2 BUILDING 04 - VIEW 02

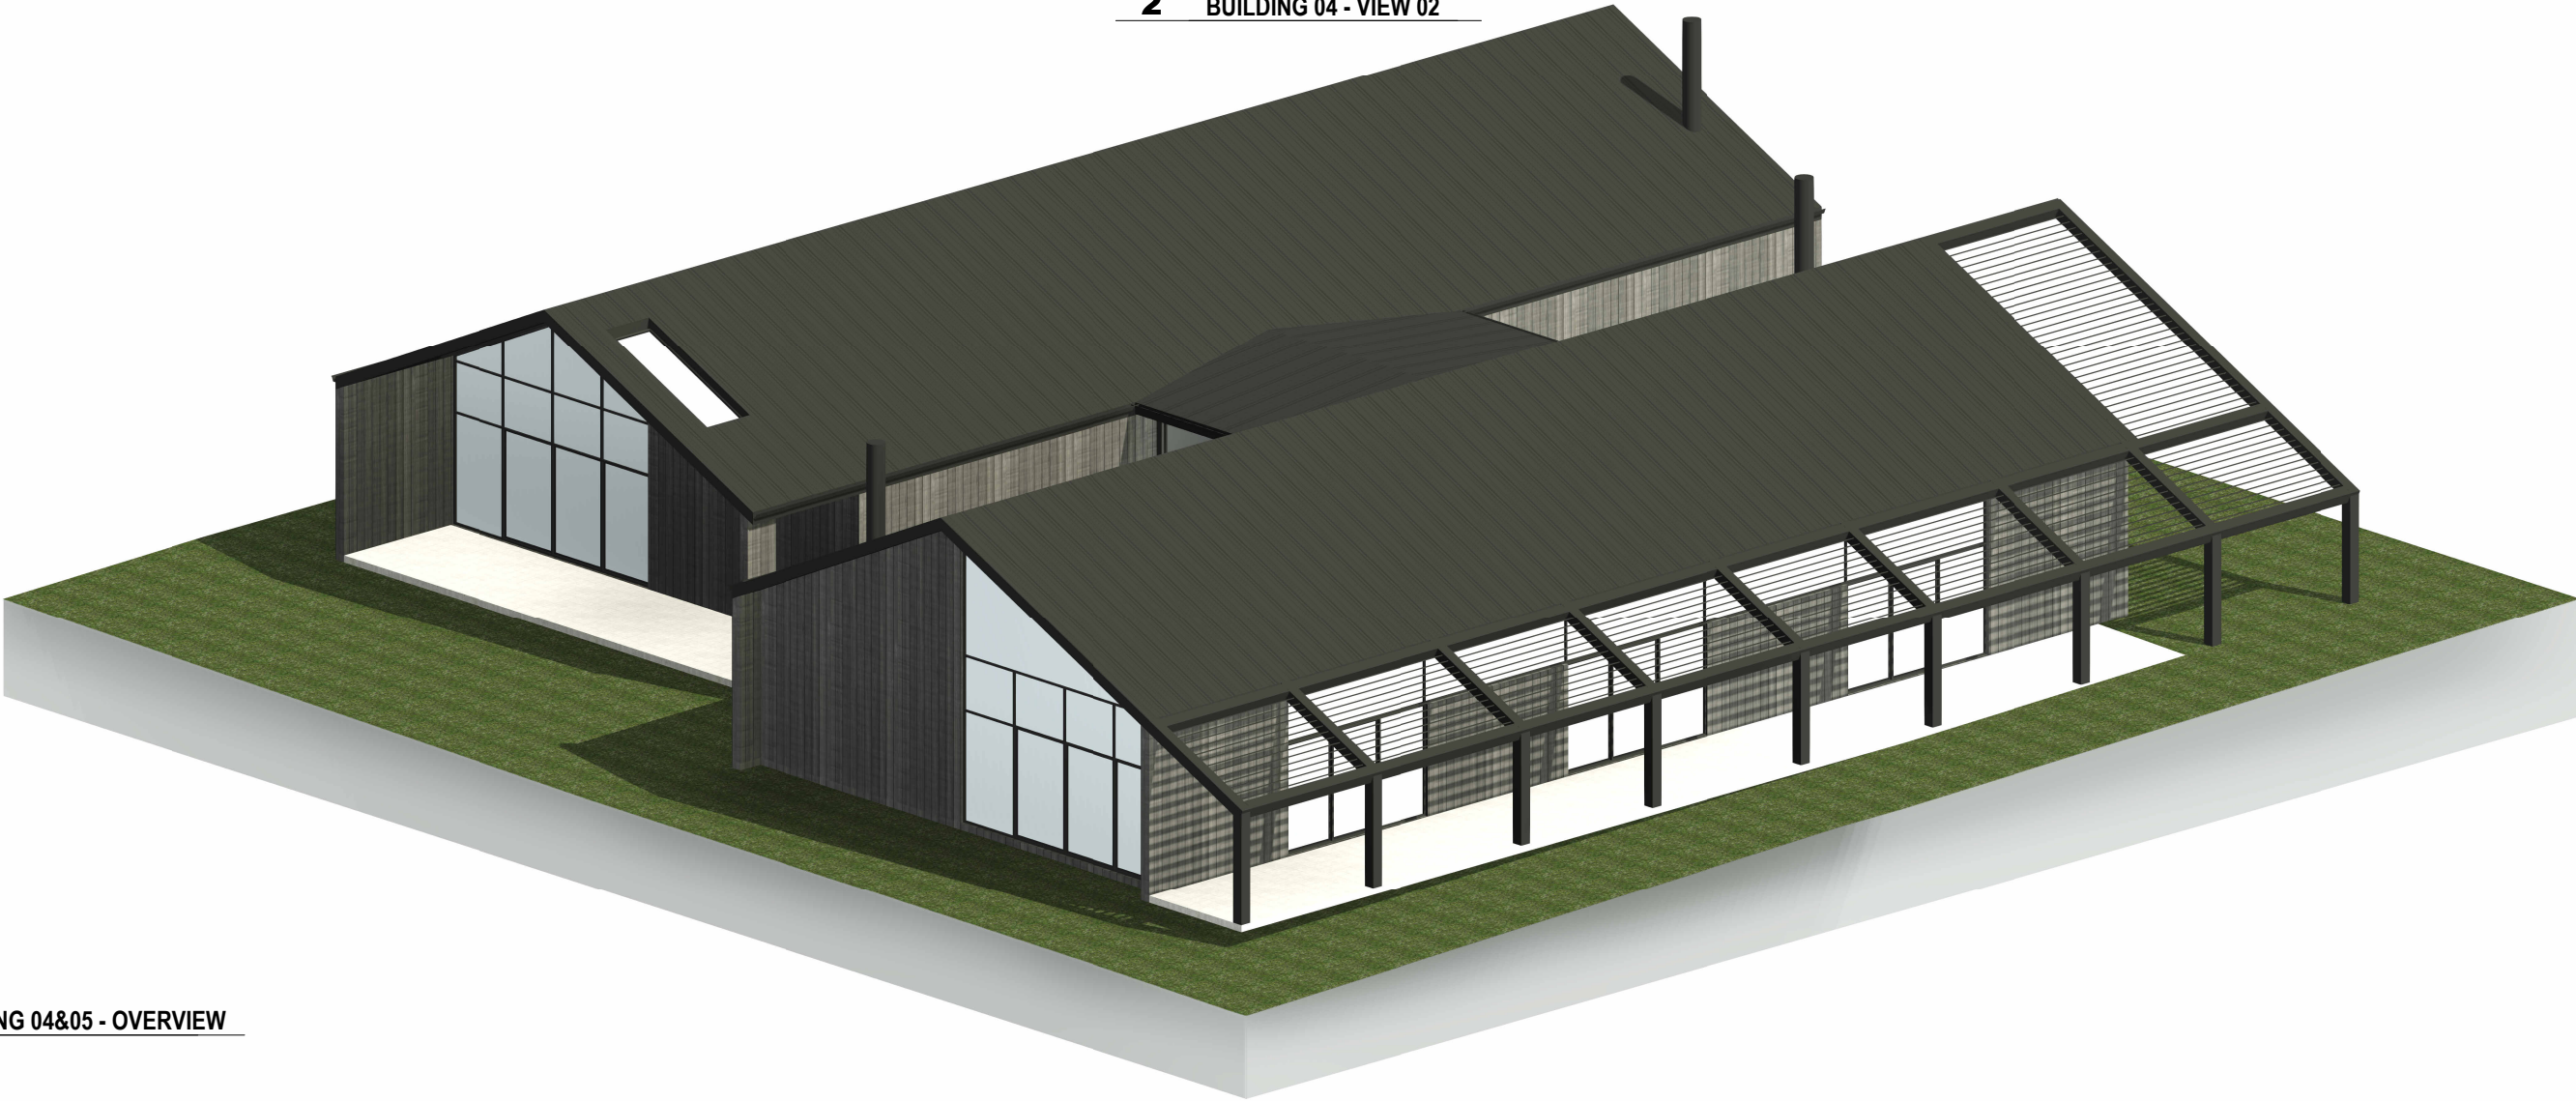

3 BUILDING 04&05 - OVERVIEW

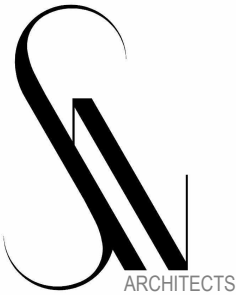

W www.snarchitects.com.au
E info@snarchitects.com.au
M 0405242821
A 1/98 Allen St, Leichhardt NSW 2040

© COPYRIGHT

REPRODUCTION OF THE WHOLE OR PART OF THE DOCUMENT CONSTITUTES AND INFRINGES COPYRIGHT. THE INFORMATION, IDEAS AND CONCEPTS CONTAINED IN THIS DOCUMENT IS / ARE CONFIDENTIAL. THE RECIPIENT(S) OF THIS DOCUMENT IS / ARE PROHIBITED FROM DISCLOSING SUCH INFORMATION IDEAS AND CONCEPTS TO ANY PERSON WITHOUT PRIOR WRITTEN CONSENT OF THE COPYRIGHT HOLDER. CONTRACTOR TO CHECK AND VERIFY ALL LEVELS, DATUMS & DIMENSIONS ON SITE AND SHALL REPORT ANY DISCREPANCIES OR OMISSIONS TO THIS OFFICE PRIOR TO START OF WORK & DURING THE CONSTRUCTION PHASE. THIS DRAWING IS TO BE READ AND UNDERSTOOD IN CONJUNCTION WITH STRUCTURAL, MECHANICAL, ELECTRICAL AND OR ANY OTHER CONSULTANTS DOCUMENTATION AS MAY BE APPLICABLE TO THE PROJECT PRIOR TO START OF WORK & ITS DURATION. MEASUREMENT SCALING OF THIS DRAWING SHALL ONLY BE PERMITTED IN ITS DIGITAL FORM.

REFERENCES

DRAWINGS TO BE READ IN CONJUNCTION WITH BUT NOT LIMITED TO ALL STRUCTURAL ENGINEERS, STORMWATER ENGINEERS, LANDSCAPE ARCHITECTS, AND OTHER ASSOCIATED PLANS & REPORTS.

REFER TO THE BASIX REPORT FOR ADDITIONAL REQUIREMENTS.

NOTES

ALL DIMENSIONS AND SETOUTS ARE TO BE VERIFIED ON SITE AND ALL OMISSIONS OR ANY DISCREPANCIES TO BE NOTIFIED. FIGURED DIMENSIONS TO BE USED AT ALL TIMES **DO NOT SCALE** MEASUREMENTS OFF DRAWINGS.

NOMINATED ARCHITECT: SOROOSH MOSHKAR 11278

DRAWN

SM

DESIGNED

SM

CHECKED

SM

DRAWING SCALE

A3

SHEET SIZE

A3

PROJECT NUMBER

210804

DRAWING NUMBER

A 7005

DRAWING TITLE

BUILDING 04&05 - 3D VIEWS

PROJECT STAGE

DA

PROJECT DETAILS

Mixed used Development

DOG ON THE TUCKER BOX

CLIENT DETAILS

The DOTT Developments Pty Ltd


A	18.08.23	DA SUBMISSION
Rev.	Date	Description




1 BUILDING 06&07- VIEW 01



3 BUILDING 06&07 - VIEW 02

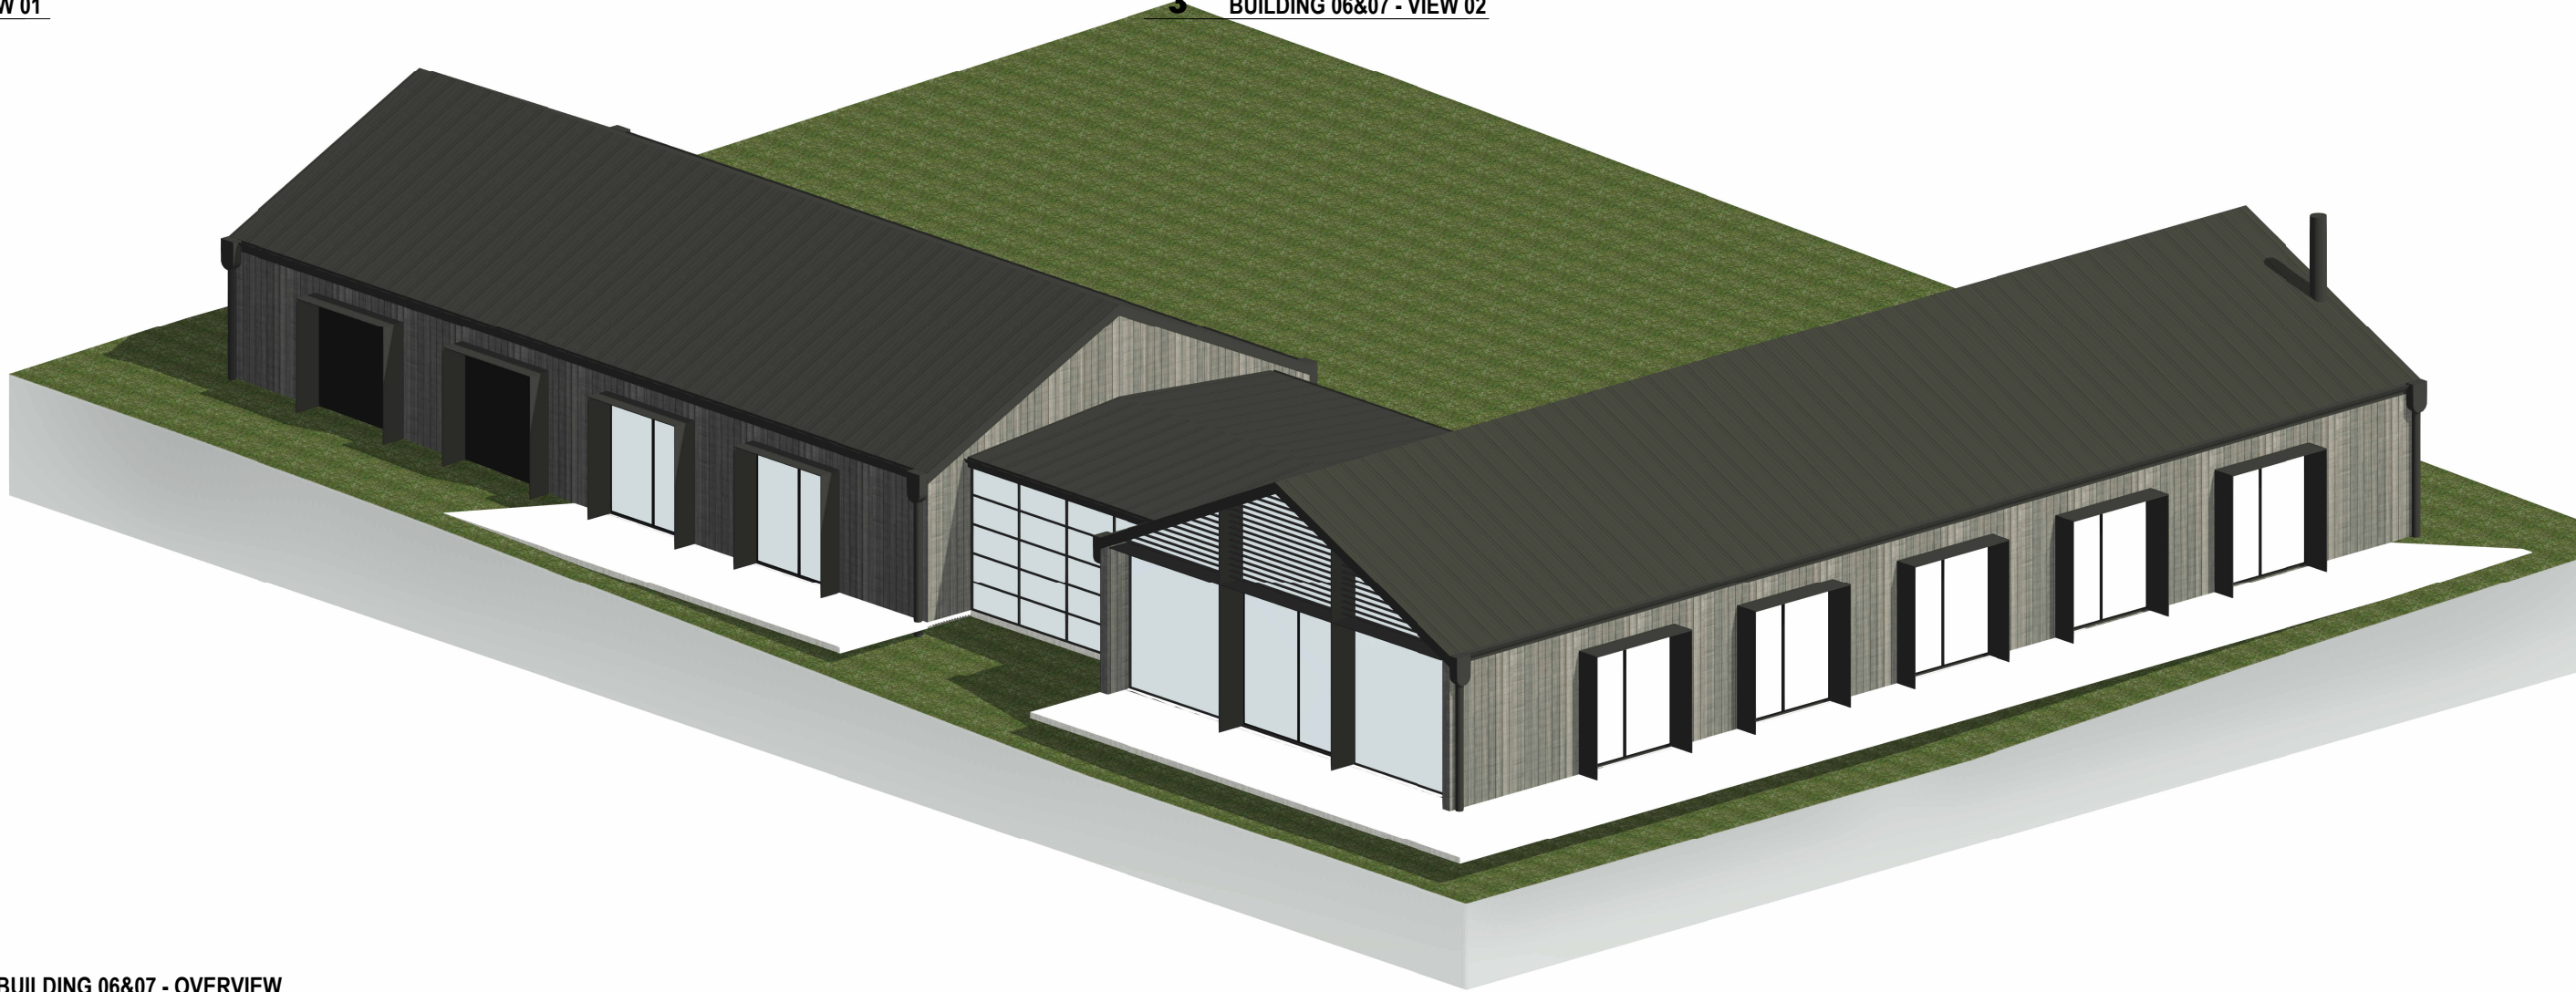

2 BUILDING 06&07 - OVERVIEW

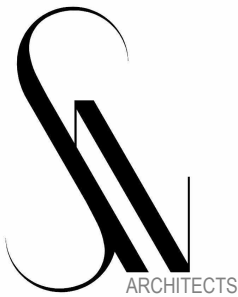

W www.snarchitects.com.au
E info@snarchitects.com.au
M 0405242821
A 1/98 Allen St, Leichhardt NSW 2040

© COPYRIGHT

REPRODUCTION OF THE WHOLE OR PART OF THE DOCUMENT CONSTITUTES AND INFRINGES COPYRIGHT. THE INFORMATION, IDEAS AND CONCEPTS CONTAINED IN THIS DOCUMENT IS / ARE CONFIDENTIAL. THE RECIPIENT(S) OF THIS DOCUMENT IS / ARE PROHIBITED FROM DISCLOSING SUCH INFORMATION IDEAS AND CONCEPTS TO ANY PERSON WITHOUT PRIOR WRITTEN CONSENT OF THE COPYRIGHT HOLDER. CONTRACTOR TO CHECK AND VERIFY ALL LEVELS, DATUMS & DIMENSIONS ON SITE AND SHALL REPORT ANY DISCREPANCIES OR OMISSIONS TO THIS OFFICE PRIOR TO START OF WORK & DURING THE CONSTRUCTION PHASE. THIS DRAWING IS TO BE READ AND UNDERSTOOD IN CONJUNCTION WITH STRUCTURAL, MECHANICAL, ELECTRICAL AND OR ANY OTHER CONSULTANTS DOCUMENTATION AS MAY BE APPLICABLE TO THE PROJECT PRIOR TO START OF WORK & ITS DURATION. MEASUREMENT SCALING OF THIS DRAWING SHALL ONLY BE PERMITTED IN ITS DIGITAL FORM.

REFERENCES

DRAWINGS TO BE READ IN CONJUNCTION WITH BUT NOT LIMITED TO ALL STRUCTURAL ENGINEERS, STORMWATER ENGINEERS, LANDSCAPE ARCHITECTS, AND OTHER ASSOCIATED PLANS & REPORTS.

REFER TO THE BASIX REPORT FOR ADDITIONAL REQUIREMENTS.

NOTES

ALL DIMENSIONS AND SETOUTS ARE TO BE VERIFIED ON SITE AND ALL OMISSIONS OR ANY DISCREPANCIES TO BE NOTIFIED. FIGURED DIMENSIONS TO BE USED AT ALL TIMES **DO NOT SCALE** MEASUREMENTS OFF DRAWINGS.

NOMINATED ARCHITECT: SOROOSH MOSHKAR 11278

DRAWN

SM

DESIGNED

SM

CHECKED

SM

DRAWING SCALE

A3

SHEET SIZE

A3

PROJECT NUMBER

210804

DRAWING NUMBER

A 7006

DRAWING TITLE

BUILDING 06 - 3D VIEWS

PROJECT STAGE

DA

PROJECT DETAILS


Mixed used Development

DOG ON THE TUCKER BOX

CLIENT DETAILS

The DOTT Developments Pty Ltd

Rev.	Date	Description
A	18.08.23	DA SUBMISSION

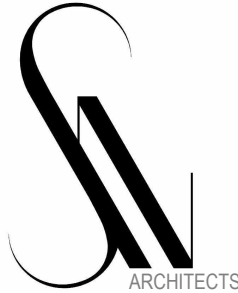

W www.snarchitects.com.au
E info@snarchitects.com.au
M 0405242821
A 1/98 Allen St, Leichhardt NSW 2040
© COPYRIGHT
REPRODUCTION OF THE WHOLE OR PART OF THE DOCUMENT
CONSTITUTES AND INFRINGES COPYRIGHT. THE INFORMATION, IDEAS
AND CONCEPTS CONTAINED IN THIS DOCUMENT IS / ARE CONFIDENTIAL.
THE RECIPIENT(S) OF THIS DOCUMENT IS / ARE PROHIBITED FROM
DISCLOSING SUCH INFORMATION IDEAS AND CONCEPTS TO ANY PERSON
WITHOUT PRIOR WRITTEN CONSENT OF THE COPYRIGHT HOLDER.
CONTRACTOR TO CHECK AND VERIFY ALL LEVELS, DATUMS &
DIMENSIONS ON SITE AND SHALL REPORT ANY DISCREPANCIES OR
OMISSIONS TO THIS OFFICE PRIOR TO START OF WORK & DURING THE
CONSTRUCTION PHASE. THIS DRAWING IS TO BE READ AND
UNDERSTOOD IN CONJUNCTION WITH STRUCTURAL, MECHANICAL,
ELECTRICAL AND OR ANY OTHER CONSULTANTS DOCUMENTATION AS
MAY BE APPLICABLE TO THE PROJECT PRIOR TO START OF WORK & ITS
DURATION. MEASUREMENT SCALING OF THIS DRAWING SHALL ONLY BE
PERMITTED IN ITS DIGITAL FORM.

REFERENCES			
DRAWINGS TO BE READ IN CONJUNCTION WITH BUT NOT LIMITED TO ALL STRUCTURAL ENGINEERS, STORMWATER ENGINEERS, LANDSCAPE ARCHITECTS, AND OTHER ASSOCIATED PLANS & REPORTS.			
REFER TO THE BASIS REPORT FOR ADDITIONAL REQUIREMENTS.			
NOTES			
ALL DIMENSIONS AND SETOUTS ARE TO BE VERIFIED ON SITE AND ALL OMISSIONS OR ANY DISCREPANCIES TO BE NOTIFIED. FIGURED DIMENSIONS TO BE USED AT ALL TIMES DO NOT SCALE MEASUREMENTS OFF DRAWINGS.			
NOMINATED ARCHITECT: SOROOSH MOSHKAR 11278			
DRAWN	DESIGNED	CHECKED	PROJECT STAGE
SM	SM	SM	DA
DRAWING SCALE	SHEET SIZE	PROJECT NUMBER	PROJECT DETAILS
	A3	210804	Mixed used Development
DRAWING NUMBER			DOG ON THE TUCKER BOX
A 7007			
DRAWING TITLE			CLIENT DETAILS
BUILDING 06 - 3D VIEWS			The DOTT Developments Pty Ltd

A	18.08.23	DA SUBMISSION
Rev.	Date	Description




WINDOW SEAT



GLAZED ROOF



LOUVERED ROOF

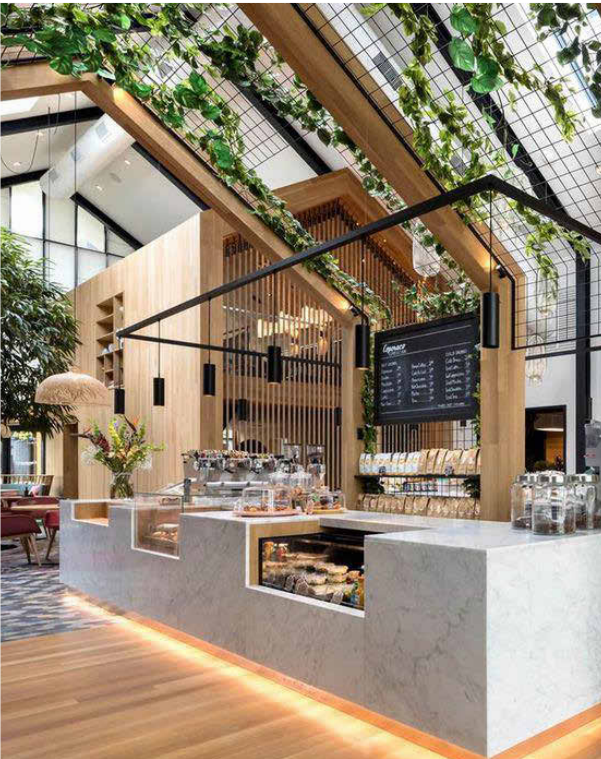

OPEN KITCHEN




DARK TIMBER LOOK WALL CLADDING WITH A DARK METAL ROOF CLADDING



BUILDING 4 AND 5 ENTRY



LARGE GLAZING

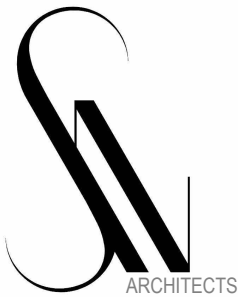

W www.snarchitects.com.au
E info@snarchitects.com.au
M 0405242821
A 1/98 Allen St, Leichhardt NSW 2040

© COPYRIGHT

REPRODUCTION OF THE WHOLE OR PART OF THE DOCUMENT CONSTITUTES AND INFRINGES COPYRIGHT. THE INFORMATION, IDEAS AND CONCEPTS CONTAINED IN THIS DOCUMENT IS / ARE CONFIDENTIAL. THE RECIPIENT(S) OF THIS DOCUMENT IS / ARE PROHIBITED FROM DISCLOSING SUCH INFORMATION IDEAS AND CONCEPTS TO ANY PERSON WITHOUT PRIOR WRITTEN CONSENT OF THE COPYRIGHT HOLDER. CONTRACTOR TO CHECK AND VERIFY ALL LEVELS, DATUMS & DIMENSIONS ON SITE AND SHALL REPORT ANY DISCREPANCIES OR OMISSIONS TO THIS OFFICE PRIOR TO START OF WORK & DURING THE CONSTRUCTION PHASE. THIS DRAWING IS TO BE READ AND UNDERSTOOD IN CONJUNCTION WITH STRUCTURAL, MECHANICAL, ELECTRICAL AND OR ANY OTHER CONSULTANTS DOCUMENTATION AS MAY BE APPLICABLE TO THE PROJECT PRIOR TO START OF WORK & ITS DURATION. MEASUREMENT SCALING OF THIS DRAWING SHALL ONLY BE PERMITTED IN ITS DIGITAL FORM.

REFERENCES

DRAWINGS TO BE READ IN CONJUNCTION WITH BUT NOT LIMITED TO ALL STRUCTURAL ENGINEERS, STORMWATER ENGINEERS, LANDSCAPE ARCHITECTS, AND OTHER ASSOCIATED PLANS & REPORTS.

REFER TO THE BASIX REPORT FOR ADDITIONAL REQUIREMENTS.

NOTES

ALL DIMENSIONS AND SETOUTS ARE TO BE VERIFIED ON SITE AND ALL OMISSIONS OR ANY DISCREPANCIES TO BE NOTIFIED. FIGURED DIMENSIONS TO BE USED AT ALL TIMES **DO NOT SCALE** MEASUREMENTS OFF DRAWINGS.

NOMINATED ARCHITECT: SOROOSH MOSHKAR 11278

DRAWN

SM

DRAWING SCALE

1 : 25

DRAWING NUMBER

A 7010

DRAWING TITLE

INSPIRATION

DESIGNED

SM

SHEET SIZE

A3

CHECKED

SM

PROJECT NUMBER

210804

PROJECT STAGE

DA

PROJECT DETAILS

Mixed used Development

DOG ON THE TUCKER BOX

CLIENT DETAILS

The DOTT Developments Pty Ltd

Rev.	Date	Description
A	18.08.23	DA SUBMISSION