


1
-

WEST ELEVATION
1:100

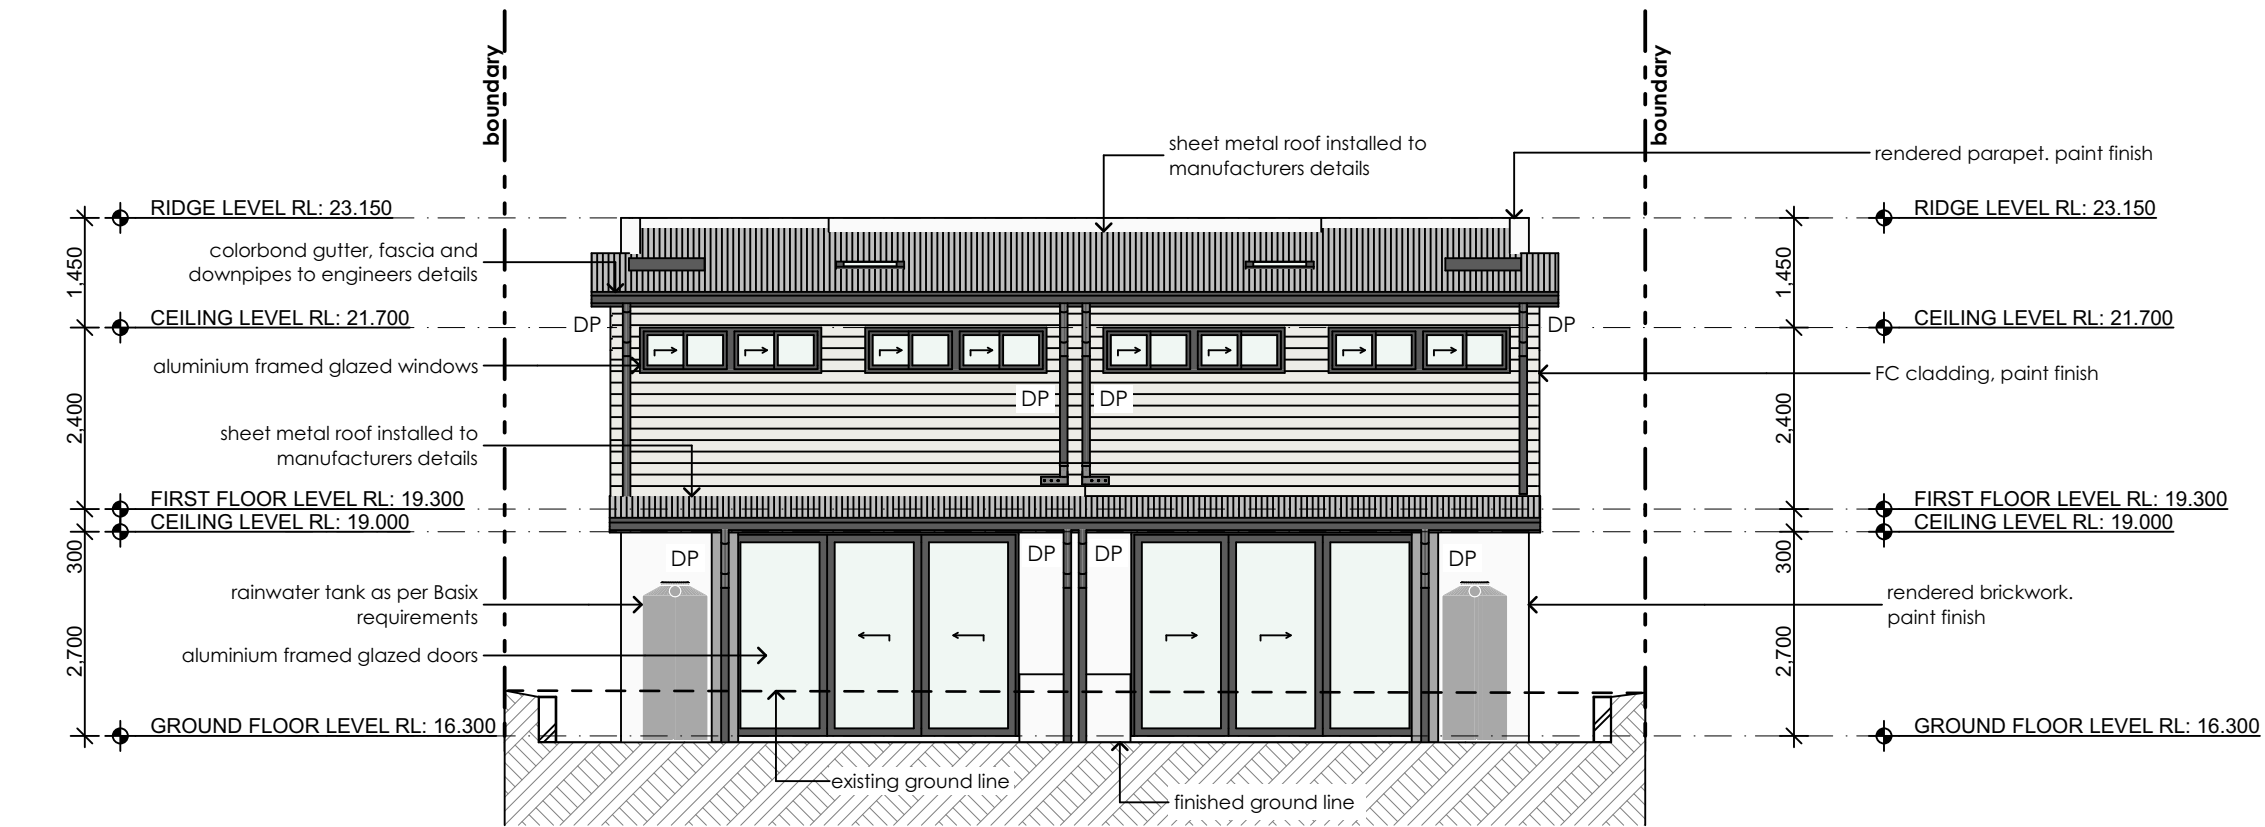

2
-

NORTH ELEVATION
1:100

| Issue | Amendment | Date | Drwn | Chk'd |
|-------|--------------|----------|------|-------|
| A | Issue for DA | 18.08.23 | DM | DM |

1. DO NOT SCALE FROM DRAWINGS. USE WRITTEN DIMENSIONS ONLY.
2. BUILDER TO CHECK & VERIFY ALL DIMENSIONS & LEVELS PRIOR TO COMMENCEMENT OF WORK.
3. IT IS THE OWNERS RESPONSIBILITY TO ENSURE THAT THE ENGINEER HAS INVESTIGATED SUBSOIL CONDITIONS & DESIGNED ALL STRUCTURAL ELEMENTS TO SUIT.
4. THE DESIGN & DETAILS CONTAINED ON THIS DRAWING IS SUPPLIED IN CONFIDENCE & IS NOT TO BE USED FOR ANY OTHER PURPOSE, EXCEPT THAT AUTHORISED BY MARTOR DESIGN

© COPYRIGHT - MARTOR DESIGN

Client:
Tony Martorano

Project:
PROPOSED DUAL OCCUPANCY

Address
**Lot 37 DP 232662
13 Gowlland Pde Panania NSW
2213**

martor design
architecture | design | interiors

MD

Dwg Name:
ELEVATIONS

| Project North | Job No. | Drawing No. |
|---------------|---------------------------------|---------------------|
| | 23001 | DA09 |
| | No. of sheets 9 of 14 | Amend't A |
| | Scale As shown @ A3 | Date: APR 23 |
| | | Drawn: DM |