




1
-
SITE PLAN
1:200

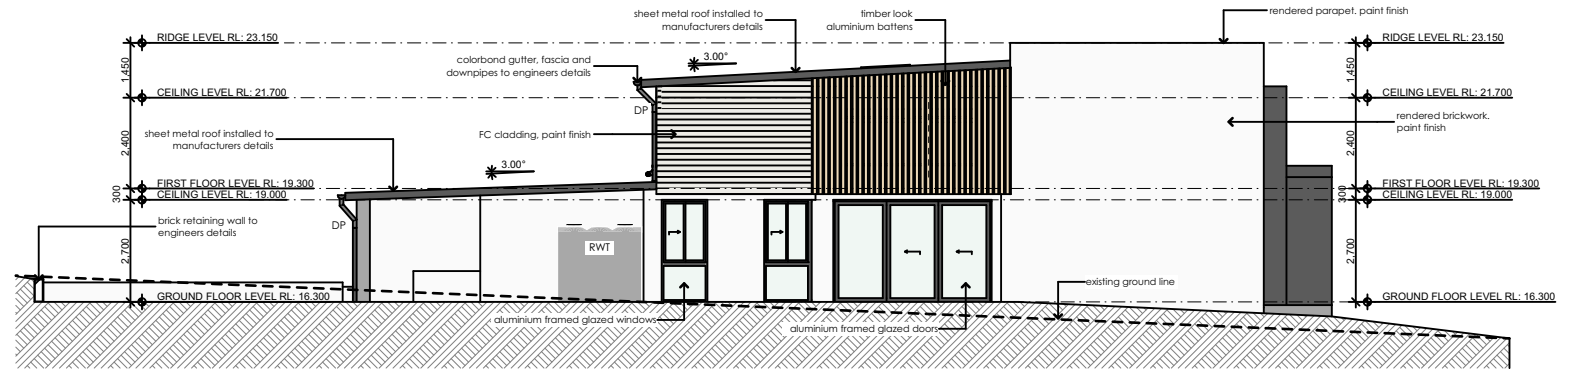


2
-
WEST ELEVATION
1:200

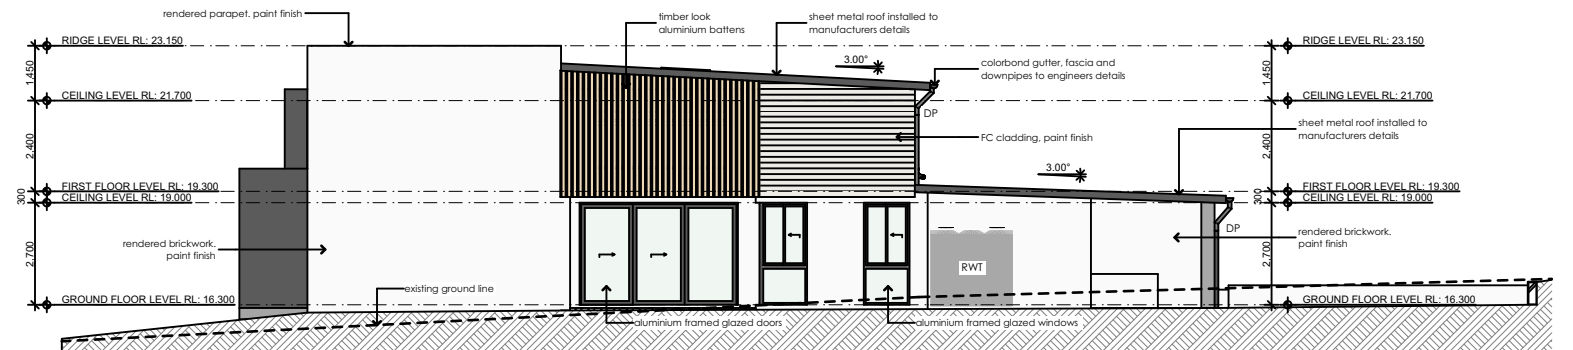

3
-
EAST ELEVATION
1:200

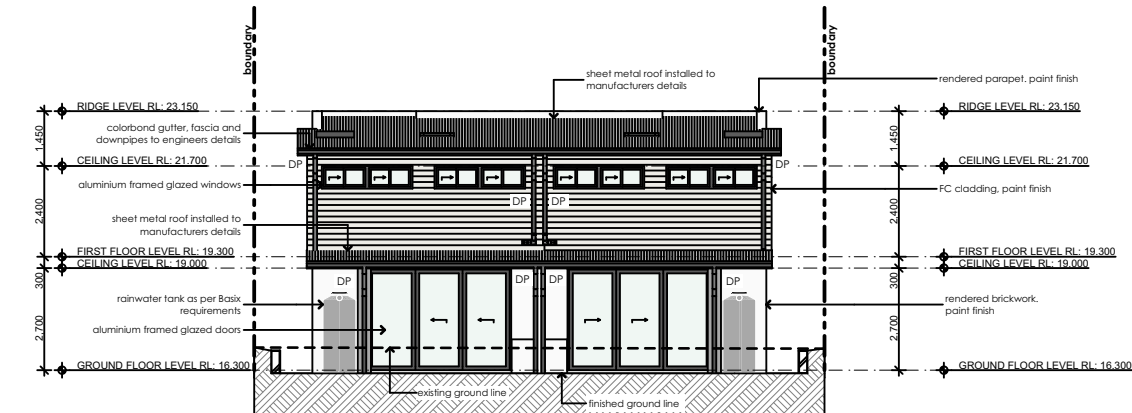

4
-
NORTH ELEVATION
1:200

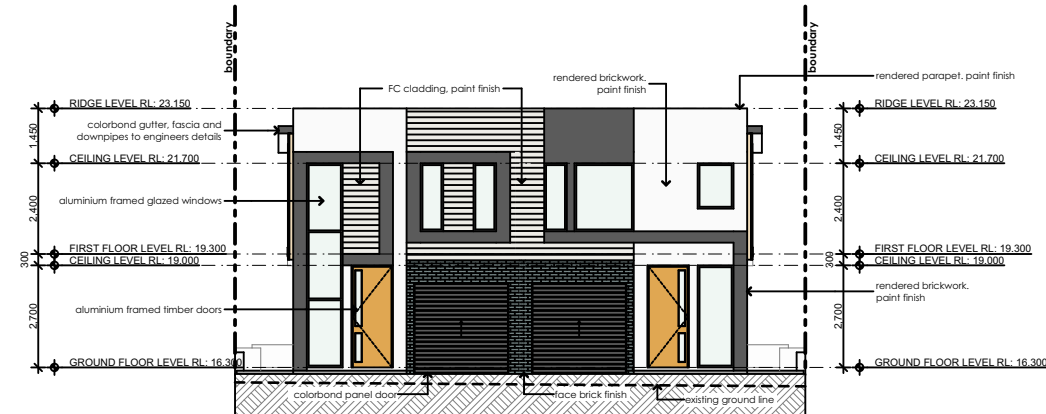

5
-
SOUTH ELEVATION
1:200

NP	Notification Plans	18.08.23	DM	DM
Issue	Amendment	Date	Drwn	Chk'd
1.	DO NOT SCALE FROM DRAWINGS. USE WRITTEN DIMENSIONS ONLY.			
2.	BUILDER TO CHECK & VERIFY ALL DIMENSIONS & LEVELS PRIOR TO COMMENCEMENT OF WORK.			
3.	IT IS THE OWNERS RESPONSIBILITY TO ENSURE THAT THE ENGINEER HAS INVESTIGATED SUBSOIL CONDITIONS & DESIGNED ALL STRUCTURAL ELEMENTS TO SUIT.			
4.	THE DESIGN & DETAILS CONTAINED ON THIS DRAWING IS SUPPLIED IN CONFIDENCE & IS NOT TO BE USED FOR ANY OTHER PURPOSE, EXCEPT THAT AUTHORISED BY MARTOR DESIGN			

© COPYRIGHT - MARTOR DESIGN

Client:

Tony Martorano

Project:
NOTIFICATION PLANS

Address
Lot 37 DP 232662
13 Gowlland Pde Panania NSW
2213

martor design
architecture | design | interiors

MD

Dwg Name:
NOTIFICATION PLAN

Project North	Job No. 23001	Drawing No. NP01
	No. of sheets 1 of 6	Amend't NP
Scale As shown @ A3	Date: APR 23	Drawn: DM