



Department of Planning
and Environment

Issued under the Environmental Planning and Assessment Act 1979

Approved Section 4.55 (1A) Modification Application No
23/12866 (DA 22/9145) MOD 1 granted on
the 17 November 2023 in respect to DA 22/9145

Signed Z Derbyshire

Sheet No 19 of 24


Room Legend

Bedroom

Entry

Garbage Store


Snow Play Storage

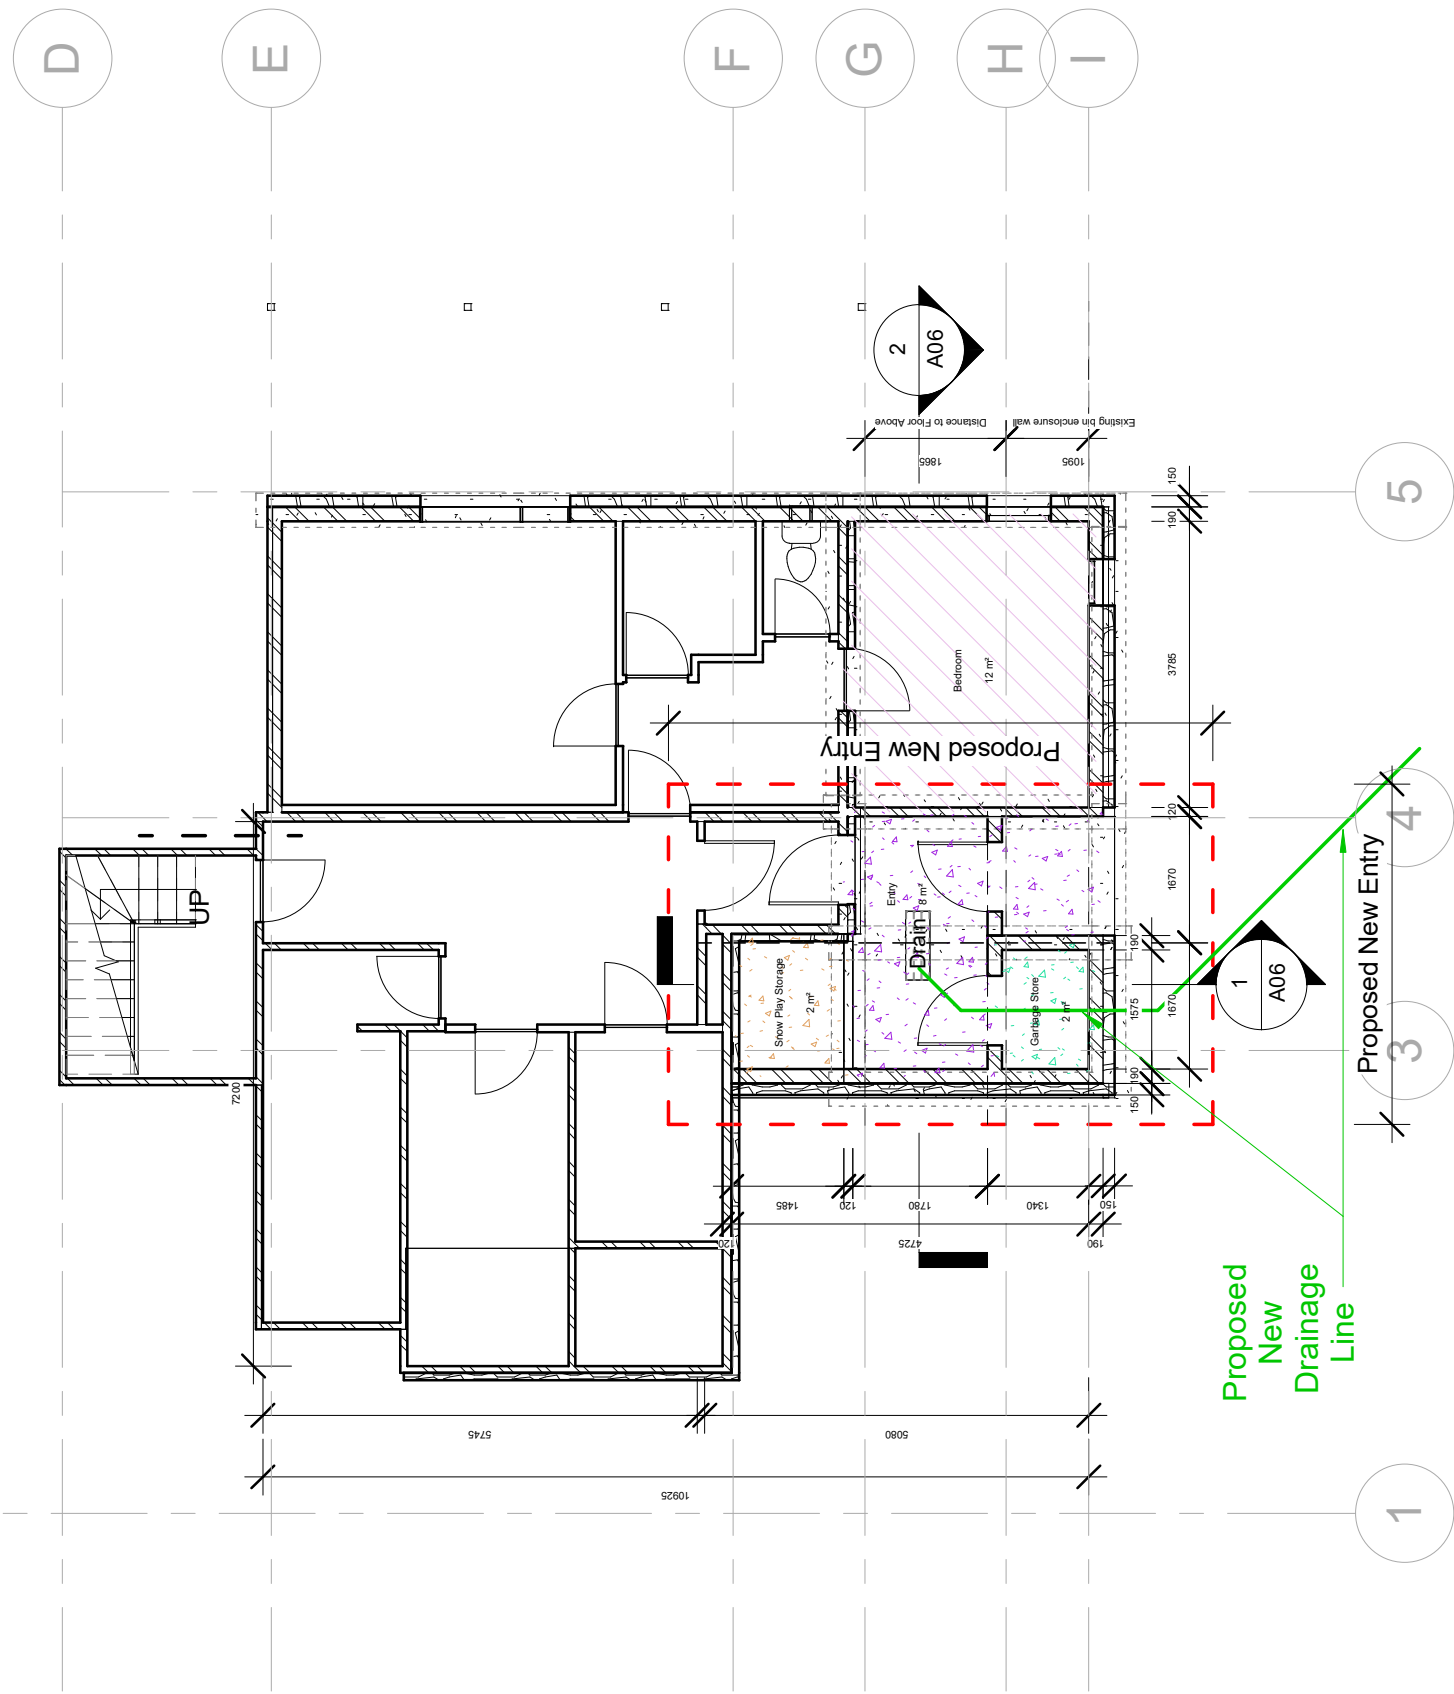

1

Basement Plan

1 : 100

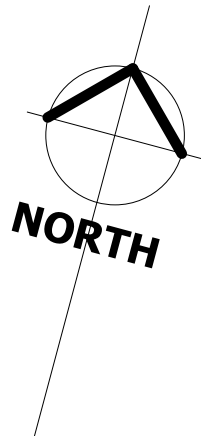

					Date	Revision No	Description
					20.10.23	2	Roof Eave Detail/Modification 4.55
Project Address: 1/-/DP1153938 91 Burramys Rd Perisher Valley NSW 2624	Sheet Name : BASEMENT FLOOR PLAN	Project Name: Fjellheim Lower Entry	Sheet No: A02	Scale: 1 : 100	Project Status: DA/CC/R2	Drawn by :MM	
	Note:All design, construction & material to be in accordance with Building Code of Australia(BCA). Building regulations & local government plans and policies, current issues of Australian Standards, current manufacturers specification.		Issue Date:20.10.2023			Checker	