



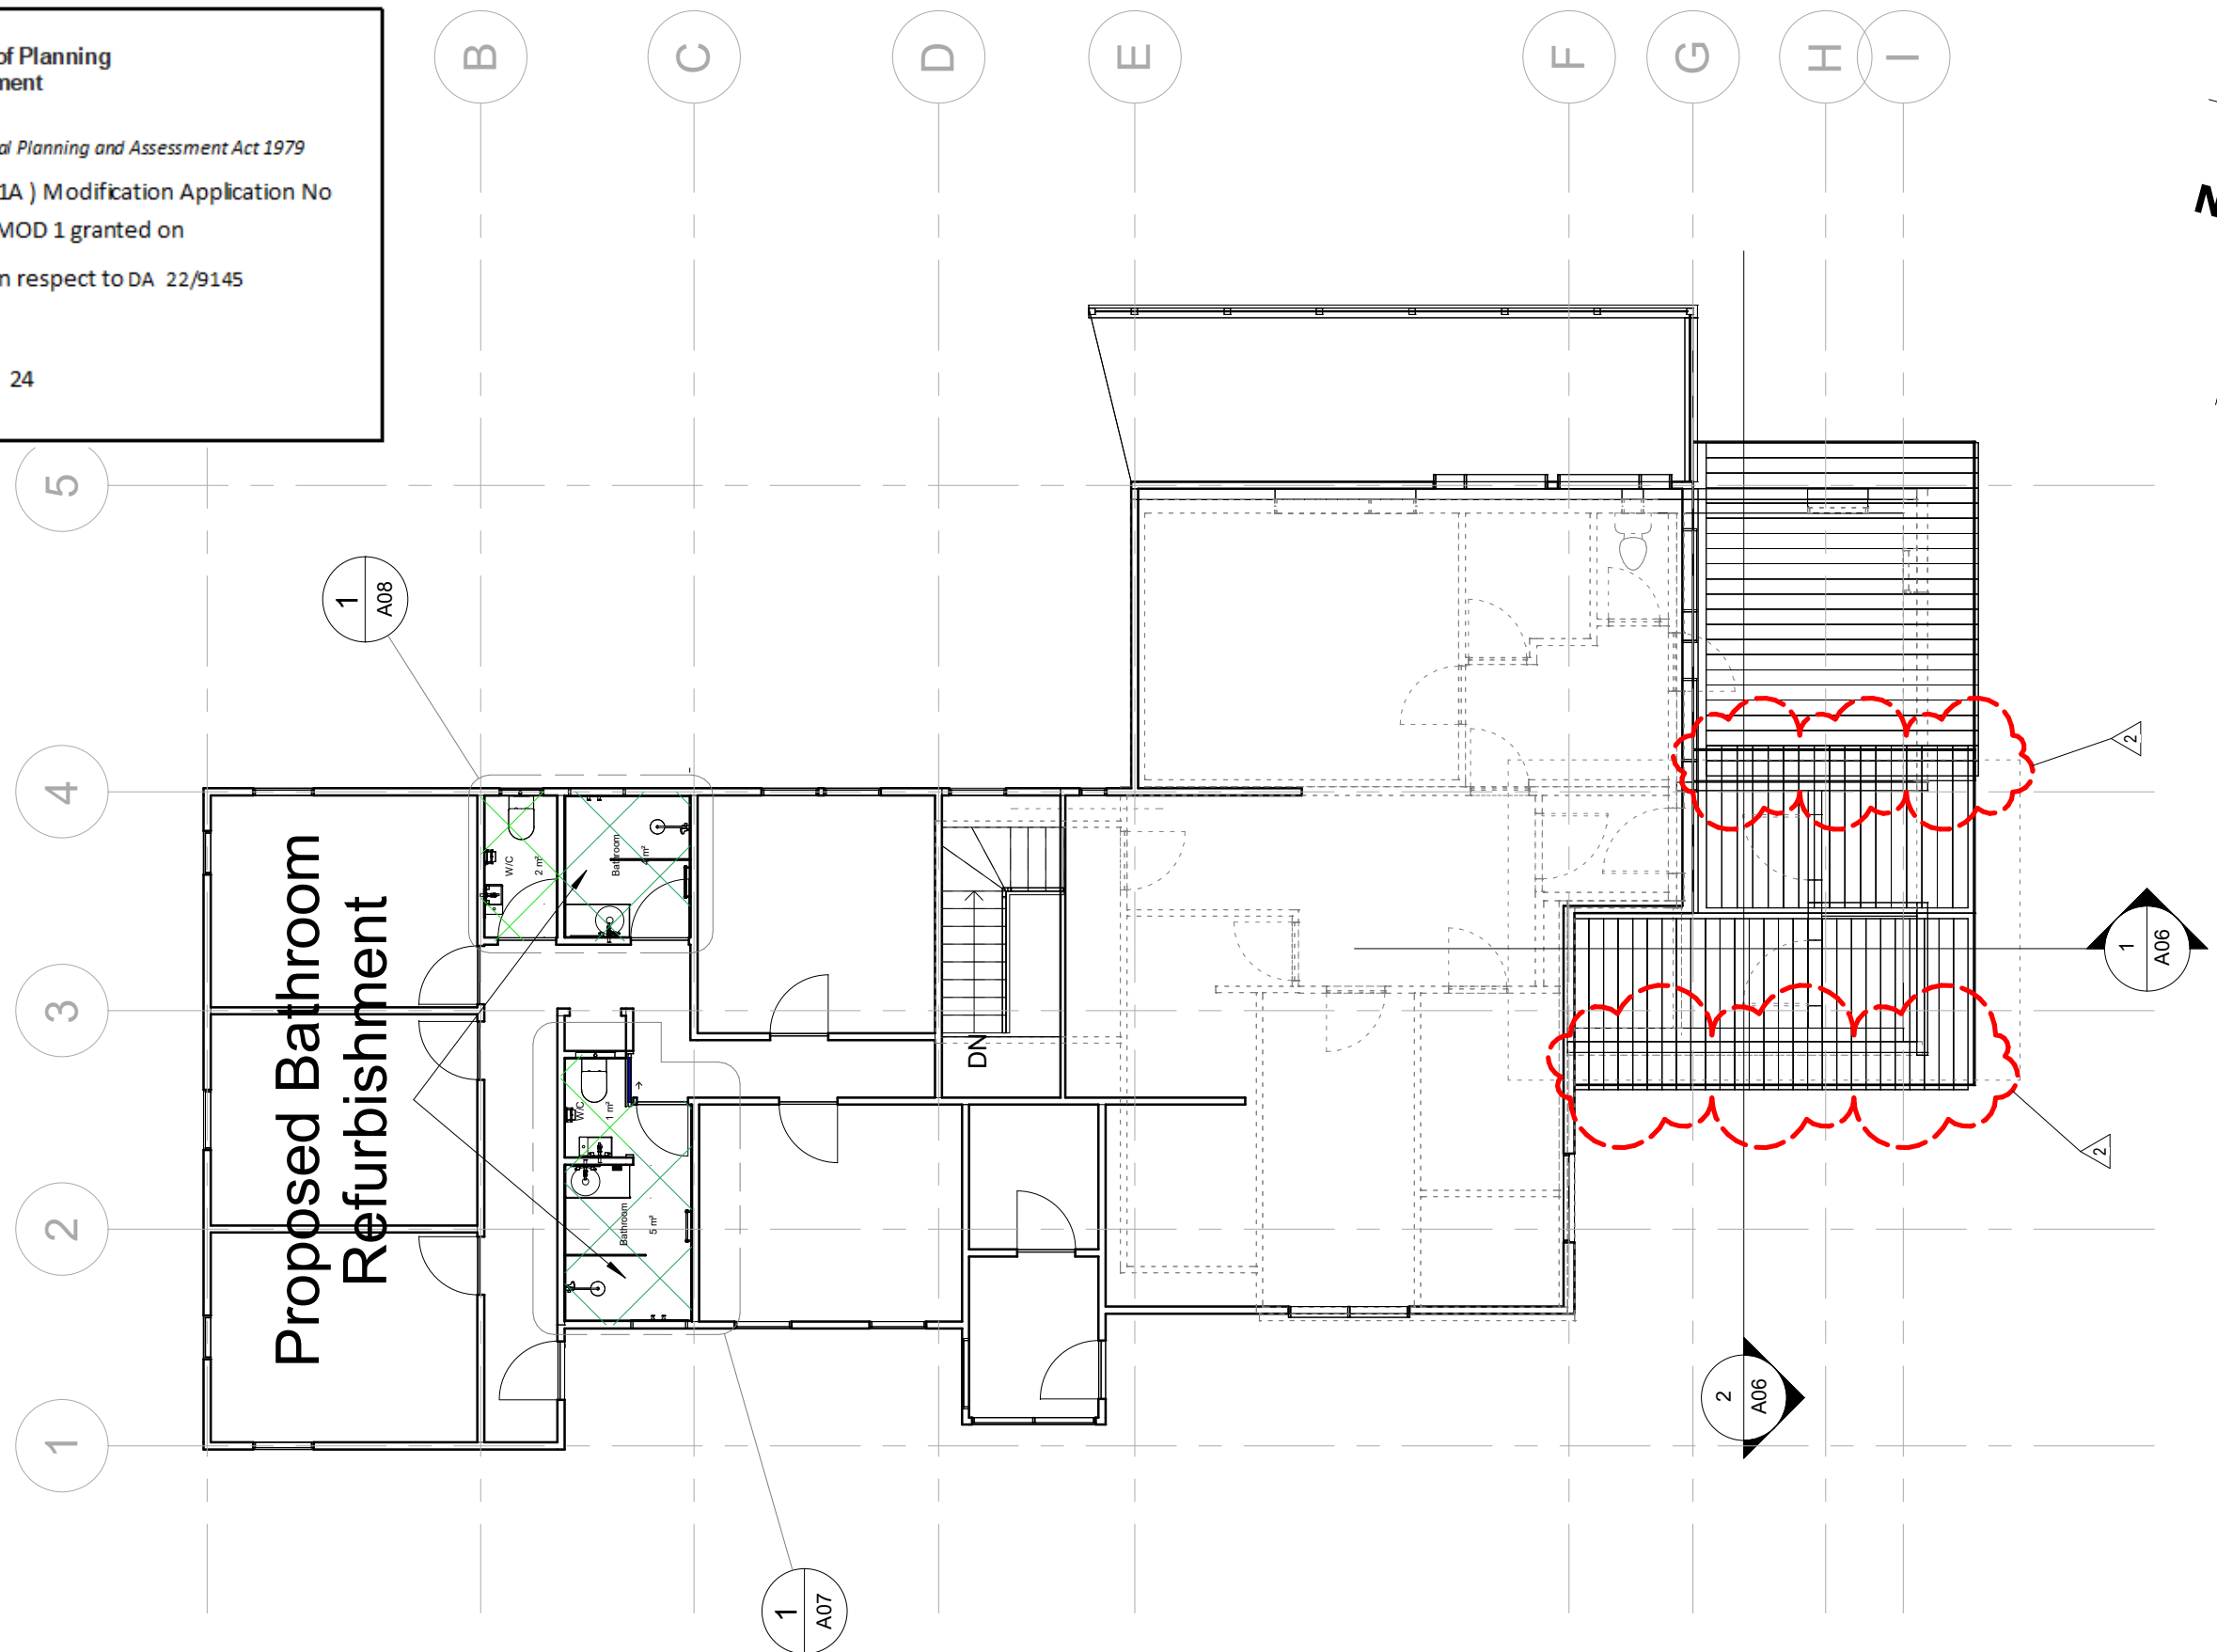

Department of Planning  
and Environment

Issued under the Environmental Planning and Assessment Act 1979  
Approved Section 4.55 ( 1A ) Modification Application No  
23/12866 (DA 22/9145) MOD 1 granted on  
the 17 November 2023 in respect to DA 22/9145

Signed Z Derbyshire  
Sheet No 20 of 24

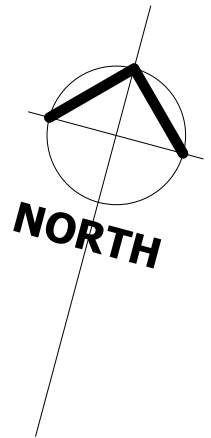

Ground Floor  
1 : 100

Project Address: 1/-/DP1153938  
91 Burramys Rd  
Perisher Valley NSW 2624

Sheet Name : GROUND FLOOR PLAN

Project Name: Fjellheim Lower Entry

Sheet No: A03

Scale: 1 : 100

Note: All design, construction & material to be in accordance with Building Code of Australia (BCA). Building regulations & local government plans and policies, current issues of Australian Standards, current manufacturers specification.

Issue Date: 20.10.2023

Date	Revision No	Description
20.10.23	2	Roof Eave Detail/Modification 4.55
Project Status: DA/CC/R2		Drawn by :MM
		Checker