


# Bar, Dining & Function Centre


29 Grey Street Clarence Town NSW 2321

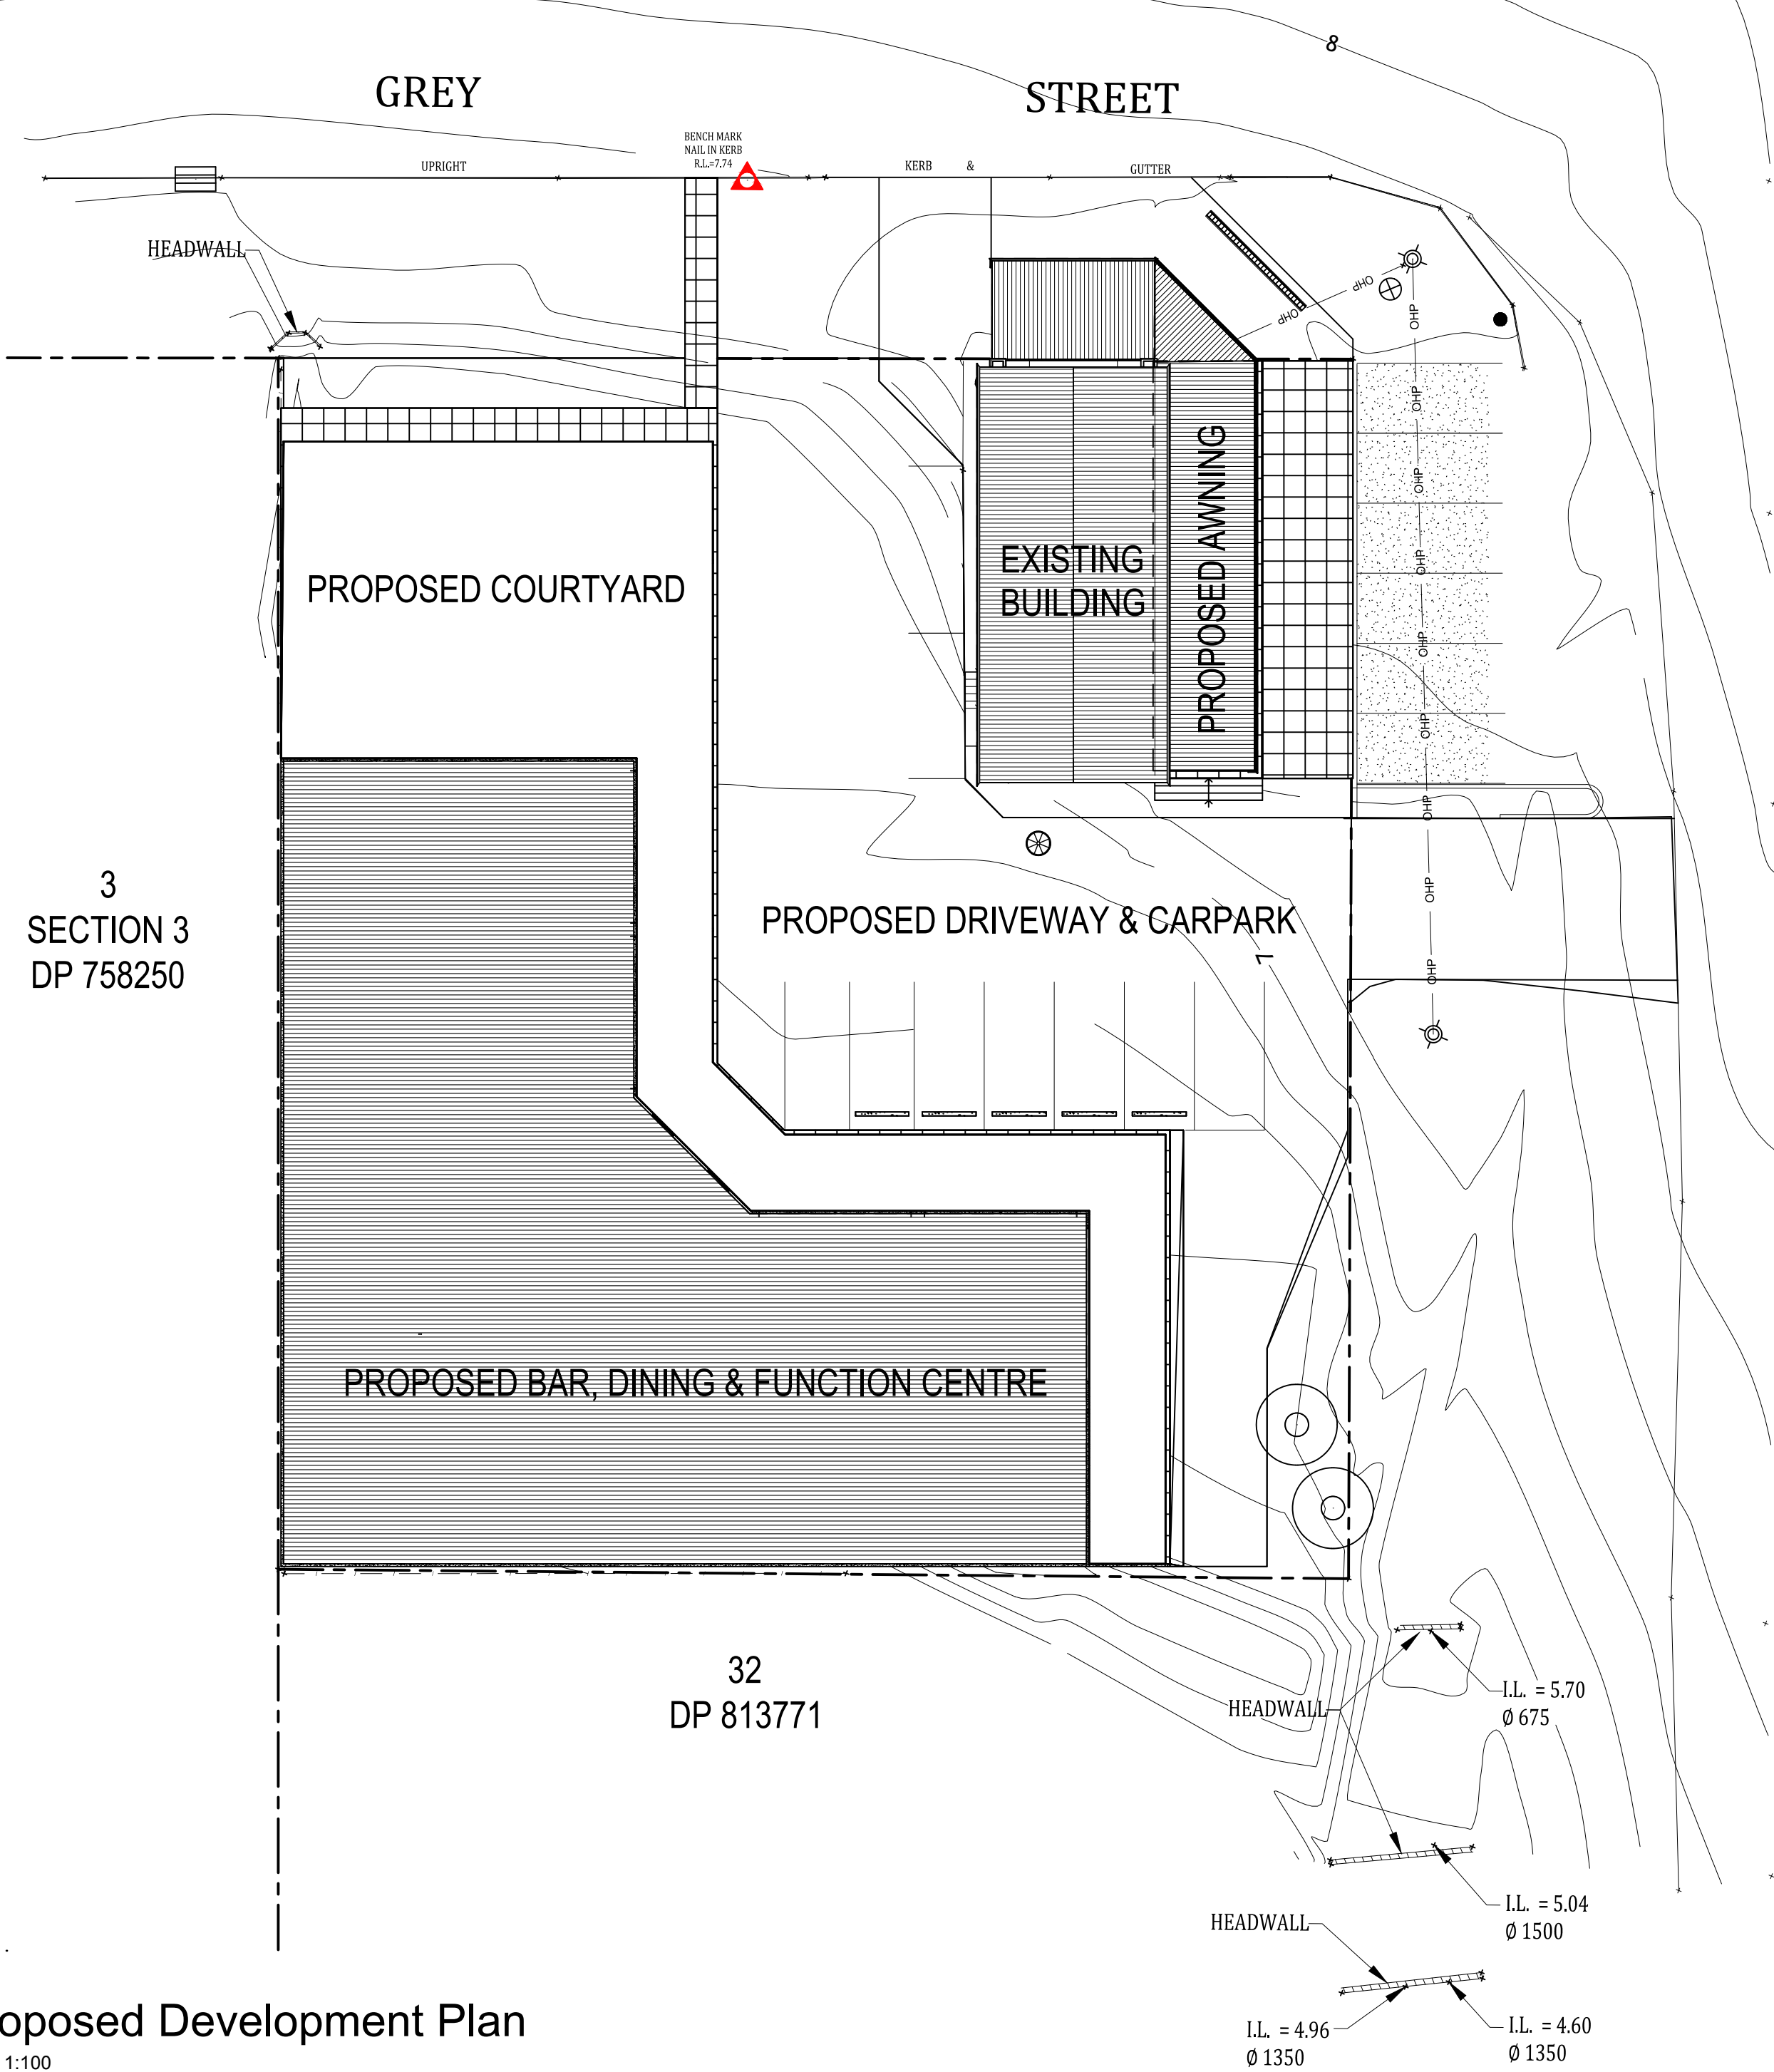

## Proposed Development Plan

Scale 1:100



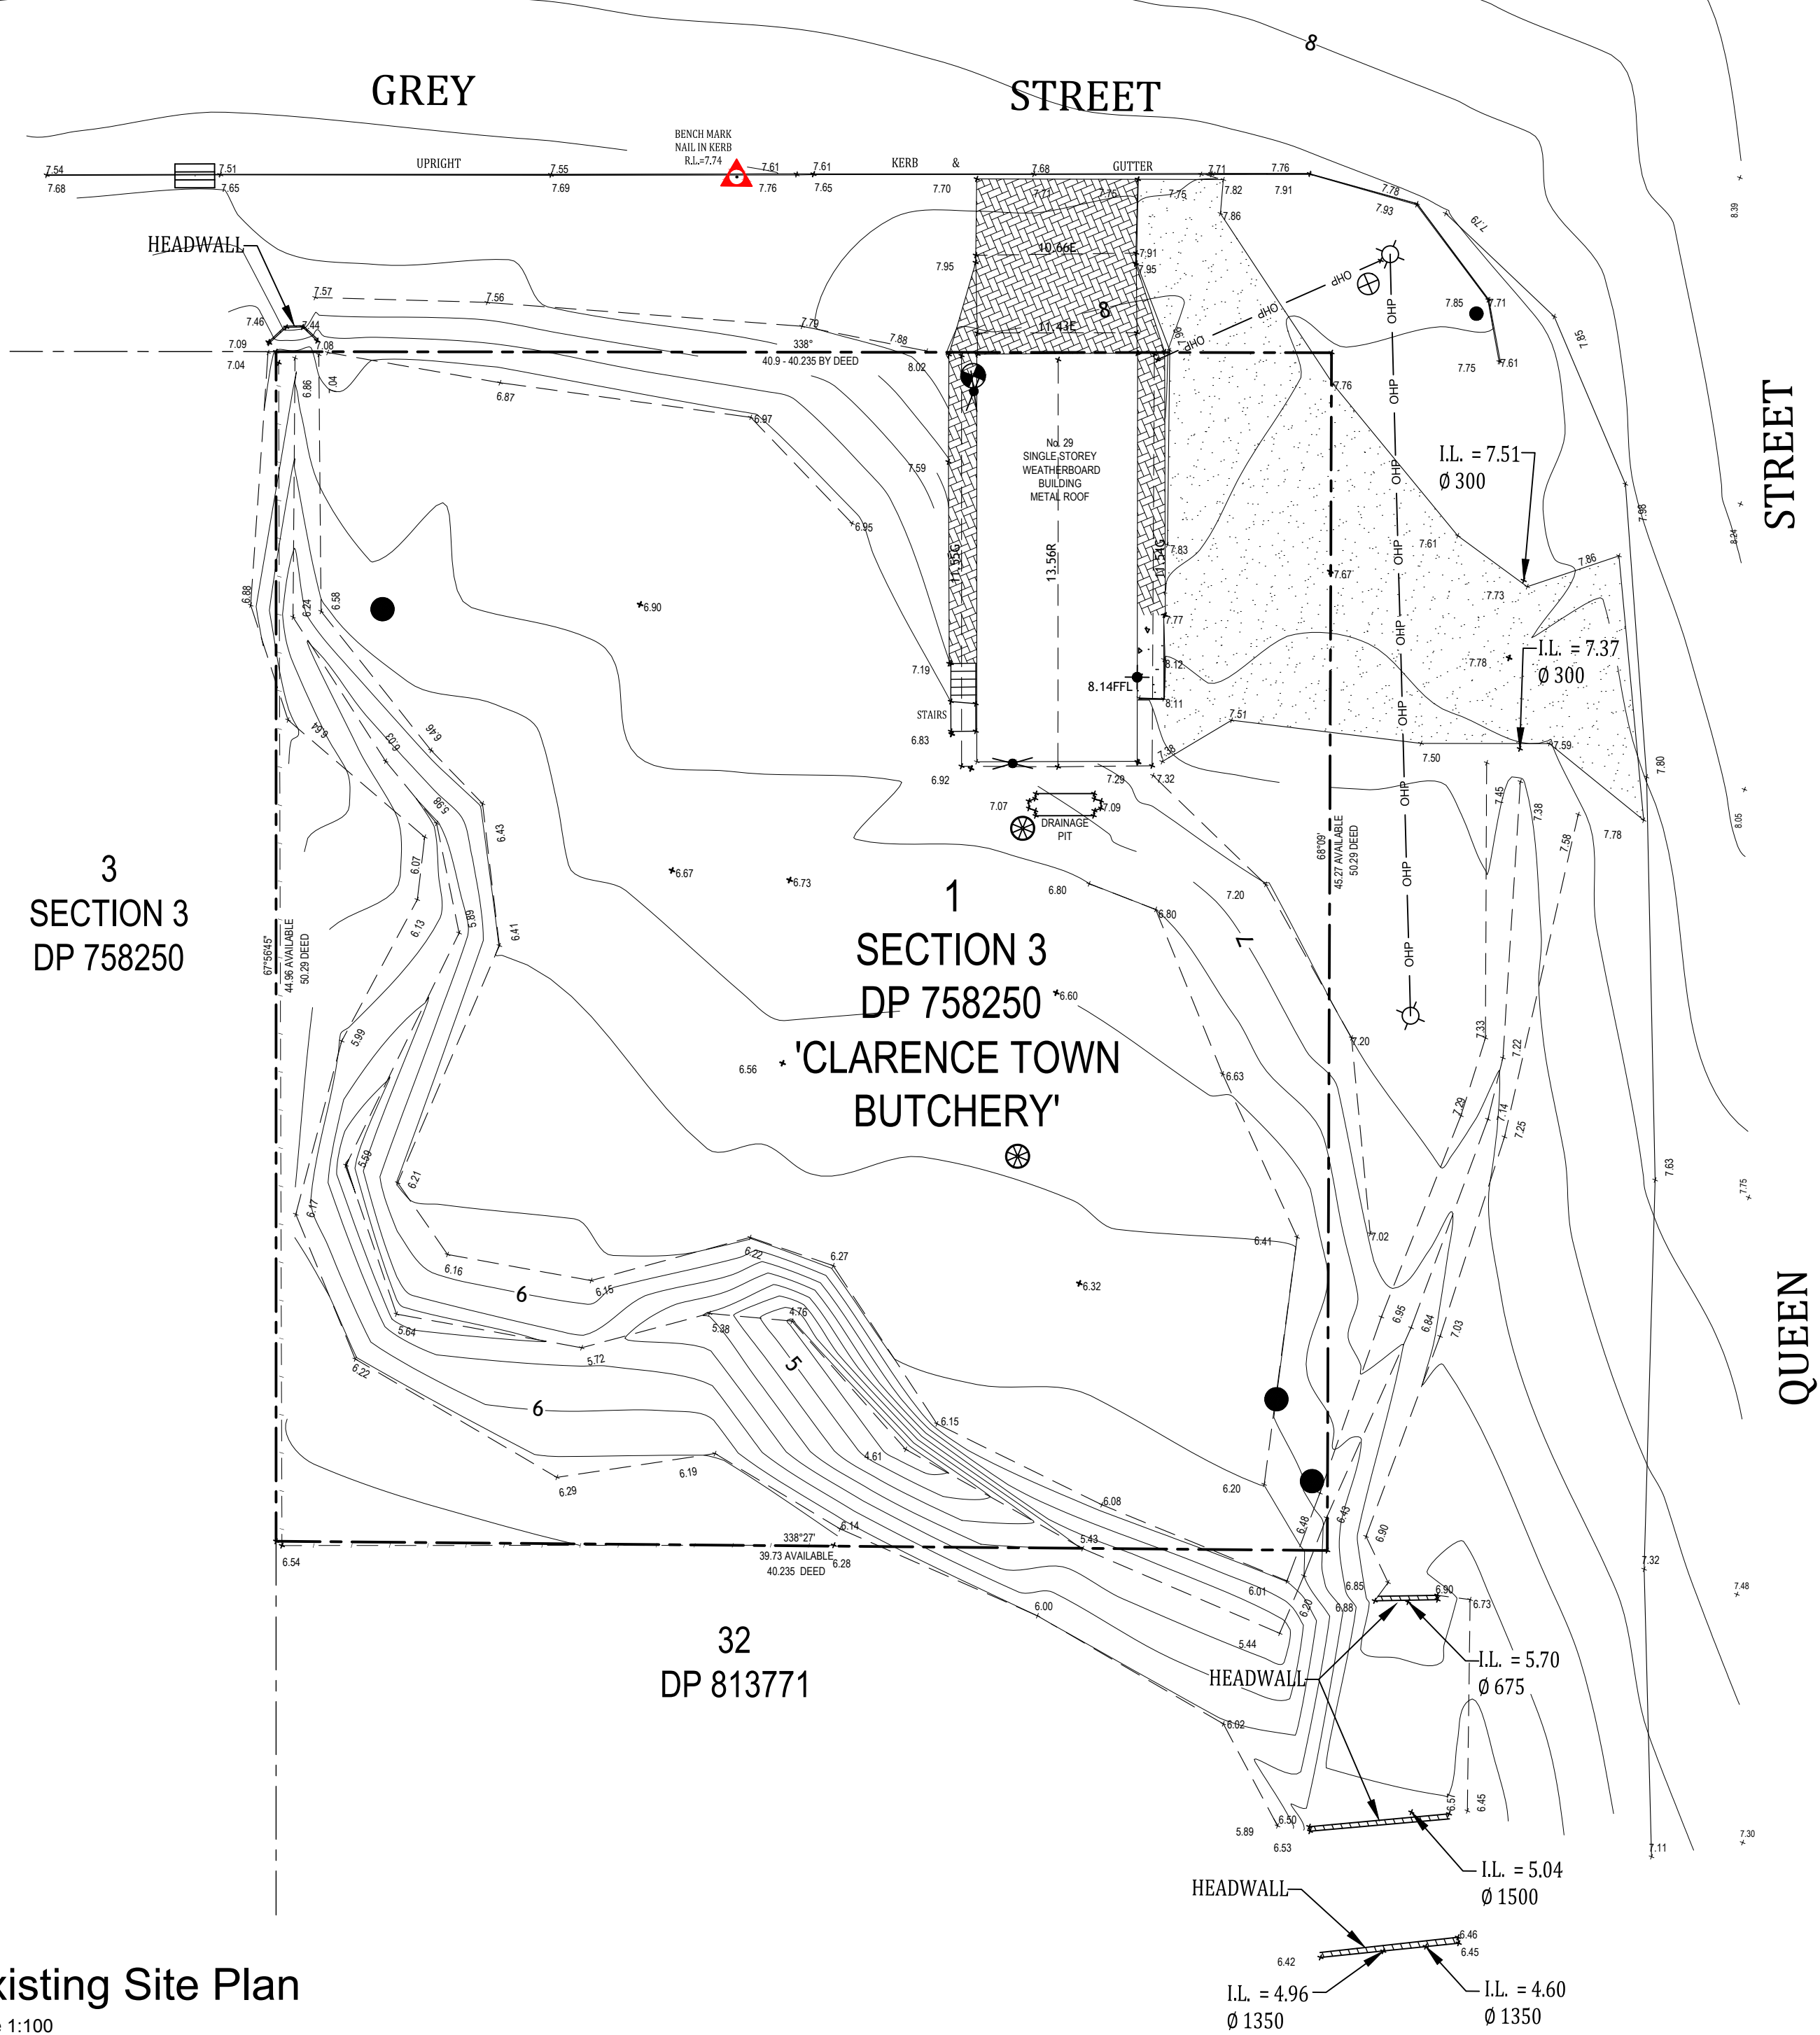


Existing Site Plan

Scale 1:100



CAD DESIGN & DRAFT PTY LTD  
ABN: 33625247403 PH: 0410 462884  
mail@cadd.com.au www.cadd.com.au

Locality Map

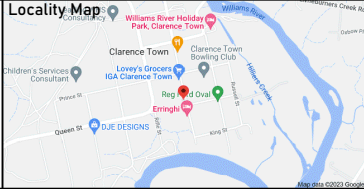


Northpoint

Rev	Description	Date	By	Client
A	ISSUED FOR DA	28-4-23	PJB	Williams River Steel
B	REISSUED FOR DA	21-6-23	PJB	
C	DRAWING SCALE NOTATIONS CORRECTED	25-7-23	PJB	
D	PARKING CONFIGURATION AMENDED	15-09-23	PJB	
Project Status		NOT FOR CONSTRUCTION		


Lot No.	Sec. No.	Drawing Title
1	-	Existing Site Plan
DP		
758250		
Council		
Dungog		

Date: January 23	Drawn: PJB	Approved: PB
Scale at A2: 1:100	Checked: PJB	
Project No: 23-005	Drawing No: A02	Revision: D

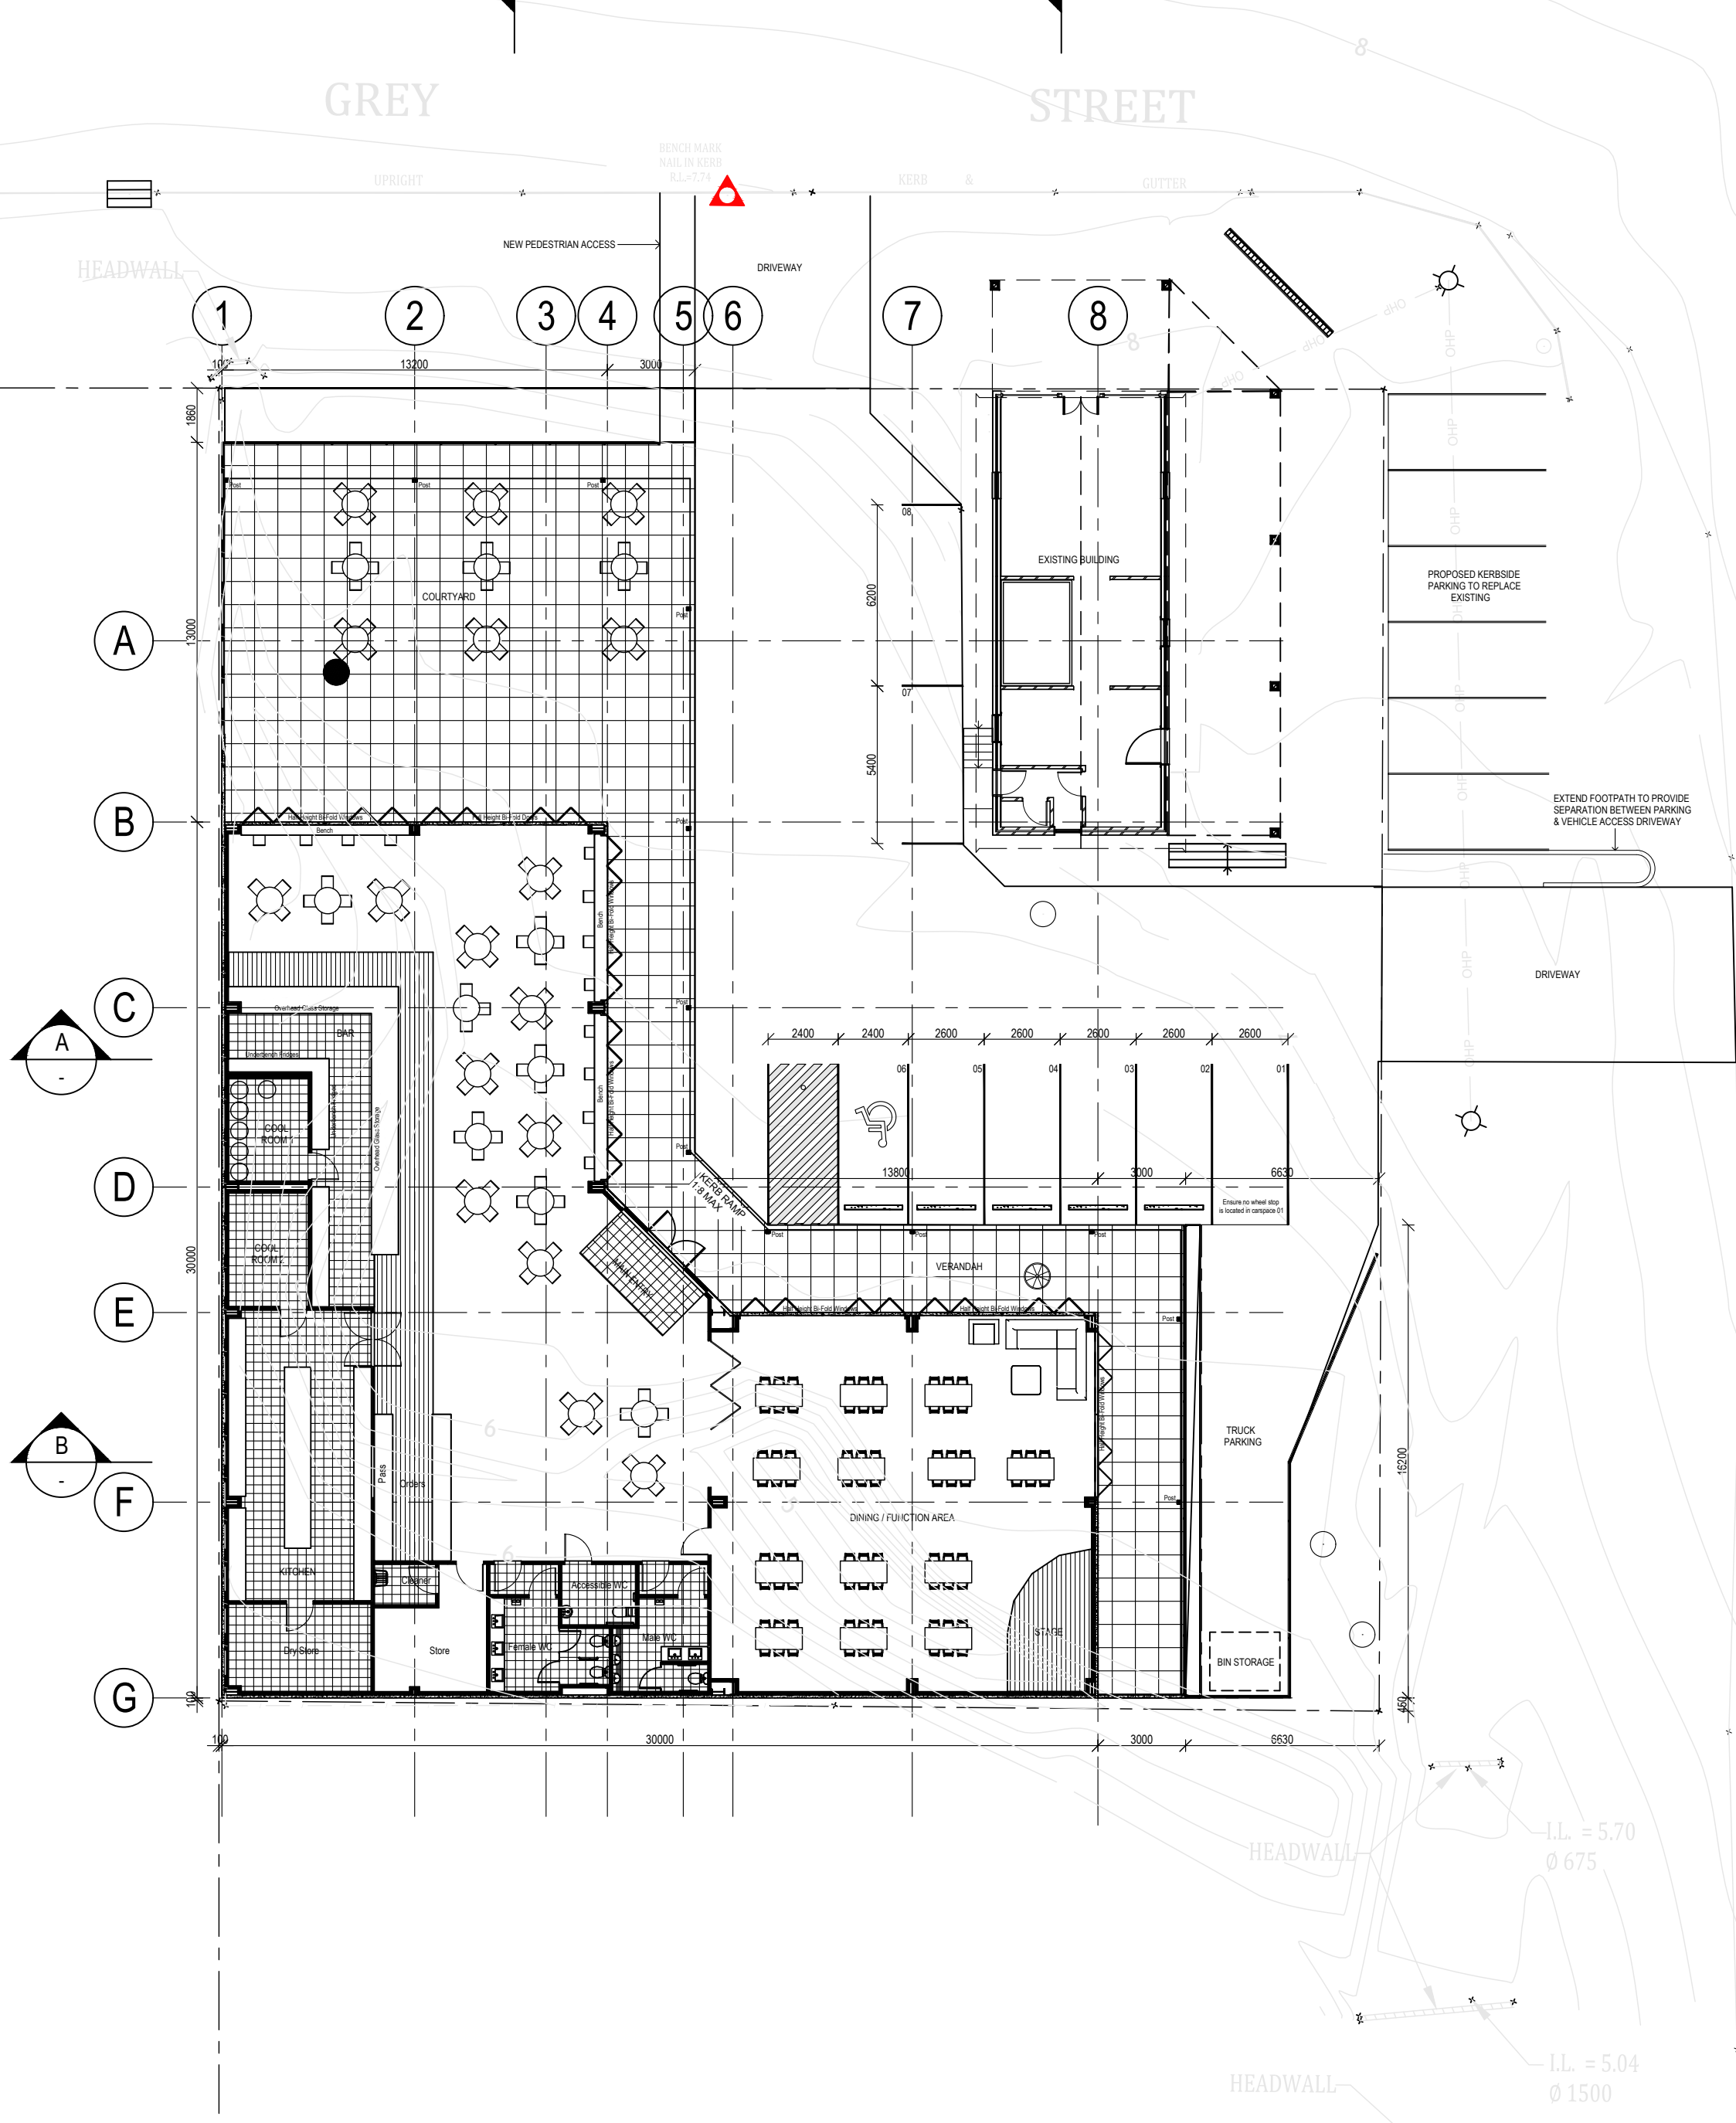

Proposed Floor Plan


Scale 1:100

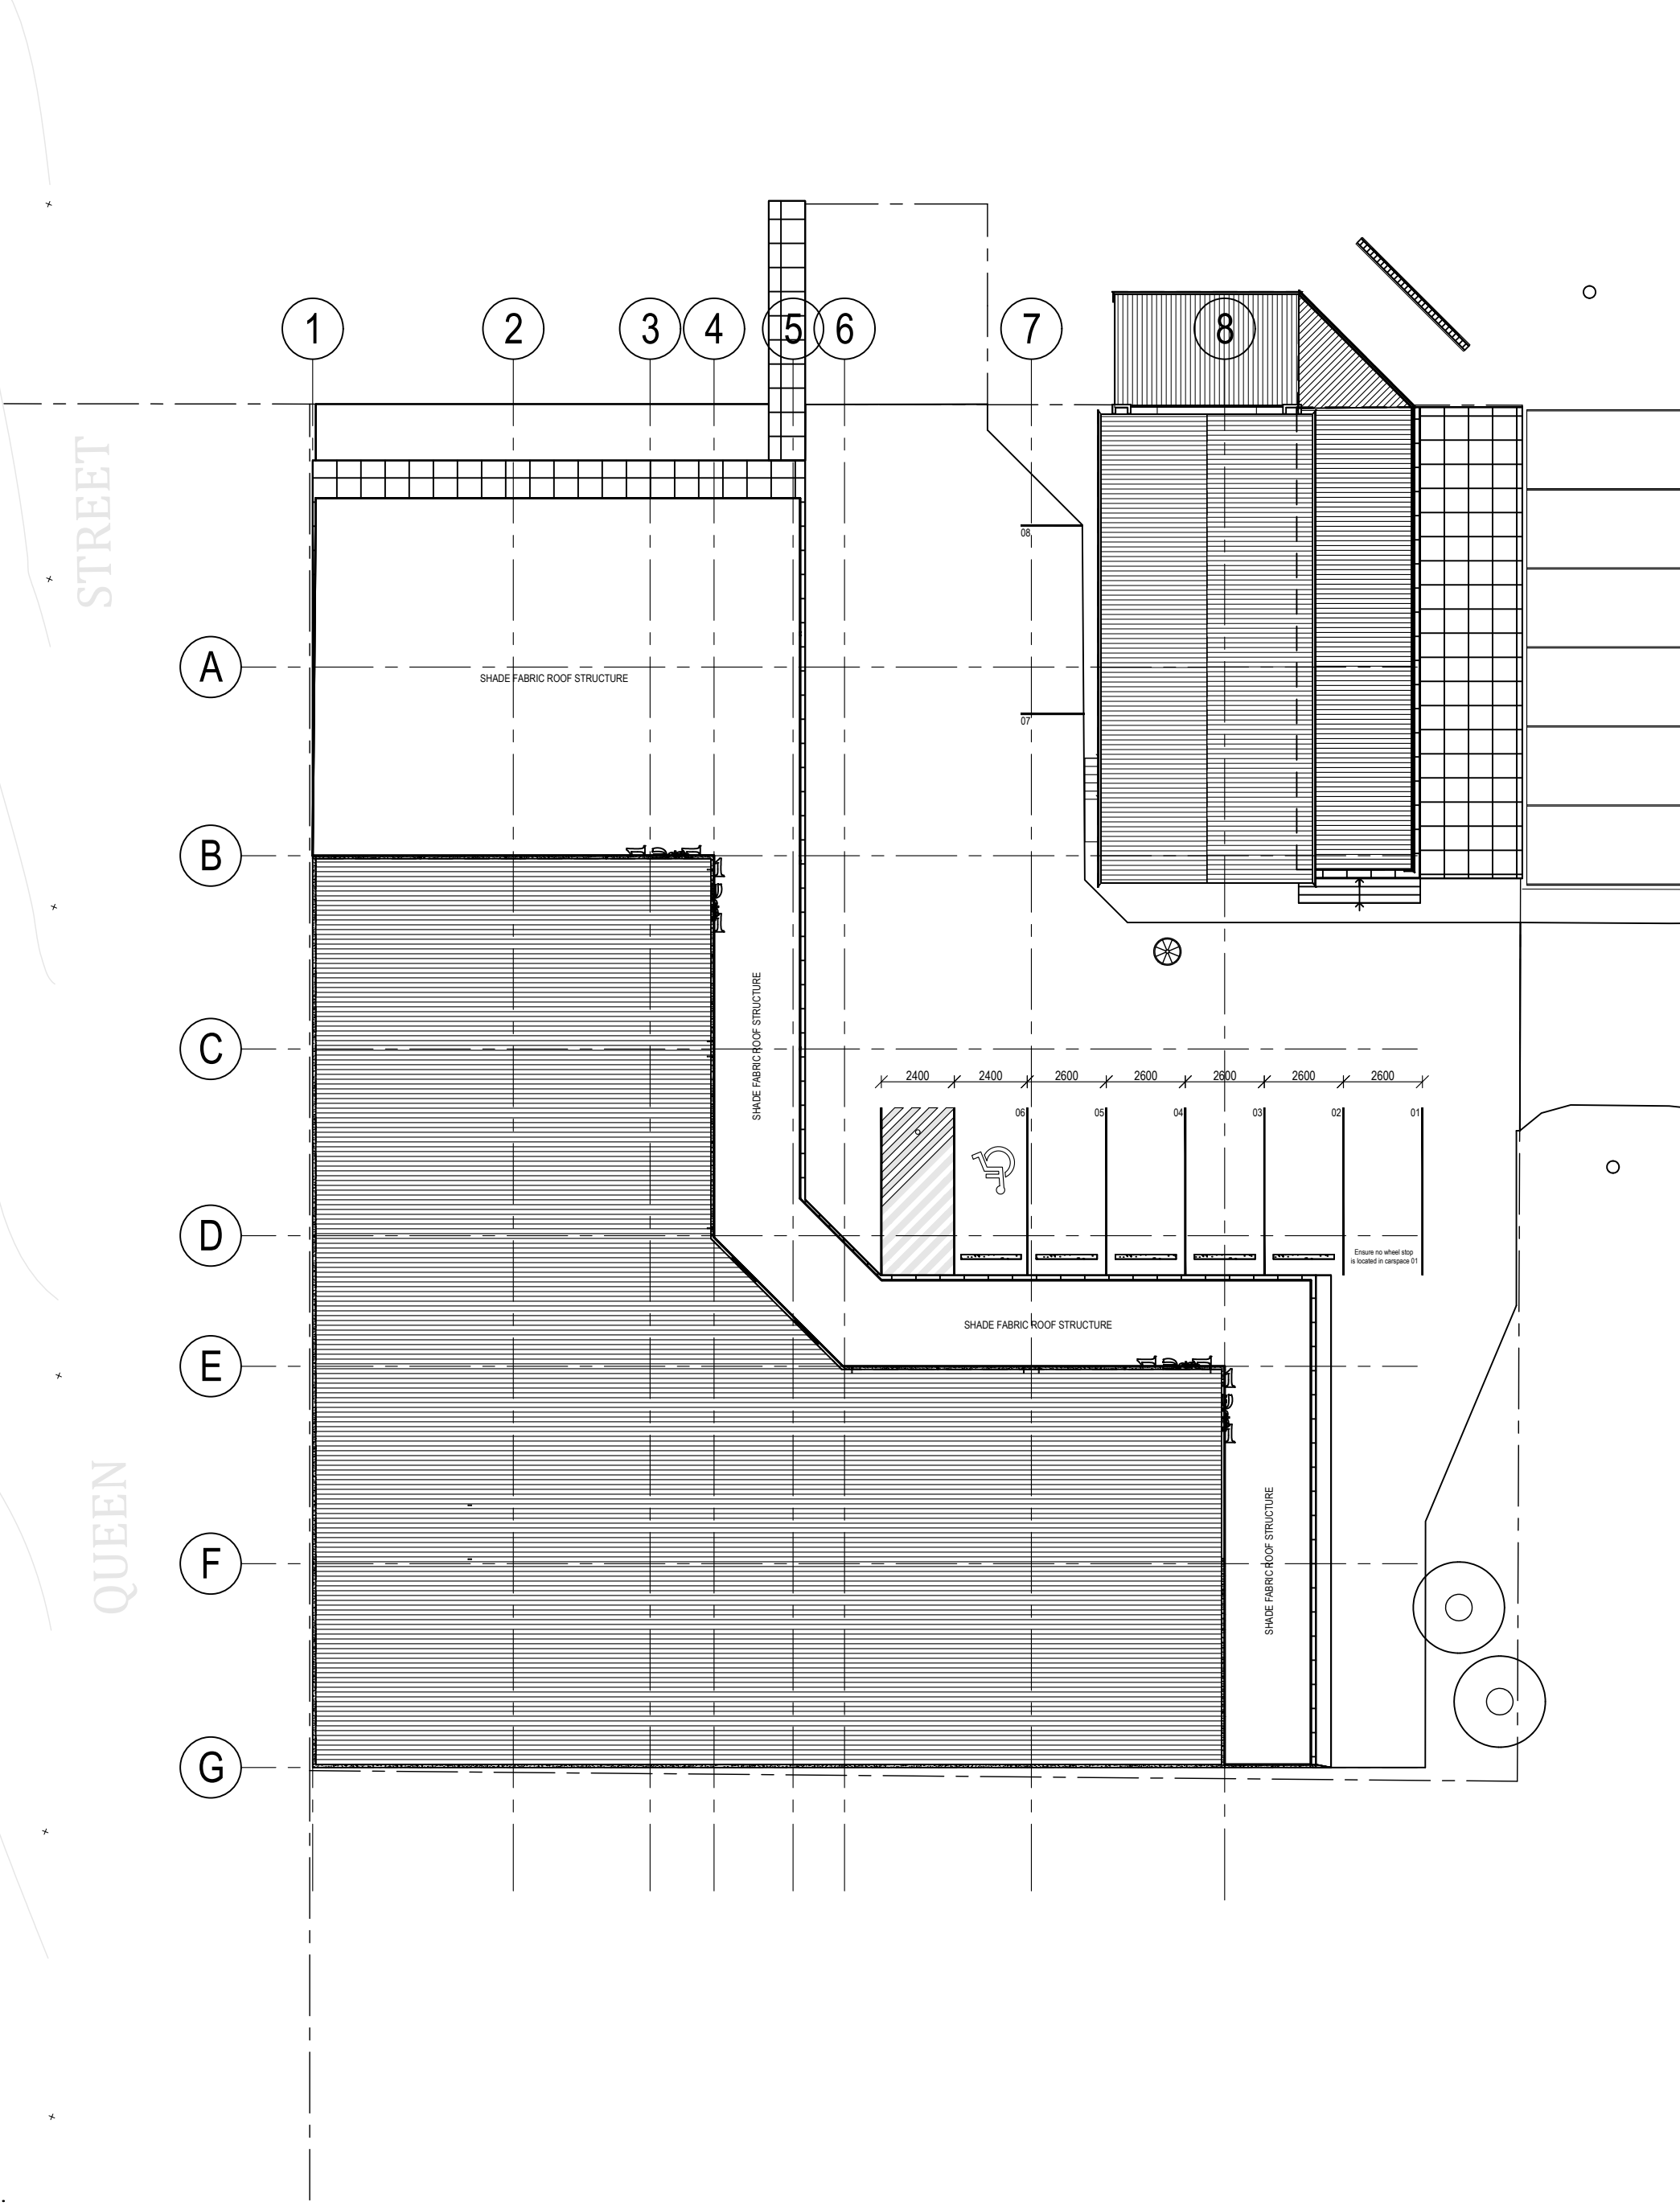

Proposed Roof Plan


Scale 1:100



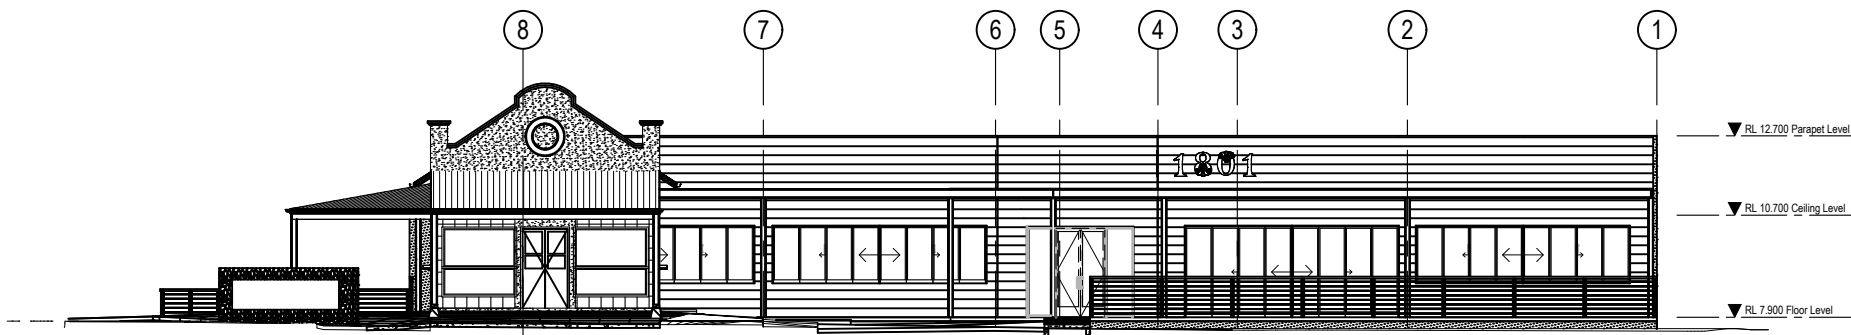


Northern Elevation

Scale 1:100

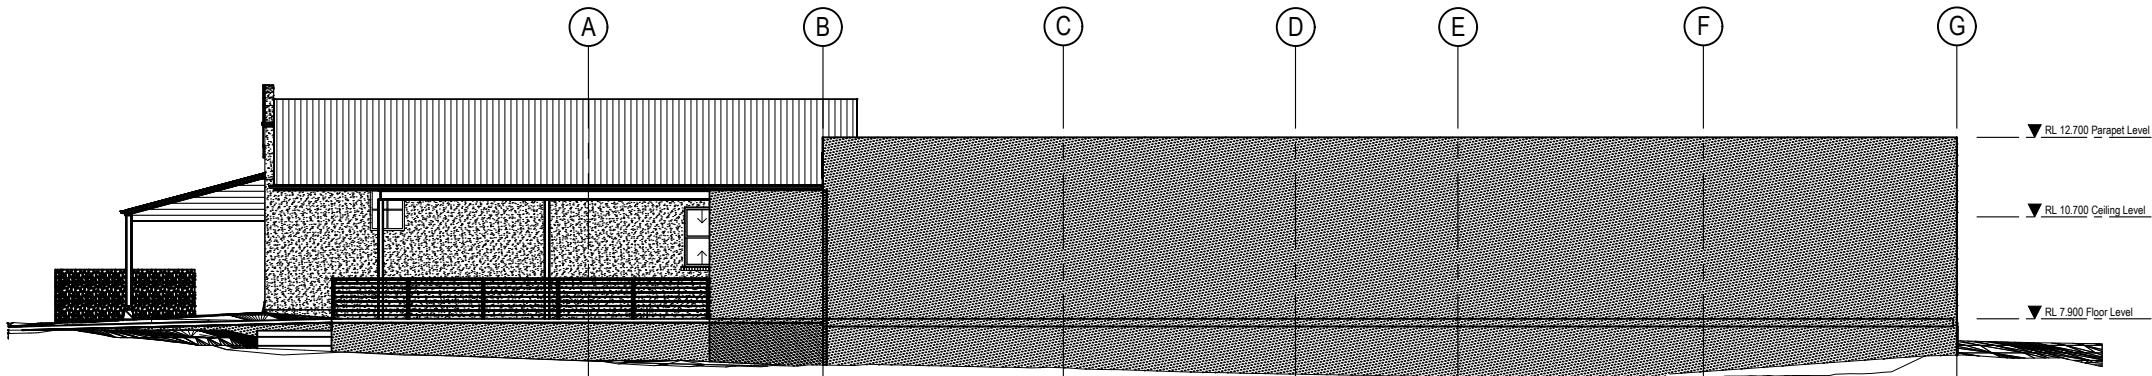


Western Elevation

Scale 1:100

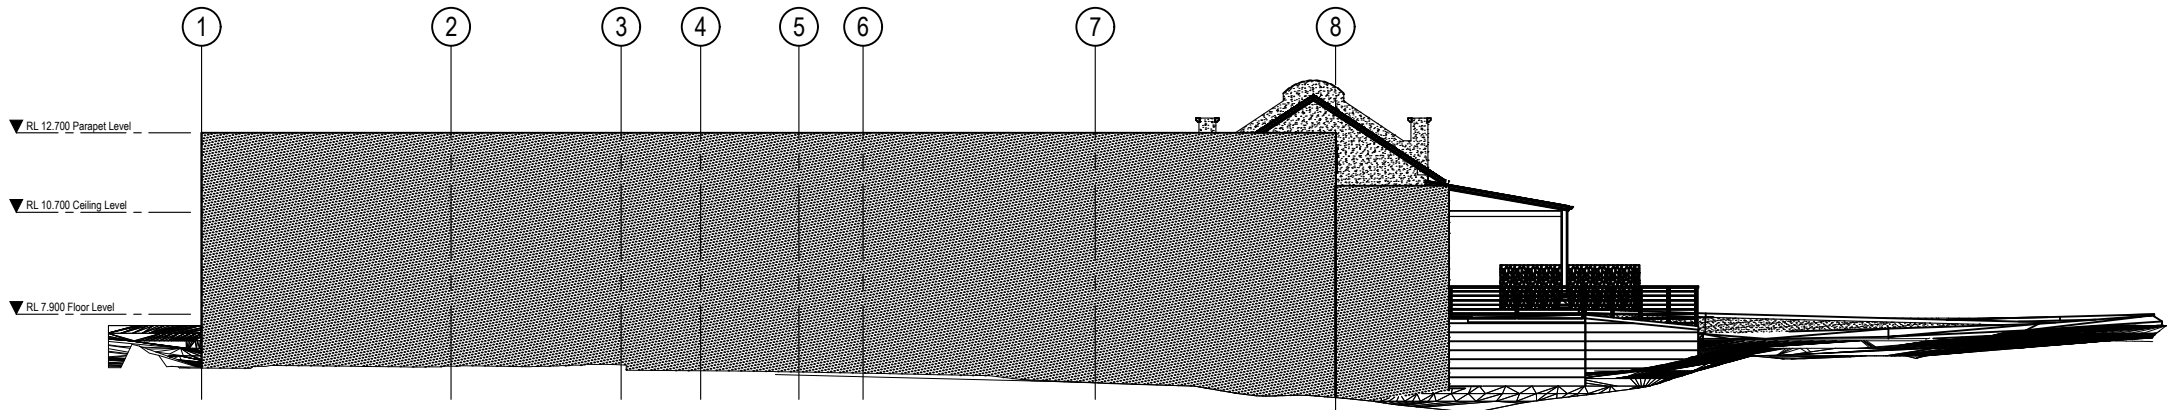


Southern Elevation

Scale 1:100

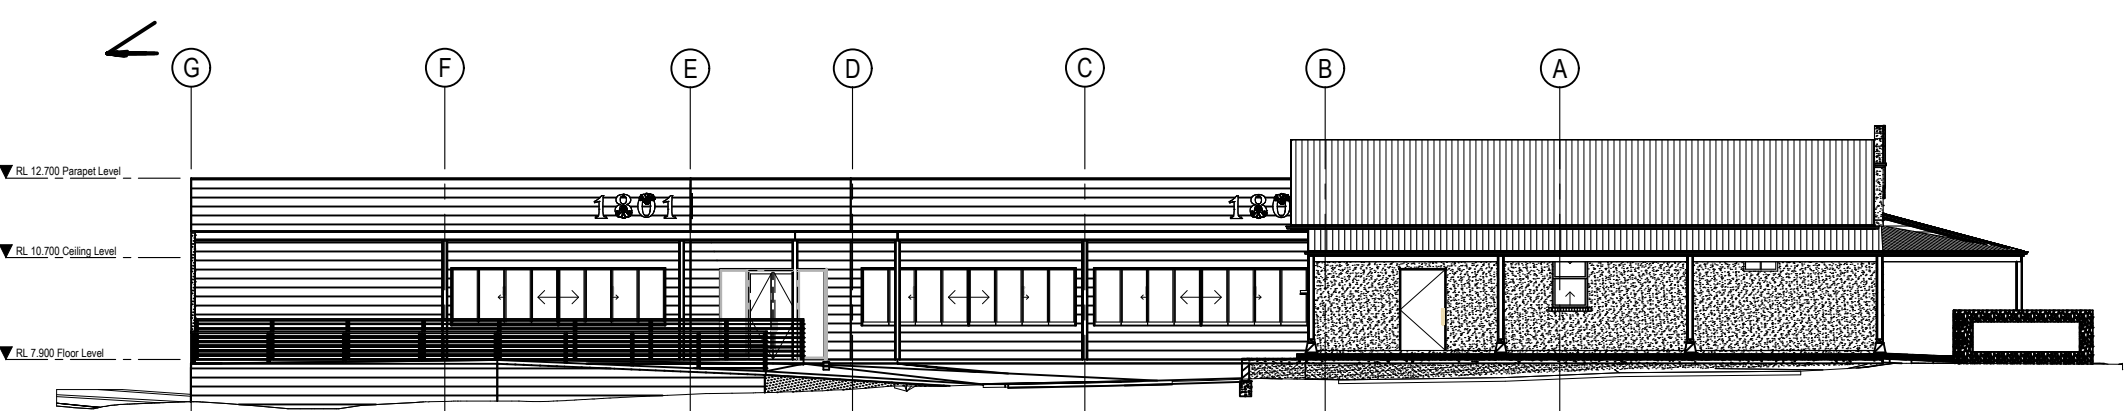


Eastern Elevation

Scale 1:100

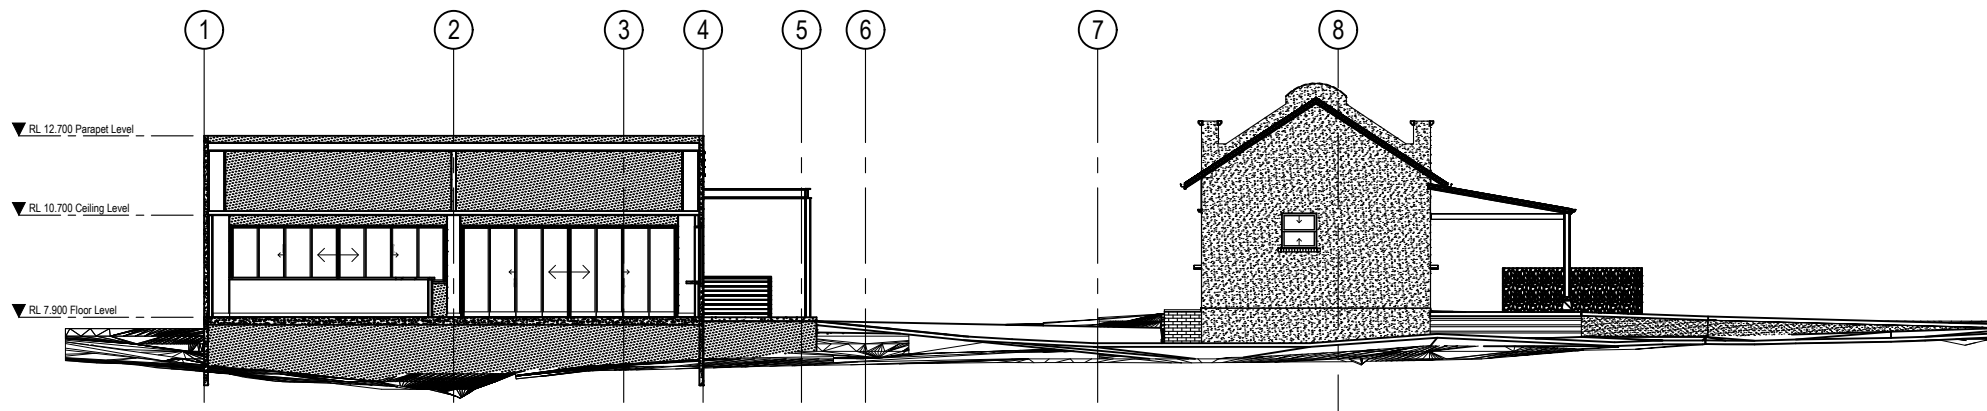


Building Section A

Scale 1:100

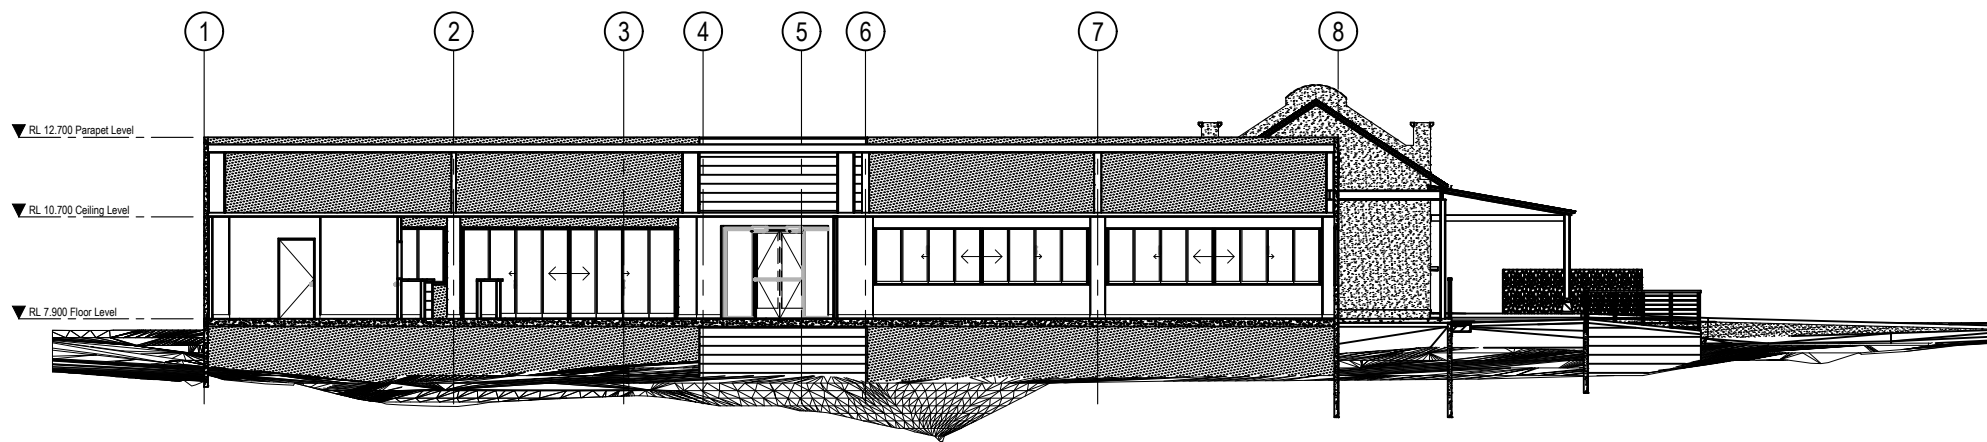


Building Section B

Scale 1:100

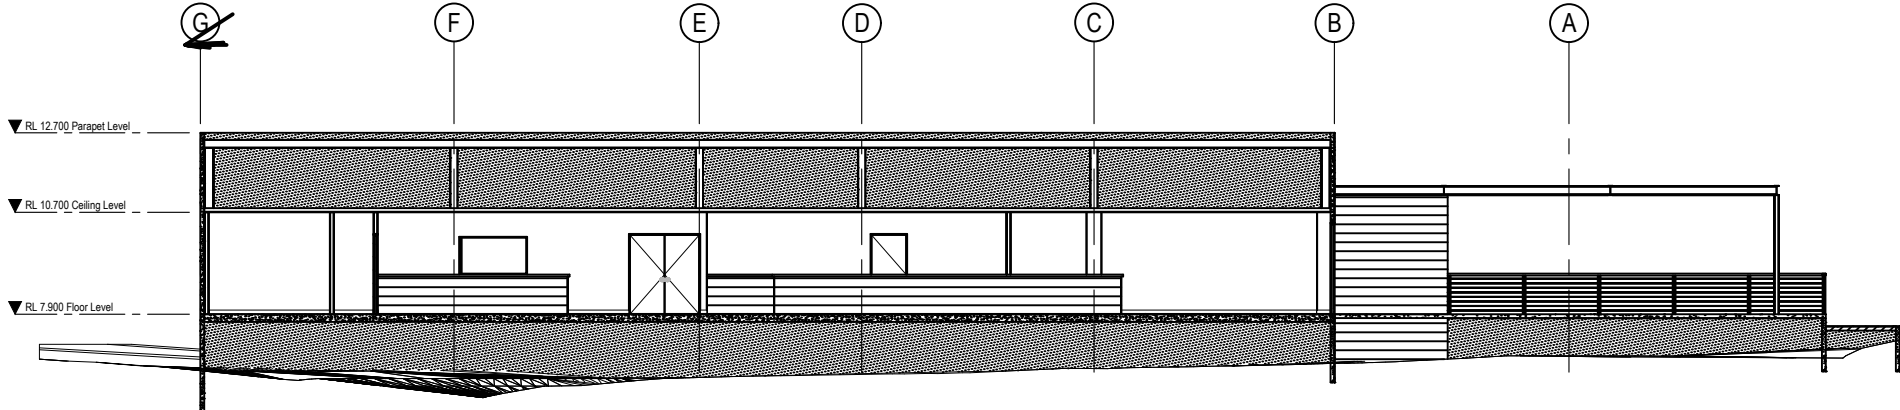

Building Section C

Scale 1:100

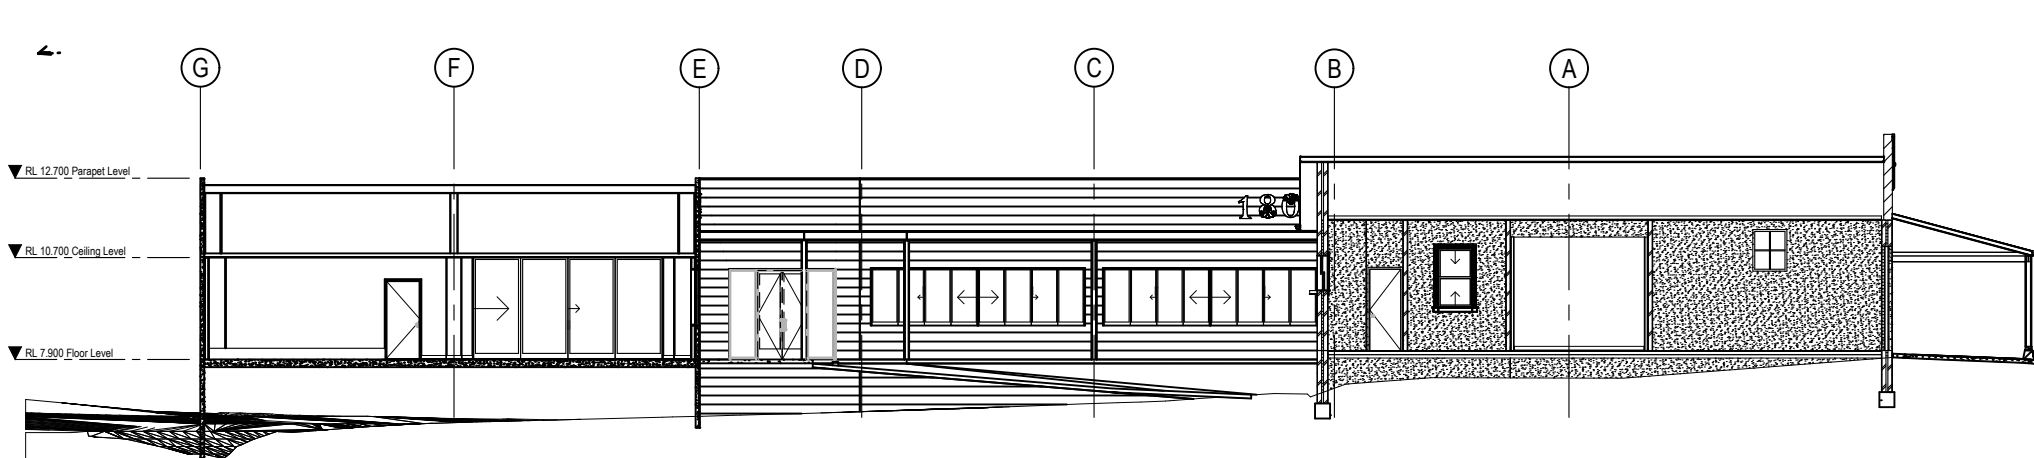

Building Section D

Scale 1:100

