
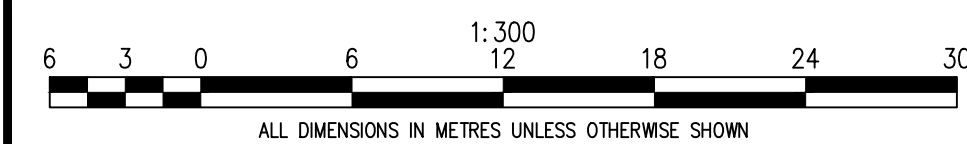


NOTE:
DO NOT SCALE OFF DRAWING.
VERIFY ALL DIMENSIONS ON SITE.

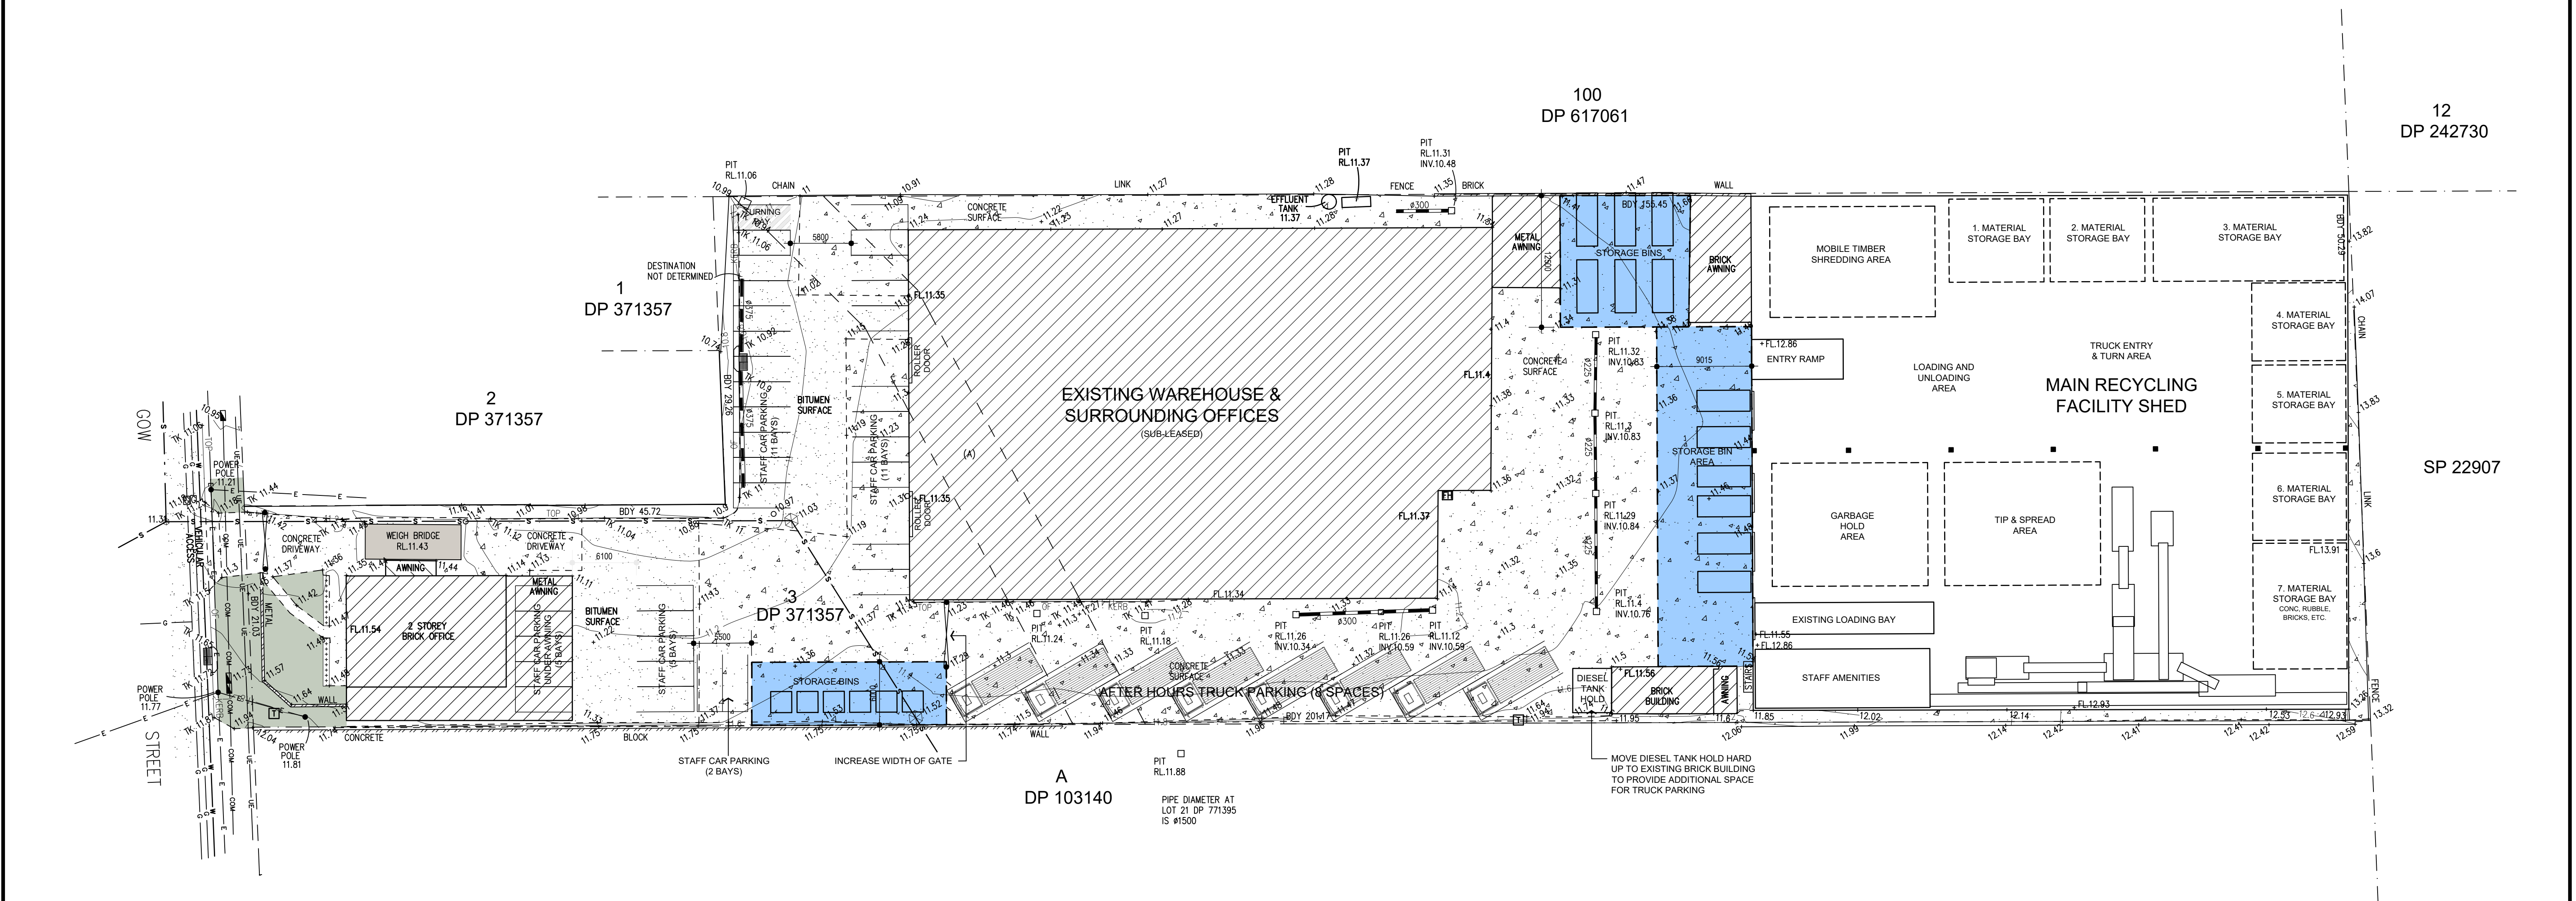

NOTE:
DO NOT SCALE OFF DRAWING.
VERIFY ALL DIMENSIONS ON SITE.


Rev.	Date	Description	By
A	31.8.23	ISSUE FOR DA	SB
B	5.9.23	AMEND PARKING RE-ISSUE FOR DA	SB

PROPOSED SITE PLAN



ORANGE BINS
79 GOW STREET, PADSTOW

SITE PLAN

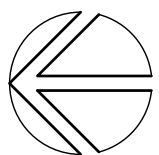

SCALE: 1:300 @A1
DATE: 31.8.2023
DRAWN: SB
CHECKED: BW

DA1.01 B