


VAIL RESORTS AUSTRALIA (PERISHER)
SMIGGIN HOLES
ADDITIONAL STAFF LOCKER ROOM

CLM CiViL Project No. U-214

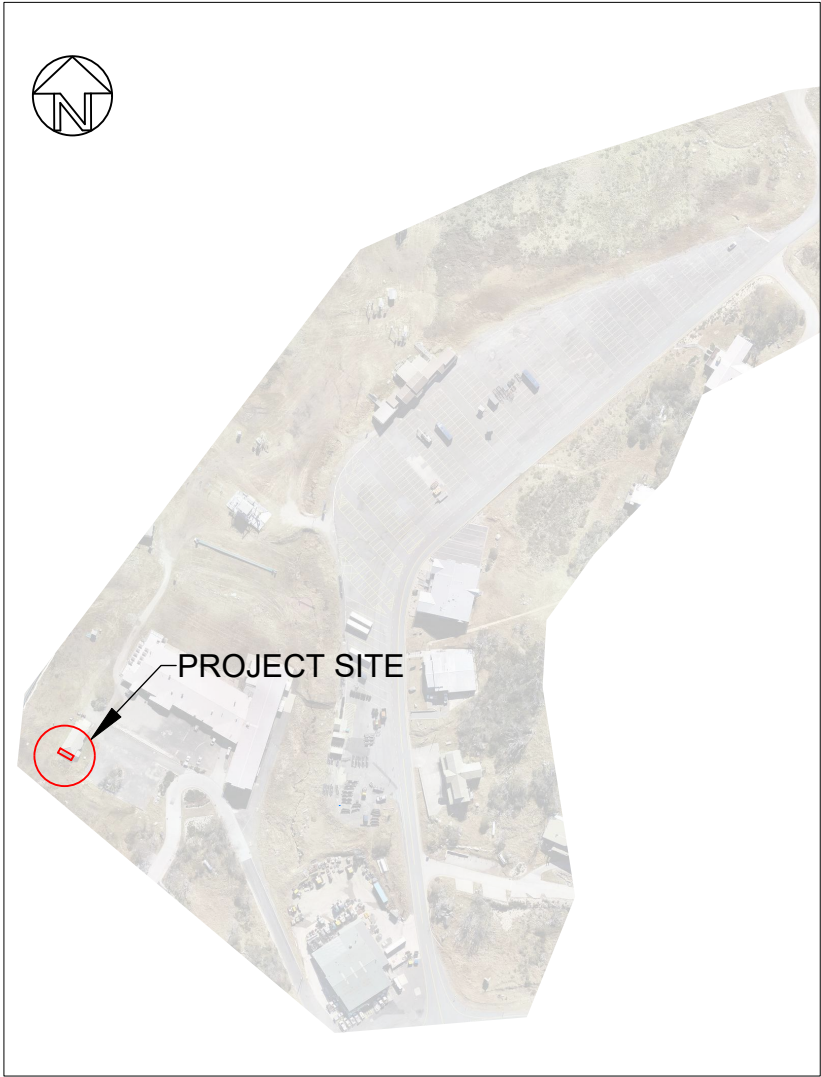


Locality Plan - Not to Scale

DRAWING LIST

U-214 - 1	Cover Sheet, Drawing List, and Locality Plan
U-214 - 2	Site Plan
U-214 - 3	Plan View and Section
U-214 - 4	Elevations



Rev	Date	Description	SMIGGIN HOLES ADDITIONAL STAFF LOCKER ROOM	 CLM CIVIL Engineering 205 Bobundara Road BERRIDALE NSW 2628 PH: 0427 886 623 www.clmcivil.com.au	Client: Vail Resorts Australia (Perisher)				
D	29/08/2023	Building extension			Cover Sheet, Drawing List and Locality Plan		Status For Construction		
					Datum	Scale	Size		
					MGA/AHD	AS SHOWN	A3		
					Drawing Number	Sheet	Revision		
					U-214	1 of 4	D		




Rev	Date	Description
D	29/08/2023	Building extension

SMIGGIN HOLES
ADDITIONAL STAFF LOCKER ROOM




CLM CIVIL Engineering
205 Bobundara Road
BERRIDALE NSW 2628
PH: 0427 886 623
www.clmcivil.com.au

Client: Vail Resorts Australia (Perisher)			
Site Plan	Status: For Construction		
	Datum: MGA/AHD	Scale: As Shown	Size: A3
	Drawing Number: U-214	Sheet: 2 of 4	Revision: D

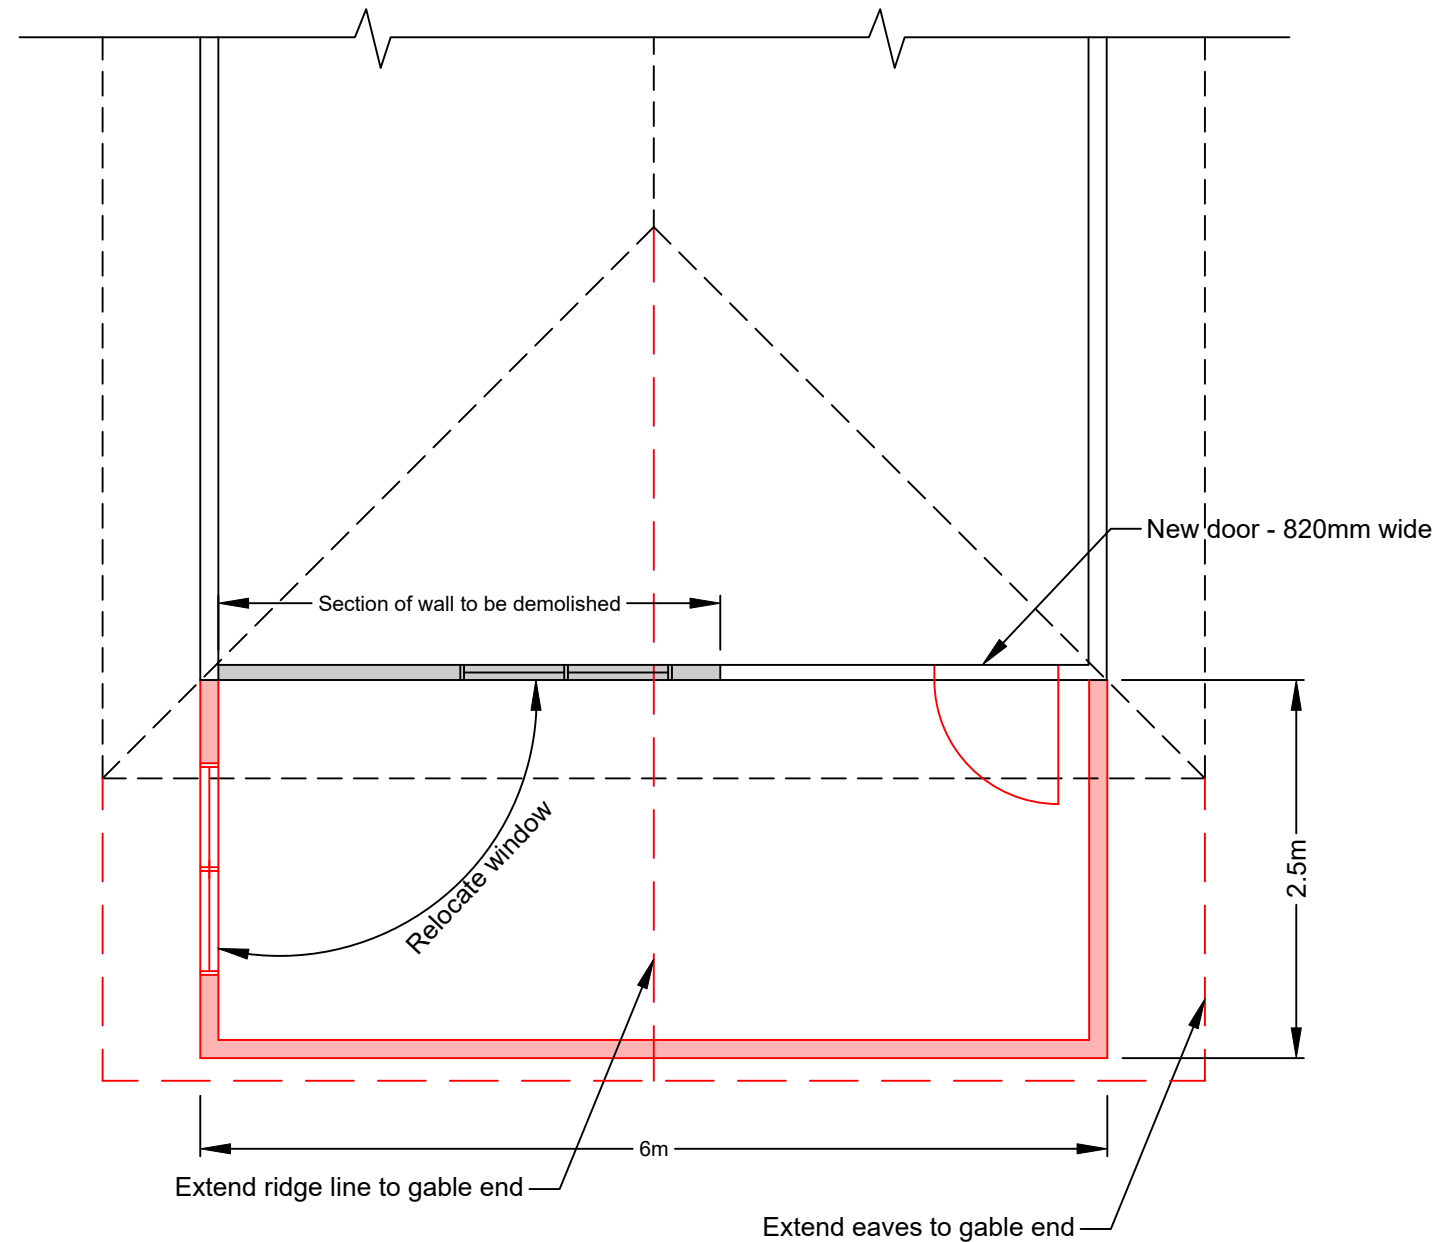

Floor Plan

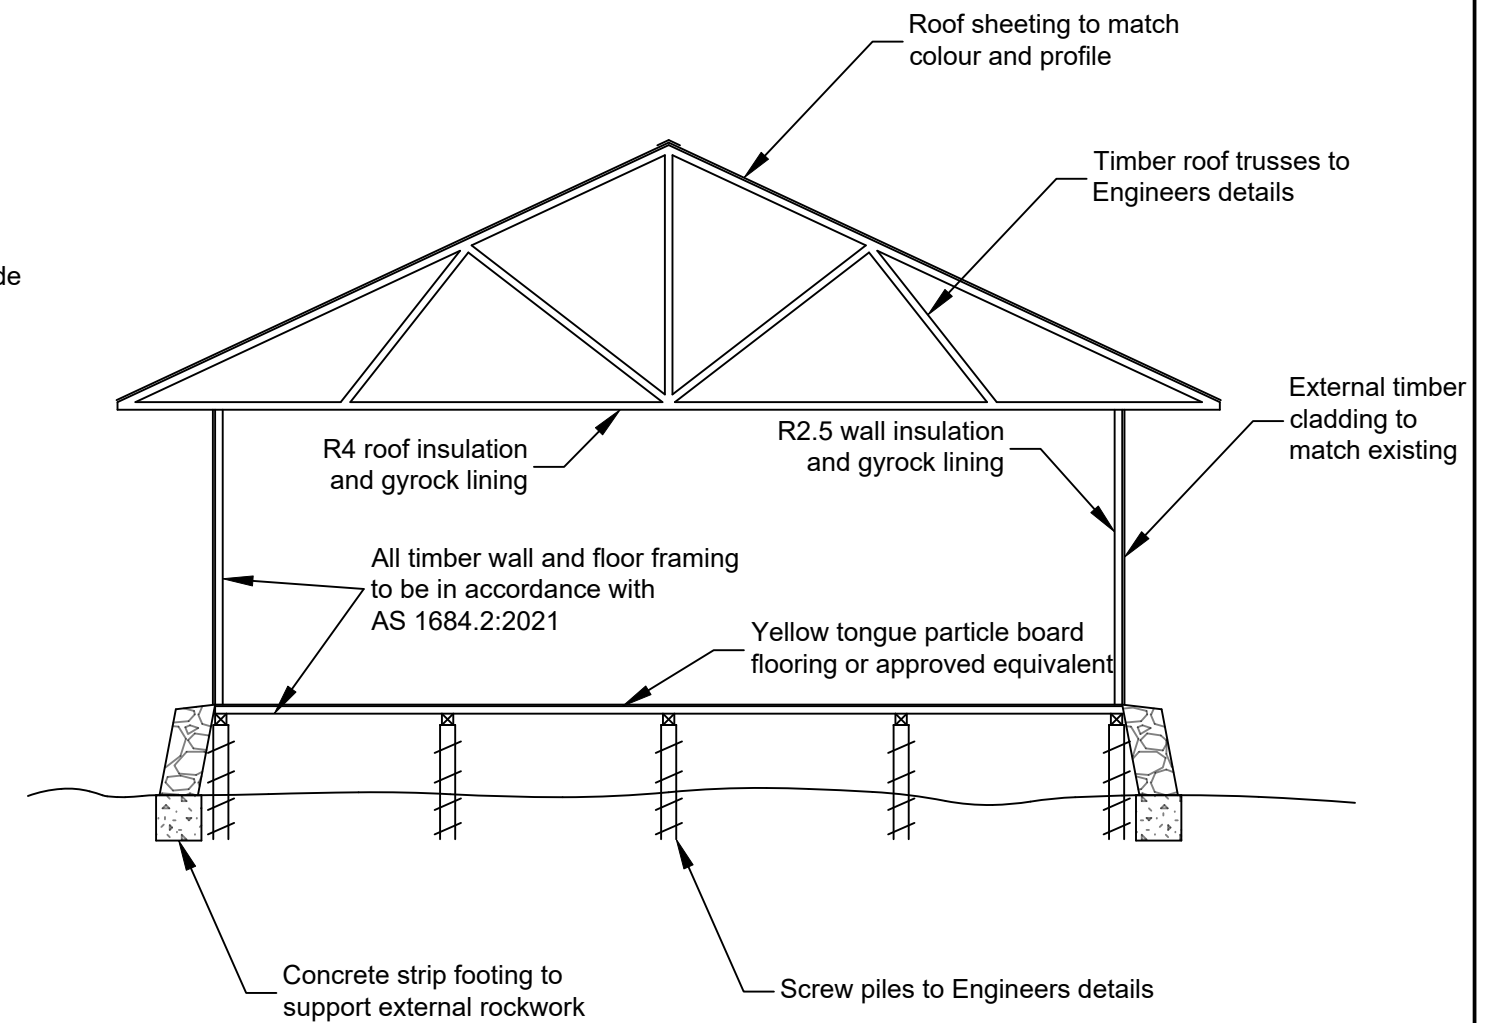

Internal Section



Rev	Date	Description
D	29/08/2023	Building extension

SMIGGIN HOLES
ADDITIONAL STAFF LOCKER ROOM



CLM CIVIL Engineering
205 Bobundara Road
BERRIDALE NSW 2628
PH: 0427 886 623
www.clmcivil.com.au

Client: Vail Resorts Australia (Perisher)		Status: For Construction	
Plan View and Section	Datum	MGA/AHD	Scale: 1:50
	Sheet	3 of 4	Size: A3
	Drawing Number	U-214	Revision: D

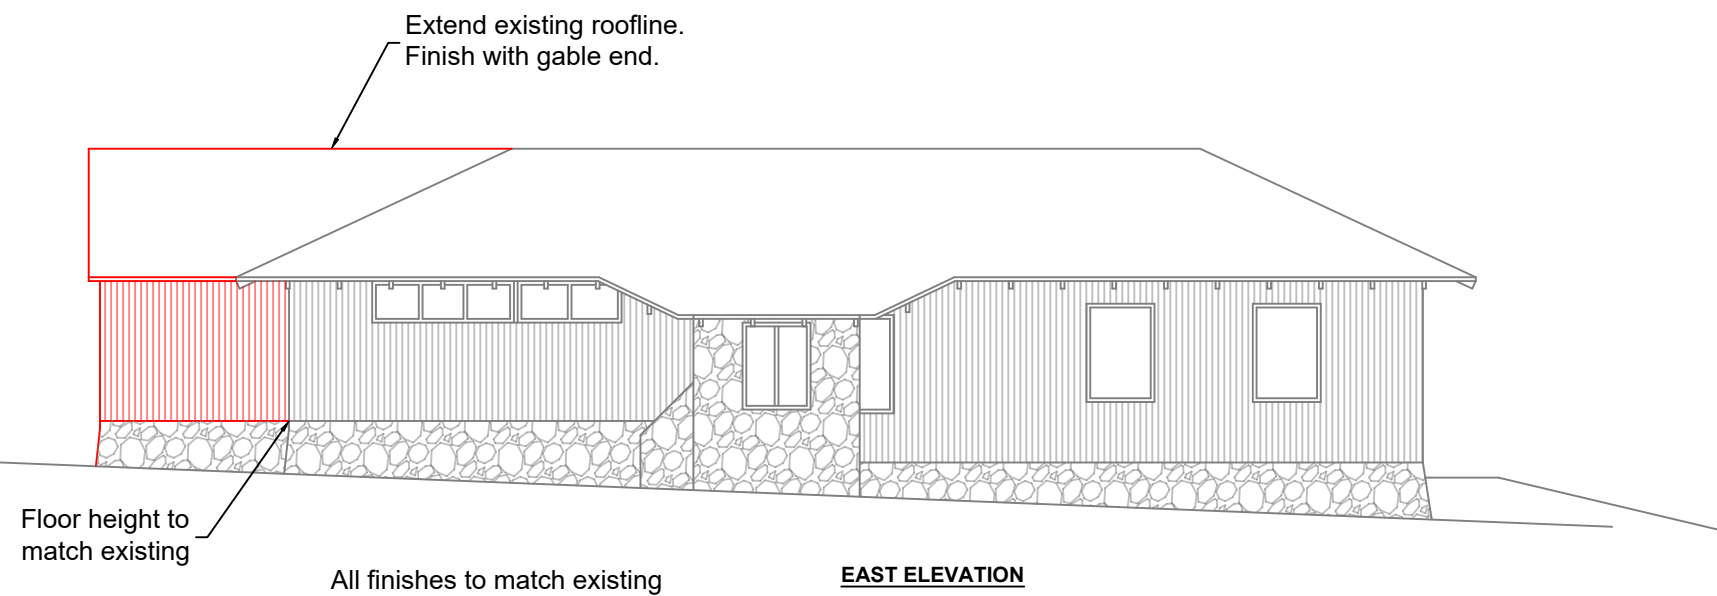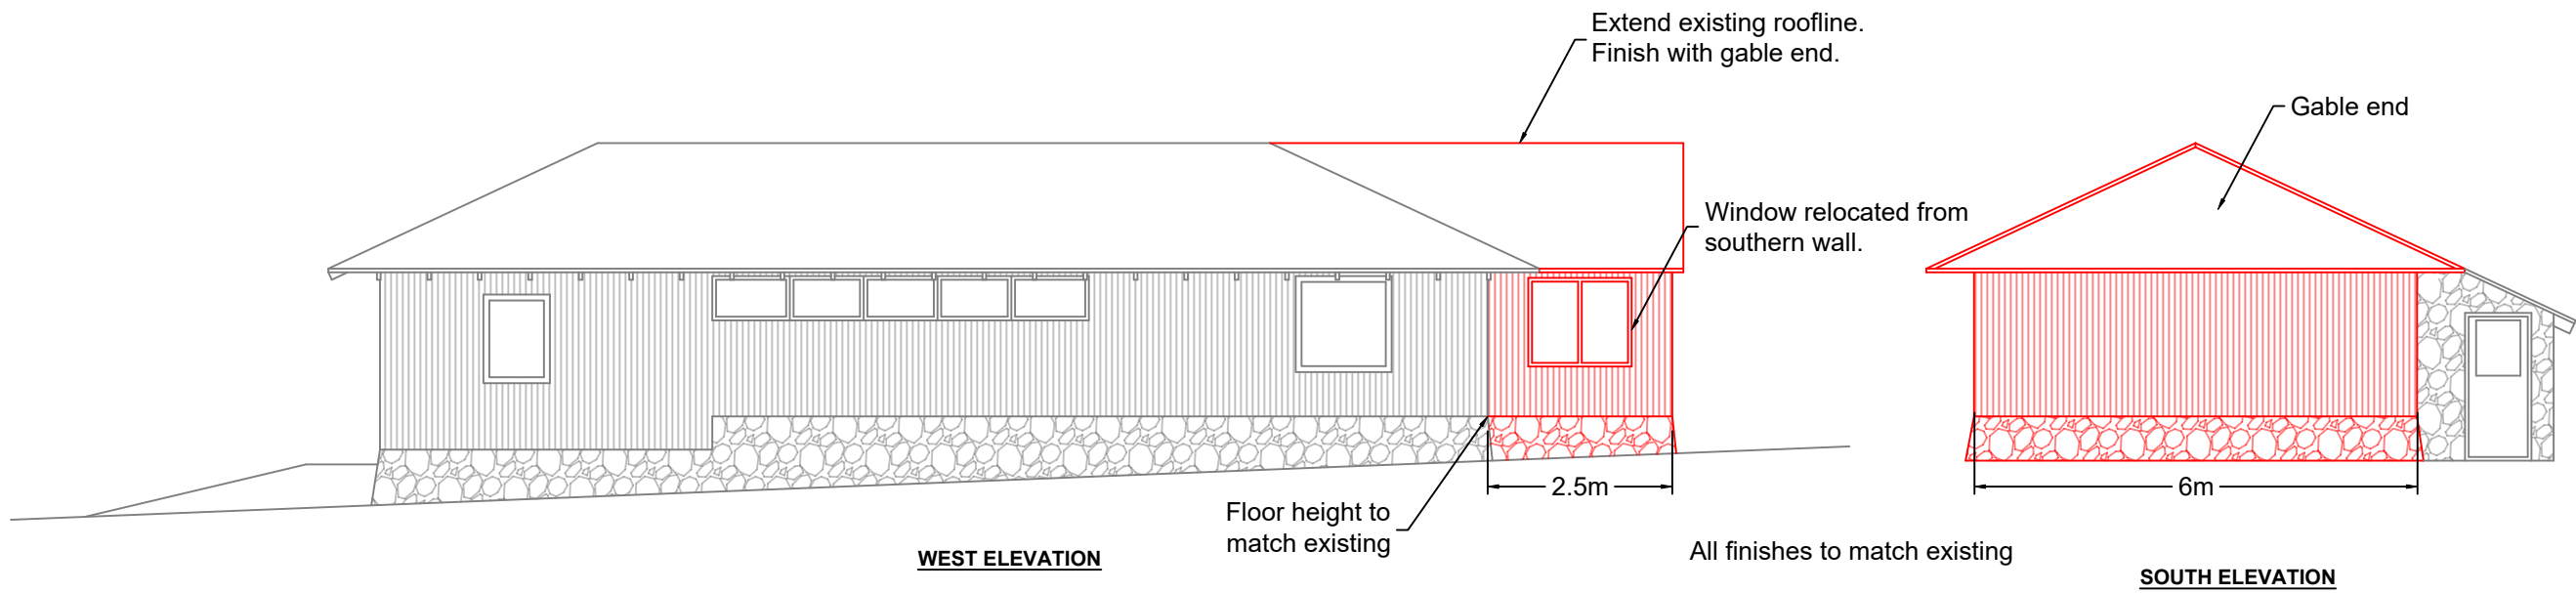

ELEVATIONS
SCALE 1:100

Rev	Date	Description
D	29/08/2023	Building extension

**SMIGGIN HOLES
ADDITIONAL STAFF LOCKER ROOM**



CLM CIVIL Engineering
205 Bobundara Road
BERRIDALE NSW 2628
PH: 0427 886 623
www.clmcivil.com.au

Client: Vail Resorts Australia (Perisher)			
Elevations	Status: For Construction		
	Datum: MGA/AHD	Scale: 1:100	Size: A3
	Drawing Number: U-214	Sheet: 3 of 4	Revision: D