


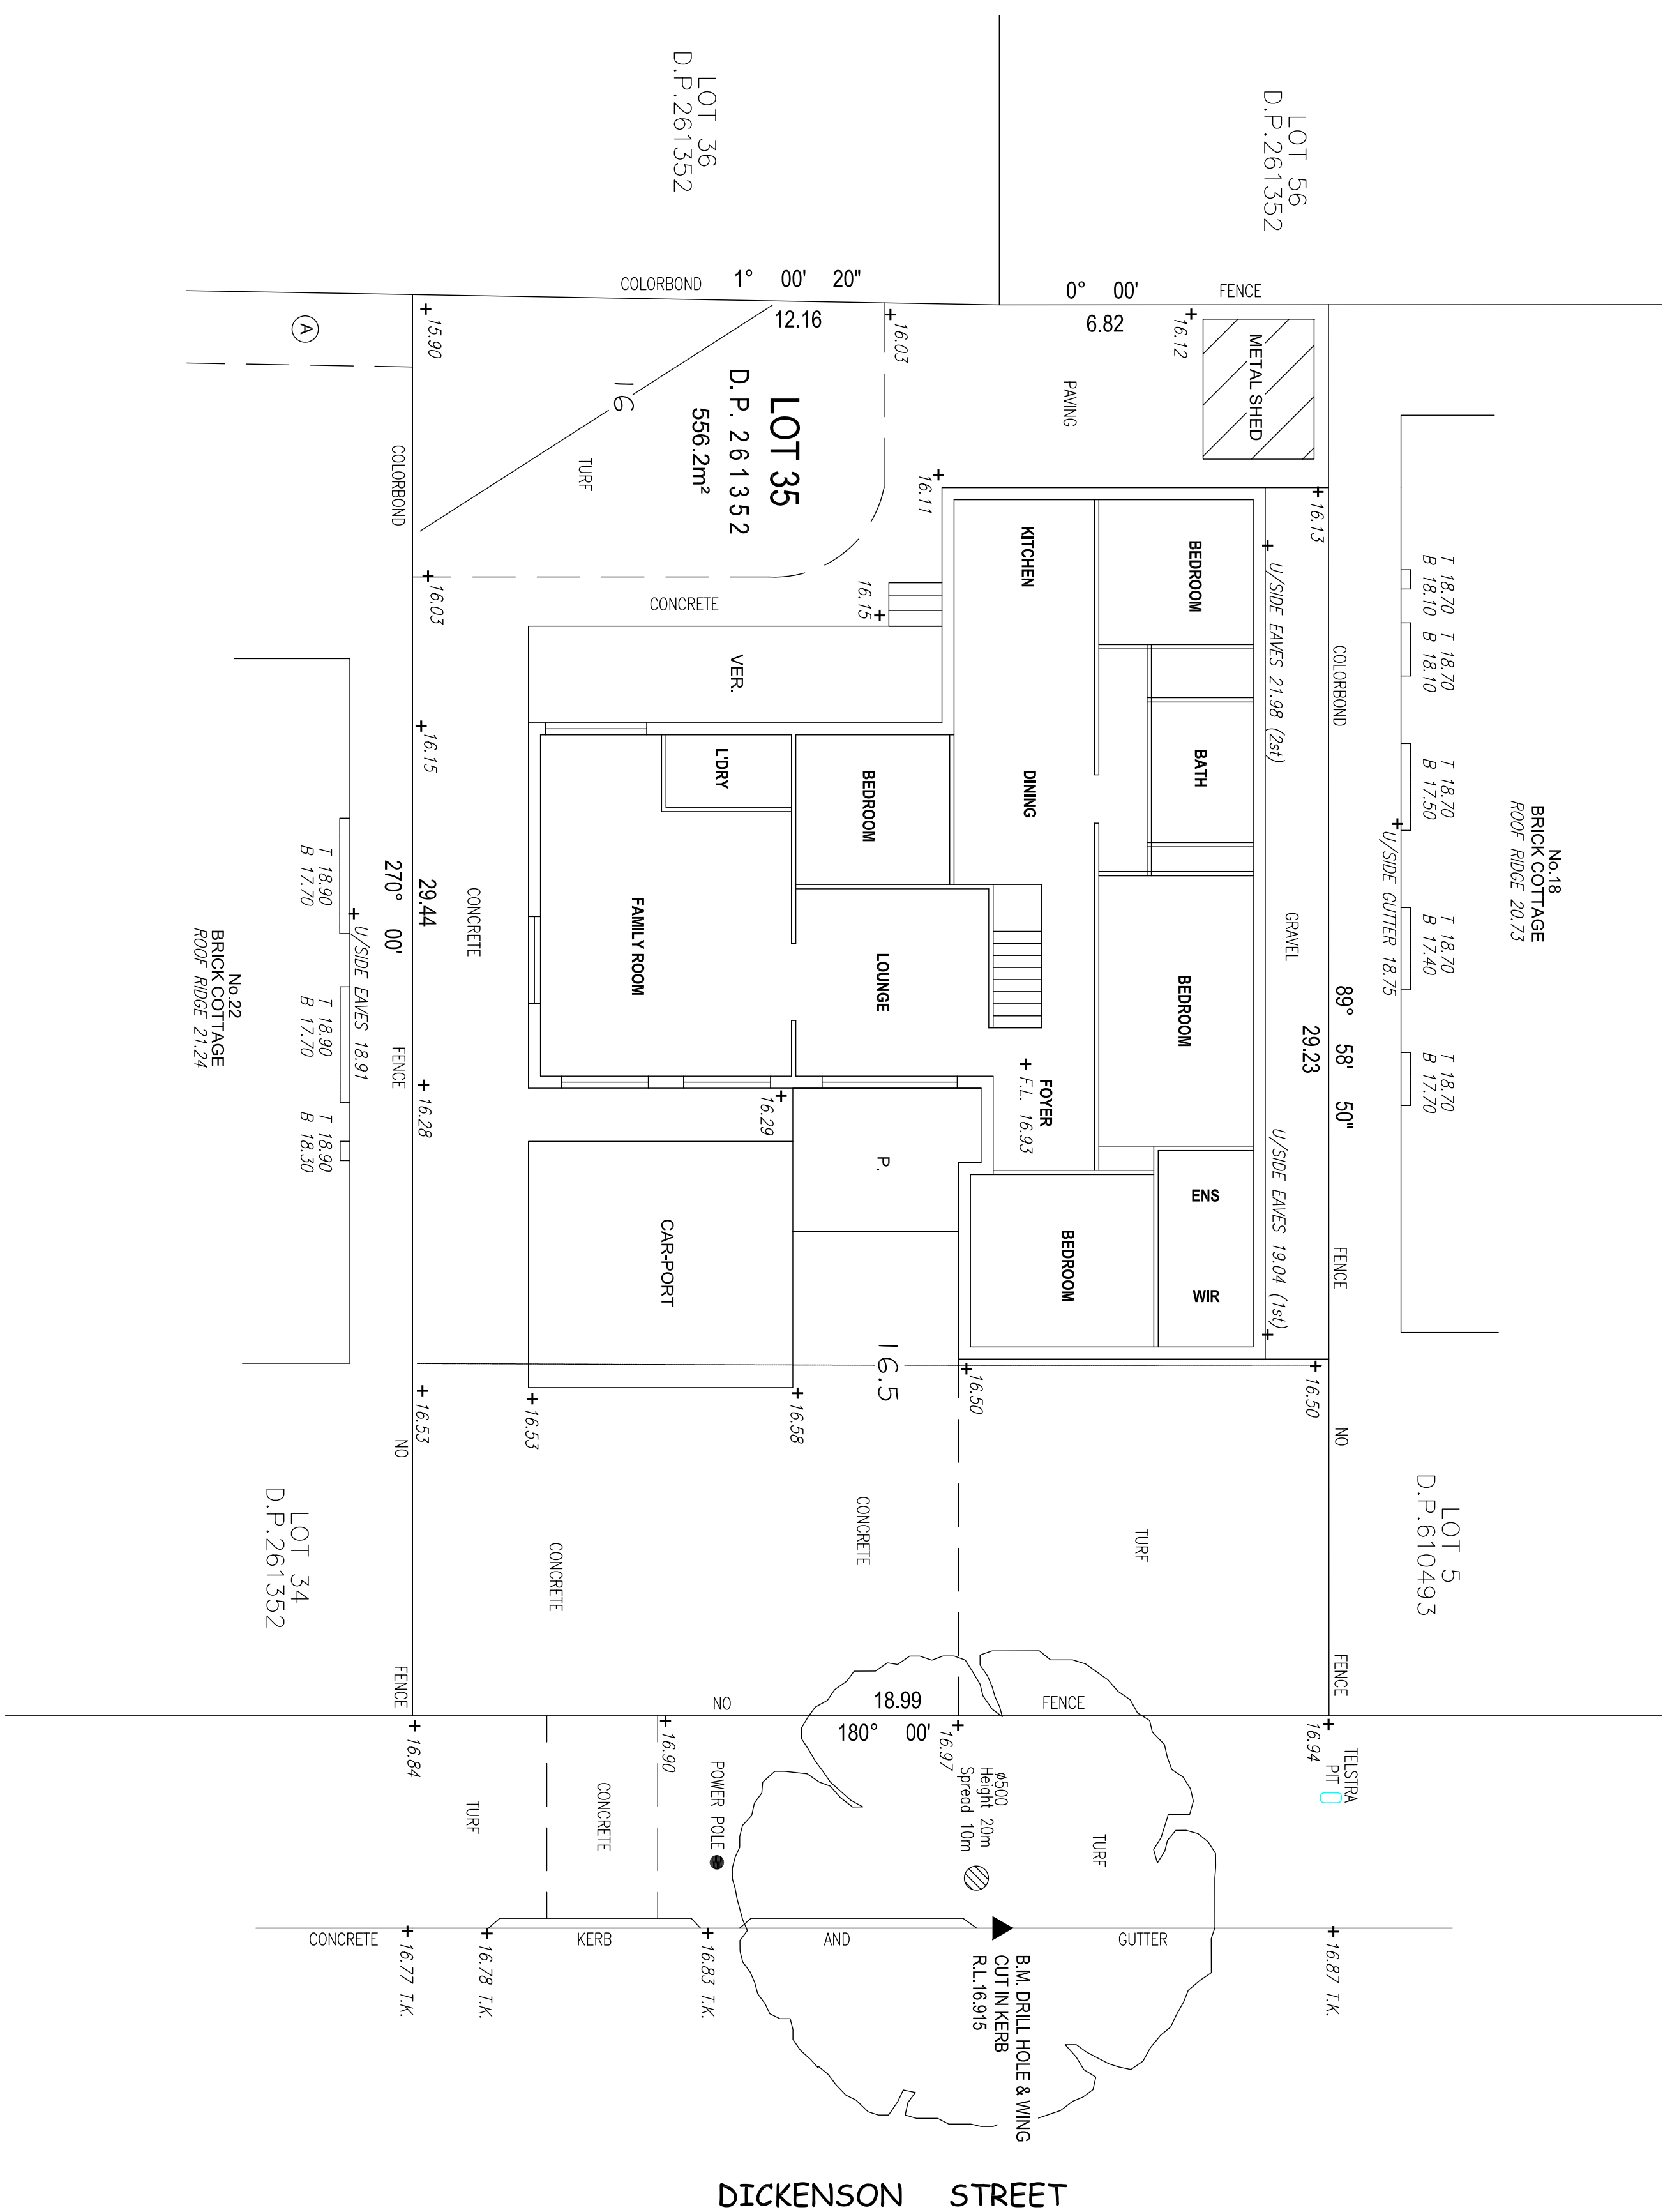

Plan No	Date	Issue No	Scale	Sheet No	OWNER: Mr RAFLA ARCH Architectural design & drafting services Ph: 0409 701 575 Email:rafla.arch@bigpond.com	PROPOSED ALTERATION AND ADDITION SITE: 20 DICKENSON ST PANAMANIA SHEET: EXISTING FLOOR PLAN COUNCIL: CANTERBURY BANKSTOWN CITY COUNCIL
189/23	18/09/2023	A	1: 100	2A		
Rev	Date	Description	DA APPLICATION			
A	18/09/2023					