
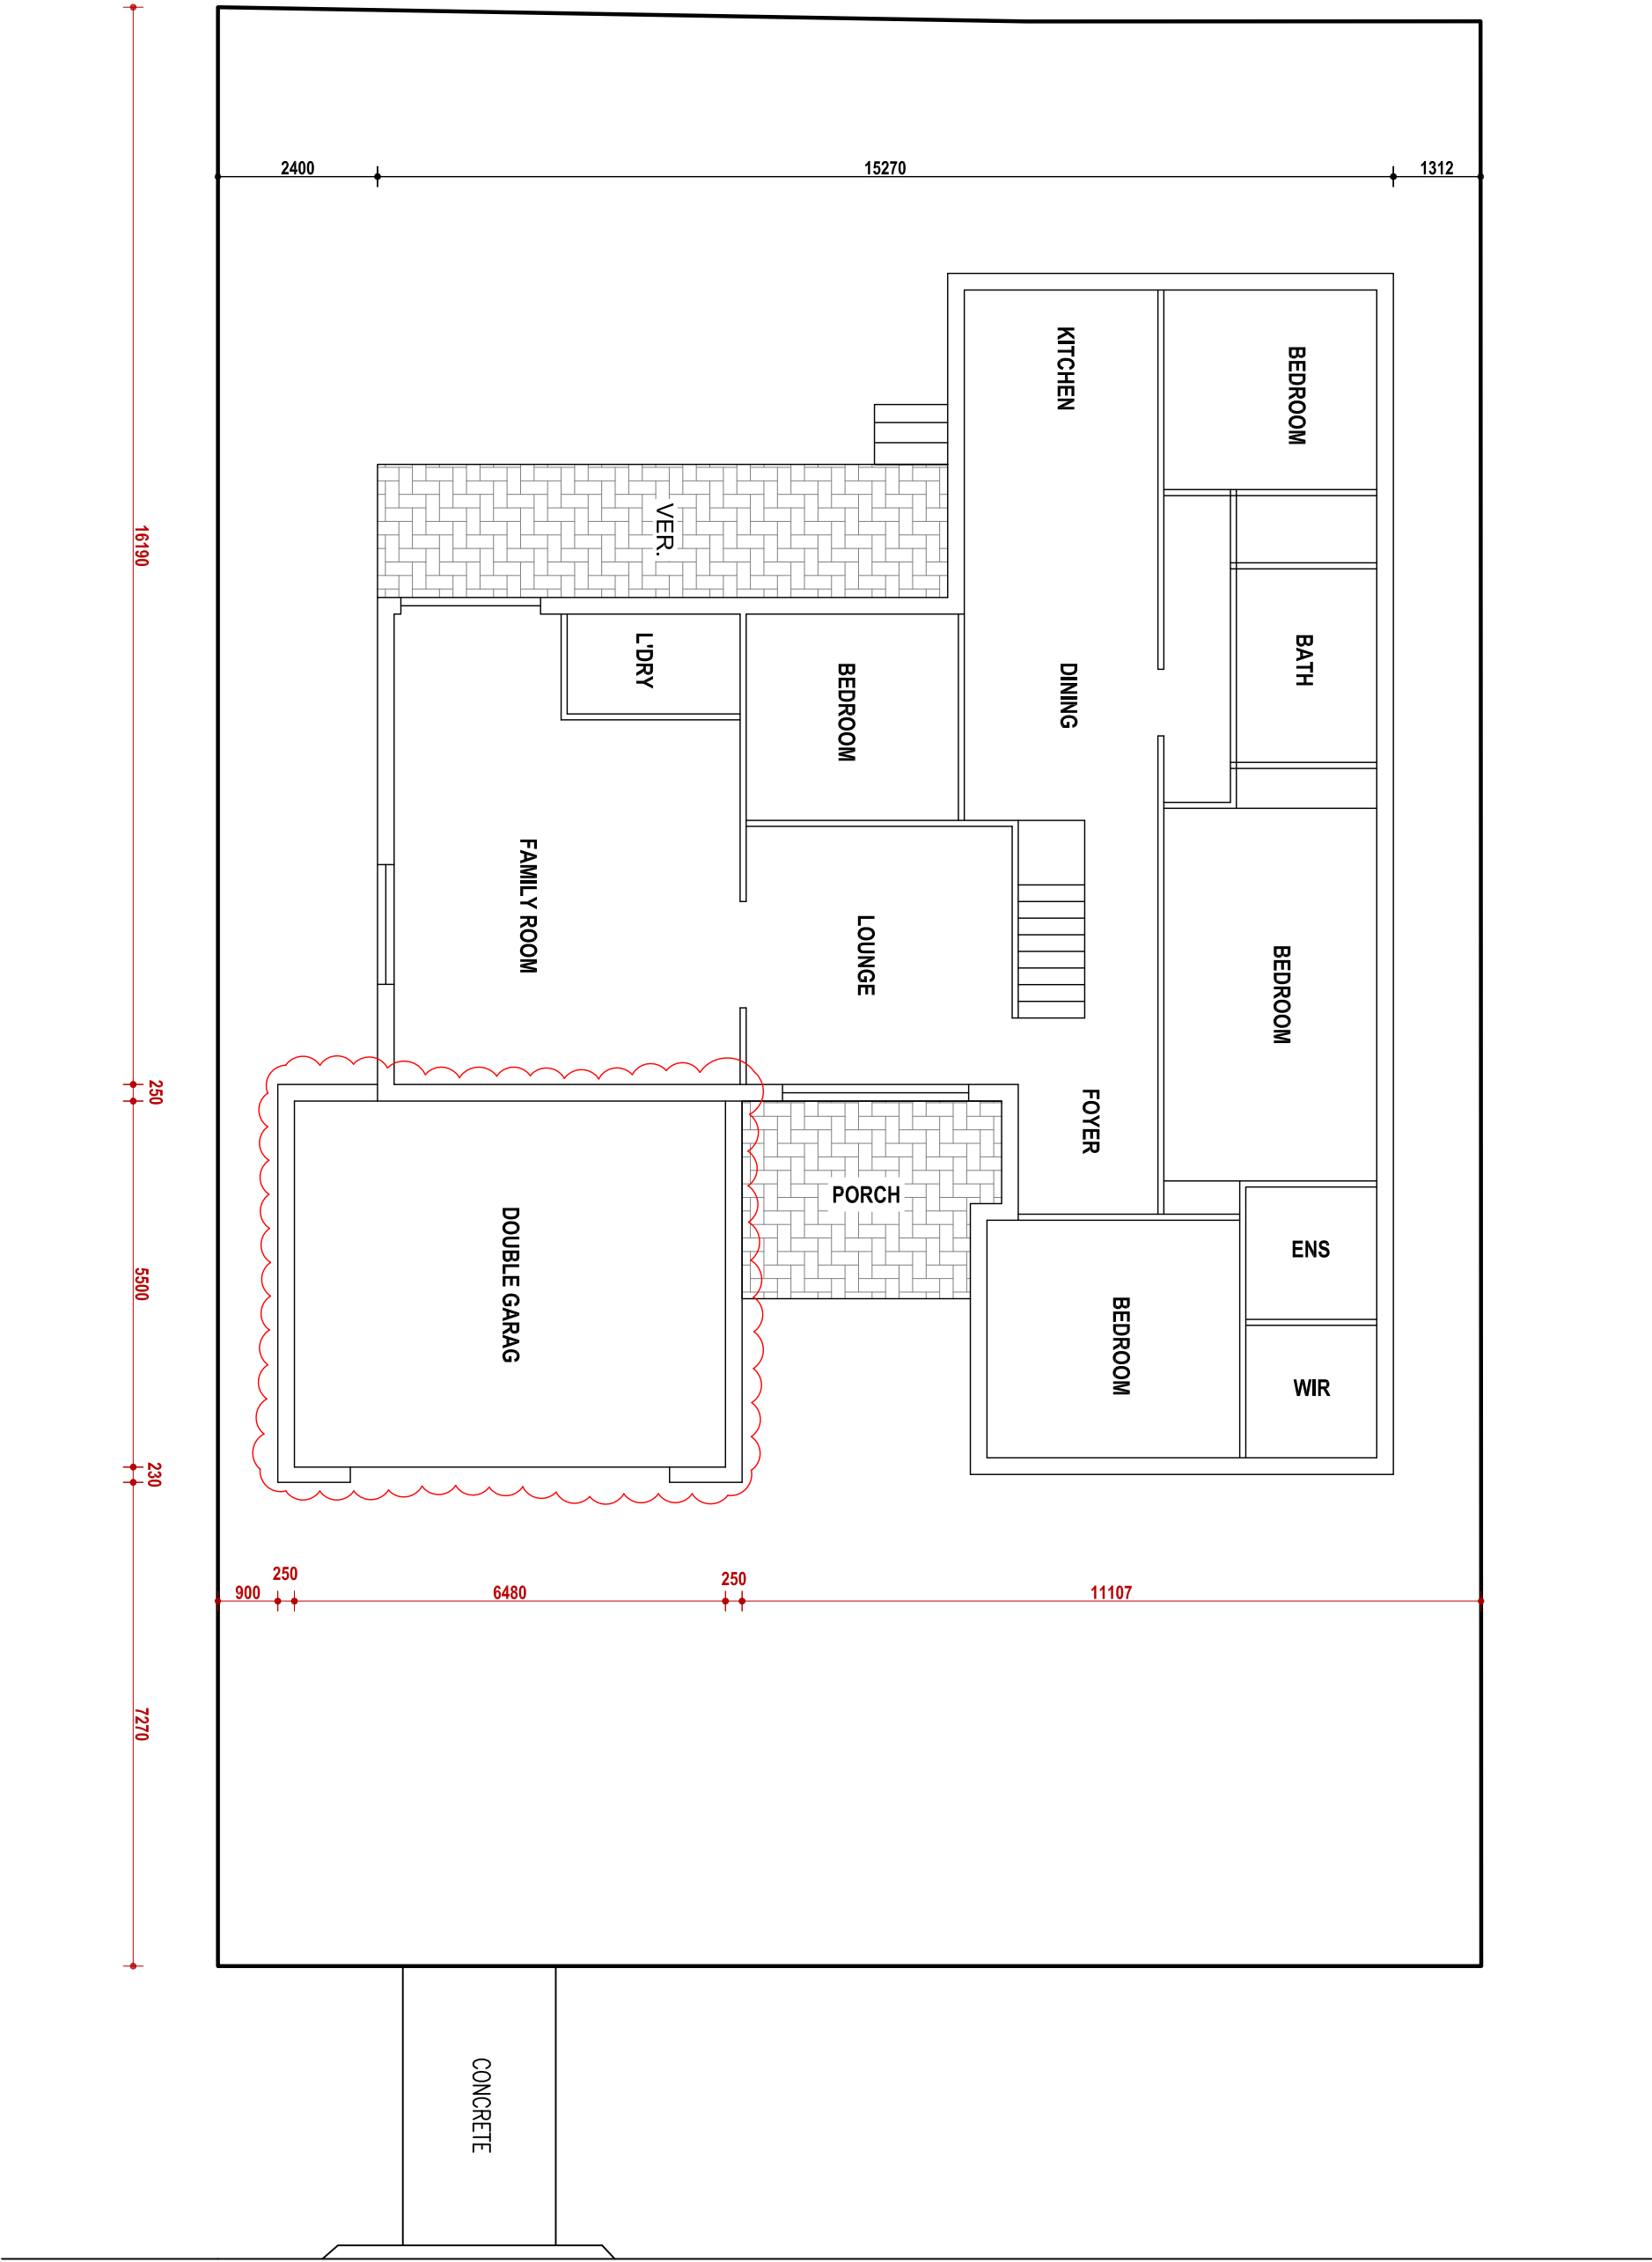


 

DICKENSON STREET

- SA SMOKE ALARM
- M MECHANICAL VENTILATION

Plan No	Date	Issue No	Scale	Sheet No	OWNER: MR	PROPOSED ALTERATION AND ADDITION
189123	18/09/2023	A	1: 100	2	RAFLA ARCH	SITE: 20 DICKENSON ST PANANIA
A	18/09/2023	DA APPLICATION			Architectural design	SHEET: GROUND FLOOR PLAN
Rev.	Date	Description			& drafting services	COUNCIL: CANTERBURY BANKSTOWN CITY COUNCIL