



E-01 WEST ELEVATION 1:100

E-02 NORTH ELEVATION 1:100

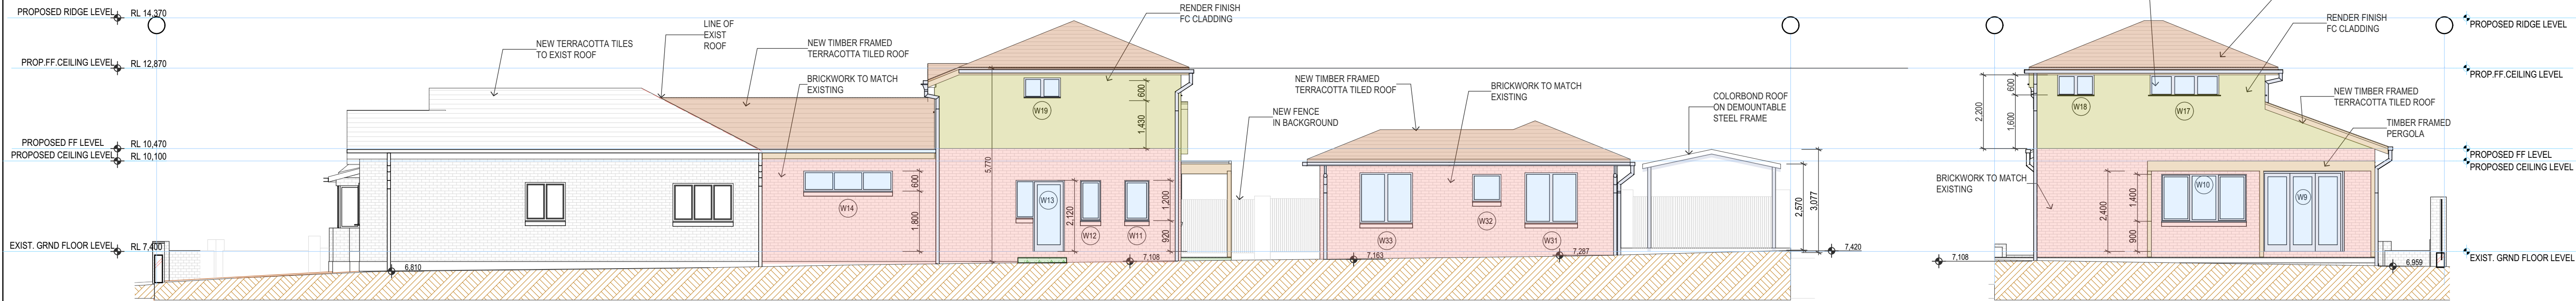

E-04 SOUTH ELEVATION 1:100

E-03 EAST ELEVATION 1:100

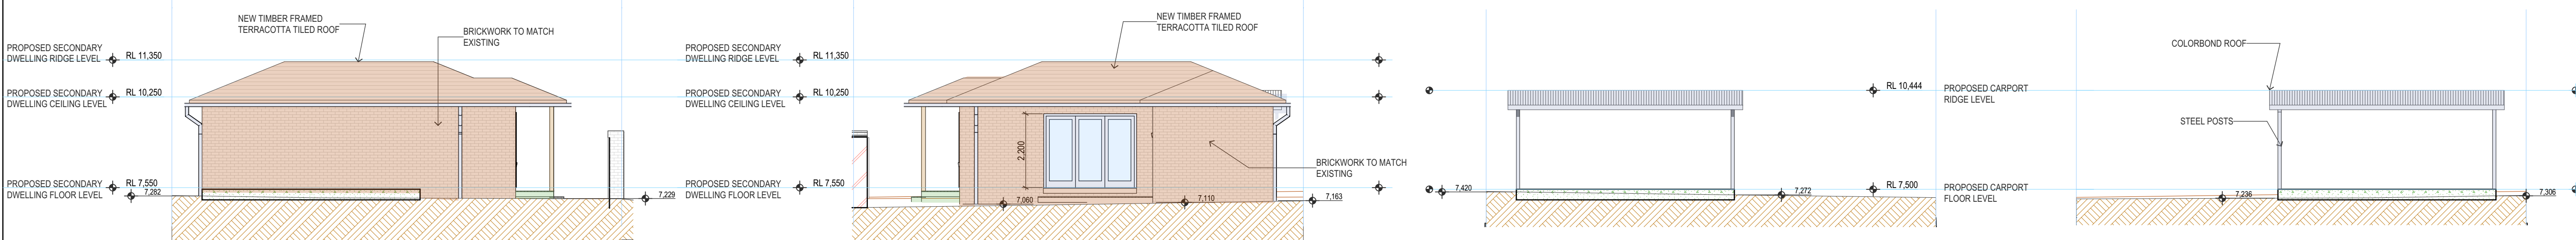


E-06 SECONDARY DWELLING EAST ELEVATION 1:100

E-05 SECONDARY DWELLING WEST ELEVATION 1:100

E-10 CARPORT EAST ELEVATION 1:100

E-11 CARPORT WEST ELEVATION 1:100

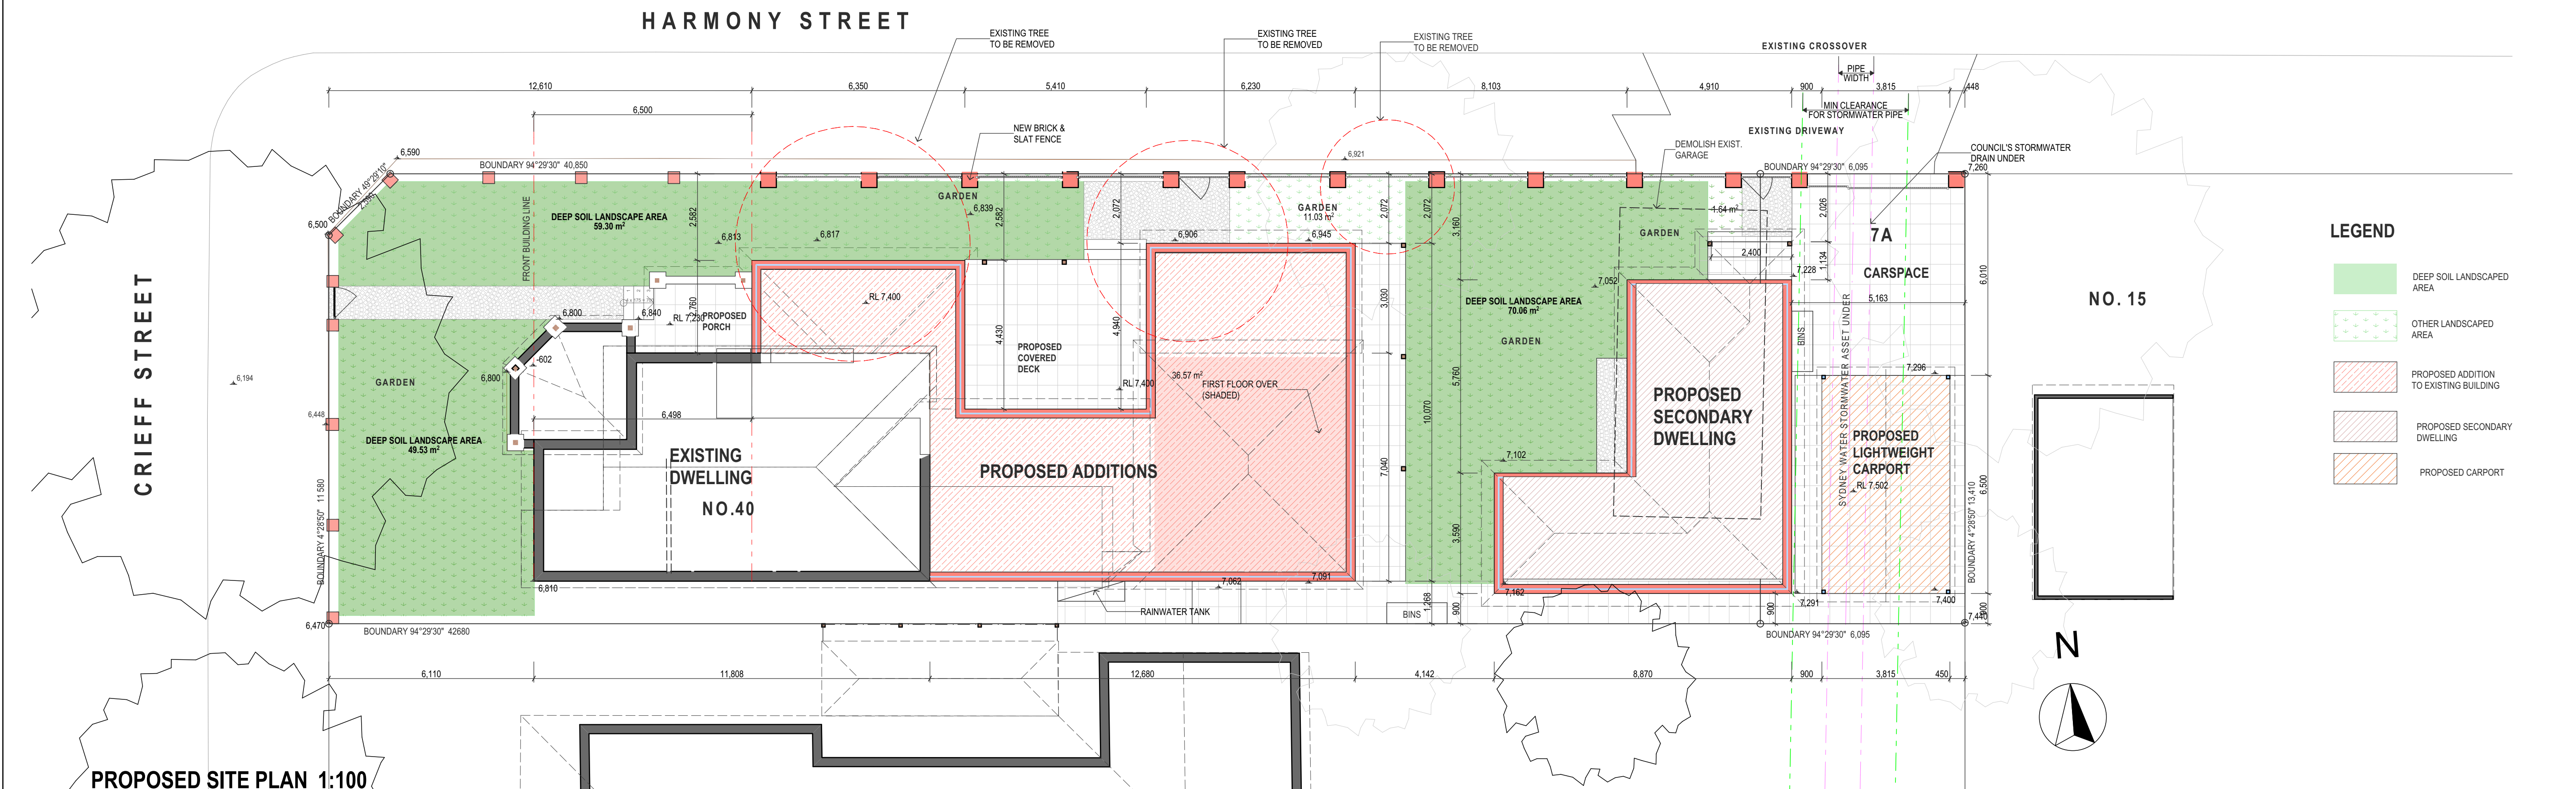

PROPOSED SITE PLAN 1:100

PROJECT		28/09/2023	
TOTAL AREA IN SITE		B	
DRAWING NO.		DA000	
PROJECT NO.		22274	
NOTIFICATION PLANS			
PROPOSED ALTERATIONS AND ADDITIONS TO EXISTING DWELLING			
MR & MRS MERLINO			
40 CRIEFF STREET ASHBURY NSW 2103			
21/07/23			
CONSULTANT ISSUE			
A. CONSULTANT ISSUE			
B. DEVELOPMENT APPLICATION SUBMISSION			
28/09/23			
General Notes			
The Builder shall check all dimensions and levels on site prior to construction.			
Drawings shall not be used for construction purposes until issued for construction.			
Do not scale drawings.			
All boundaries and contours subject to survey.			
Isabel F FERREIRA Architects			
3 Summit Street Ashbury NSW 2103			
02 9757 5590			
0414 272 998			
isabel@ferreiraarchitects.com.au			
www.ferreiraarchitects.com.au			
A			