

CLASSROOM BUILDING



DRAWING LIST

000	Cover Page
001	Demolition Site Plan
002	Proposed Site Plan Stage 1
003	Proposed Site Plan Stage 2
004	Proposed Site Plan Stage 3
005	Proposed Staged Site Plan
100	Ground Floor Plan
101	First Floor Plan
200	Elevations
201	Elevations
301	Sections
400	Materials Palette
500	Perspectives



CHRISTIAN
EDUCATION
MINISTRIES

Singleton Primary BGA

Legend

(a)	ABOVE
C	CLADDING TYPE
COL	COLUMN
CONC	CONCRETE
CPT	CARPET
CT	CERAMIC TILE
DP	DOWNPIPE
F	FRIDGE
FG	FIXED GLASS
LVR	LOUVRED GLASS
MR	METAL ROOF
PB	PLASTERBOARD
SG	SLIDING GLASS
SNK	SINK
STR	STORAGE
(u)	UNDER
VNL	VINYL

Site Lot 4, 109-129 Kelso Street,
Singleton, NSW 2330

Project No. 18120-02-ACC-2010

Project Status Development Application

Drawn | Checked SH |
SH

Plot Date
23.10.2023

Drawing Title
Cover Page and Site Plan
Cover Page

DA000


Drawing No.



Singleton
Primary BCA

Legend

(a)	ABOVE
C	CLADDING TYPE
COL	COLUMN
CONC	CONCRETE
CPT	CARPET
CT	CERAMIC TILE
DP	DOWNPIPE
F	FRIDGE
FG	FIXED GLASS
LVR	LOUVRED GLASS
MR	METAL ROOF
PB	PLASTERBOARD
SG	SLIDING GLASS
SNK	SINK
STR	STORAGE
(u)	UNDER
VNL	VINYL

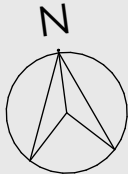

Site Lot 4, 109-129 Kelso Street,
Singleton, NSW 2330

Project No. 18120-02-ACC-2010

Project Status Development Application


Drawn | Checked SH | SH

Plot Date
23.10.2023

Drawing Title
Cover Page and Site Plan
Demolition
Site Plan

DA001


Drawing No.

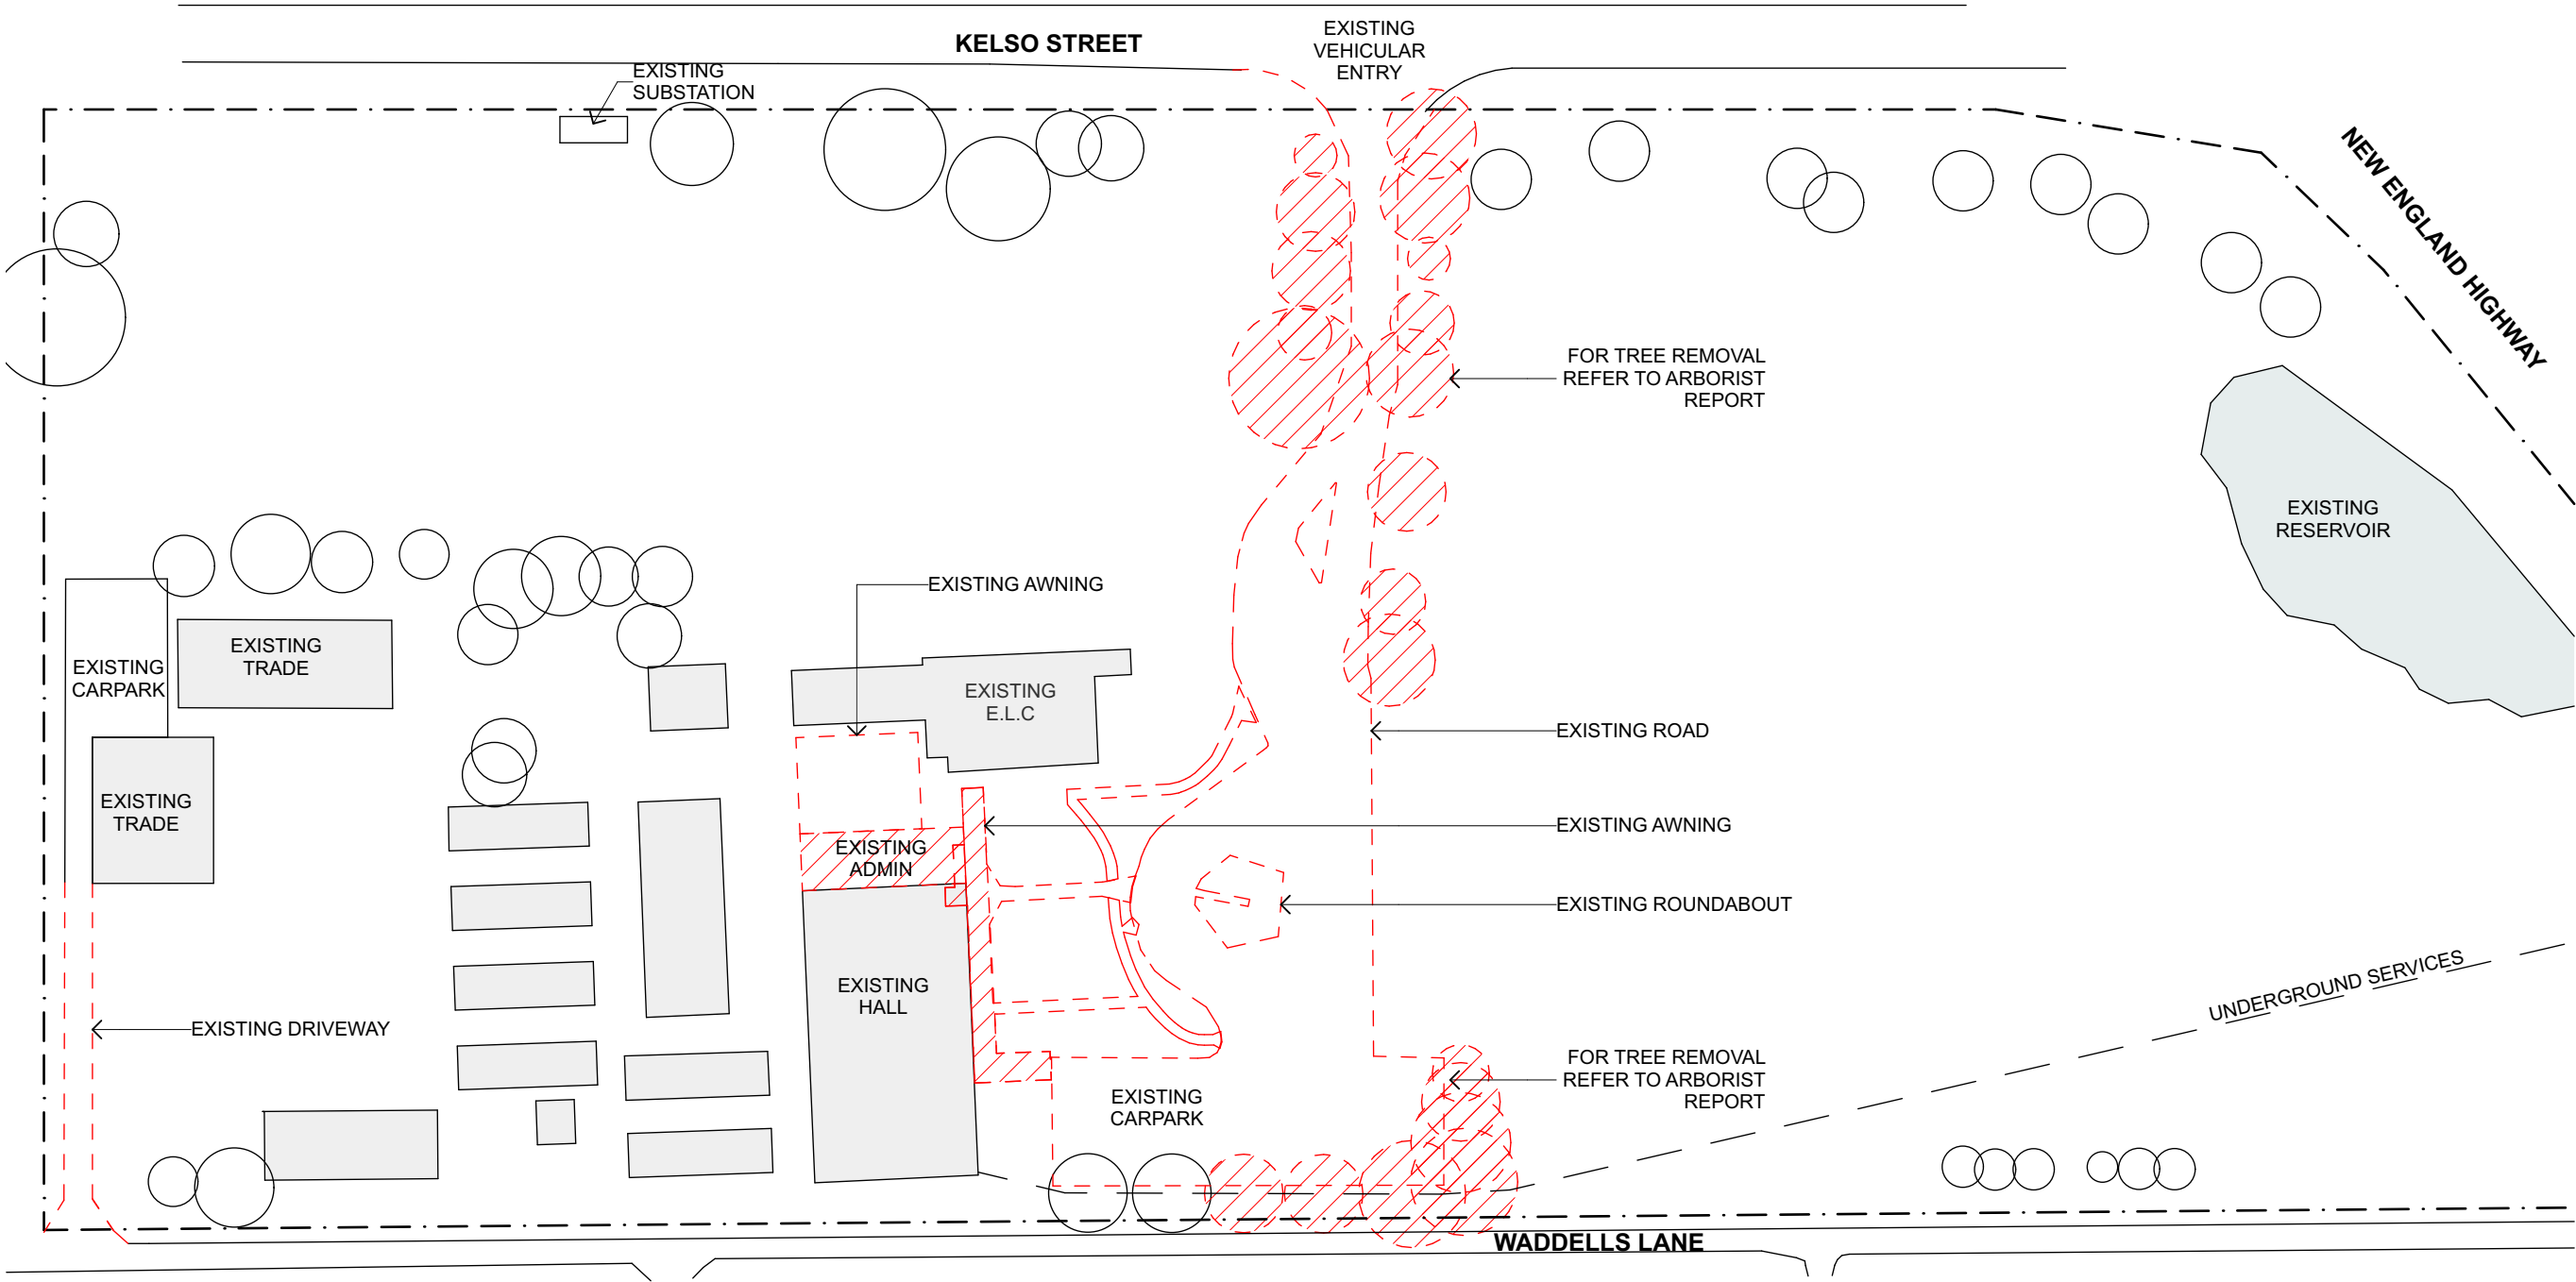

1 Site Plan Demolition
Scale 1:1000

DRAWING LEGEND

- TREE TO REMAIN
- TREE TO BE REMOVED
- PROPOSED WALLS/ ELEMENTS
- WALLS/ ELEMENTS TO BE DEMOLISHED
- WALLS/ ELEMENTS EXISTING
- BOUNDARY LINE

 

Singleton
Primary BCA

Legend

(a)	ABOVE
C	CLADDING TYPE
COL	COLUMN
CONC	CONCRETE
CPT	CARPET
CT	CERAMIC TILE
DP	DOWNPIPE
F	FRIDGE
FG	FIXED GLASS
LVR	LOUVRED GLASS
MR	METAL ROOF
PB	PLASTERBOARD
SG	SLIDING GLASS
SNK	SINK
STR	STORAGE
(u)	UNDER
VNL	VINYL



Site Lot 4, 109-129 Kelso Street,
Singleton, NSW 2330

Project No. 18120-02-ACC-2010

Project Status Development Application

Drawn | Checked SH | SH

Plot Date
23.10.2023


Drawing Title

Cover Page and Site Plan

Proposed Site
Plan Stage 1

DA002

Drawing No.

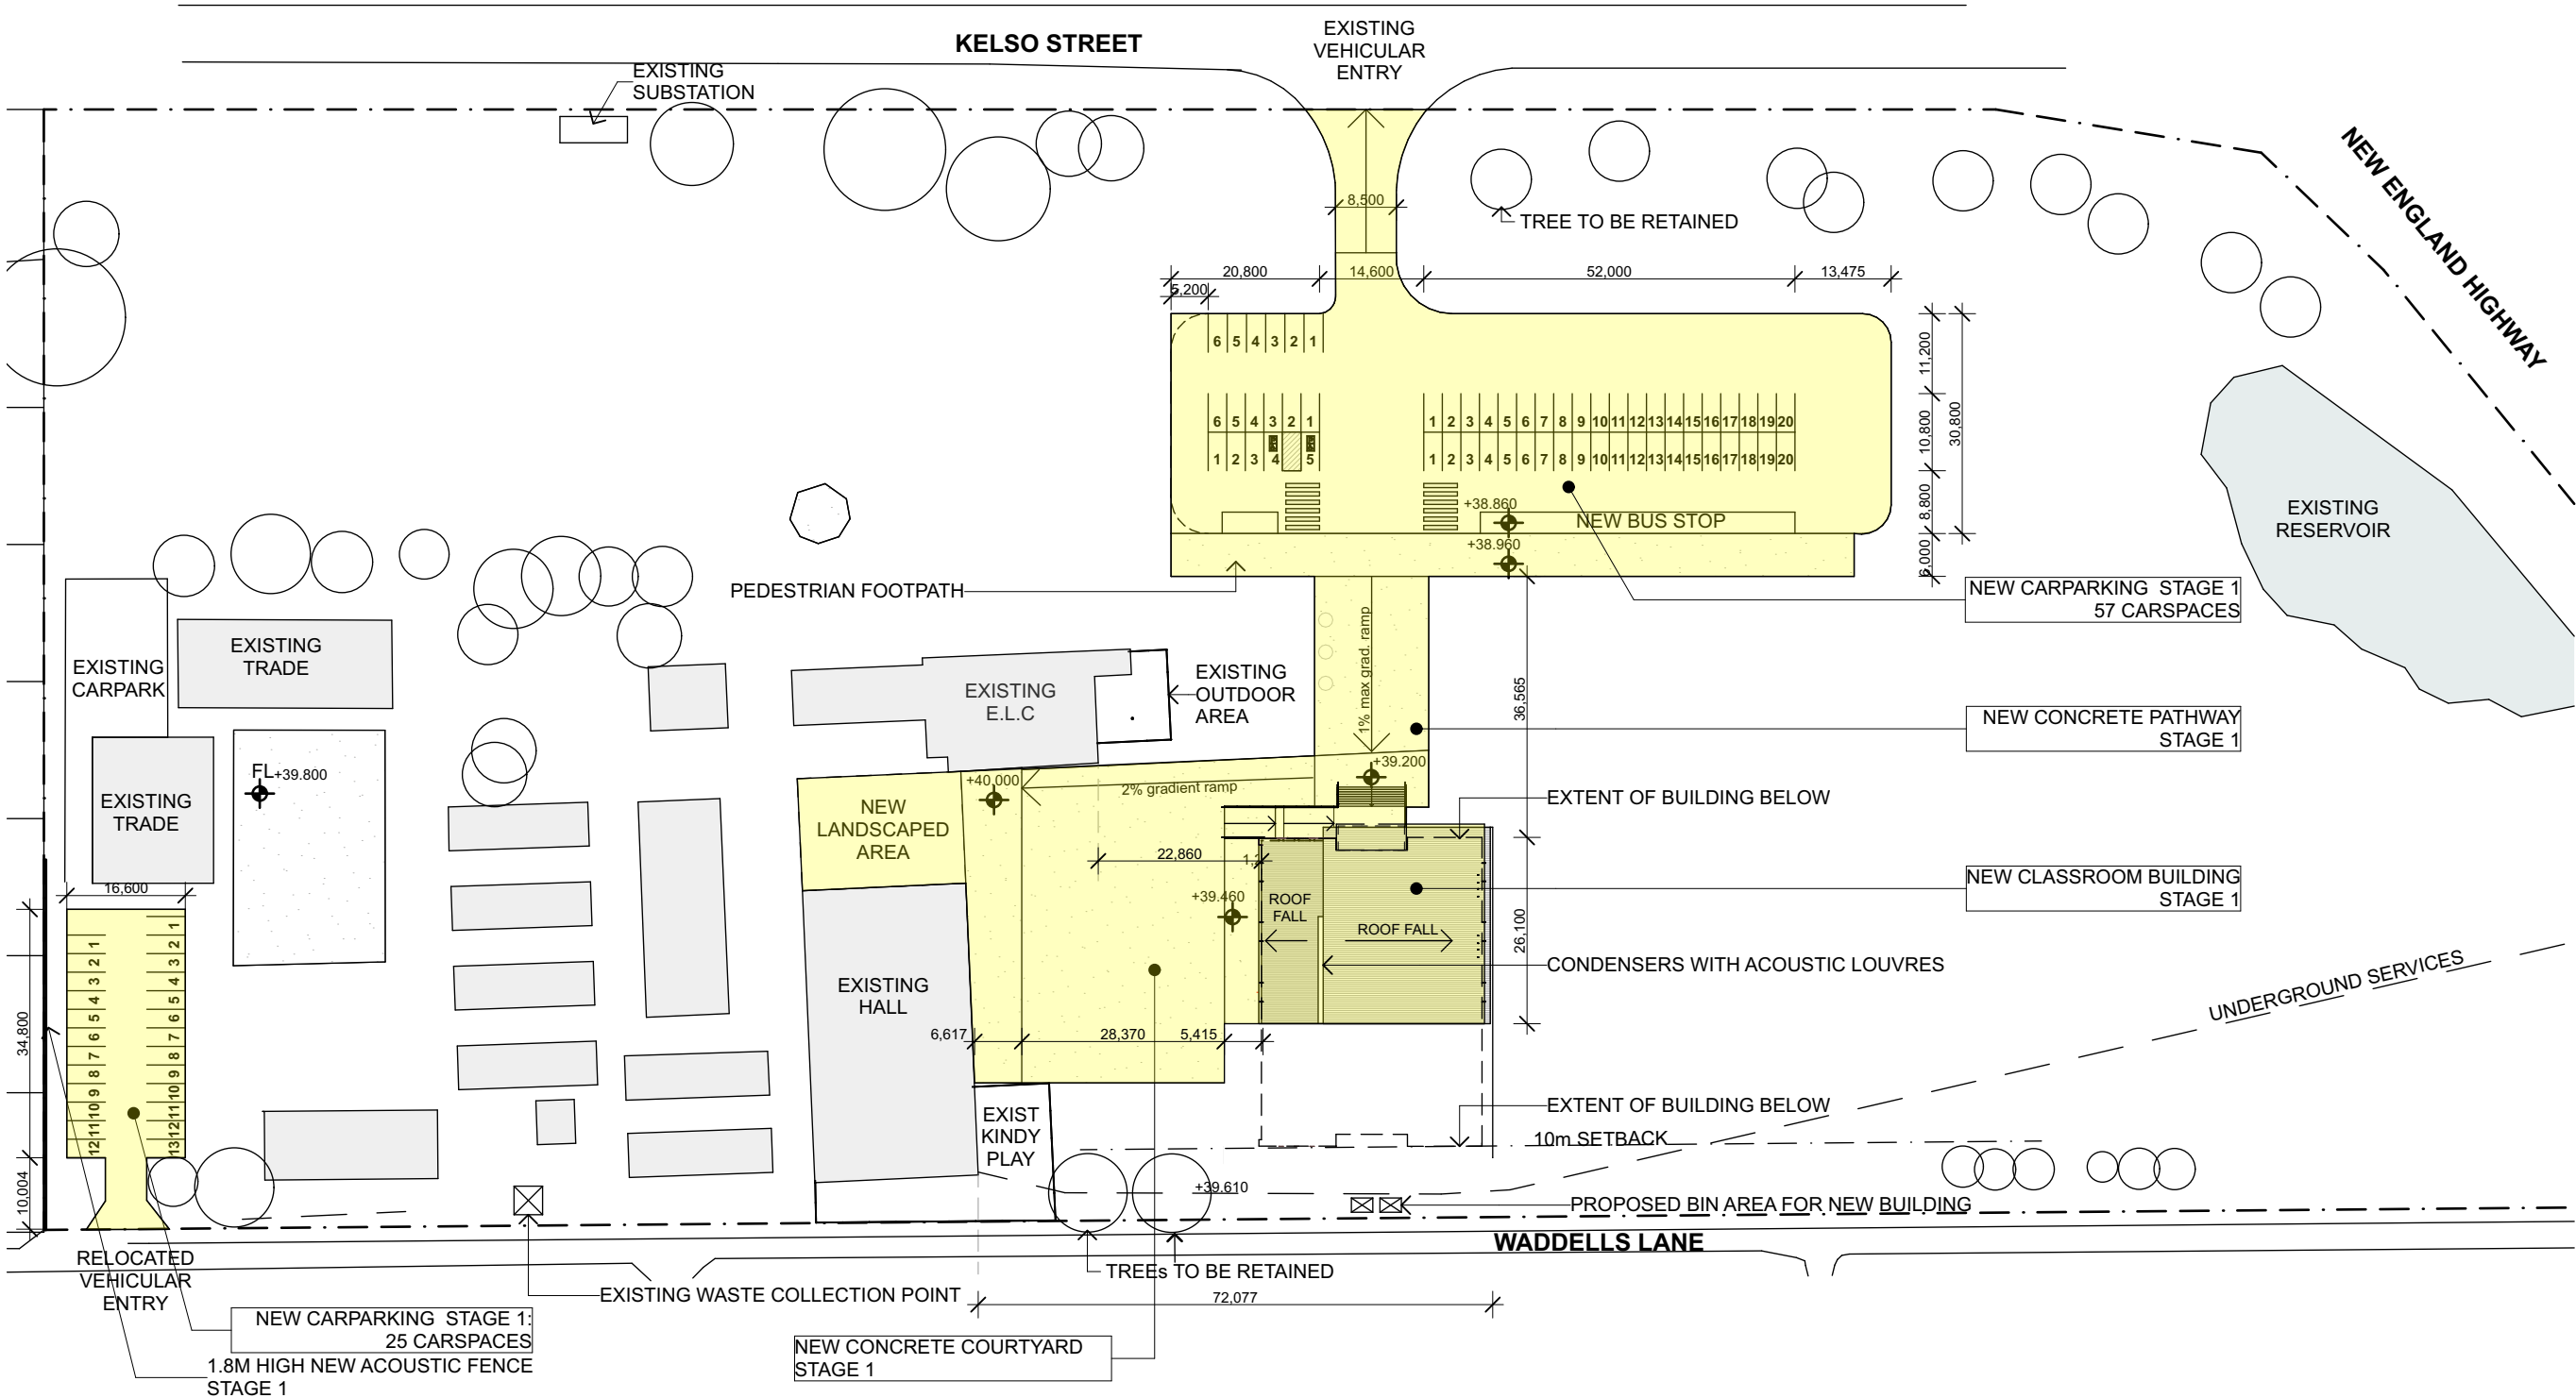

1

Site Plan Stage 1

Scale 1:1000@A3

DRAWING LEGEND

- TREE TO REMAIN
- TREE TO BE REMOVED
- PROPOSED WALLS/ ELEMENTS
- WALLS/ ELEMENTS TO BE DEMOLISHED
- WALLS/ ELEMENTS EXISTING
- BOUNDARY LINE

STAGES


- STAGE 1
- STAGE 2
- STAGE 3



Singleton
Primary BCA

Legend

(a)	ABOVE
C	CLADDING TYPE
COL	COLUMN
CONC	CONCRETE
CPT	CARPET
CT	CERAMIC TILE
DP	DOWNPIPE
F	FRIDGE
FG	FIXED GLASS
LVR	LOUVRED GLASS
MR	METAL ROOF
PB	PLASTERBOARD
SG	SLIDING GLASS
SNK	SINK
STR	STORAGE
(u)	UNDER
VNL	VINYL

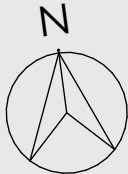

Site Lot 4, 109-129 Kelso Street,
Singleton, NSW 2330

Project No. 18120-02-ACC-2010

Project Status Development Application


Drawn | Checked SH | SH

Plot Date
23.10.2023

Drawing Title
Cover Page and Site Plan
Proposed Site
Plan Stage 2

DA003

Drawing No.

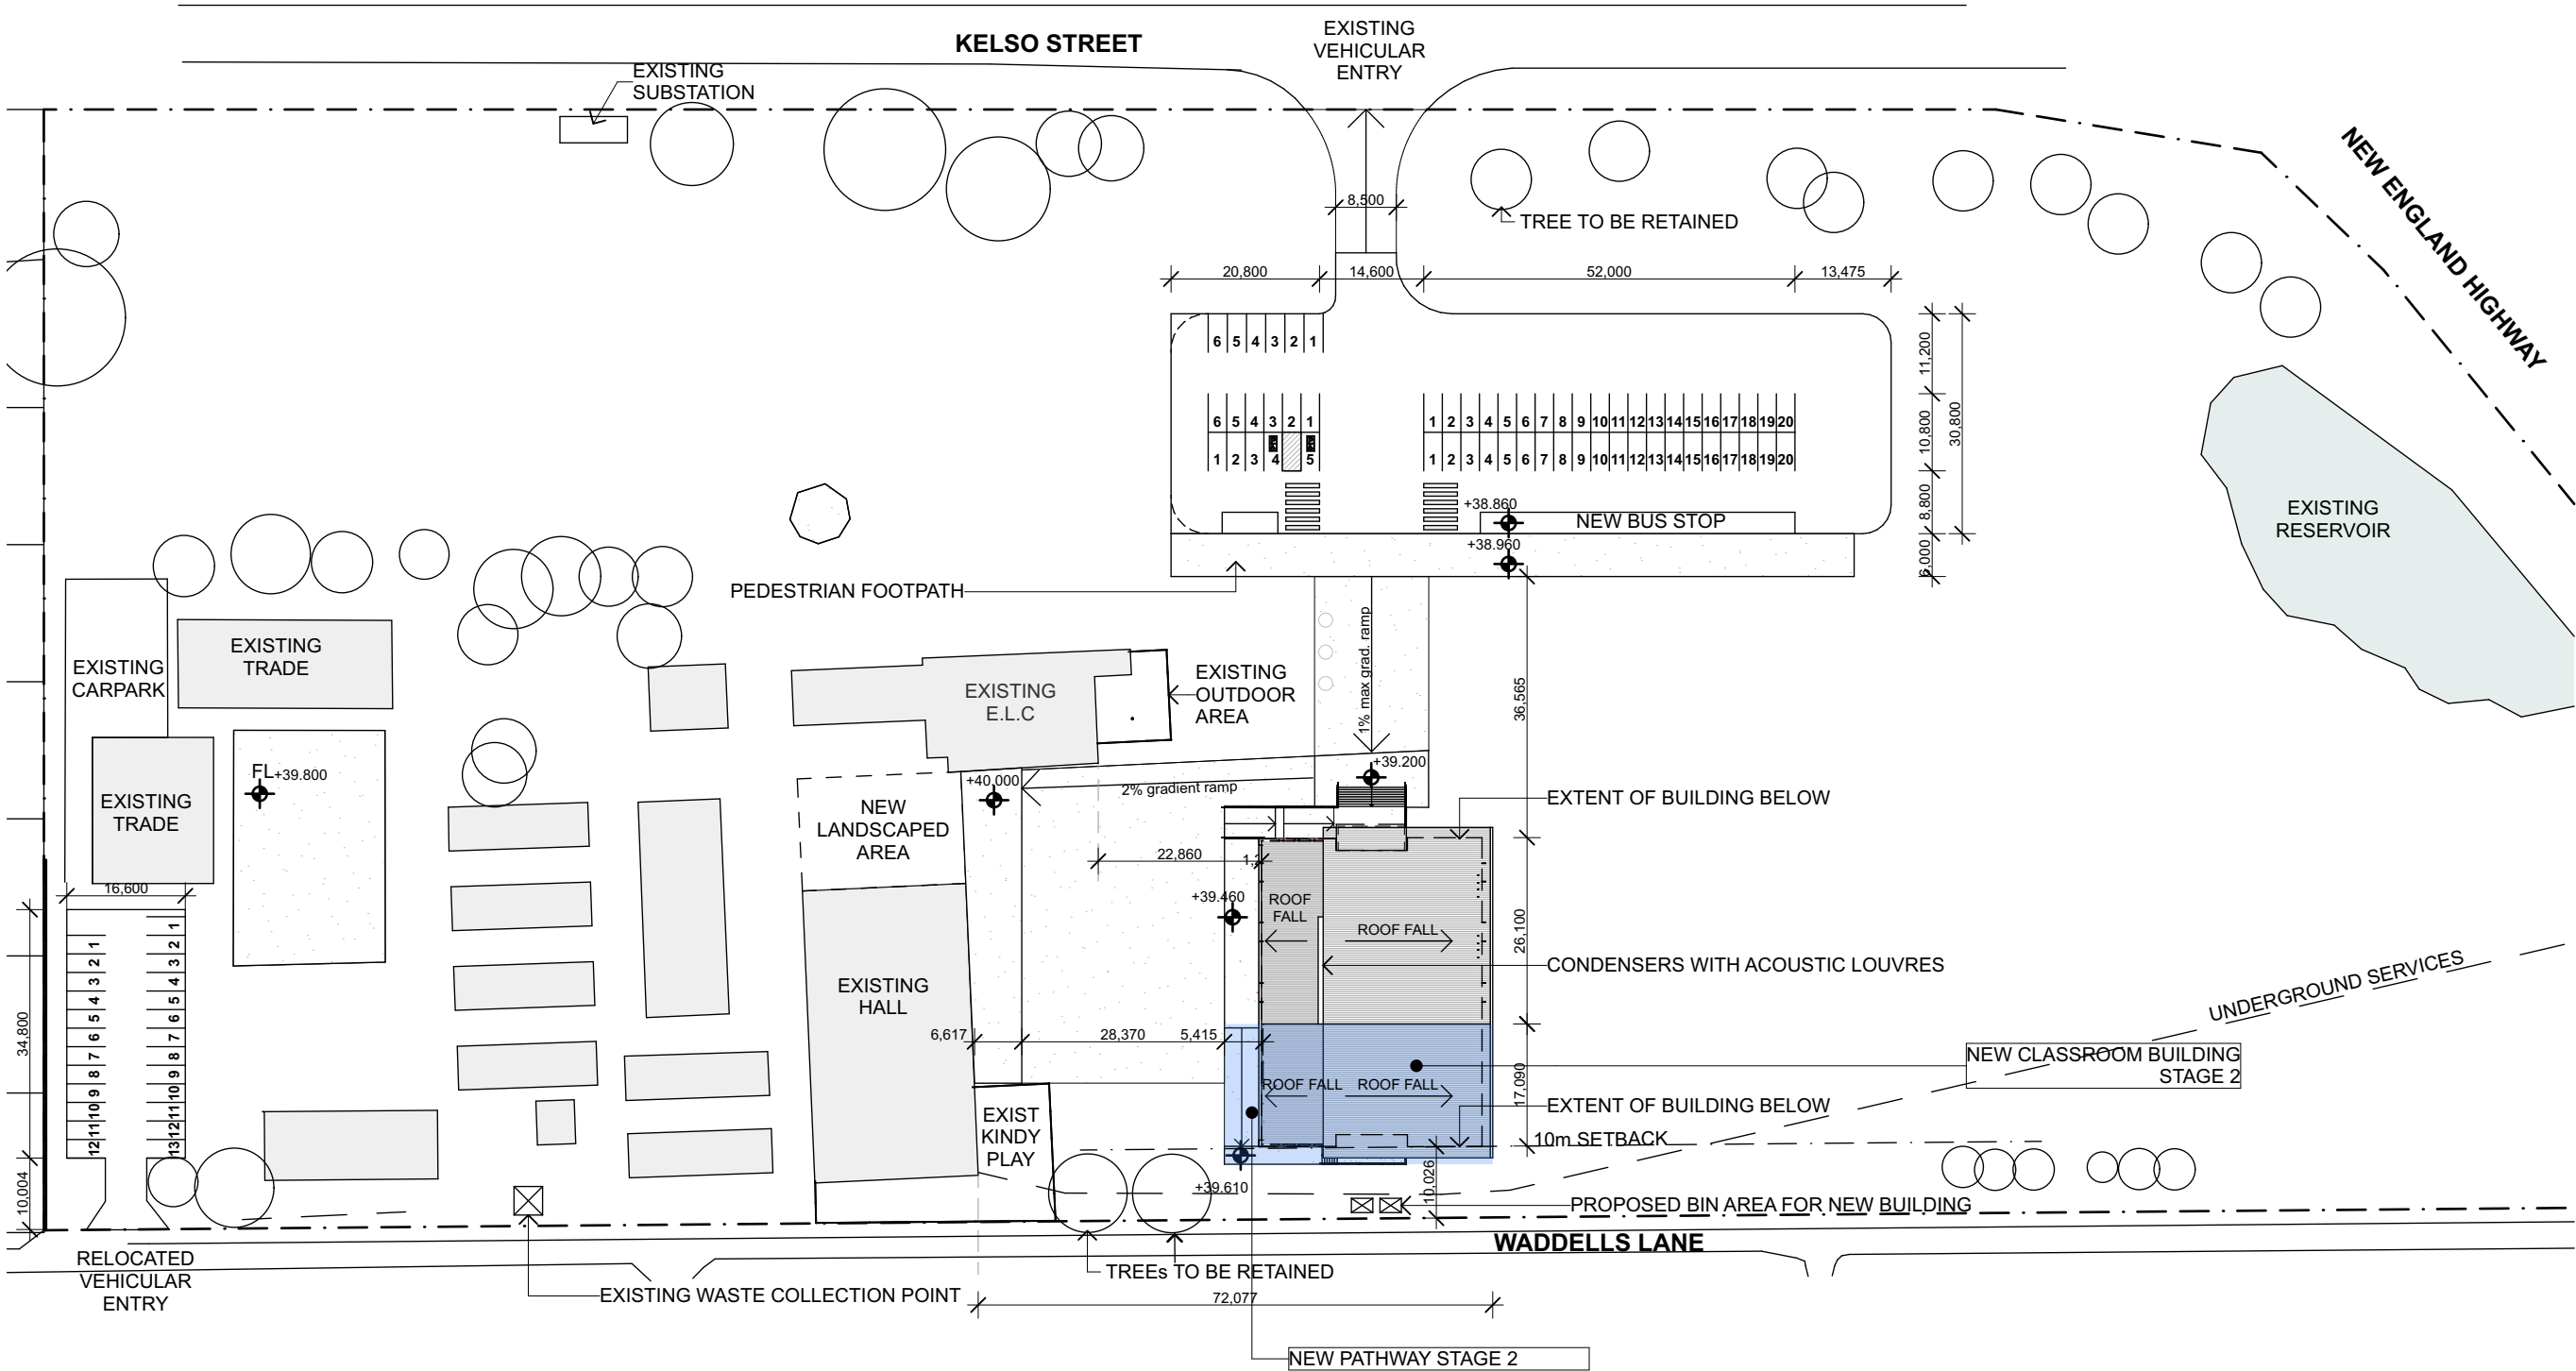

1

Site Plan Stage 2

Scale 1:1000@A3

DRAWING LEGEND

	TREE TO REMAIN
	TREE TO BE REMOVED
	PROPOSED WALLS/ ELEMENTS
	WALLS/ ELEMENTS TO BE DEMOLISHED
	WALLS/ ELEMENTS EXISTING
	BOUNDARY LINE

STAGES

	STAGE 1
	STAGE 2
	STAGE 3

Singleton Primary BCA

Legend

(a)	ABOVE
C	CLADDING TYPE
COL	COLUMN
CONC	CONCRETE
CPT	CARPET
CT	CERAMIC TILE
DP	DOWNPIPE
F	FRIDGE
FG	FIXED GLASS
LVR	LOUVRED GLASS
MR	METAL ROOF
PB	PLASTERBOARD
SG	SLIDING GLASS
SNK	SINK
STR	STORAGE
(u)	UNDER
VNL	VINYL



Site	Lot 4, 109-129 Kelso Street, Singleton, NSW 2330
------	---

Project No.	18120-02-ACC-2010
-------------	-------------------

Project Status	Development Application
----------------	-------------------------

Drawn Checked	SH SH
-----------------	------------

Plot Date
23.10.2023


Drawing Title

Cover Page and Site Plan

Proposed Site Plan Stage 3

DA004



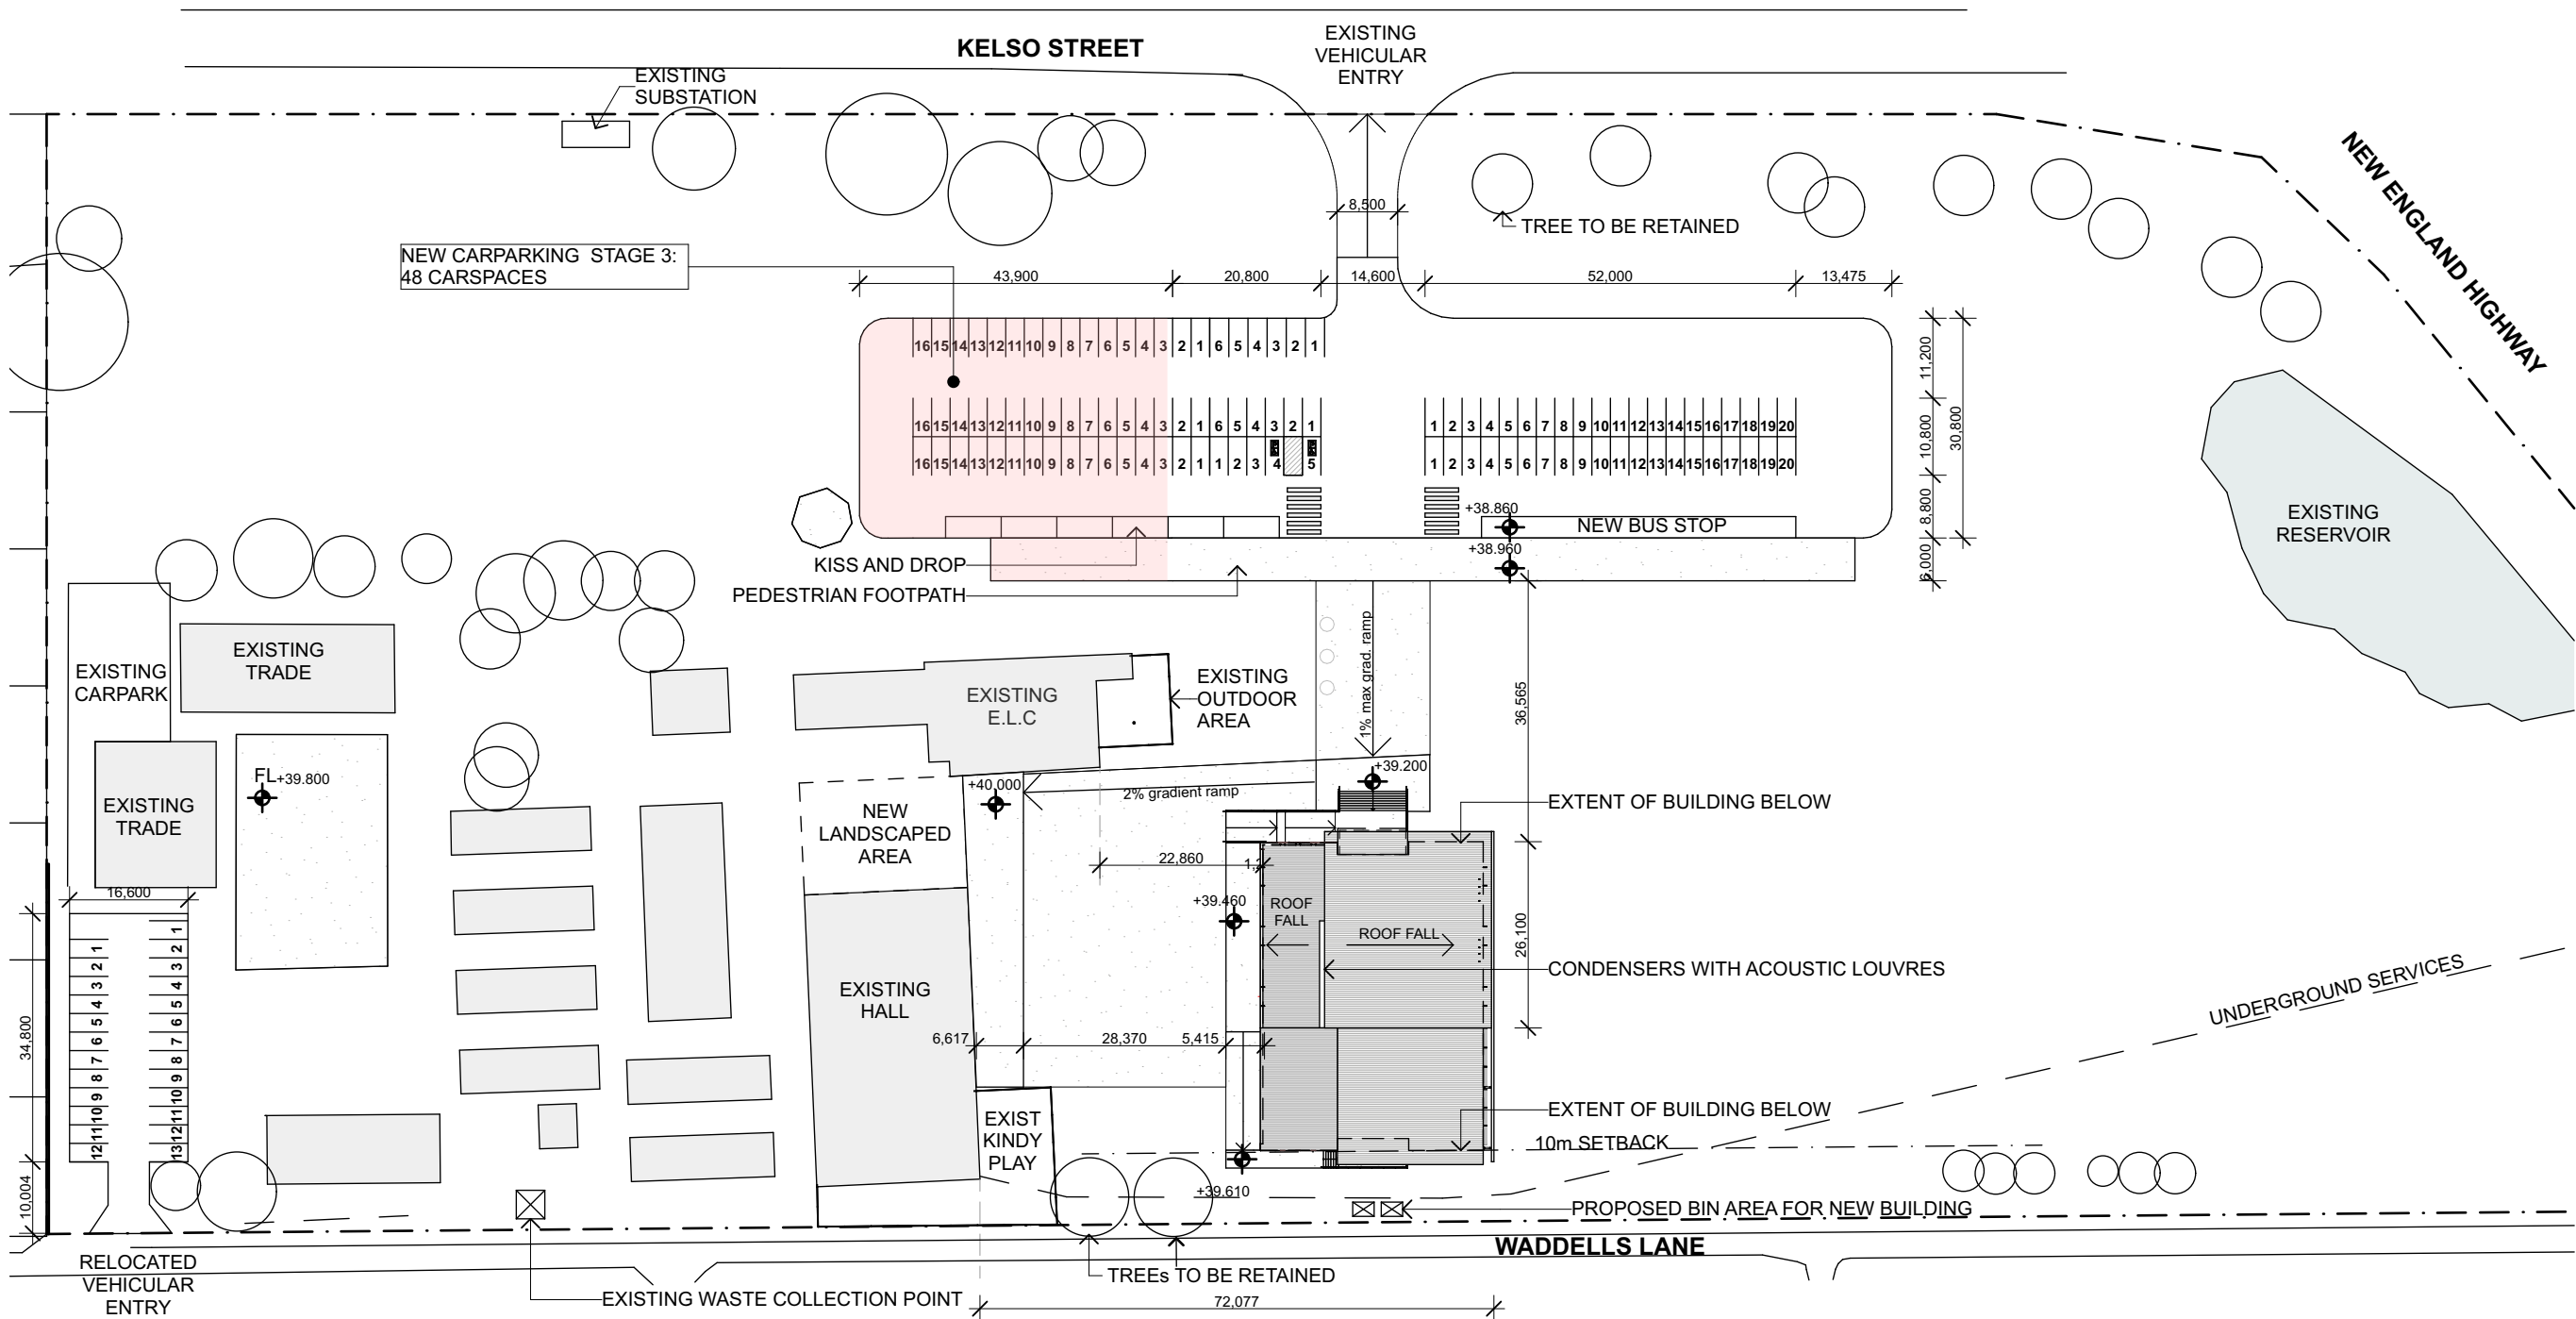



Drawing No.



1 Site Plan Stage 3

Scale 1:1000@A3

DRAWING LEGEND

 TREE TO REMAIN
 TREE TO BE REMOVED
 PROPOSED WALLS/ ELEMENTS
 WALLS/ ELEMENTS TO BE DEMOLISHED
 WALLS/ ELEMENTS EXISTING
 BOUNDARY LINE

STAGES

STAGE 1

STAGE 2

STAGE 3

Singleton
Primary BCA

Legend

(a)	ABOVE
C	CLADDING TYPE
COL	COLUMN
CONC	CONCRETE
CPT	CARPET
CT	CERAMIC TILE
DP	DOWNPIPE
F	FRIDGE
FG	FIXED GLASS
LVR	LOUVRED GLASS
MR	METAL ROOF
PB	PLASTERBOARD
SG	SLIDING GLASS
SNK	SINK
STR	STORAGE
(u)	UNDER
VNL	VINYL



SiteLot 4, 109-129 Kelso Street,
Singleton, NSW 2330

Project No.18120-02-ACC-2010

Project StatusDevelopment Application

Drawn | CheckedSH |
SH

Plot Date
23.10.2023


Drawing Title

Cover Page and Site Plan

Proposed
Staged Site
Plan

DA005

Drawing No.

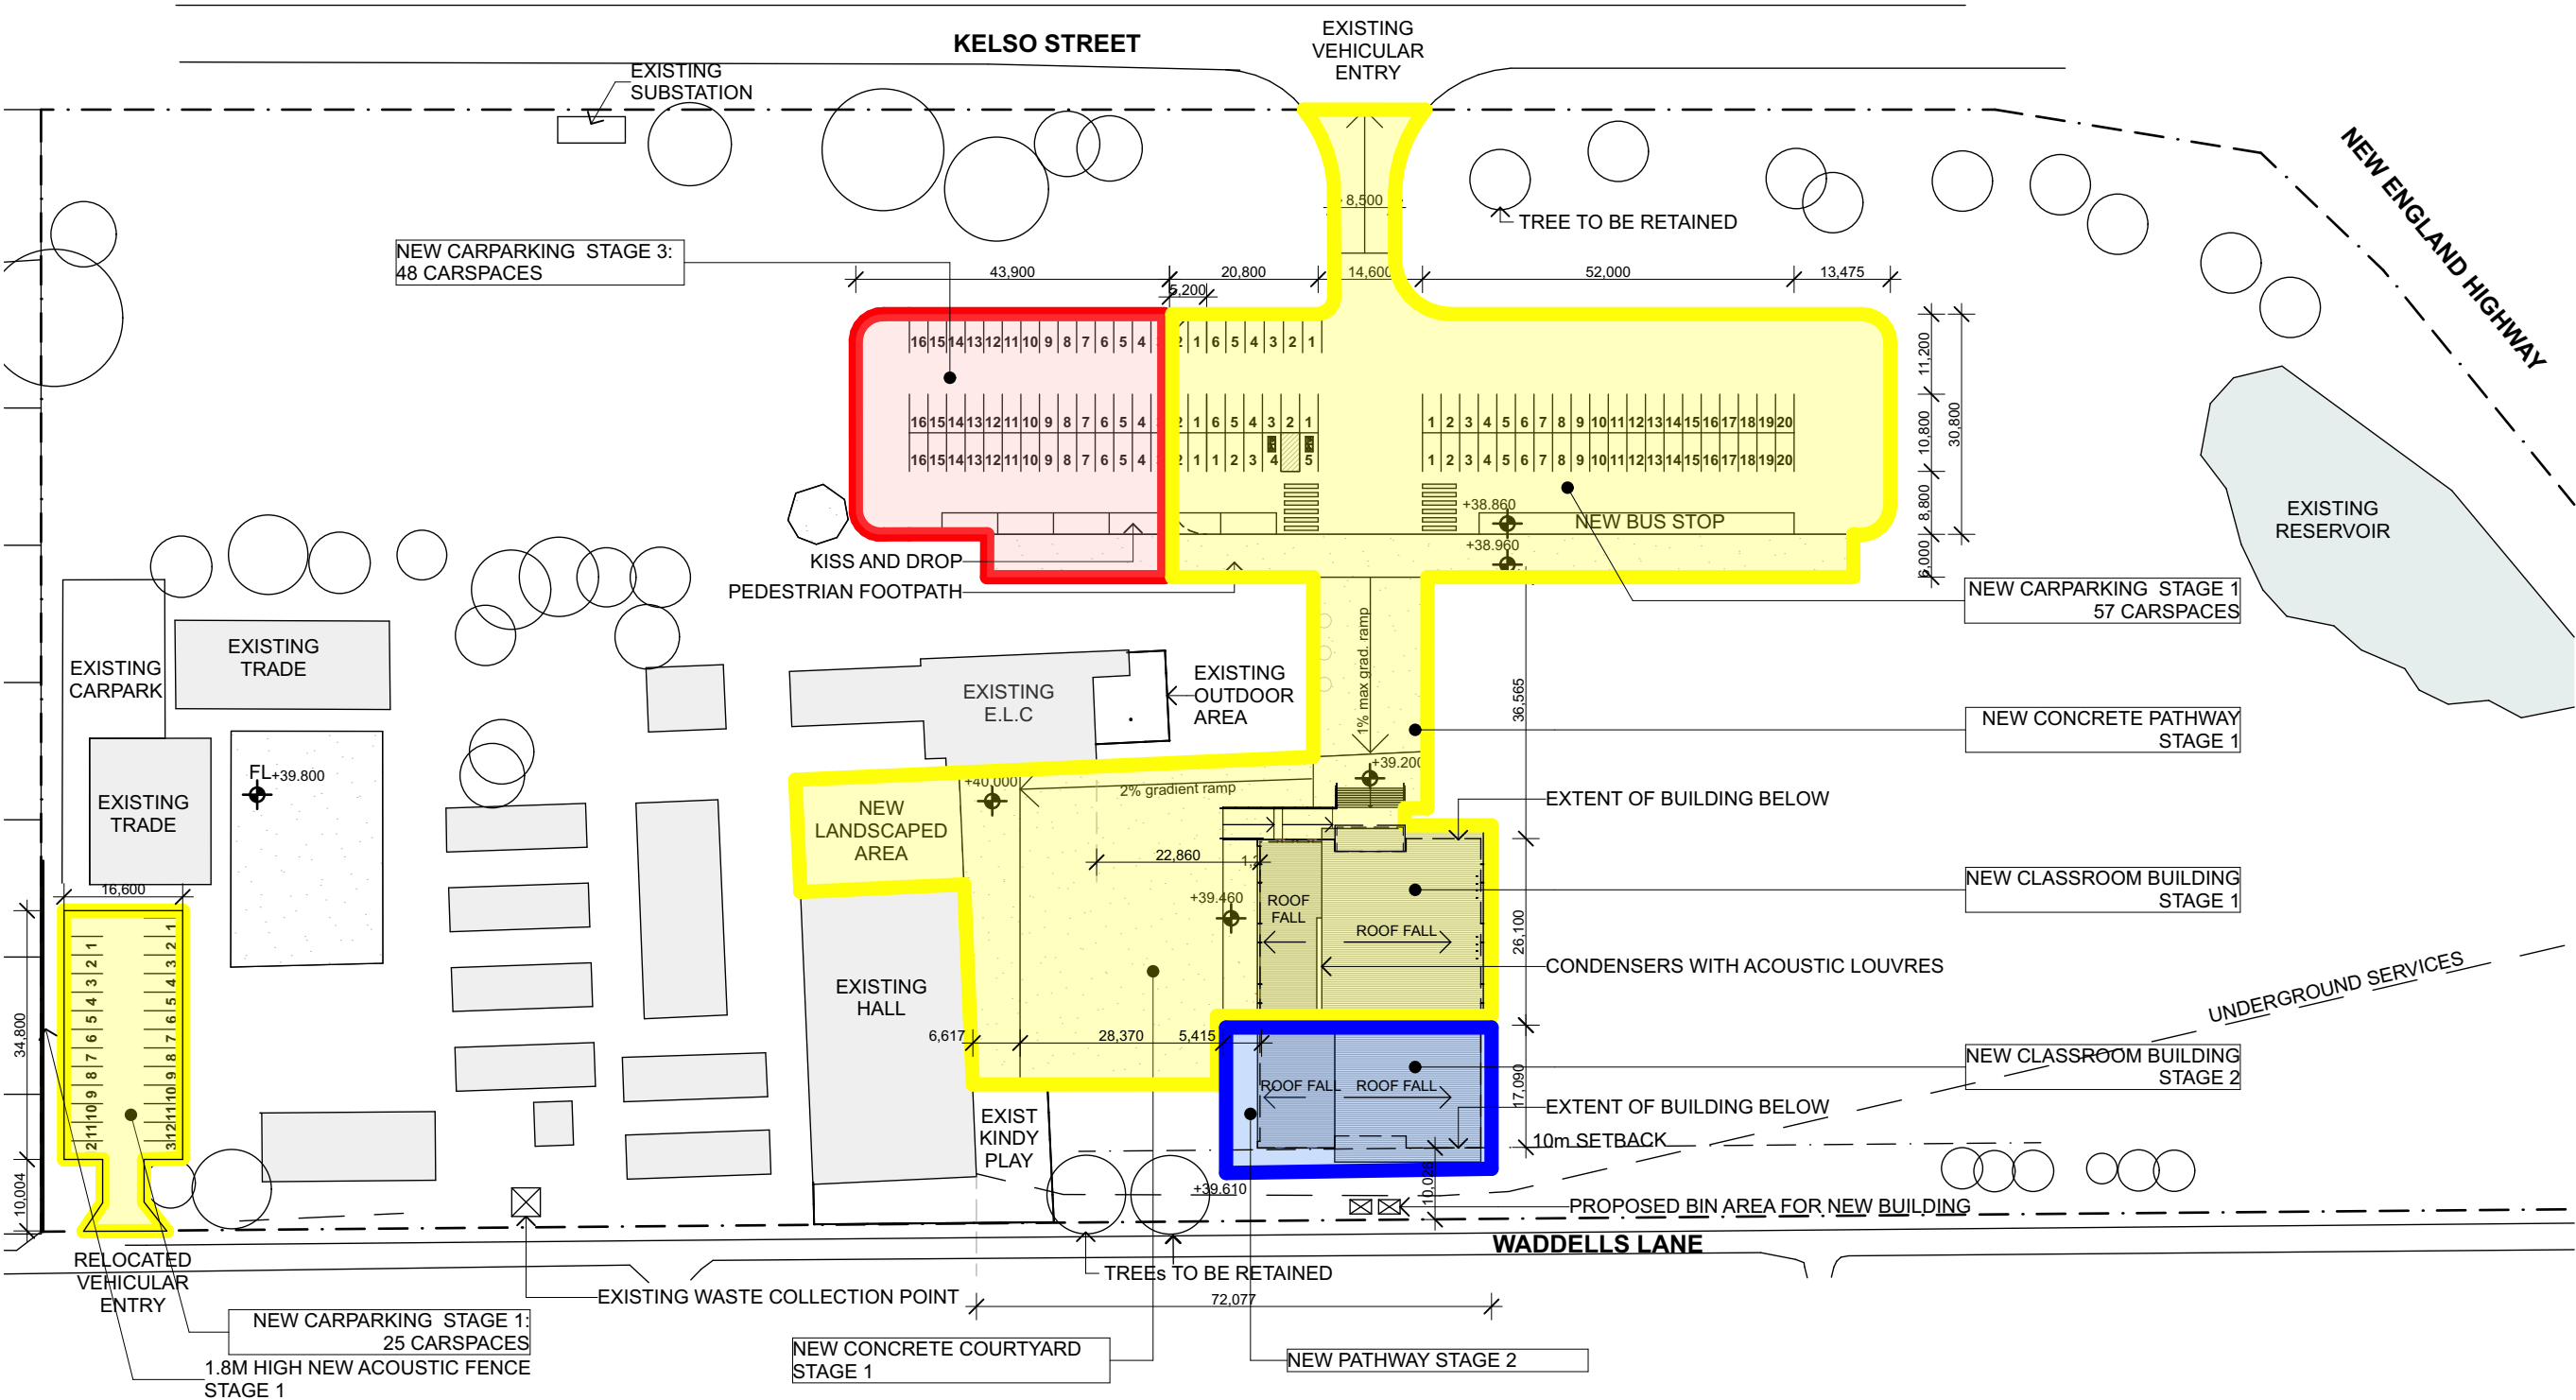

1 Staged Site Plan


Scale 1:1000@A3

DRAWING LEGEND

- TREE TO REMAIN
- TREE TO BE REMOVED
- PROPOSED WALLS/ ELEMENTS
- WALLS/ ELEMENTS TO BE DEMOLISHED
- WALLS/ ELEMENTS EXISTING
- BOUNDARY LINE

STAGES

- STAGE 1
- STAGE 2
- STAGE 3

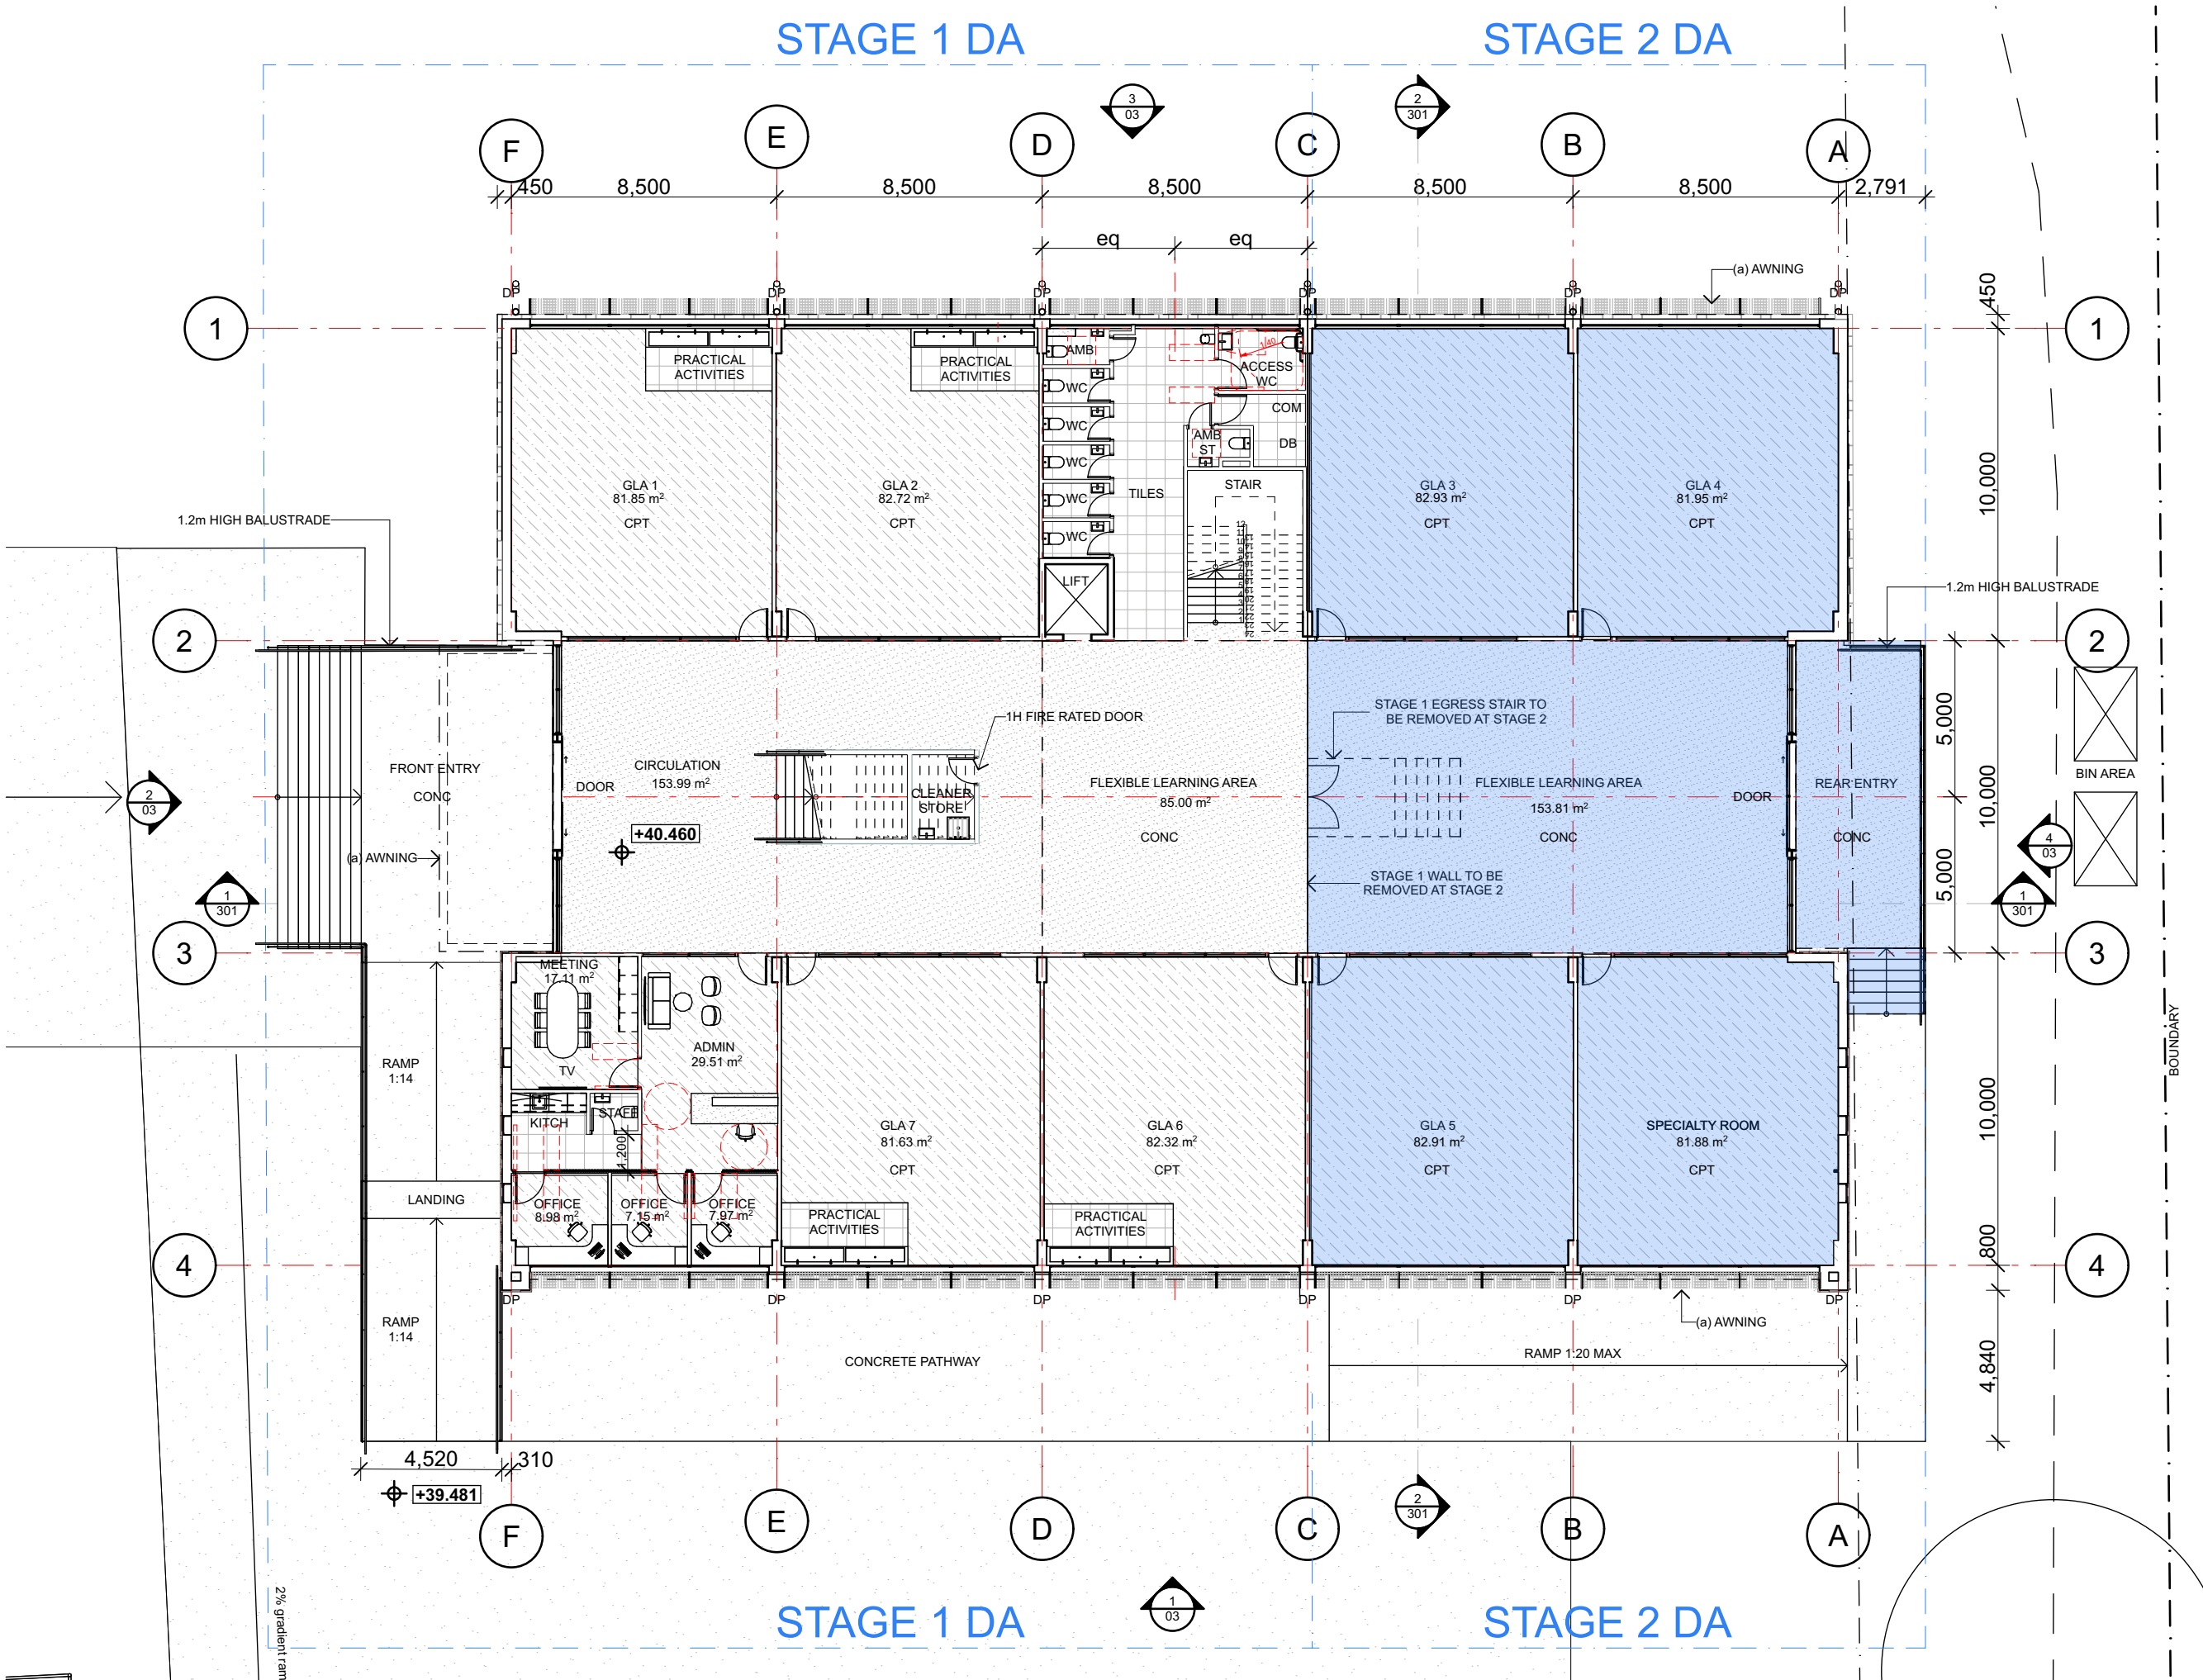

1 Plan Ground
Scale 1:200

C E M

CHRISTIAN
EDUCATION
MINISTRIES

Singleton
Primary BCA

Legend

(a)

ABOVE

C

CLADDING TYPE

COL

COLUMN

CONC

CONCRETE

CPT

CARPET

CT

CERAMIC TILE

DP

DOWNPIPE

F

FRIDGE

FG

FIXED GLASS

LVR

LOUVRED GLASS

MR

METAL ROOF

PB

PLASTERBOARD

SG

SLIDING GLASS

SNK

SINK

STR

STORAGE

(u)

UNDER

VNL

VINYL

N

Site

Lot 4, 109-129 Kelso Street,
Singleton, NSW 2330

Project No.

18120-02-ACC-2010

Project Status

Development Application

Drawn | Checked

SH |
SH

Plot Date

23.10.2023

Drawing Title

General Arrangement
Ground Floor
Plan

DA100

Drawing No.

Singleton
Primary BCA

Legend

(a)	ABOVE
C	CLADDING TYPE
COL	COLUMN
CONC	CONCRETE
CPT	CARPET
CT	CERAMIC TILE
DP	DOWNPIPE
F	FRIDGE
FG	FIXED GLASS
LVR	LOUVRED GLASS
MR	METAL ROOF
PB	PLASTERBOARD
SG	SLIDING GLASS
SNK	SINK
STR	STORAGE
(u)	UNDER
VNL	VINYL



Site

Lot 4, 109-129 Kelso Street,
Singleton, NSW 2330

Project No.

18120-02-ACC-2010

Project Status

Development Application

Drawn | Checked

SH |
SH

Plot Date


23.10.2023


Drawing Title

General Arrangement
First Floor Plan

DA101

Drawing No.

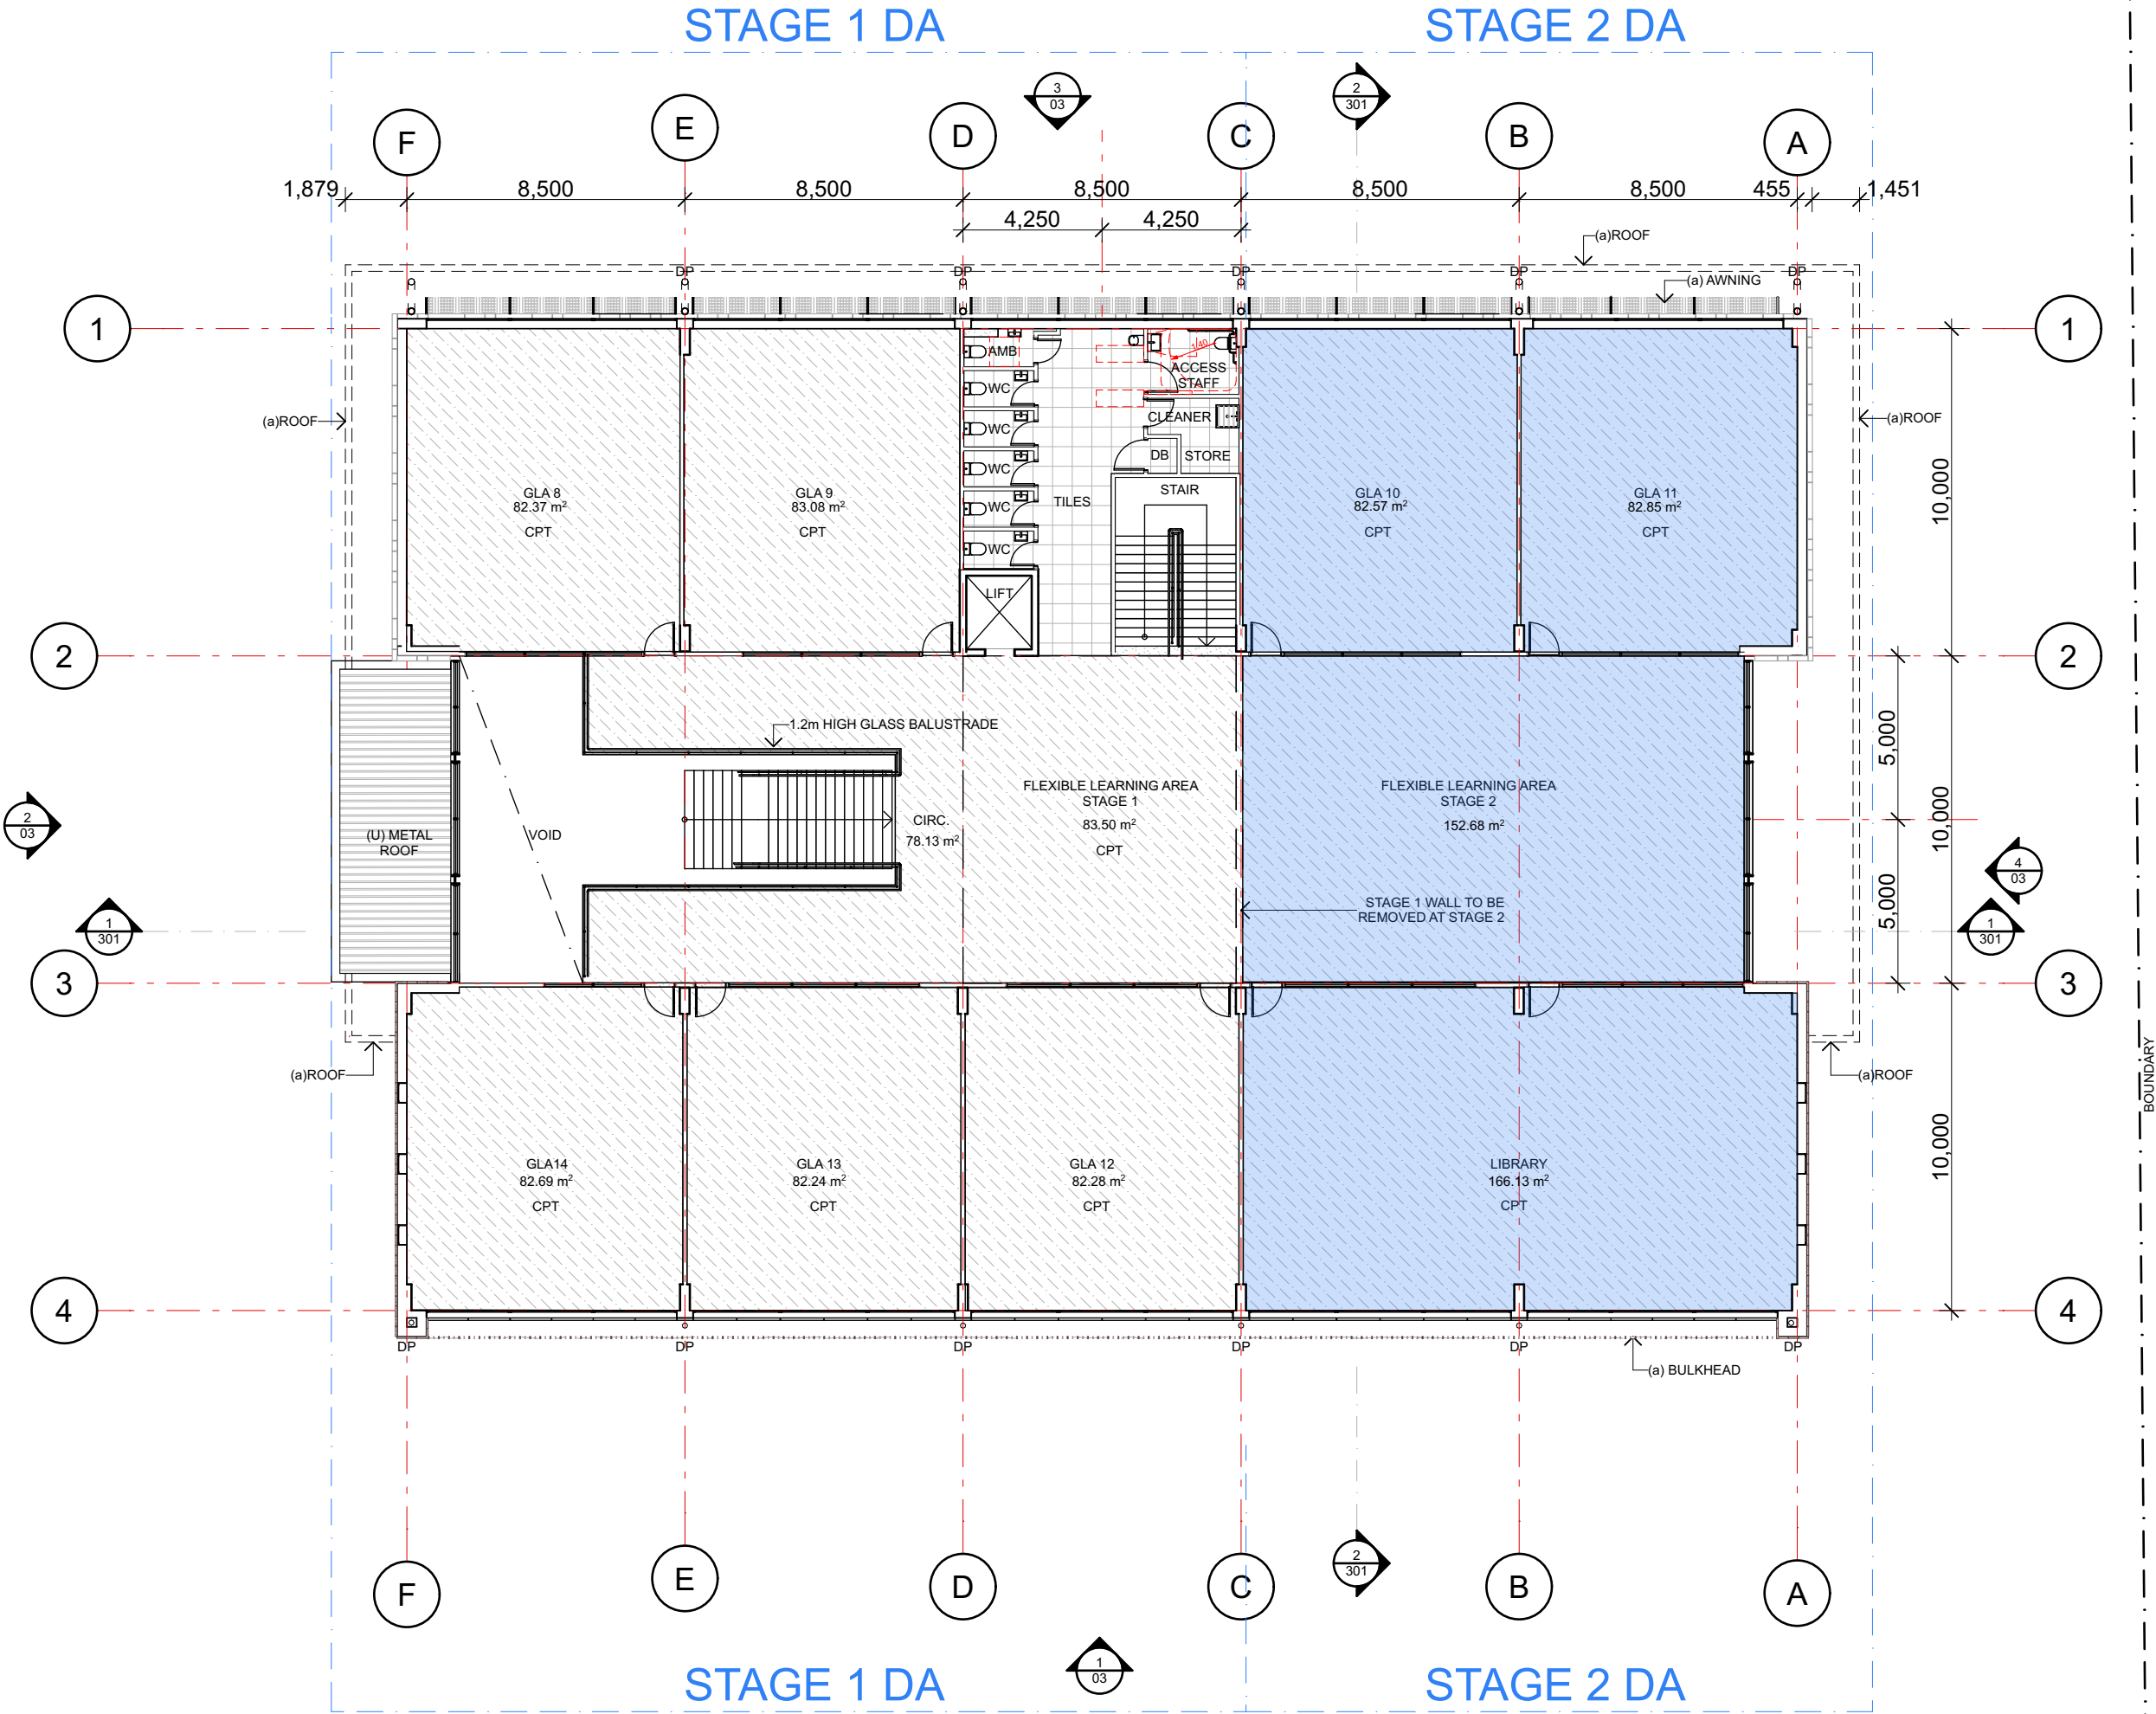

 

Singleton
Primary BGA

Legend

(a)	ABOVE
C	CLADDING TYPE
COL	COLUMN
CONC	CONCRETE
CPT	CARPET
CT	CERAMIC TILE
DP	DOWNPIPE
F	FRIDGE
FG	FIXED GLASS
LVR	LOUVRED GLASS
MR	METAL ROOF
PB	PLASTERBOARD
SG	SLIDING GLASS
SNK	SINK
STR	STORAGE
(u)	UNDER
VNL	VINYL

Site Lot 4, 109-129 Kelso Street,
Singleton, NSW 2330

Project No. 18120-02-ACC-2010

Project Status Development Application


Drawn | Checked SH | SH

Plot Date
23.10.2023


Drawing Title
Elevations
Elevations

DA200

Drawing No.

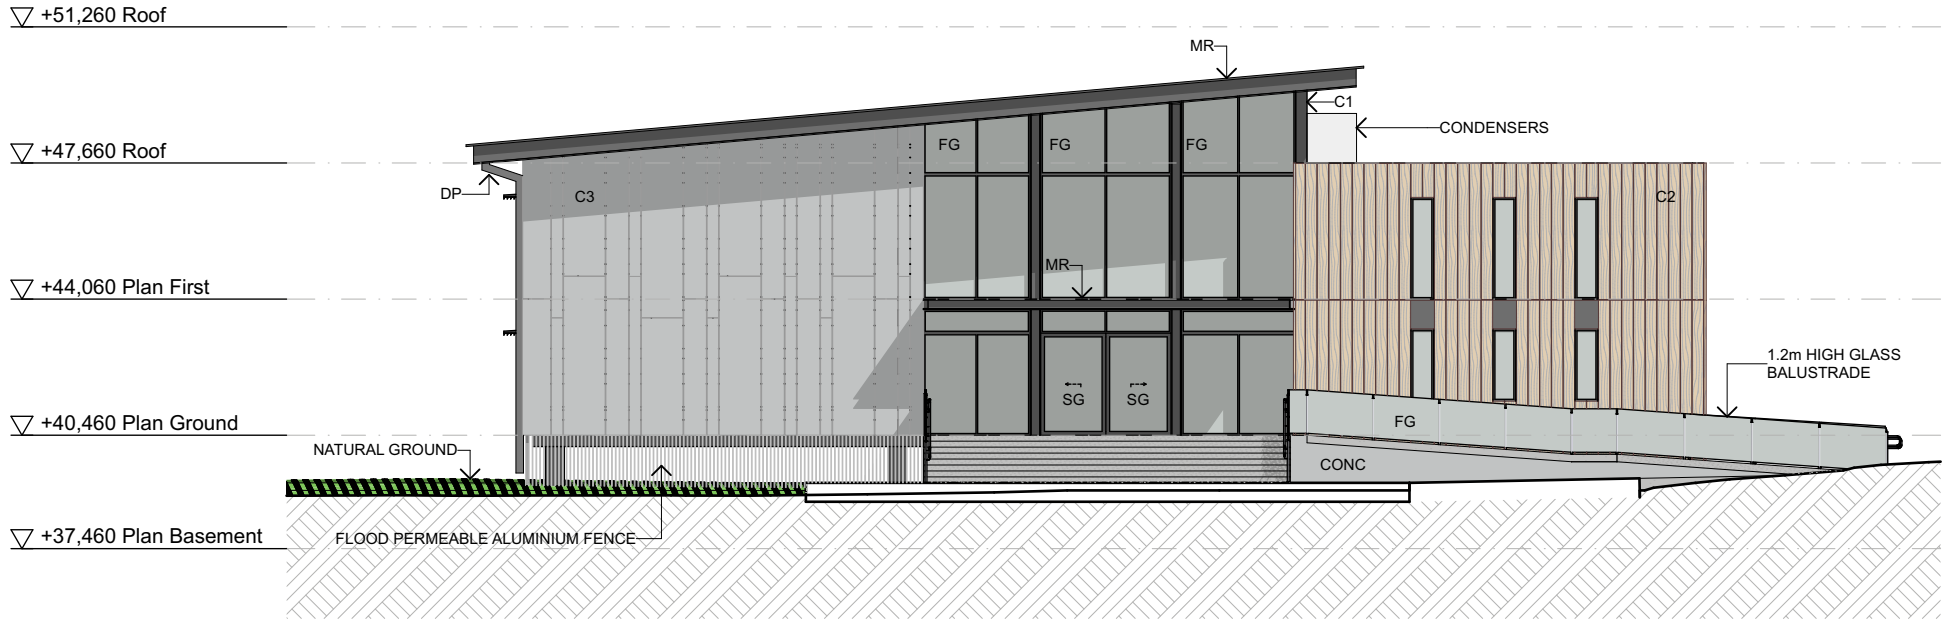

1 North Elevation
Scale 1:200

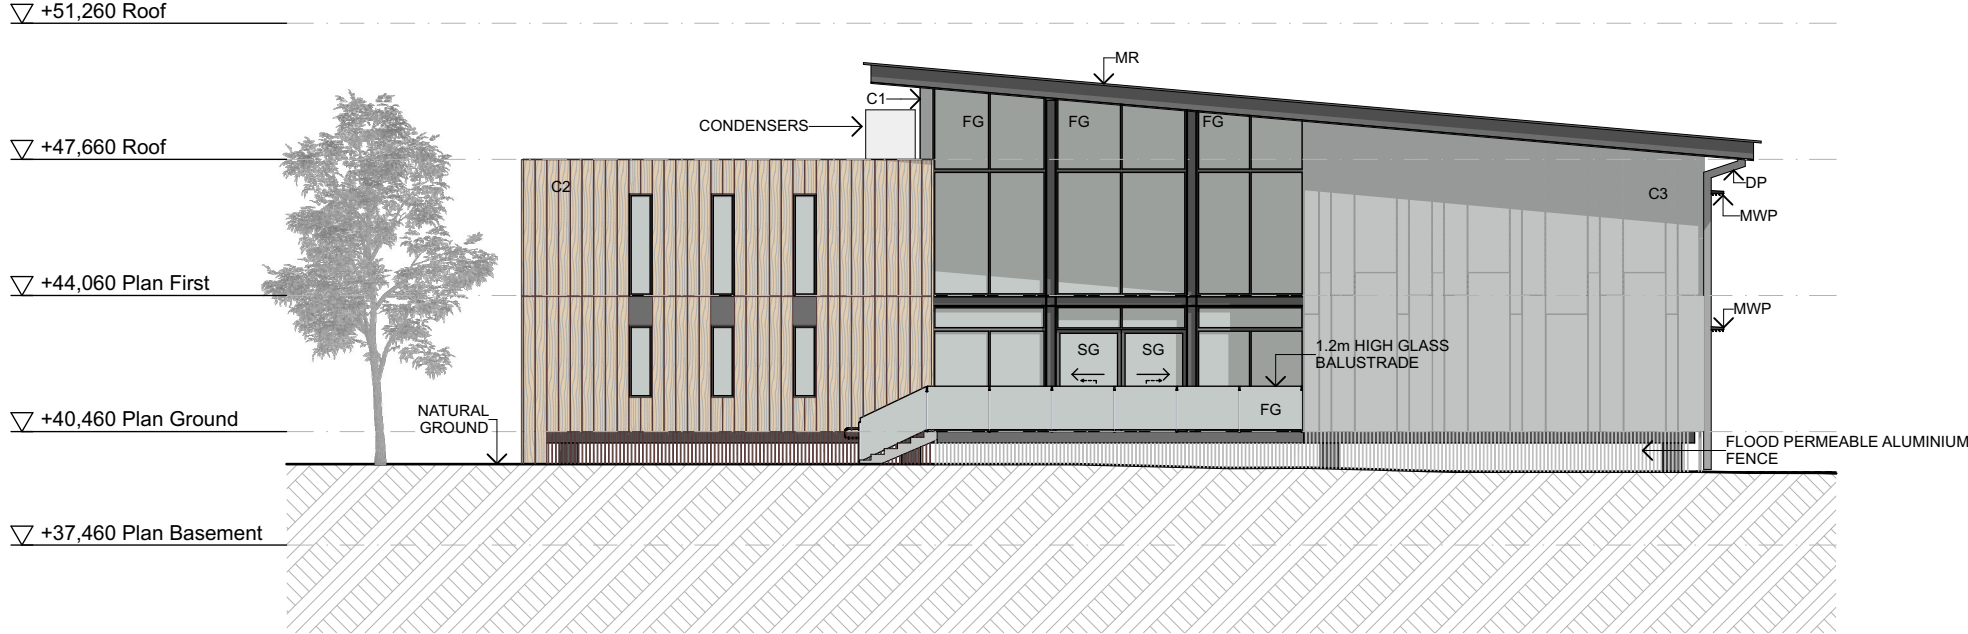

2 South Elevation
Scale 1:200



Singleton
Primary BCA

Legend

(a)	ABOVE
C	CLADDING TYPE
COL	COLUMN
CONC	CONCRETE
CPT	CARPET
CT	CERAMIC TILE
DP	DOWNPIPE
F	FRIDGE
FG	FIXED GLASS
LVR	LOUVRED GLASS
MR	METAL ROOF
PB	PLASTERBOARD
SG	SLIDING GLASS
SNK	SINK
STR	STORAGE
(u)	UNDER
VNL	VINYL

Site Lot 4, 109-129 Kelso Street,
Singleton, NSW 2330

Project No. 18120-02-ACC-2010

Project Status Development Application

Drawn | Checked SH | SH

Plot Date
23.10.2023


Drawing Title
Elevations
Elevations

DA201

Drawing No.

STAGE 1 DA


STAGE 2 DA

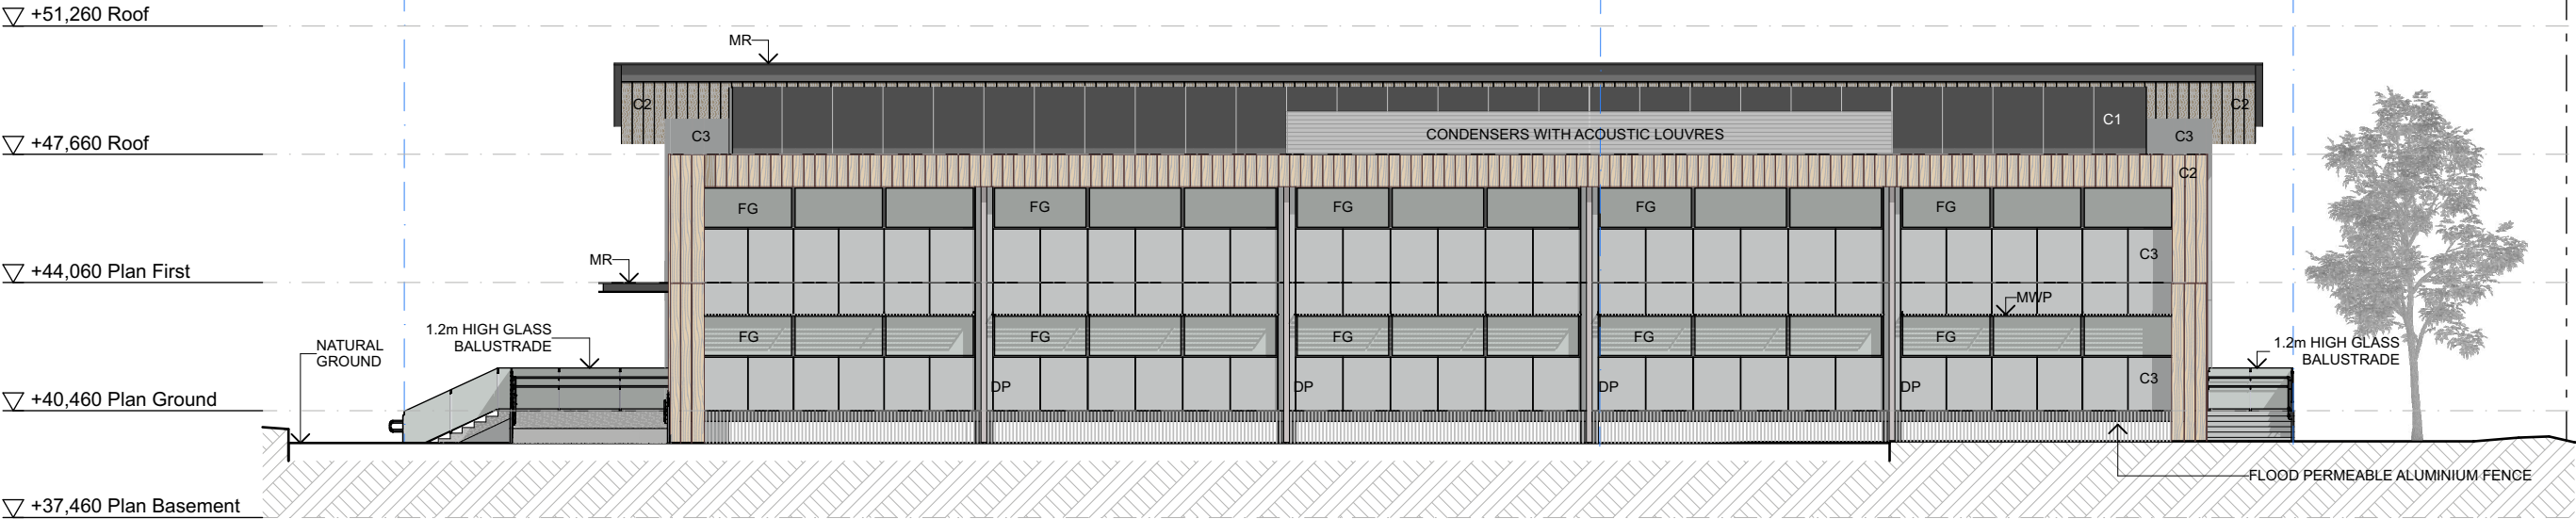

1 West Elevation
Scale 1:200

STAGE 2 DA

STAGE 1 DA

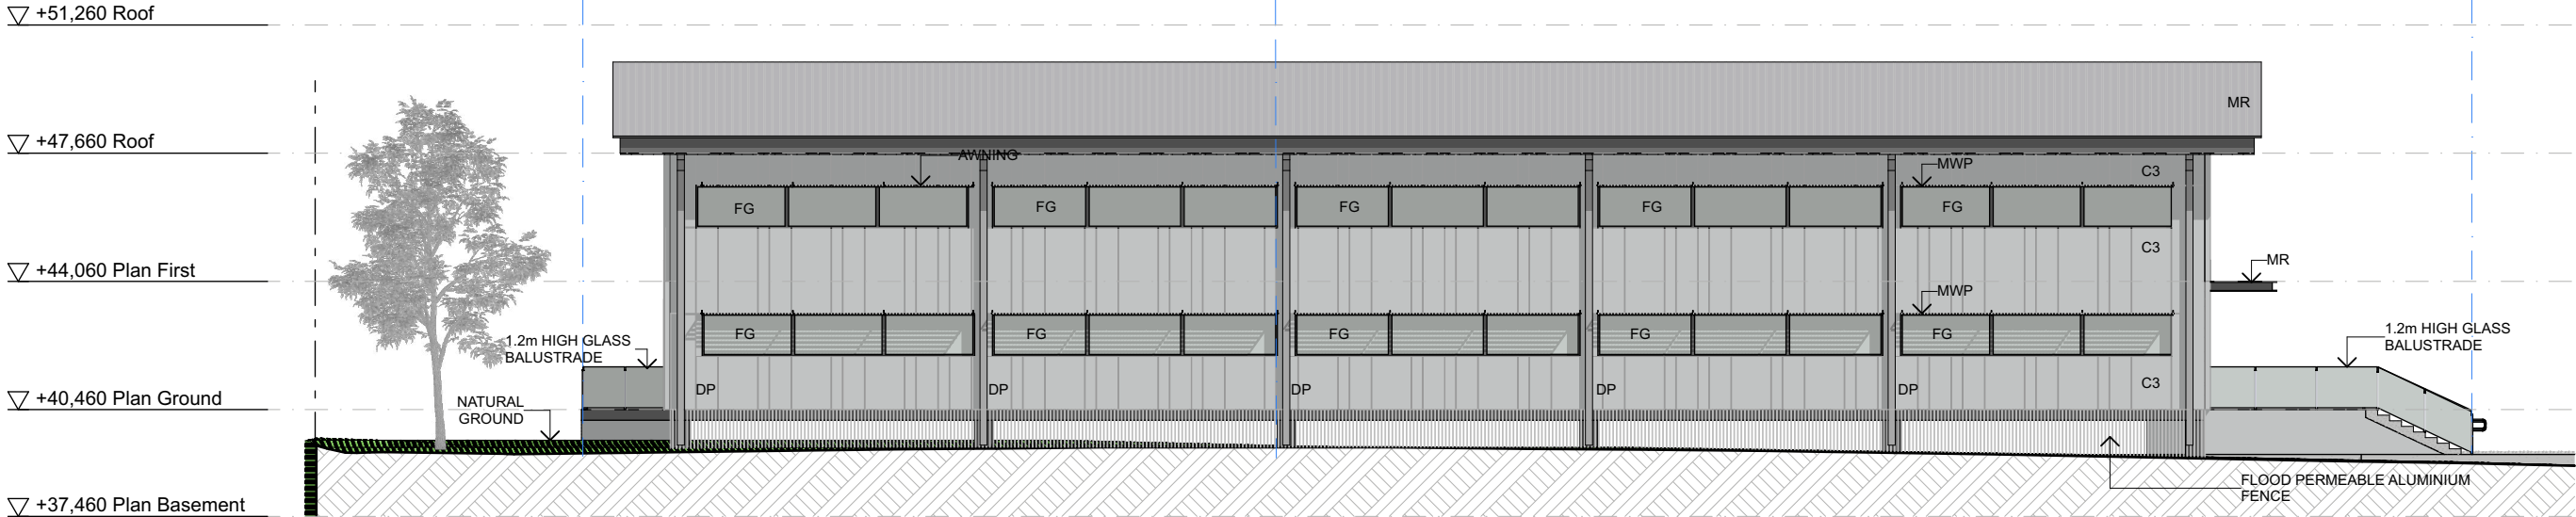

2 East Elevation
Scale 1:200



Singleton
Primary BCA

Legend

(a)	ABOVE
C	CLADDING TYPE
COL	COLUMN
CONC	CONCRETE
CPT	CARPET
CT	CERAMIC TILE
DP	DOWNPIPE
F	FRIDGE
FG	FIXED GLASS
LVR	LOUVRED GLASS
MR	METAL ROOF
PB	PLASTERBOARD
SG	SLIDING GLASS
SNK	SINK
STR	STORAGE
(u)	UNDER
VNL	VINYL

Site Lot 4, 109-129 Kelso Street,
Singleton, NSW 2330

Project No. 18120-02-ACC-2010

Project Status Development Application

Drawn | Checked SH | SH

Plot Date
23.10.2023


Drawing Title
Sections
Sections

DA301


Drawing No.

STAGE 1 DA


STAGE 2 DA

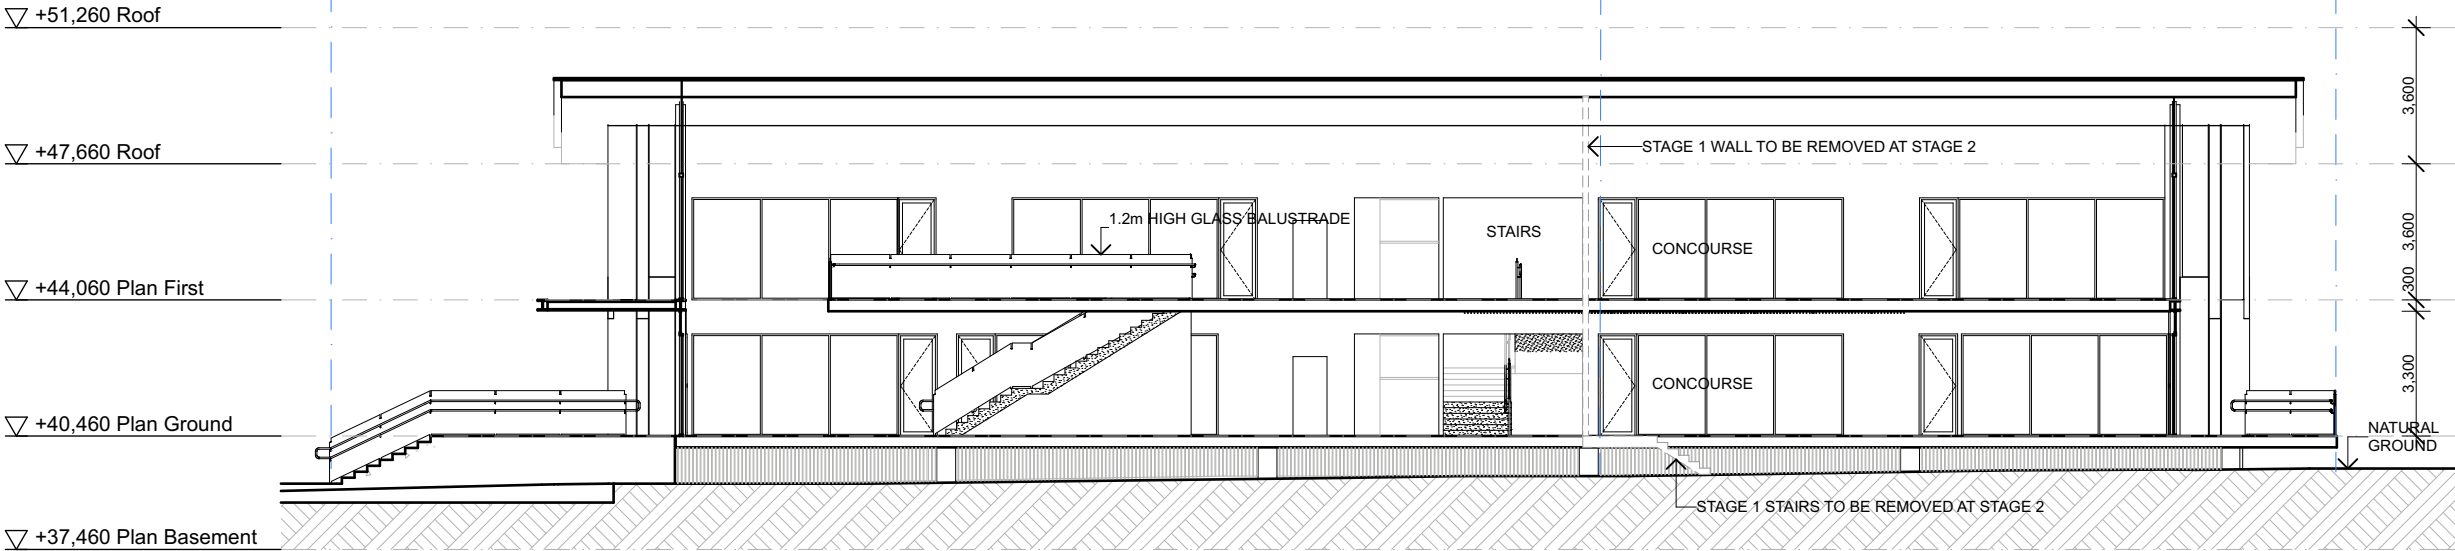


1 Section A
Scale 1:200

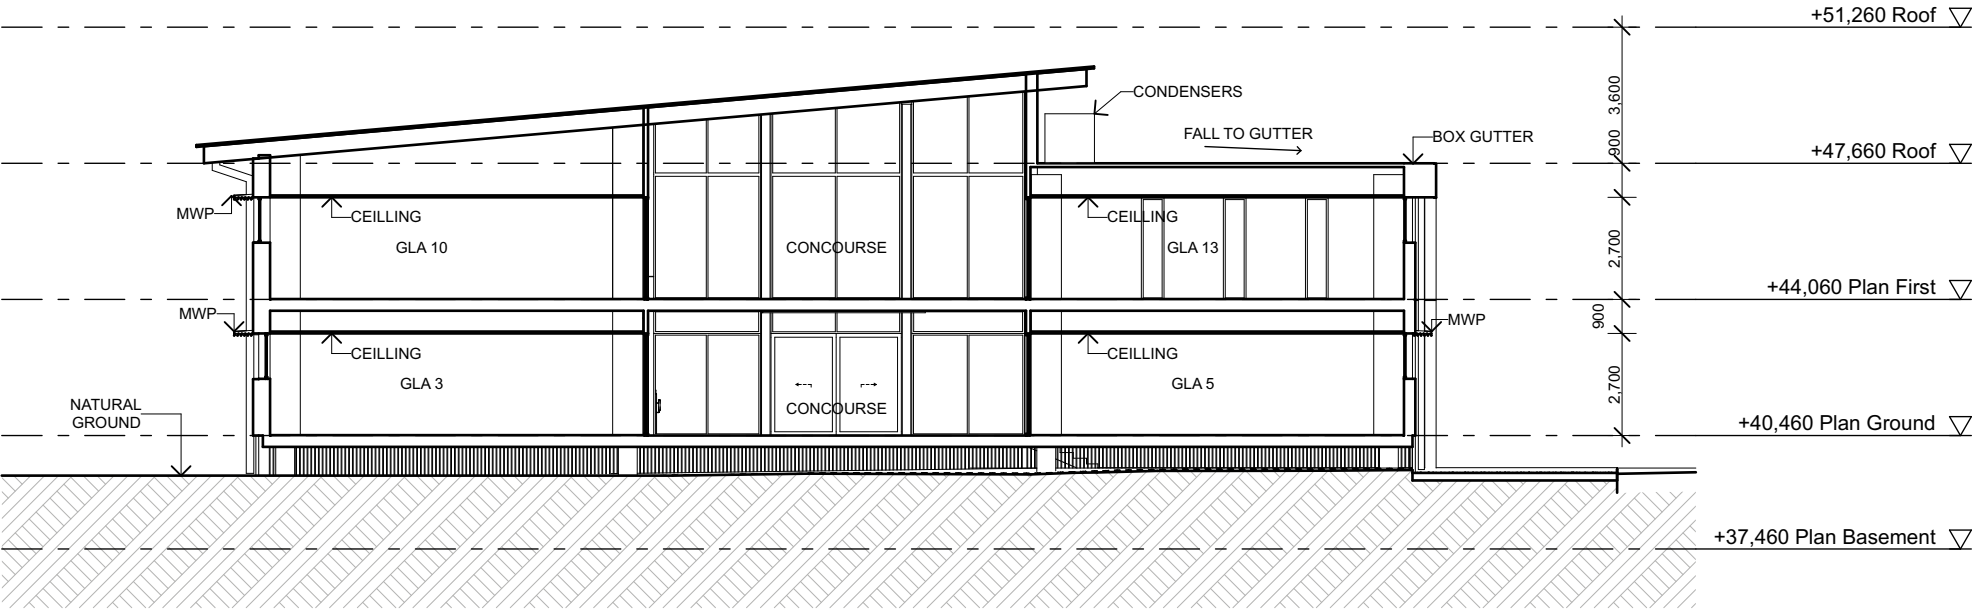

2 Section B
Scale 1:200

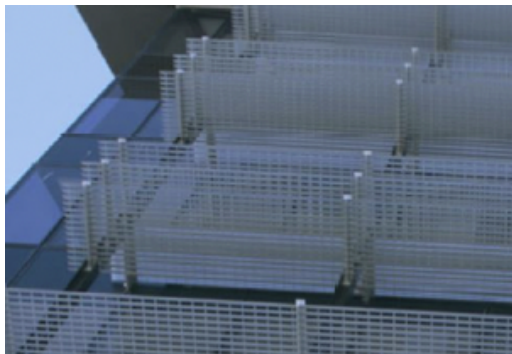

1
MESH WINDOW PROTECTION
MWP

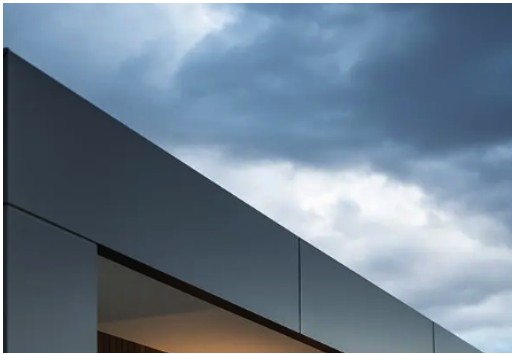


2
METAL CLADDING TYPE 1
C1





3
METAL CLADDING TYPE 2
C2



4
COMPRESSED FIBRE CEMENT
CLADDING TYPE 3 WITH POWDER
COATED WINDOW FRAME
C3

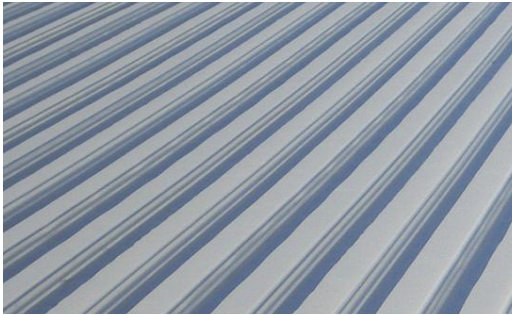

5
COLOURBOND METAL ROOFING
MR

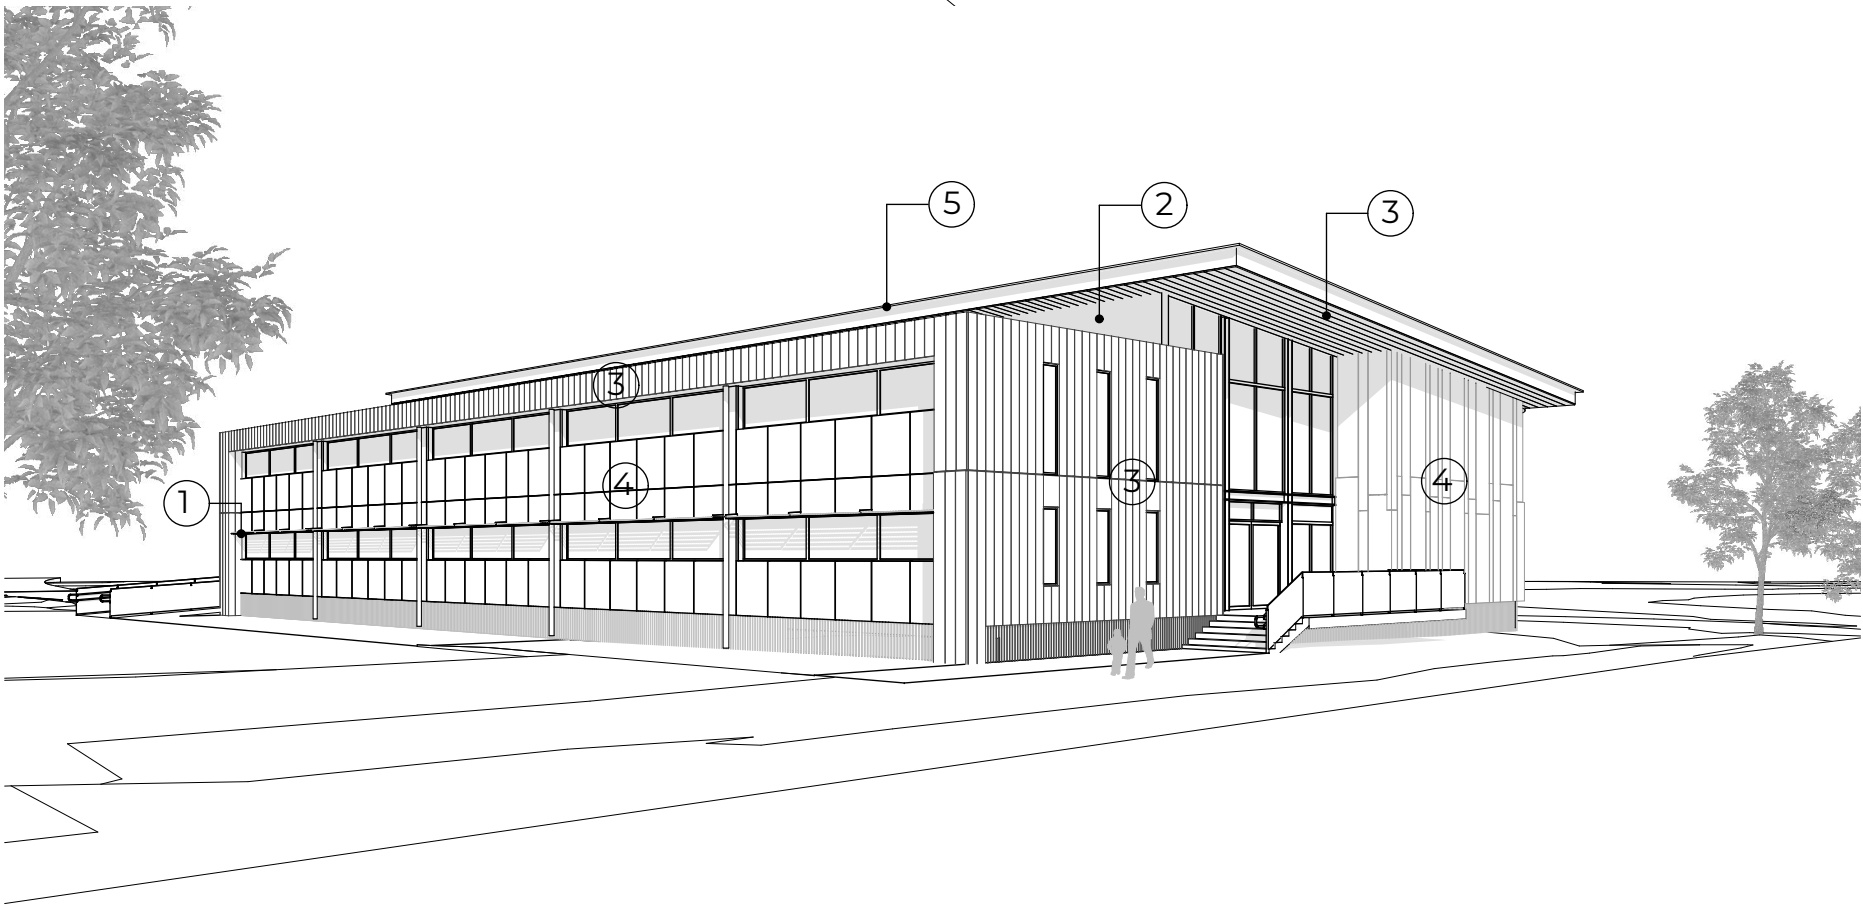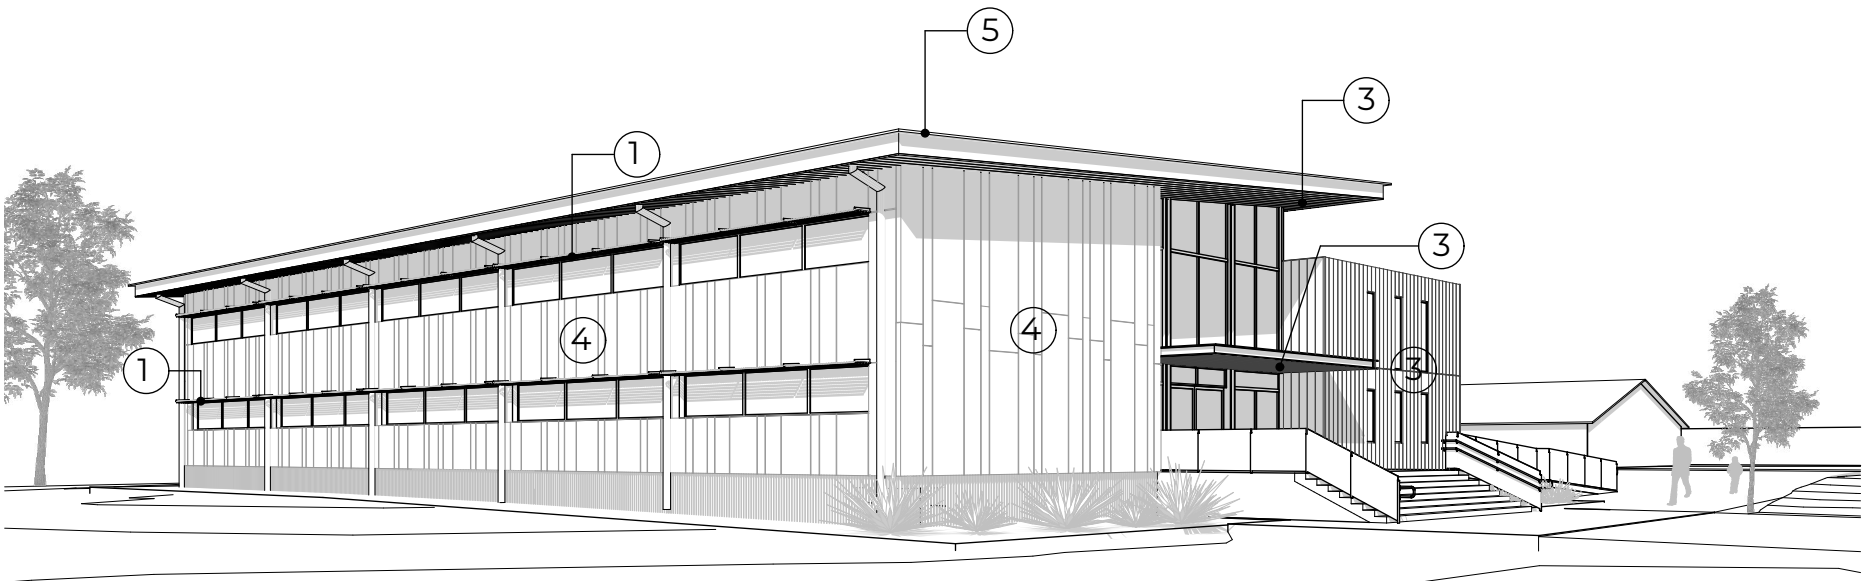

CHRISTIAN
EDUCATION
MINISTRIES

Singleton Primary BGA

Legend

(a)	ABOVE
C	CLADDING TYPE
COL	COLUMN
CONC	CONCRETE
CPT	CARPET
CT	CERAMIC TILE
DP	DOWNPIPE
F	FRIDGE
FG	FIXED GLASS
LVR	LOUVRED GLASS
MR	METAL ROOF
PB	PLASTERBOARD
SG	SLIDING GLASS
SNK	SINK
STR	STORAGE
(u)	UNDER
VNL	VINYL

Site Lot 4, 109-129 Kelso Street,
Singleton, NSW 2330

Project No. 18120-02-ACC-2010

Project Status Development Application

Drawn | Checked SH |
SH

Plot Date
23.10.2023

Drawing Title

Materials

Materials
Palette

DA400

Drawing No.



View from North West



View from North East



View from North

Singleton
Primary BCA

Legend	
(a)	ABOVE
C	CLADDING TYPE
COL	COLUMN
CONC	CONCRETE
CPT	CARPET
CT	CERAMIC TILE
DP	DOWNPIPE
F	FRIDGE
FG	FIXED GLASS
LVR	LOUVRED GLASS
MR	METAL ROOF
PB	PLASTERBOARD
SG	SLIDING GLASS
SNK	SINK
STR	STORAGE
(u)	UNDER
VNL	VINYL

Site Lot 4, 109-129 Kelso Street ,
Singleton, NSW 2330

Project No. 18120-02-ACC-2010

Project Status Development Application

Drawn | Checked SH |
SH

Plot Date
23.10.2023

Drawing Title
Perspectives
Perspectives

DA500

Drawing No.