


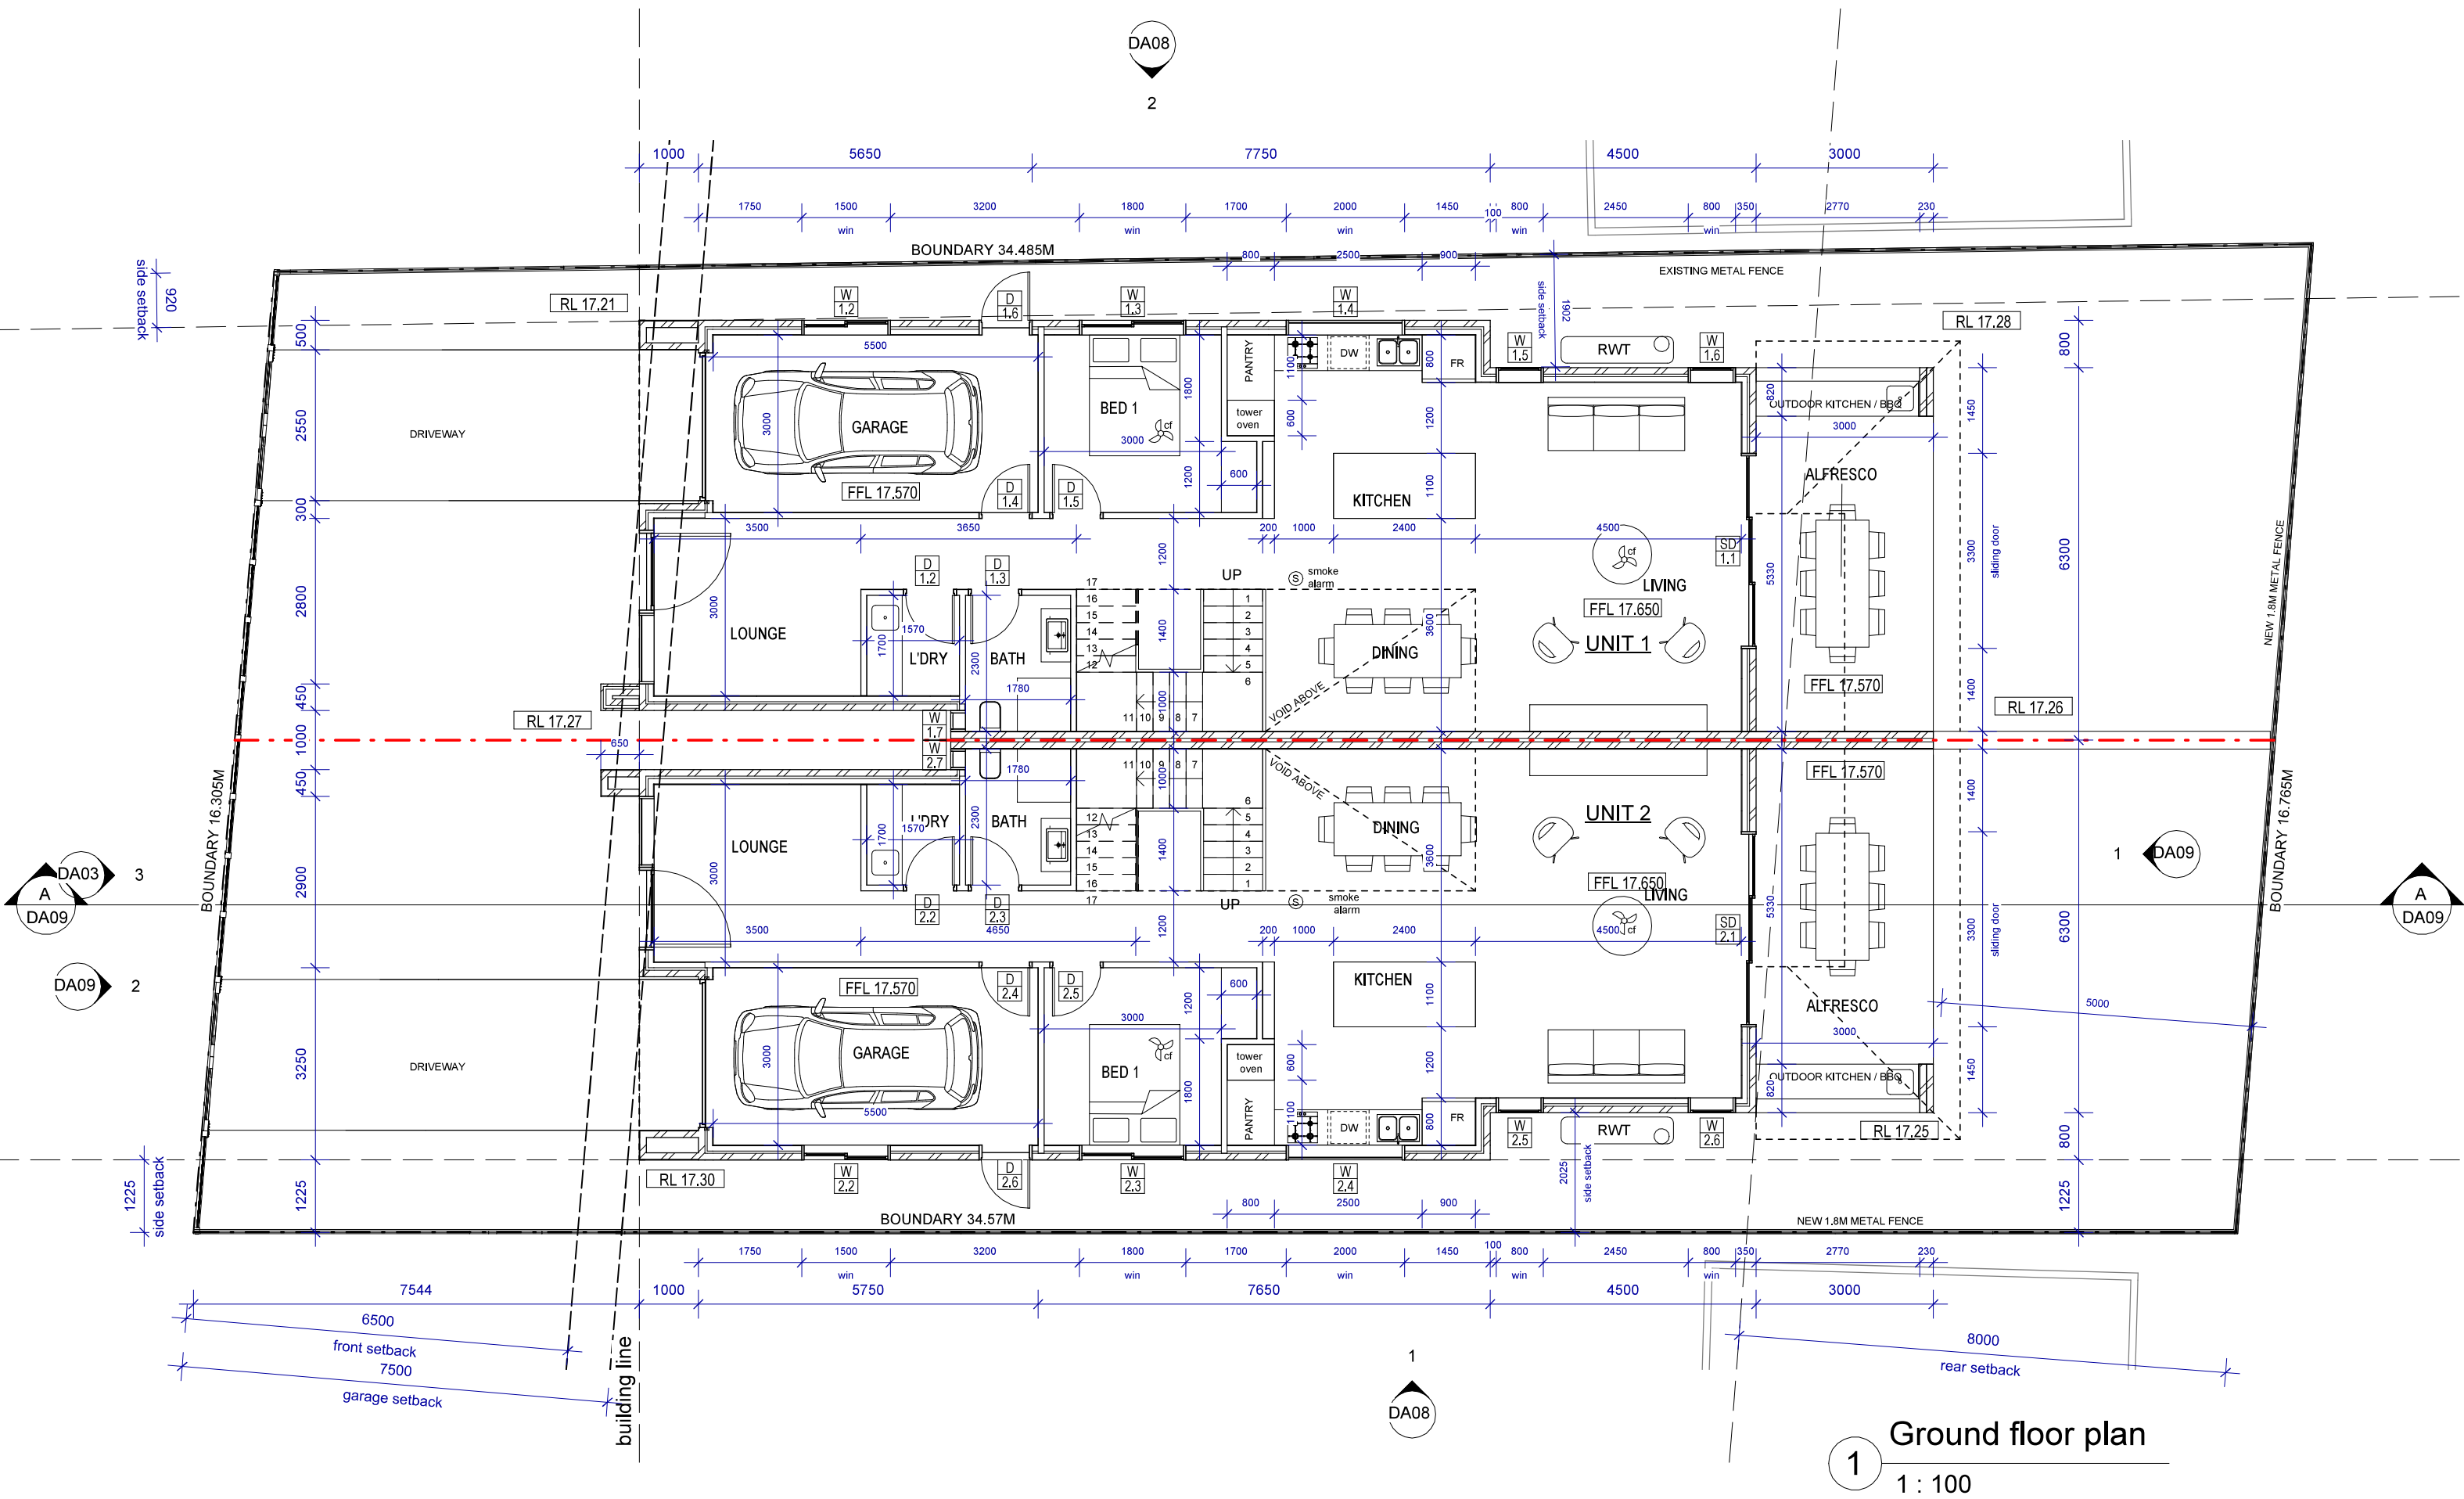


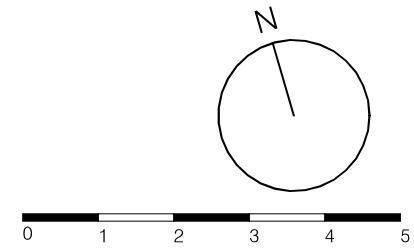

1 Ground floor plan
1 : 100

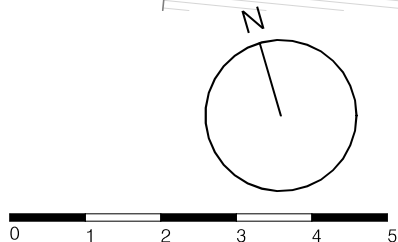

issue		rev	date	description		remember		about		project		drawing		job no		drawing no	
A		26/10/2022		The Contractor shall verify all dimensions & levels on the site. Written dimensions to take preference over scaled dimensions. Documents & design remain the copyright of the Architect & cannot be reproduced without written consent.		HARRYDESIGNSTUDIO PTY LTD ABN 68814733204		add 2/ 36 boronia st, kensington, nsw 2033		bdaa		GROUND FLOOR PLAN		No. 7 OGMORE COURT BANKSTOWN LOT 4 IN DP 29530		DA06	
						add 2/ 36 boronia st, kensington, nsw 2033		bdaa		scale 1 : 100 @ A3							
						add 2/ 36 boronia st, kensington, nsw 2033		bdaa		plotdate 26/10/2022							
						add 2/ 36 boronia st, kensington, nsw 2033		bdaa		revision A							
						add 2/ 36 boronia st, kensington, nsw 2033		bdaa		202310							

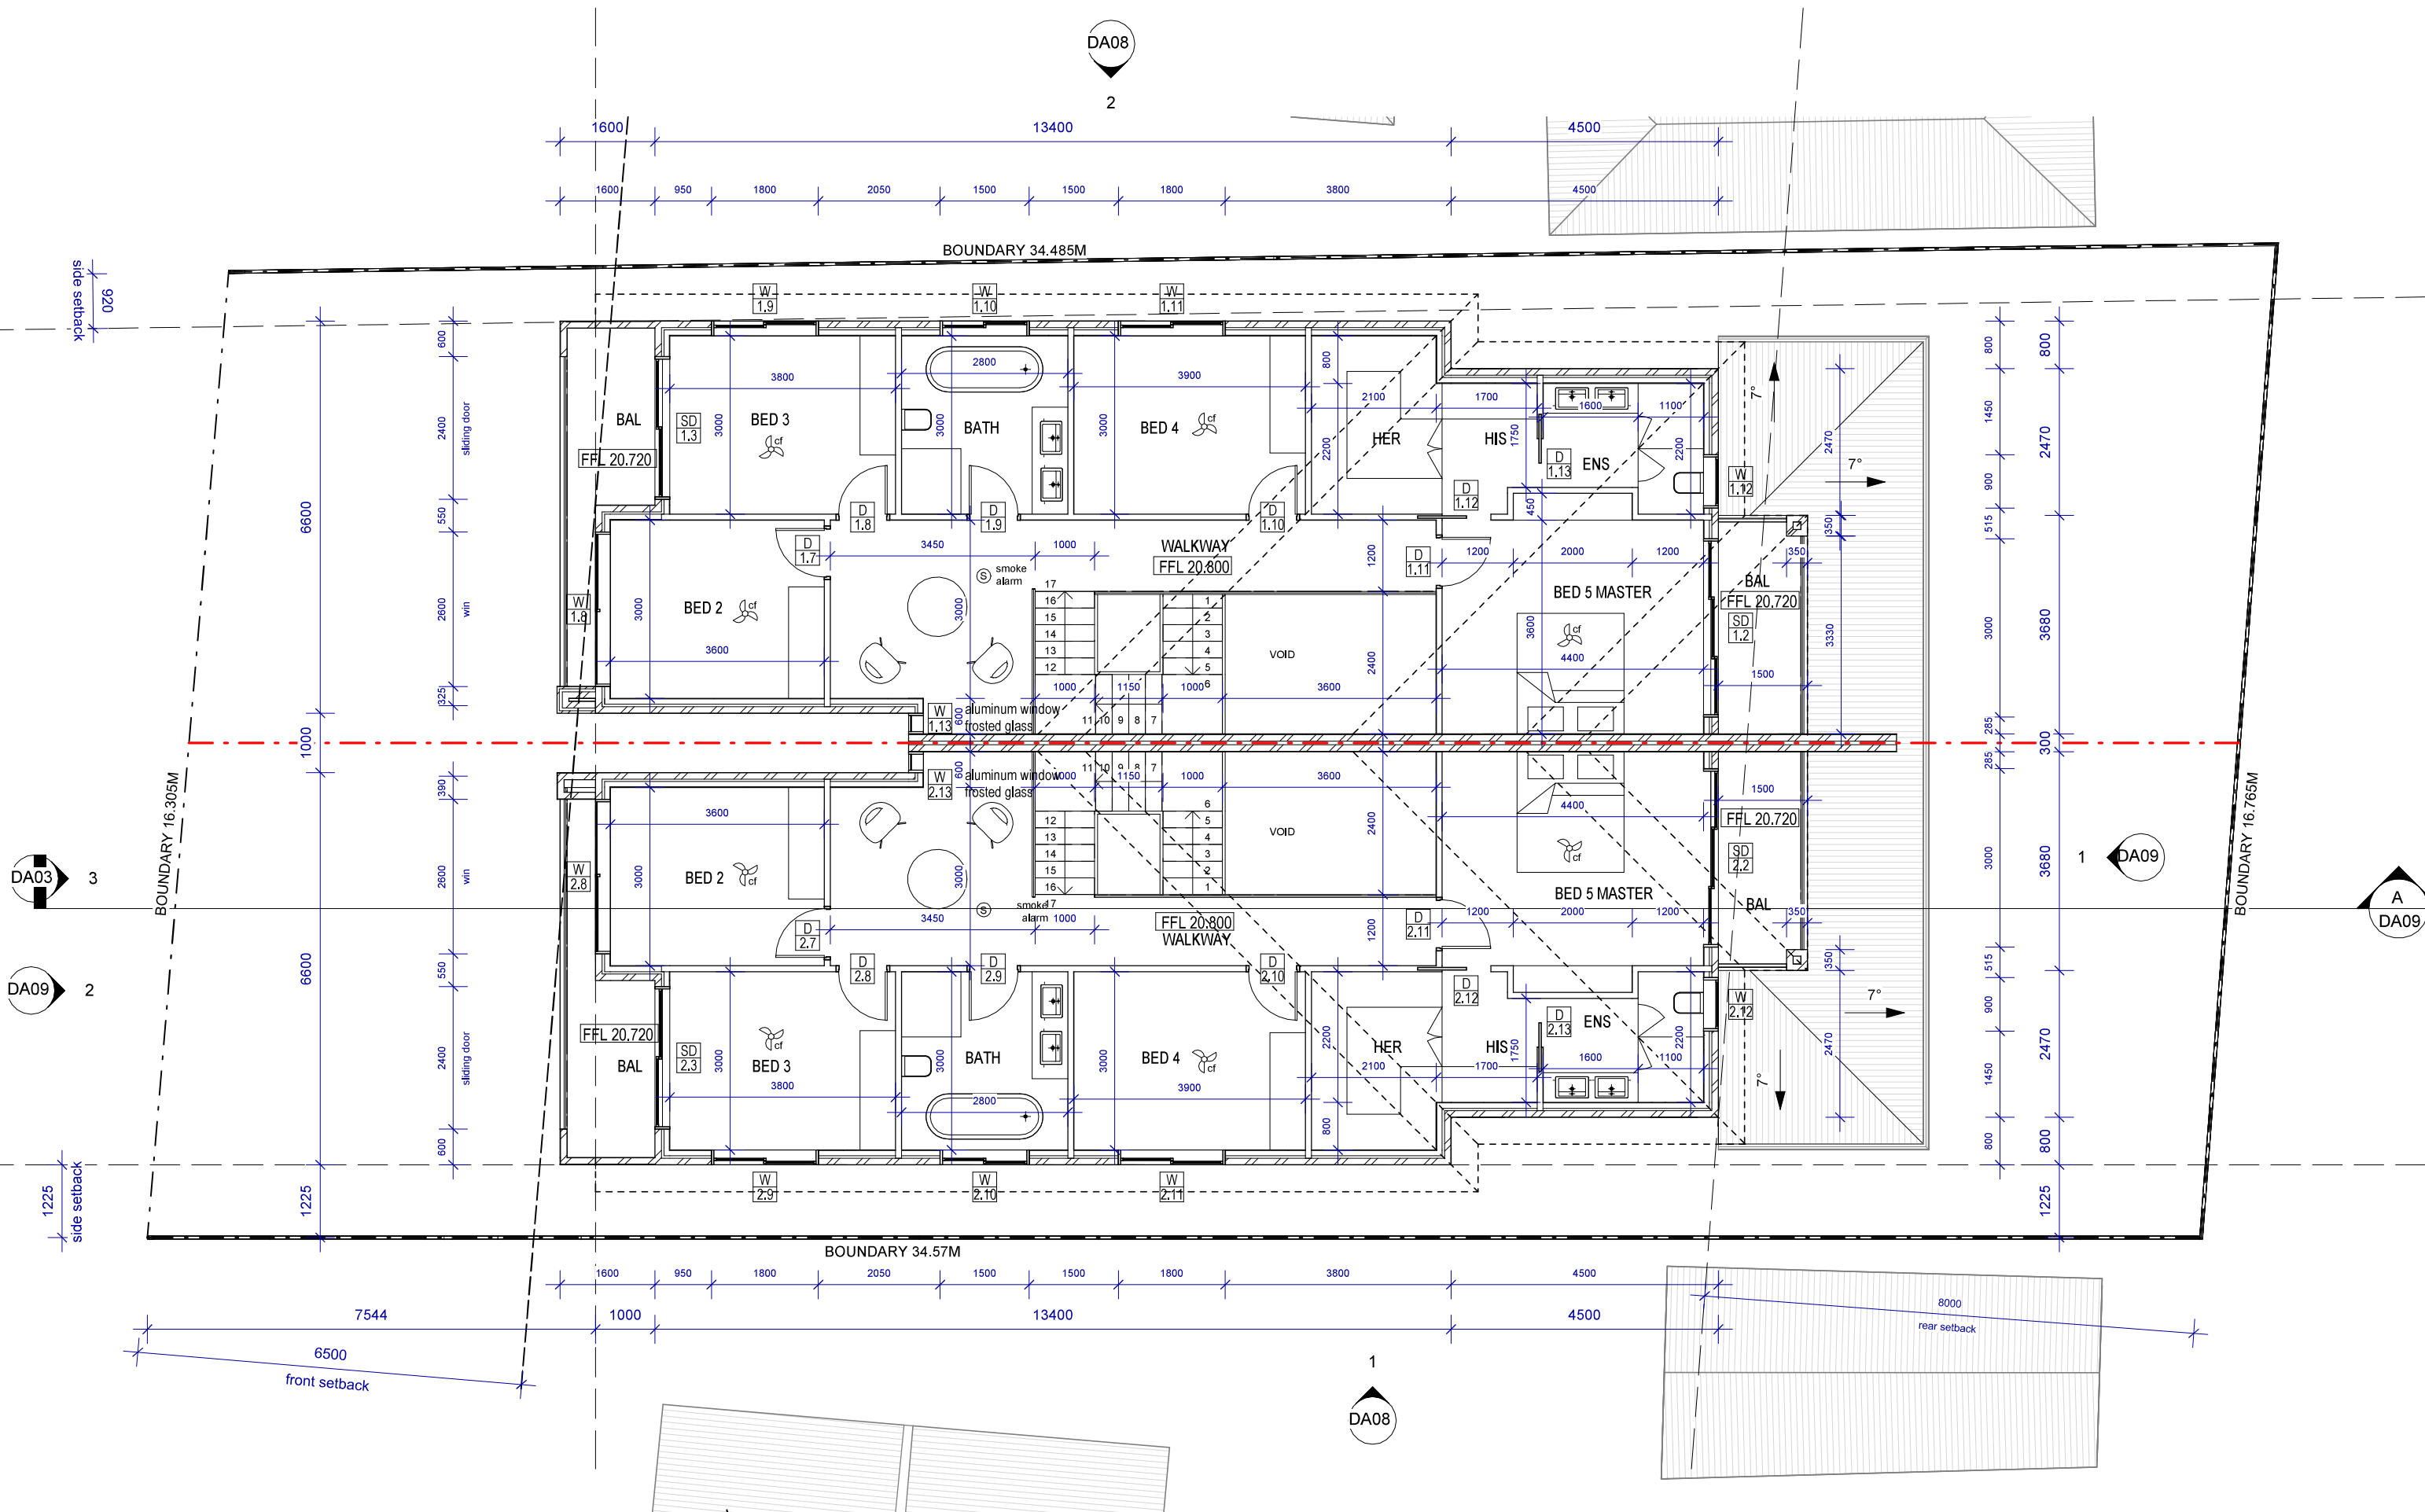

rev	date	description
A	26/10/2022	

The Contractor shall verify all dimensions & levels on the site. Written dimensions to take preference over scaled dimensions. Documents & design remain the copyright of the Architect & cannot be reproduced without written consent.

HARRYDESIGNSTUDIO PTY LTD
ABN 68814733204
add 2/36 boronia st, kensington, nsw 2033
phone +61 490 334 341
email info@harrydesignstudio.com
website www.harrydesignstudio.com
bdda acc. no 6602



project drawing

L1 FLOOR PLAN

No. 7 OGMORE COURT
BANKSTOWN
LOT 4 IN DP 29530

job no drawing no

DA07

scale N/A100 @ A3
plotdate 26/10/2022
revision A

202310