




1 East elevation
1 : 100

2 West elevation
1 : 100

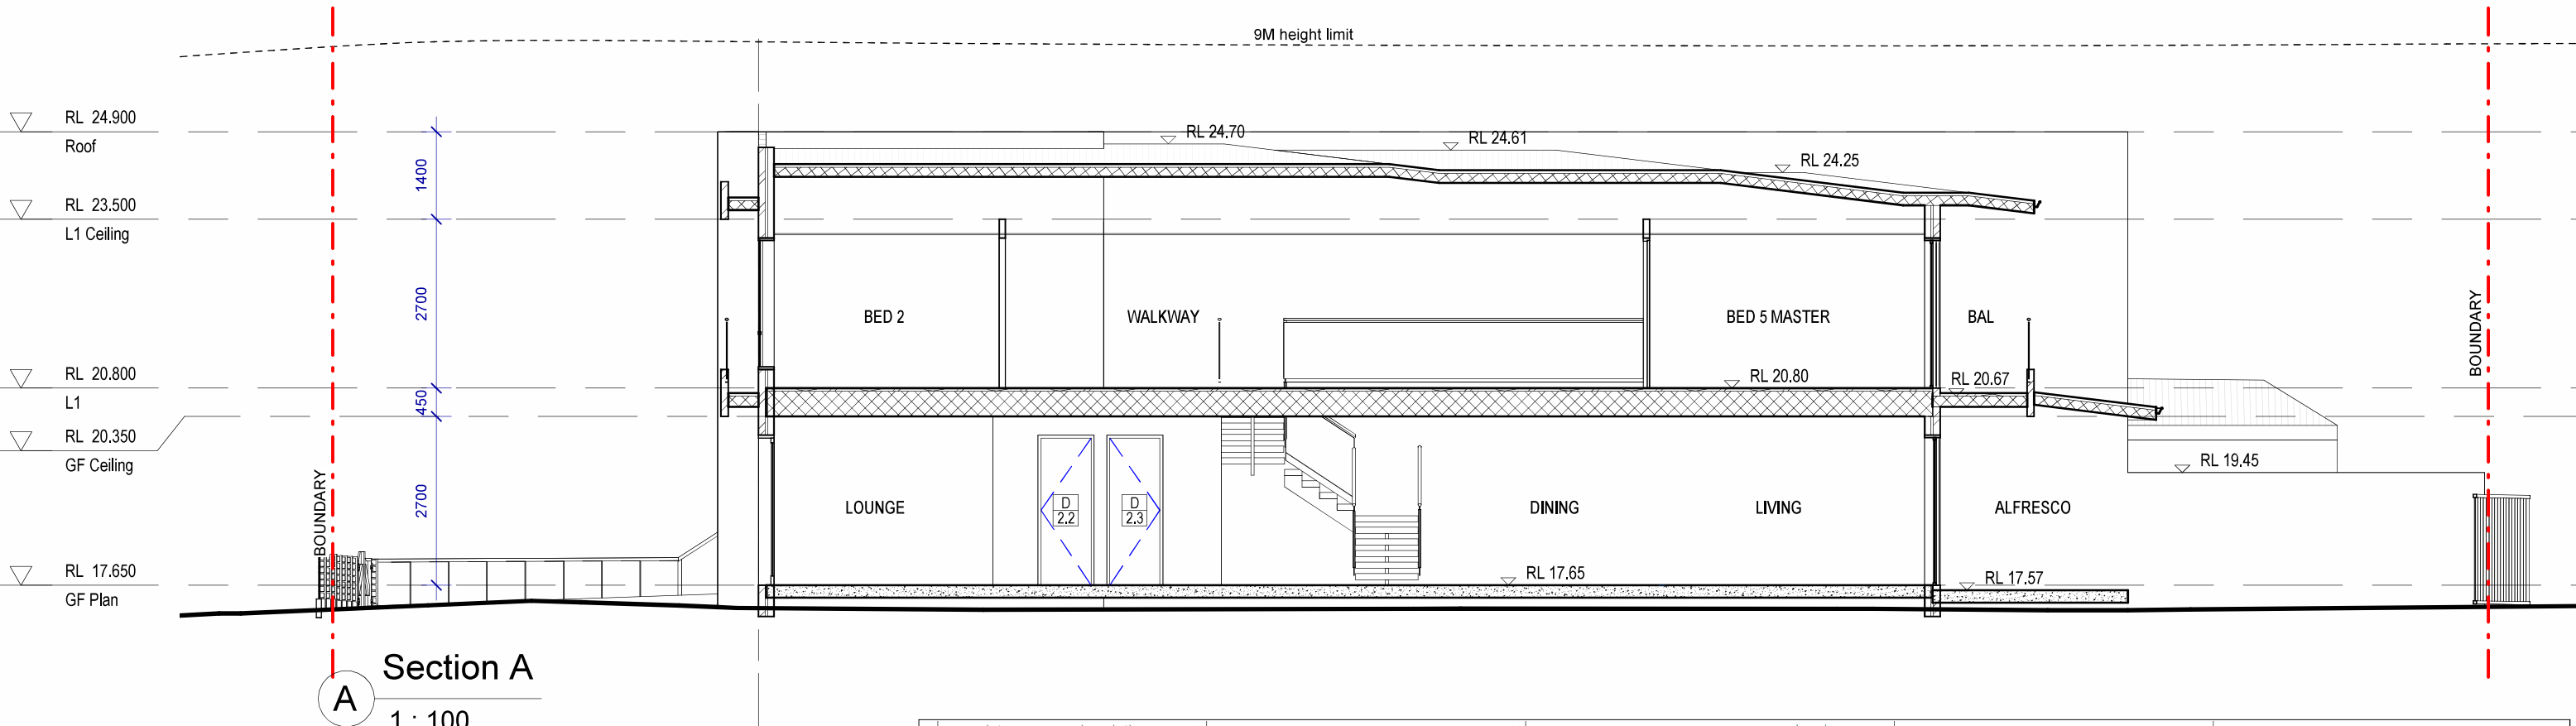

A Section A
1 : 100



Issue	rev	date	description	remember	about	project	drawing	job no	drawing no
A		26/10/2022	The Contractor shall verify all dimensions & levels on the site. Written dimensions to take preference over scaled dimensions. Documents & design remain the copyright of the Architect & cannot be reproduced without written consent.			HARRYDESIGNSTUDIO PTY LTD ABN 68814733204 add 2/ 36 boronia st, kensington, nsw 2033 phone +61 490 334 341 email info@harrydesignstudio.com website www.harrydesignstudio.com bdda acc. no 6602	 ACCREDITED BUILDING DESIGNER	ELEVATIONS + SECTION No. 7 OGMORE COURT BANKSTOWN LOT 4 IN DP 29530	DA09 scale N/A @ A3 plotdate 26/10/2022 revision A 202310