


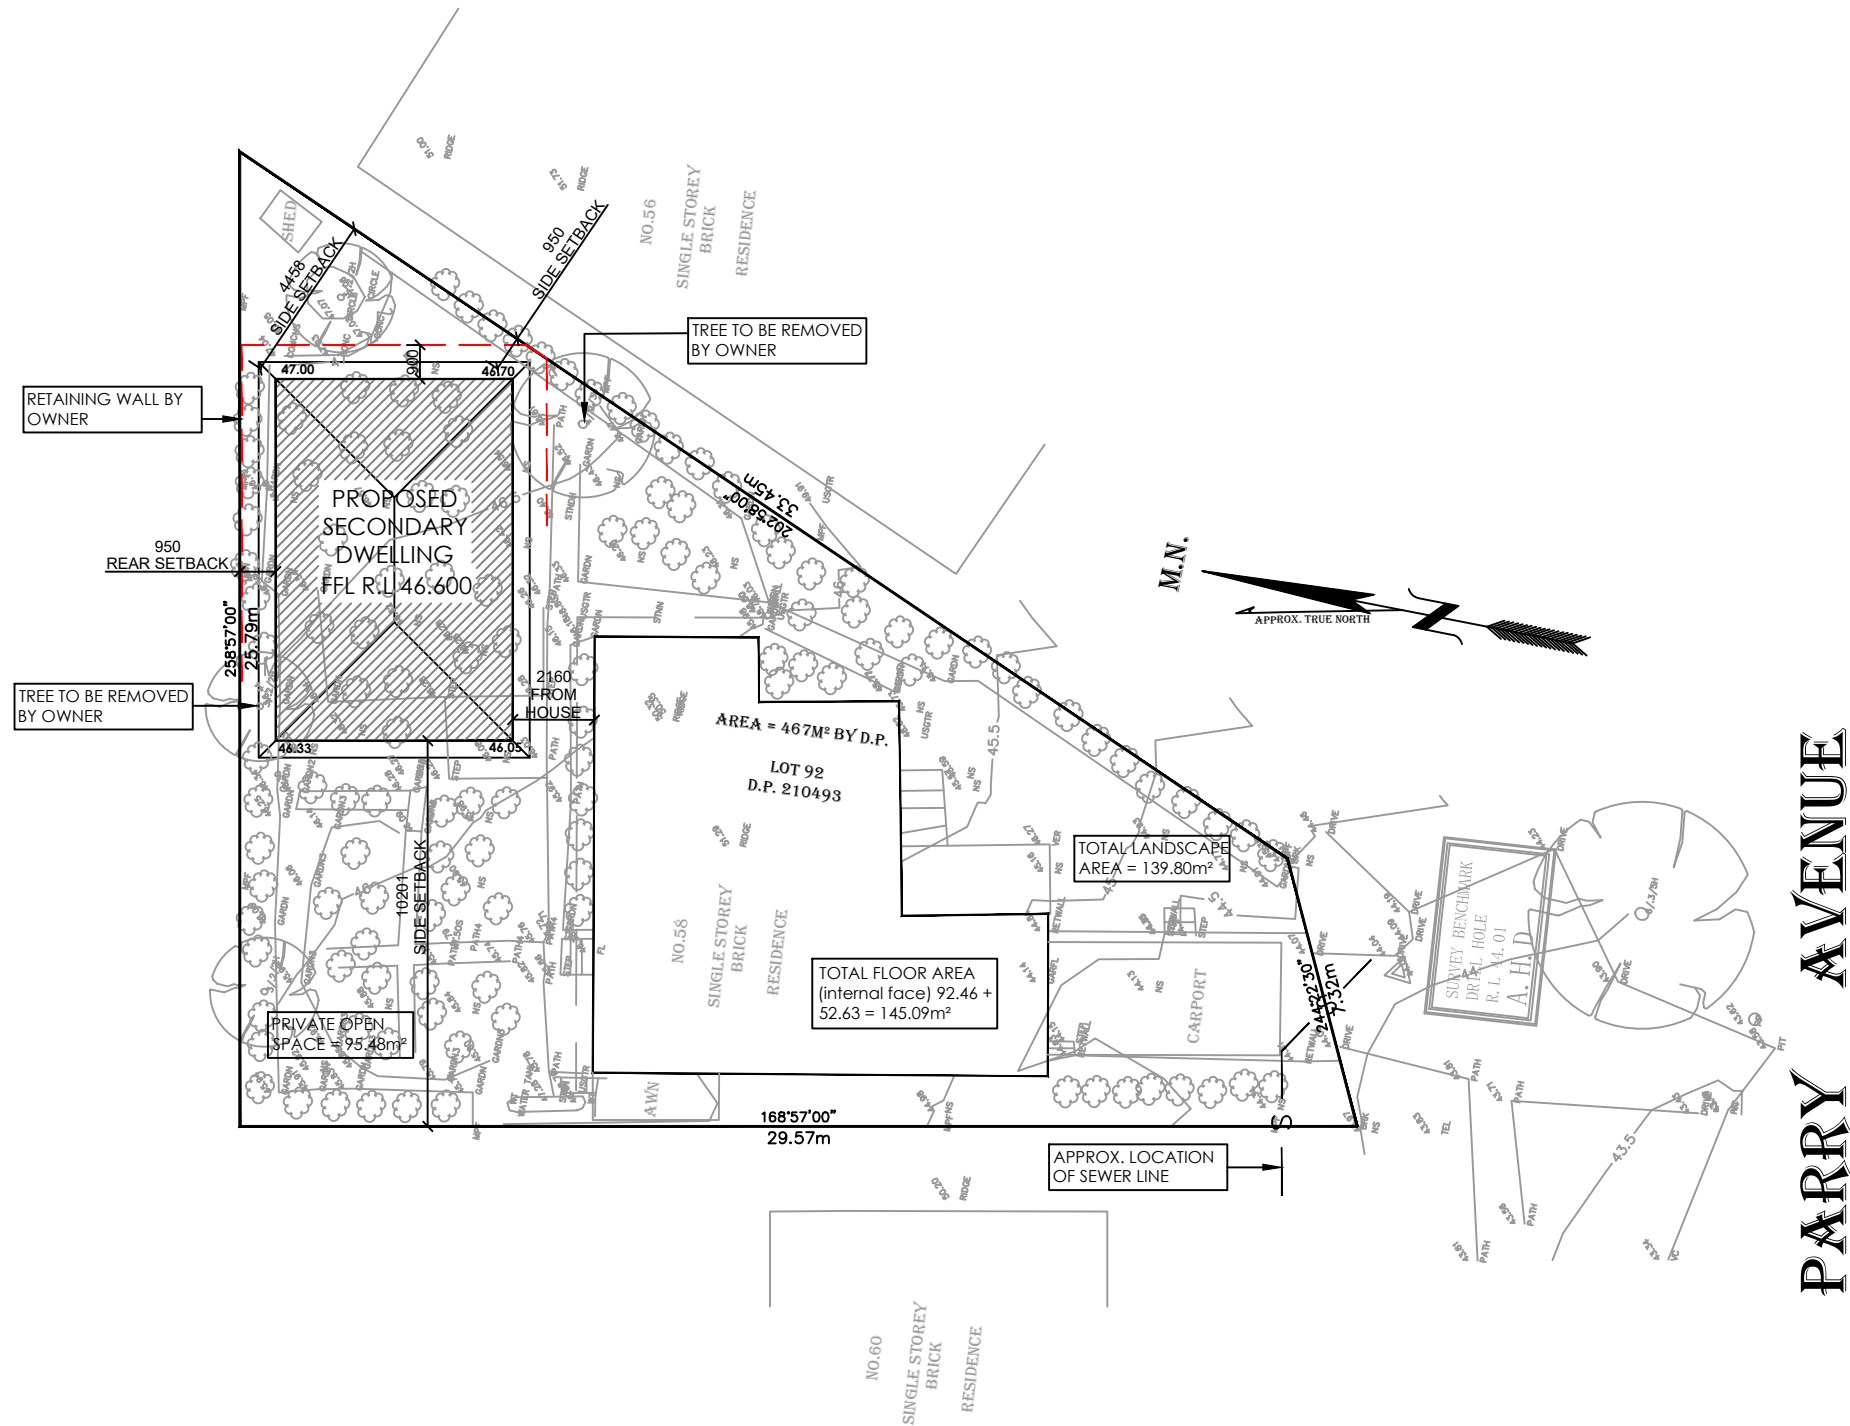

PLEASE NOTE THAT ALL PLANS AND ASSOCIATED DOCUMENTS PREPARED OR ARRANGED BY SMART CHOICE GRANNY FLATS PTY LTD REMAIN THE PROPERTY OF THE BUILDER AND CANNOT BE USED OR RELIED UPON BY THE OWNER IN ANYWAY OTHER THAN BUILDING WITH SMART CHOICE GRANNY FLATS PTY LTD. SHOULD A RELEASE OF SUCH MATERIALS BE SOUGHT THEN THE COST OF RELEASE WILL BE APPLIED AND A SEPARATE RELEASE AGREEMENT WILL NEED TO BE ENTERED. SMART CHOICE GRANNY FLATS RESERVES THE RIGHT TO REFUSE SUCH RELEASE REQUESTS.



CLIENT: MANUEL MONTAOS SORIANO & ELIZABETH BORROMELO LUSTRE

ADDRESS: 58 PARRY AVENUE,  
NARWEE NSW 2209  
LOT 92 DP 210493

**COPYRIGHT**  
This plan and documentation is the property of SMART CHOICE GRANNY FLATS and under no condition can be used or duplicated for copyright. Legal action will be taken in this event.  
All Measurements on plans are to be in millimeters. Drawings are not to be scaled or guessed. Dimensions on site will be amended if need be accordingly.

| NO. | DATE:      | PLAN:          | BY: | AMENDMENTS: |
|-----|------------|----------------|-----|-------------|
| 1   | 28.09.2023 | CONCEPT PLAN 1 | MH  |             |
| 2   | 03.10.2023 | CONCEPT PLAN 2 | MH  |             |
| 3   | 17.10.2023 | DA SUBMISSION  | MH  |             |
| 4   |            |                |     |             |
| 5   |            |                |     |             |
| 6   |            |                |     |             |

|                  |             |
|------------------|-------------|
| Scale 1:200      | 02          |
| Drawn by M.HANNA | Project no. |
| Date 28.09.2023  |             |
| SITE PLAN        |             |