




AERIAL PHOTO
NTS

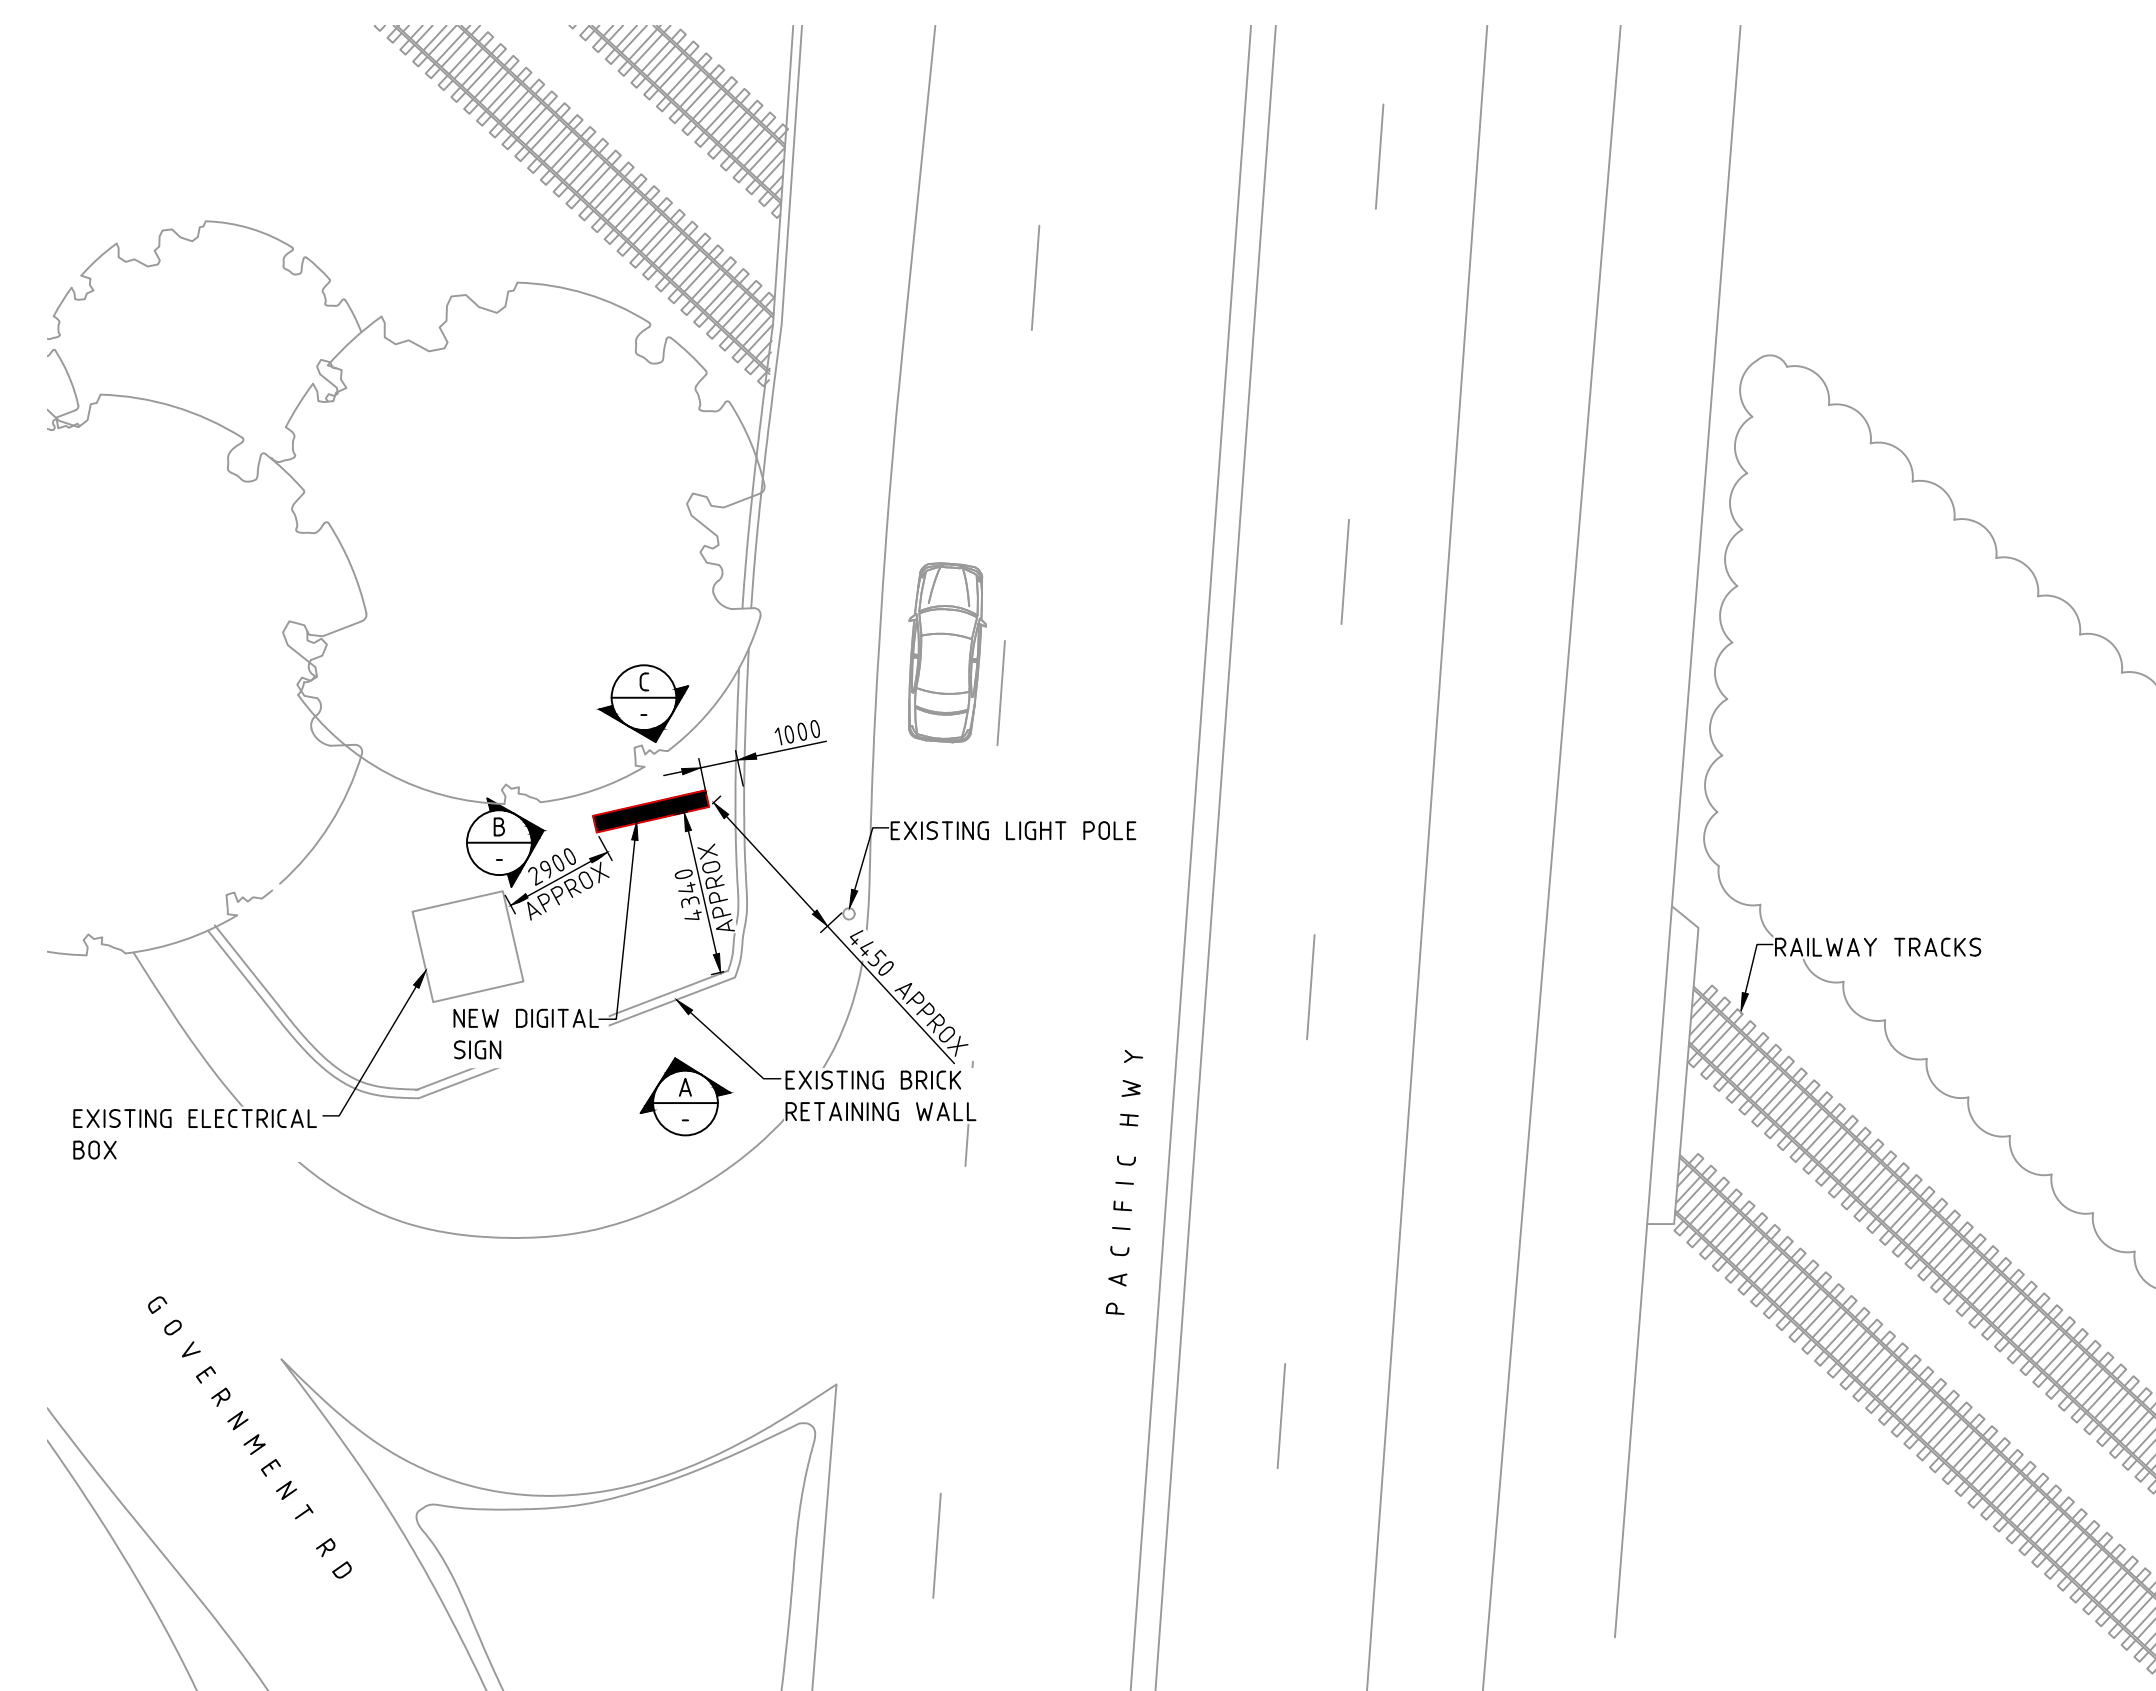


SITE PLAN
SCALE 1:200

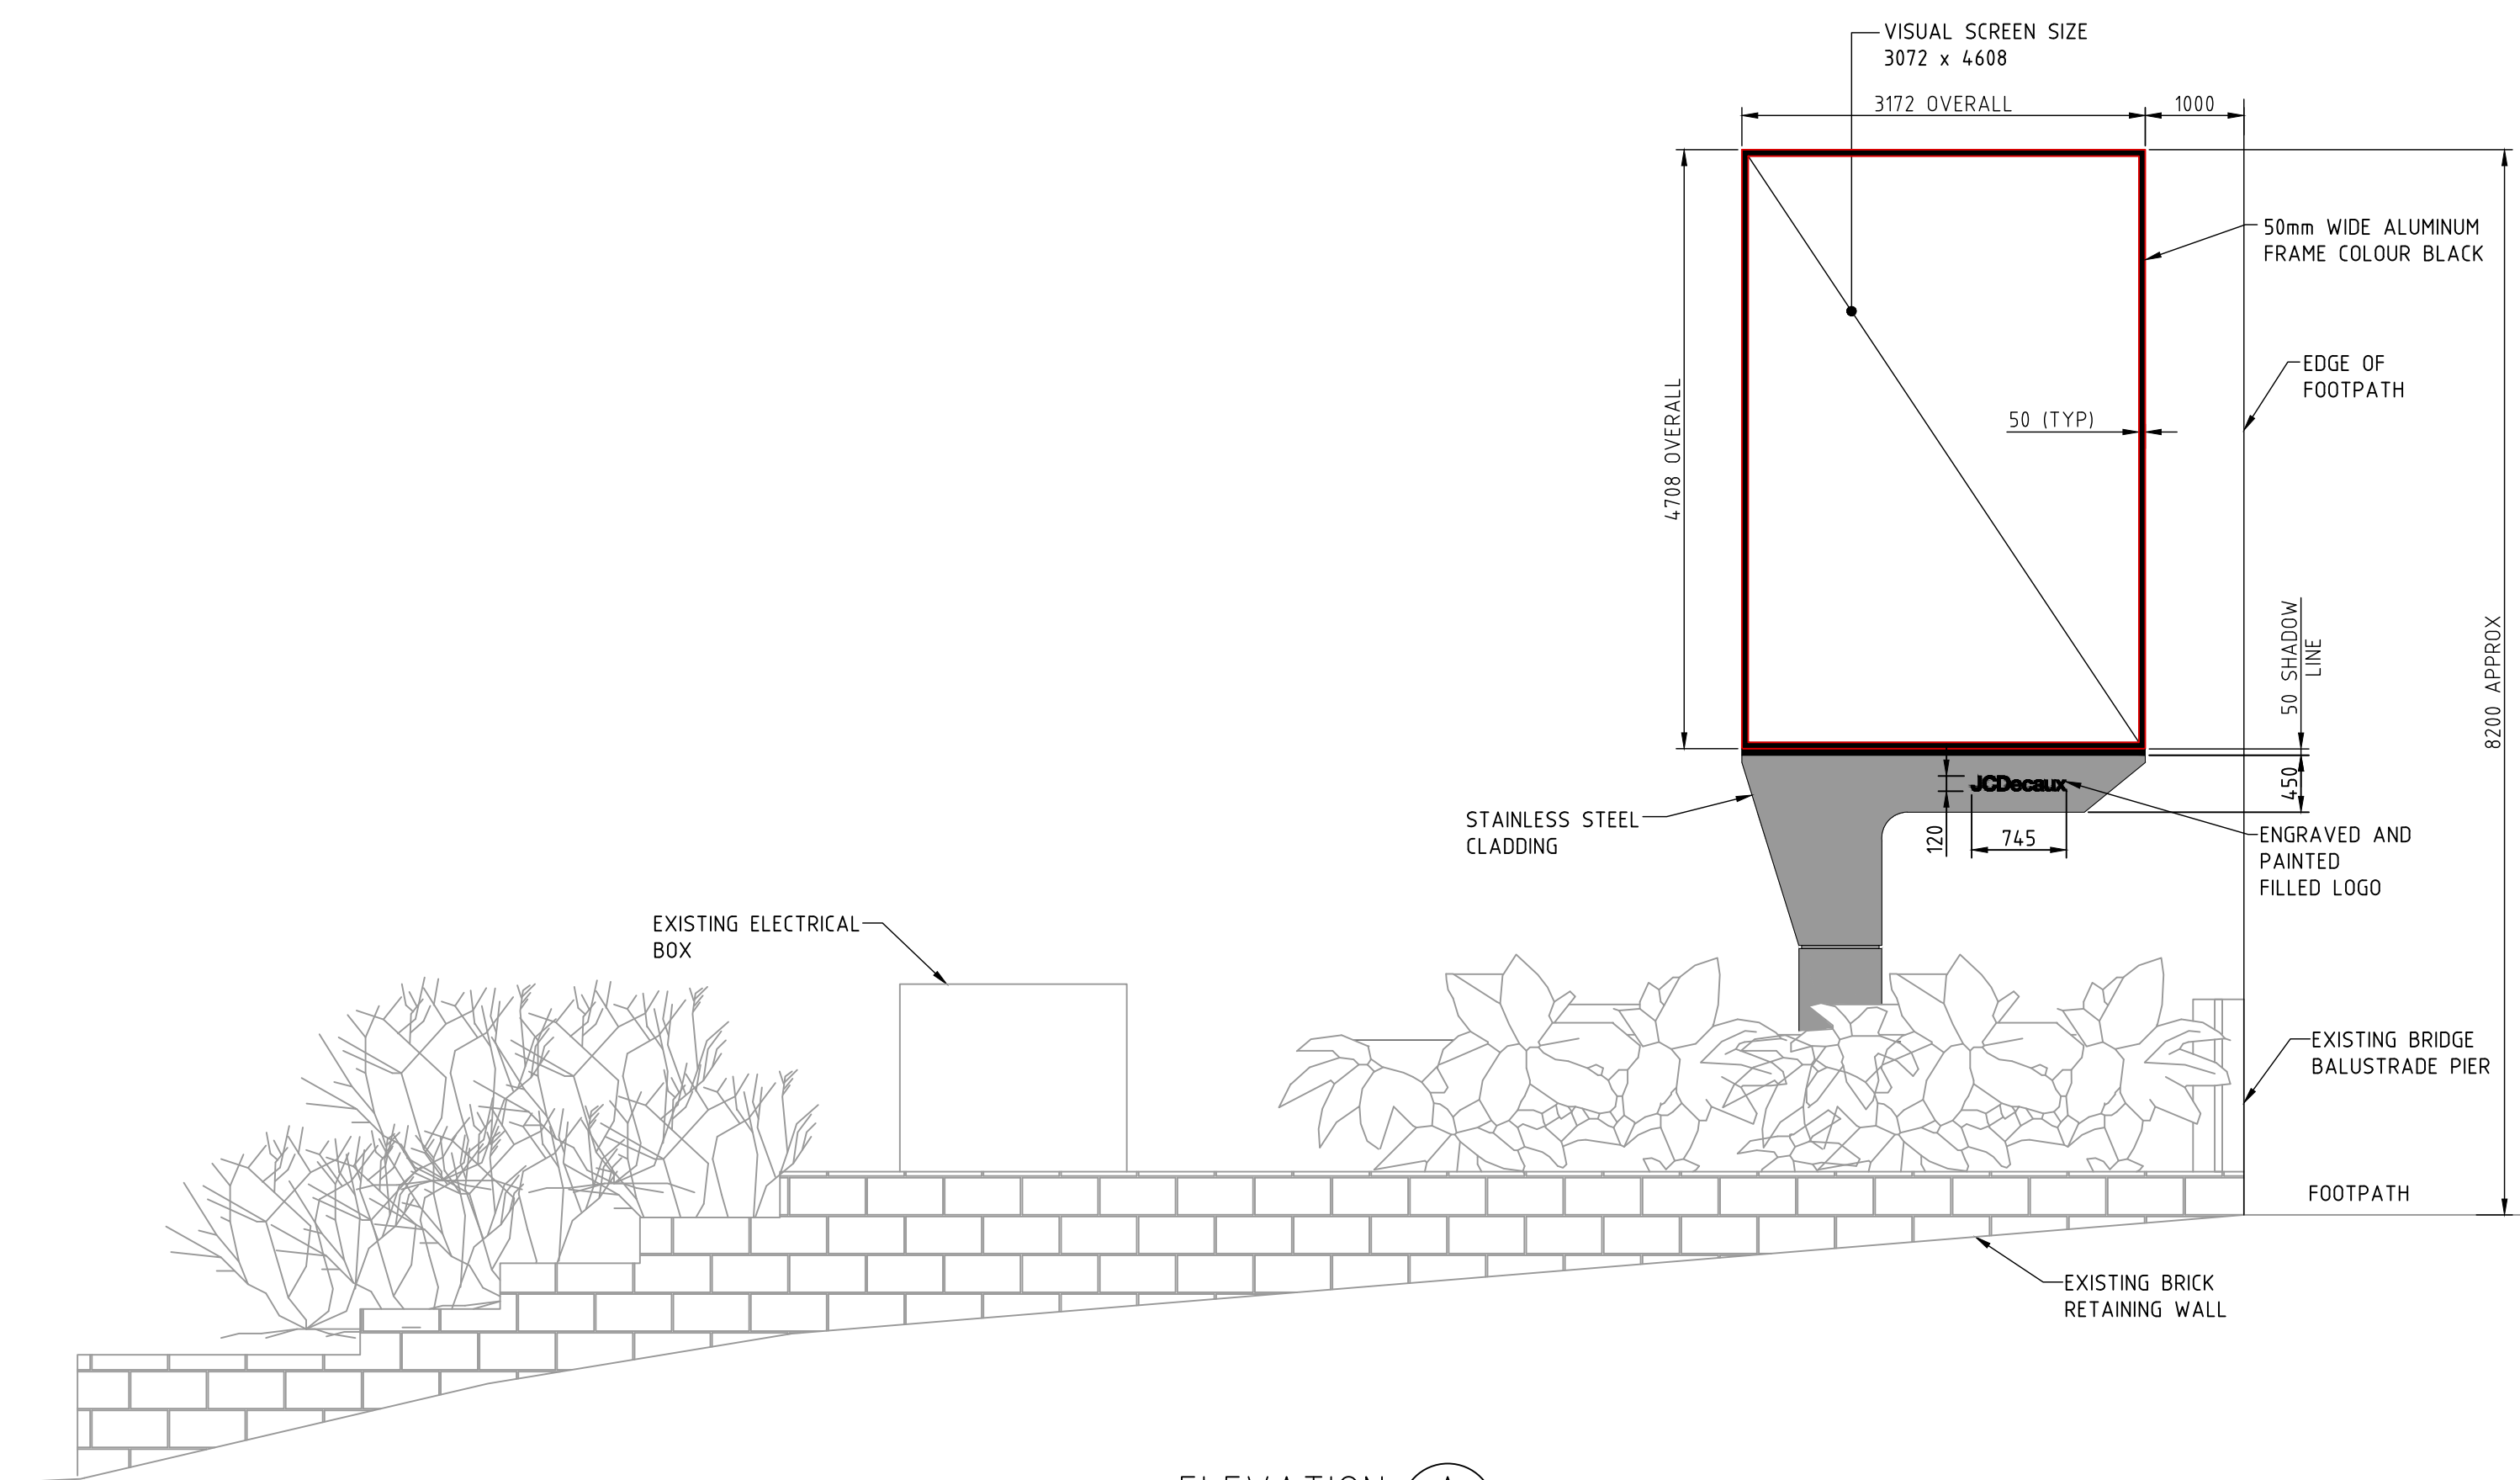

ELEVATION A
SCALE 1:50

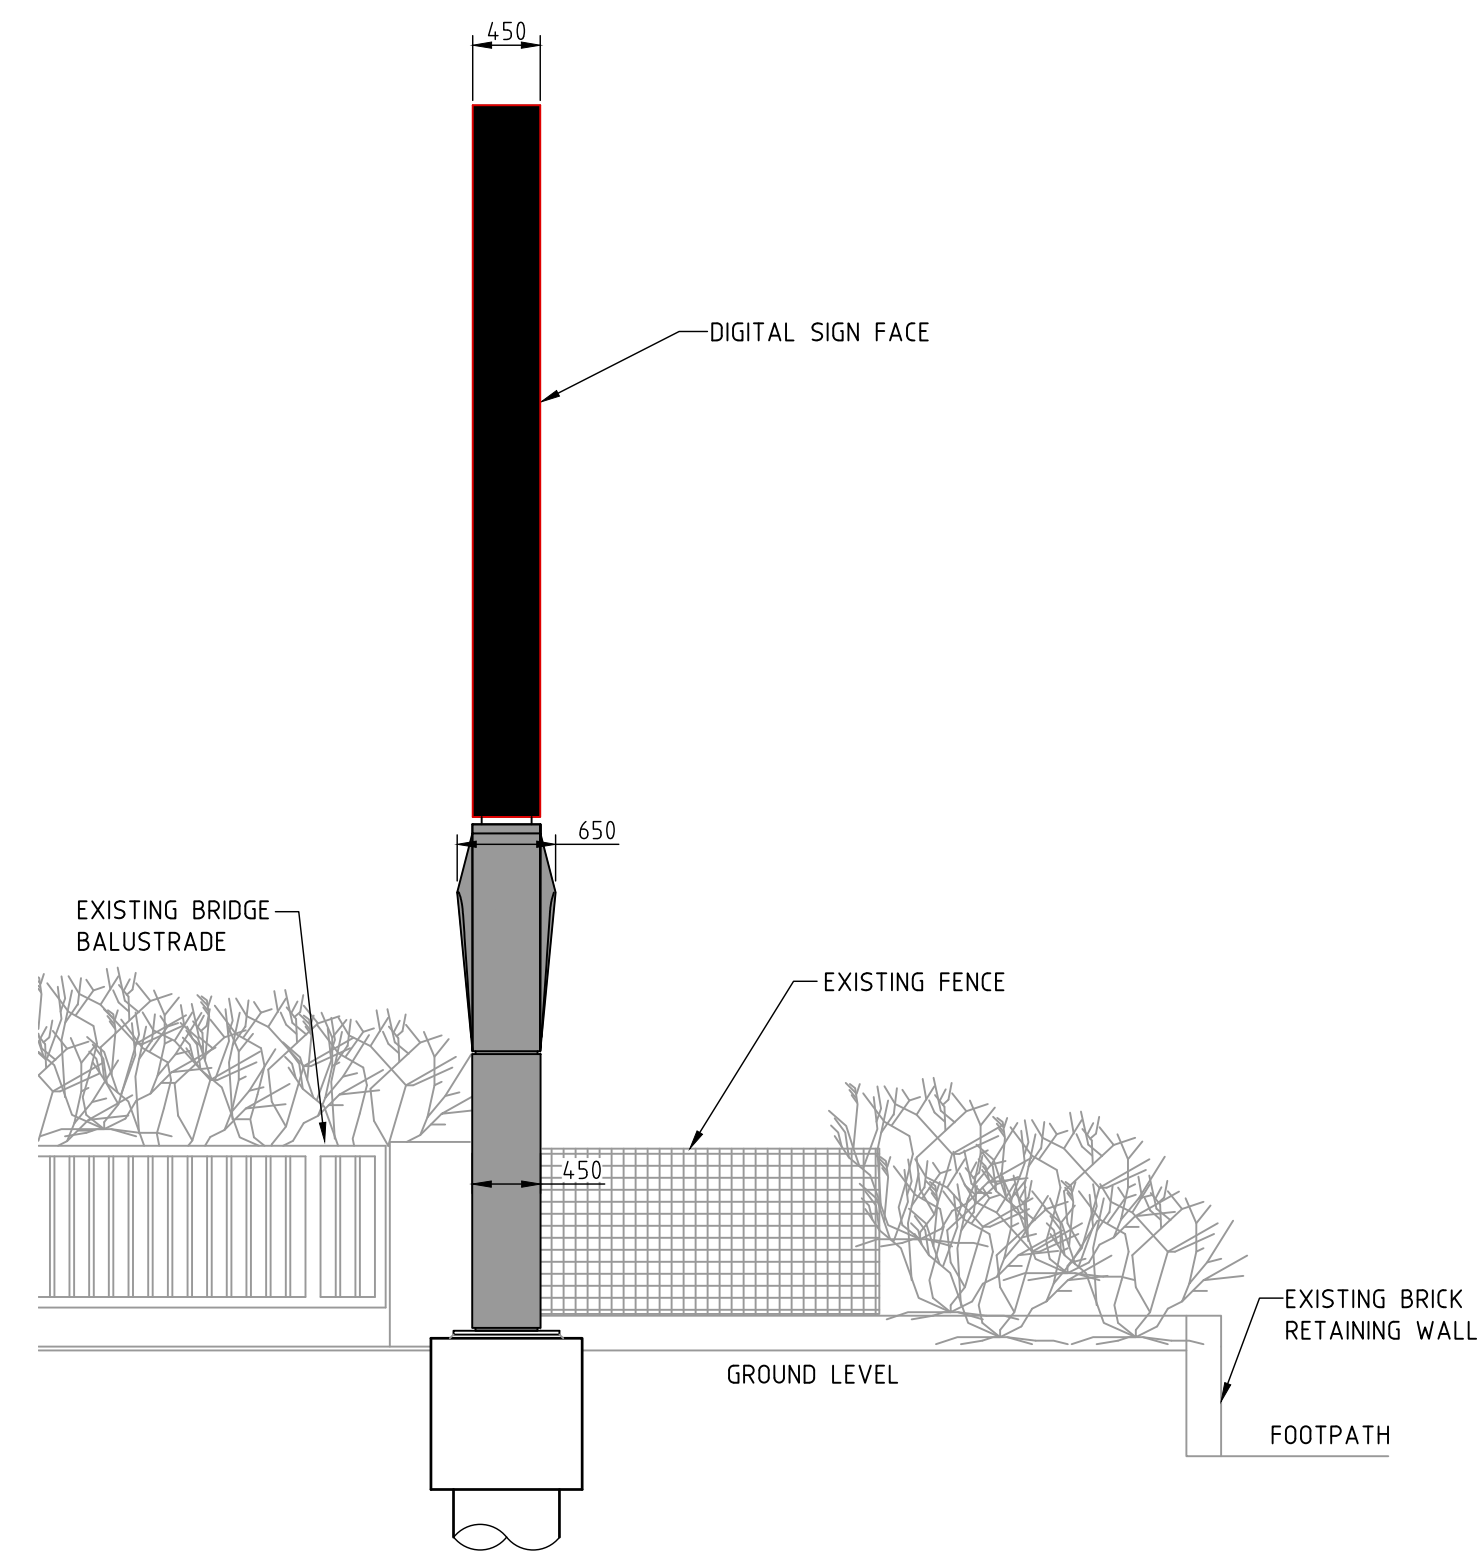

ELEVATION B
SCALE 1:50

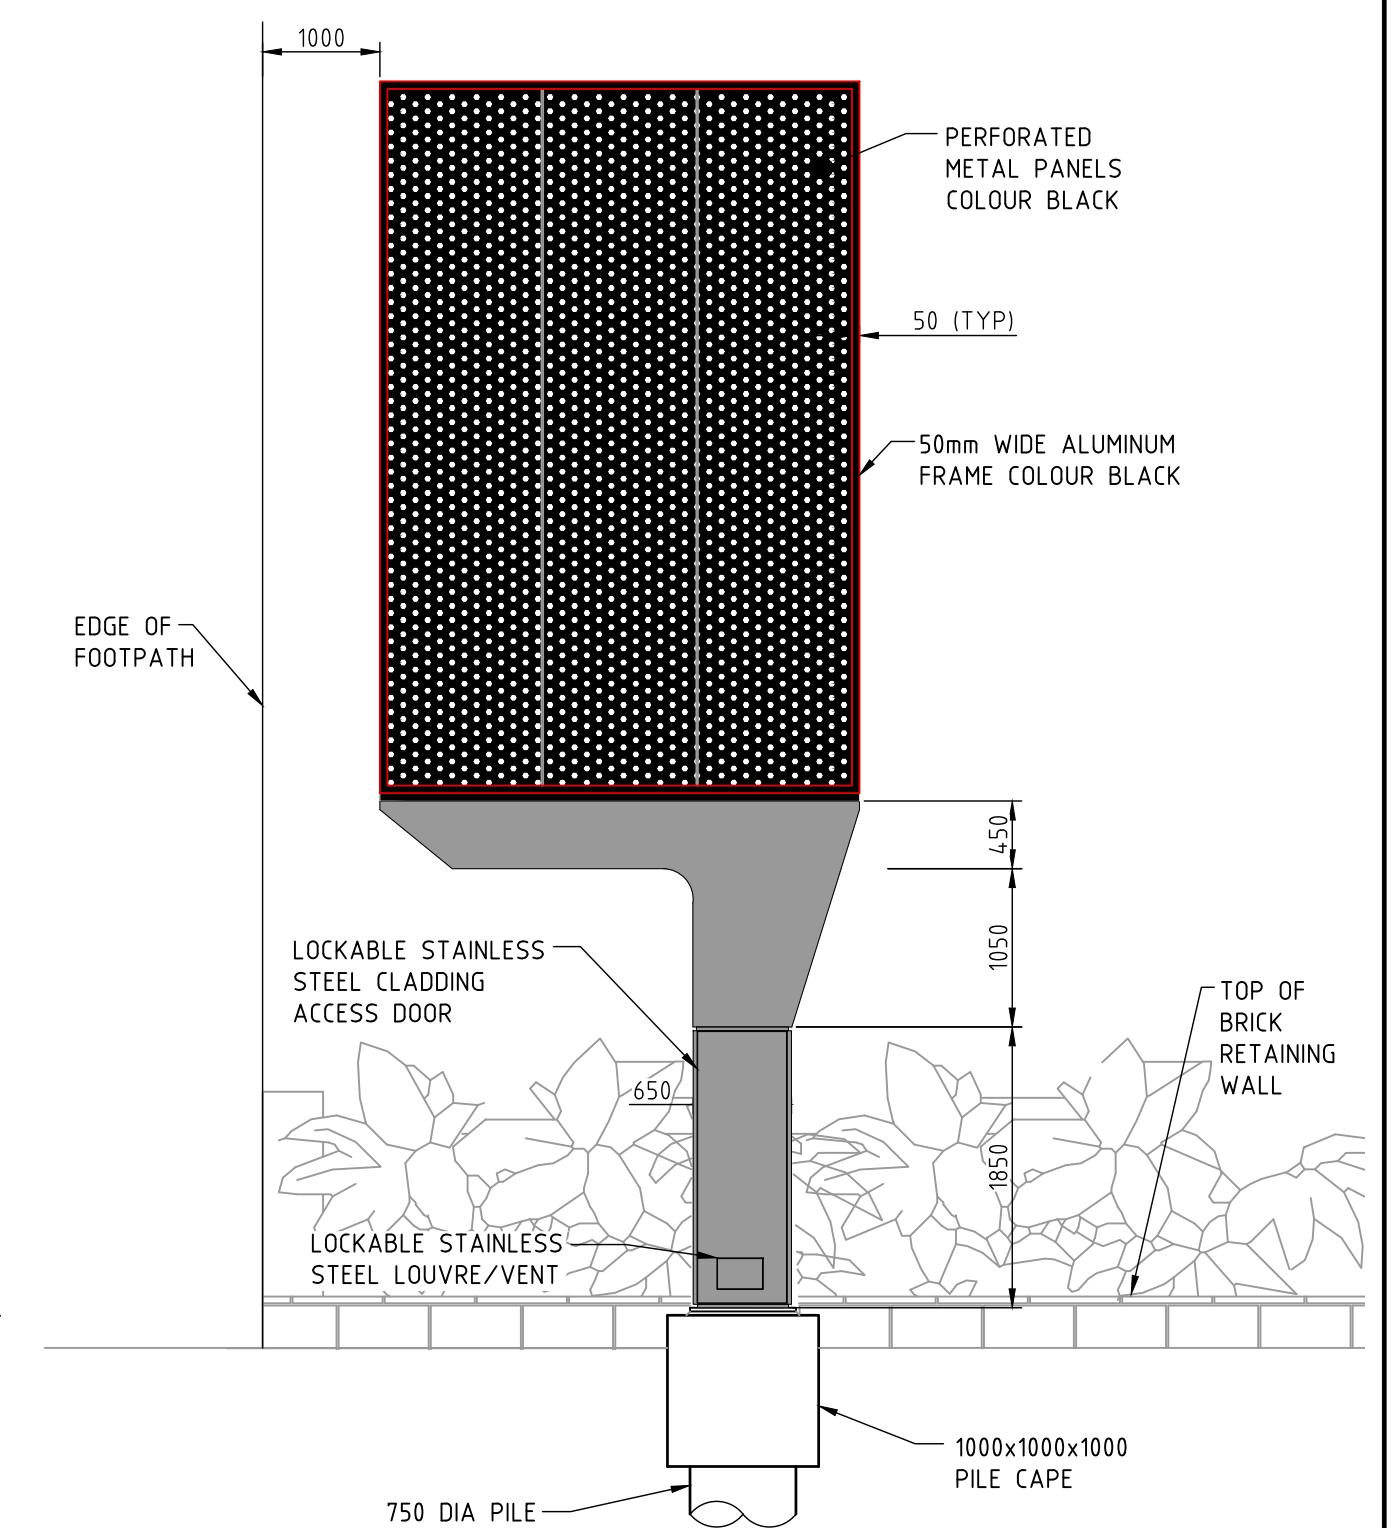

ELEVATION C
SCALE 1:50

NOT FOR CONSTRUCTION

ISS	DATE	COMMENT
A	21/04/23	ISSUED FOR APPROVAL
B	01/06/23	ISSUED FOR APPROVAL
C	16/06/23	ISSUED FOR APPROVAL
D	18/10/23	ISSUED FOR APPROVAL




Suite 1, Building 8, 49 Frenchs Forest Road East,
Frenchs Forest, NSW 2086
P.O. Box 652, Forestville, NSW 2087
Ph: 02 9451 3455 Fax: 02 9451 3466
Email: info@dbce.com.au
ABN 23 039 013 724

CLIENT:
JCDecaux


PROJECT:
PACIFIC HIGHWAY, HORNSBY,
SYDNEY TRAINS

TITLE:
**PROPOSED SIGN
GENERAL ARRANGEMENT &
SITE PLAN**


DRAWN MT	DESIGN JL	DATE: APR'23
JOB NO: 23084	DWG NO: DA02	
SCALE @ A1: AS SHOWN	REV: D	

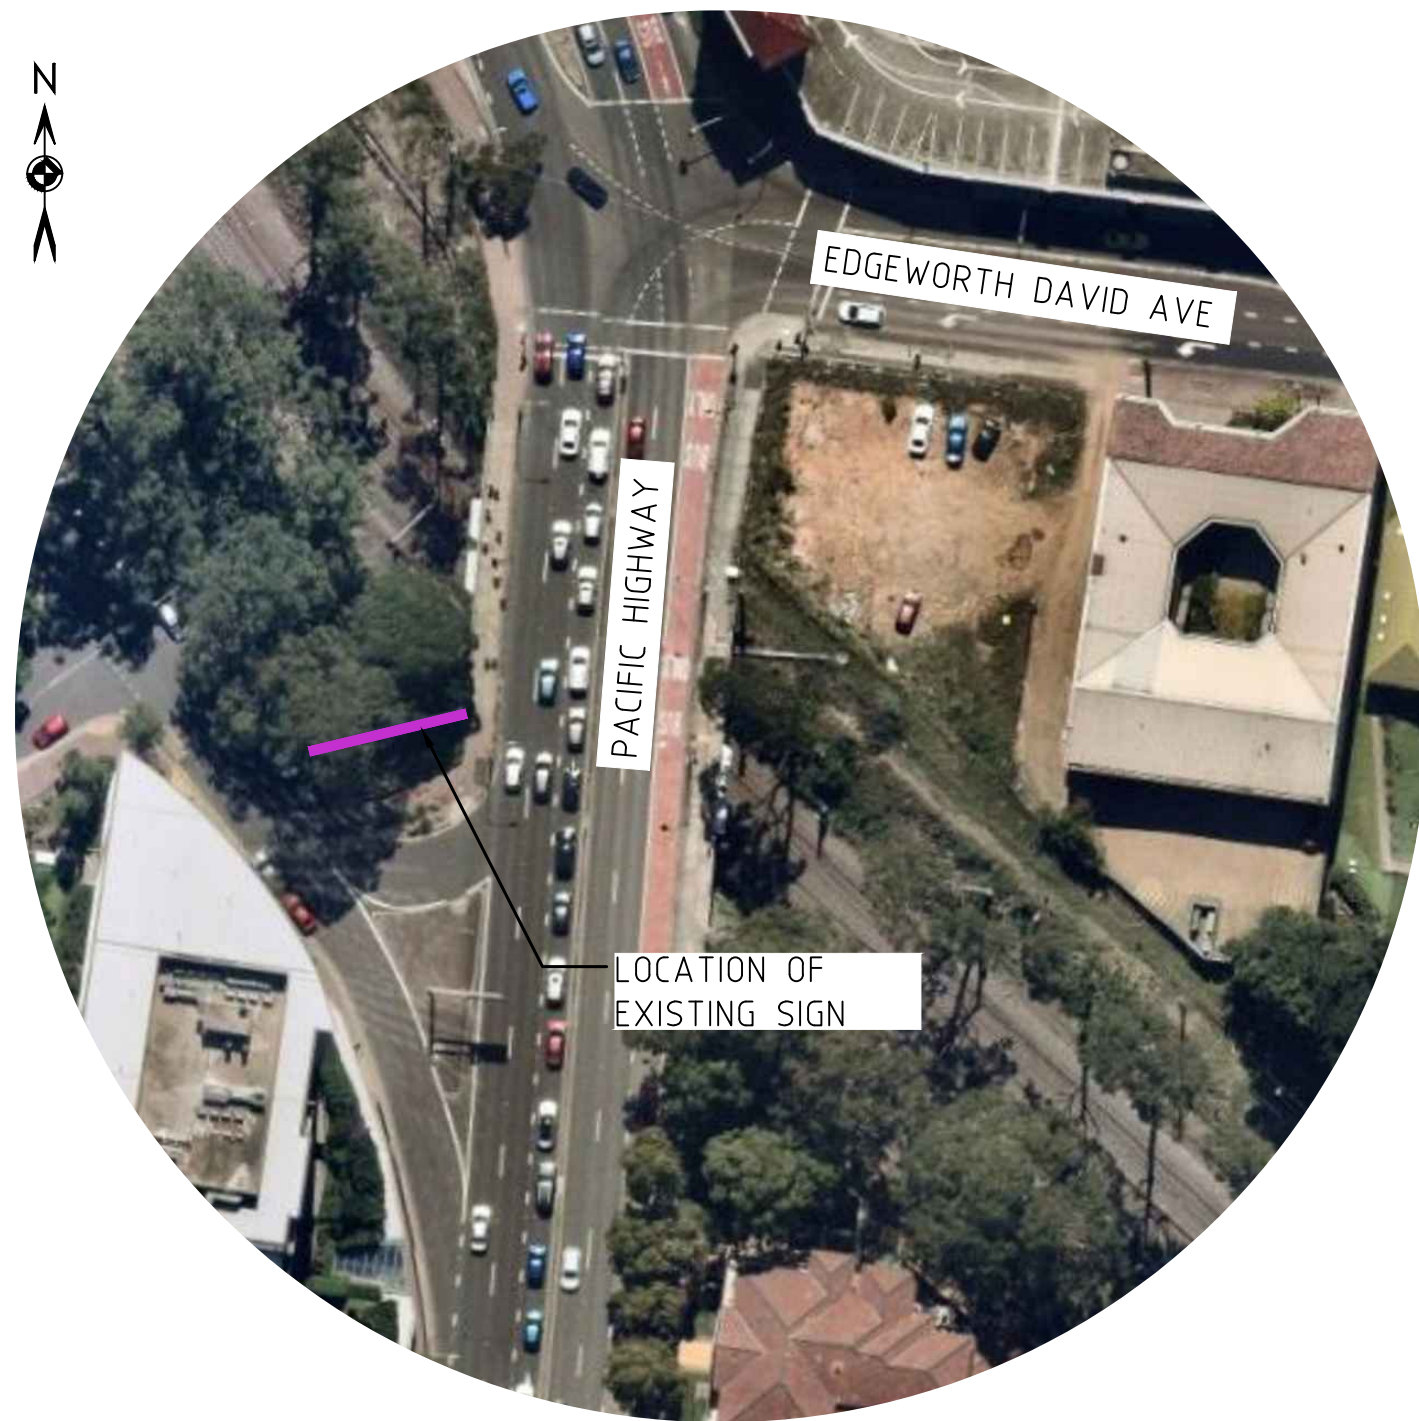


AERIAL PHOTO
NTS

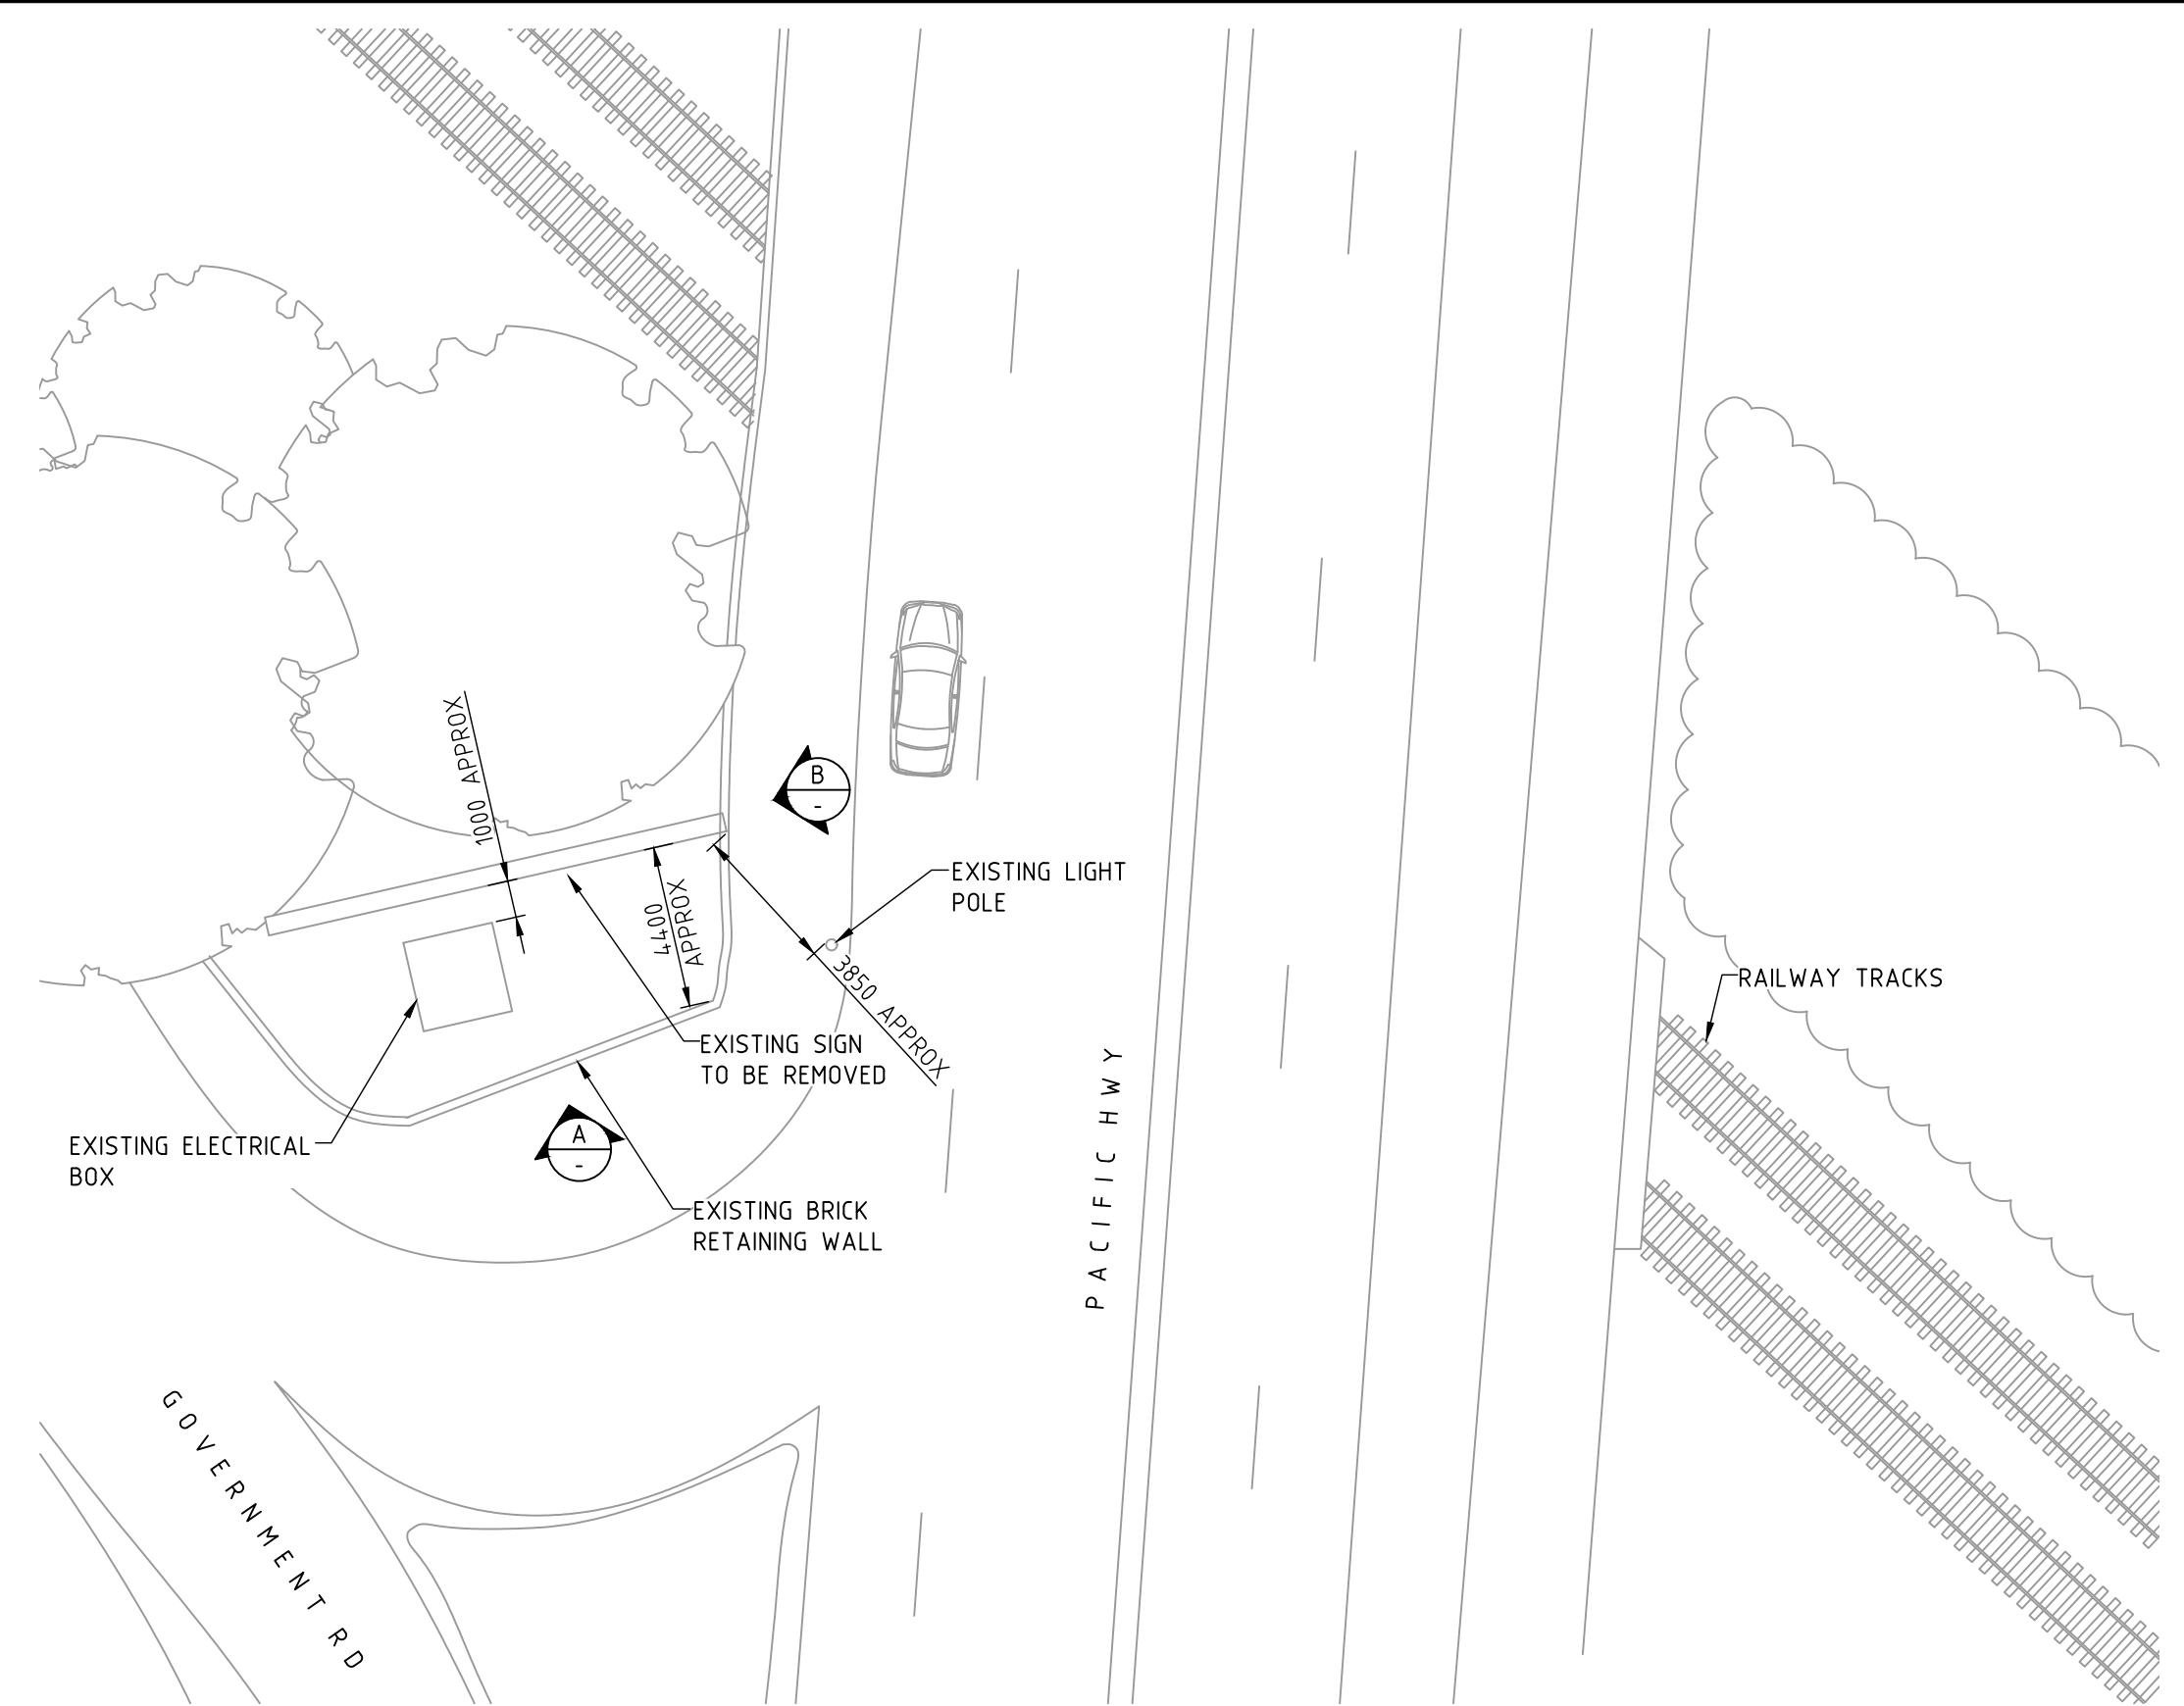

SITE PLAN
SCALE 1:200

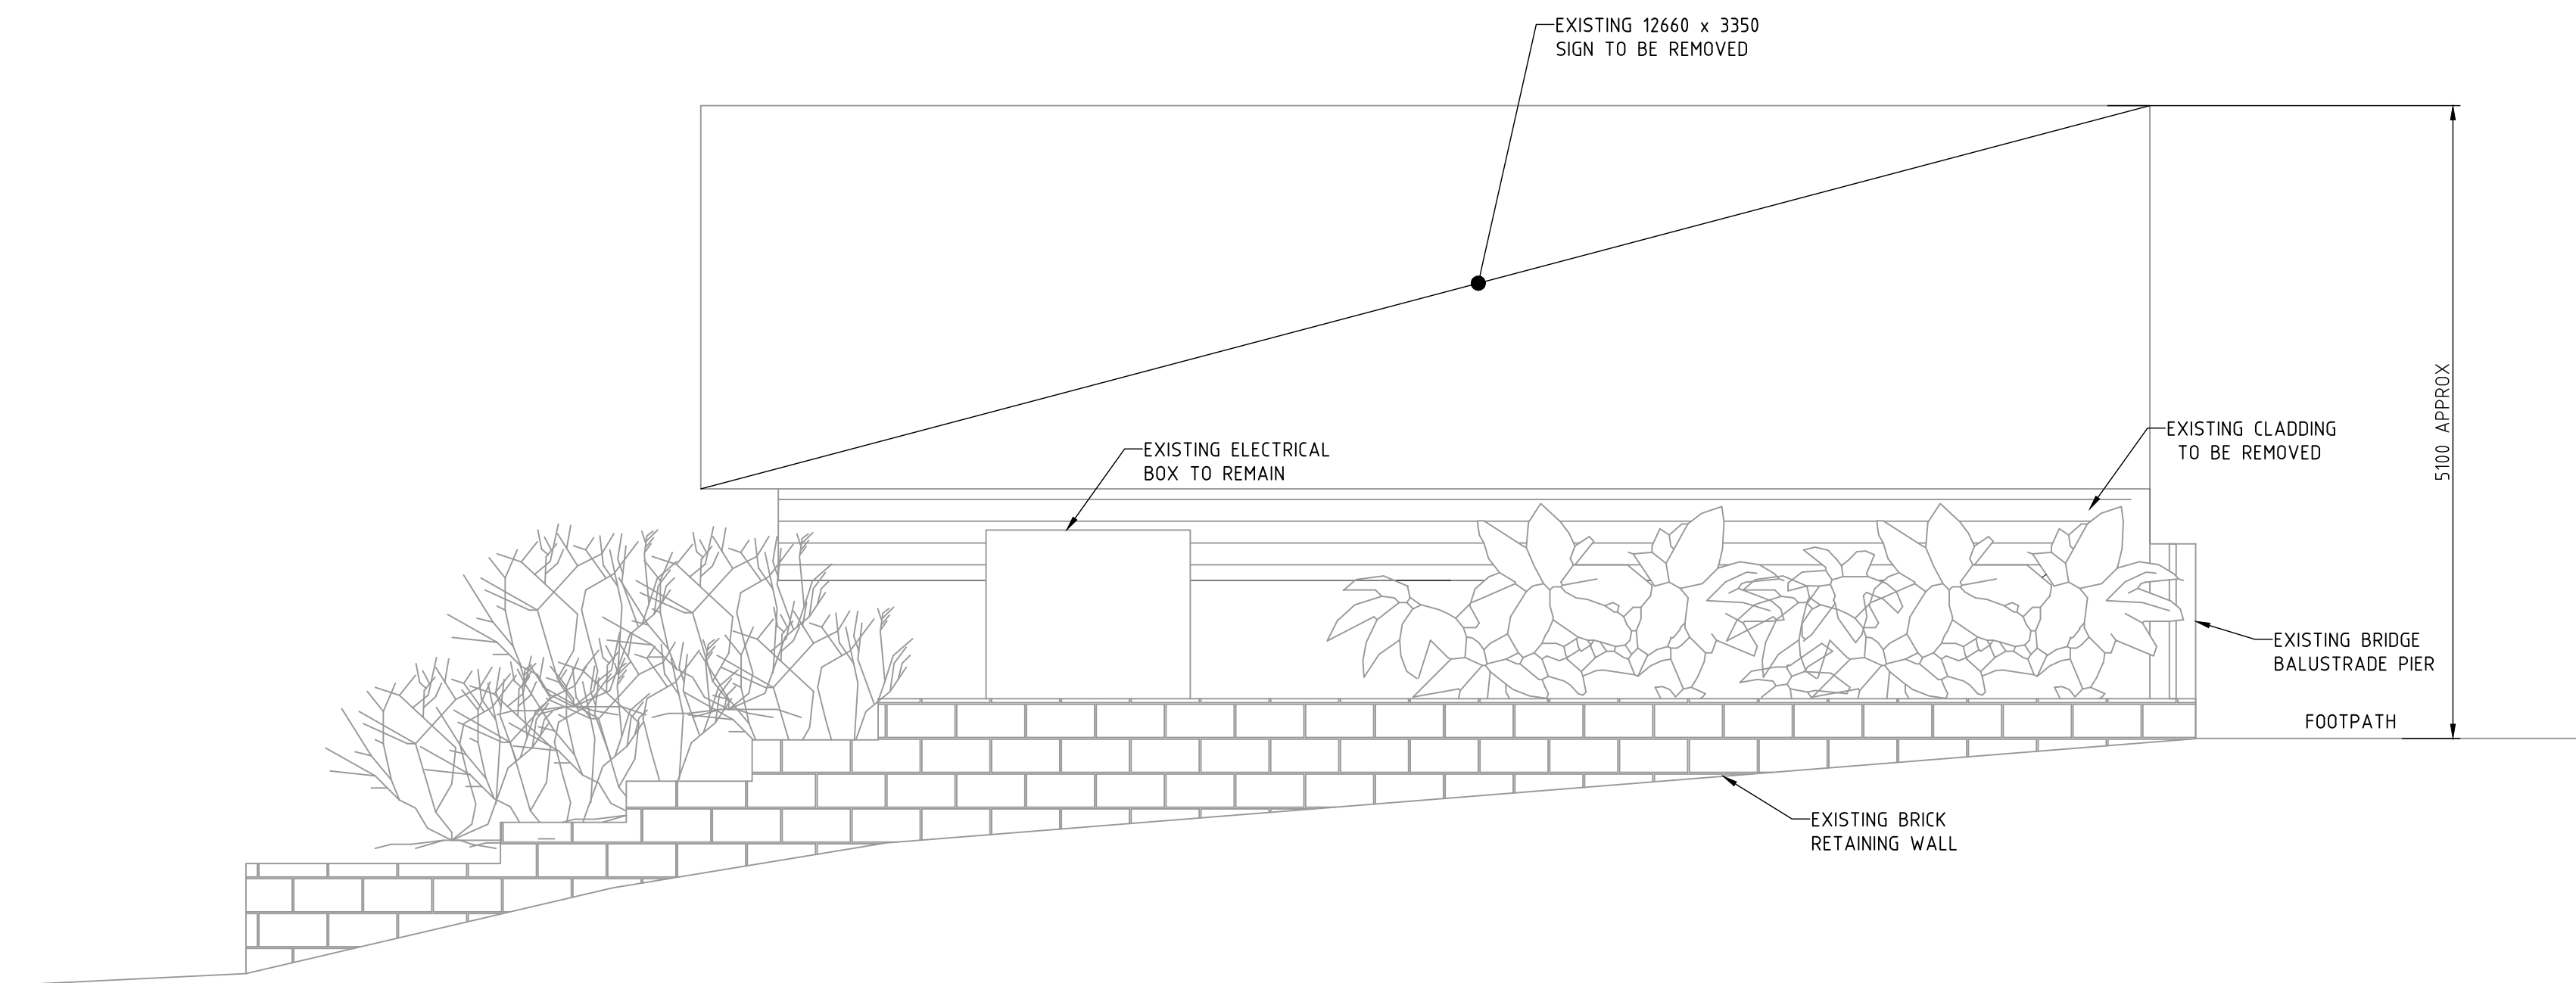

ELEVATION A
SCALE 1:50

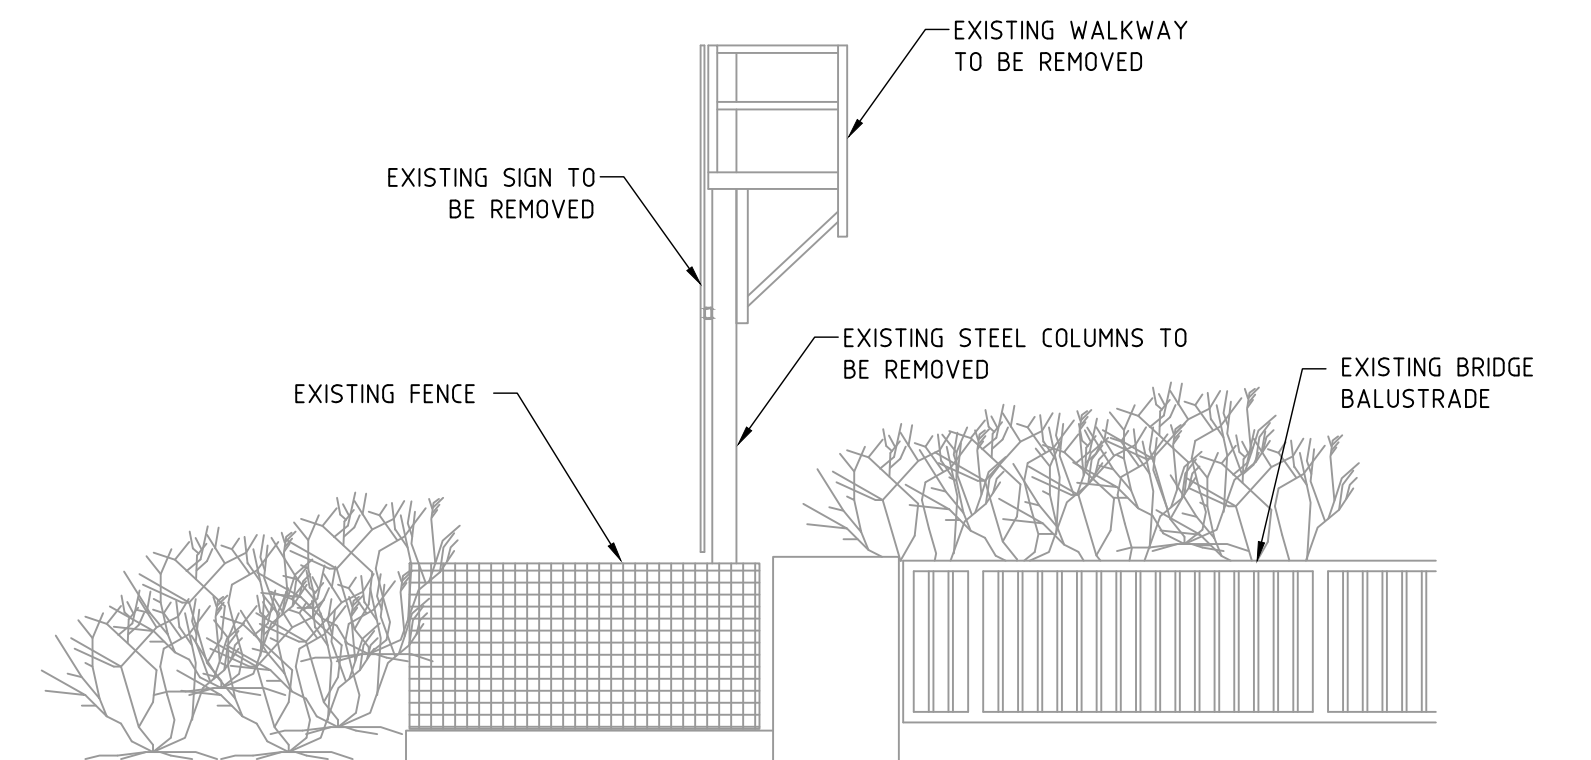

ELEVATION B
SCALE 1:50

NOT FOR CONSTRUCTION

ISS	DATE	COMMENT
A	21/04/23	ISSUED FOR APPROVAL
B	01/06/23	ISSUED FOR APPROVAL



Suite 1, Building 8, 49 Frenchs Forest Road East,
Frenchs Forest, NSW 2086
P.O. Box 652, Forestville, NSW 2087
Ph: 02 9451 3455 Fax: 02 9451 3466
Email: info@dbce.com.au
ABN 23 039 013 724

CLIENT: JCDecaux	PROJECT: PACIFIC HIGHWAY, HORNSBY, SYDNEY TRAINS

TITLE: EXISTING SIGN GENERAL ARRANGEMENT & SITE PLAN

DRAWN MT	DESIGN JL	DATE: APR'23
JOB NO: 23084	DWG NO: DA01	
SCALE @ A1: AS SHOWN		REV: B