




AERIAL PHOTO
NTS

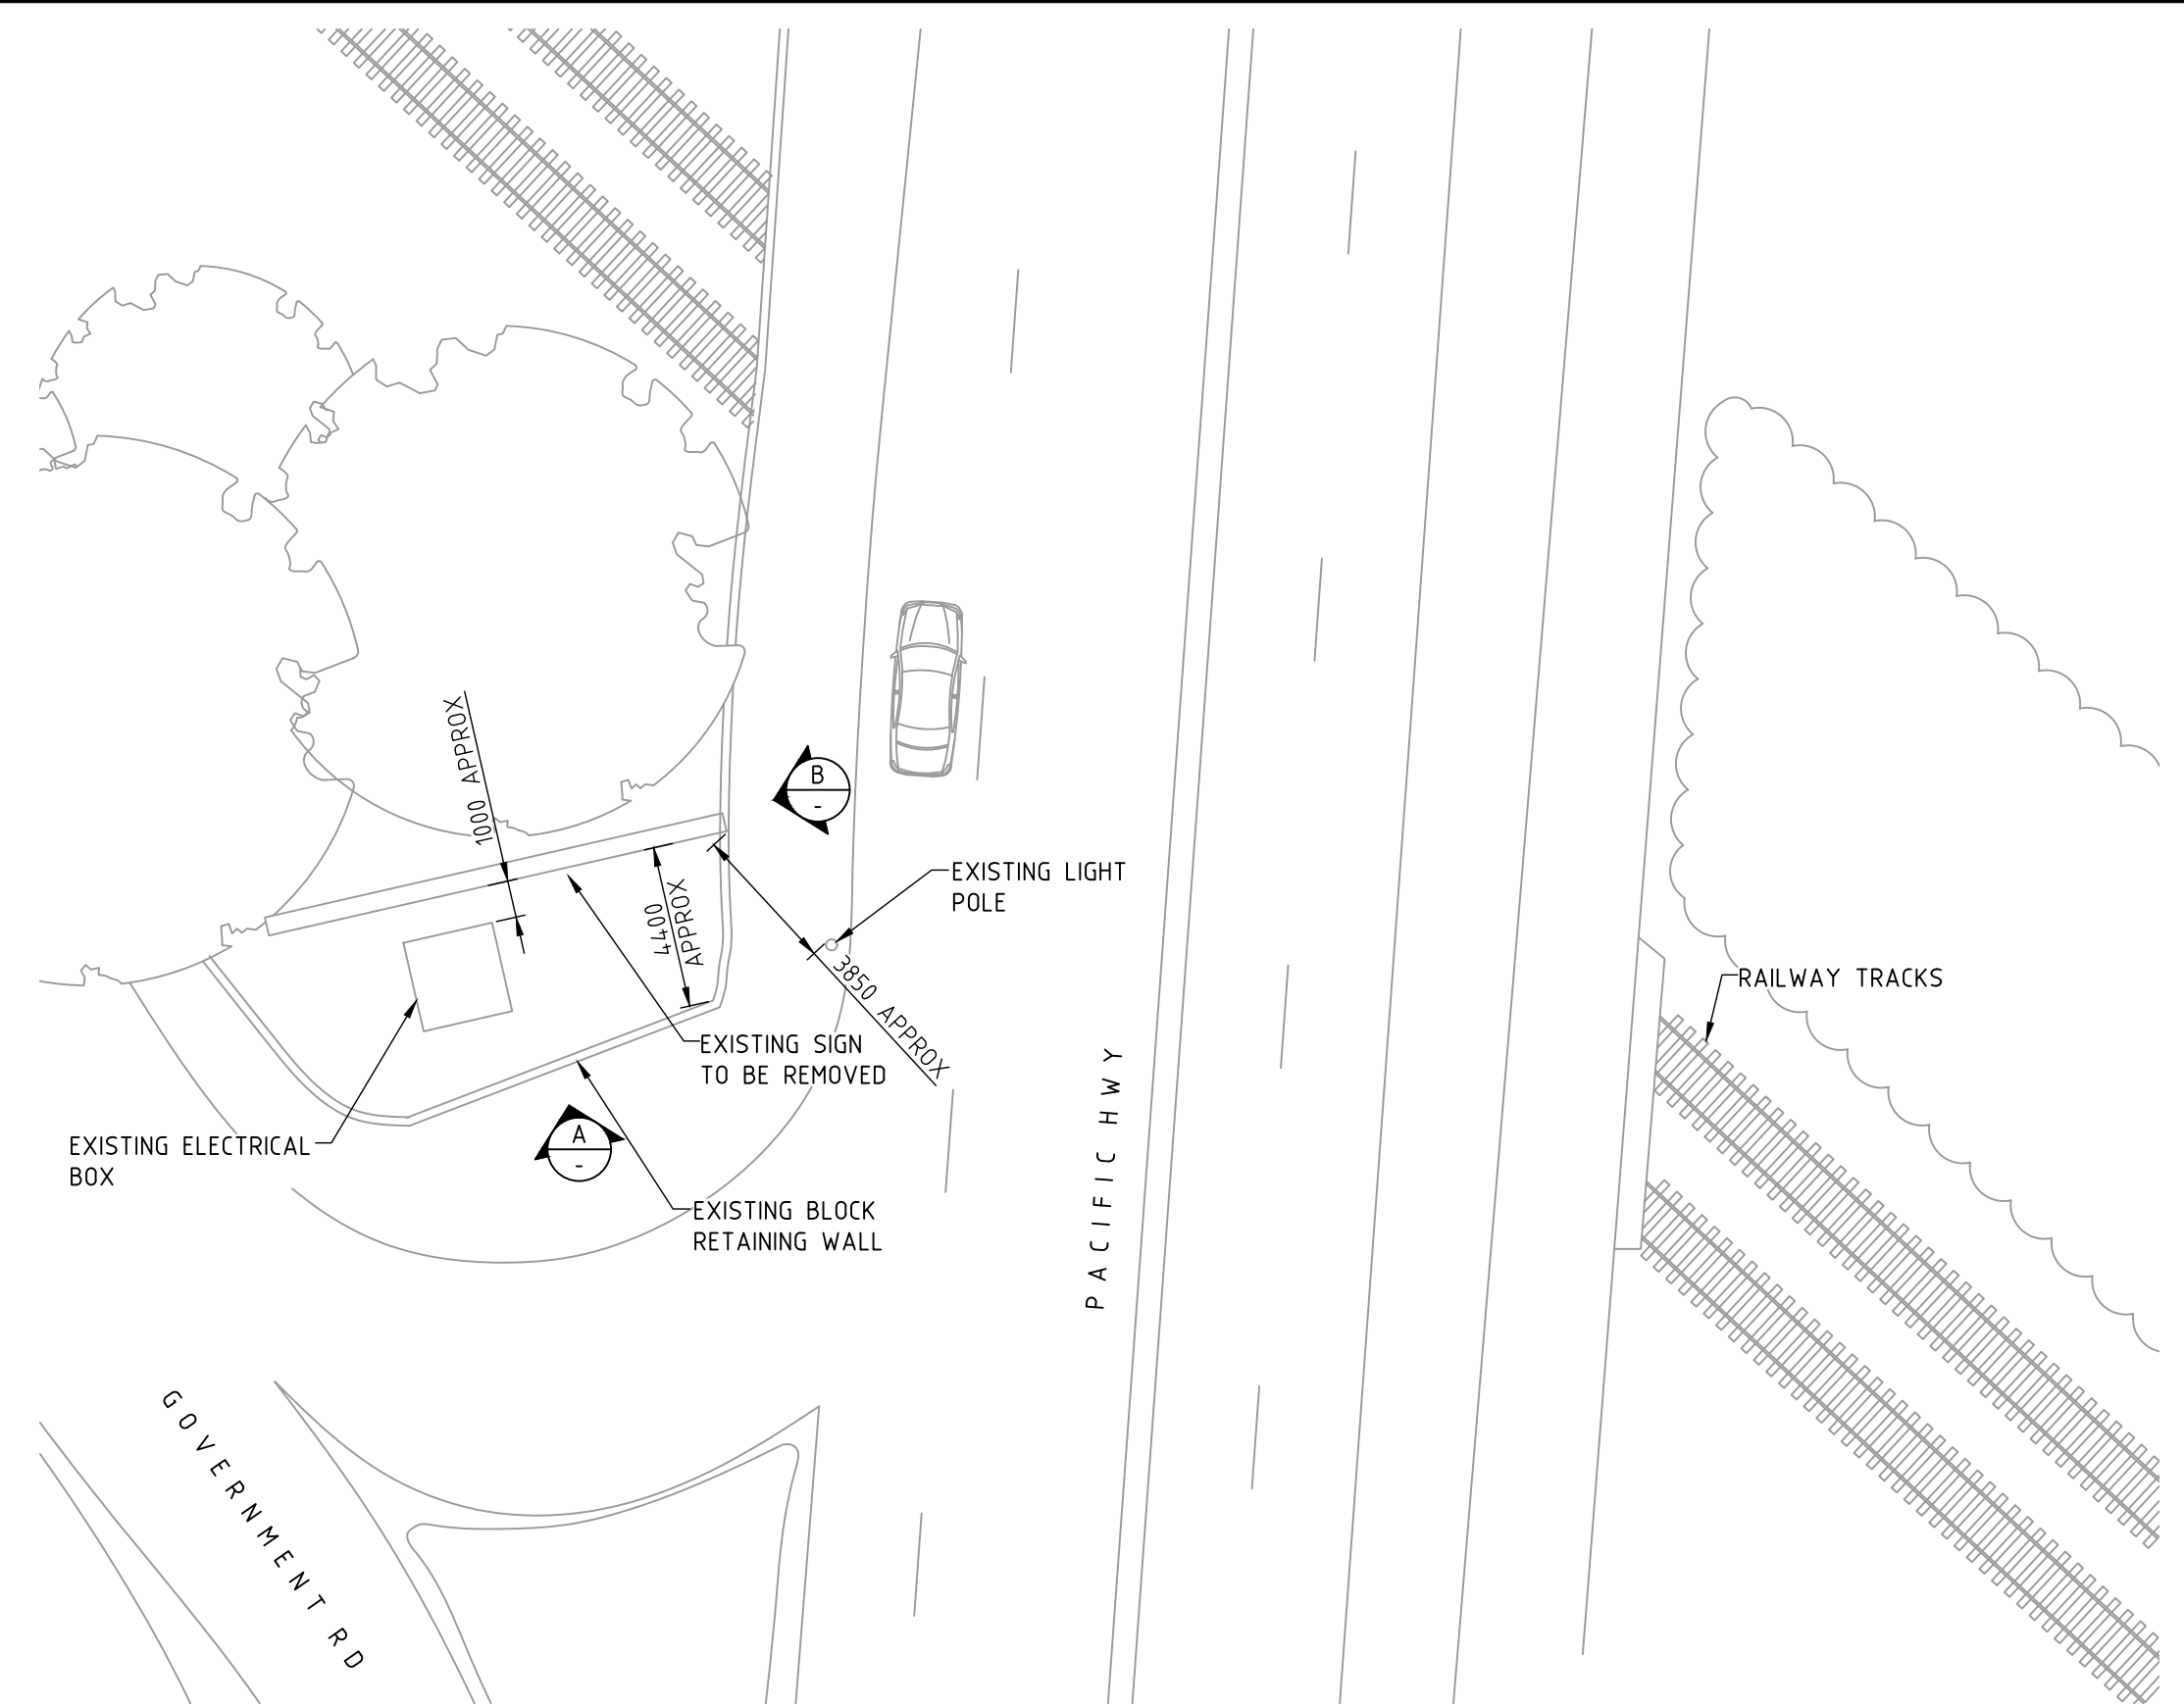

SITE PLAN
SCALE 1:200

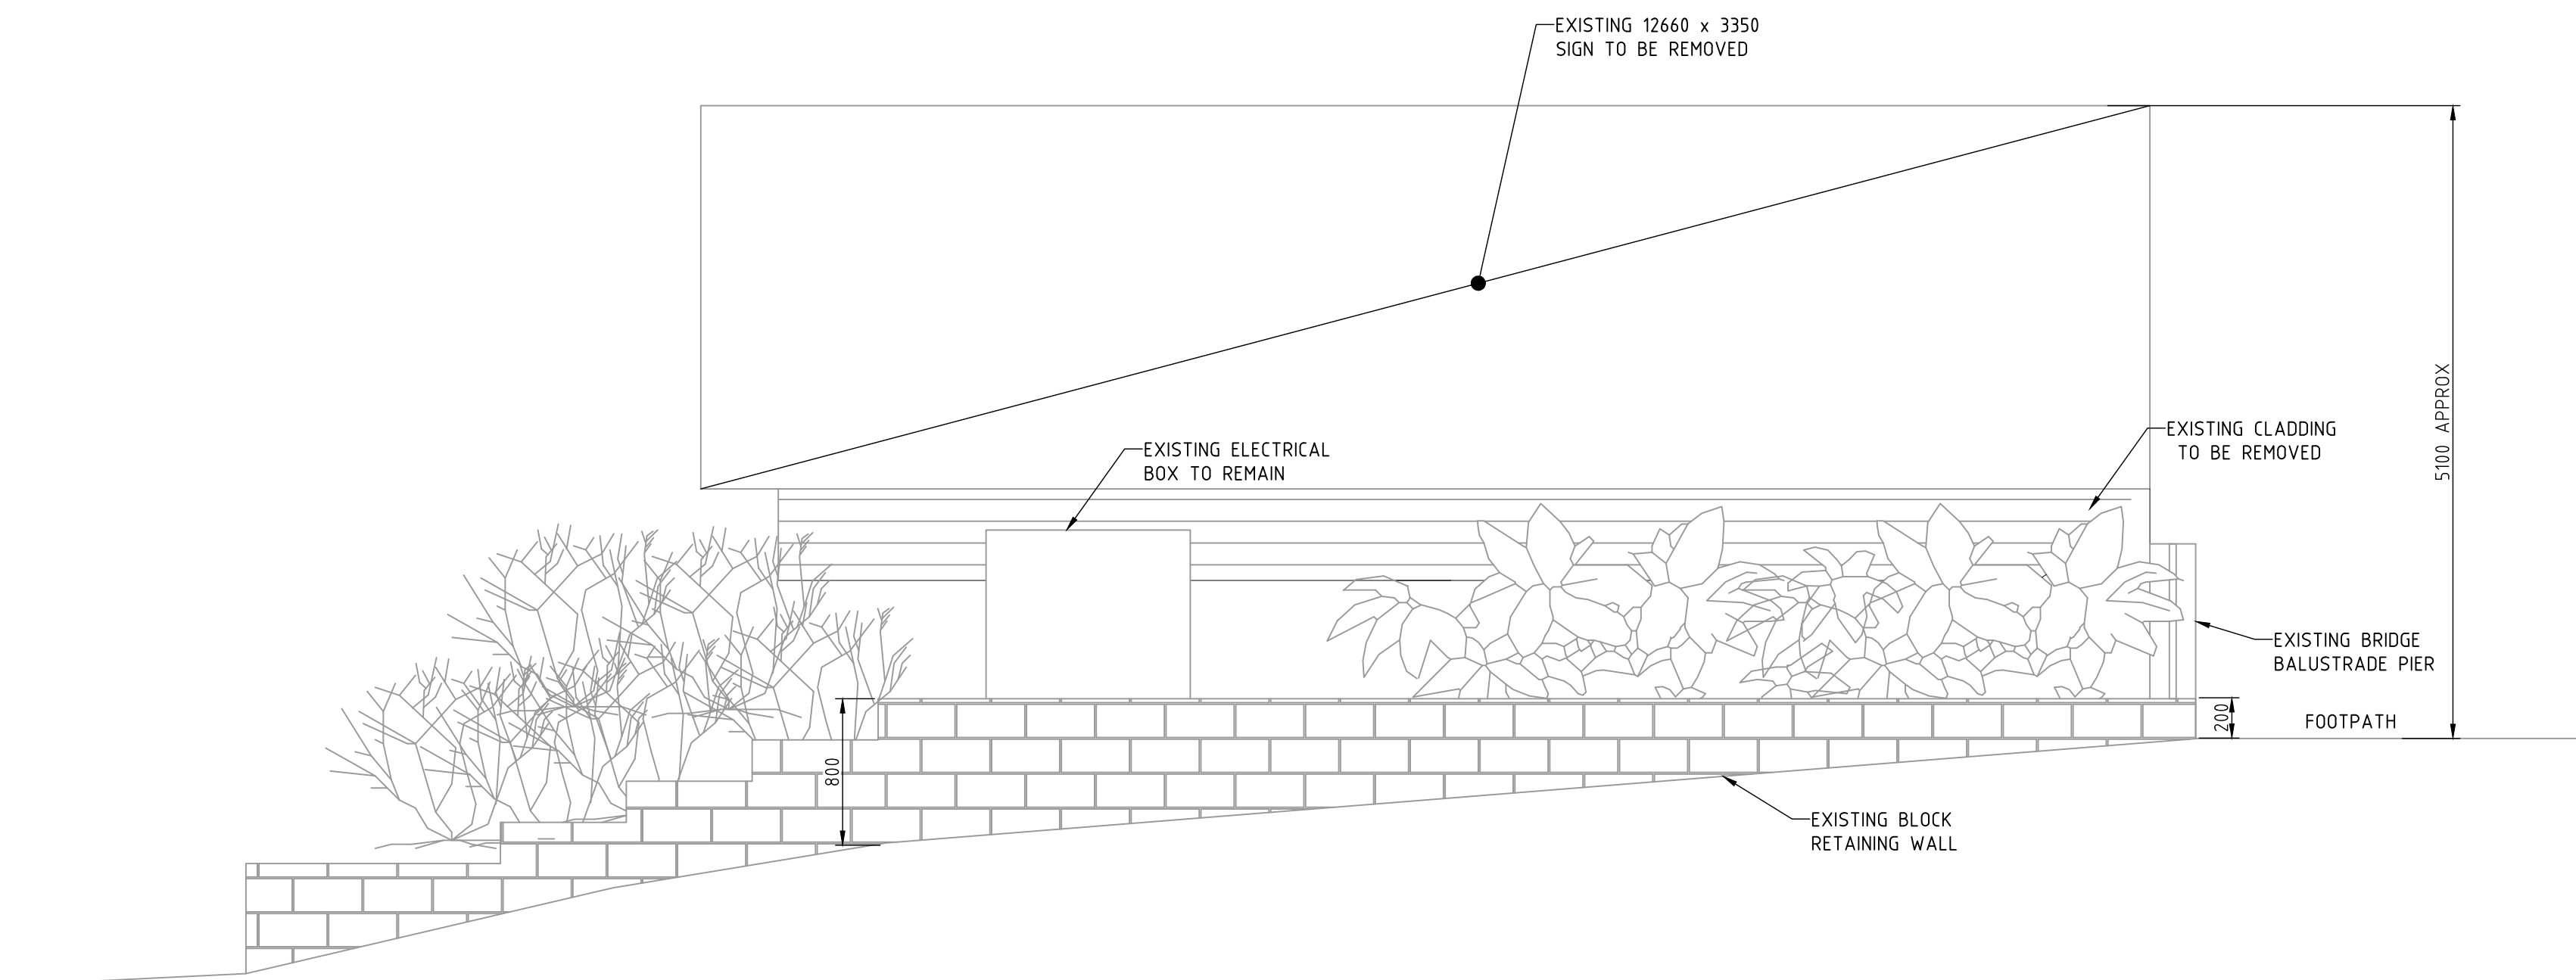

ELEVATION A
SCALE 1:50

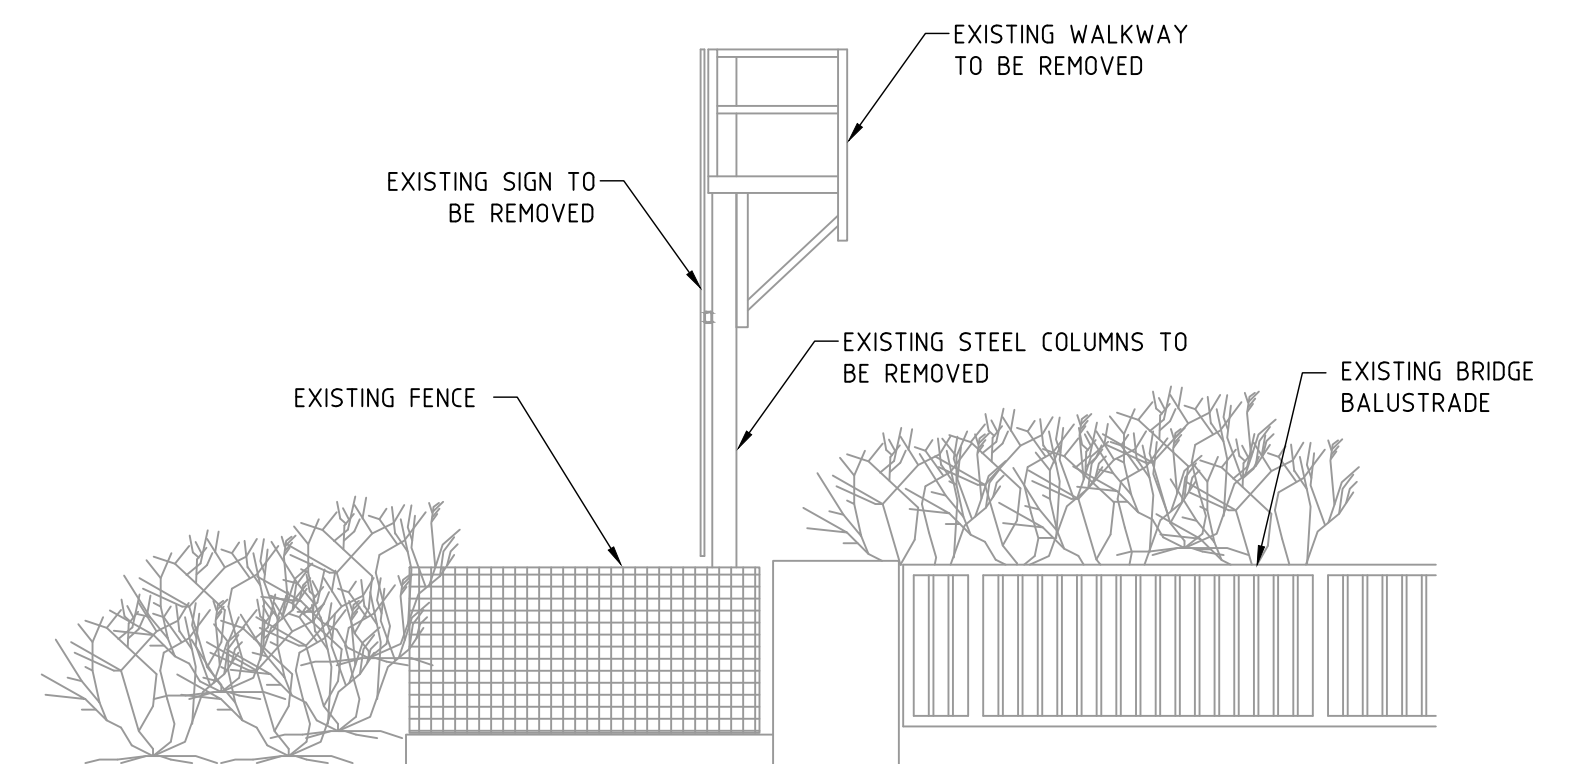

ELEVATION B
SCALE 1:50

NOT FOR CONSTRUCTION

ISS	DATE	COMMENT
A	21/04/23	ISSUED FOR APPROVAL
B	01/06/23	ISSUED FOR APPROVAL
C	12/01/24	ISSUED FOR APPROVAL




Suite 1, Building 8, 49 Frenchs Forest Road East,
Frenchs Forest, NSW 2086
P.O. Box 652, Forestville, NSW 2087
Ph: 02 9451 3455 Fax: 02 9451 3466
Email: info@dbce.com.au
ABN 23 039 013 724

CLIENT:
JCDecaux

PROJECT:
**PACIFIC HIGHWAY, HORNSBY,
SYDNEY TRAINS**


TITLE:
**EXISTING SIGN
GENERAL ARRANGEMENT &
SITE PLAN**

DRAWN MT	DESIGN JL	DATE:	APR'23
JOB NO:	23084	DWG NO:	DA01
SCALE @ A1: AS SHOWN		REV: C	

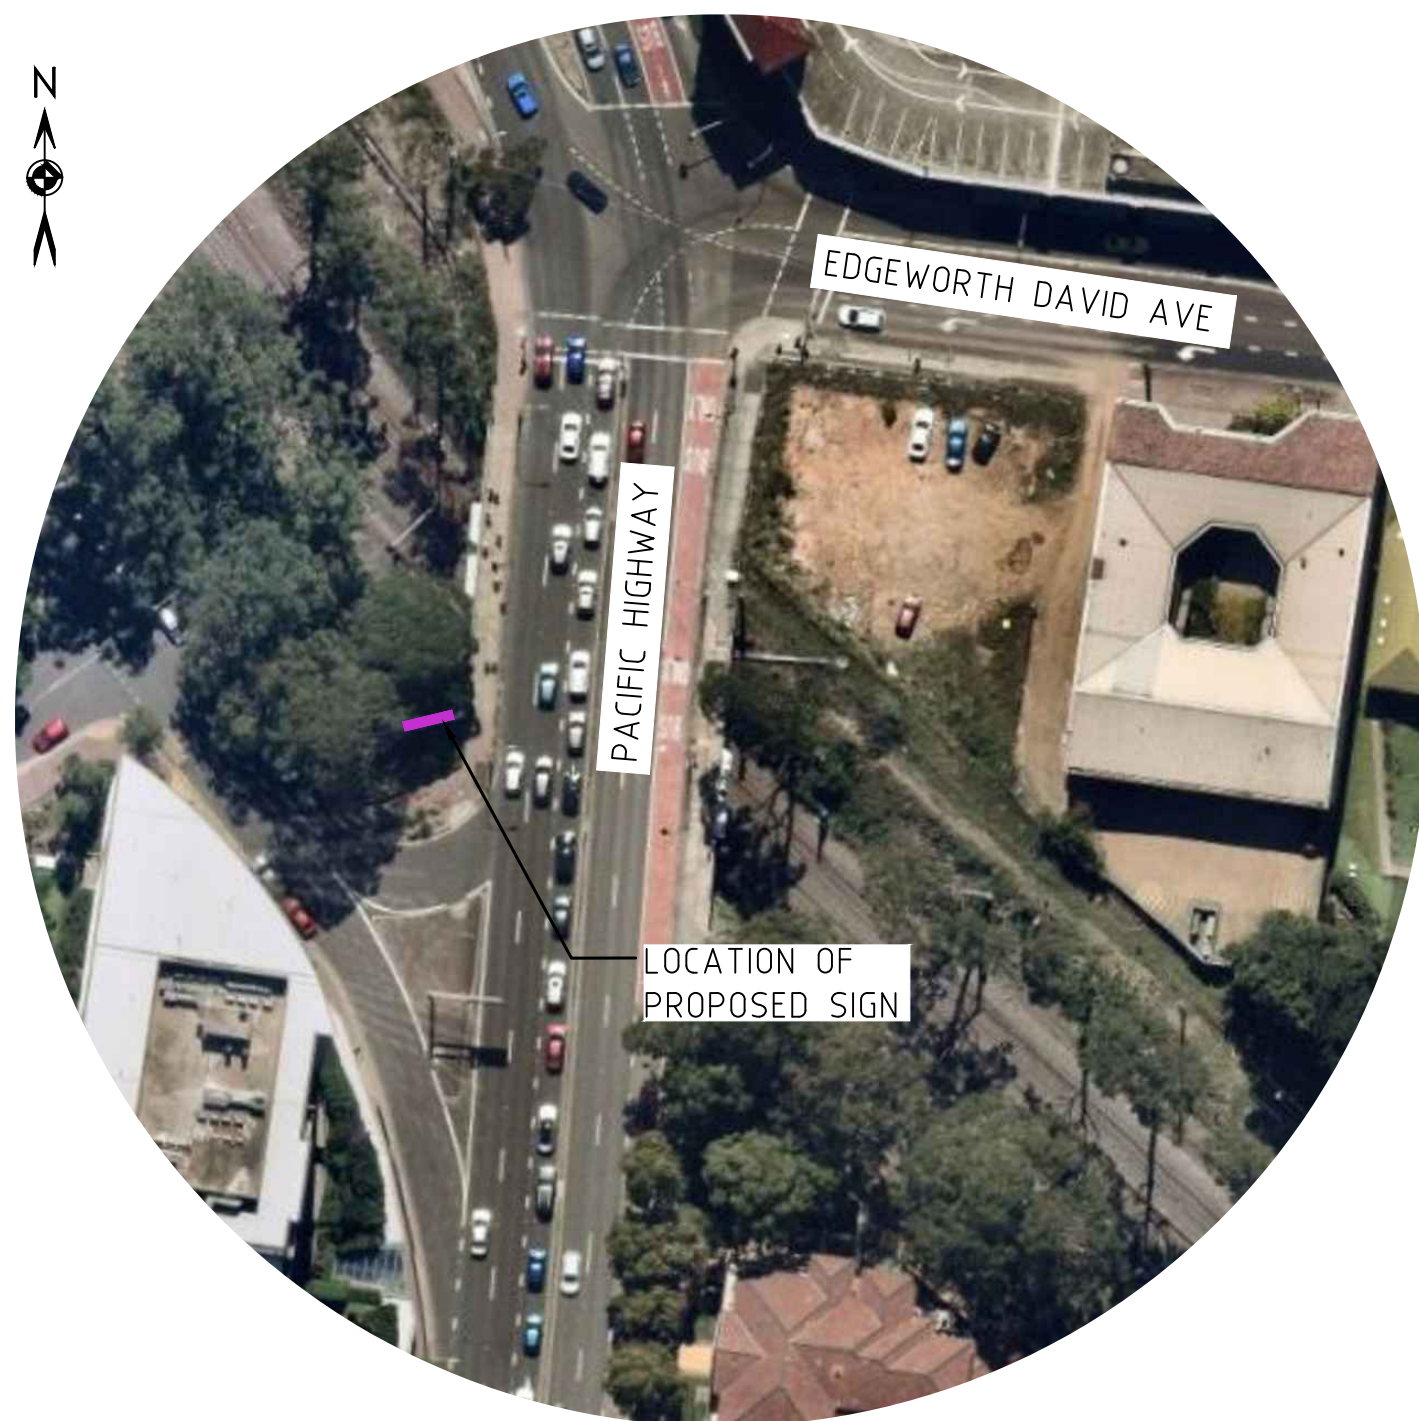


LOCATION OF
PROPOSED SIGN


AERIAL PHOTO
NTS

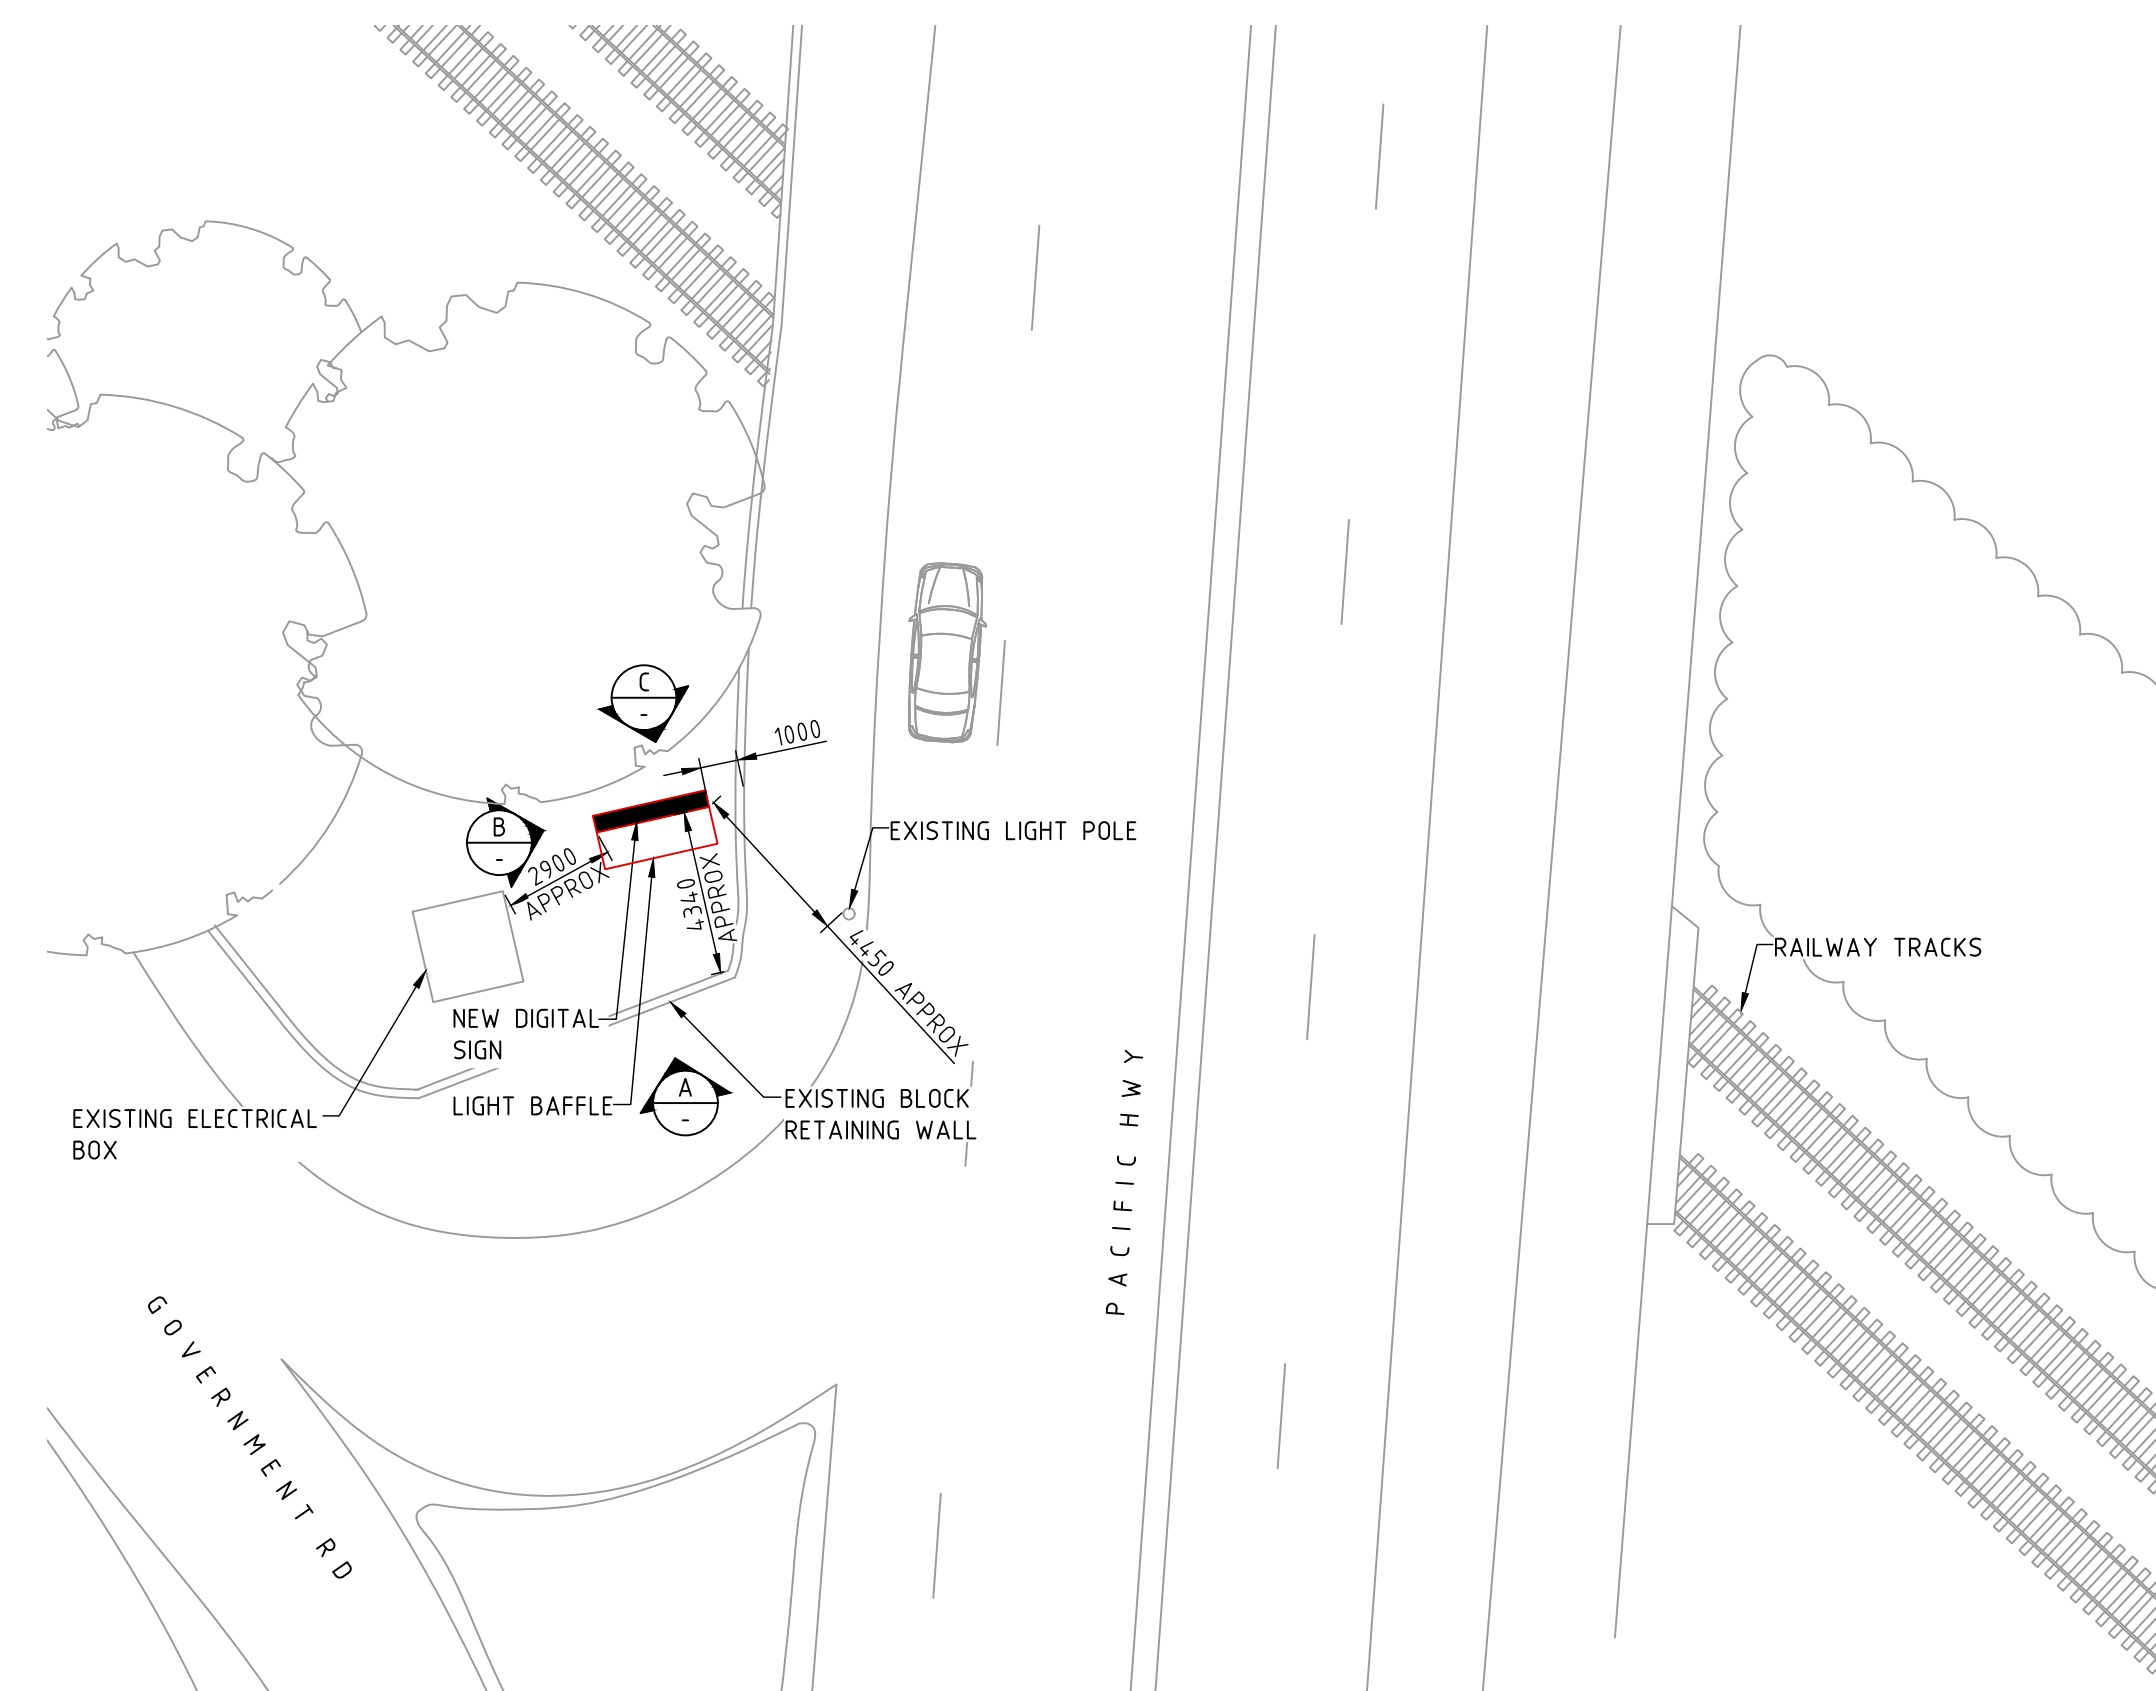


SITE PLAN
SCALE 1:200

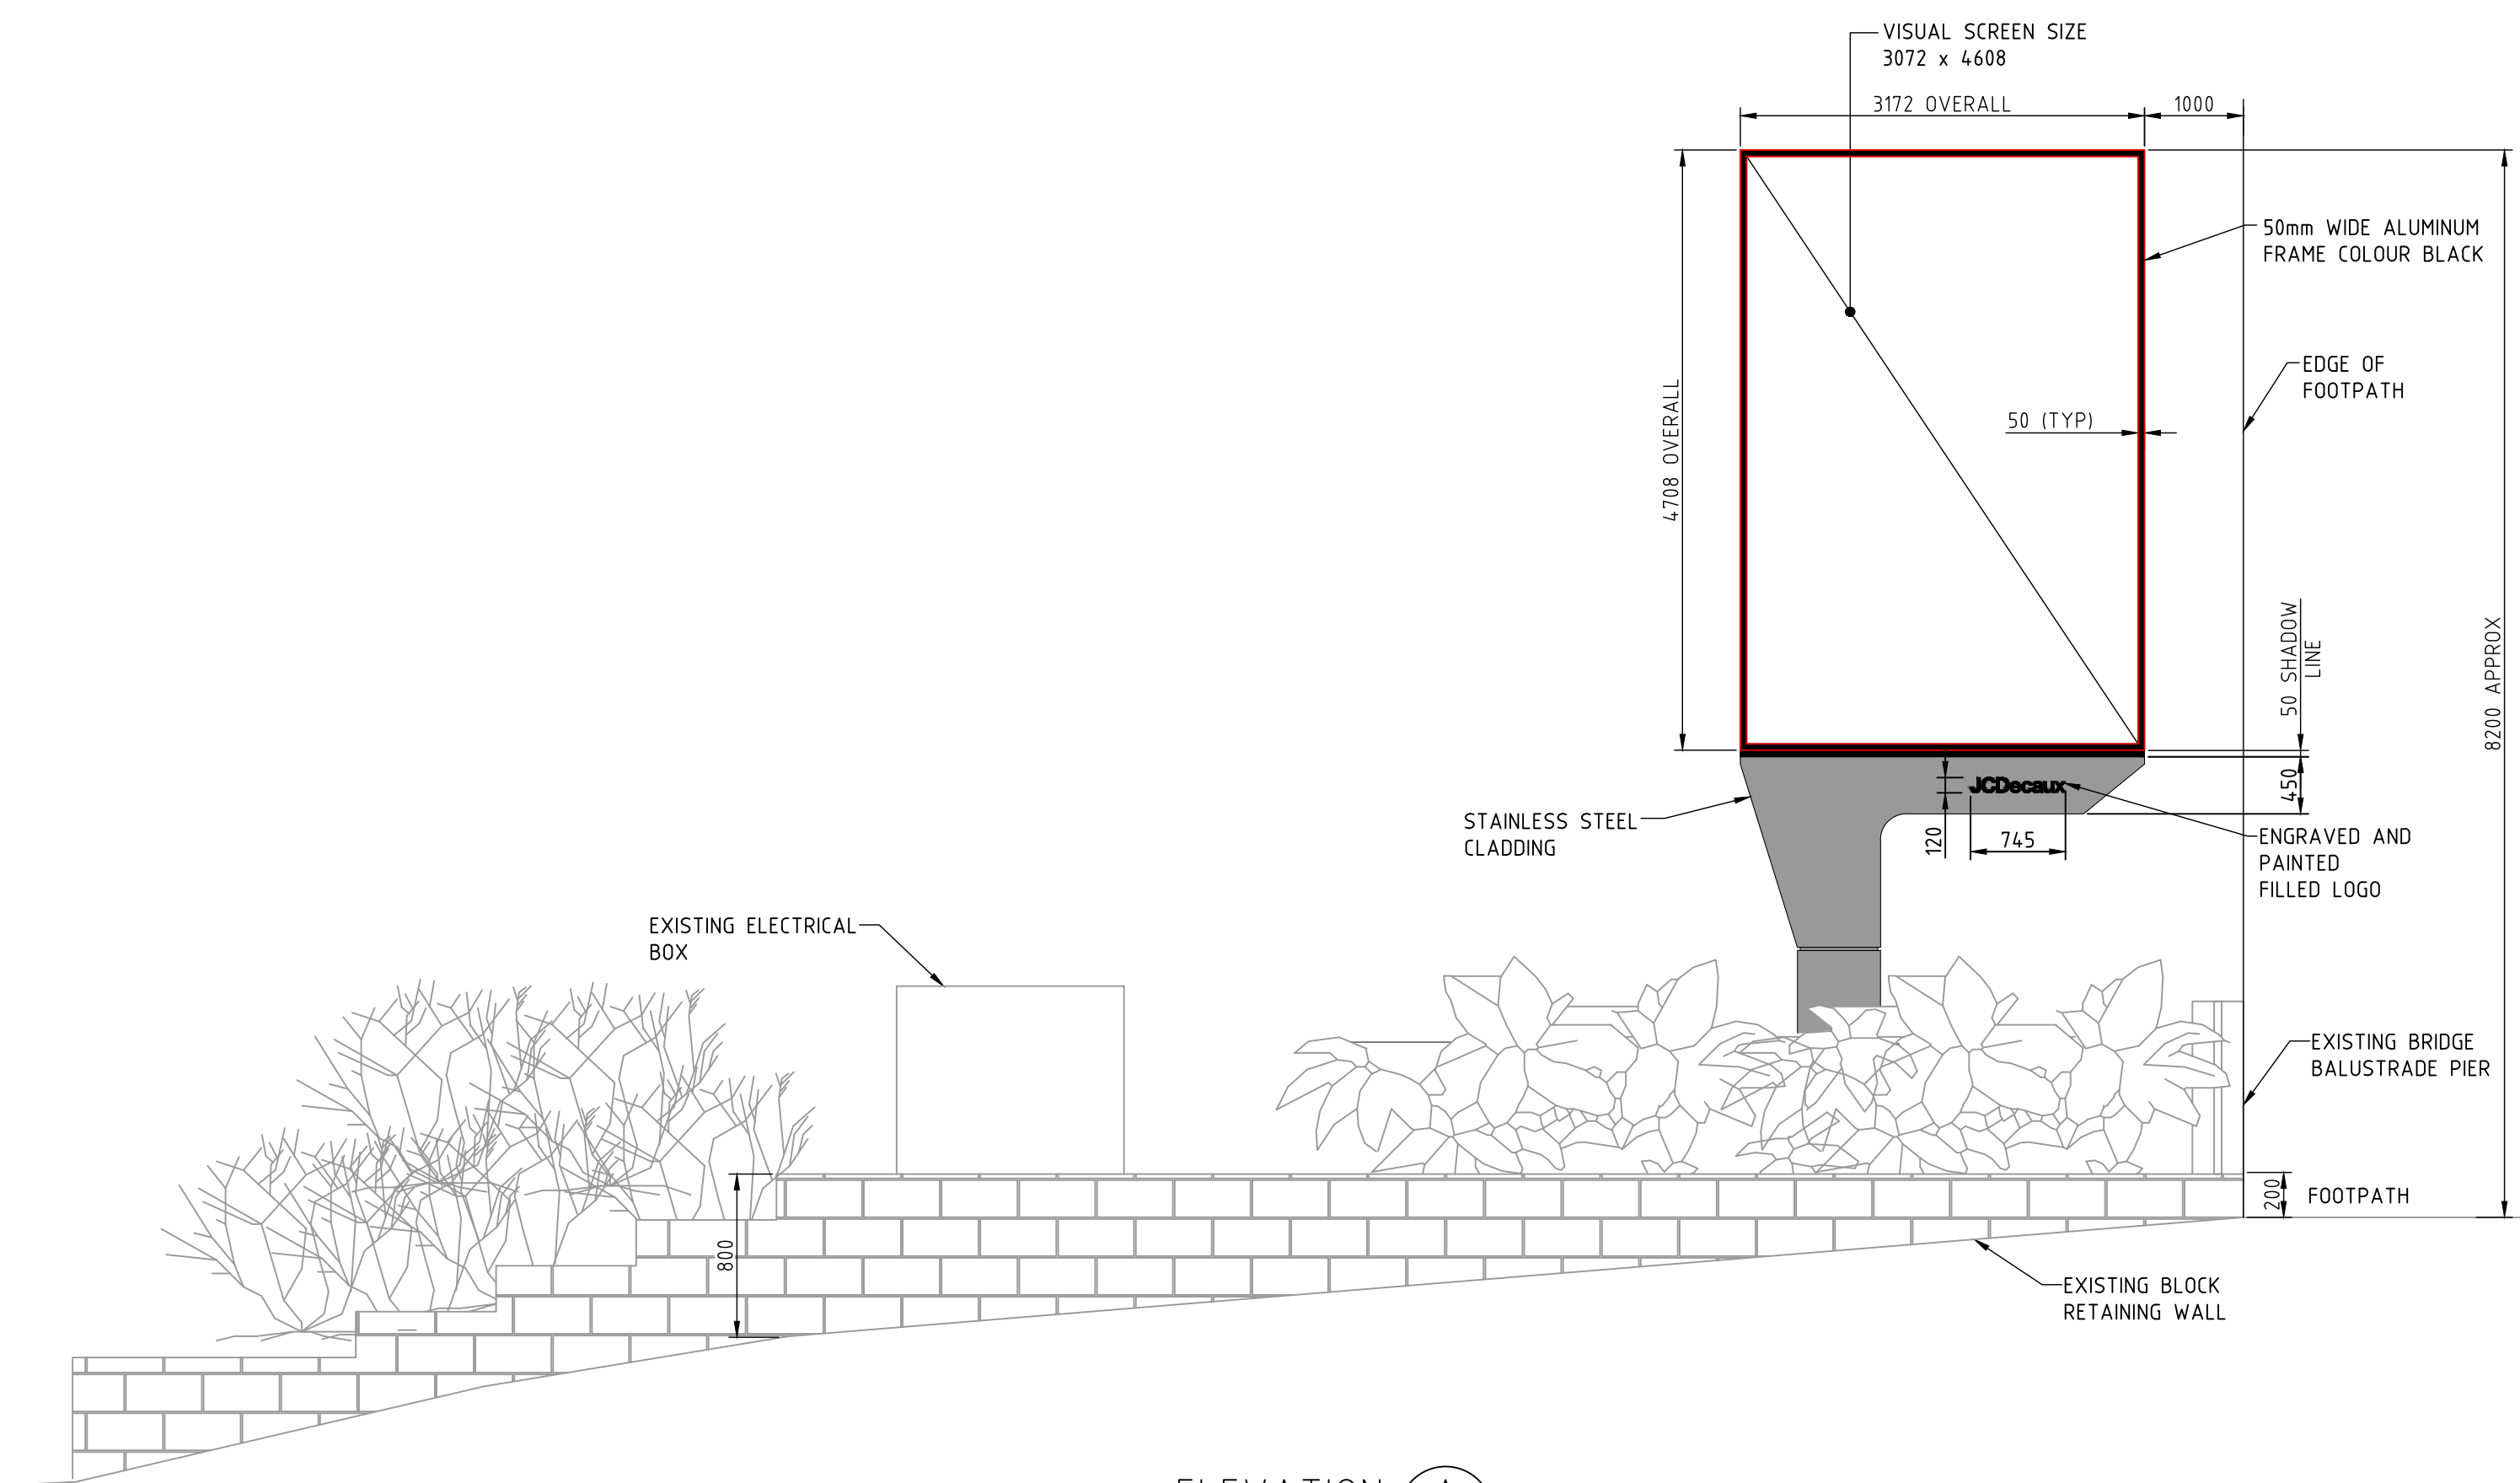

ELEVATION A
SCALE 1:50

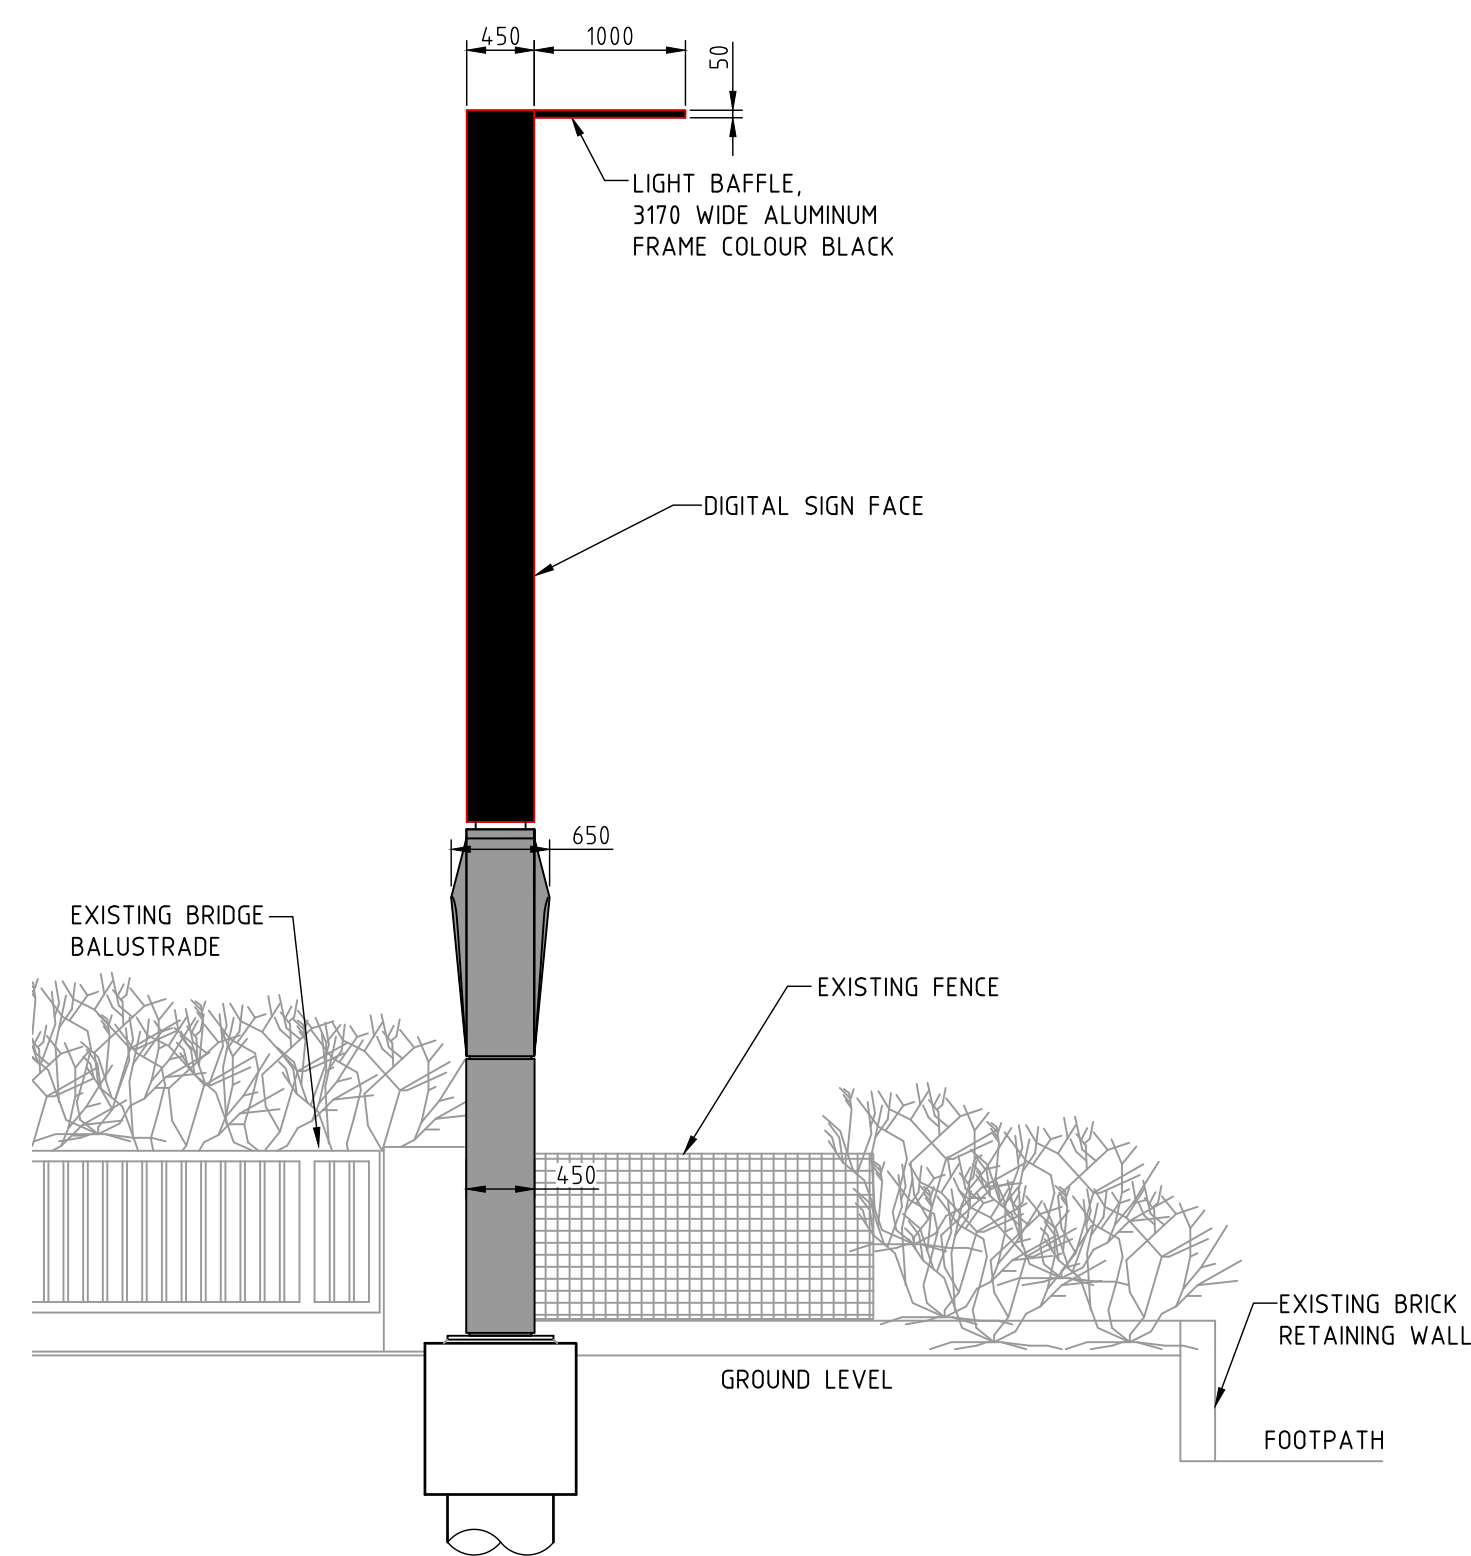

ELEVATION B
SCALE 1:50

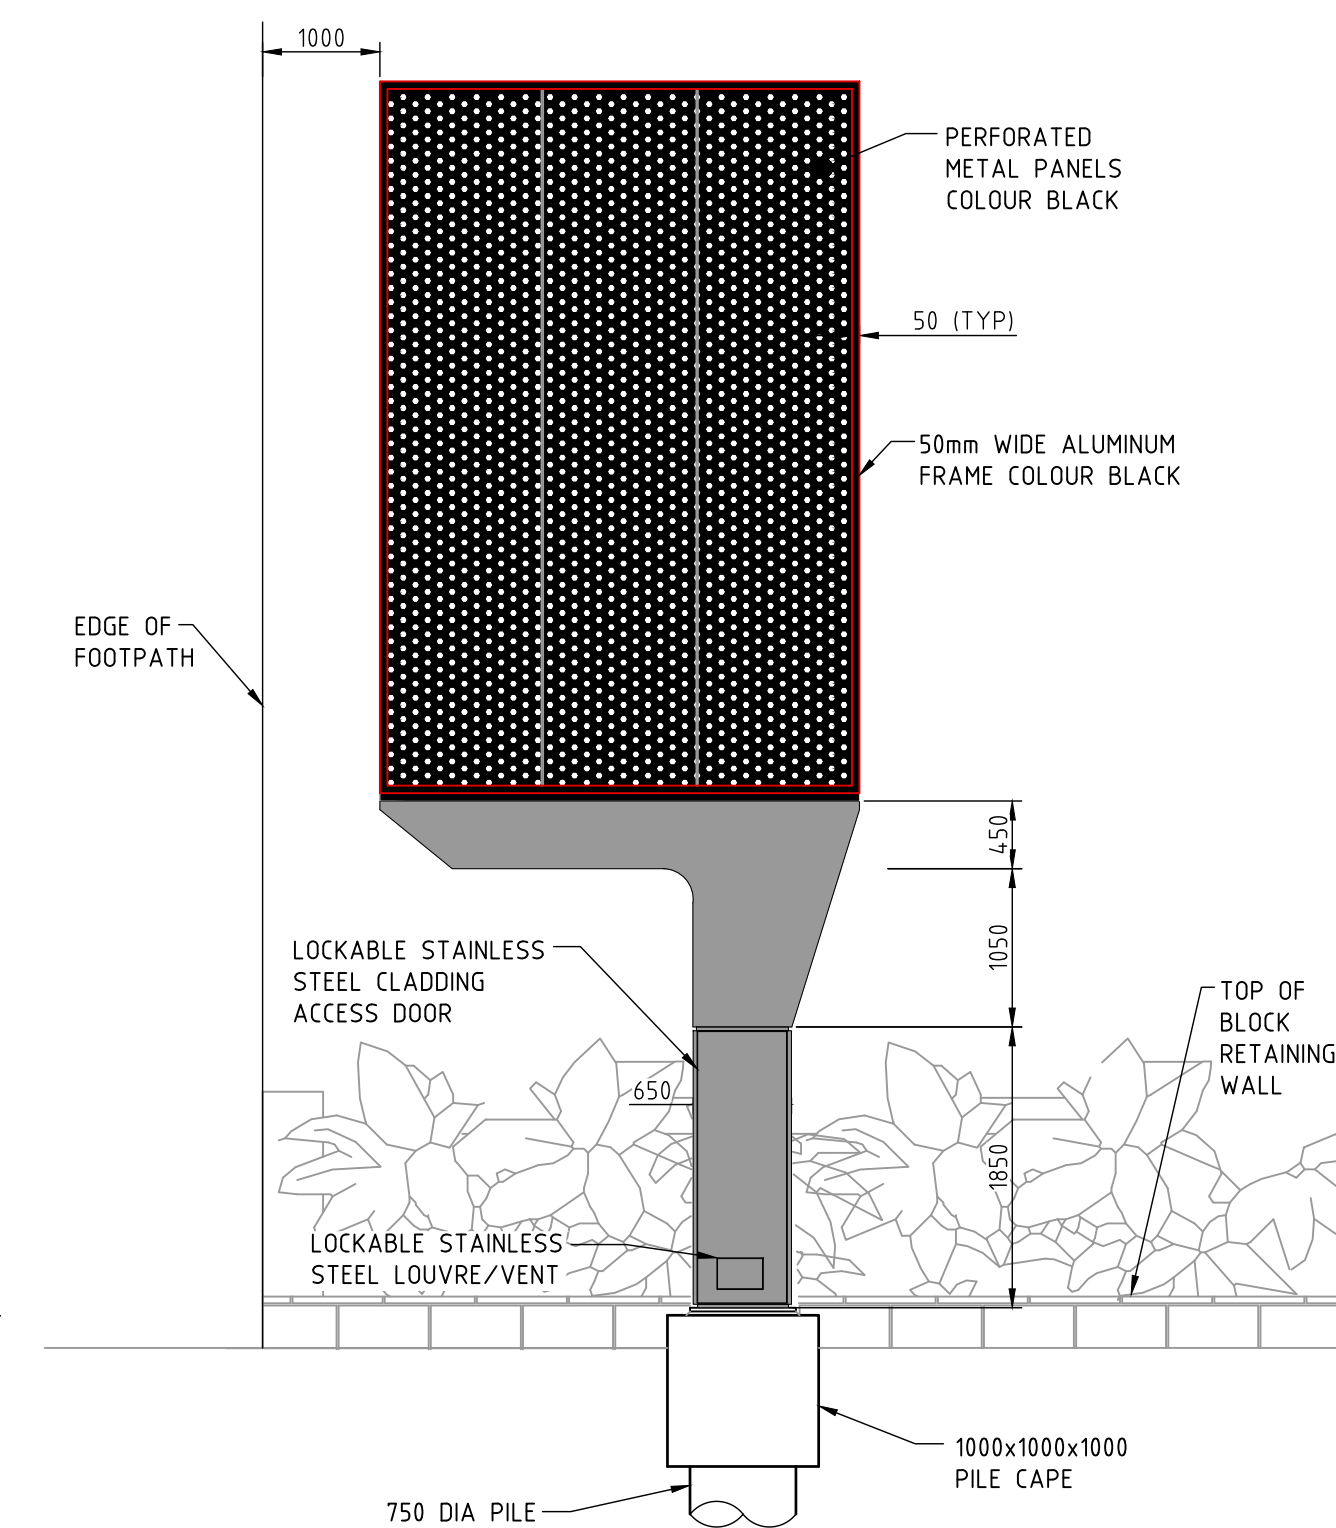

ELEVATION C
SCALE 1:50

NOT FOR CONSTRUCTION

ISS	DATE	COMMENT
A	21/04/23	ISSUED FOR APPROVAL
B	01/06/23	ISSUED FOR APPROVAL
C	16/06/23	ISSUED FOR APPROVAL
D	18/10/23	ISSUED FOR APPROVAL
E	12/01/24	ISSUED FOR APPROVAL



Suite 1, Building 8, 49 Frenchs Forest Road East,
Frenchs Forest, NSW 2086
P.O. Box 652, Forestville, NSW 2087
Ph: 02 9451 3455 Fax: 02 9451 3466
Email: info@dbce.com.au
ABN 23 039 013 724


CLIENT:
JCDecaux

PROJECT:
PACIFIC HIGHWAY, HORNSBY,
SYDNEY TRAINS


TITLE:

PROPOSED SIGN
GENERAL ARRANGEMENT &
SITE PLAN

DRAWN	DESIGN	DATE:
MT	JL	APR'23
JOB NO:	DWG NO:	REV:
23084	DA02	E
SCALE @ A1: AS SHOWN		

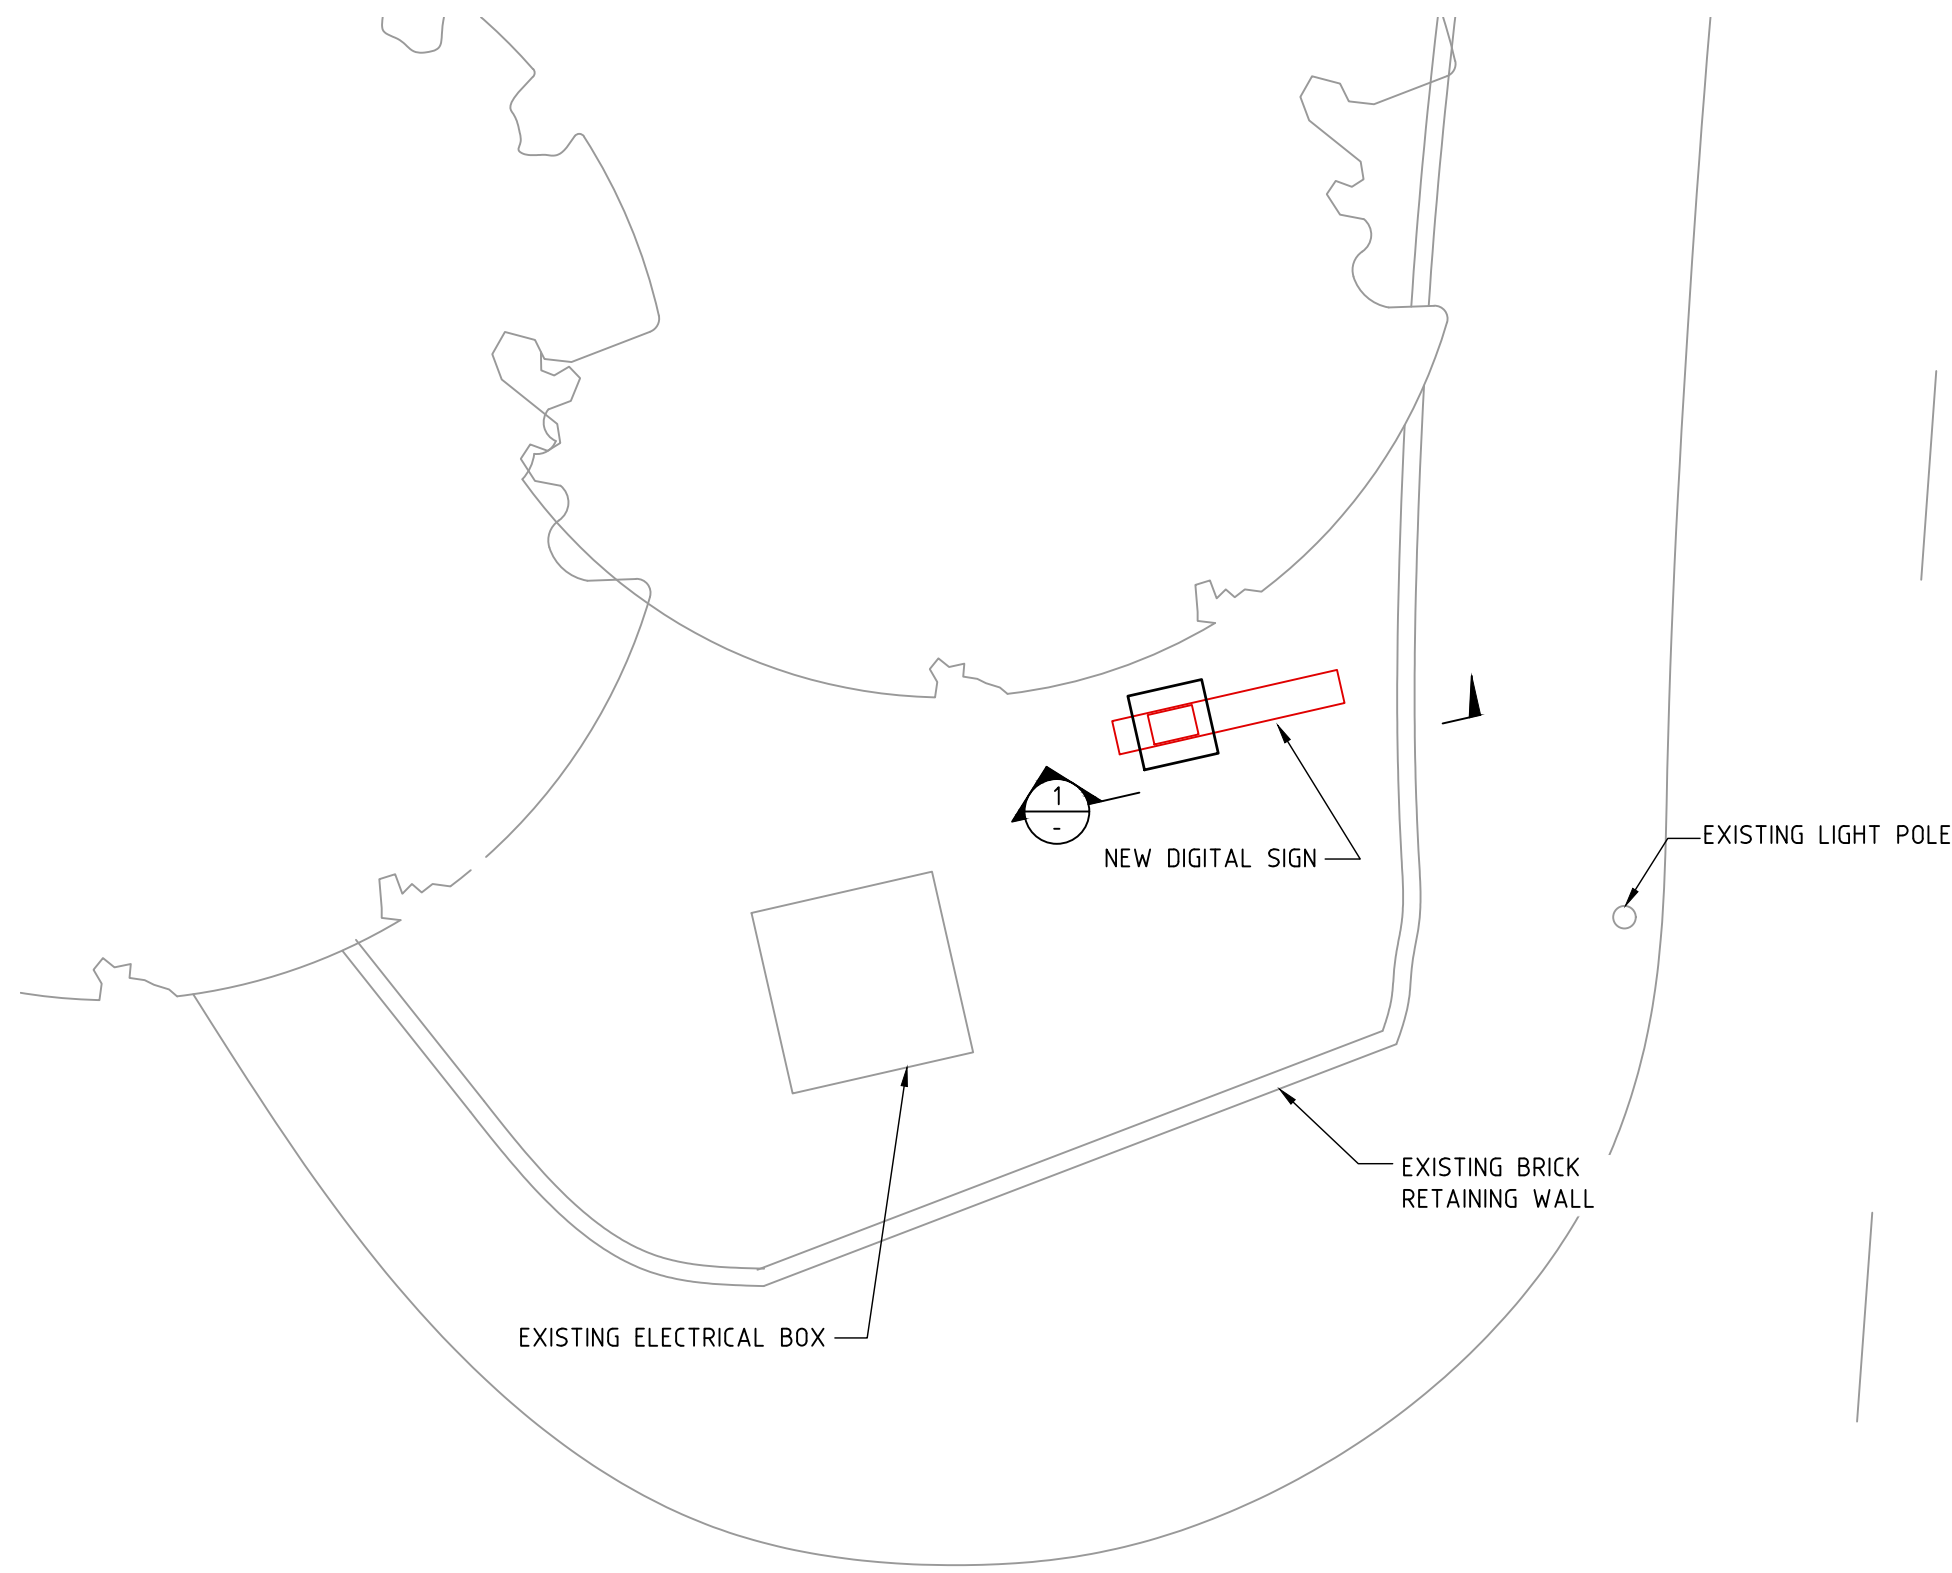

FOOTING PLAN
SCALE 1:100

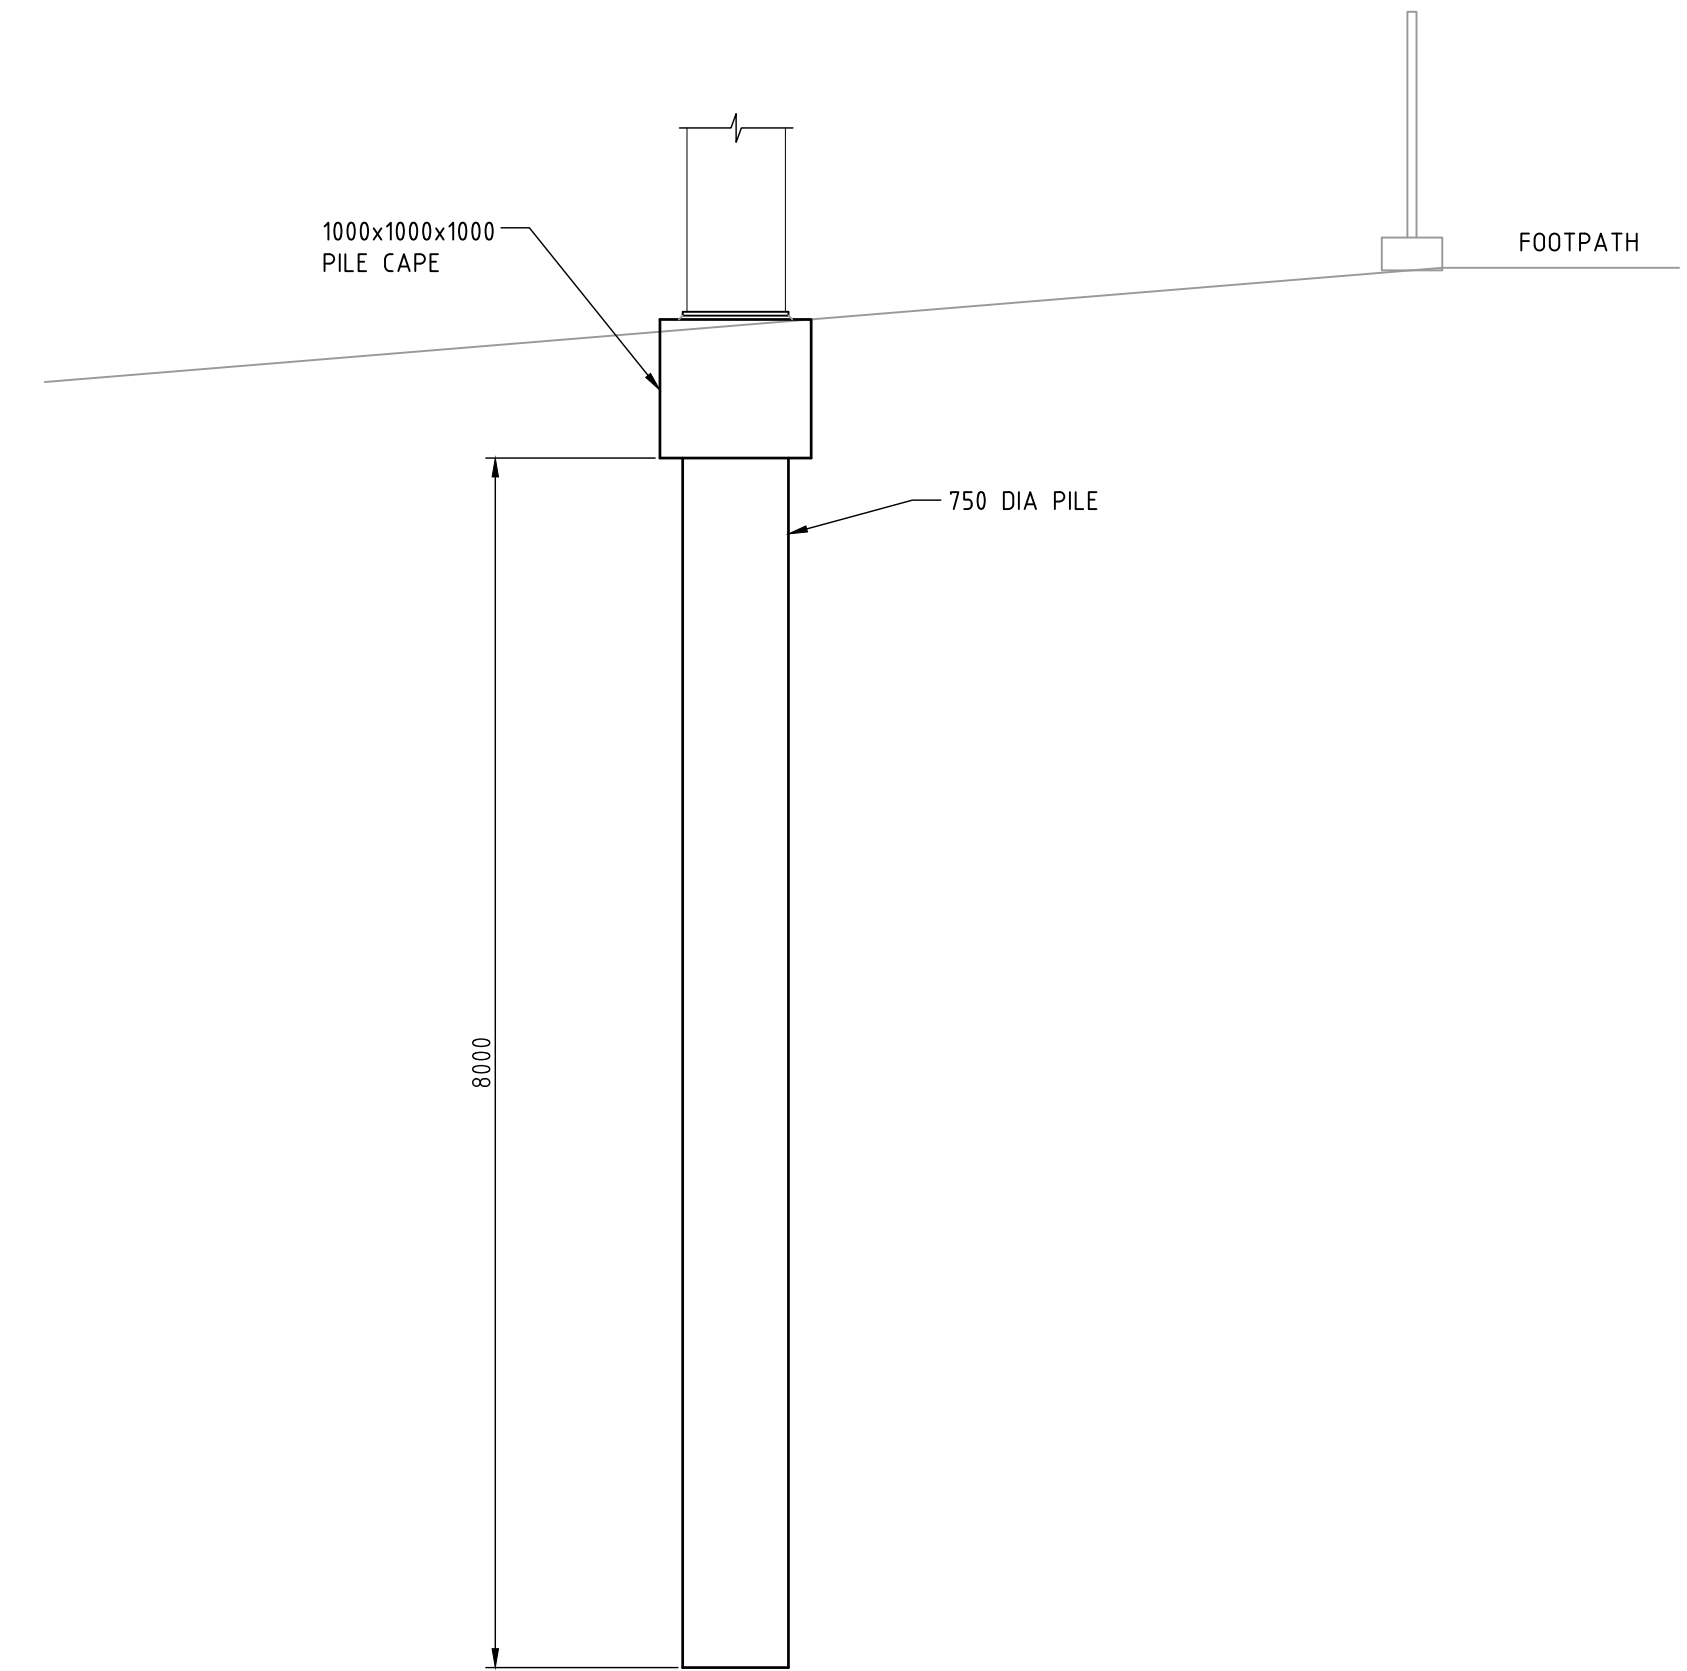

SECTION
SCALE 1:50

NOT FOR CONSTRUCTION

ISS	DATE	COMMENT
A	12/01/24	ISSUED FOR APPROVAL



Suite 1, Building 8, 49 Frenchs Forest Road East,
Frenchs Forest, NSW 2086
P.O. Box 652, Forestville, NSW 2087
Ph: 02 9451 3455 Fax: 02 9451 3466
Email: info@dbce.com.au
ABN 23 039 013 724

CLIENT: JCDecaux
PROJECT: PACIFIC HIGHWAY, HORNSBY, SYDNEY TRAINS

TITLE:
FOOTING PLAN & SECTION

DRAWN MT	DESIGN JL	DATE: JAN'24
JOB NO: 23084	DWG NO: DA03	
SCALE @ A1: AS SHOWN	REV: A	