



LEGEND

- S SINK  
+ REDUCED LEVEL  
S/O STOVE/OVEN COOKTOP  
(SA) SMOKE ALARM  
W WASHING MACHINE  
D DRYER  
F FRIDGE  
DW DISHWASHER  
(DP) DOWNPIPE  
T.O.R TOP OF ROOF  
T.O.P TOP OF PARAPET  
B.I.R BUILD IN ROBE  
W.I.R WALK IN ROBE  
→ WATER FLOW DIRECTION  
X° ROOF PITCH  
(FW) FLOOR WASTE  
L/C LINEN CUPBOARD  
P.O.S PRIVATE OPEN SPACE  
LP LIGHT POLE

GENERAL NOTES

- THE BUILDER SHALL CHECK AND VERIFY ALL DIMENSIONS AND VERIFY ALL ERRORS AND OMISSIONS TO THE ARCHITECT. DO NOT SCALE THE DRAWINGS. DRAWINGS SHALL NOT BE USED FOR CONSTRUCTION PURPOSES UNTIL ISSUED BY THE ARCHITECT FOR CONSTRUCTION.

- CHECK ALL DIMENSIONS ON THE JOB PRIOR TO COMMENCEMENT OF KITCHEN DRAWINGS OR FABRICATION. ANY DISCREPANCIES TO BE REFERRED TO THE ARCHITECT/ENGINEER/DESIGNER PRIOR TO COMMENCEMENT OF WORK.

- ALL WORK TO BE IN ACCORDANCE WITH THE BUILDING CODE OF AUSTRALIA, HNSW DESIGN STANDARDS, THE LOCAL COUNCIL AND AUSTRALIAN STANDARDS.

- ALL DRAWINGS SHOULD BE READ IN CONJUNCTION WITH ARCHITECTURAL SPECIFICATION AND SCHEDULES, CONSULTANTS DOCUMENTATION.

- DRAWINGS ARE NOT TO BE SCALED FOR DIMENSIONING PURPOSES, FIGURED DIMENSIONS SHALL PREVAIL.

- FOOTINGS AND BEAMS TO ENGINEERS DRAWING AND DETAIL.

- TIMBER USED SHALL BE IN ACCORDANCE WITH AS 1684 OF TIMBER FRAMING CODE.

- PROVIDE 50mm SETDOWN TO SLAB TO WET AREA (GROUND FLOOR).

- WET AREAS TO BE IN ACCORDANCE WITH AS3740 WATERPROOFING OF WET AREAS WITHIN RESIDENTIAL BUILDINGS.

- SMOKE ALARMS ARE TO BE INSTALLED IN ACCORDANCE WITH AS3786. ALARMS TO BE POSITIONED ON THE CEILING AND SET BACK A MINIMUM DISTANCE 300mm FROM ANY WALL.

- ALL GROUND LINES ARE APPROXIMATE ONLY AND ARE TO BE VERIFIED ON SITE

- ALL WINDOW SIZES ARE APPROXIMATE ONLY AND FINAL SIZES MUST BE DETERMINED BY THE BUILDER

- CONCEALED METAL FASTENED SHEET TO BE USED FOR ALL SKILLION ROOF COVERING

REVISION	NAME	DATE
REVISION A - SECTION 4.95	M.N	11/10/23

  
**CAMPBELL HILL**  
GROUP PTY LTD.  
Contact: 0433 375 386  
Email: campbellhillgroup@hotmail.com

  
**BUILDING DESIGNERS**  
ASSOCIATION OF AUSTRALIA


**Client**  
MICK

**Project Name**  
DUAL OCCUPANCY

**At**  
43 ARAB RD, PADSTOW

Drawing Title:  
**- Roof Plan**  
Roof Plan

BDAA ACCREDITATION NO: <b>6455</b>	Scale: As Noted Designed By: M.N <b>A3</b>
Project No: <b>J0450</b>	Drawing No.: <b>13</b>
Date:	11/10/2023

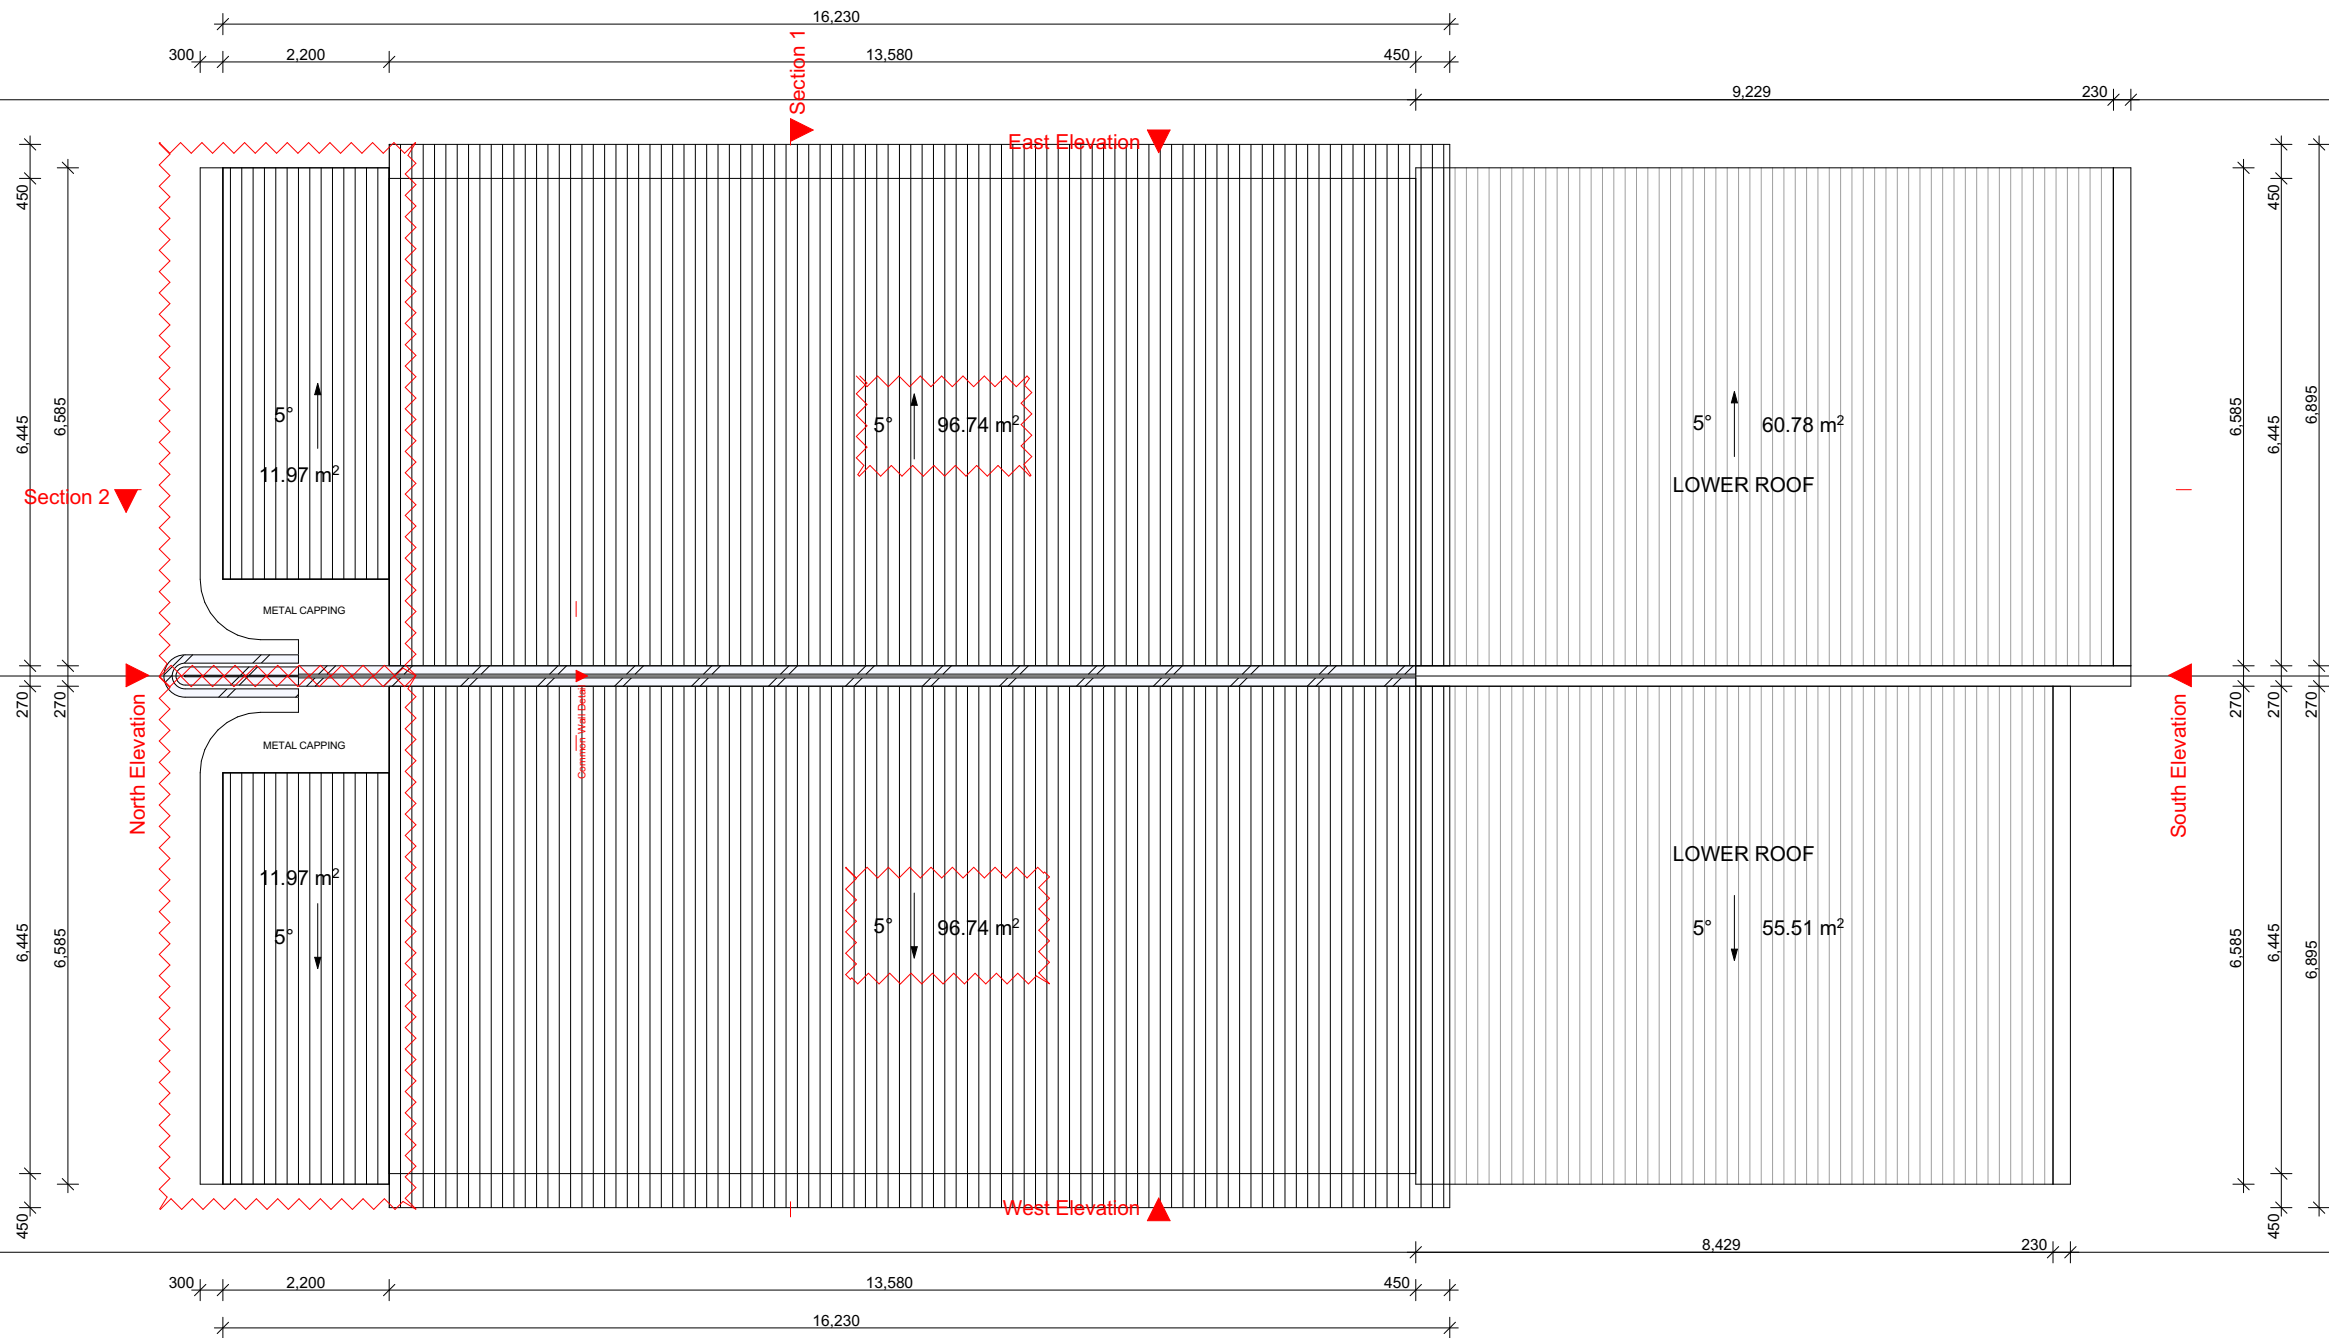

Roof Plan

1:100