






AERIAL PHOTO
NTS

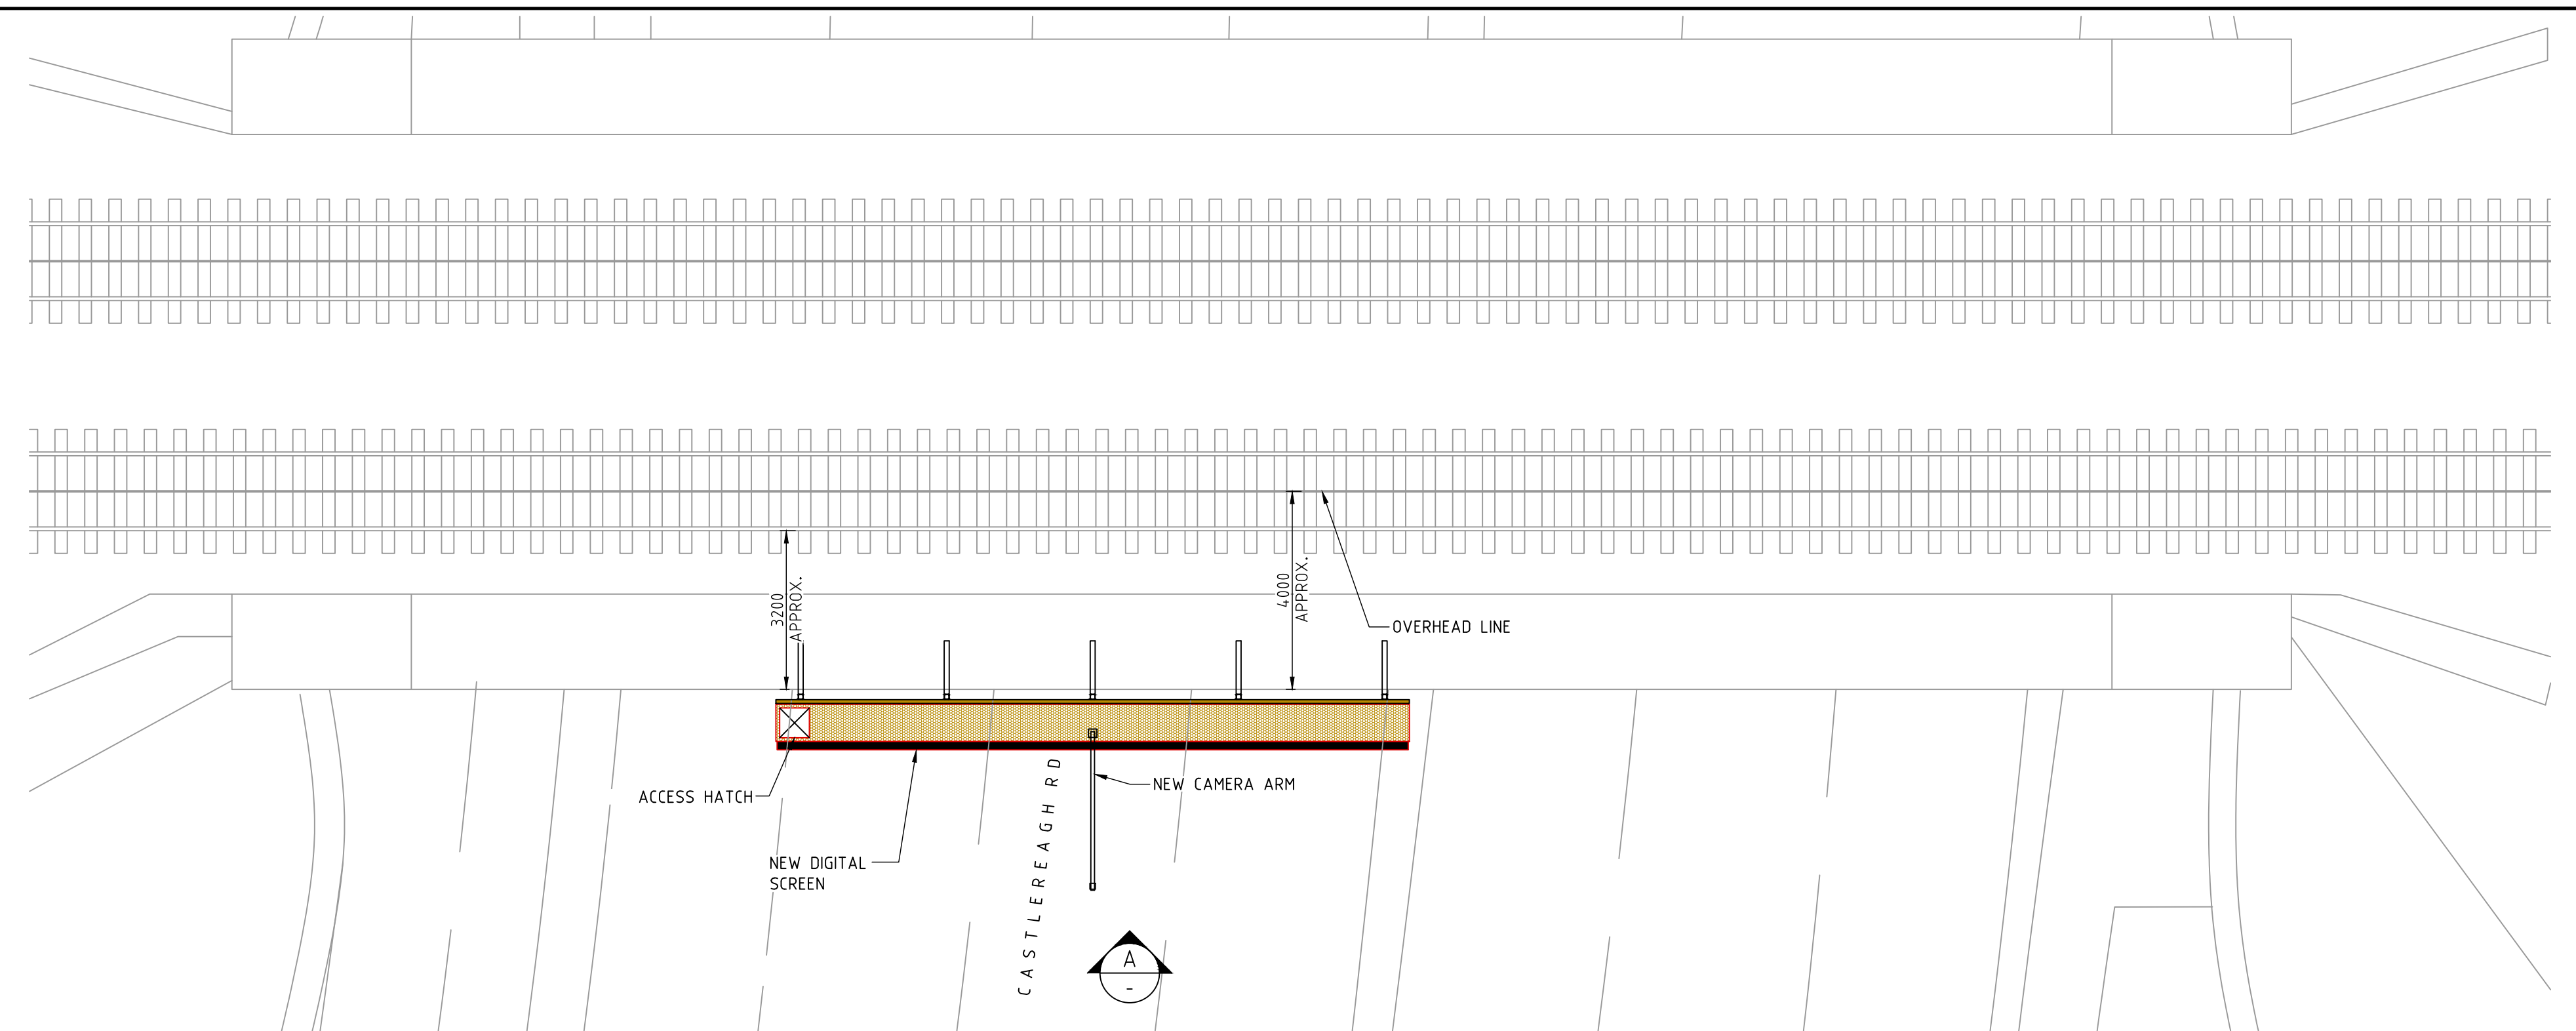

SITE PLAN
SCALE 1:100

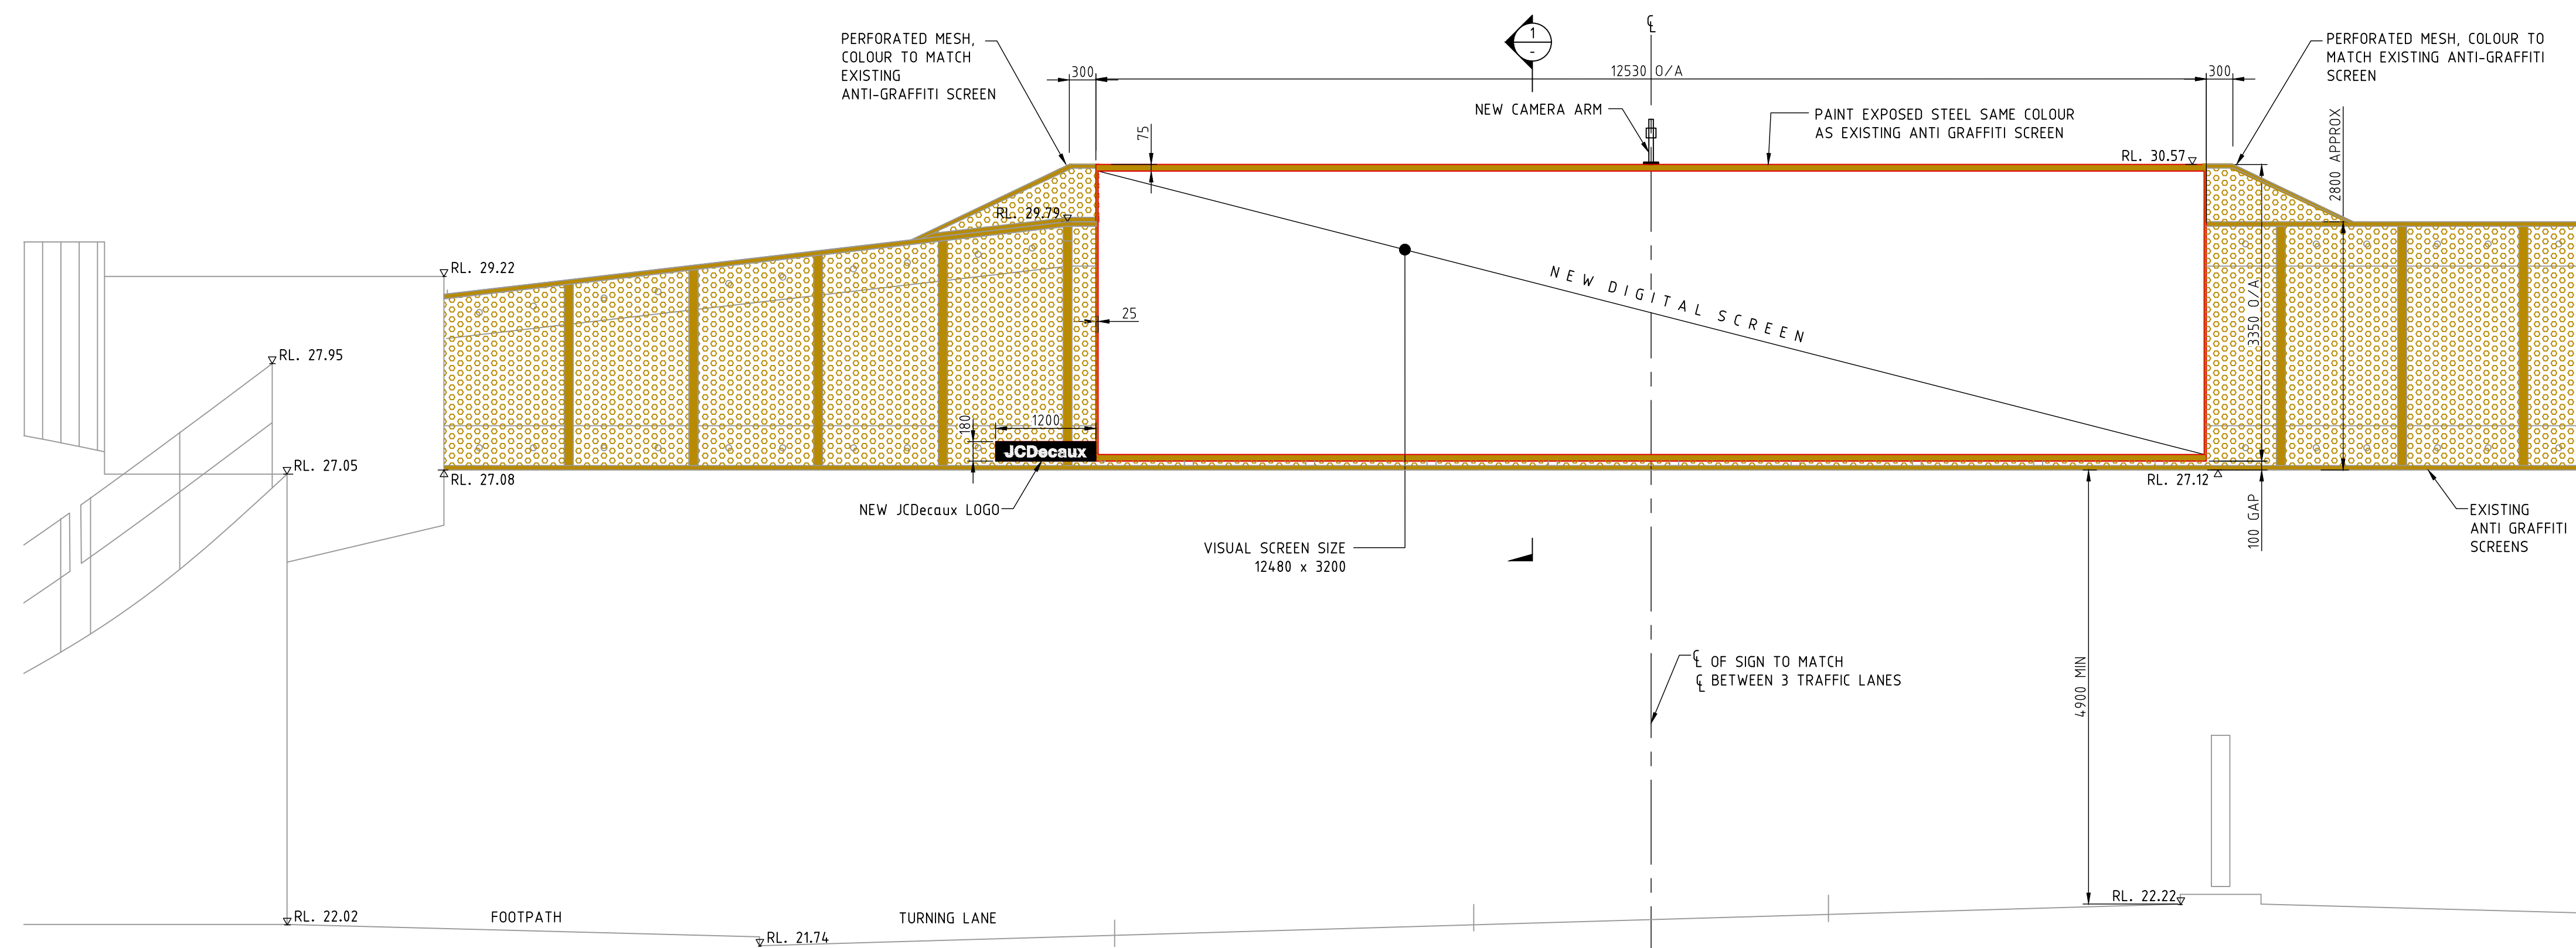

ELEVATION A
SCALE 1:50 -

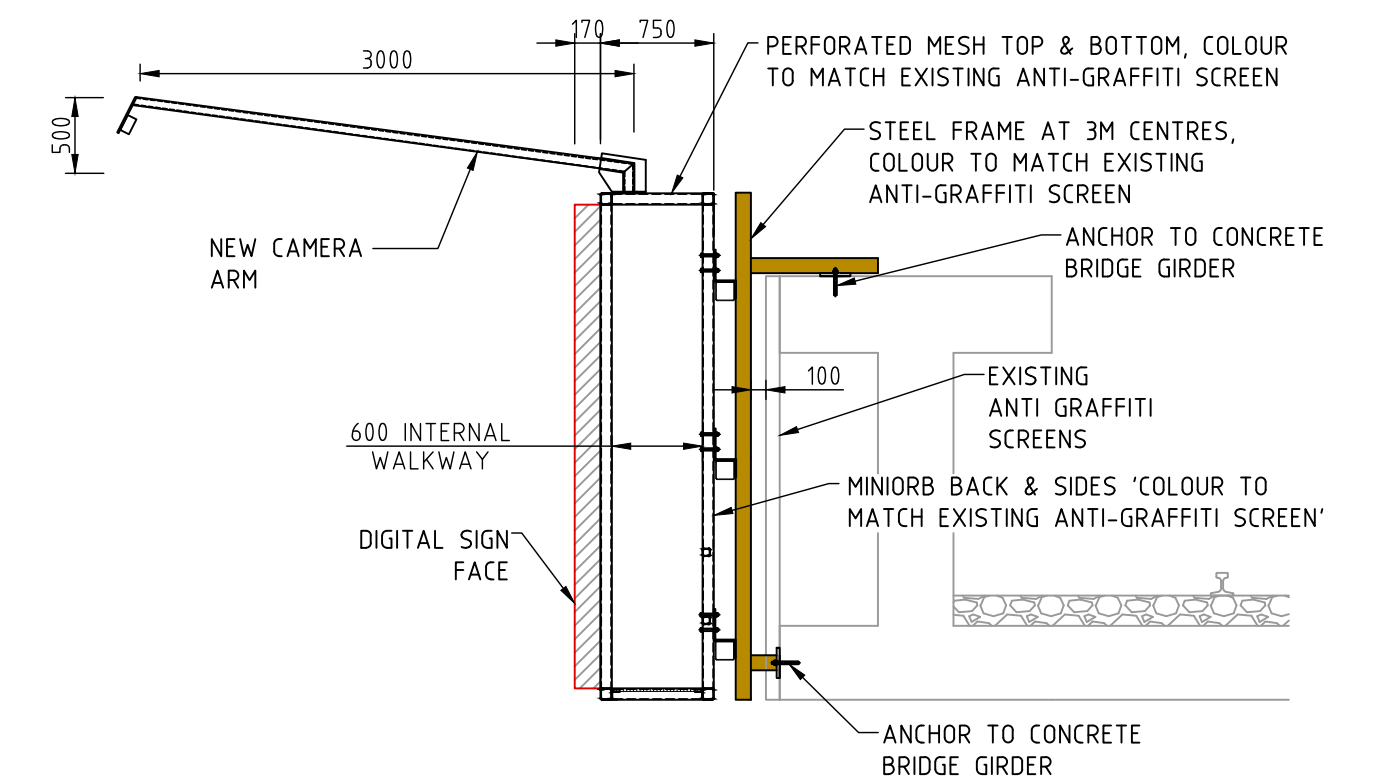

SECTION 1
SCALE 1:50

NOT FOR CONSTRUCTION

ISS	DATE	COMMENT
A	06/04/23	ISSUED FOR APPROVAL
B	09/05/23	ISSUED FOR APPROVAL
C	31/05/23	ISSUED FOR APPROVAL



Suite 1, Building 8, 49 Frenchs Forest Road East,
Frenchs Forest, NSW 2086
P.O. Box 652, Forestville, NSW 2087
Ph: 02 9451 3455 Fax: 02 9451 3466
Email: info@dbce.com.au
ABN 23 039 013 724

CLIENT:	JCDecaux
---------	----------

PROJECT:
CASTLEREAGH RD, PENRITH,
SYDNEY TRAINS

TITLE:
PROPOSED DIGITAL SIGN
GENERAL ARRANGEMENT &
SITE PLAN

DRAWN A.U	DESIGN J.L	DATE: APR'23
JOB NO: 23072		DWG NO: DA01
SCALE @ A1: AS SHOWN		REV: C