



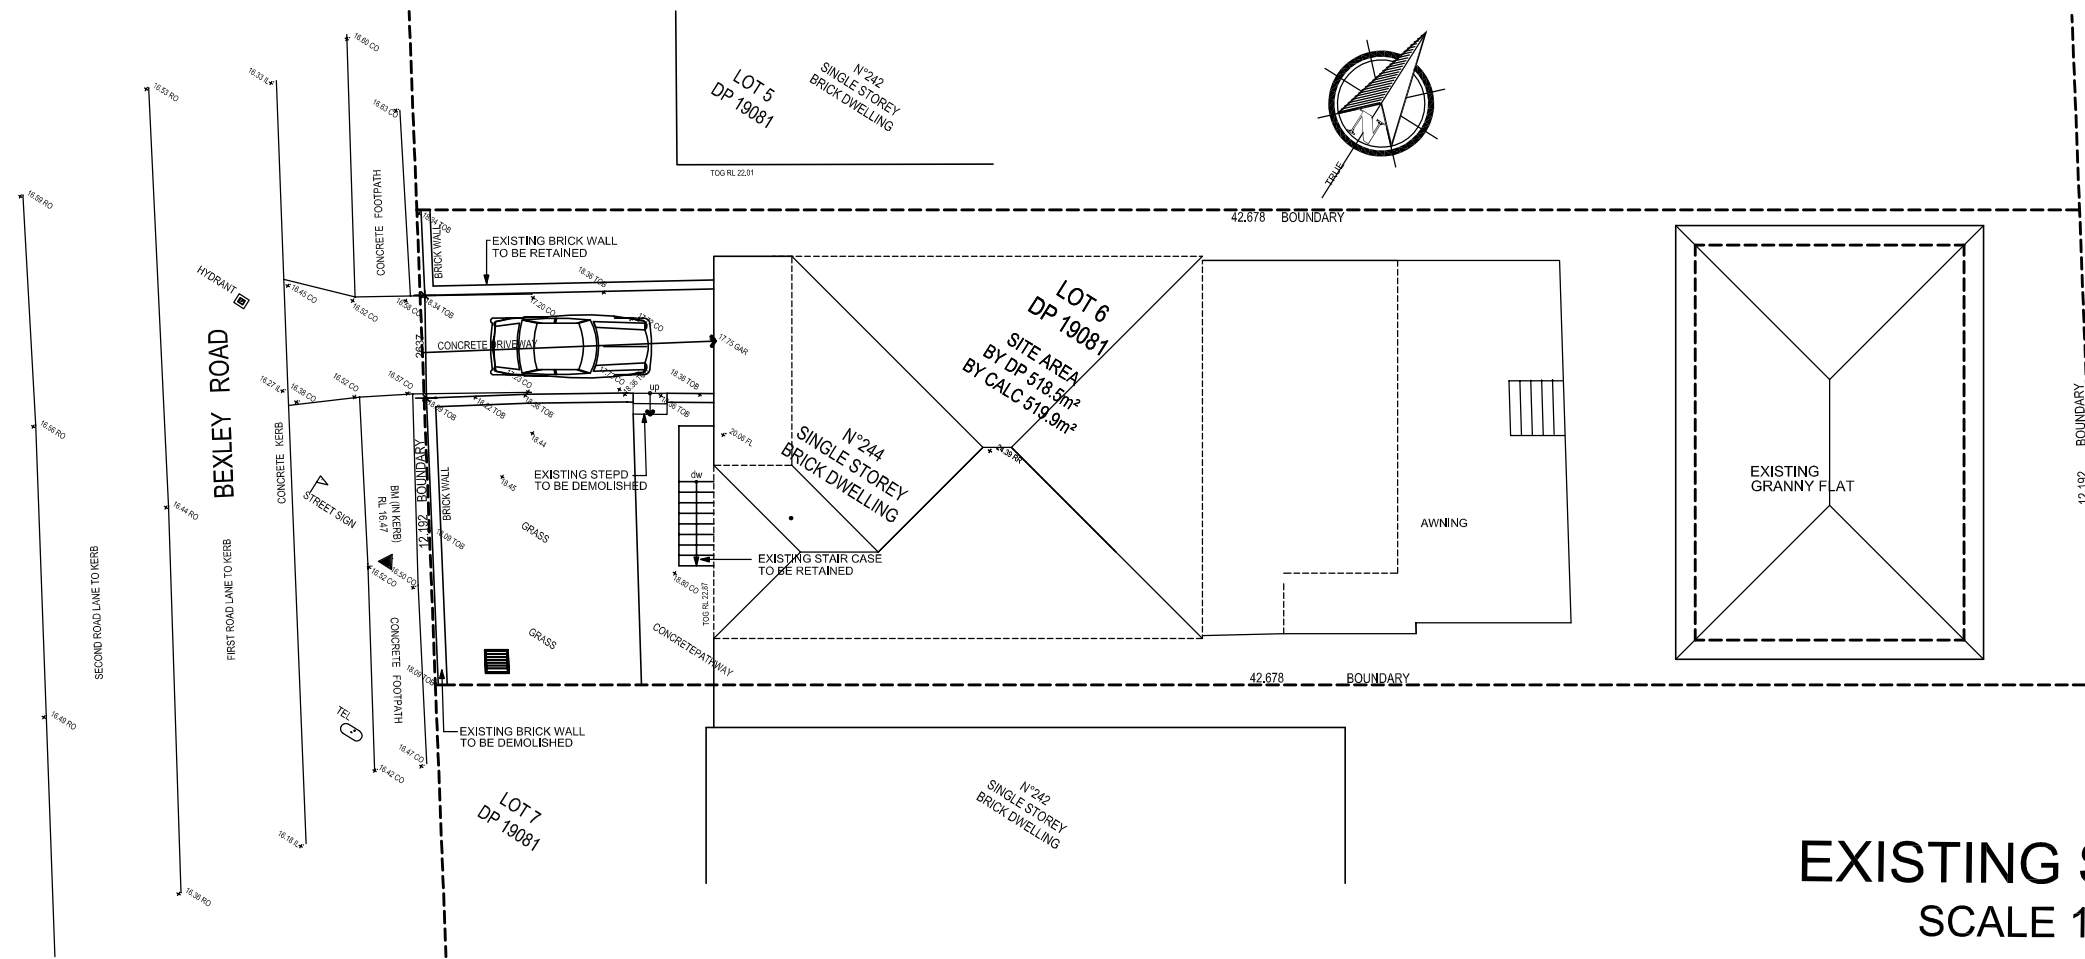


EXISTING SITE PLAN
SCALE 1:200

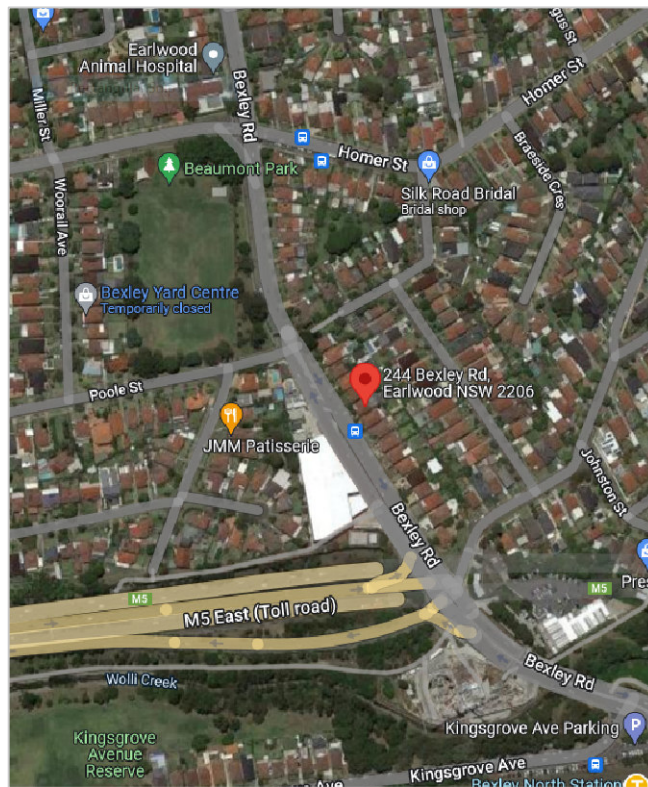

LOCATION MAP
(REFERENCE GOOGLE MAPS)




Rev	Date	All dimensions/levels subject to final survey. Any discrepancies to be referred to the Project Manager for directions. Contractor to verify all figures before carrying out the work.	Project :	Drawing Title	Date	07 -2023	Drawing No.
			PROPOSED A NEW CONCRETE DRIVEWAY AND PARKING SPACE AT NO 244 BEXLEY ROAD EARLWOOD NSW FOR MRS.Ka YI TAM	GENERAL SITE PLAN & PHOTOS	Scale	1:200	1
			Documentation : ROCCO MEZZATESTA 123 PARRAMATTA RD. ANNANDALE MB. 0452 263 458 Email giovanni27@live.com	Project Manager :	Drwn	GM	
					Desgn	GM	
					Chckd		Issue D.A.

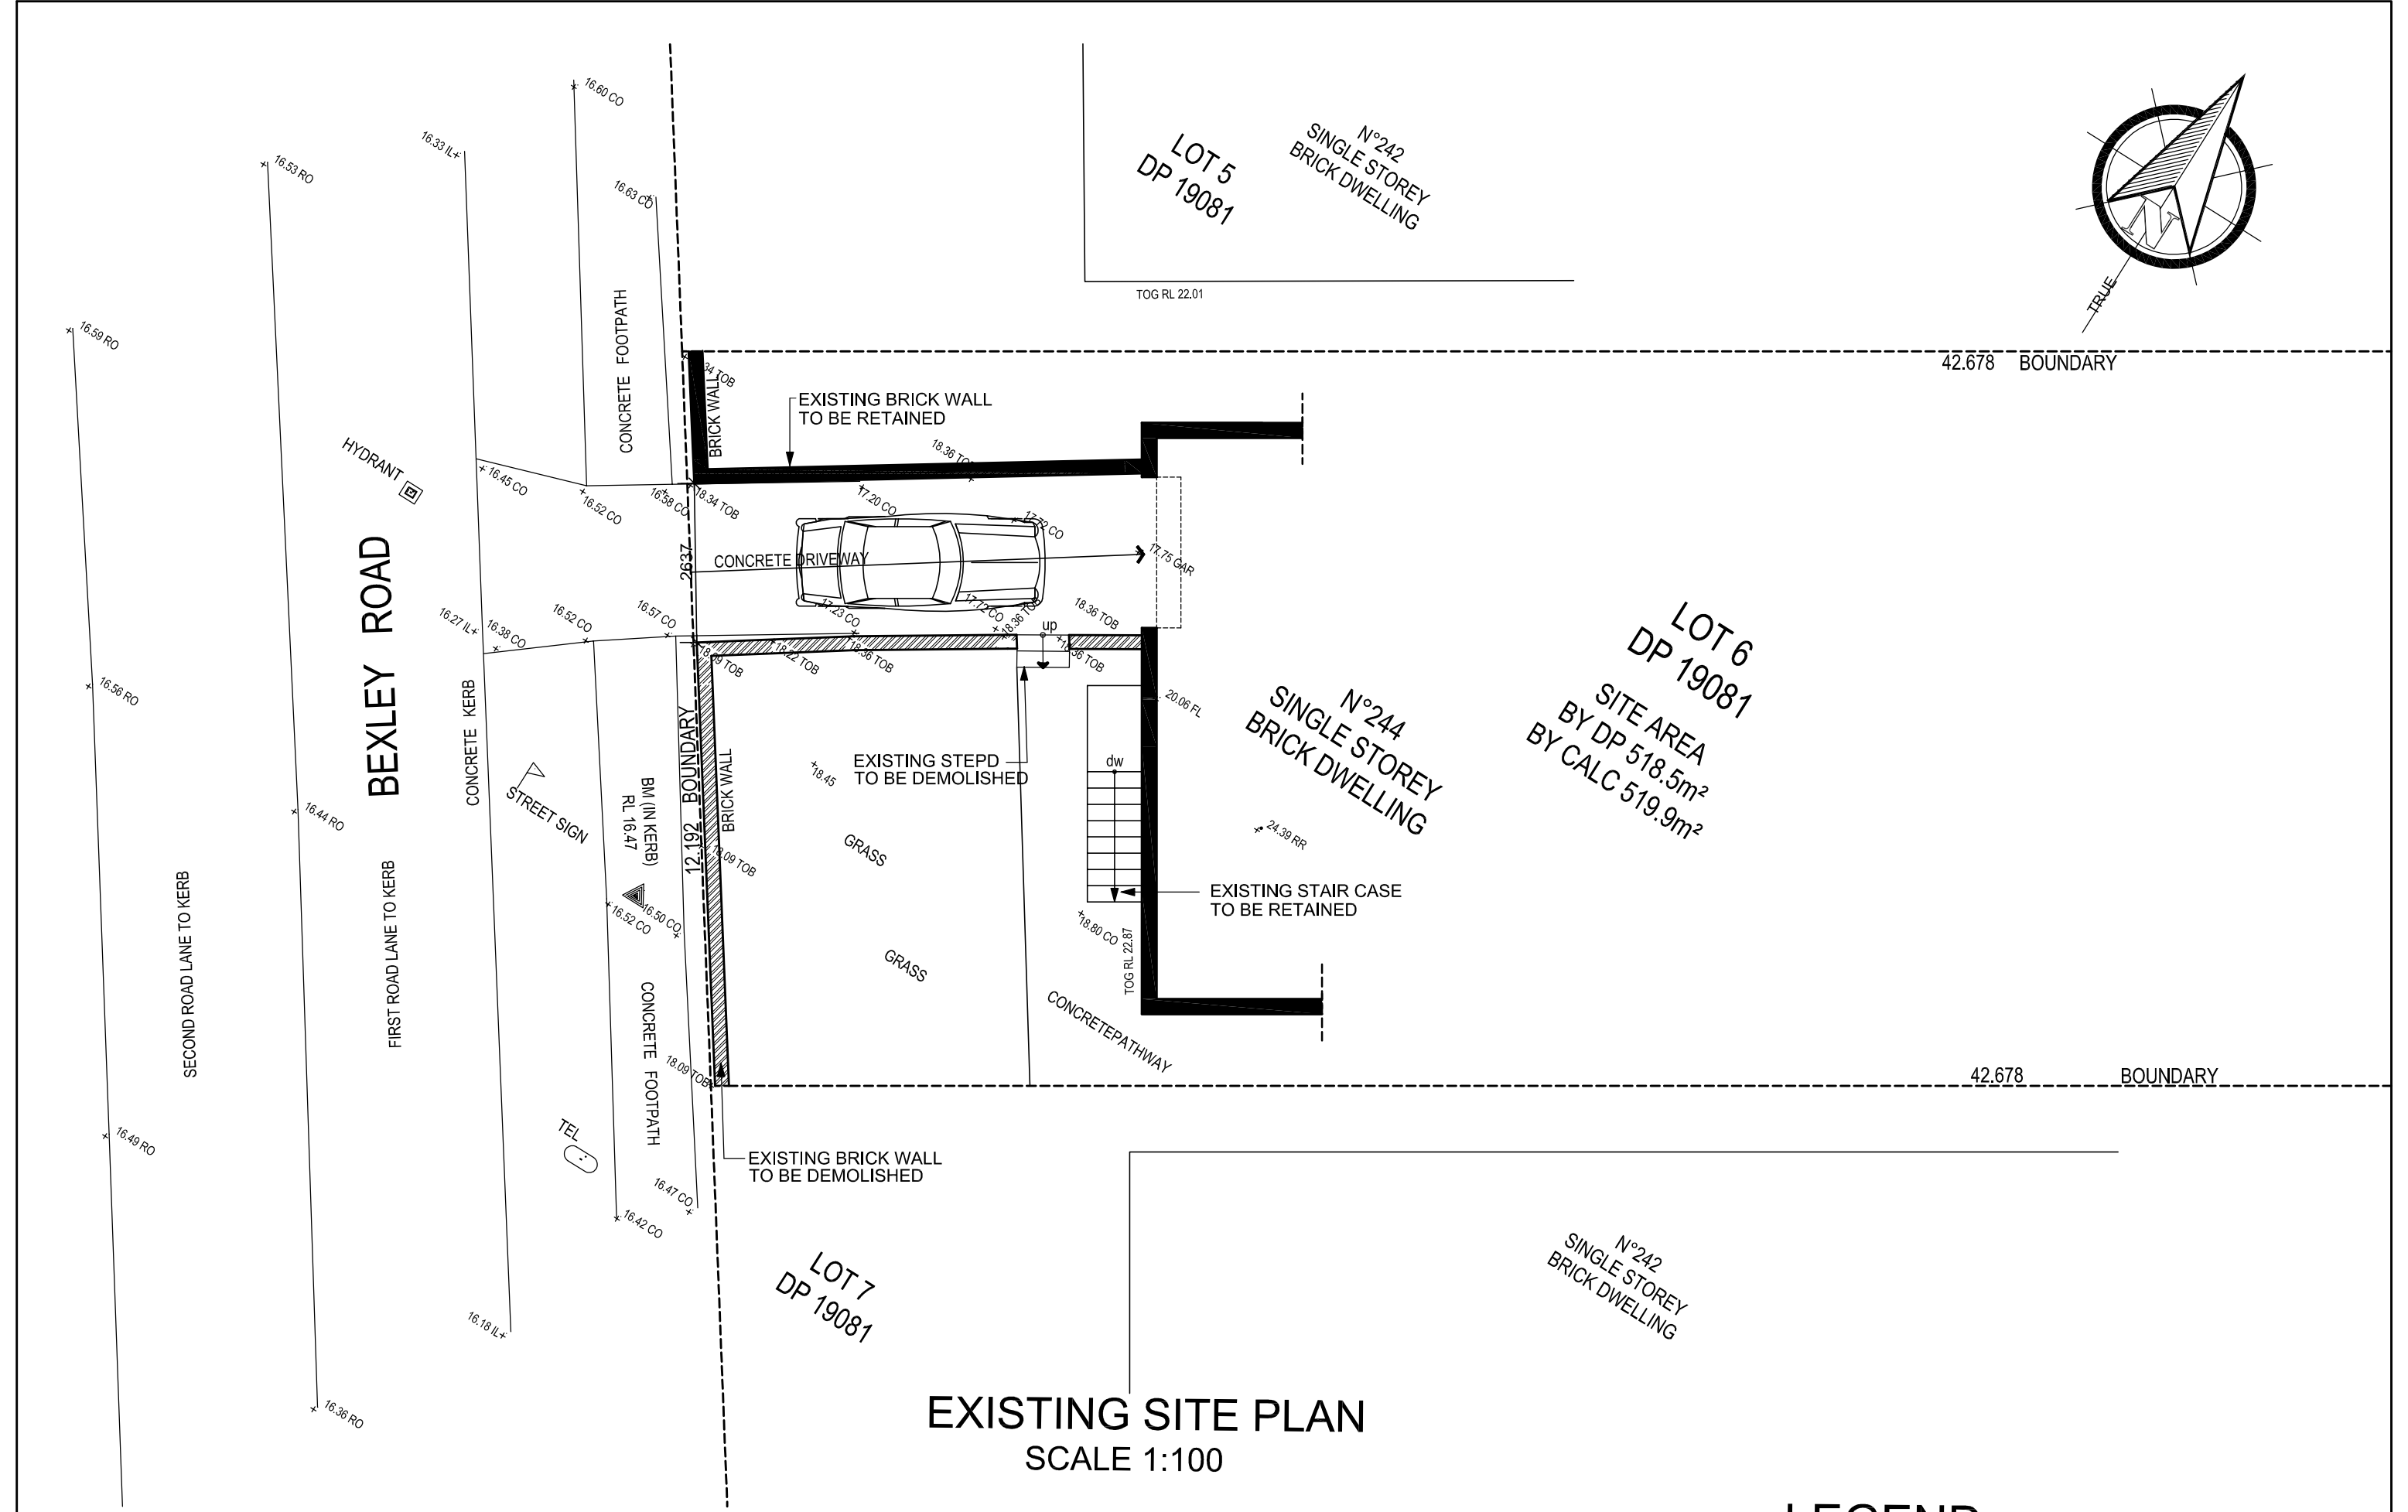


Rev	Date	All dimensions/levels subject to final survey. Any discrepancies to be referred to the Project Manager for directions. Contractor to verify all figures before carrying out the work.	Project :	Drawing Title	Date	07 -2023	Drawing No.
			PROPOSED A NEW CONCRETE DRIVEWAY AND PARKING SPACE AT NO 244 BEXLEY ROAD EARLWOOD NSW FOR MRS.Ka YI TAM	EXISTING SITE PLAN	Scale	1:100	2
					Drwn	GM	
			Documentation : ROCCO MEZZATESTA 123 PARRAMATTA RD. ANNANDALE MB. 0452 263 458 Email giovanni27@live.com	Project Manager :	Desgn	GM	
					Chckd		Issue D.A.


 BRICK WALL

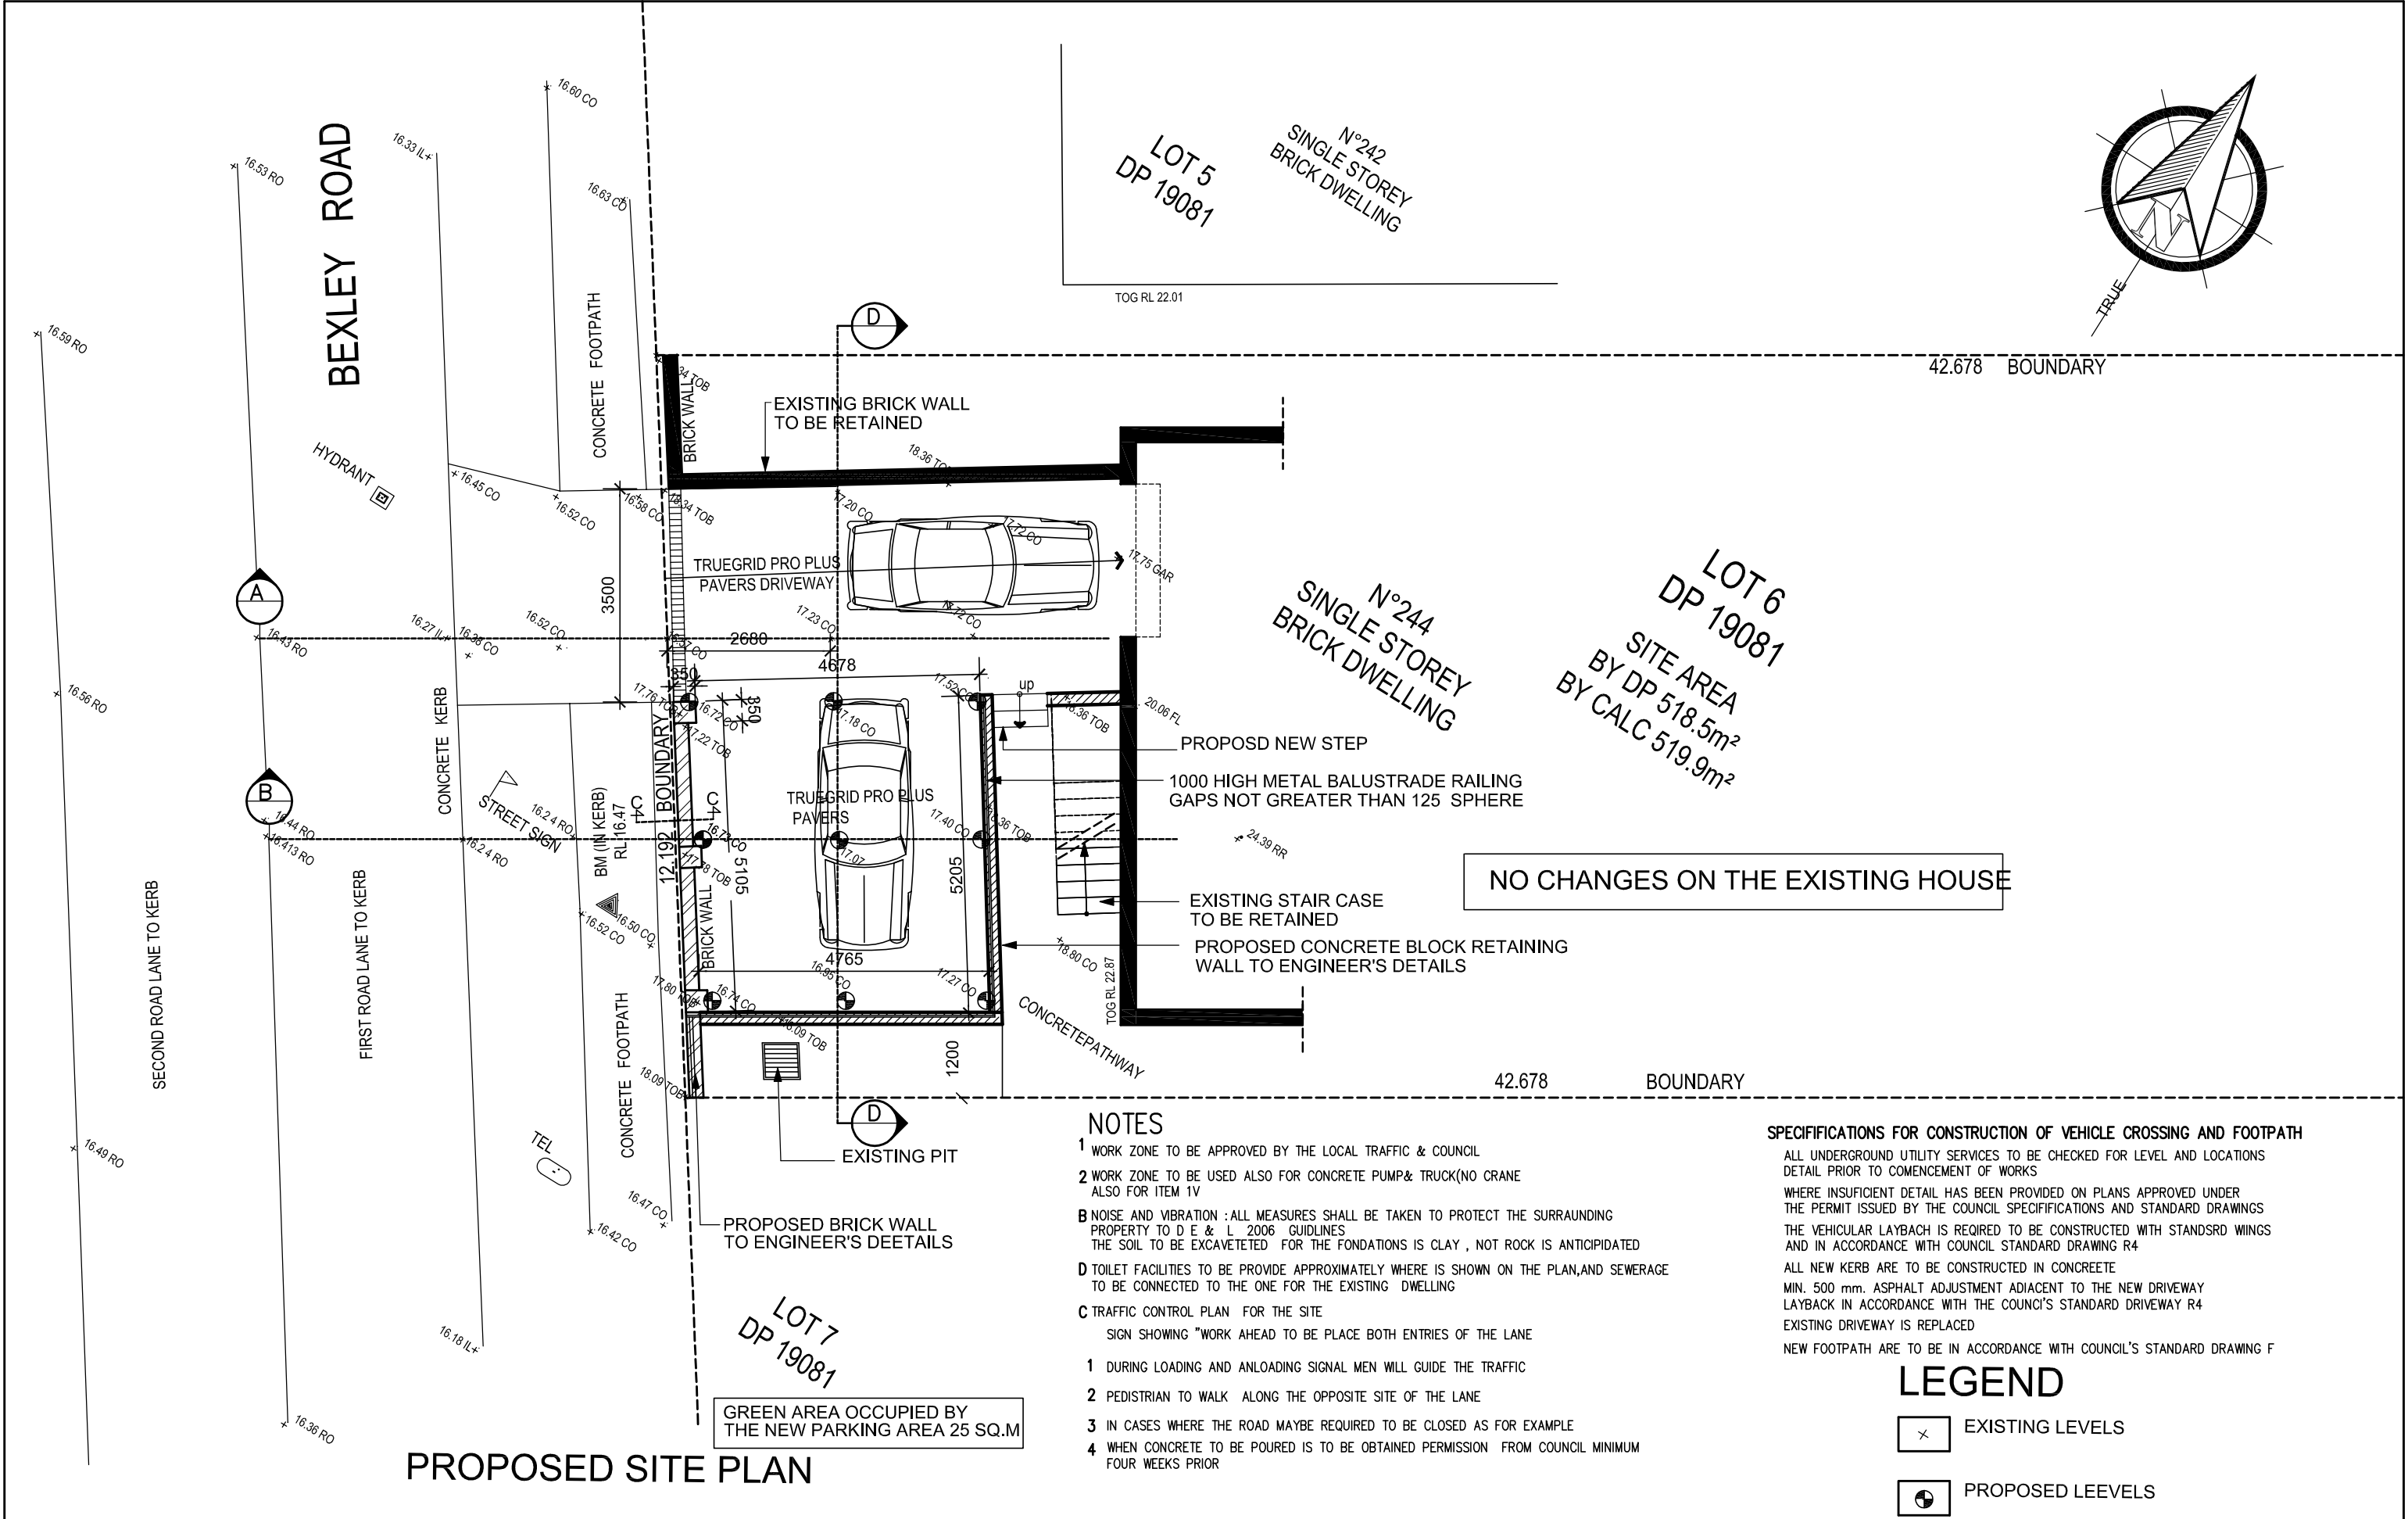

Rev	Date	All dimensions/levels subject to final survey. Any discrepancies to be referred to the Project Manager for directions. Contractor to verify all figures before carrying out the work.	Project :	Drawing Title	Date	07 -2023	Drawing No.
			PROPOSED A NEW CONCRETE DRIVEWAY AND PARKING SPACE AT NO 244 BEXLEY ROAD EARLWOOD NSW FOR MRS.Ka YI TAM	PROPOSED SITE PLAN	Scale	1:100	3
			Documentation : ROCCO MEZZATESTA 123 PARRAMATTA RD. ANNANDALE MB. 0452 263 458 Email giovanni27@live.com	Project Manager :	Drwn	GM	
					Desgn	GM	
					Chckd		Issue D.A.

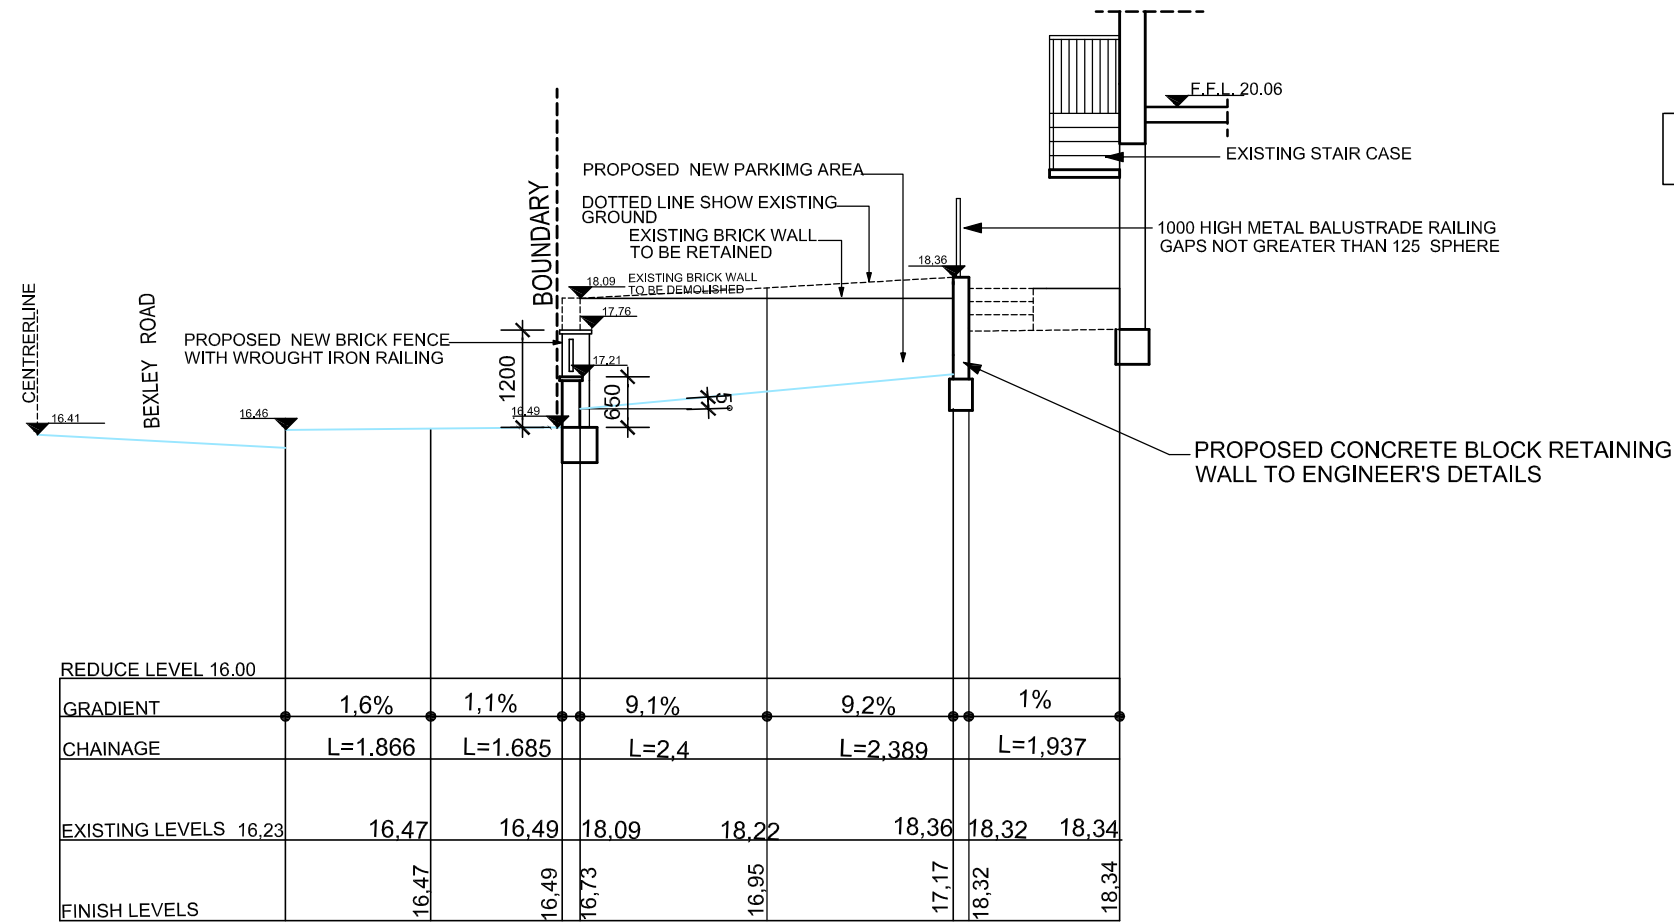


LONGITUDINAL SECTION ALONG B - B

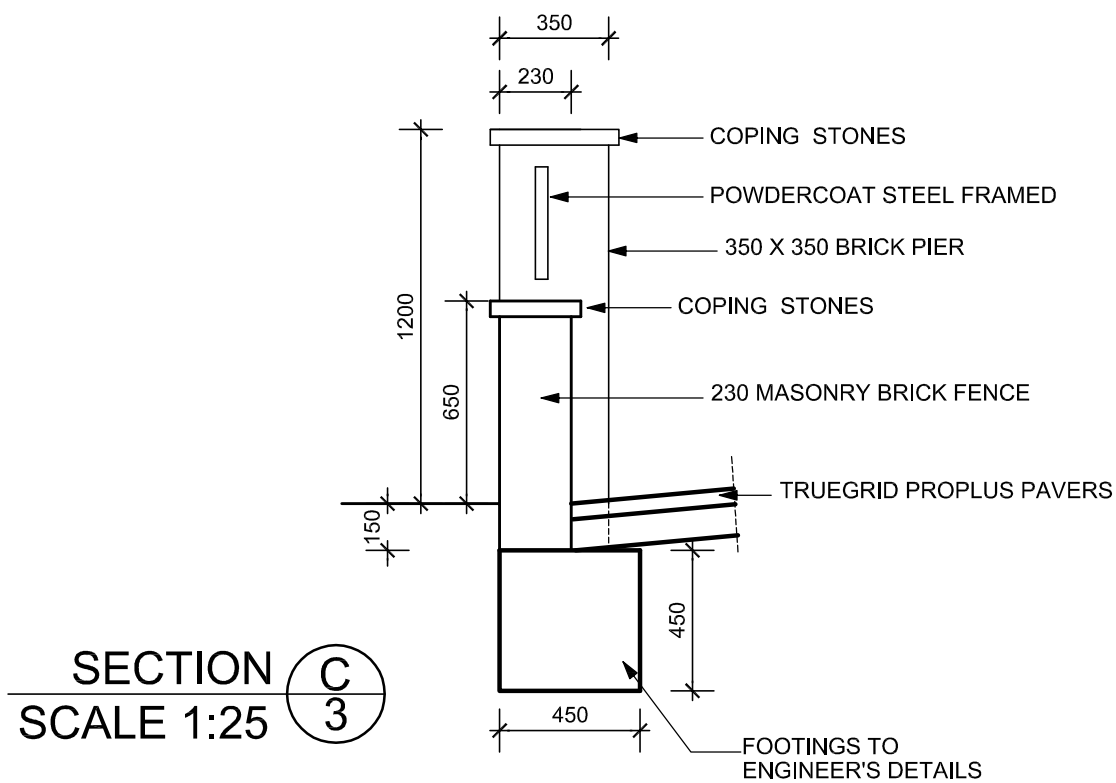


SECTION C
 SCALE 1:25

NO CHANGES ON THE EXISTING HOUSE

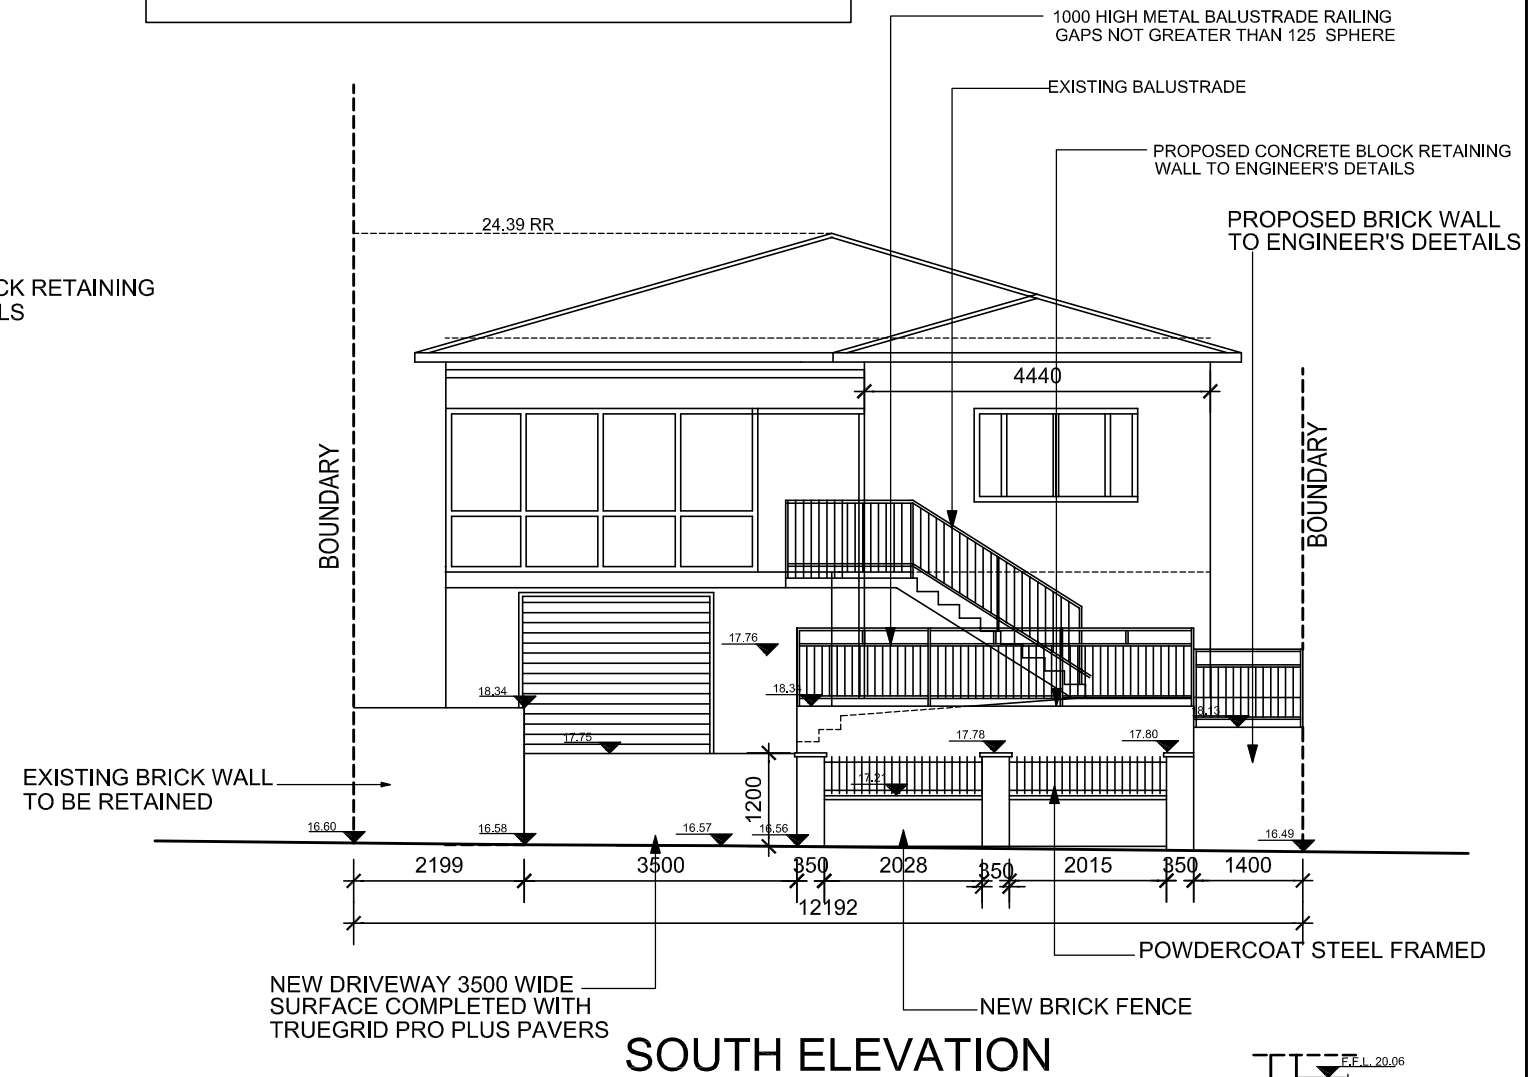


SOUTH ELEVATION

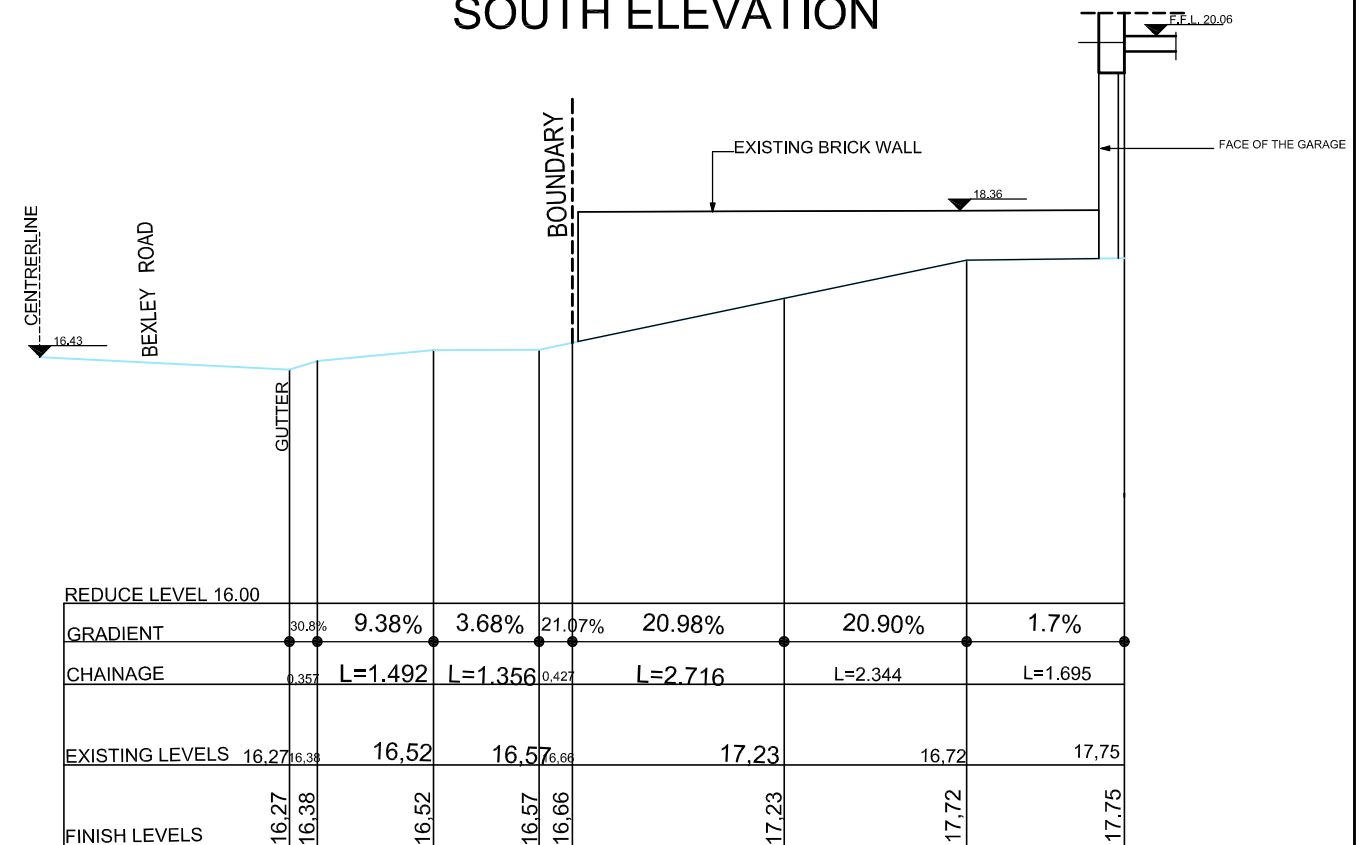


LONGITUDINAL SECTION ALONG A-A


Project :	Drawing Title	Date	07 -2023	Drawing No.
PROPOSED A NEW CONCRETE DRIVEWAY AND PARKING SPACE AT NO 244 BEXLEY ROAD EARLWOOD NSW FOR MRS.Ka YI TAM	LONGITUDINAL SECTIONS & SOUTH ELEVATION	Scale	1:100 1:200 1:25	4
Documentation : ROCCO MEZZATESTA 123 PARRAMATTA RD. ANNANDALE MB. 0452 263 458 Email giovanni27@live.com	Project Manager :	Drwn	GM	
		Desgn	GM	
		Chckd		Issue D.A.

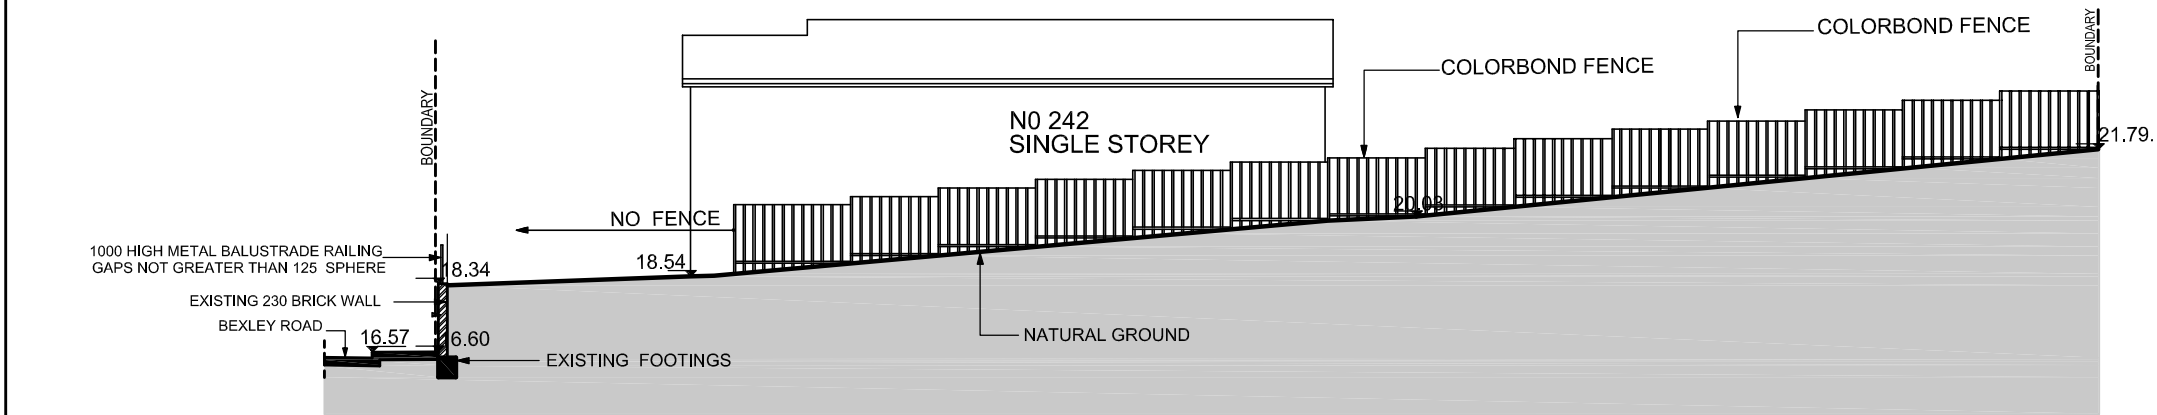

SIDE ELEVATION
SCALE 1:100

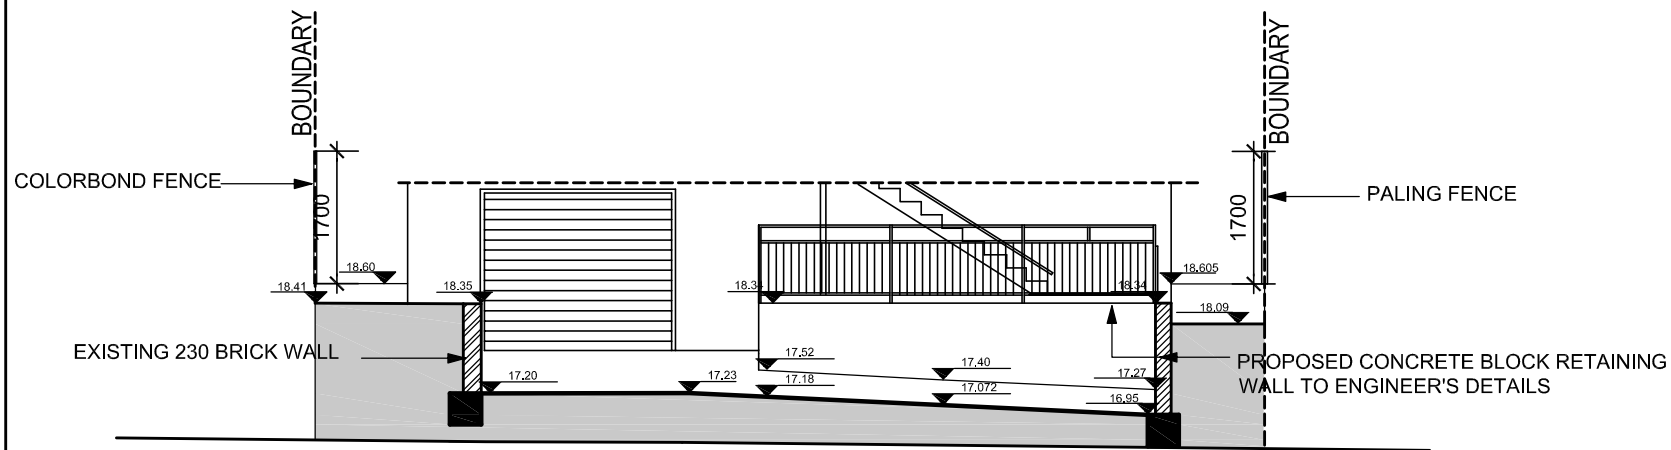


SECTION D-D D
3

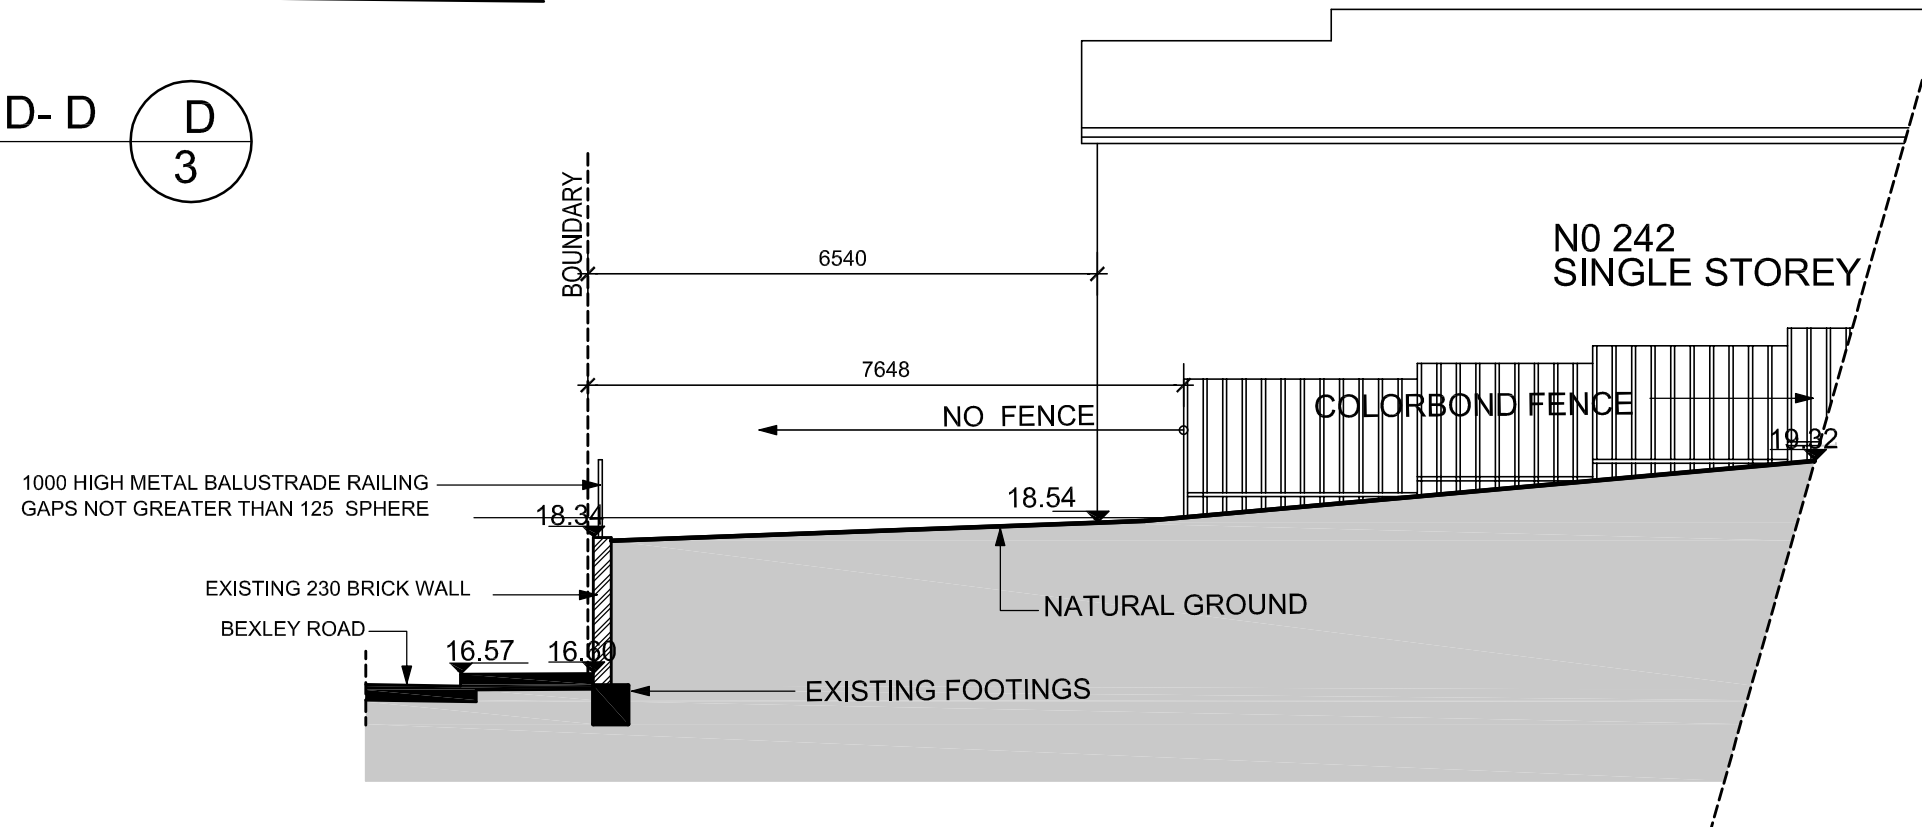


SIDE ELEVATION
SCALE 1:100

Project :	Drawing Title	Date	07 -2023	Drawing No.
PROPOSED A NEW CONCRETE DRIVEWAY AND PARKING SPACE AT NO 244 BEXLEY ROAD EARLWOOD NSW FOR MRS.Ka YI TAM	SIDE ELEVATION (No 242)	Scale	1:200 1:100	5
Documentation : ROCCO MEZZATESTA 123 PARRAMATTA RD. ANNANDALE MB. 0452 263 458 Email giovanni27@live.com	Project Manager :	Drwn	GM	
		Desgn	GM	
		Chckd		Issue D.A.

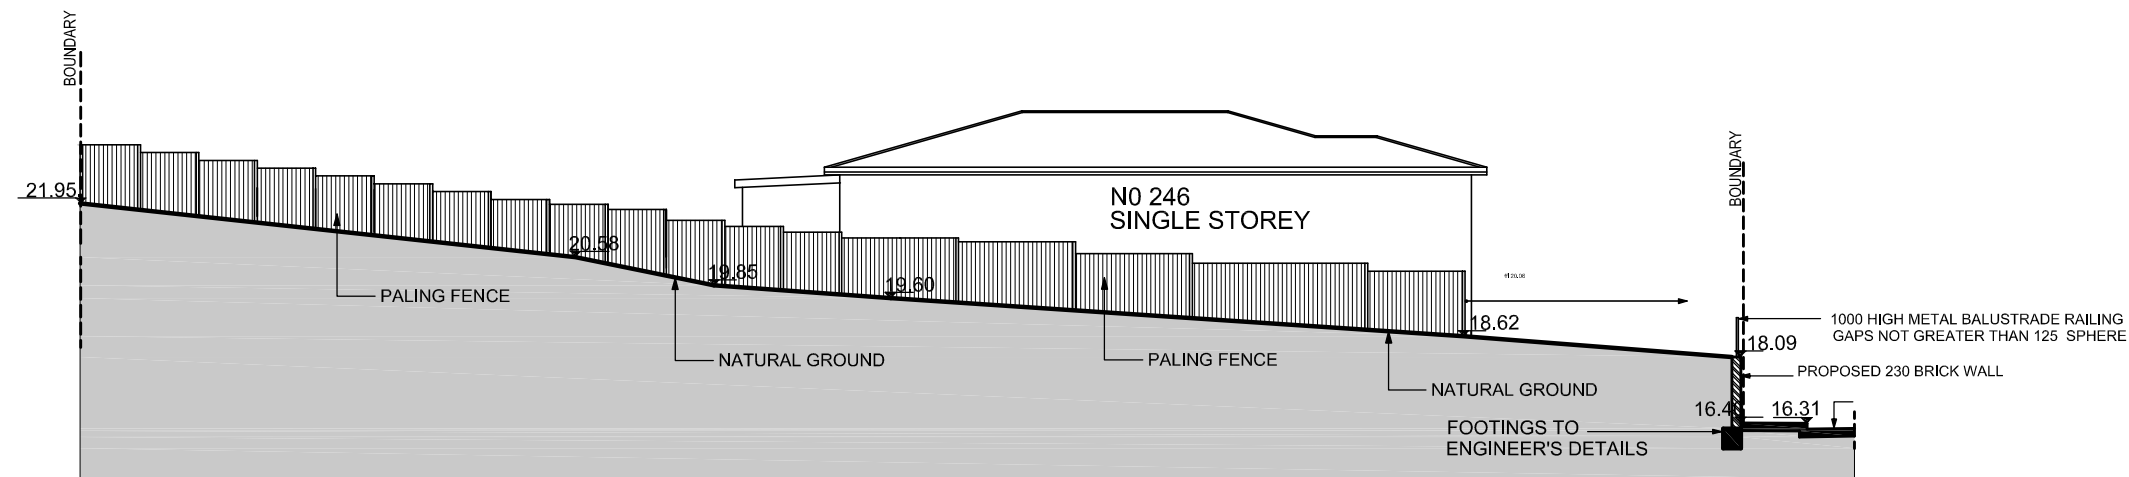


SIDE ELEVATION
SCALE 1:200

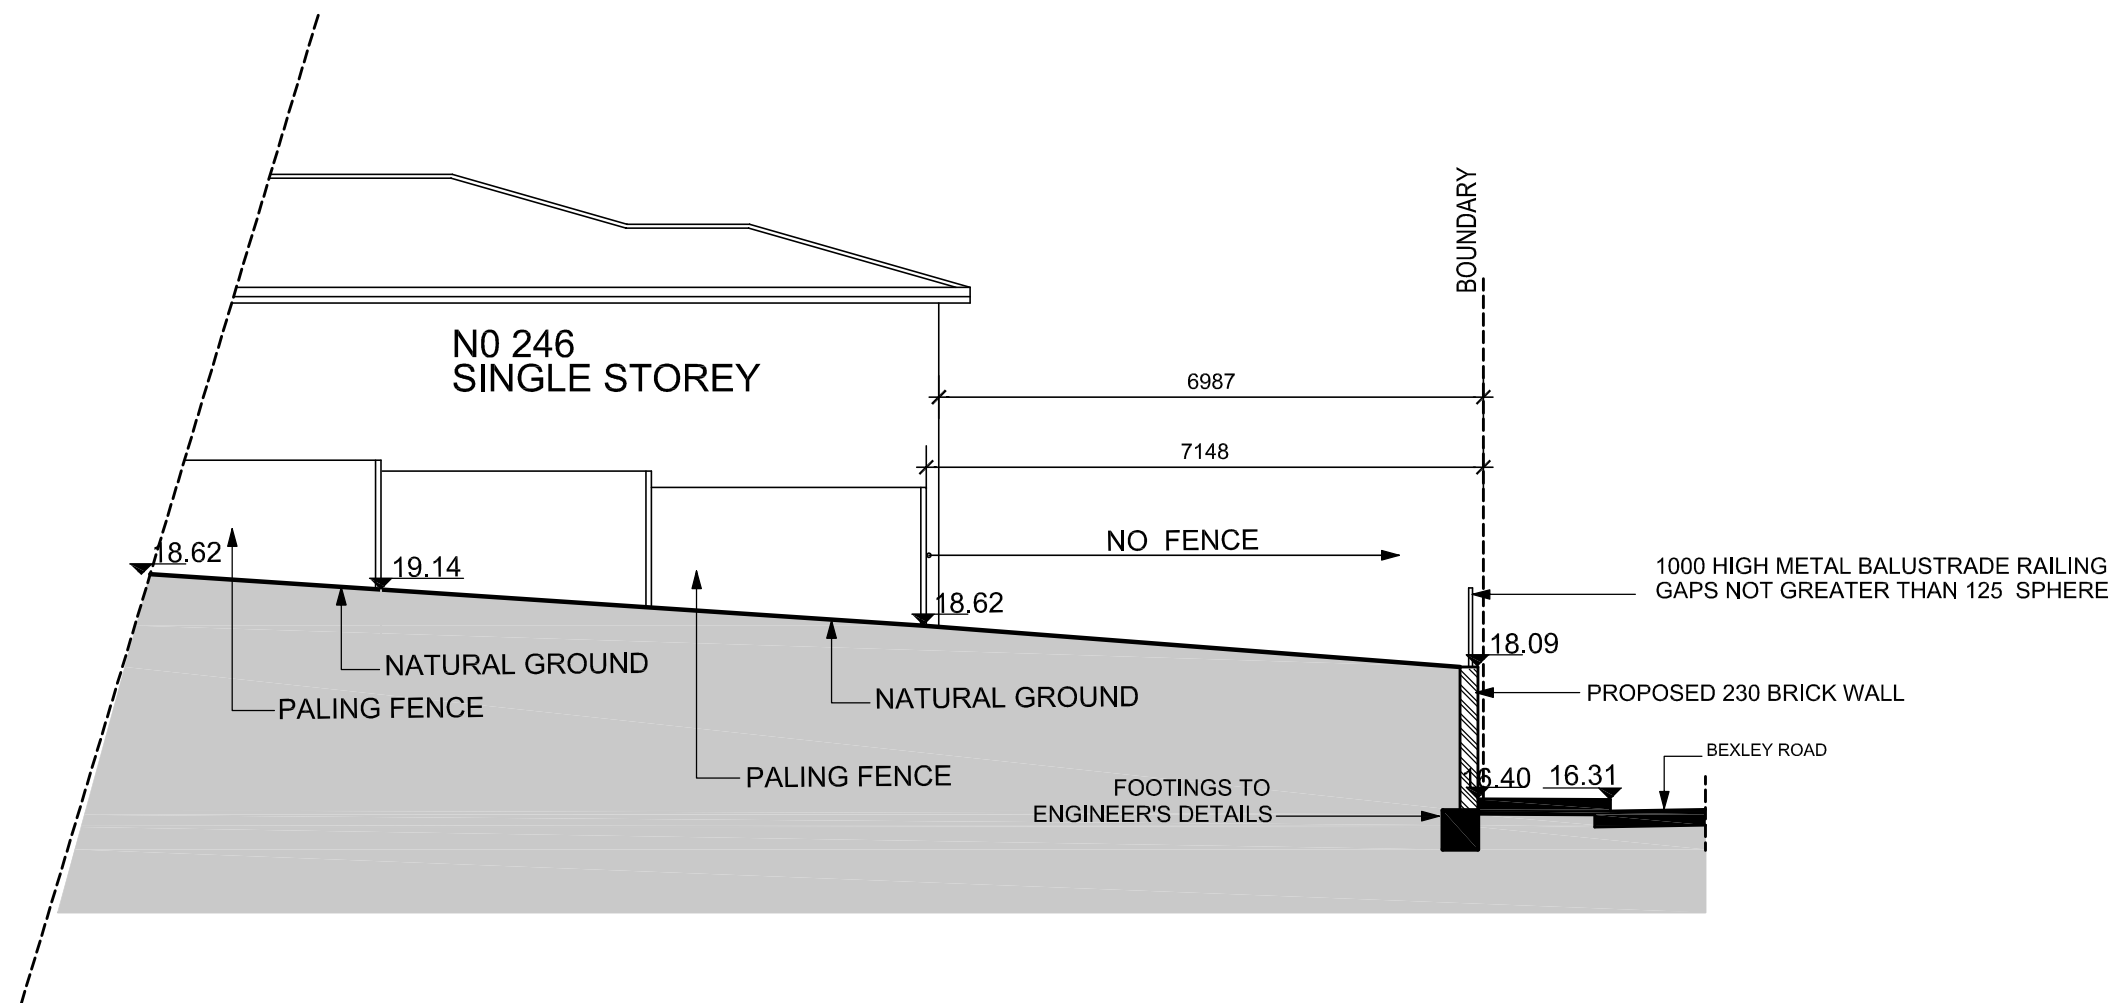


SIDE ELEVATION
SCALE 1:100


Project :	Drawing Title	Date	07 -2023	Drawing No.
PROPOSED A NEW CONCRETE DRIVEWAY AND PARKING SPACE AT NO 244 BEXLEY ROAD EARLWOOD NSW FOR MRS.Ka YI TAM	SIDE ELEVATION (No 246)	Scale	1:200 1:100	6
		Drwn	GM	
		Desgn	GM	
Documentation :	Project Manager :	Chckd		Issue D.A.
ROCCO MEZZATESTA				
123 PARRAMATTA RD. ANNANDALE MB. 0452 263 458 Email giovanni27@live.com				

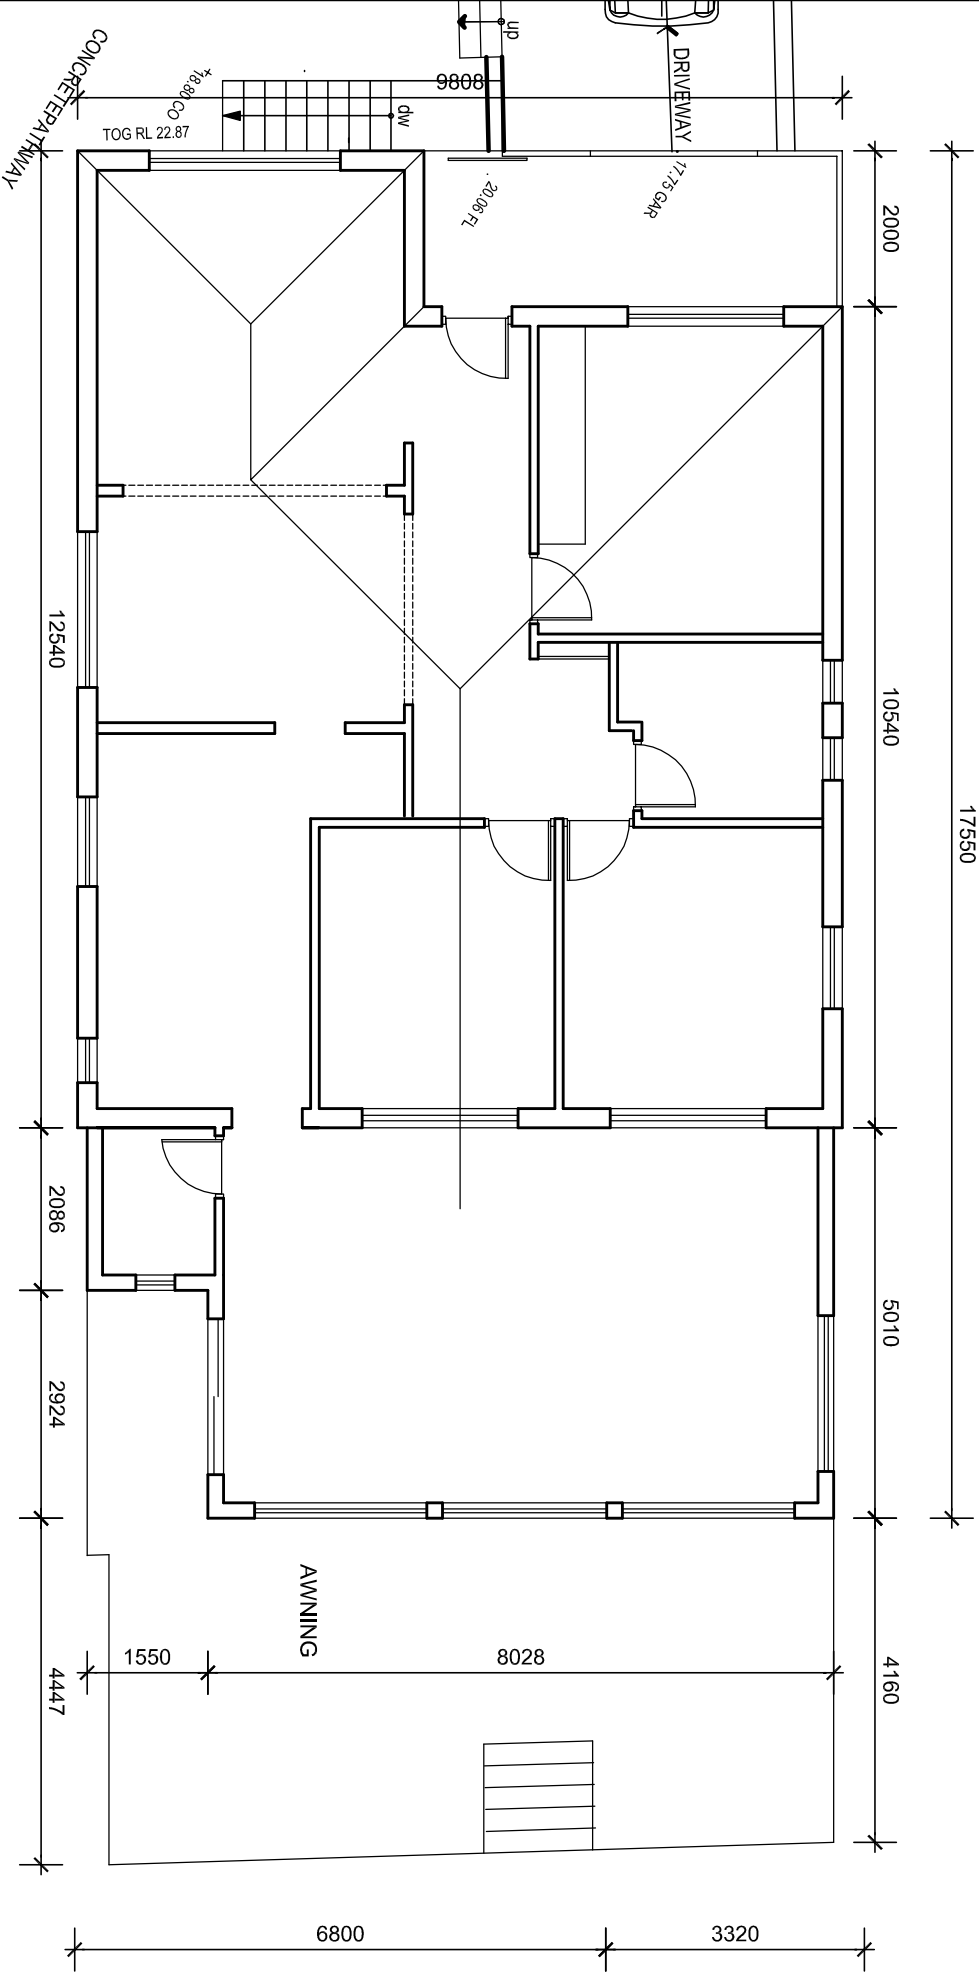

EXISTING UPPER LEVEL PLAN

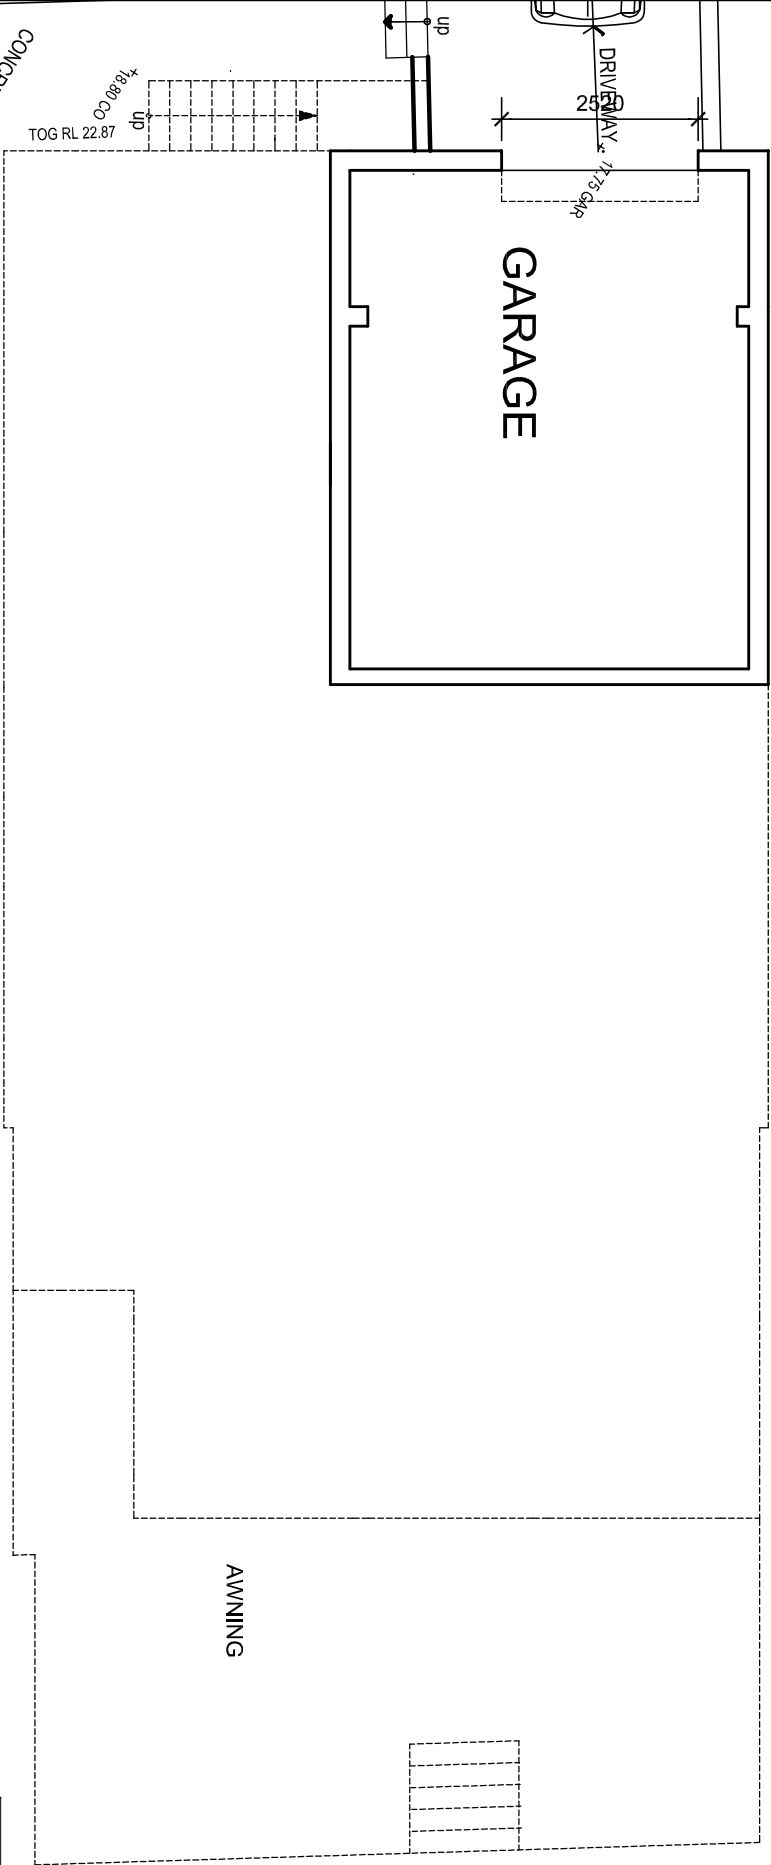

EXISTING LOWER LEVEL PLAN

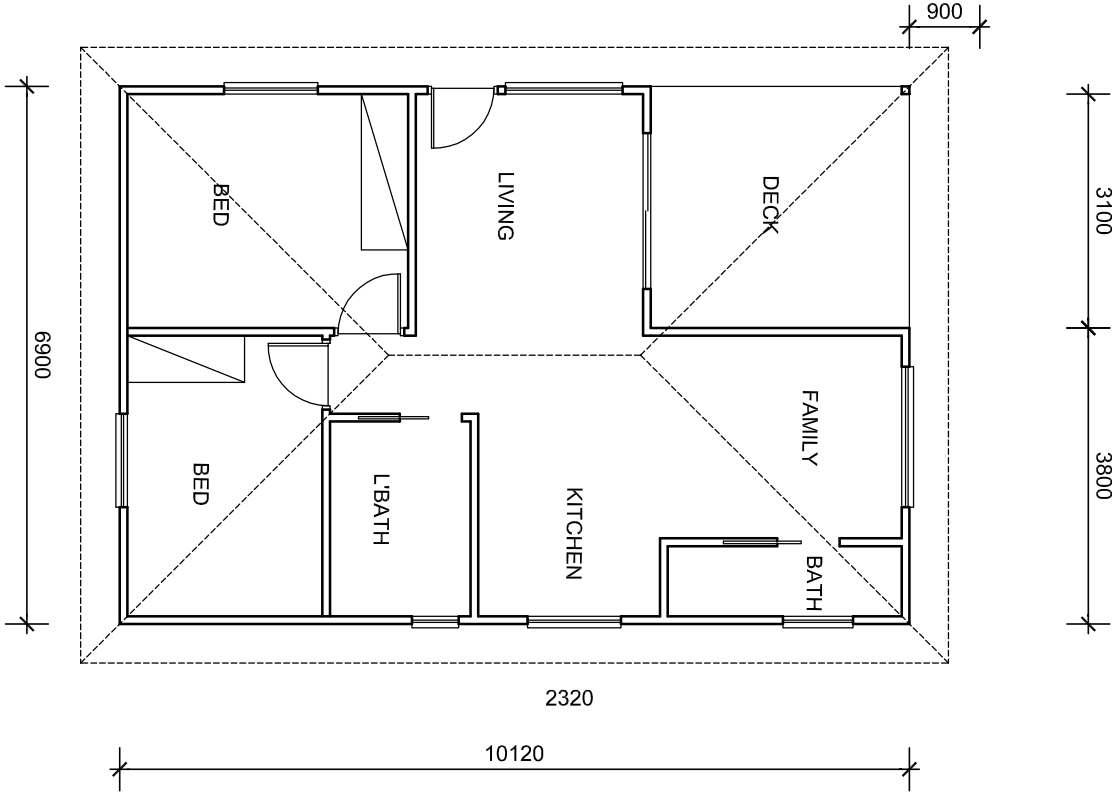

EXISTING GRANNY FLAT

Project :		Drawing Title		Date	07 -2023	Drawing No.	
PROPOSED A NEW CONCRETE DRIVEWAY AND PARKING SPACE AT NO 244 BEXLEY ROAD EARLWOOD NSW FOR MRS.Ka Yi TAM		LAYOUT OF EXISTING BUILDINGS		Scale	1 : 100	7	
Documentation : ROCCO MEZZATESTA 123 PARRAMATTA RD. ANNANDALE MB. 0452 263 458 Email giovaniz7@live.com		Project Manager :		Dwn	GM		
				Design	GM		
				Checkd		Issue D.A.	

