

LEGEND	
<div></div>	FUTURE WORKS
<div></div>	EXISTING PARKING

PARKING SCHEDULE	
TYPE	COUNT

CAPLE STREET	
ANGLE PARKING	27

DUNDAS STREET	
PARALLEL PARKING	104

OLYMPIC HWY	
ANGLE PARKING	19

RIPON STREET	
OFF-STREET PARKING	66
PARALLEL PARKING	73
Grand total	289

1
A205
PROPOSED PLAN - LOCATION
1 : 500

Revision.	Date.	Description.
A	04-08-23	FOR DA
B	13-09-23	STRUCTURAL INPUT
C	27-09-23	AMENDED BLOCKS & ROOM NUMBER
D	01-12-23	FOR DA APPROVAL
E	14-12-23	DRAFT FOR REVIEW
F	15-01-24	REVISED DA SET



Architecture
Interiors
Access
Heritage

Client:
HENNESSY CATHOLIC COLLEGE

Project Title:
ADMINISTRATION BUILDING

DP 1195788 LOT 1 SUBURB Hilltops Council
9 RIPON STREET YOUNG NSW 2594


Design Project Manager.
DT
Project Delivery leader.
SE
Quality Manager.
DT
Drawn.
FR

Drawing Title:
SITE PLAN


Scale
As indicated
Project.
2106.02

Sheet Size
A1
Drawing.
A004

Revision.
F

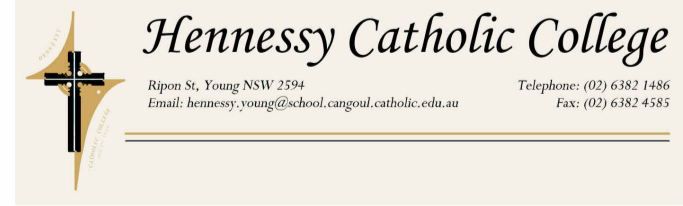

0 5 10 15 20 25 30 35 40 m
SCALE: 1:500 @ ORIGINAL SCALE

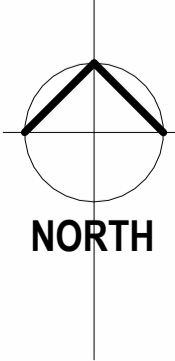

DEVELOPMENT APPLICATION

All dimensions in millimetres. Do not scale drawing. All dimensions and levels to be verified on site by contractor before commencing work or preparation of shop drawings, where provide, drawings must be read in conjunction with specification and schedules.

© Copyright