




2 SECTION D
A130 1:75

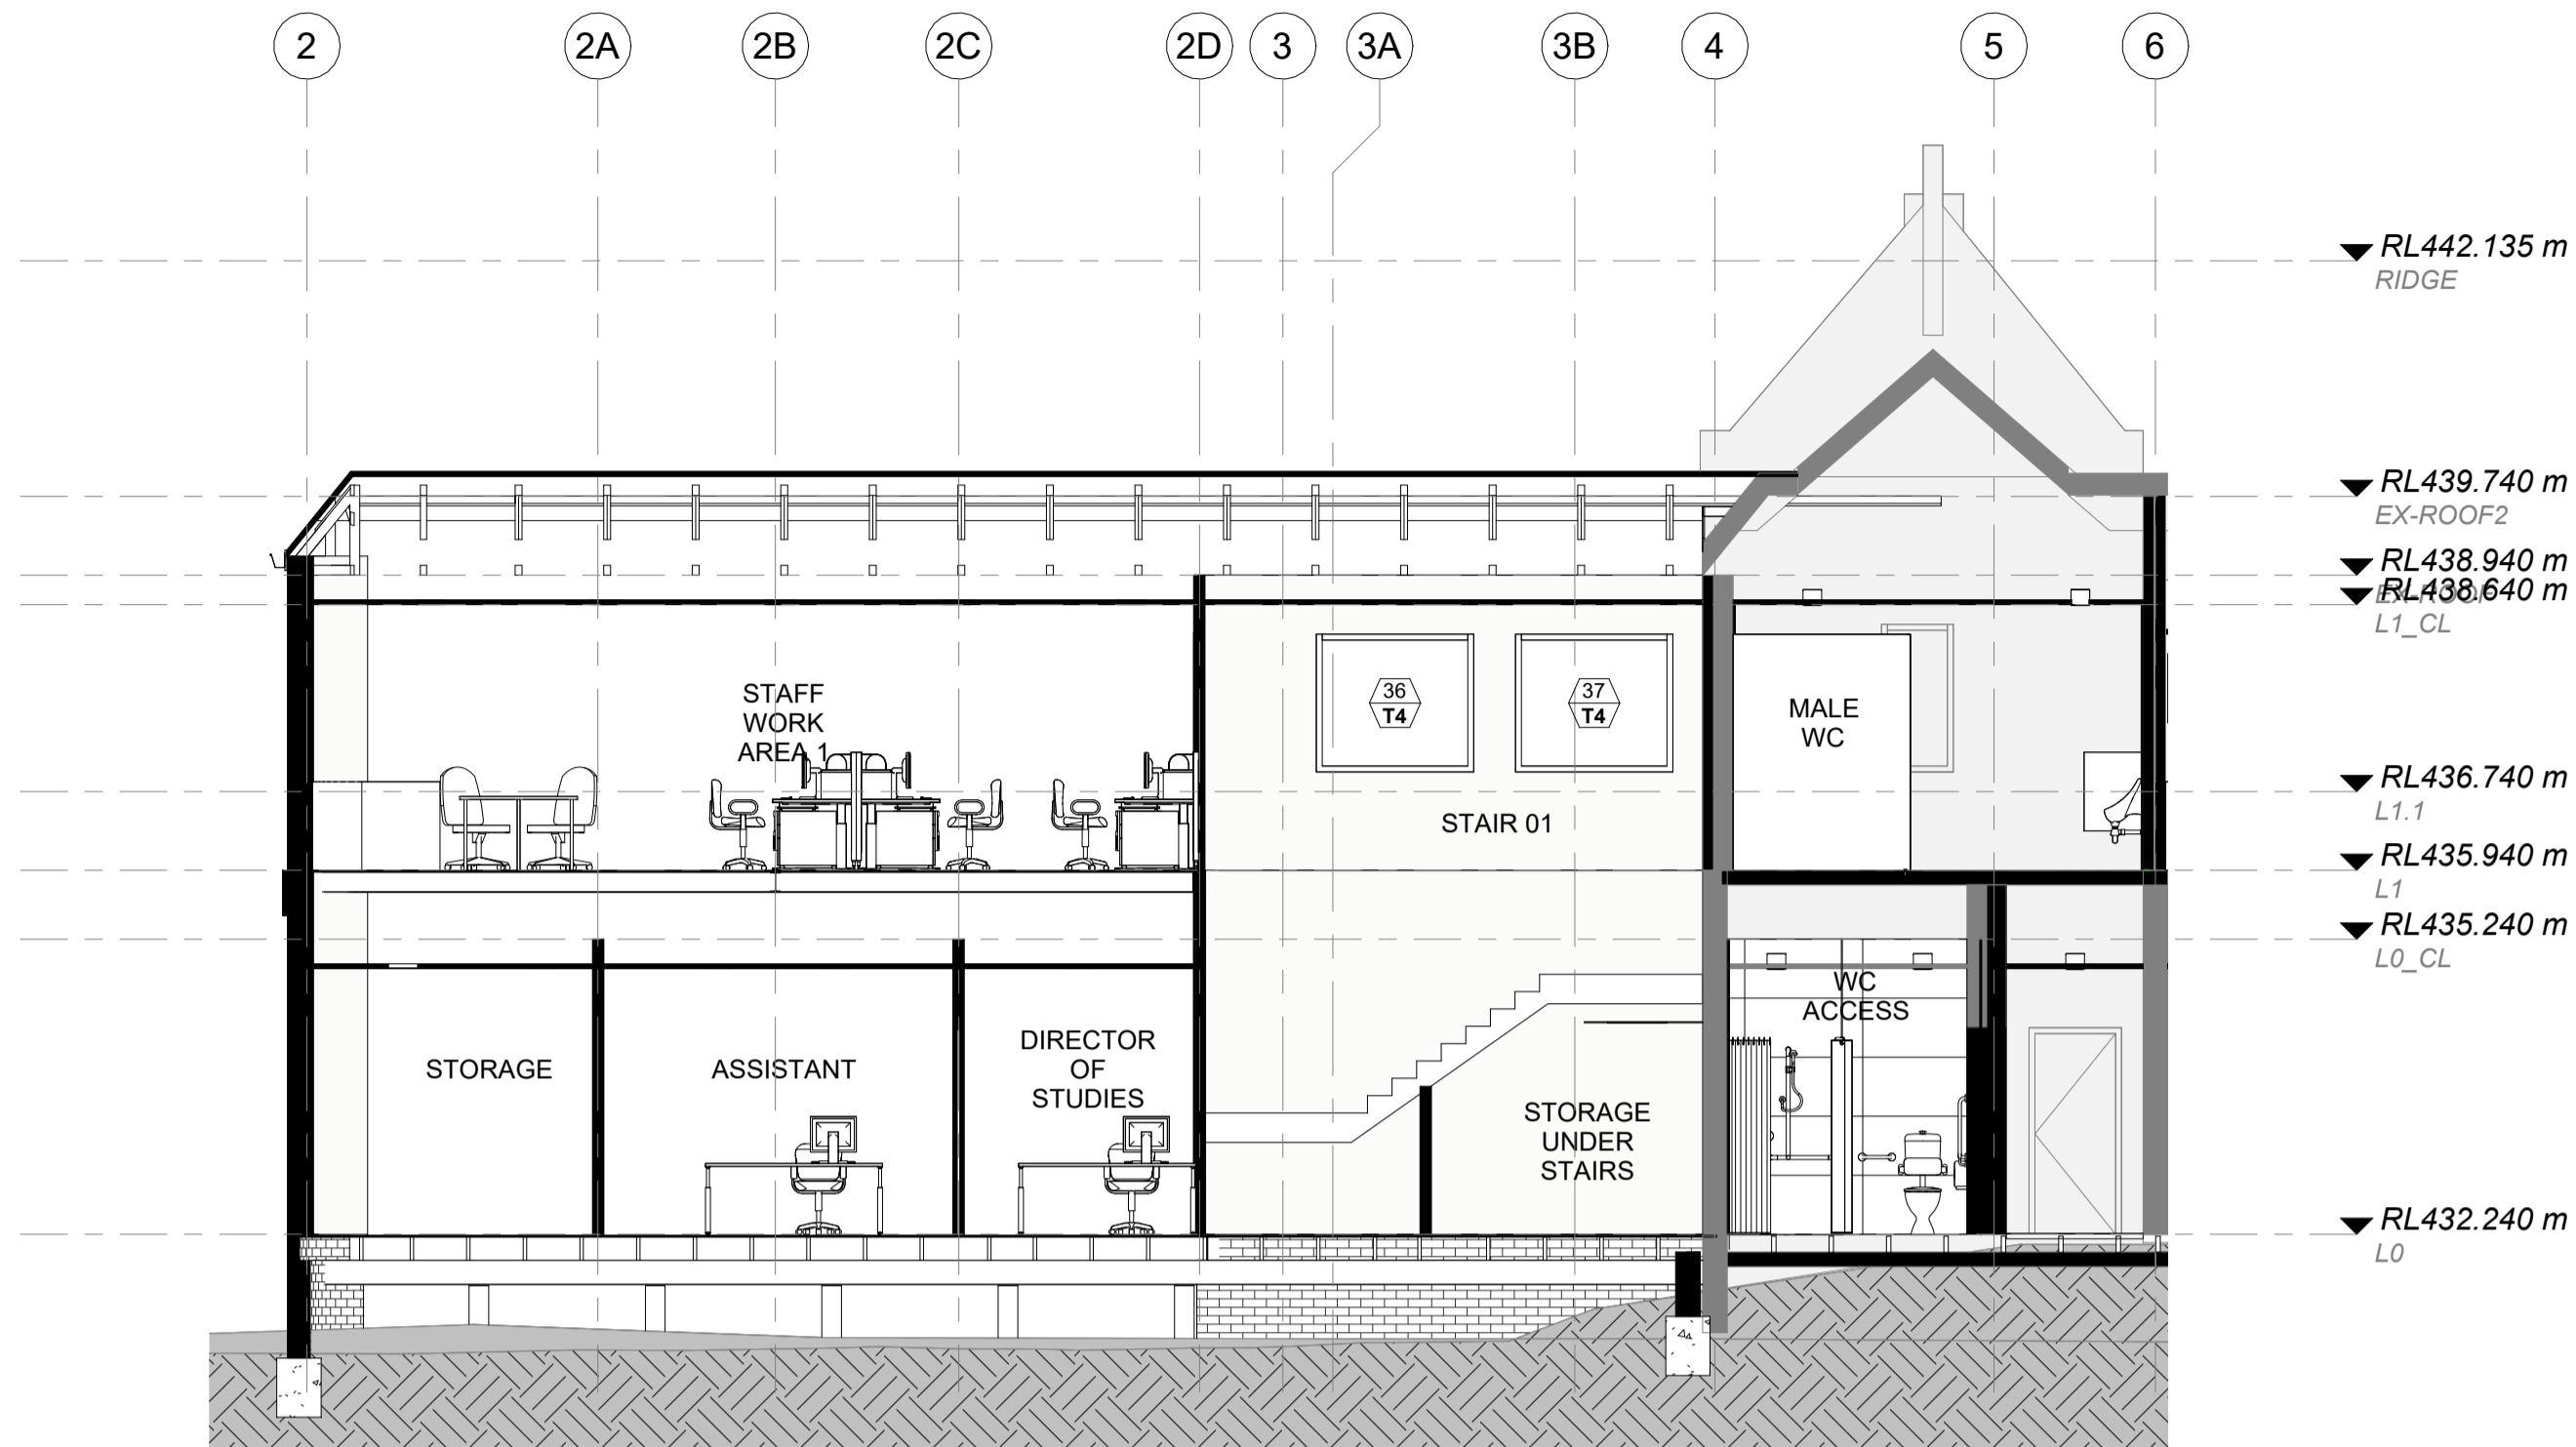

3 SECTION E
A130 1:75

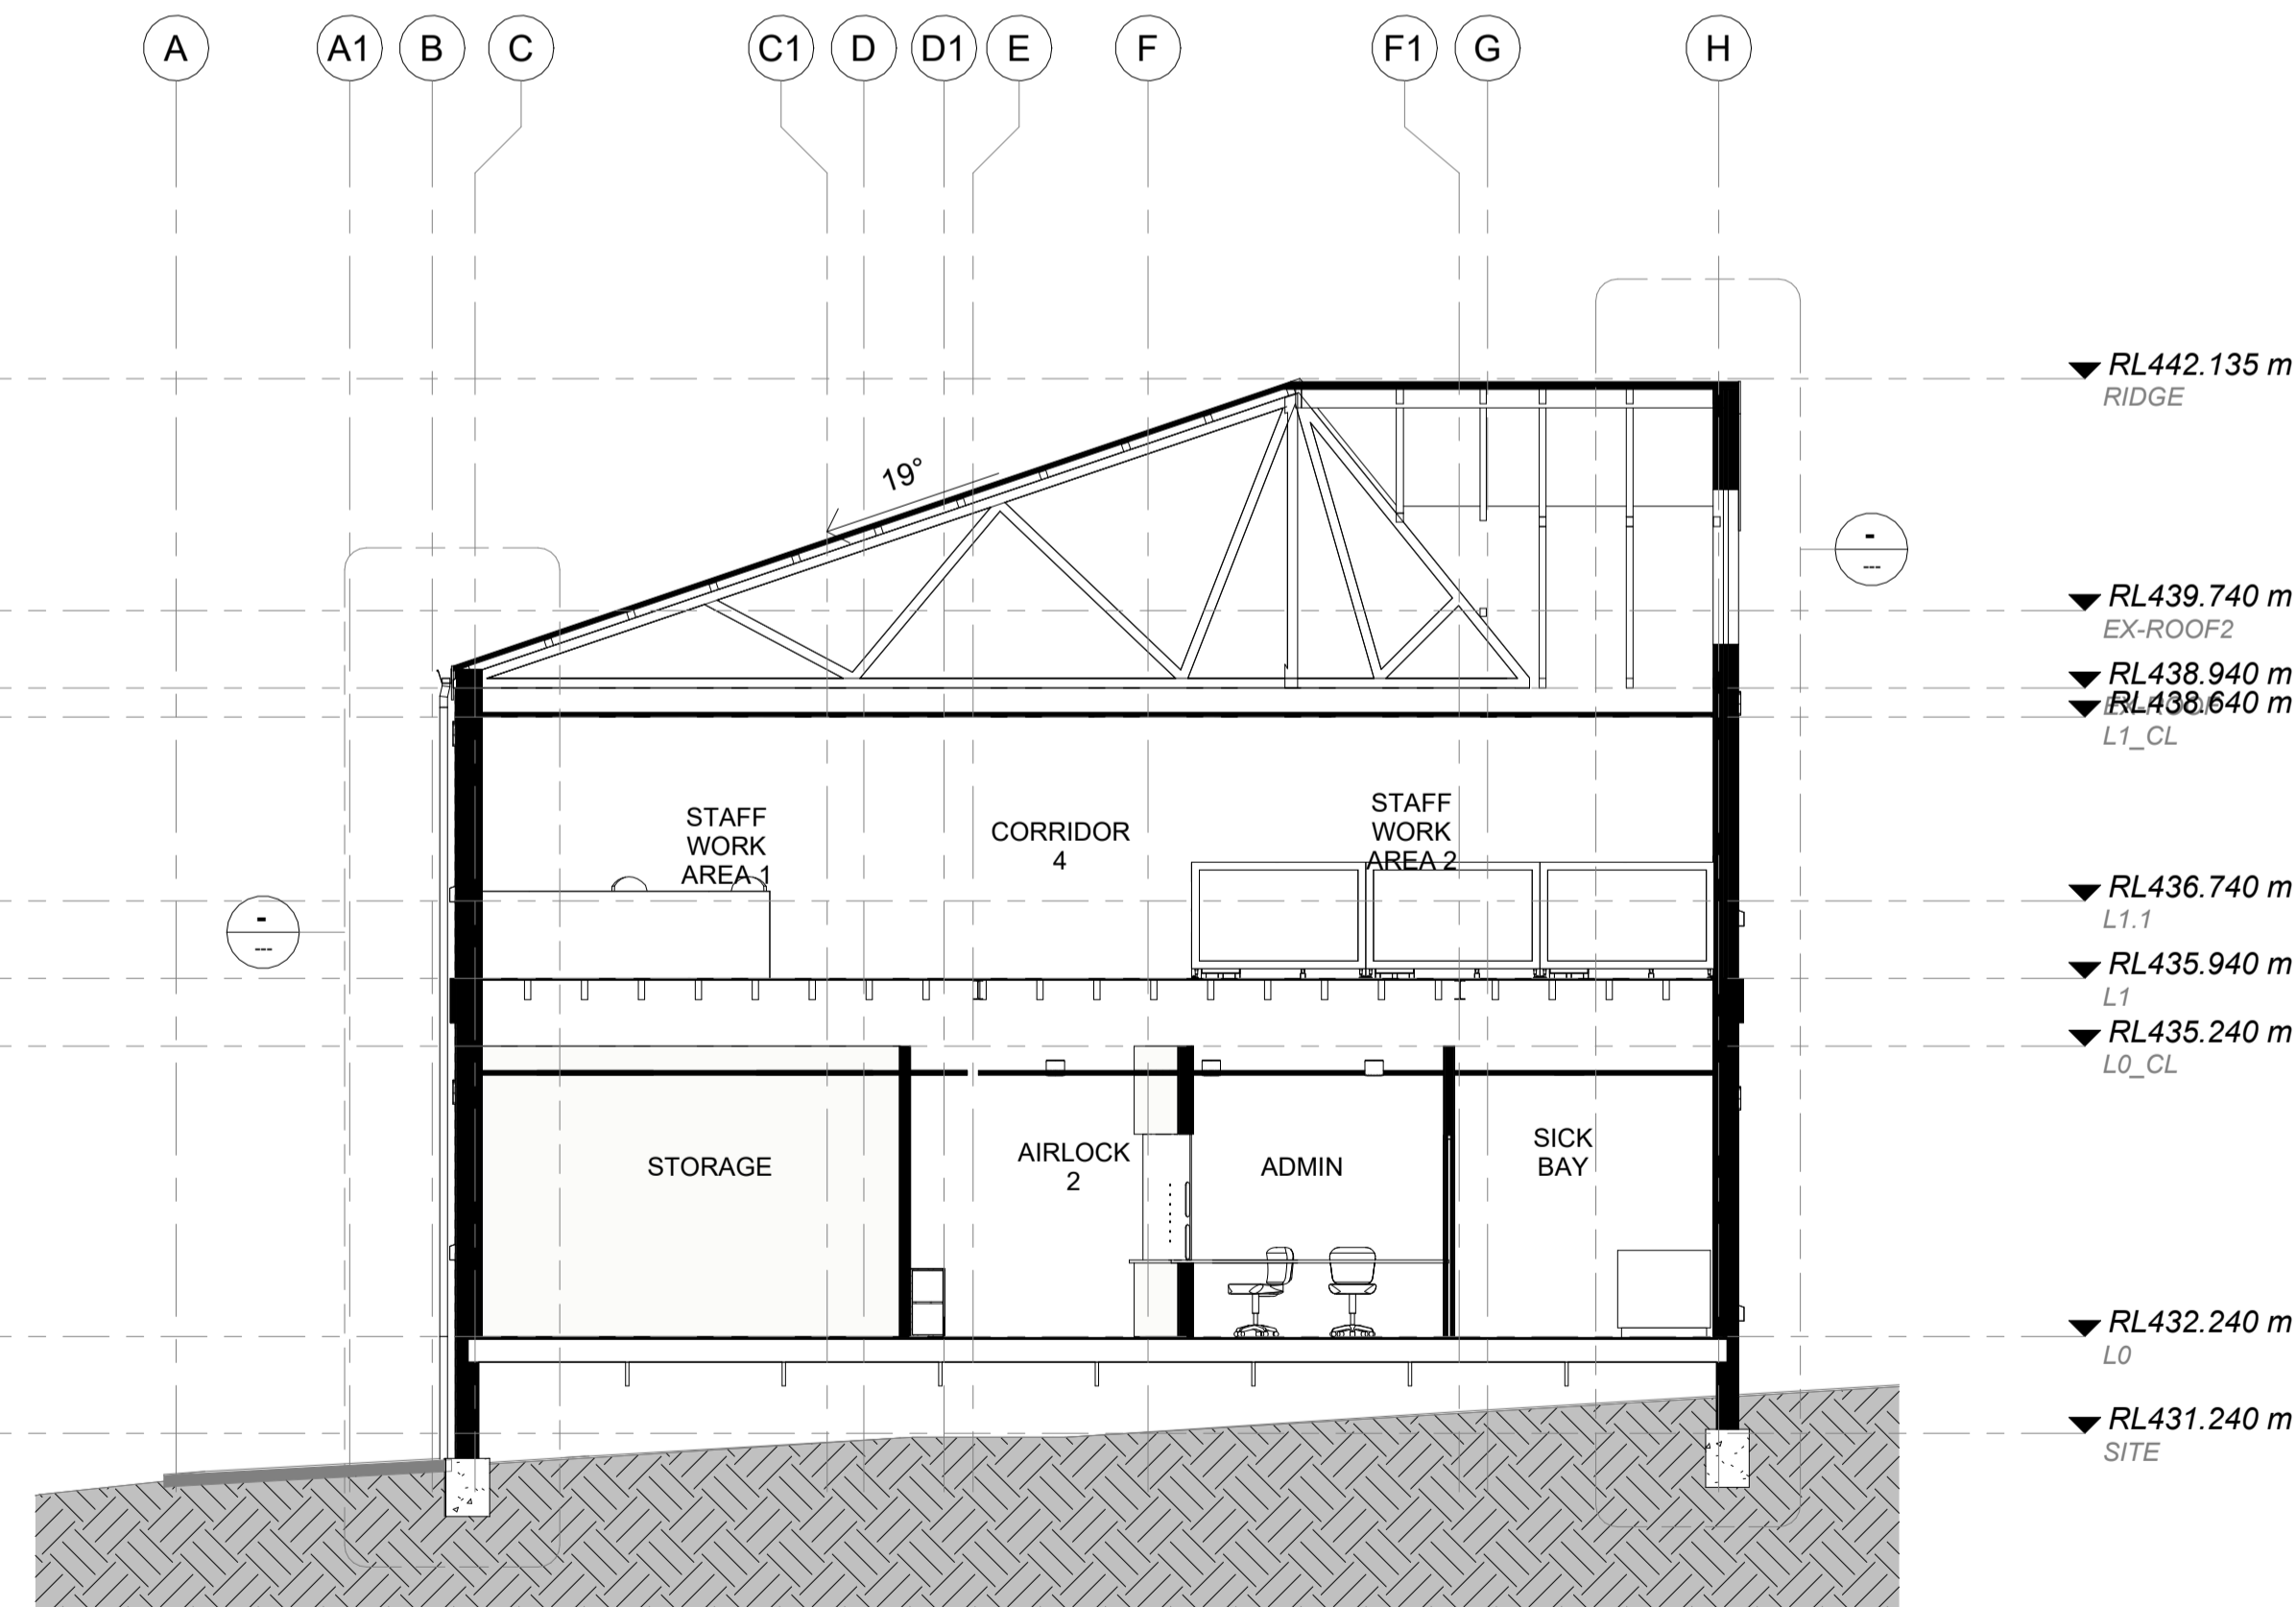

4 SECTION F
A130 1:75

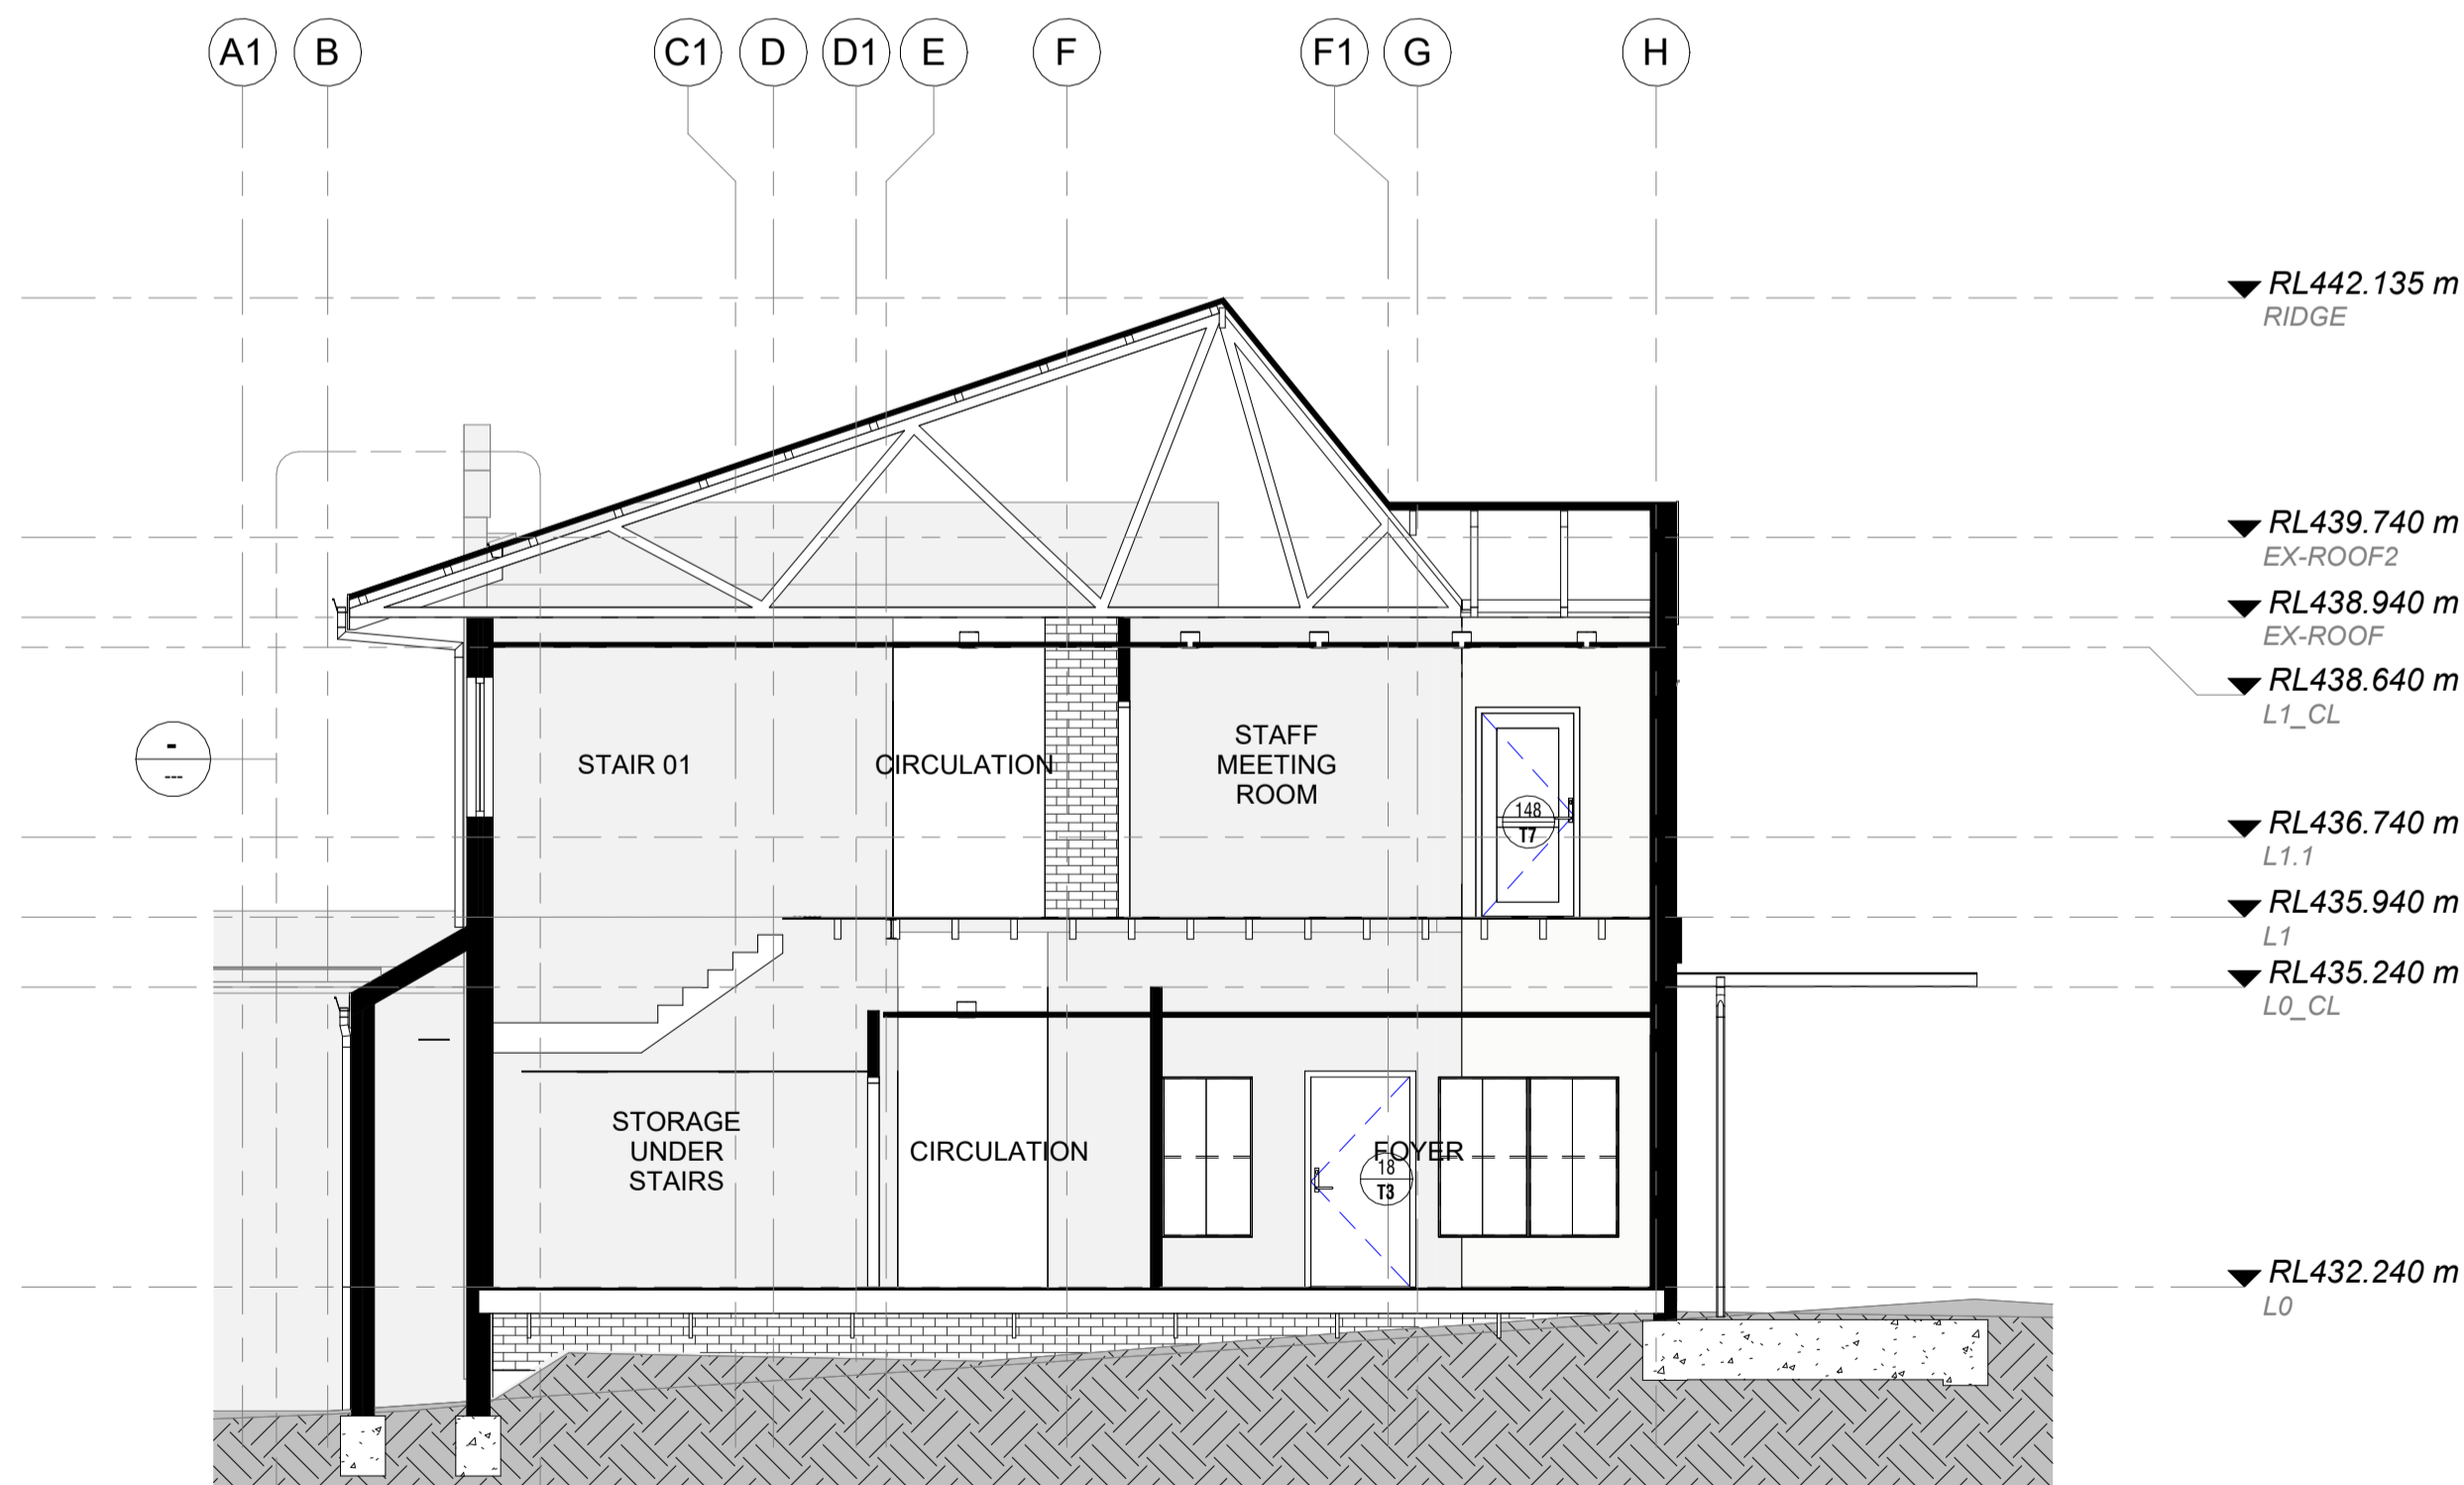

1 SECTION G
A130 1:75

LEGEND- PROPOSED- BUILDING ELEVATIONS	
	MATERIAL ABBREVIATION. REFER KEYNOTES FOR DESCRIPTION
	EXISTING ELEMENTS SURFACE RETAINED
	PROPOSED ELEMENTS SURFACE
02 01 008	DOOR TAG. REFER DOOR SCHEDULE FOR MORE DETAILS
01 7	WINDOW NO/TYPE. REFER A700 TYPE DESCRIPTION & A710 FOR WINDOW SCHEDULE
?	MATERIAL TAG. REFER A960 FF&E SCHEDULE FOR MORE DETAILS.
NOTES	
• CONTROL JOINTS TO BE AS 3700	
• BRICKWORK TO BE AS PER ARCHITECTURAL SPECIFICATIONS	
• BRICKWORK TO COMPLY WITH NCC REQUIREMENTS STEEL LINTELS TO BE PER STRUCTURAL DOCUMENTATION	
• SILL UNIT TO BE HEADER COURSE IS DEGREE MIN.	
• FOR MORTAR COLOUR REFER TO EXTERNAL FINISHED SCHEDULE	
REFER A700 SERIES FOR WINDOW & DOORS TYPES & SCHEDULES	
LEGEND - KEYNOTES DESCRIPTIONS	
KEYNOTE	DESCRIPTION

Revision.	Date.	Description.
A	29-09-22	CBGA
B	06-03-23	PEER REVIEW
C	23-03-23	UPDATE DRAWINGS
D	02-08-23	CONCEPT UPDATE
E	04-08-23	FOR DA
F	13-09-23	STRUCTURAL INPUT
G	27-09-23	AMENDED BLOCKS & ROOM NUMBER
H	01-12-23	FOR DA APPROVAL
J	14-12-23	DRAFT FOR REVIEW
K	15-01-24	REVISED DA SET

SQC GROUP

Architecture
Interiors
Access
Heritage

Client.
HENNESSY CATHOLIC COLLEGE

Project Title.
ADMINISTRATION BUILDING

DP 1195788 LOT 1 SUBURB Hilltops Council
9 RIPON STREET YOUNG NSW 2594


Design Project Manager.
DT
Project Delivery leader.
SE
Quality Manager.
DT
Drawn.
FR

Drawing Title:
SECTIONS

Scale
As indicated
Project.
2106.02

Sheet Size
A1
Drawing.
A301

Revision.
K

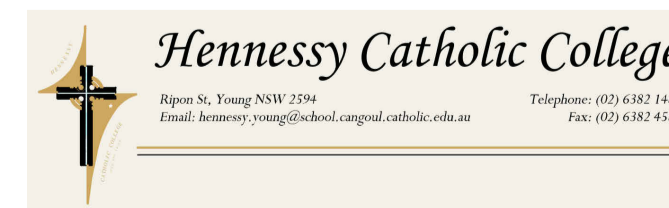

0 750 1500 2250 3000 3750 4500 5250 6000 mm
SCALE: 1:75 @ ORIGINAL SCALE

DEVELOPMENT APPLICATION

All dimensions in millimetres. Do not scale drawing. All dimensions and levels to be verified on site by contractor before commencing work or preparation of shop drawings, where provide, drawings must be read in conjunction with specification and schedules.

www.sqcgroupp.com.au

© Copyright