


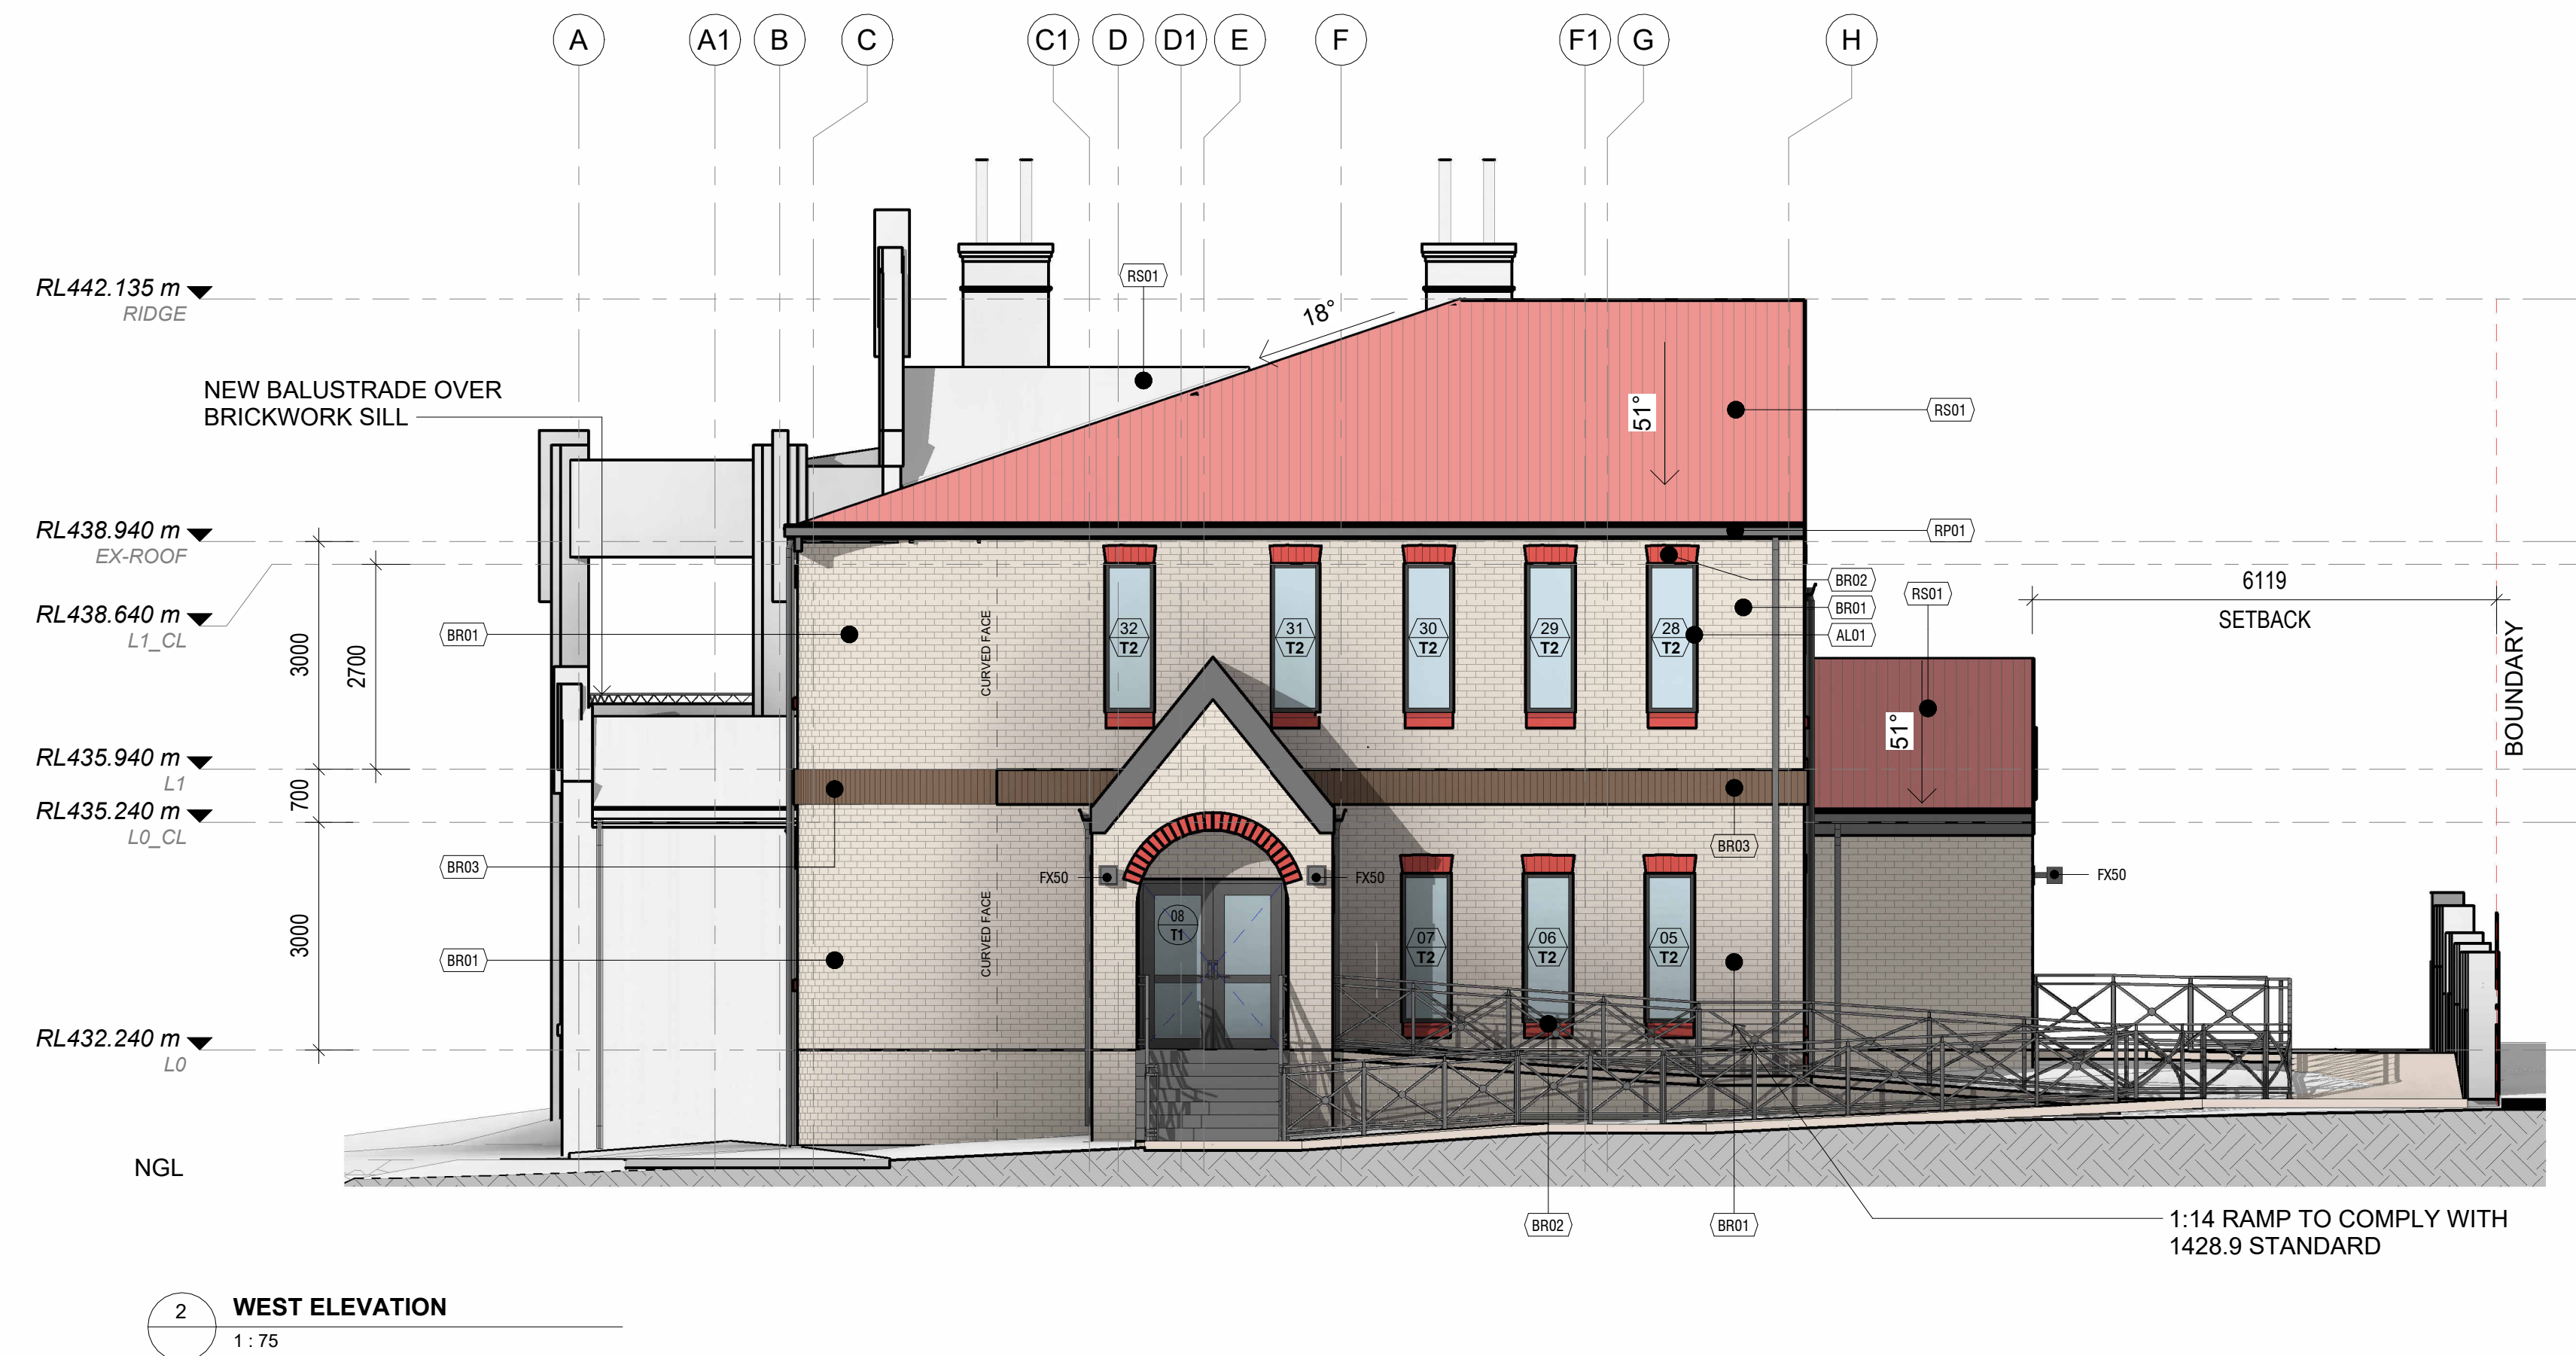

LEGEND- PROPOSED- BUILDING ELEVATIONS	
	MATERIAL ABBREVIATION. REFER KEYNOTES FOR DESCRIPTION
	EXISTING ELEMENTS SURFACE RETAINED
	PROPOSED ELEMENTS SURFACE
	DOOR TAG. REFER DOOR SCHEDULE FOR MORE DETAILS
	WINDOW NO/TYPE. REFER A700 TYPE DESCRIPTION & A710 FOR WINDOW SCHEDULE
	MATERIAL TAG. REFER A960 FF&E SCHEDULE FOR MORE DETAILS.
NOTES	
• CONTROL JOINTS TO BE AS 3700	
• BRICKWORK TO BE AS PER ARCHITECTURAL SPECIFICATIONS	
• BRICKWORK TO COMPLY WITH NCC REQUIREMENTS STEEL LINTELS TO BE PER STRUCTURAL DOCUMENTATION	
• SILL UNIT TO BE HEADER COURSE IS DEGREE MIN.	
• FOR MORTAR COLOUR REFER TO EXTERNAL FINISHED SCHEDULE	
REFER A700 SERIES FOR WINDOW & DOORS TYPES & SCHEDULES	



KEYNOTE	MATERIAL	IMAGE	LOCATION	FINISH	NOTE
BR01	BRICK		EXTERNAL WALLS	WHITE HAVEN	
BR02	BRICK		HEAD AND SILL FOR WINDOW	EMBASSY RED	
BR03	BRICK		HORIZONTAL STRIPS	BOWRAL BLUE	
RS01	CORRUGATED SHEET METAL		ROOF	STEEL MANOR RED	TO MATCH EXISTING
AL01	ALUMINIUM		WINDOWS AND DOORS	POWDERCOAT "BASALT"	
NT01	POLYCARBONATE TRANSPARENT BIRD NET		FASCIAS, GUTTERS & DOWNPIPES	BASALT	
PNT10	GENERAL PAINT		EXISTING EXTERNAL BRICK WALLS	CLASSIC CREAM	
PNT11	PAINT		ORNAMENTS OF EXISTING WINDOWS AND DOORS	ORANGE KEEPER	
PNT12	PAINT		FASCIAS, GUTTERS & DOWNPIPES	BASALT	

*NOTE: NO PAINT TO EXISTING DARK BROWN BRICKS

Revision.	Date.	Description.
A	29-09-22	CBGA
B	06-03-23	PEER REVIEW
C	23-03-23	UPDATE DRAWINGS
D	02-08-23	CONCEPT UPDATE
E	04-08-23	FOR DA
F	13-09-23	STRUCTURAL INPUT
G	27-09-23	AMENDED BLOCKS & ROOM NUMBER
H	01-12-23	FOR DA APPROVAL
J	14-12-23	DRAFT FOR REVIEW
K	15-01-24	REVISED DA SET



Architecture
Interiors
Access
Heritage

Client.
HENNESSY CATHOLIC COLLEGE

Project Title.
ADMINISTRATION BUILDING

DP 1195788 LOT 1 SUBURB Hilltops Council
9 RIPON STREET YOUNG NSW 2594

Design Project Manager.
DT

Project Delivery leader.
SE

Quality Manager.
DT

Drawn.
FR


Drawing Title:
ELEVATIONS 1

Scale
As indicated
2106.02

Project.

Sheet Size
A1
A205

Revision.
K

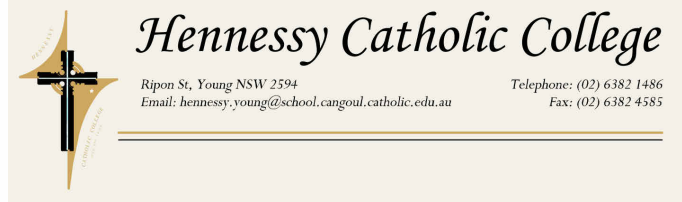

SCALE: 1:75 @ ORIGINAL SCALE

DEVELOPMENT APPLICATION

All dimensions in millimetres. Do not scale drawing. All dimensions and levels to be verified on site by contractor before commencing work or preparation of shop drawings, where provide, drawings must be read in conjunction with specification and schedules.

© Copyright