



NOTES - DEMOLITIONS	
CODE	DESCRIPTION
DEMO-03	DEMOLISH ENTIRE BUILDING CAUTION ASBESTOS PRESENT
DEMO-05	DEMOLISH CONCRETE FLOOR
DEMO-06	DEMOLISH FENCE AND FOOTING

LEGEND - DEMOLITION - FLOOR PLAN	
ABC	ANNOTATION ABBREVIATION. REFER KEYNOTES FOR DESCRIPTION
	ROOM TAG, NUMBER
	EXISTING ELEMENTS
	DEMOLISHED ELEMENTS
NOTES	
• TBC	

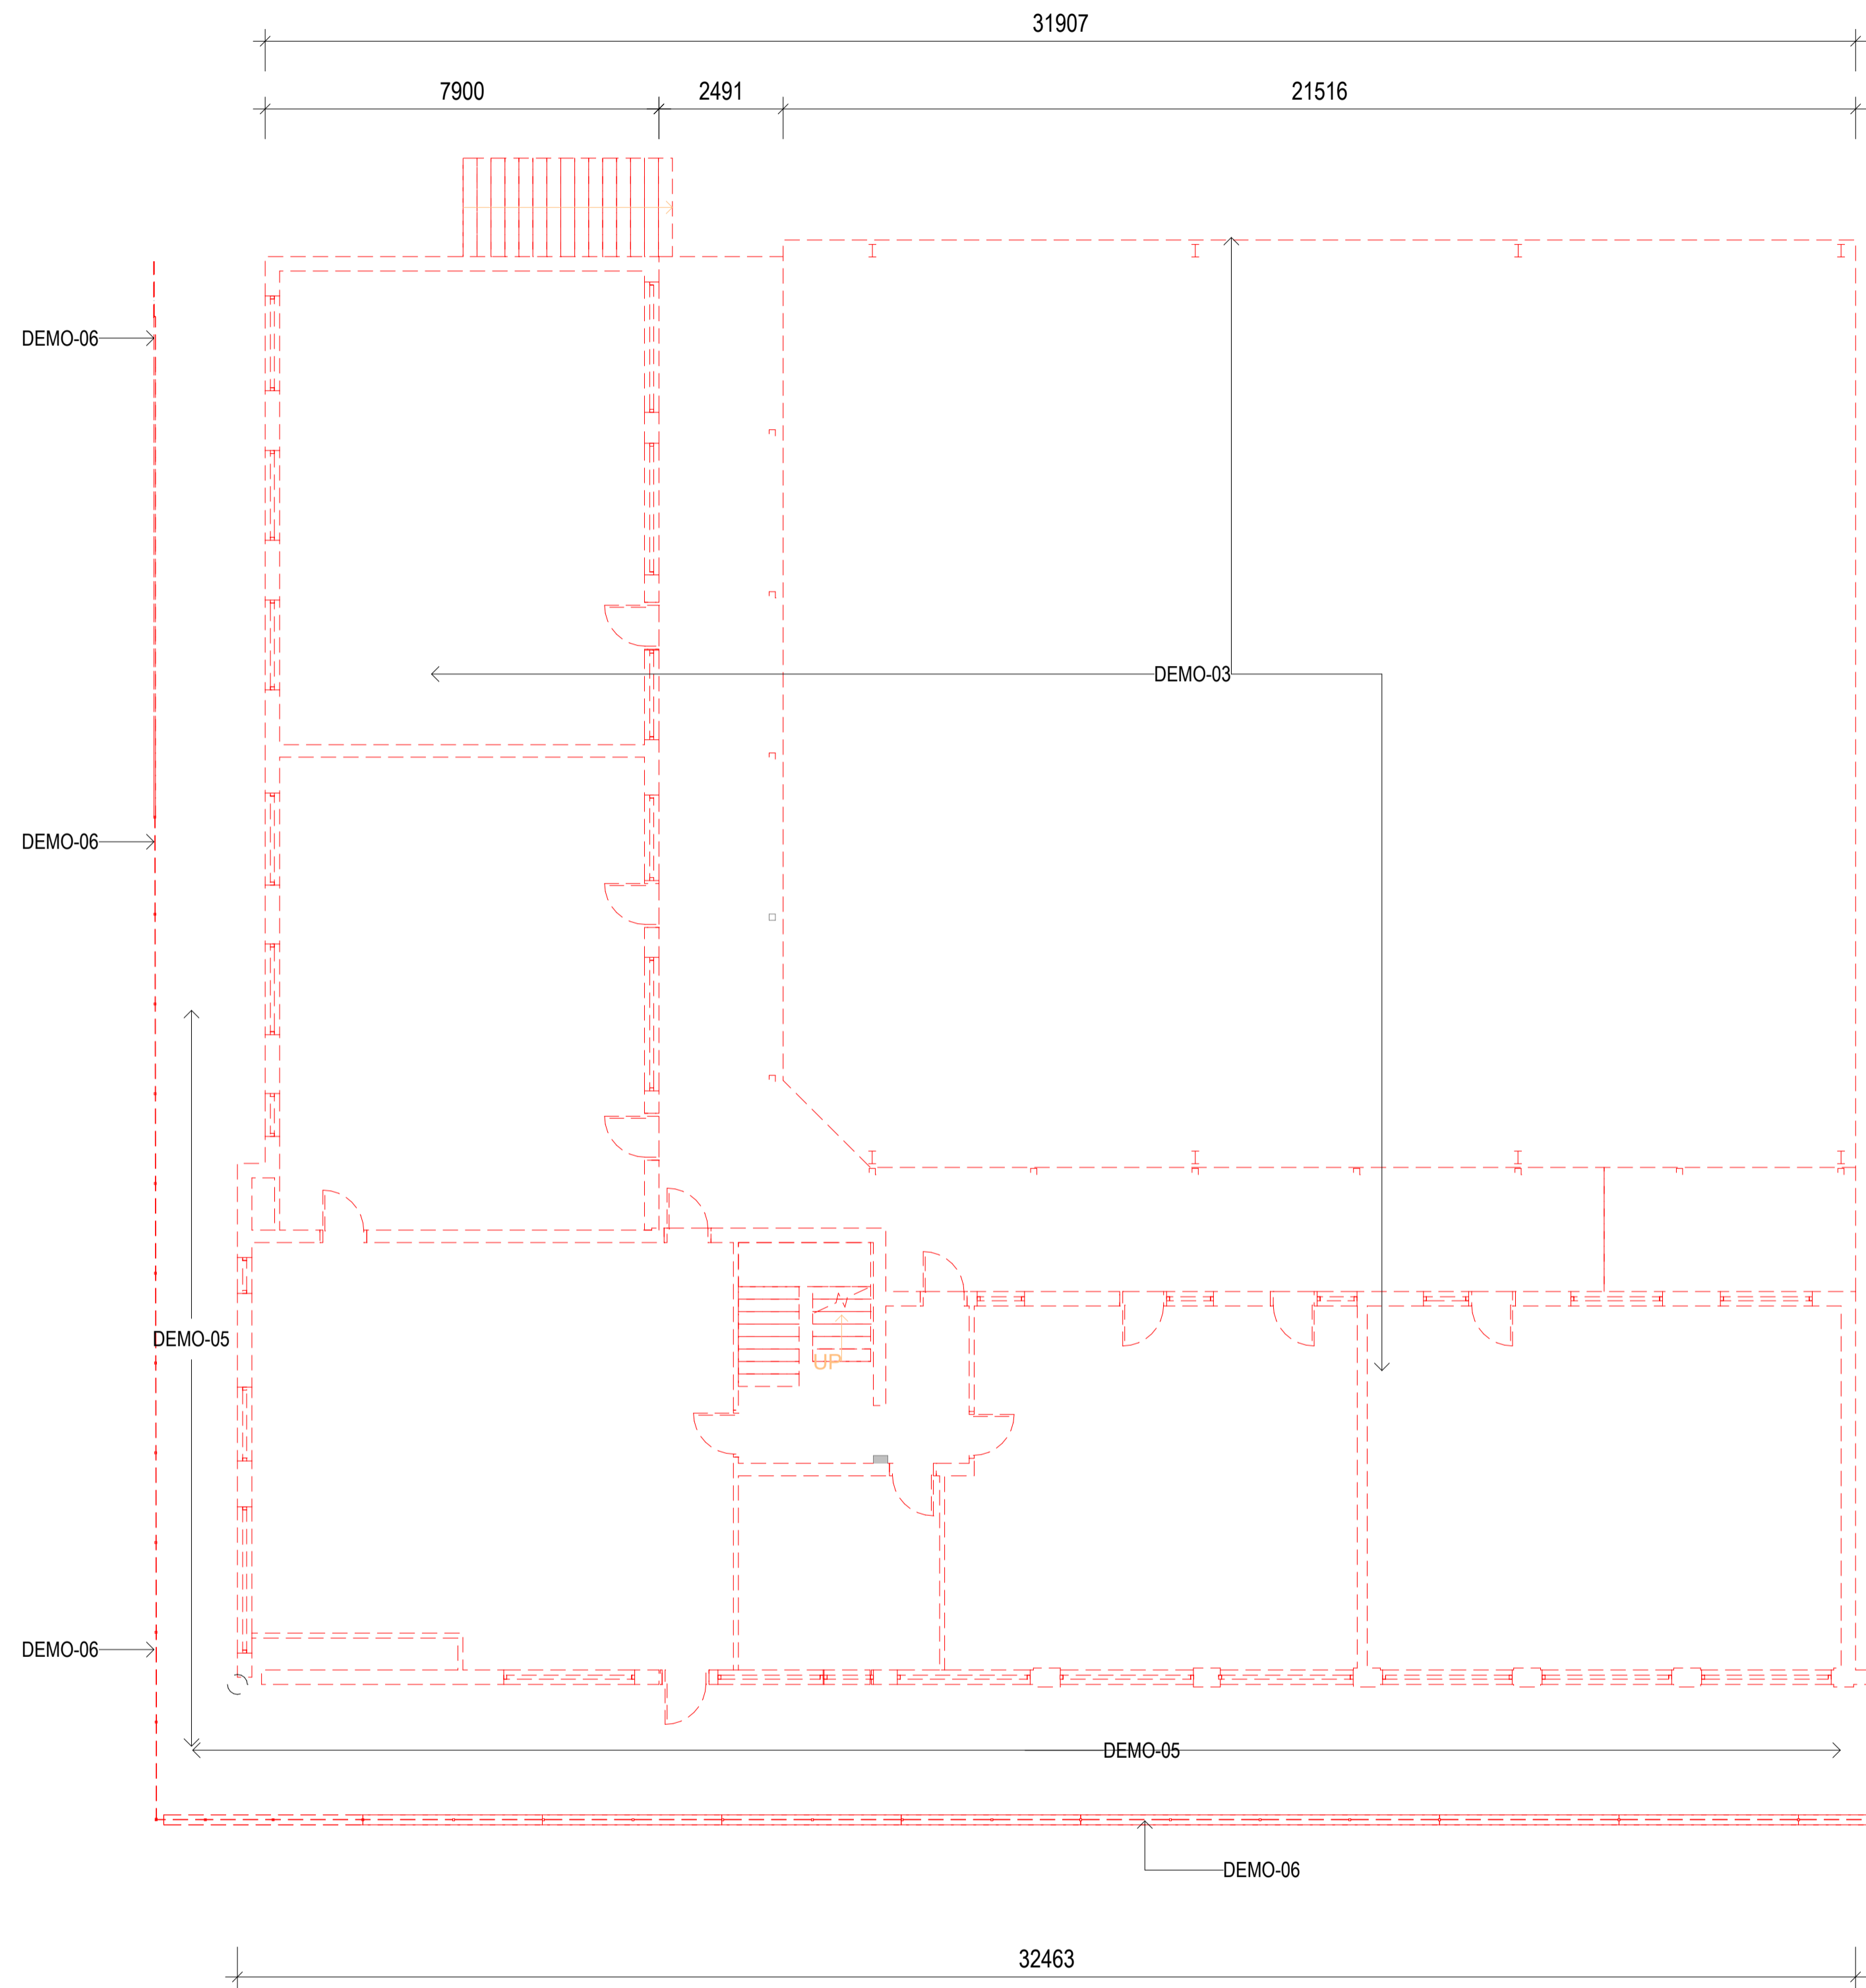

1 DEMOLITION PLAN - L0  
A205 1:100

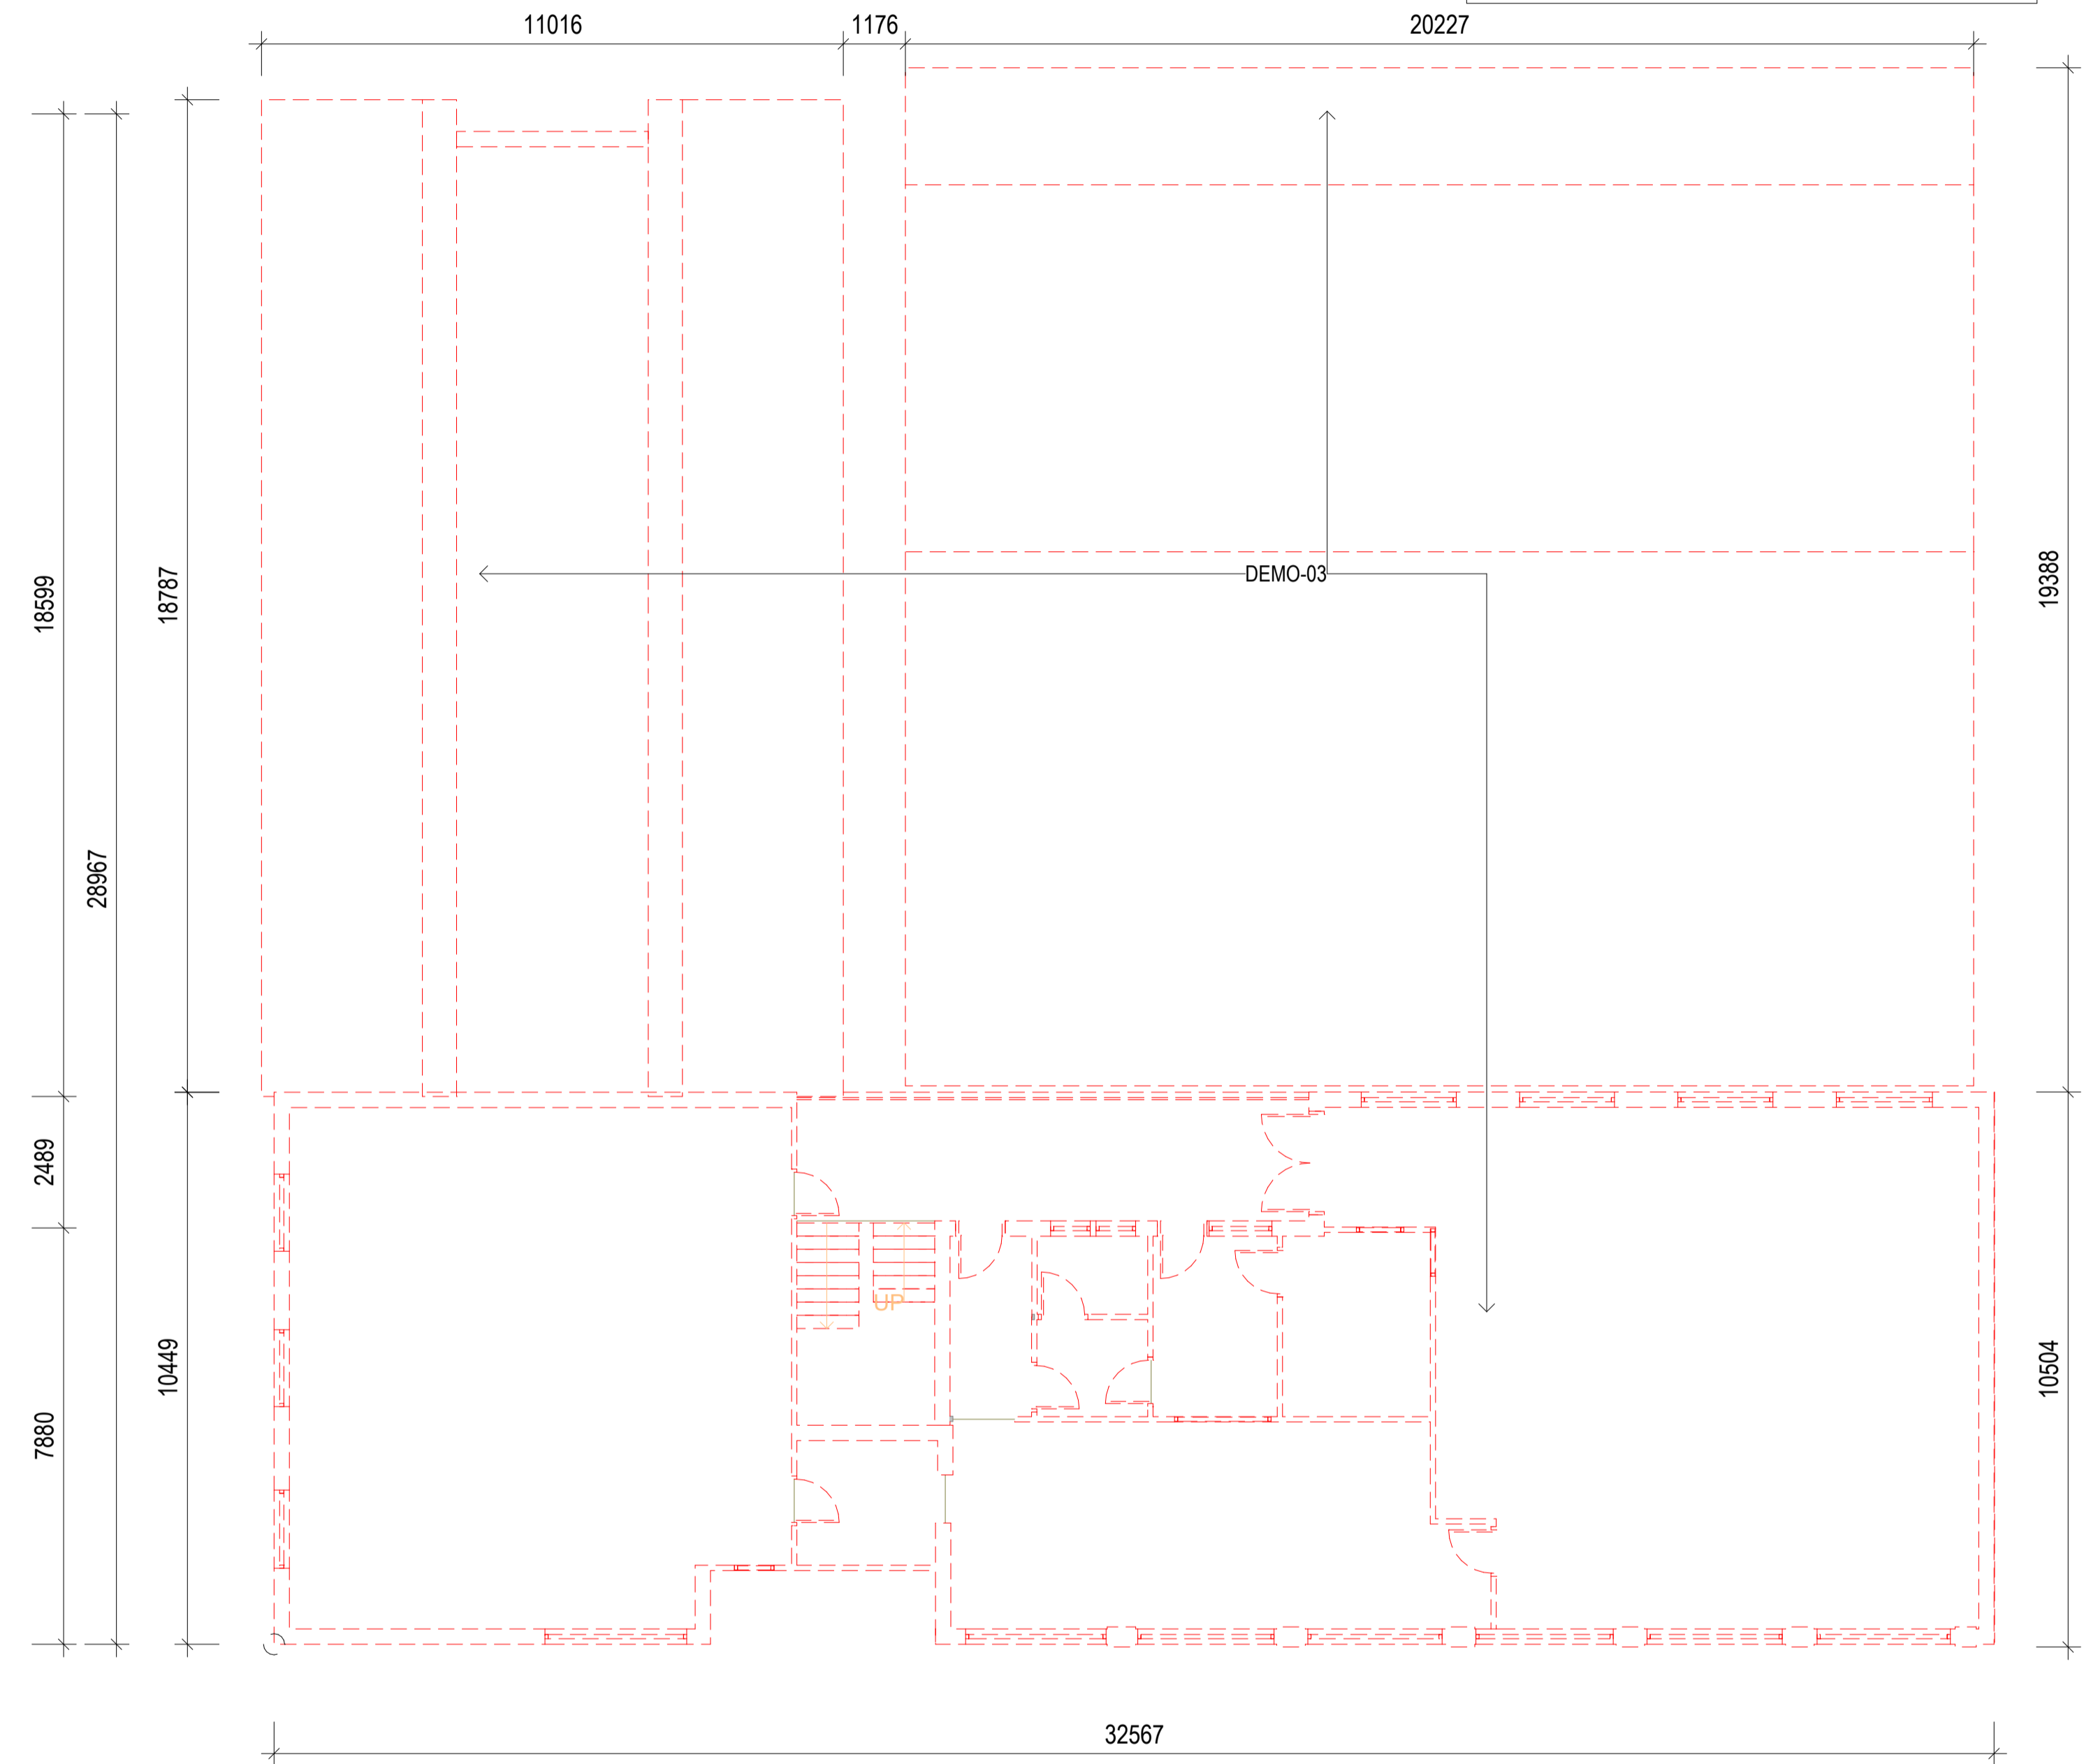

2 DEMOLITION PLAN - L1  
A205 1:100

Revision	Date	Description
A	04.08.23	FOR DA
B	29.09.23	AMENDED BLOCKS & ROOM NUMBER
C	01-11-23	FOR DA APPROVAL



Architecture  
Interiors  
Access  
Heritage

Client:  
**HENNESSY CATHOLIC COLLEGE**

Project Title:  
**SCIENCE BUILDING / BLOCK M**

DP 1195788 LOT 01 SUBURB Hilltops Council  
RIPON STREET YOUNG NSW 2594

Design Project Manager:  
**DT**

Project Delivery leader:

Quality Manager:

Drawn:  
**FR**

Drawing Title:  
**DEMOLITION PLANS**


Scale:  
**1:100**

Project:  
**2106.03**

Sheet Size:  
**A1**

Drawing:  
**A110**

Revision:  
**C**

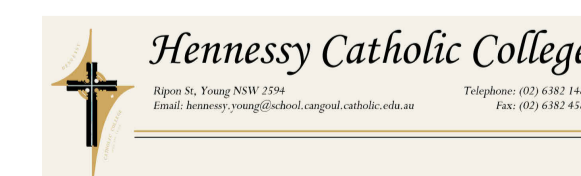

**DEVELOPMENT APPLICATION**

0 1 2 3 4 5 6 7 8 m  
SCALE: 1:100 @ ORIGINAL SCALE

All dimensions in millimetres. Do not scale drawing. All dimensions and levels to be verified on site by contractor before commencing work or preparation of shop drawings. Where provide, drawings must be read in conjunction with specification and schedules.

© Copyright