


LEGEND - KEYNOTES DESCRIPTIONS	
KEYNOTE	DESCRIPTION
DAP	DANPAL SKYLIGHT
DP	DOWNPIPE
OF	OVERFLOW
PRC	ROOF PARAPET CAPPING

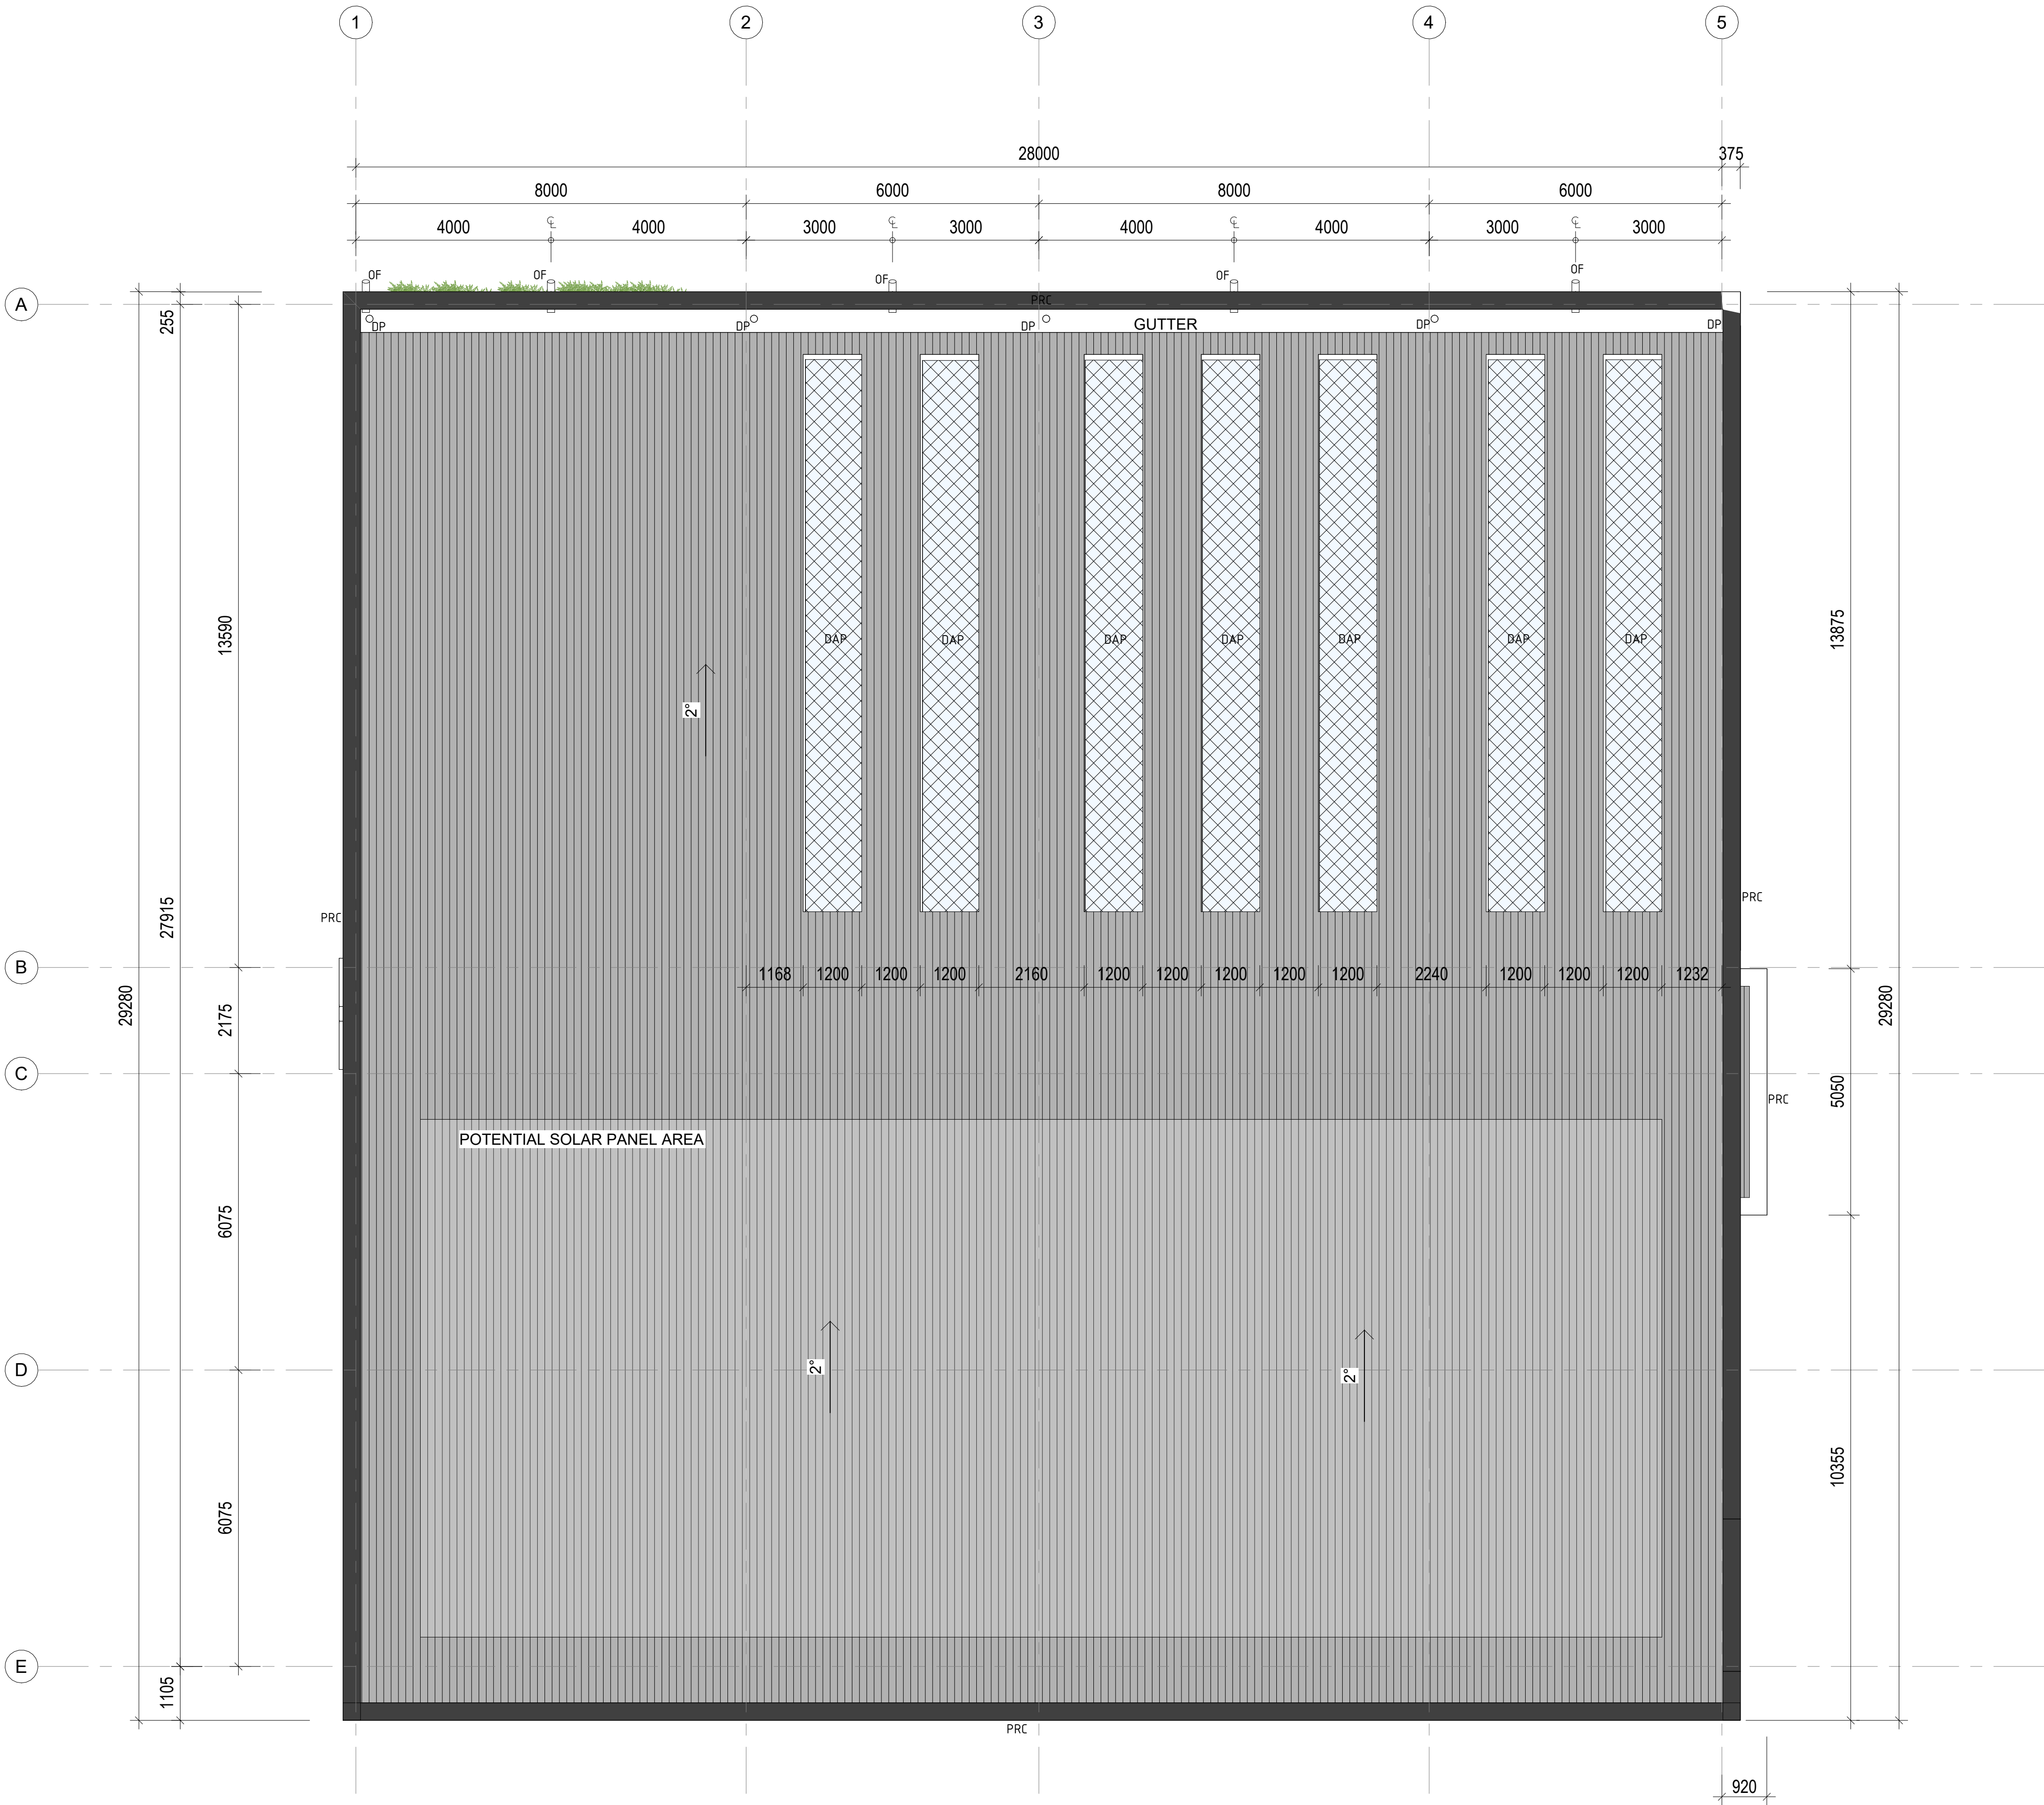

Revision	Date	Description
A	30.09.22	CBGA
B	06.03.23	PEER REVIEW
C	23.03.23	UPDATE DRAWING
D	02.08.23	CONCEPT UPDATE
E	04.08.23	FOR DA
F	29.09.23	AMENDED BLOCKS & ROOM NUMBER
G	01-11-23	FOR DA APPROVAL



Architecture
Interiors
Access
Heritage

Client:
HENNESSY CATHOLIC COLLEGE

Project Title:
SCIENCE BUILDING / BLOCK M

DP 1195788 LOT 01 SUBURB Hilltops Council
RIPON STREET YOUNG NSW 2594

Design Project Manager:
DT

Project Delivery leader:

Quality Manager:

Drawn:
FR

Drawing Title:
ROOF PLAN



Scale:
1 : 75

Project:
2106.03

Sheet Size:
A1

Drawing:
A160

Revision:
G

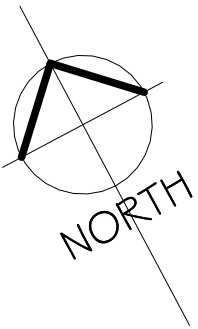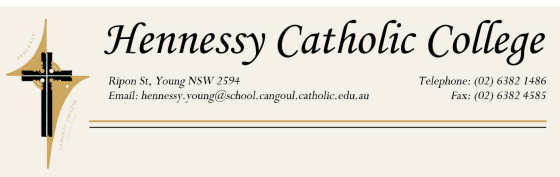

DEVELOPMENT APPLICATION

SCALE: 1:75 @ ORIGINAL SCALE

All dimensions in millimetres. Do not scale drawing. All dimensions and levels to be verified on site by contractor before commencing work or preparation of shop drawings. Where provide, drawings must be read in conjunction with specification and schedules.

© Copyright