


# SCIENCE BUILDING / BLOCK M

## HENNESSY CATHOLIC COLLEGE

RIPON STREET YOUNG NSW 2594

LOT LOT 01 \ DEPOSITED PLAN DP 1195788 \ SUBURB SUBURB Hilltops Council

SHEET LIST			
SHEET NO.	SHEET NAME	REV	Current Revision Date
A000	COVER SHEET	G	01-11-23
A004	LOCATION PLAN	C	01-11-23
A010	SEDIMENT CONTROL AND MANAGEMENT CONTROL PLAN	A	01-11-23
A011	SITE PLAN - PROPOSED	C	01-11-23
A012	SITE PLAN - DEMOLITION	A	01-11-23
A110	DEMOLITION PLANS	C	01-11-23
A129	BASEMENT PLAN	G	01-11-23
A130	GROUND FLOOR PLAN	G	01-11-23
A131	FIRST FLOOR PLAN	H	01-11-23
A160	ROOF PLAN	G	01-11-23
A205	ELEVATIONS 1	G	01-11-23
A206	ELEVATIONS 2	G	01-11-23
A300	SECTIONS	G	01-11-23
A301	SECTIONS	G	01-11-23
A820	3D VIEWS	G	01-11-23
A821	ISOMETRIC VIEWS	G	01-11-23
A822	PERSPECTIVE VIEWS	G	01-11-23

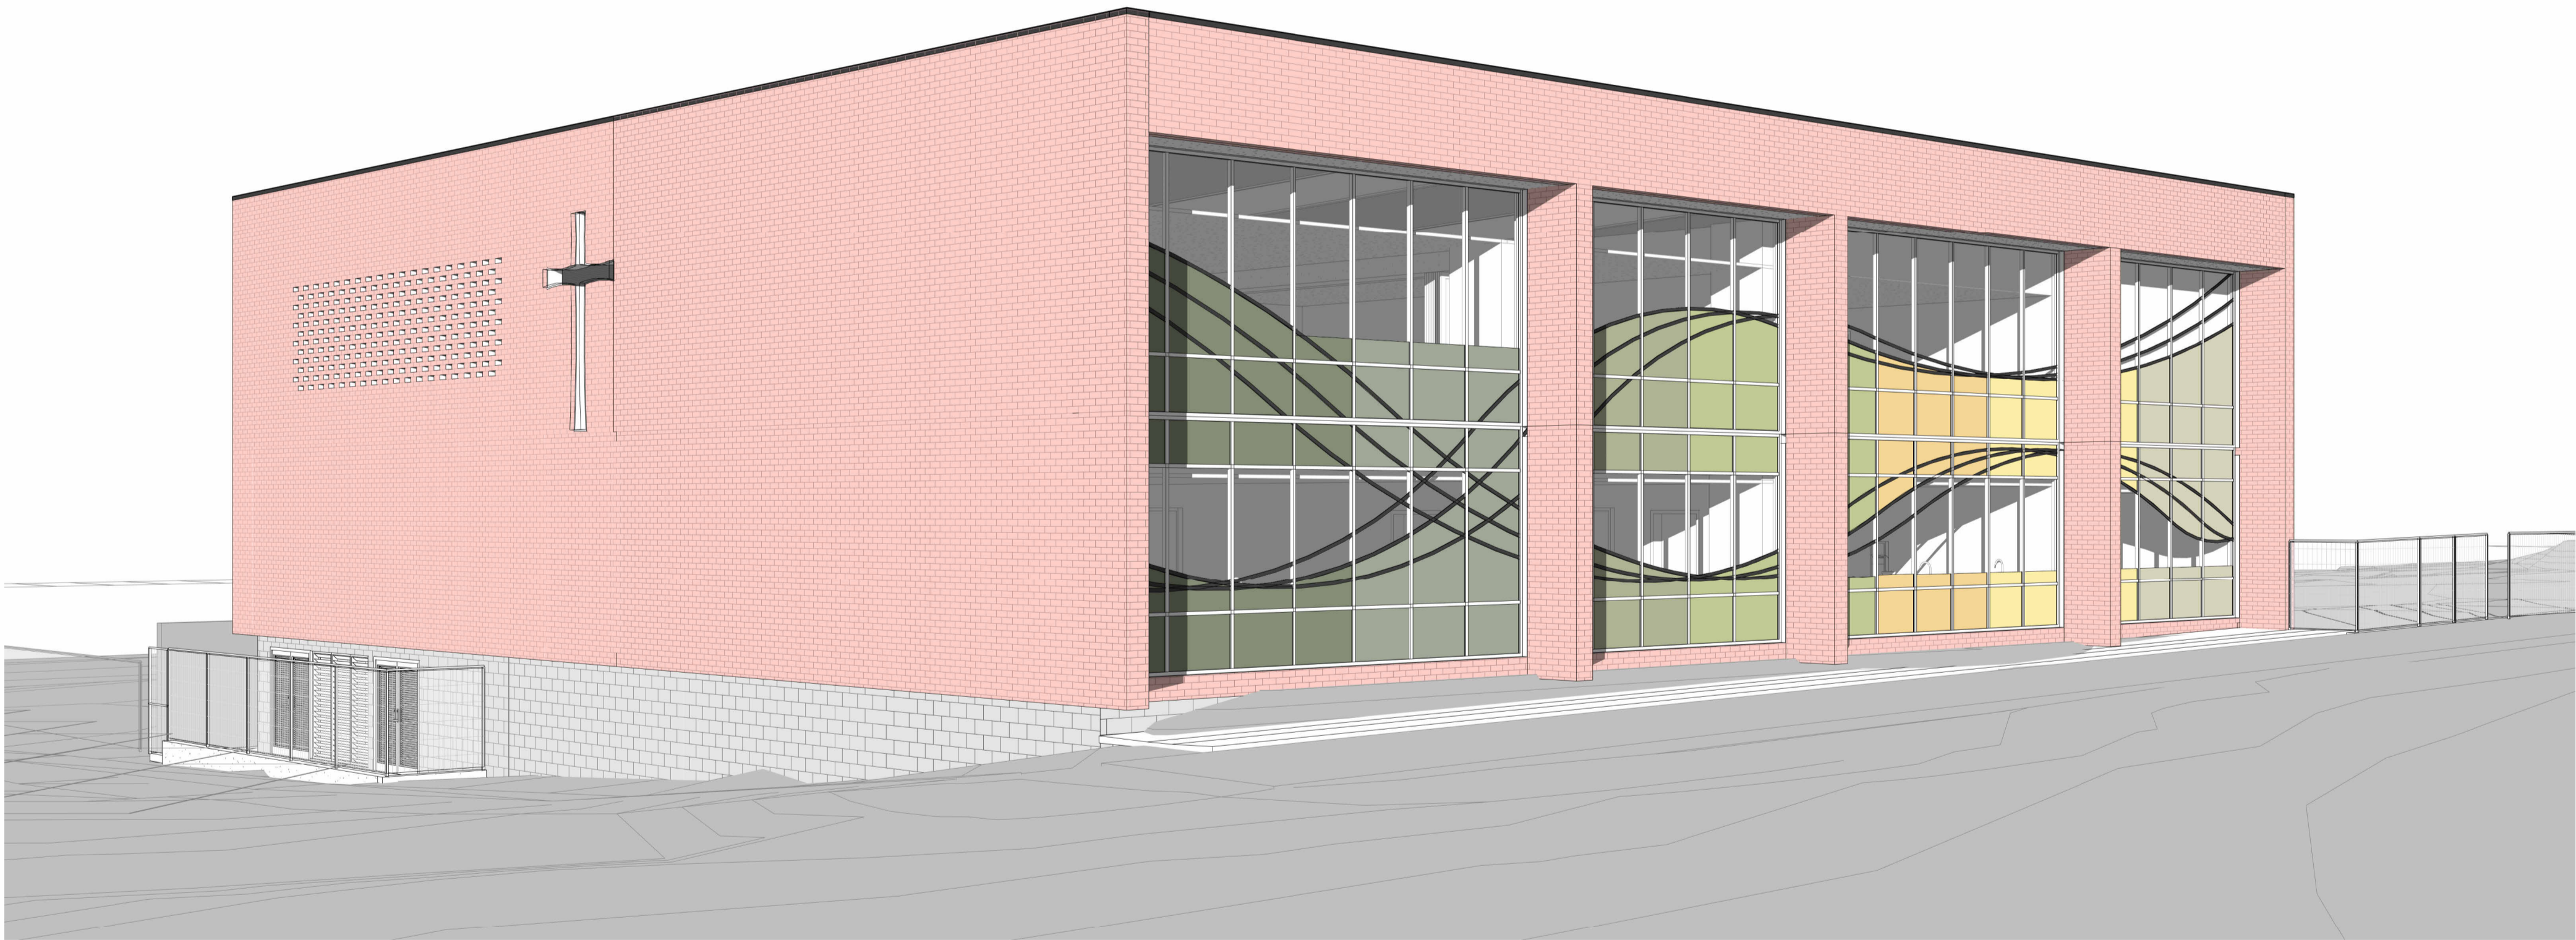

Revision.	Date.	Description.
A	30.09.22	CSGA
B	06.03.23	PEER REVIEW
C	23.03.23	UPDATE DRAWING
D	02.08.23	CONCEPT UPDATE
E	04.08.23	FOR DA
F	29.09.23	AMENDED BLOCKS & ROOM NUMBER
G	01-11-23	FOR DA APPROVAL



Architecture  
Interiors  
Access  
Heritage

Client.  
**HENNESSY CATHOLIC COLLEGE**

Project Title.  
**SCIENCE BUILDING / BLOCK M**

RIPON STREET YOUNG NSW 2594

Design Project Manager.  
**DT**

Project Delivery leader.

Quality Manager.


Drawn.  
**FR**

Drawing Title:  
**COVER SHEET**

Scale  
**2106.03**

Sheet Size  
**A1**  
Drawing.  
**A000**

Revision.  
**G**

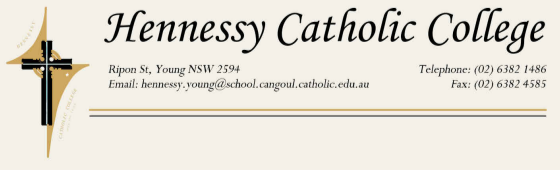

### DEVELOPMENT APPLICATION

0 750 1500 2250 3000 3750 4500 5250 6000 mm

SCALE: 1:75 @ ORIGINAL SCALE

All dimensions in millimetres. Do not scale drawing. All dimensions and levels to be verified on site by contractor before commencing work or preparation of shop drawings, where provide, drawings must be read in conjunction with specification and schedules.

www.sqcgroupp.com.au

© Copyright