


| NOTES - CONSTRUCTION |                           |
|----------------------|---------------------------|
| CODE                 | DESCRIPTION               |
| N1                   | RAINWATER TANK            |
| N2                   | DUCT RISER                |
| N3                   | DOUBLE SIDE FUME CUPBOARD |
| N4                   | RETAINING WALL            |
| N5                   | SCREEN LOUVRES            |
| N6                   | LOUVRES DOORS             |
| N7                   | SOLID DOOR                |
| N8                   | HANDBALL COURT            |
| N9                   | MSSB                      |
| N10                  | ILLUMINATED CROSS         |
| N11                  | OBSURE PANELS             |
| N12                  | CHEMICAL BURNS WASH       |
| N13                  | SINK/TUB                  |
| N14                  | GAS OUTLET                |
| N15                  | HIT & MISS BRICK WALL     |
| N16                  | FUME CUPBOARD FLUE RISER  |
| N17                  | SERVICES RISER            |
| N18                  | DRAINAGE SWALES           |
| N19                  | NEW SECURITY FENCE        |
| N20                  | HANDRAIL AND BALUSTRADE   |

| LEGEND - KEYNOTES DESCRIPTIONS |              |
|--------------------------------|--------------|
| KEYNOTE                        | DESCRIPTION  |
| DP                             | DOWNPIPE     |
| SC                             | STEEL COLUMN |

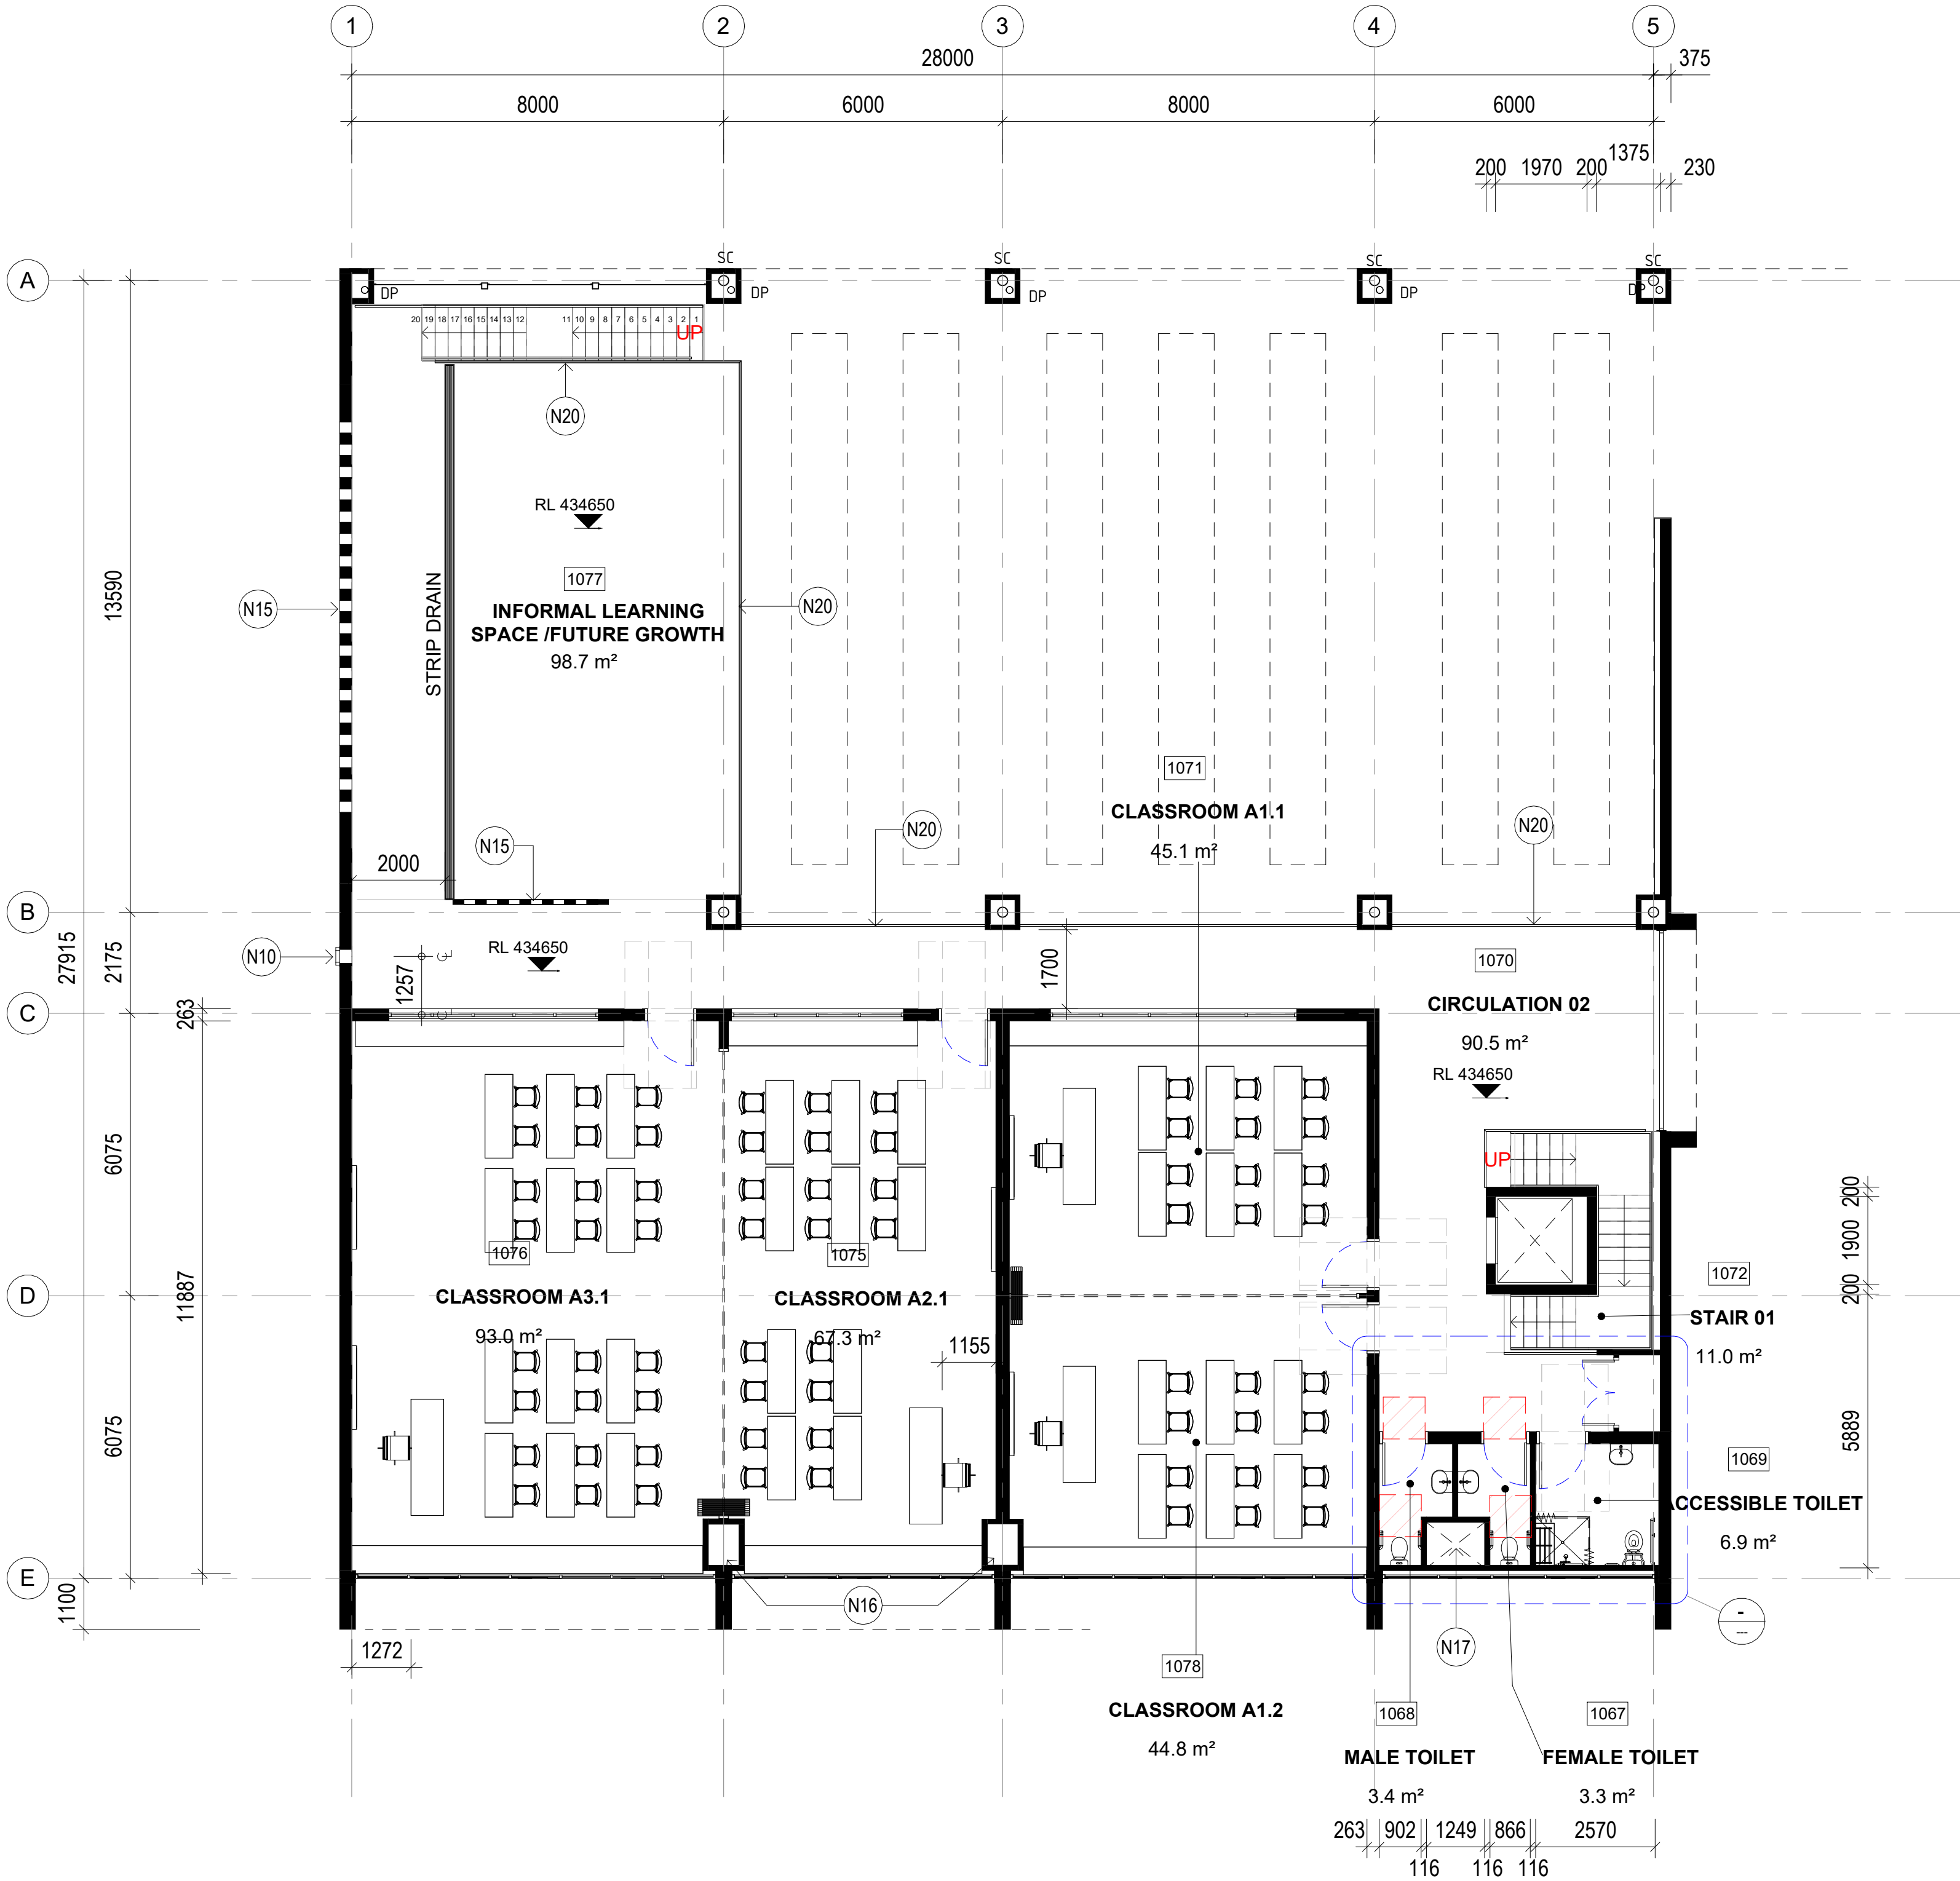

| Revision. | Date.    | Description.                 |
|-----------|----------|------------------------------|
| A         | 30.09.22 | CBGA                         |
| B         | 13.12.22 | FOR INFORMATION              |
| C         | 06.03.23 | PEER REVIEW                  |
| D         | 23.03.23 | UPDATE DRAWING               |
| E         | 02.08.23 | CONCEPT UPDATE               |
| F         | 04.08.23 | FOR DA                       |
| G         | 29.09.23 | AMENDED BLOCKS & ROOM NUMBER |
| H         | 01-11-23 | FOR DA APPROVAL              |



Architecture  
Interiors  
Access  
Heritage

Client.  
HENNESSY CATHOLIC COLLEGE  
  
Project Title.  
**SCIENCE BUILDING / BLOCK M**  
  
DP 1195788 LOT 01 SUBURB Hilltops Council  
RIPON STREET YOUNG NSW 2594



Design Project Manager.  
DT  
  
Project Delivery leader.  
  
  
Quality Manager.  
  
  
Drawn.  
FR

Drawing Title:  
**FIRST FLOOR PLAN**  
  
Scale  
1 : 100  
  
Project.  
**2106.03**

Sheet Size  
A1

Drawing.  
**A131**

Revision.  
**H**

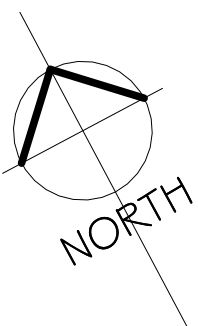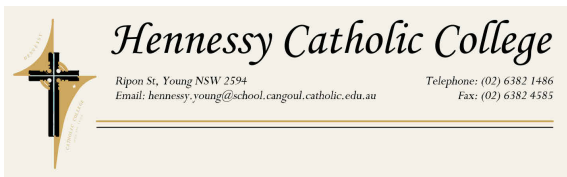

**DEVELOPMENT APPLICATION**  
  
0 1 2 3 4 5 6 7 8 m  
SCALE: 1:100 @ ORIGINAL SCALE  
  
All dimensions in millimetres. Do not scale drawing. All dimensions and levels to be verified on site by contractor before commencing work or preparation of shop drawings. where provide, drawings must be read in conjunction with specification and schedules.  
  
© Copyright