


NOTES - CONSTRUCTION	
CODE	DESCRIPTION
N1	RAINWATER TANK
N2	DUCT RISER
N3	DOUBLE SIDE FUME CUPBOARD
N4	RETAINING WALL
N5	SCREEN LOUVRES
N6	LOUVRES DOORS
N7	SOLID DOOR
N8	HANDBALL COURT
N9	MSSB
N10	ILLUMINATED CROSS

NOTES - CONSTRUCTION	
CODE	DESCRIPTION
N11	OBSURE PANELS
N12	CHEMICAL BURNS WASH
N13	SINK/TUB
N14	GAS OUTLET
N15	HIT & MISS BRICK WALL
N16	FUME CUPBOARD FLUE RISER
N17	SERVICES RISER
N18	DRAINAGE SWALES
N19	NEW SECURITY FENCE
N20	HANDRAIL AND BALUSTRADE

LEGEND - KEYNOTES DESCRIPTIONS	
KEYNOTE	DESCRIPTION
DP	DOWNPIPE
SC	STEEL COLUMN

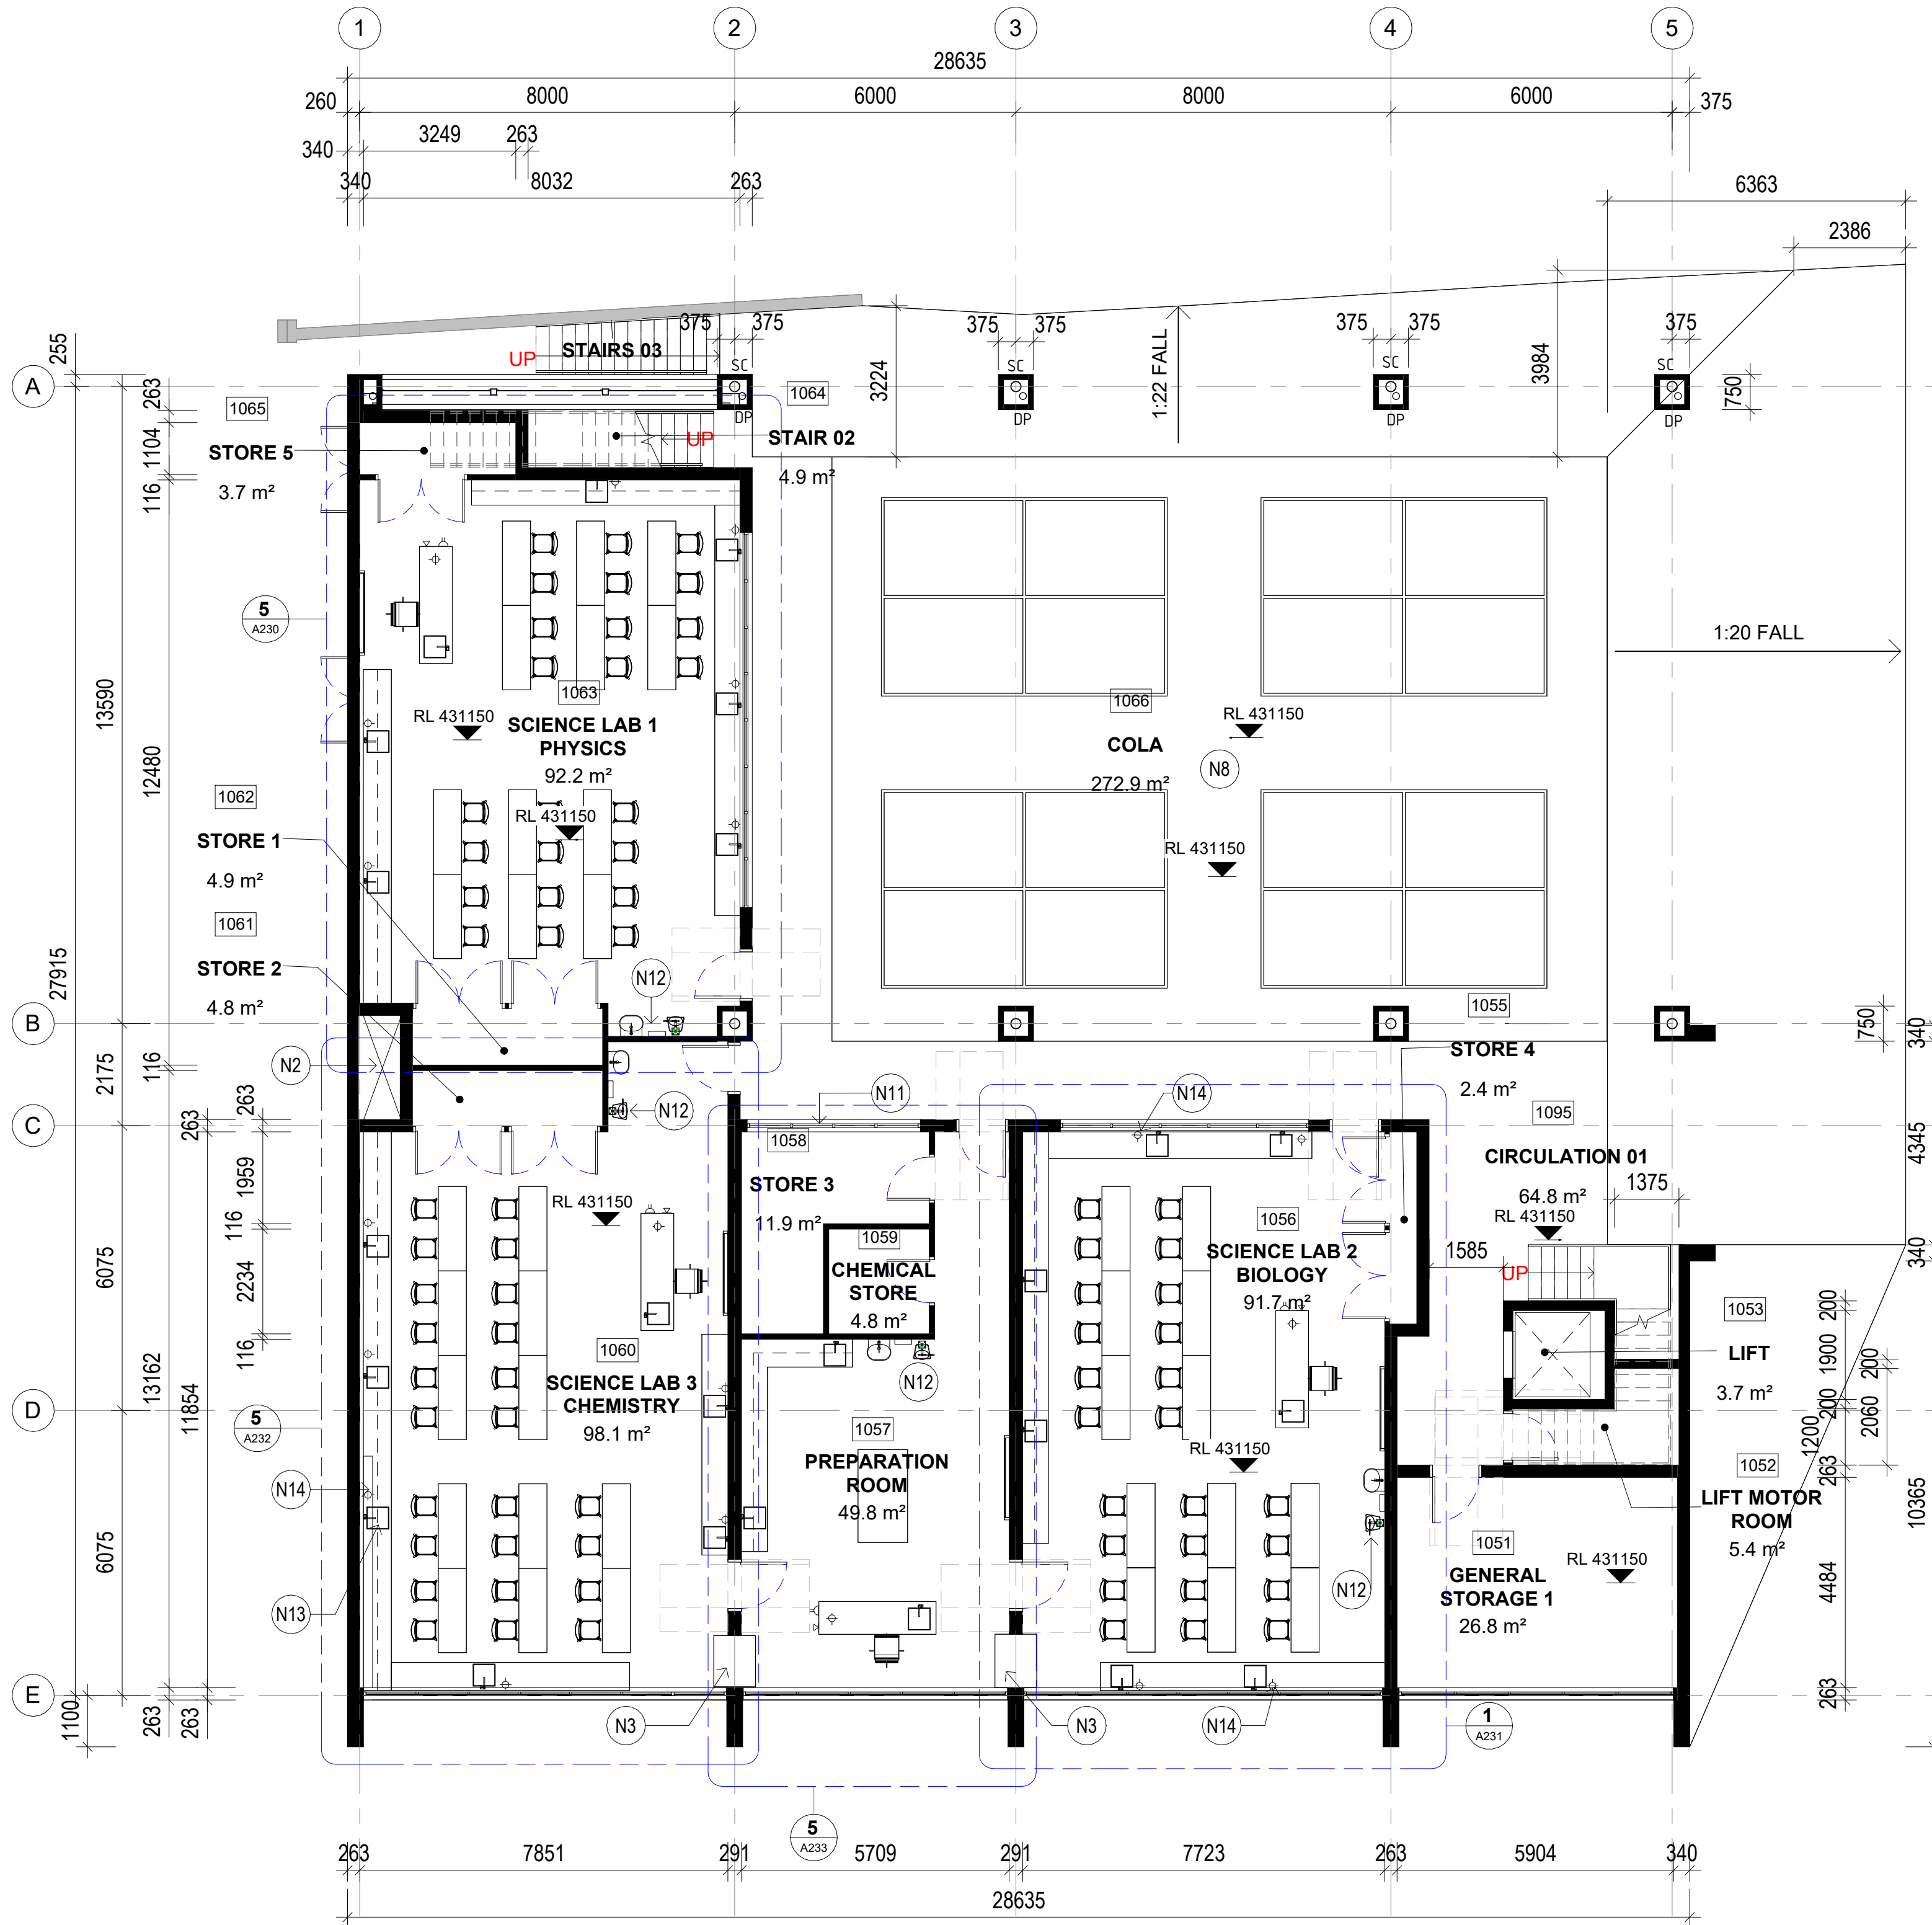

1 PROPOSED PLAN - GROUND FLOOR - CLASSROOM
A205 1:100



2 PROPOSED PLAN - GROUND FLOOR - LABORATORIES
A205 1:100

Revision.	Date.	Description.
A	30.09.22	CBGA
B	06.03.23	PEER REVIEW
C	23.03.23	UPDATE DRAWING
D	02.08.23	CONCEPT UPDATE
E	04.08.23	FOR DA
F	29.09.23	AMENDED BLOCKS & ROOM NUMBER
G	01-11-23	FOR DA APPROVAL



Architecture
Interiors
Access
Heritage

Client:
HENNESSY CATHOLIC COLLEGE

Project Title:
SCIENCE BUILDING / BLOCK M

DP 1195788 LOT 01 SUBURB Hilltops Council
RIPON STREET YOUNG NSW 2594

Design Project Manager:
DT

Project Delivery leader:

Quality Manager:

Drawn:
FR

Drawing Title:
GROUND FLOOR PLAN



Scale:
1:100

Project:
2106.03

Sheet Size
A1

Drawing:
A130

Revision:
G

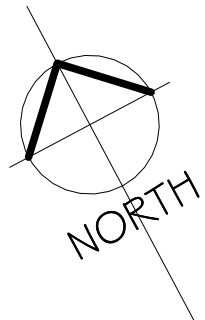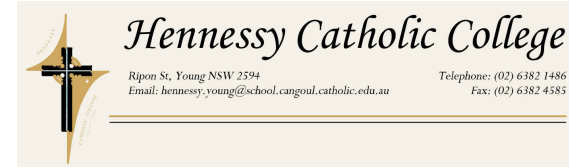

DEVELOPMENT APPLICATION

0 1 2 3 4 5 6 7 8 m
SCALE: 1:100 @ ORIGINAL SCALE

All dimensions in millimetres. Do not scale drawing. All dimensions and levels to be verified on site by contractor before commencing work or preparation of shop drawings. Where provide, drawings must be read in conjunction with specification and schedules.

www.sqcgroupp.com.au
© Copyright