



SHEET NO.	DRAWING	REVISION
01	COVER PAGE	D
02	BOARDWALK RENDER	D
03	BOARDWALK RENDER	D
04	BALMORAL BRIDGE RENDER	D
05	SITE PLAN	D
06	ELEVATED SHARED PATH	D
07	ELEVATION & SECTION	D
09	BALMORAL BRIDGE PLAN & ELEVATION	D
10	BALMORAL BRIDGE SECTION & DETAILS	D
11	BALMORAL BRIDGE BALUSTRADE OPTIONS	D
12	PRECEDENT IMAGES	D

FINISH SCHEDULE	
COMPONENT	MATERIAL SPECIFICATION
COLUMNS	GALVANISED SCREW PILE
DECK	FRP MINIMESH DECKING
HEADSTOCK	FRP
JOISTS	FRP
KICK RAIL	TIMBER
BRIDGE SUPERSTRUCTURE	GALVANISED
BRIDGE BALUSTRADE	GALVANISED

CLIENT  
MIRVAC



# RIVERLANDS BOARDWALK

Project No: 13155  
CONCEPT DESIGN - 04/10/23

**Fleetwood**  
Experiences worth discovering

Fleetwood Urban Pty Ltd  
[www.fleetwoodurban.com.au](http://www.fleetwoodurban.com.au)  
Ph: 1300 989 100





Fleetwood Urban PTy Ltd

www.fleetwoodurban.com.au  
Ph: 1300 989 100

© 2020 Fleetwood Urban Pty Ltd. No part of this sheet may be copied, reproduced, scanned or stored, whether in whole or part, in any form or by any means. Fleetwood Urban will not hesitate to take appropriate legal action if its rights in this respect are infringed.

Confidential Property.  
Loaned to you subject to the following conditions. Must not be copied, reproduced, made available or shown to any other 3rd party without express permission. To be returned upon request.

Images and drawings are for concept purposes only. Changes to structure may occur during detail design. All lighting, shadows and materials are simulated. All slide locations and impact areas are indicative.



**Fleetwood**  
Experiences worth discovering

NOTES

REV	DESCRIPTION	DATE
A	CONCEPT DESIGN ISSUE	27/07/23
B	CONCEPT DESIGN ISSUE	04/08/23
C	CONCEPT DESIGN ISSUE	27/07/23
D	CONCEPT DESIGN ISSUE	04/10/23

CLIENT  
MIRVAC



DESIGNER  
FLEETWOOD



CONCEPT DESIGN

ISSUE  
04/10/23

DRAWN BY  
CCA

PROJECT  
RIVERLANDS BOARDWALK


PRODUCT  
BOARDWALK

PAGE NAME  
BOARDWALK RENDER

PAGE SIZE  
A1

PROJECT NUMBER	PAGE NUMBER	REV
13155	02	D



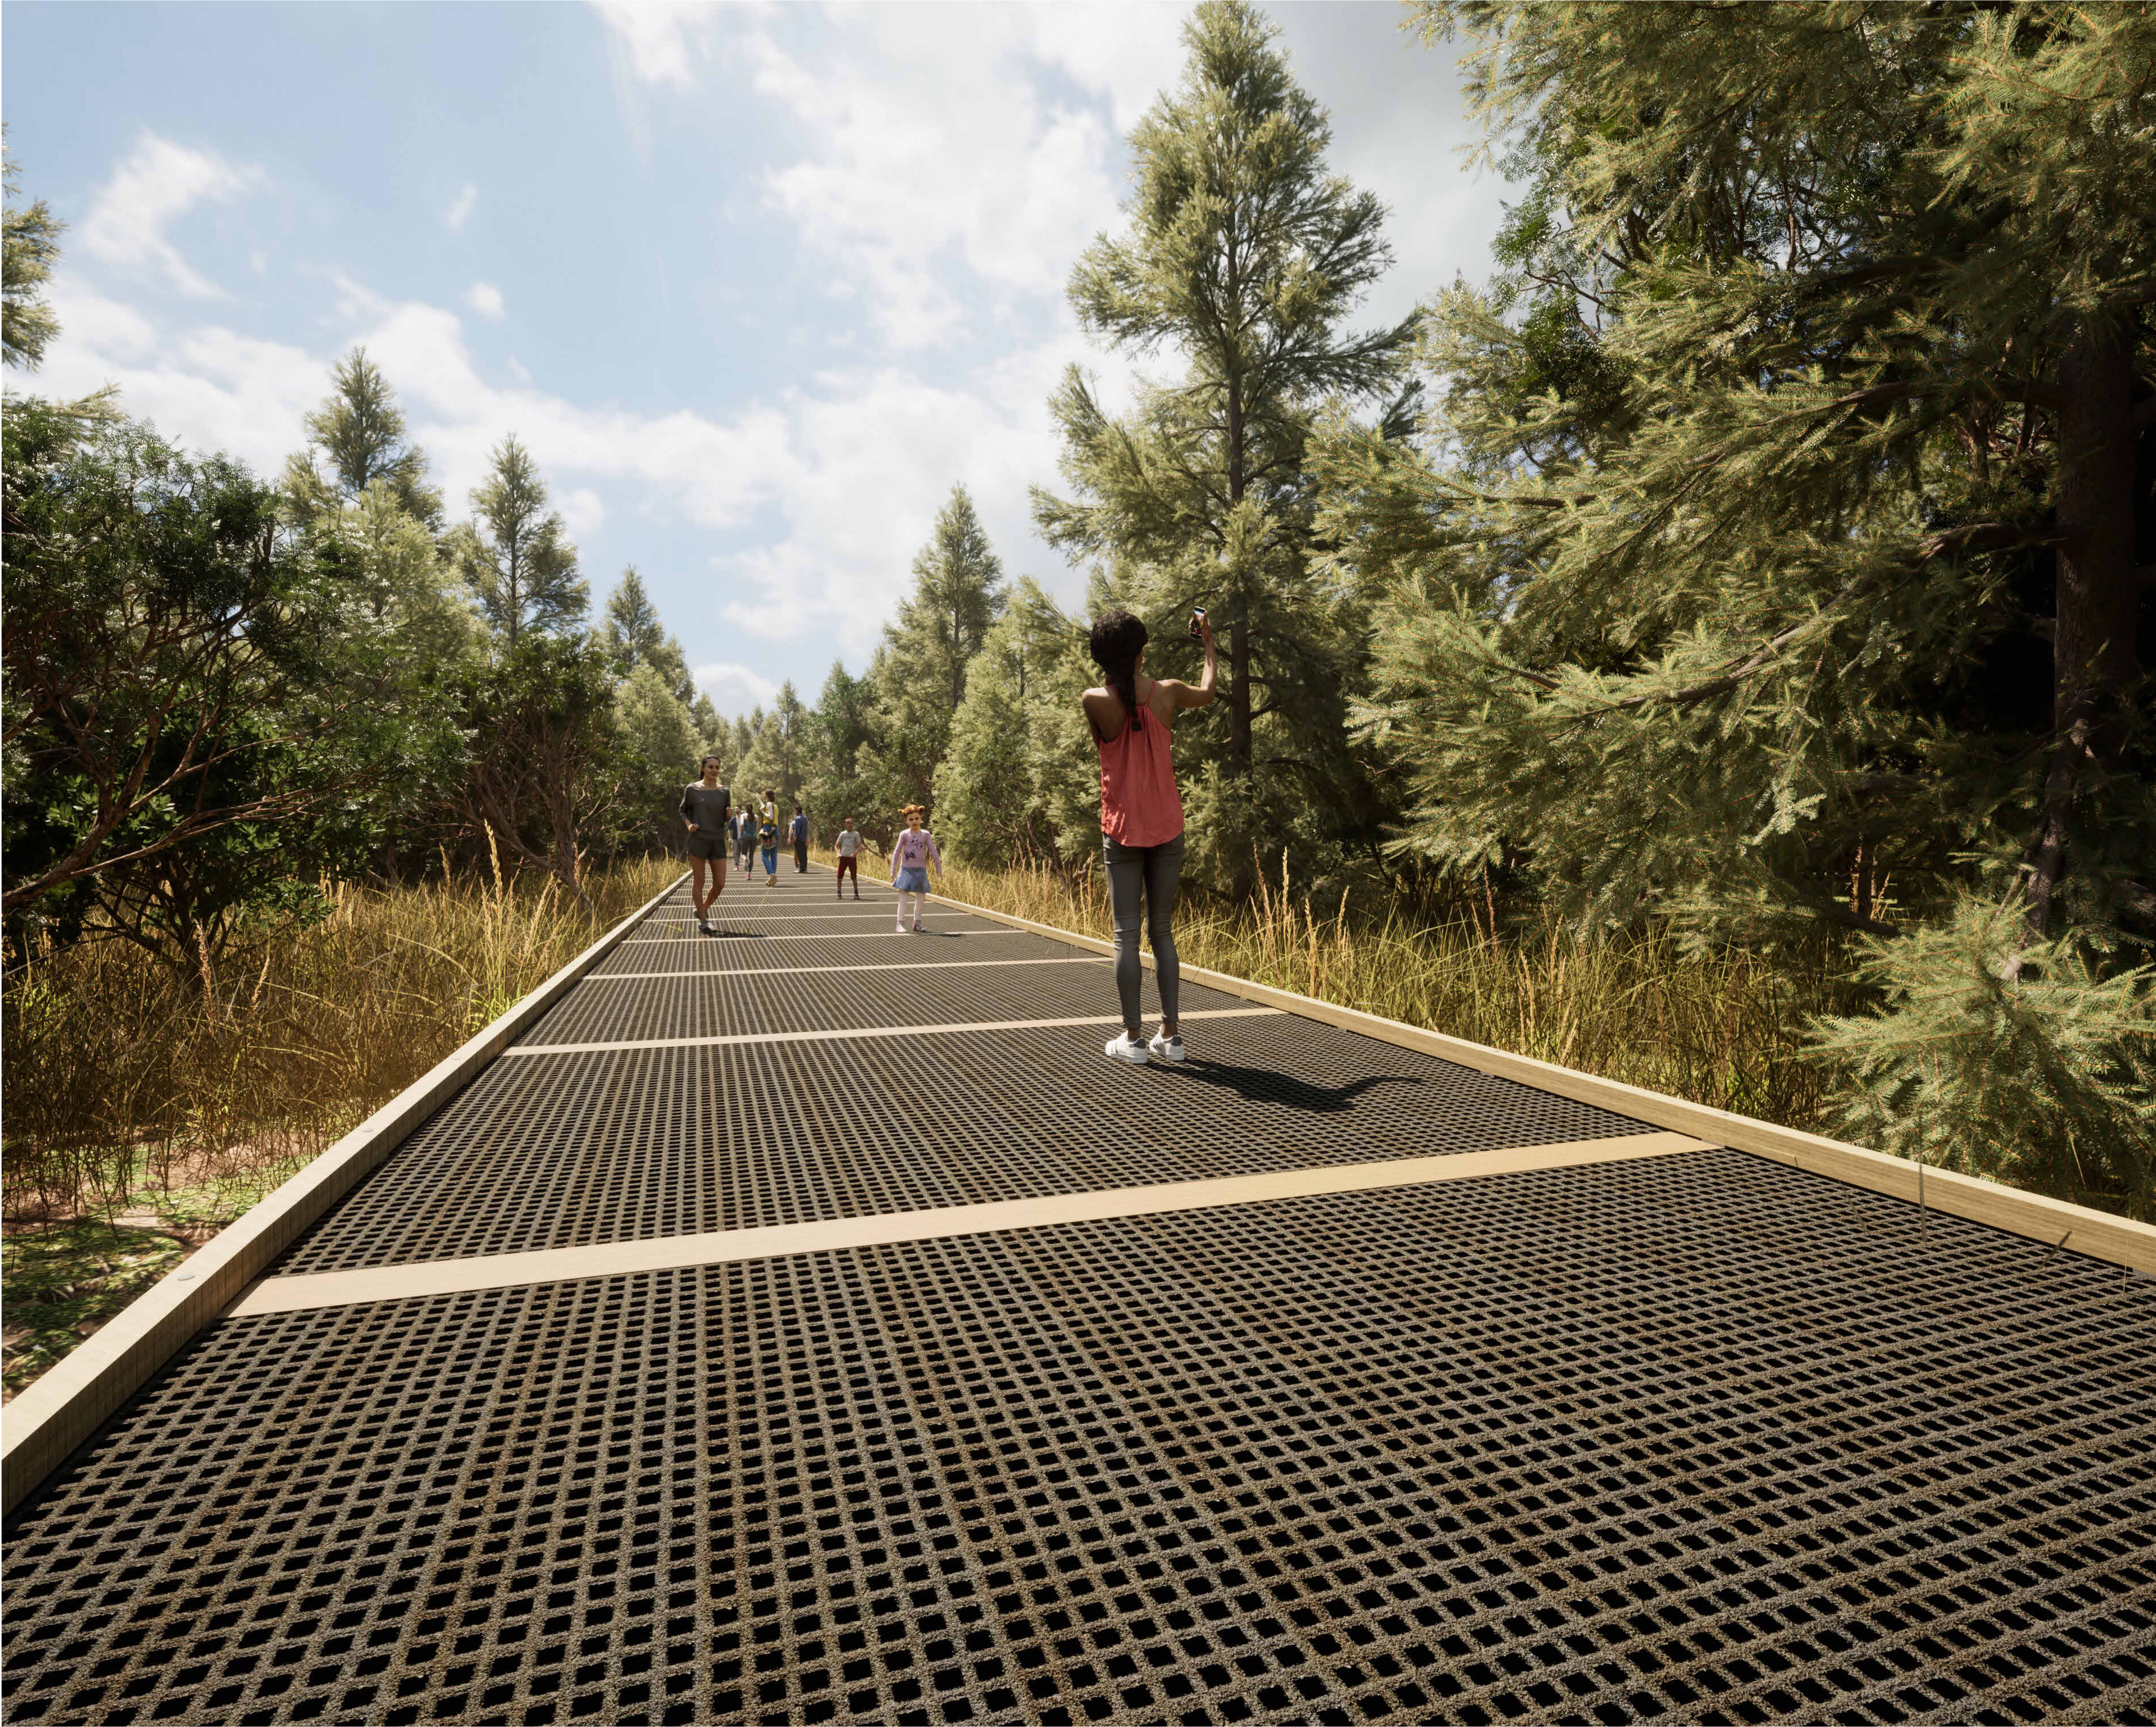

Fleetwood Urban PTy Ltd

www.fleetwoodurban.com.au  
Ph: 1300 989 100

© 2020 Fleetwood Urban Pty Ltd. No part of this sheet may be copied, reproduced, scanned or stored, whether in whole or part, in any form or by any means. Fleetwood Urban will not hesitate to take appropriate legal action if its rights in this respect are infringed.

Confidential Property. Loaned to you subject to the following conditions. Must not be copied, reproduced, made available or shown to any other 3rd party without express permission. To be returned upon request.

Images and drawings are for concept purposes only. Changes to structure may occur during detail design. All lighting, shadows and materials are simulated. All slide locations and impact areas are indicative.

NOTES

REV	DESCRIPTION	DATE
A	CONCEPT DESIGN ISSUE	27/07/23
B	CONCEPT DESIGN ISSUE	04/08/23
C	CONCEPT DESIGN ISSUE	27/07/23
D	CONCEPT DESIGN ISSUE	04/10/23

CLIENT  
MIRVAC



DESIGNER  
FLEETWOOD



CONCEPT DESIGN

ISSUE  
04/10/23

DRAWN BY  
CCA

PROJECT  
RIVERLANDS BOARDWALK

PRODUCT  
BOARDWALK

PAGE NAME  
BOARDWALK RENDER

PAGE SIZE  
A1

PROJECT NUMBER	PAGE NUMBER	REV
13155	03	D





Fleetwood Urban PTy Ltd

www.fleetwoodurban.com.au  
Ph: 1300 989 100

© 2020 Fleetwood Urban PTy Ltd. No part of this sheet may be copied, reproduced, scanned or stored, whether in whole or part, in any form or by any means. Fleetwood Urban will not hesitate to take appropriate legal action if its rights in this respect are infringed.

Confidential Property.  
Loaned to you subject to the following conditions. Must not be copied, reproduced, made available or shown to any other 3rd party without express permission. To be returned upon request.

Images and drawings are for concept purposes only. Changes to structure may occur during detail design. All lighting, shadows and materials are simulated. All slide locations and impact areas are indicative.

NOTES

REV	DESCRIPTION	DATE
A	CONCEPT DESIGN ISSUE	27/07/23
B	CONCEPT DESIGN ISSUE	04/08/23
C	CONCEPT DESIGN ISSUE	27/07/23
D	CONCEPT DESIGN ISSUE	04/10/23

CLIENT  
MIRVAC



DESIGNER  
FLEETWOOD



CONCEPT DESIGN

ISSUE  
04/10/23

PROJECT  
RIVERLANDS BOARDWALK


PRODUCT  
BOARDWALK

PAGE NAME  
BALMORAL BRIDGE RENDER

PAGE SIZE  
A1

DRAWN BY  
CCA



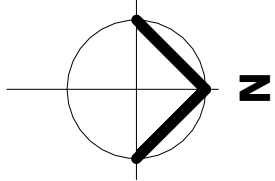

Fleetwood Urban PTy Ltd

www.fleetwoodurban.com.au  
Ph: 1300 989 100

© 2020 Fleetwood Urban Pty Ltd. No part of this sheet may be copied, reproduced, scanned or stored, whether in whole or part, in any form or by any means. Fleetwood Urban will not hesitate to take appropriate legal action if its rights in this respect are infringed.

Confidential Property. Loaned to you subject to the following conditions. Must not be copied, reproduced, made available or shown to any other 3rd party without express permission. To be returned upon request.

Images and drawings are for concept purposes only. Changes to structure may occur during detail design. All lighting, shadows and materials are simulated. All slide locations and impact areas are indicative.



**Fleetwood**  
Experiences worth discovering

NOTES

REV	DESCRIPTION	DATE
A	CONCEPT DESIGN ISSUE	27/07/23
B	CONCEPT DESIGN ISSUE	04/08/23
C	CONCEPT DESIGN ISSUE	27/07/23
D	CONCEPT DESIGN ISSUE	04/10/23

CLIENT  
MIRVAC



DESIGNER  
FLEETWOOD



CONCEPT DESIGN

ISSUE  
04/10/23

DRAWN BY  
CCA


PROJECT  
RIVERLANDS BOARDWALK

PRODUCT  
BOARDWALK

PAGE NAME  
SITE PLAN

PAGE SIZE  
A1

PROJECT NUMBER	PAGE NUMBER	REV
13155	05	D

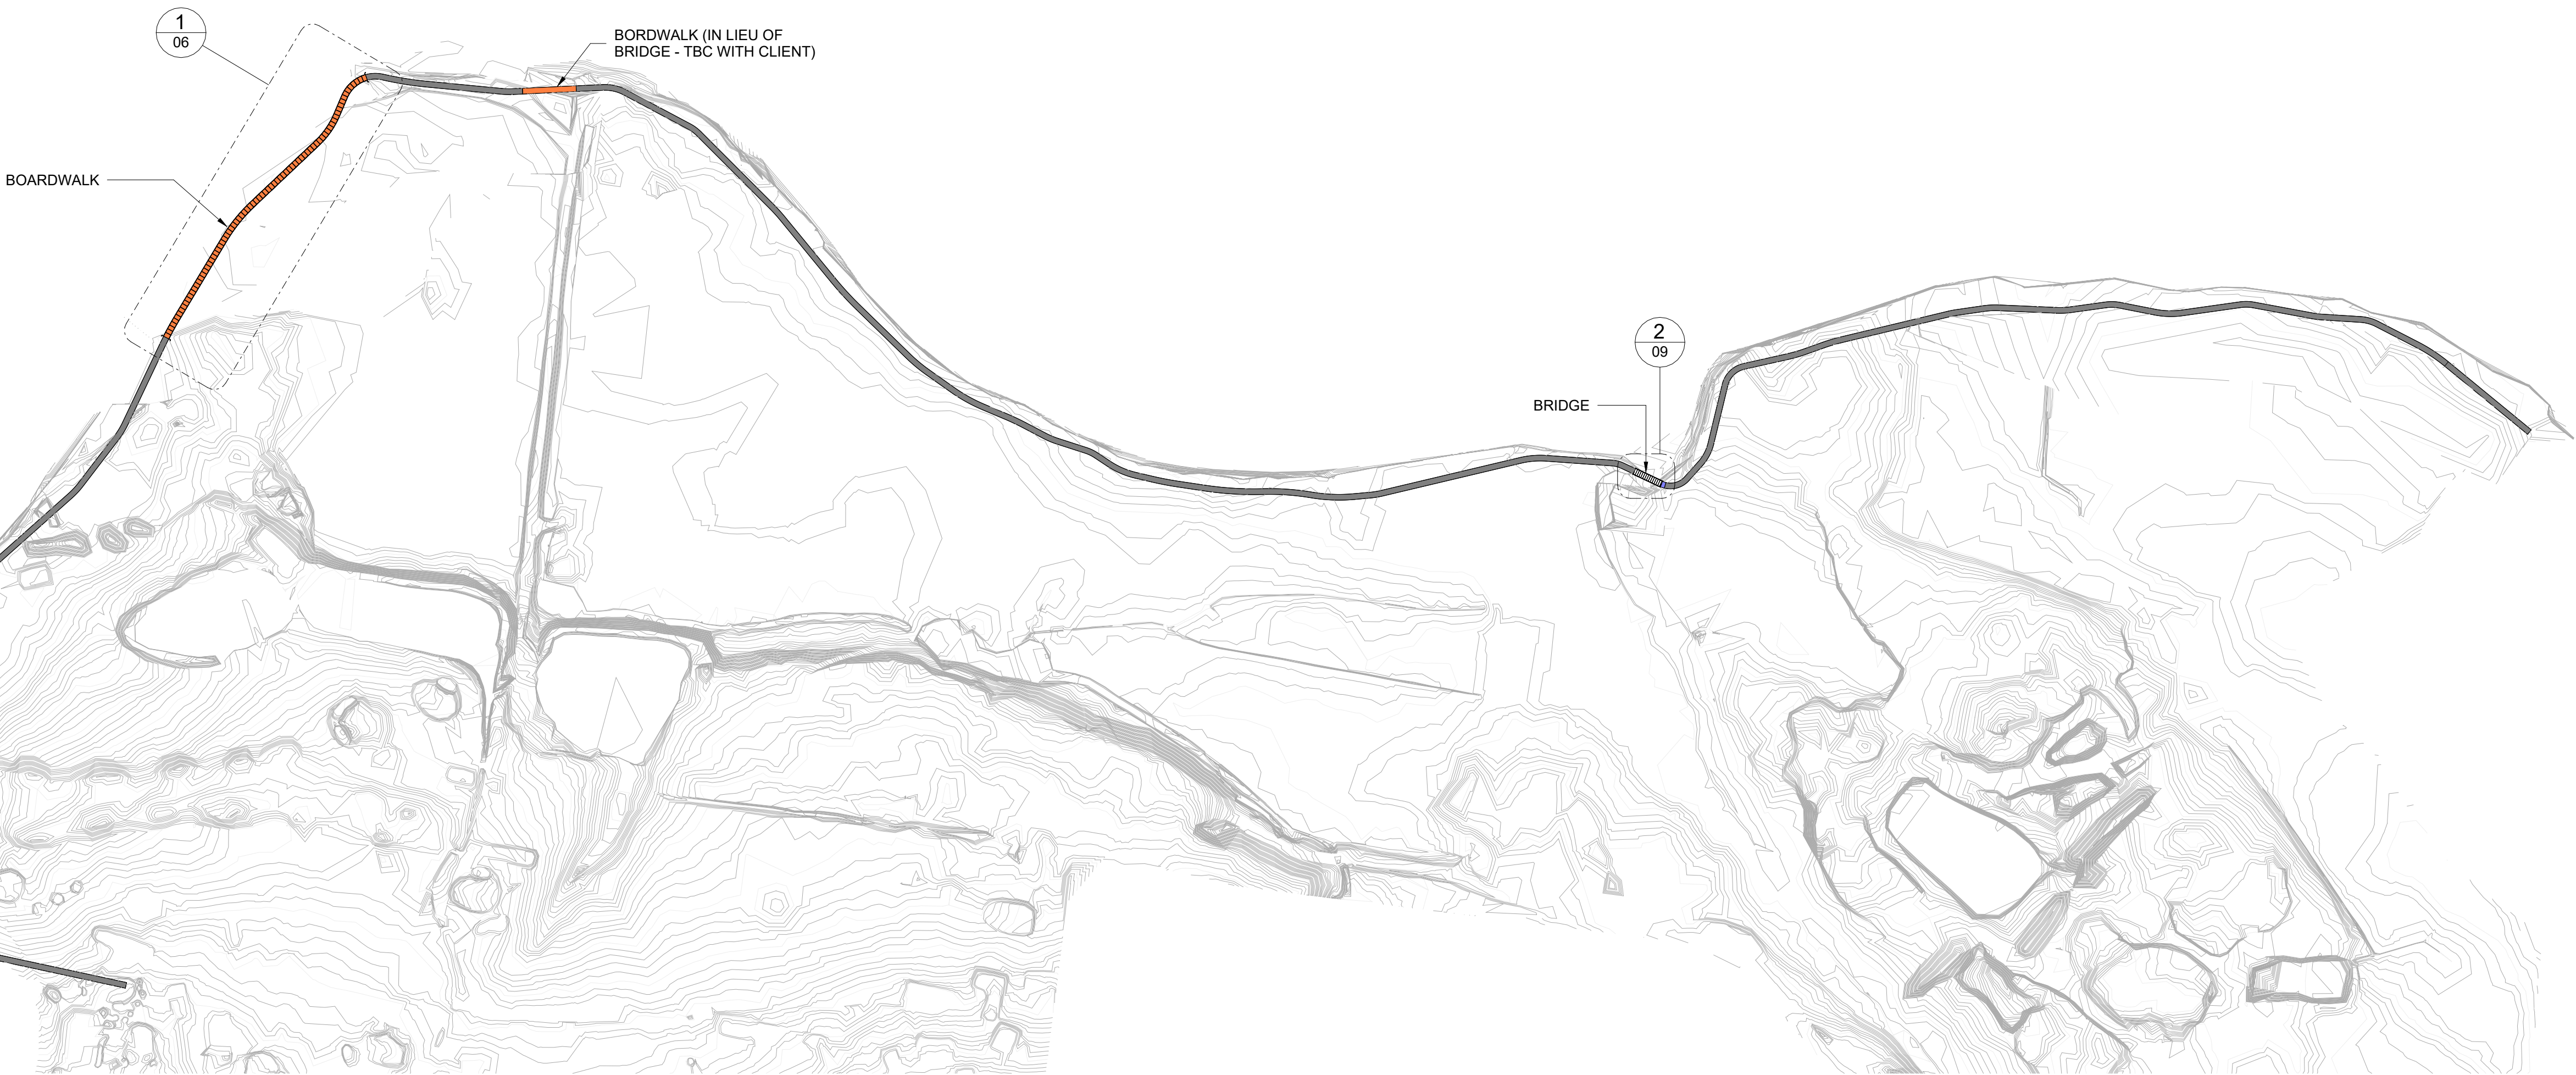

SITE PLAN  
SCALE: 1 : 2500



© 2020 Fleetwood Urban PTy Ltd. No part of this sheet may be copied, reproduced, scanned or stored, whether in whole or part, in any form or by any means. Fleetwood Urban will not hesitate to take appropriate legal action if its rights in this respect are infringed.



Confidential Property. Loaned to you subject to the following conditions. Must not be copied, reproduced, made available or shown to any other 3rd party without express permission. To be returned upon request.

Images and drawings are for concept purposes only. Changes to structure may occur during detail design. All lighting, shadows and materials are simulated. All slide locations and impact areas are indicative.



**Fleetwood**  
Experiences worth discovering

NOTES

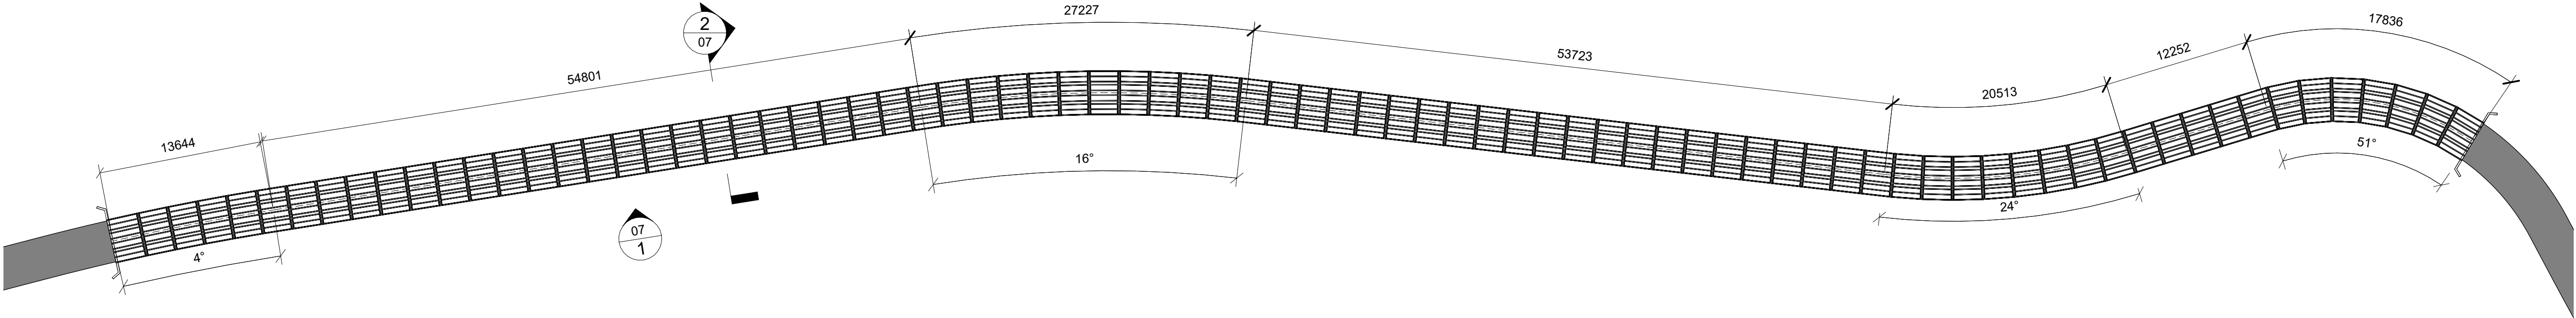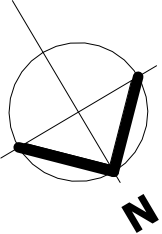

PLAN VIEW  
SCALE: 1 : 300

REV	DESCRIPTION	DATE
A	CONCEPT DESIGN ISSUE	27/07/23
B	CONCEPT DESIGN ISSUE	04/08/23
C	CONCEPT DESIGN ISSUE	27/07/23
D	CONCEPT DESIGN ISSUE	04/10/23

CLIENT  
MIRVAC



DESIGNER  
FLEETWOOD



CONCEPT DESIGN

ISSUE  
04/10/23

DRAWN BY  
CCA

PROJECT  
RIVERLANDS BOARDWALK

PRODUCT  
BOARDWALK

PAGE NAME  
ELEVATED SHARED PATH

PAGE SIZE  
A1



© 2020 Fleetwood Urban Pty Ltd. No part of this sheet may be copied, reproduced, scanned or stored, whether in whole or part, in any form or by any means. Fleetwood Urban will not hesitate to take appropriate legal action if its rights in this respect are infringed.


Confidential Property.  
Loaned to you subject to the following conditions. Must not be copied, reproduced, made available or shown to any other 3rd party without express permission. To be returned upon request.

Images and drawings are for concept purposes only. Changes to structure may occur during detail design. All lighting, shadows and materials are simulated. All slide locations and impact areas are indicative.




**Fleetwood**  
Experiences worth discovering

NOTES

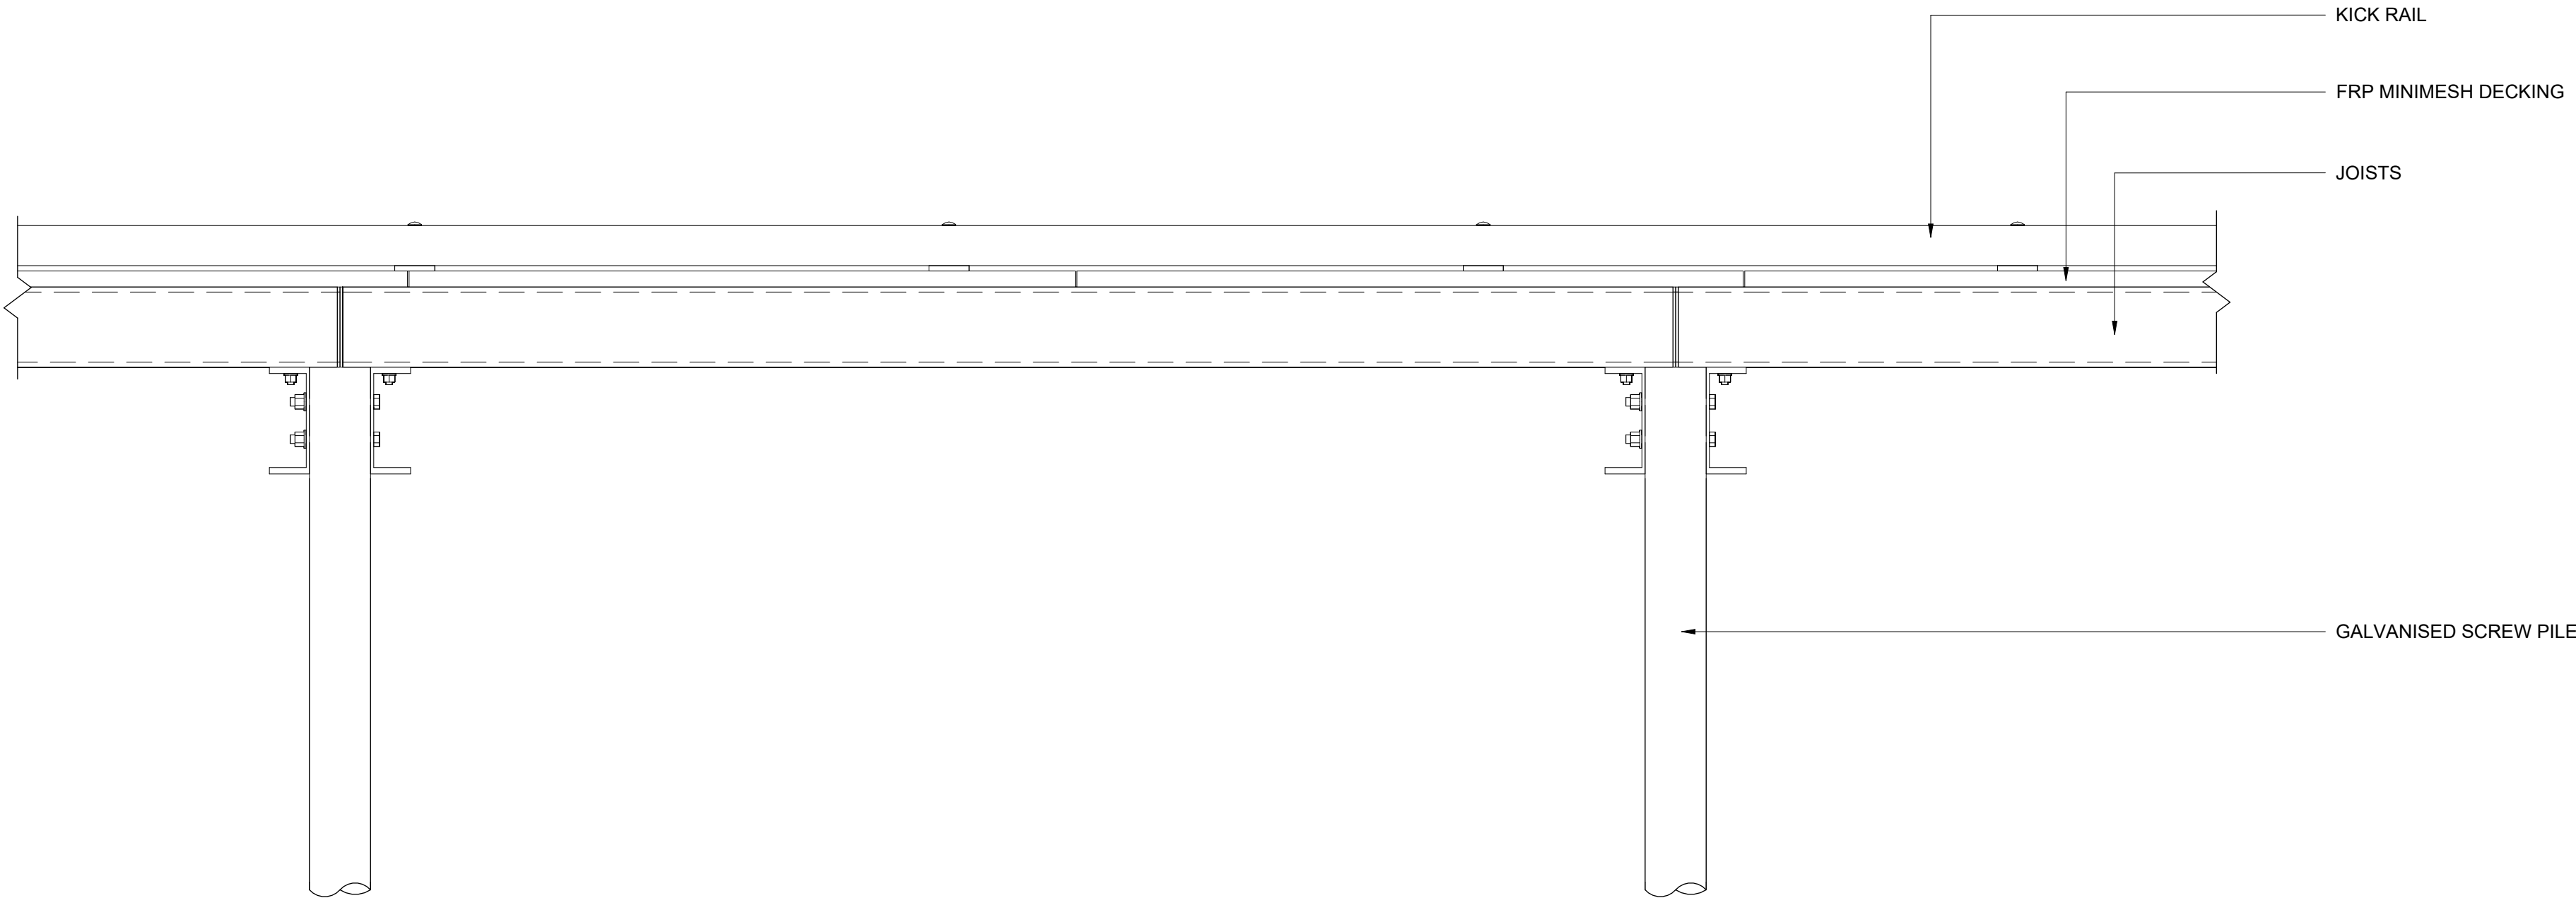

1 ELEVATION  
06 SCALE: 1 : 10

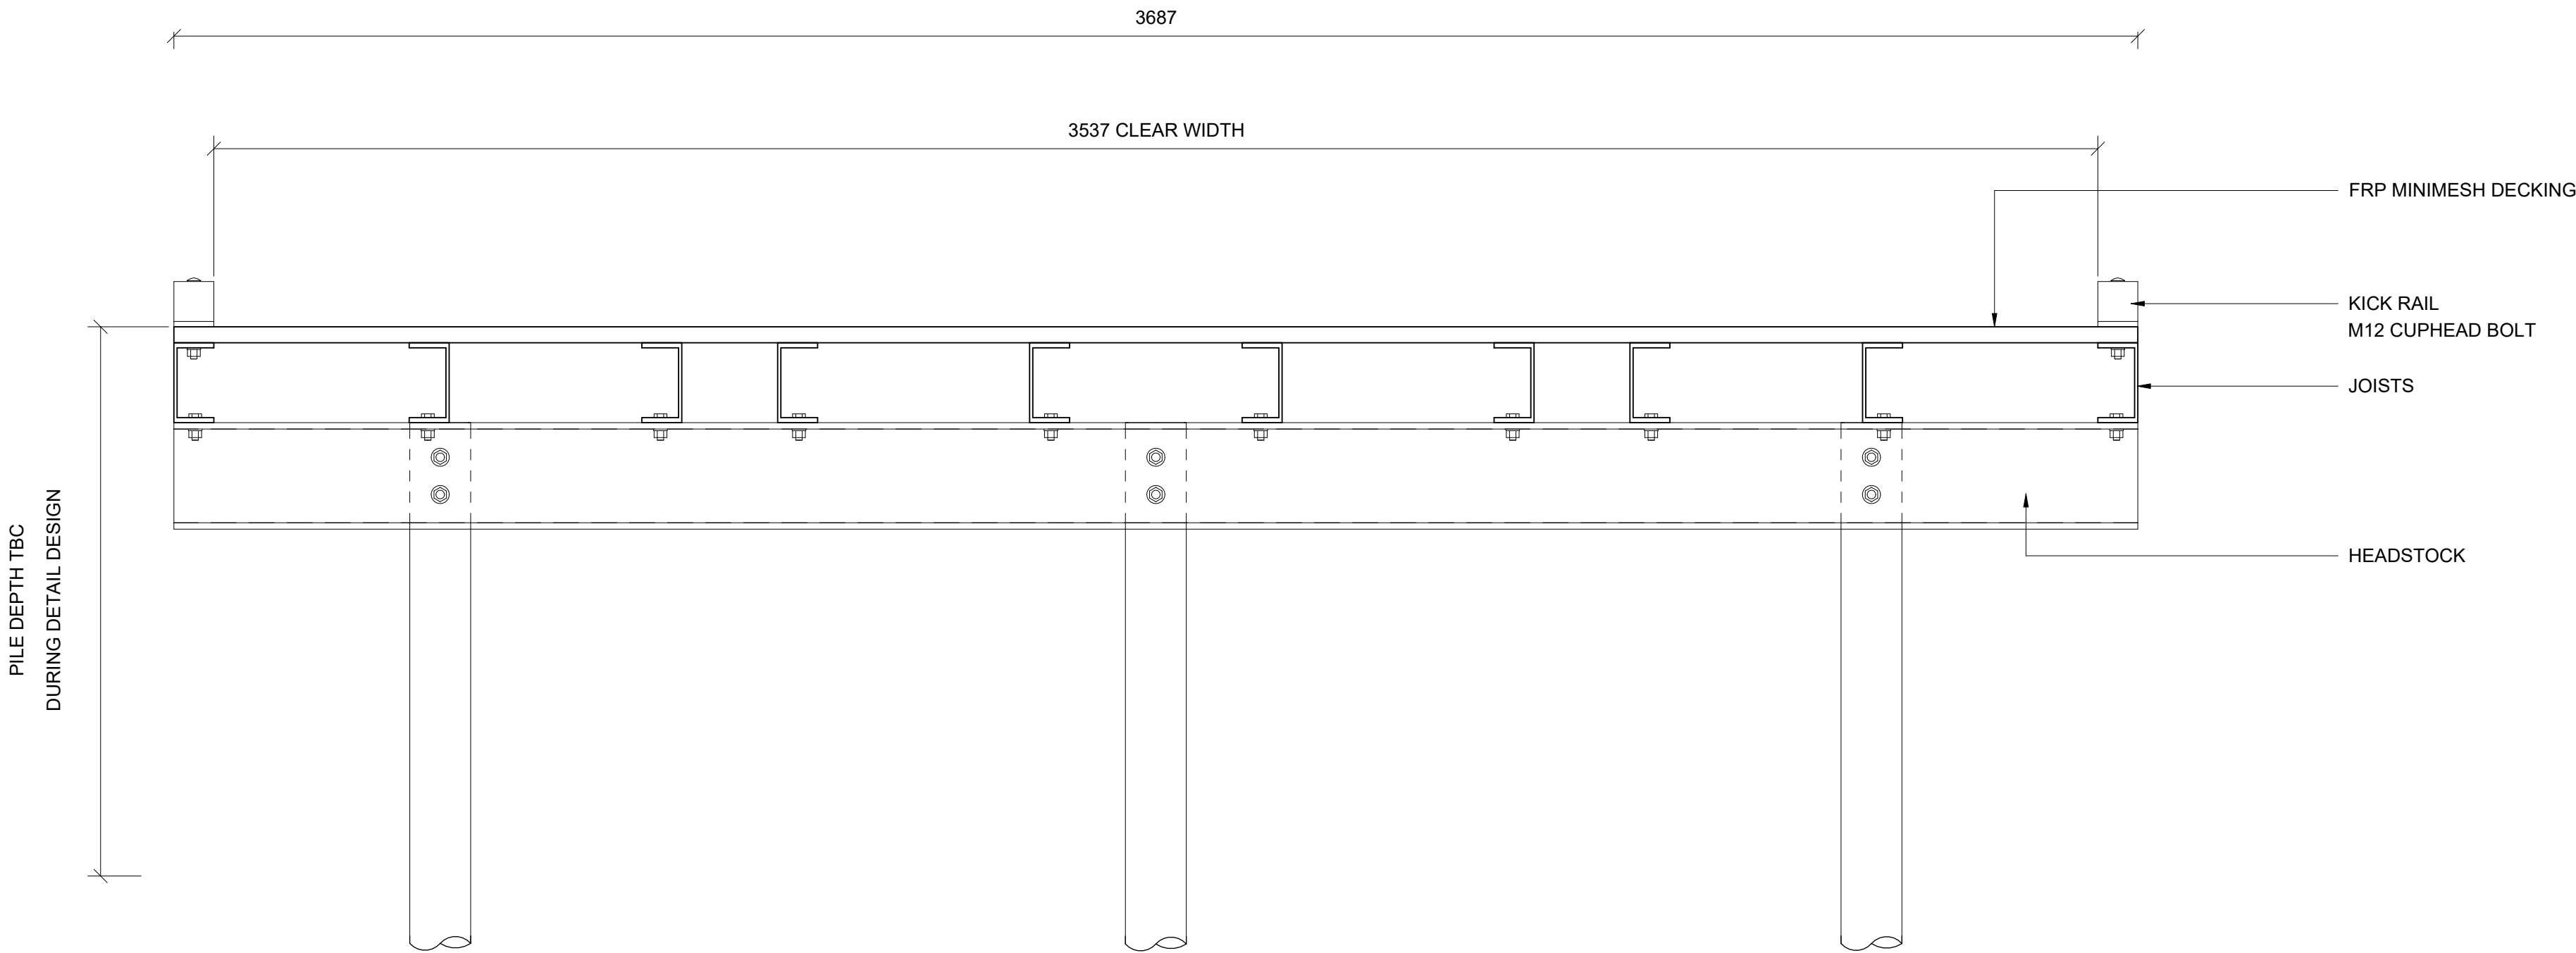

2 SECTION  
06 SCALE: 1 : 10

REV	DESCRIPTION	DATE
A	CONCEPT DESIGN ISSUE	27/07/23
B	CONCEPT DESIGN ISSUE	04/08/23
C	CONCEPT DESIGN ISSUE	27/07/23
D	CONCEPT DESIGN ISSUE	04/10/23

CLIENT  
MIRVAC



DESIGNER  
FLEETWOOD



CONCEPT DESIGN

ISSUE  
04/10/23  
DRAWN BY  
CCA

PROJECT  
RIVERLANDS BOARDWALK


PRODUCT  
BOARDWALK

PAGE NAME  
ELEVATION & SECTION

PAGE SIZE  
A1

PROJECT NUMBER  
13155  
PAGE NUMBER  
07  
REV  
D



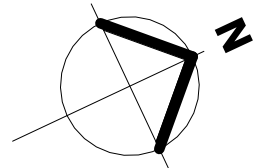

© 2020 Fleetwood Urban Pty Ltd. No part of this sheet may be copied, reproduced, scanned or stored, whether in whole or part, in any form or by any means. Fleetwood Urban will not hesitate to take appropriate legal action if its rights in this respect are infringed.

Confidential Property.  
Loaned to you subject to the following conditions. Must not be copied, reproduced, made available or shown to any other 3rd party without express permission. To be returned upon request.

Images and drawings are for concept purposes only. Changes to structure may occur during detail design. All lighting, shadows and materials are simulated. All slide locations and impact areas are indicative.



NOTES

REV	DESCRIPTION	DATE
A	CONCEPT DESIGN ISSUE	27/07/23
B	CONCEPT DESIGN ISSUE	04/08/23
C	CONCEPT DESIGN ISSUE	27/07/23
D	CONCEPT DESIGN ISSUE	04/10/23

CLIENT

MIRVAC



DESIGNER

FLEETWOOD



CONCEPT DESIGN

ISSUE  
04/10/23

DRAWN BY  
CCA

PROJECT  
RIVERLANDS BOARDWALK

PRODUCT  
BOARDWALK



PAGE NAME  
BALMORAL BRIDGE PLAN & ELEVATION

PAGE SIZE  
A1

PROJECT NUMBER  
13155

PAGE NUMBER  
09

REV  
D

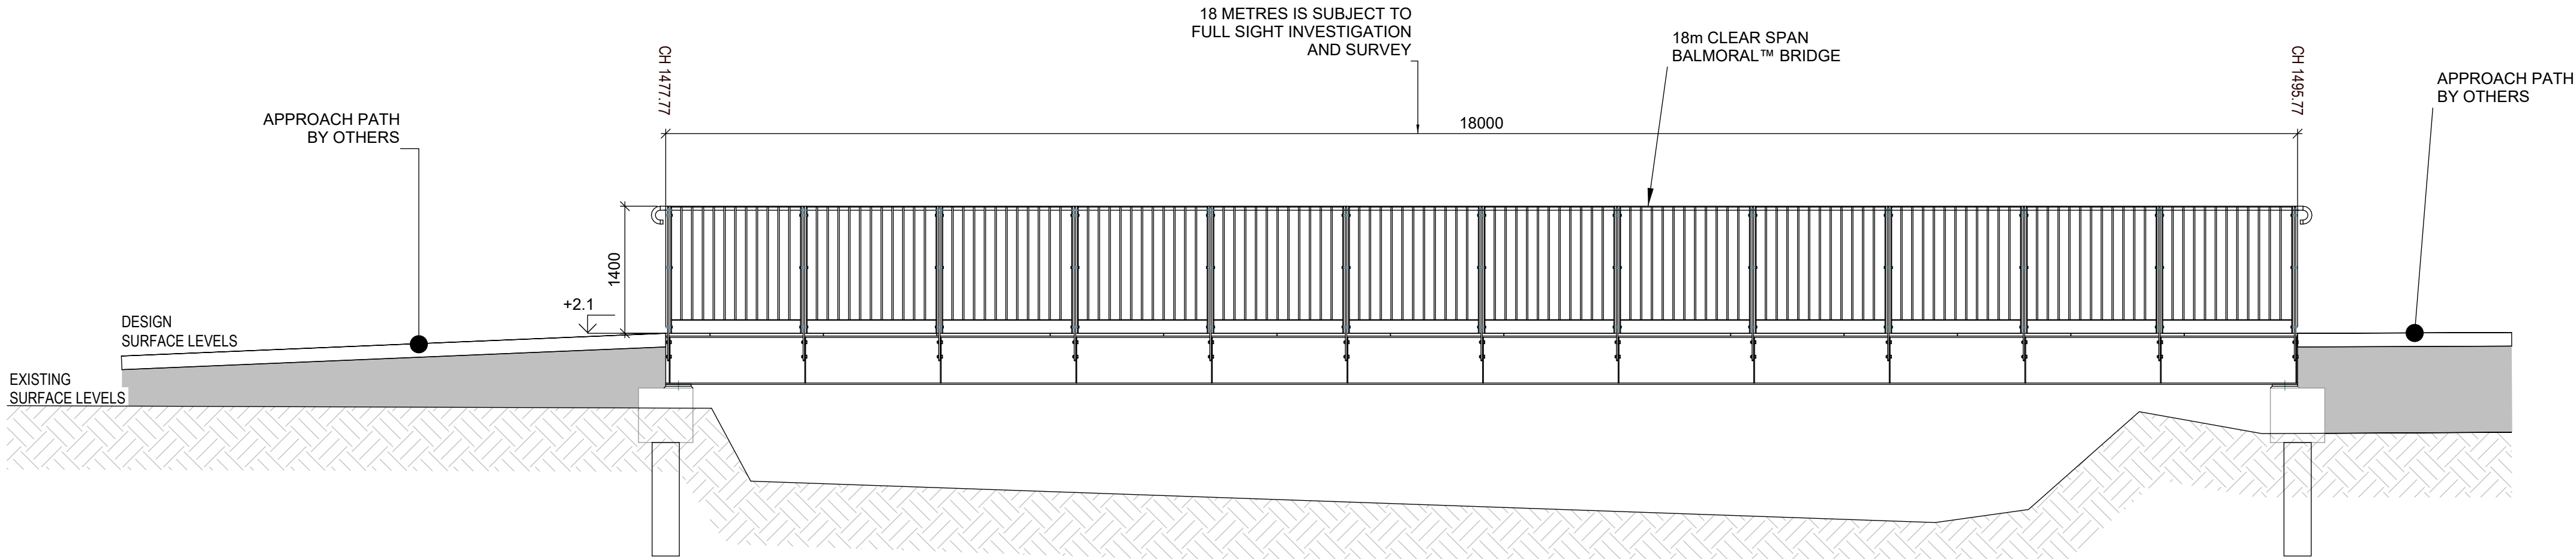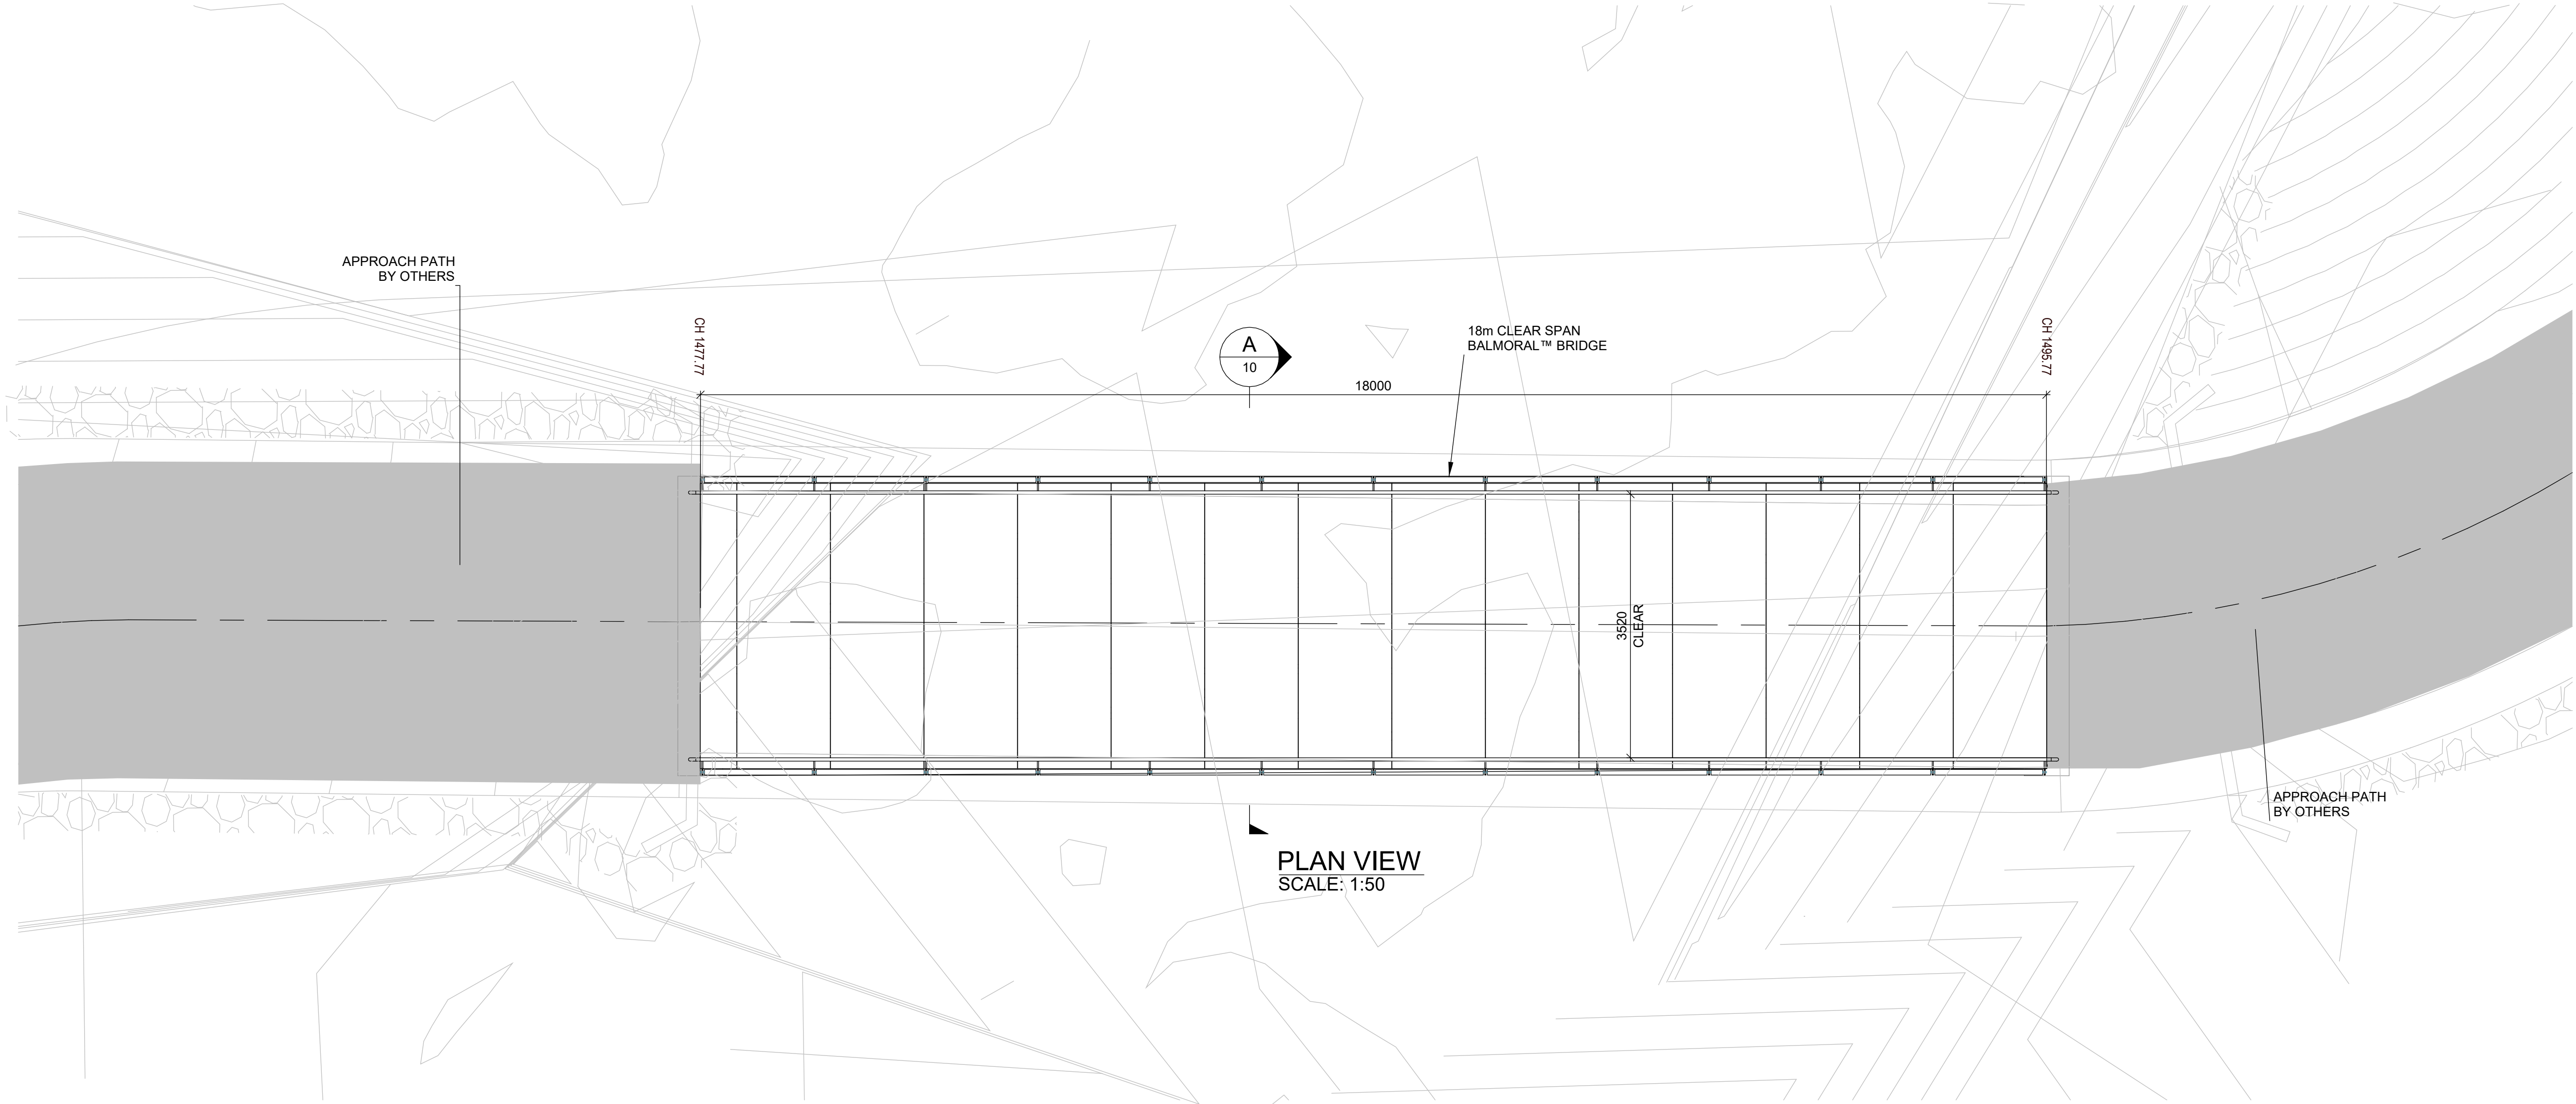


ELEVATION VIEW  
SCALE: 1:50






NOTES

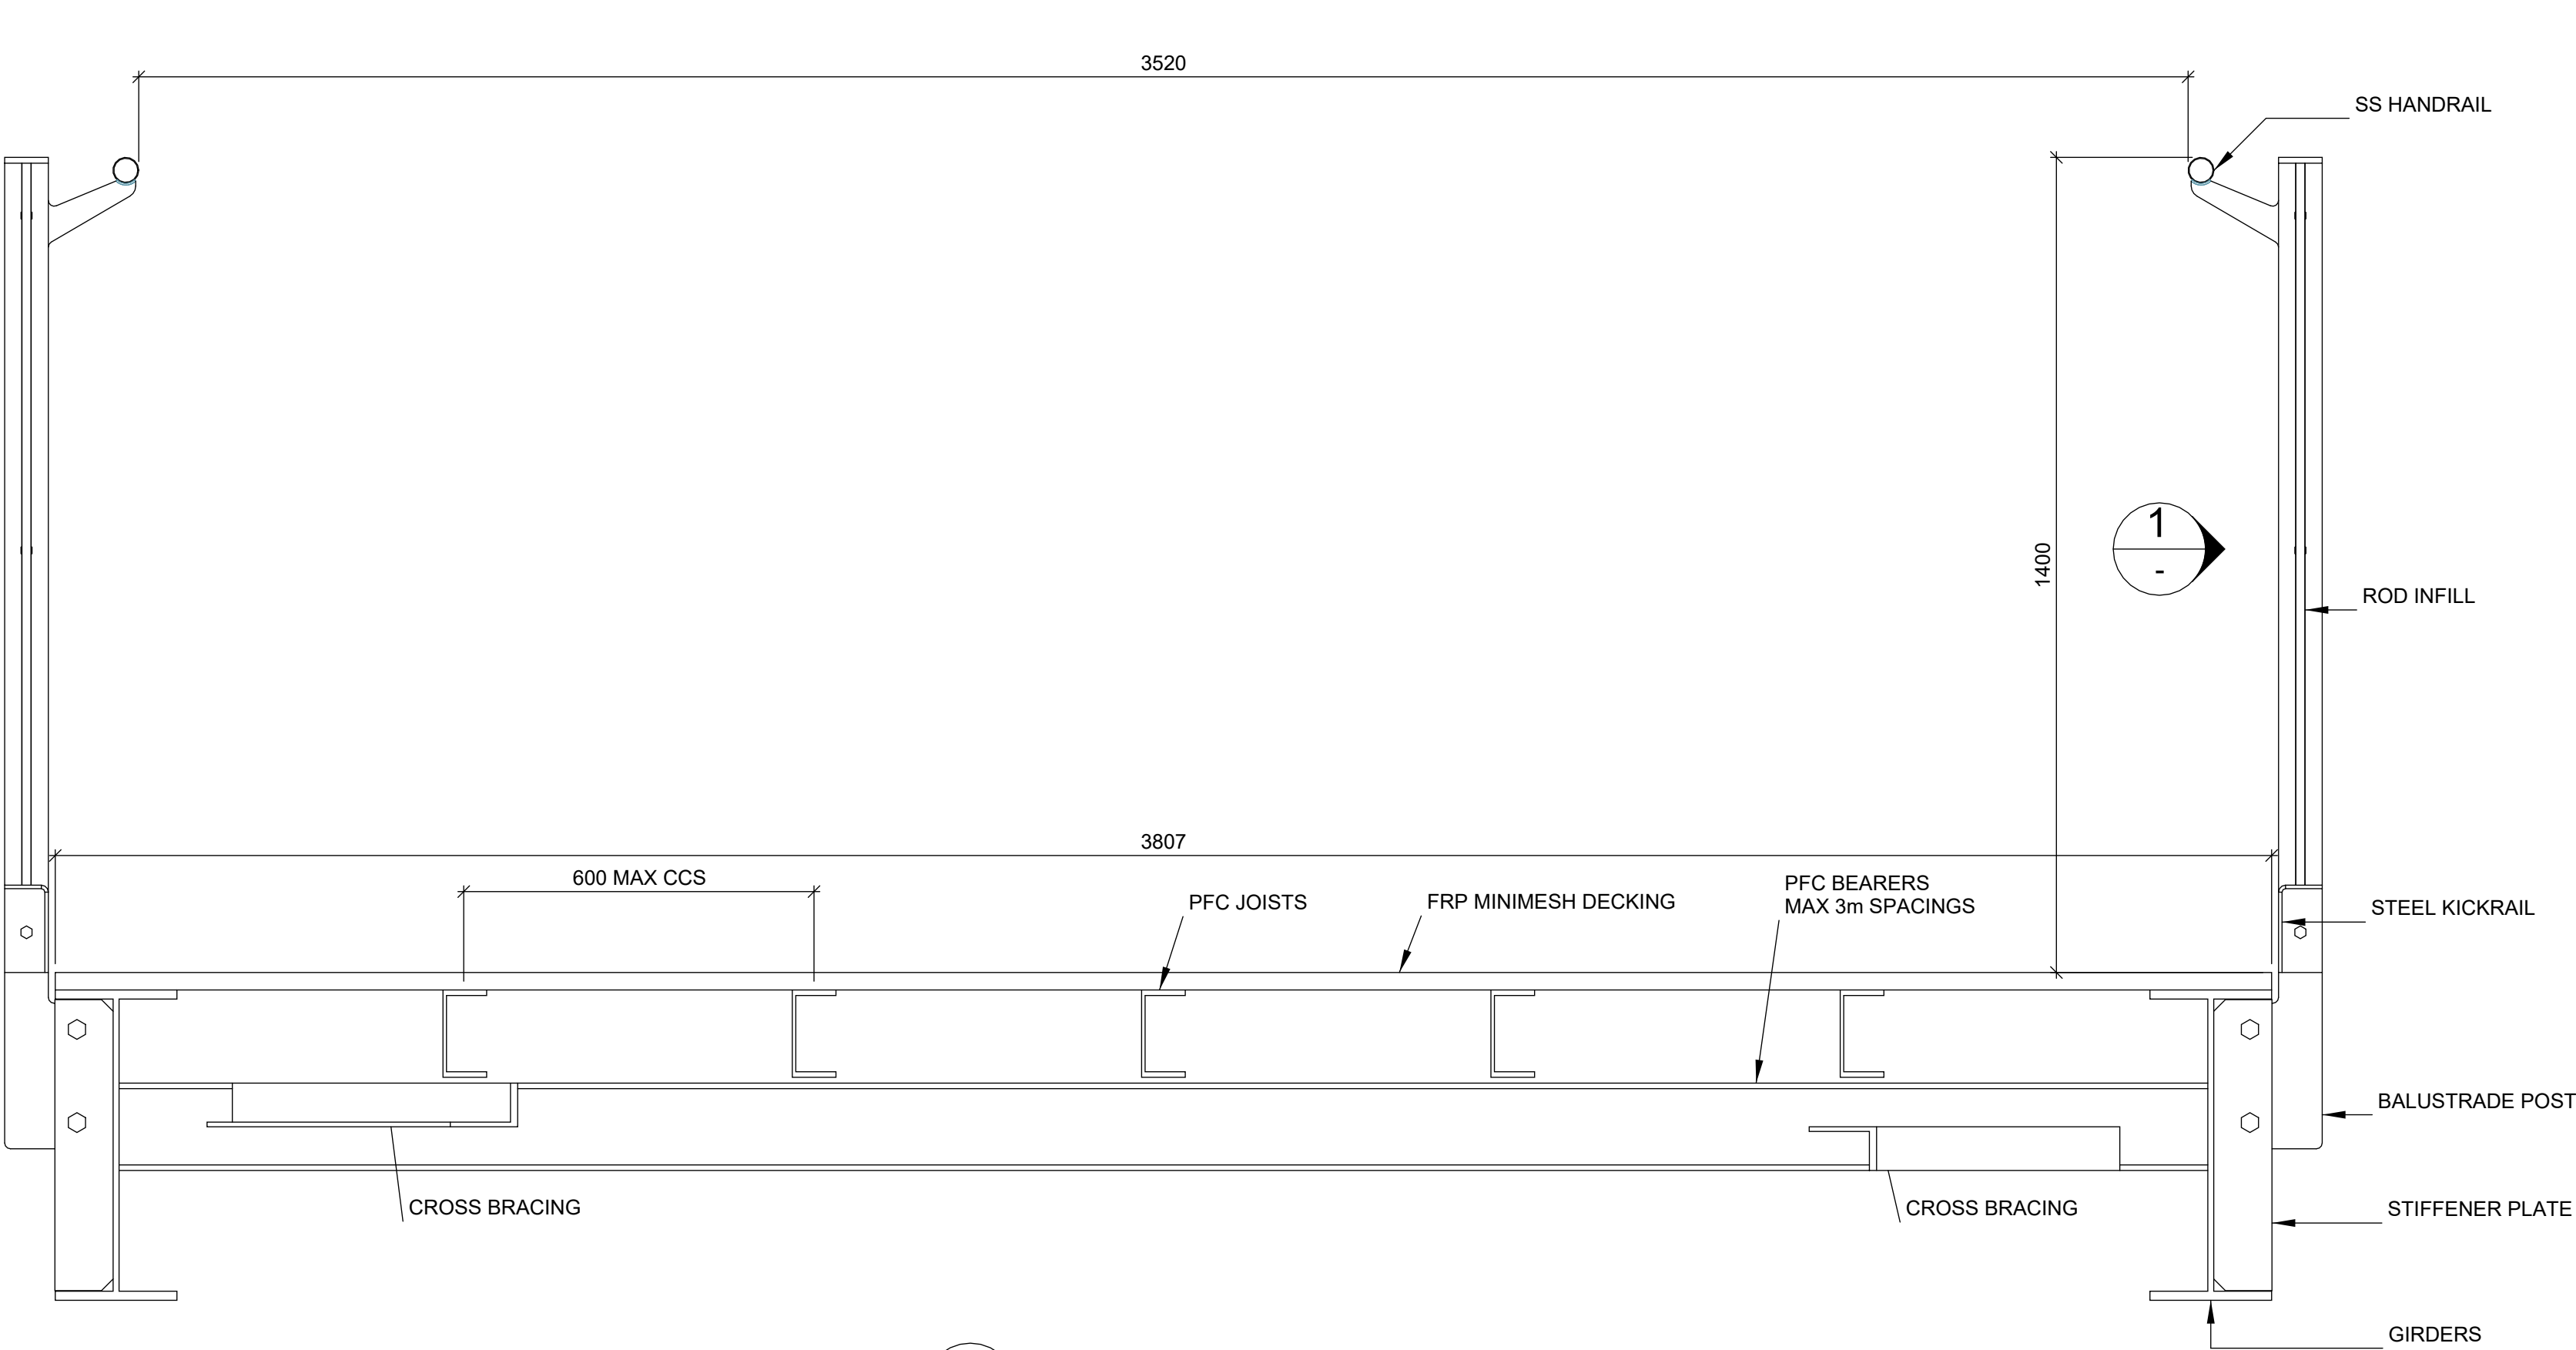

**A** SECTION VIEW  
09 SCALE: 1:10

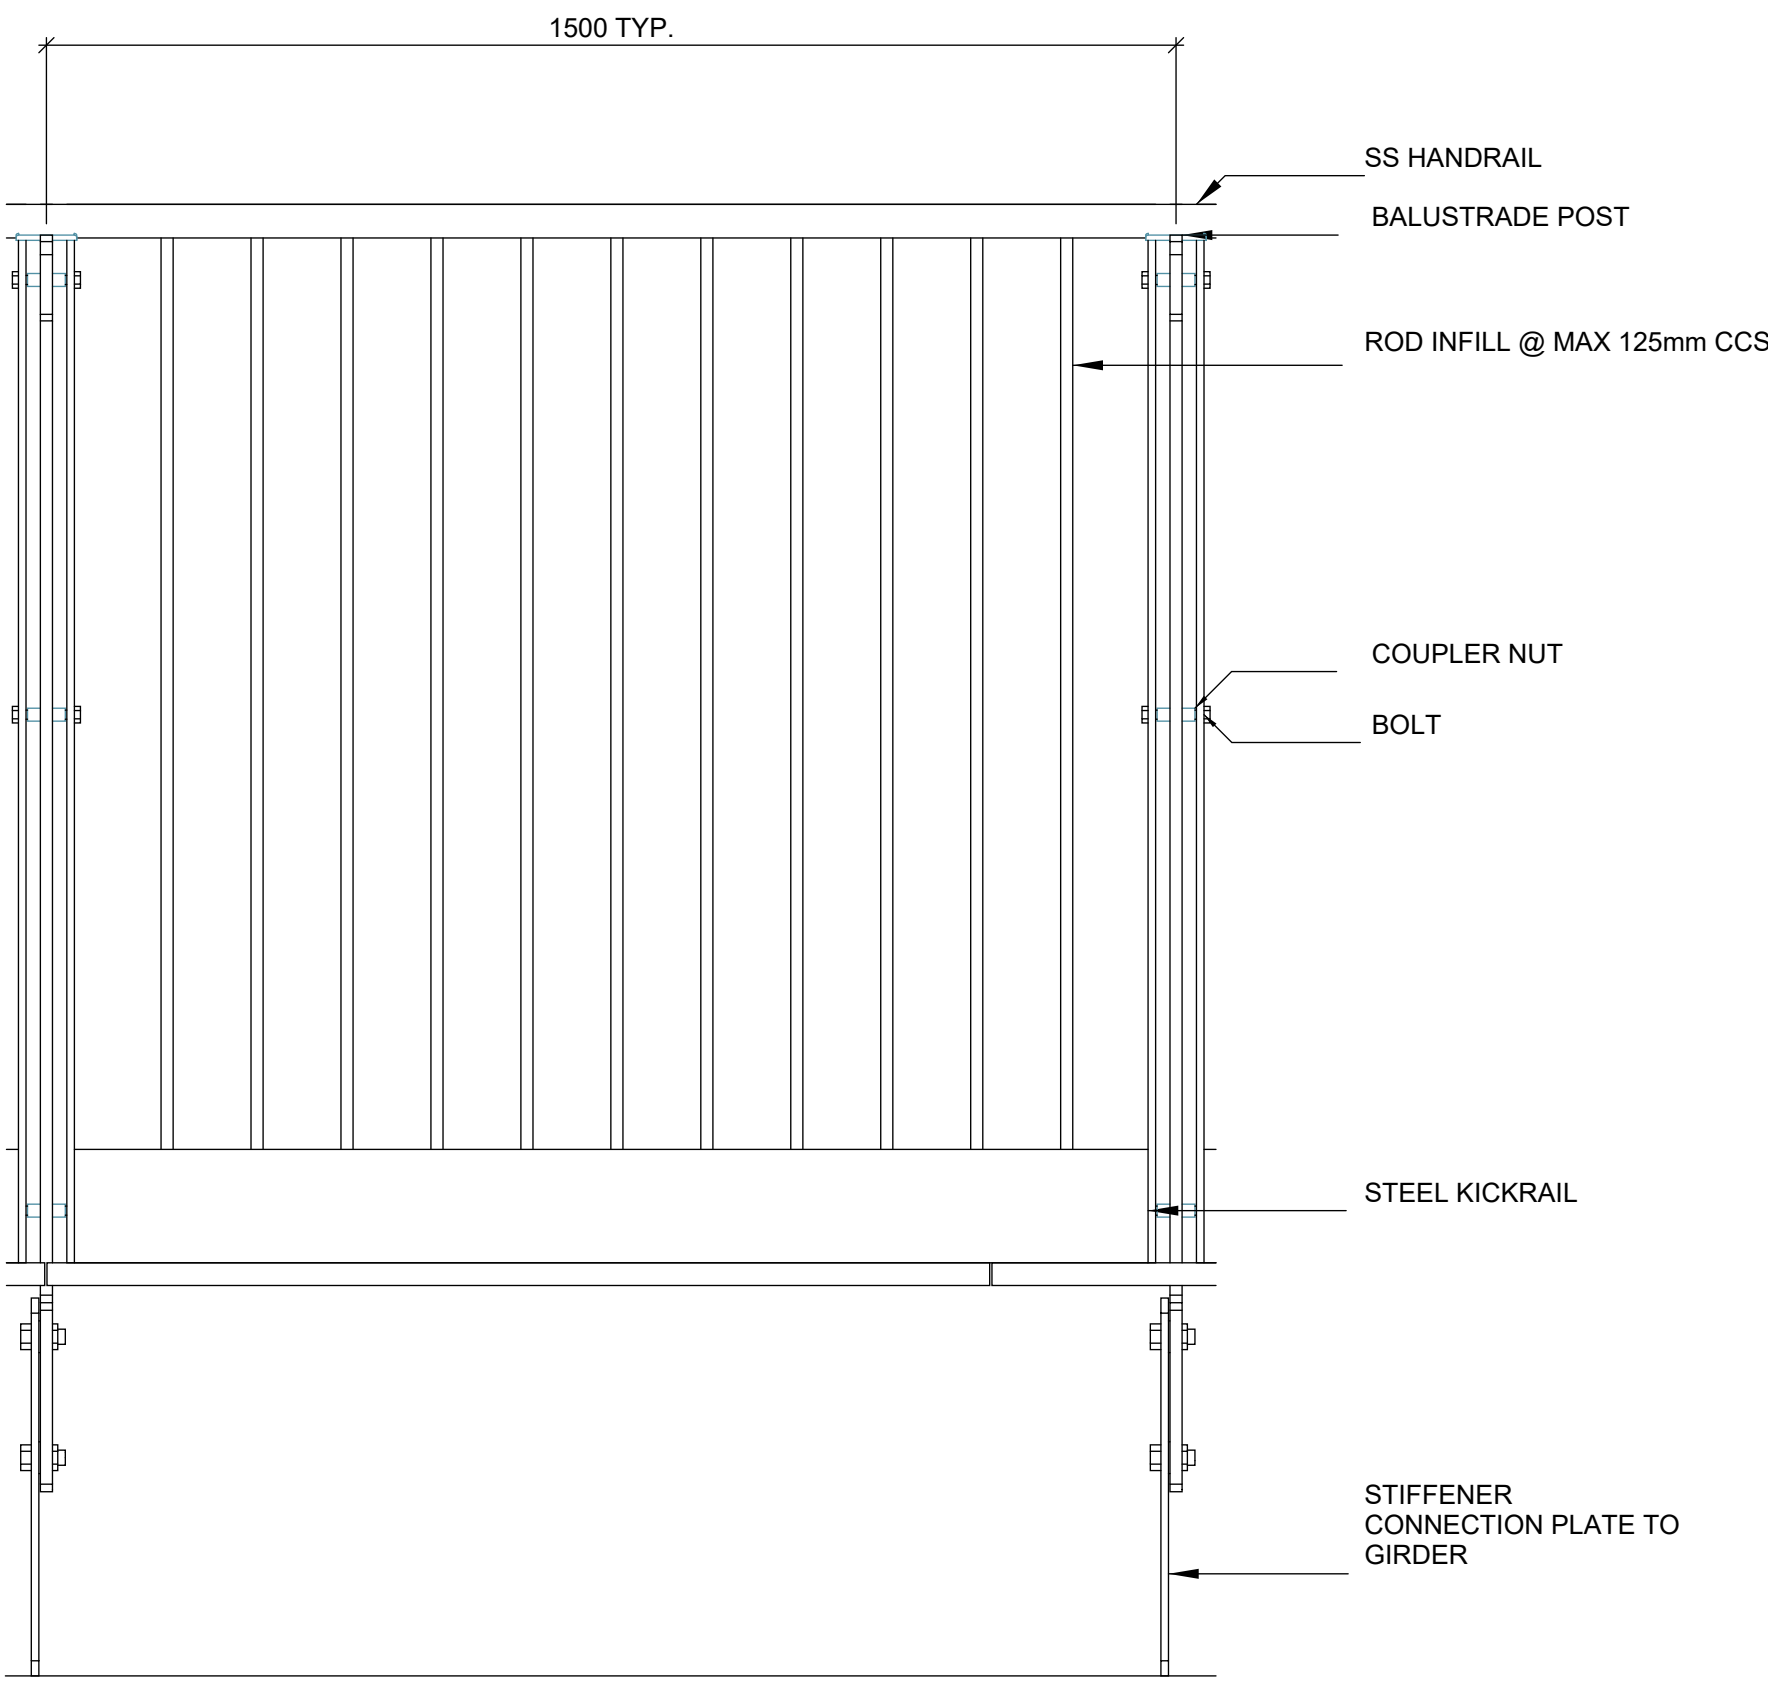

**1** TYPICAL BALUSTRADE PANEL  
SCALE: 1:10

REV	DESCRIPTION	DATE
A	CONCEPT DESIGN ISSUE	27/07/23
B	CONCEPT DESIGN ISSUE	04/08/23
C	CONCEPT DESIGN ISSUE	27/07/23
D	CONCEPT DESIGN ISSUE	04/10/23

CLIENT  
MIRVAC



DESIGNER  
FLEETWOOD



CONCEPT DESIGN

ISSUE  
04/10/23

DRAWN BY  
CCA

PROJECT  
RIVERLANDS BOARDWALK


PRODUCT  
BOARDWALK

PAGE NAME  
BALMORAL BRIDGE SECTION & DETAILS


PAGE SIZE  
A1

PROJECT NUMBER	PAGE NUMBER	REV
13155	10	D




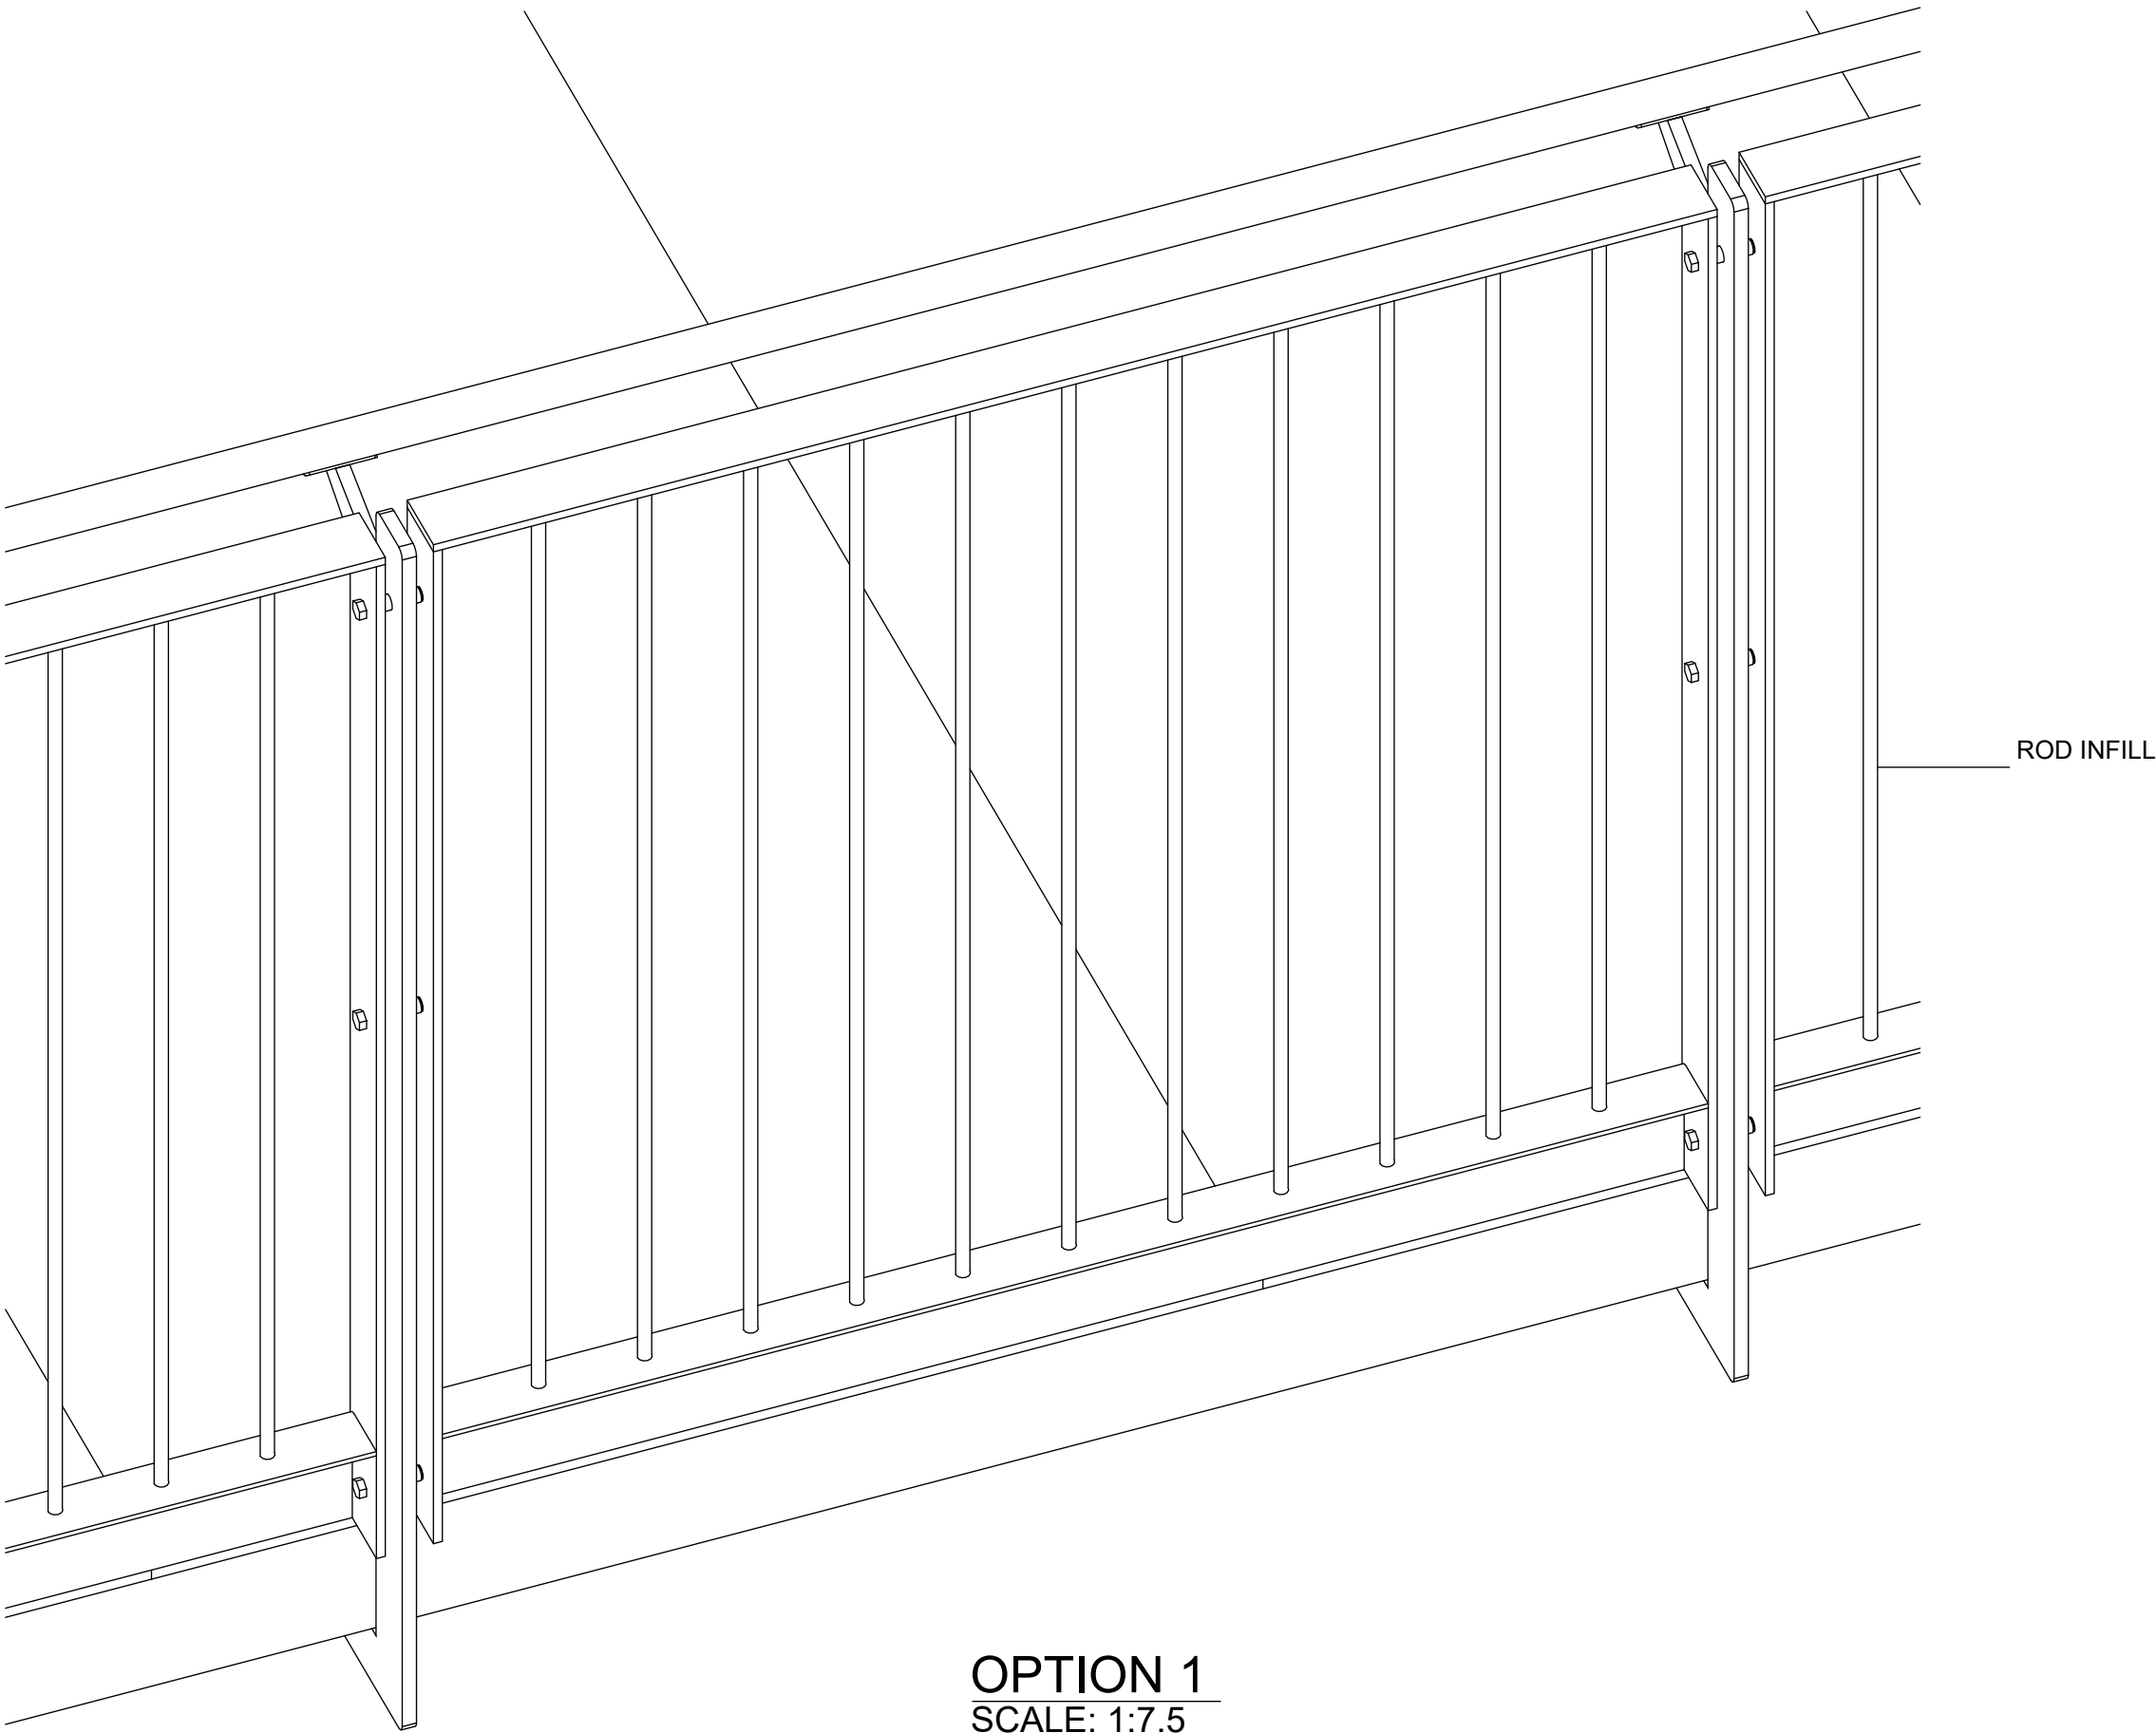


OPTION 1  
SCALE: 1:7.5

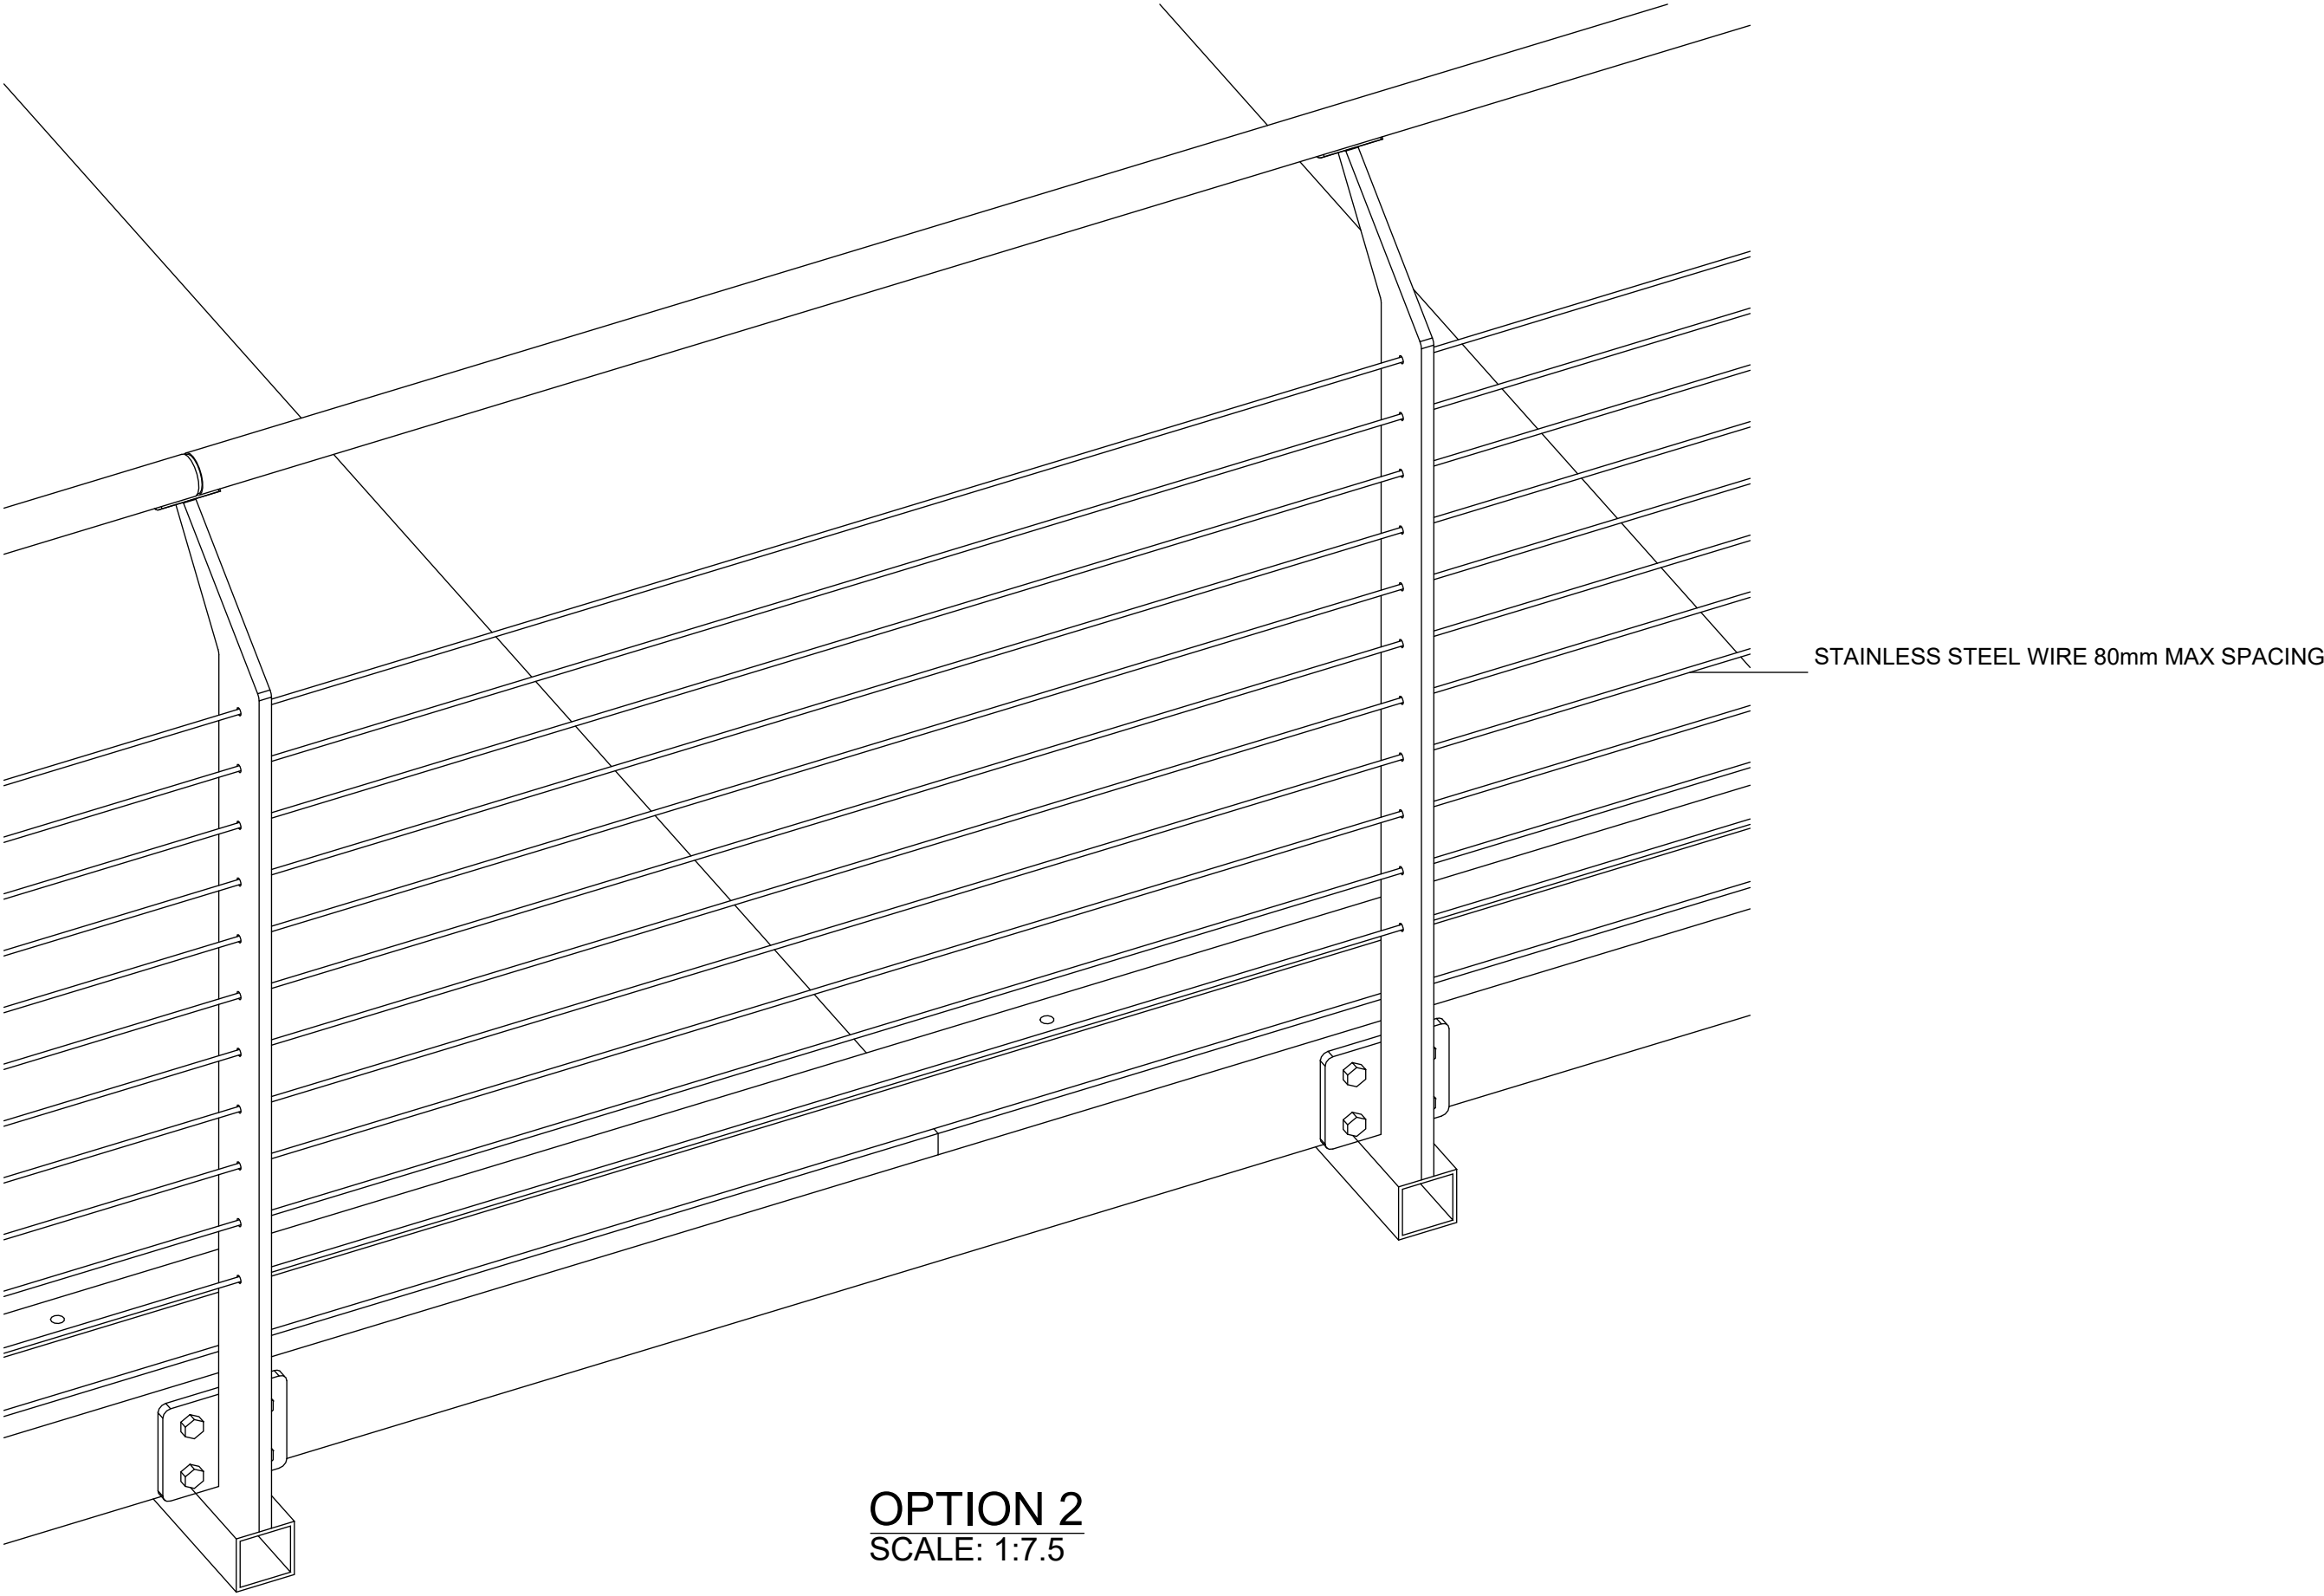


OPTION 2  
SCALE: 1:7.5

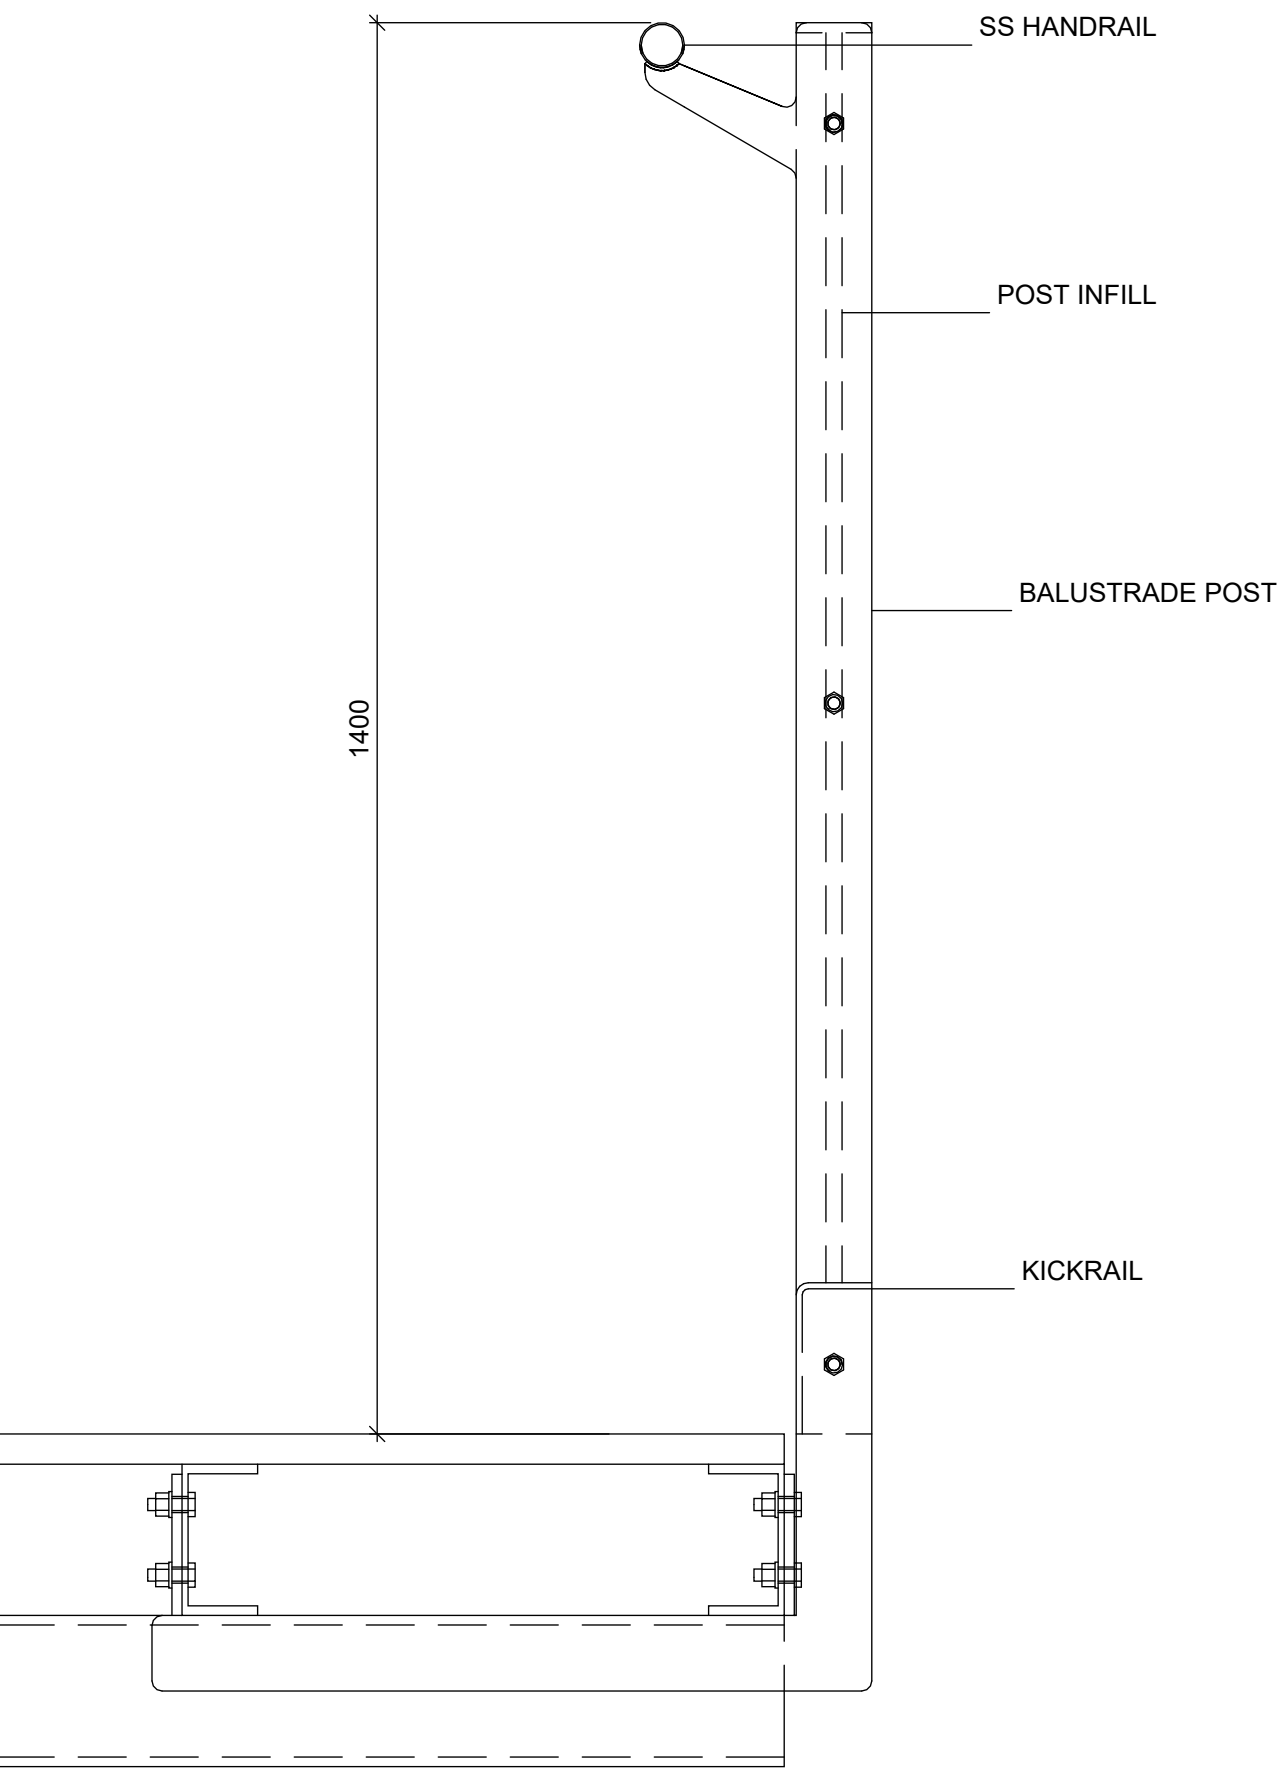

OPTION 1  
SCALE: 1:7.5

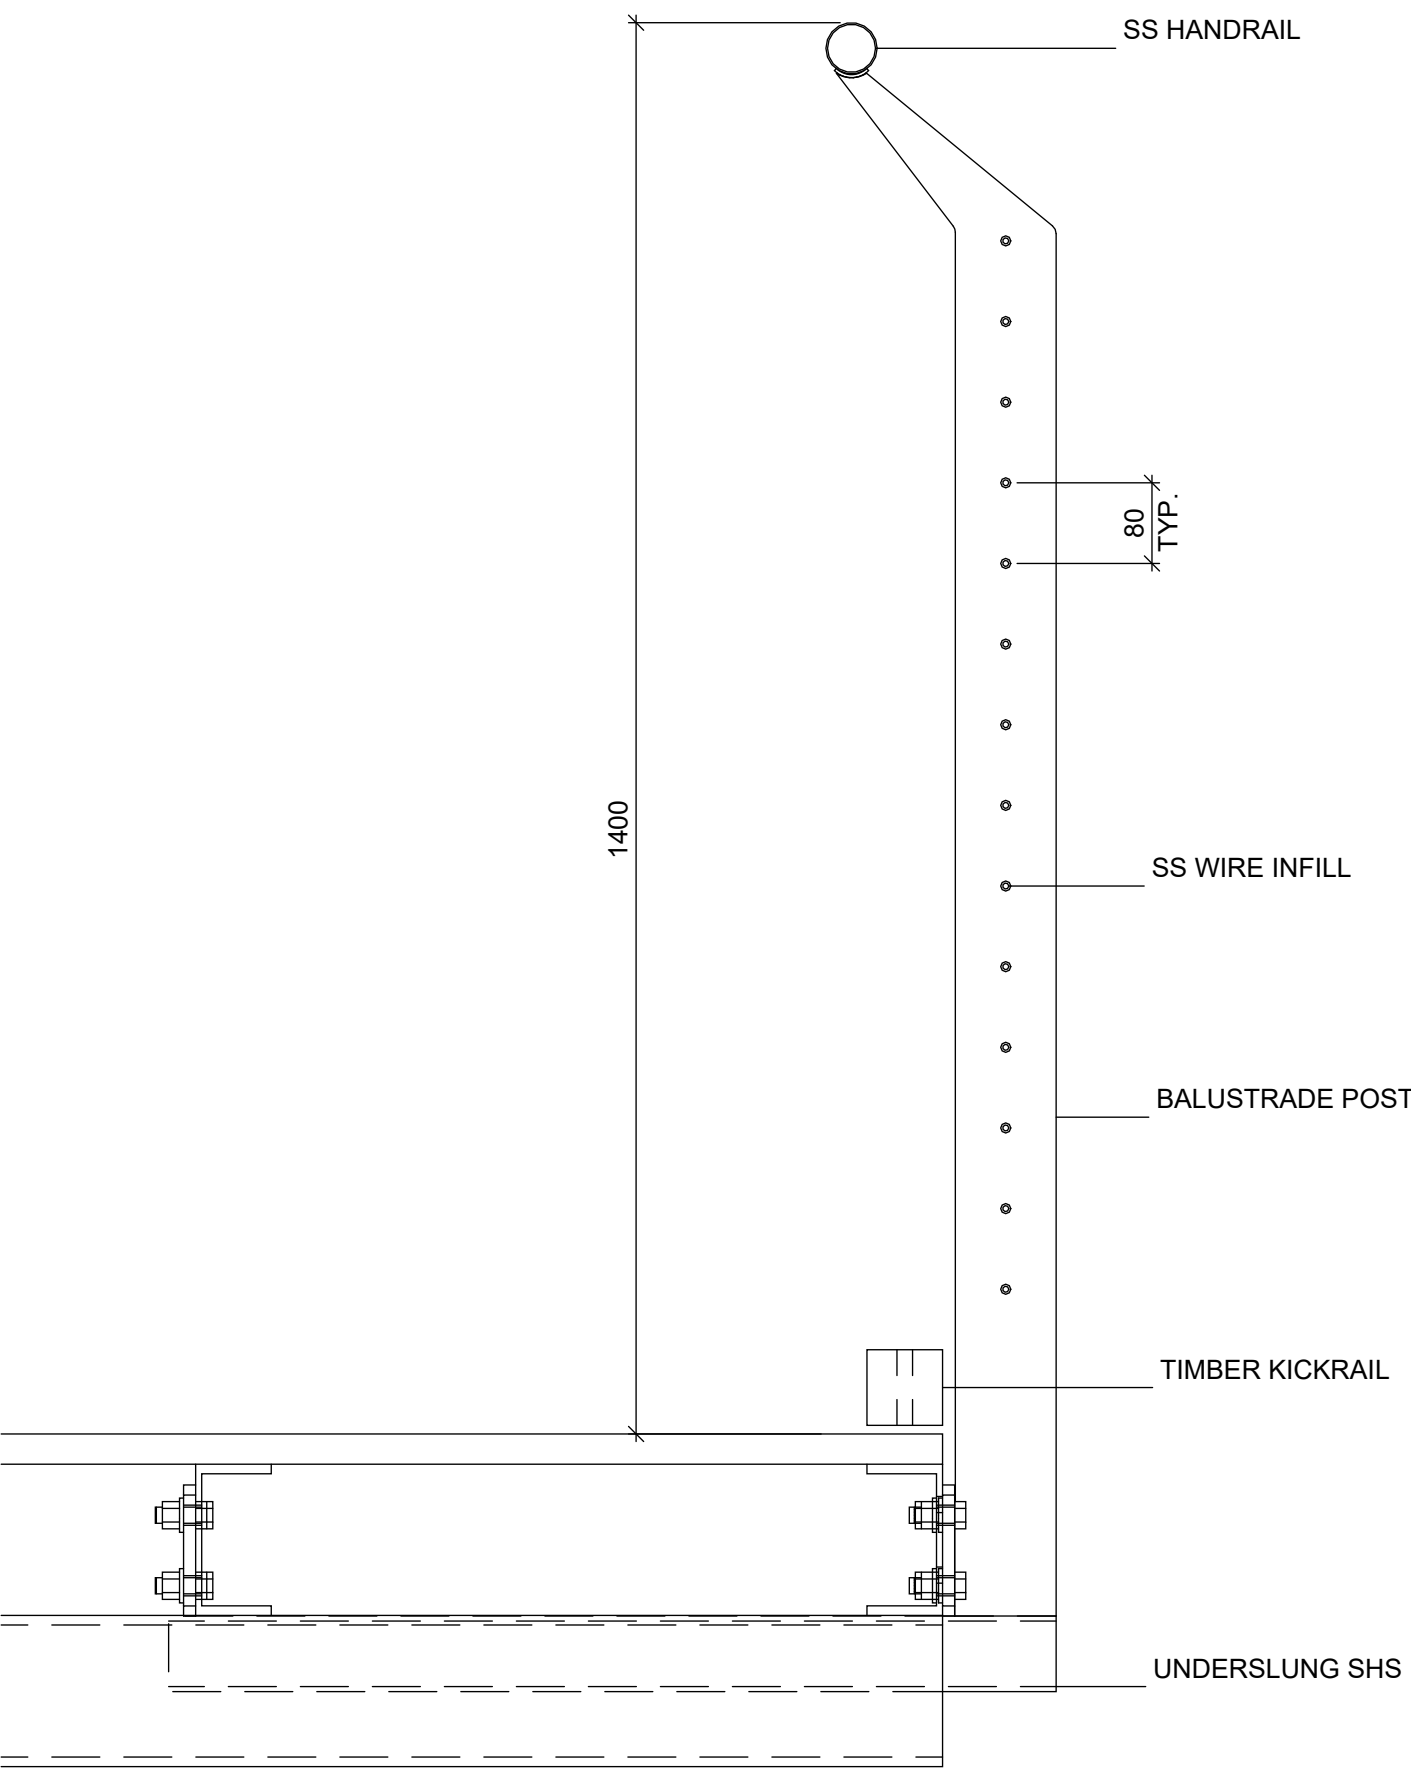

OPTION 2  
SCALE: 1:7.5

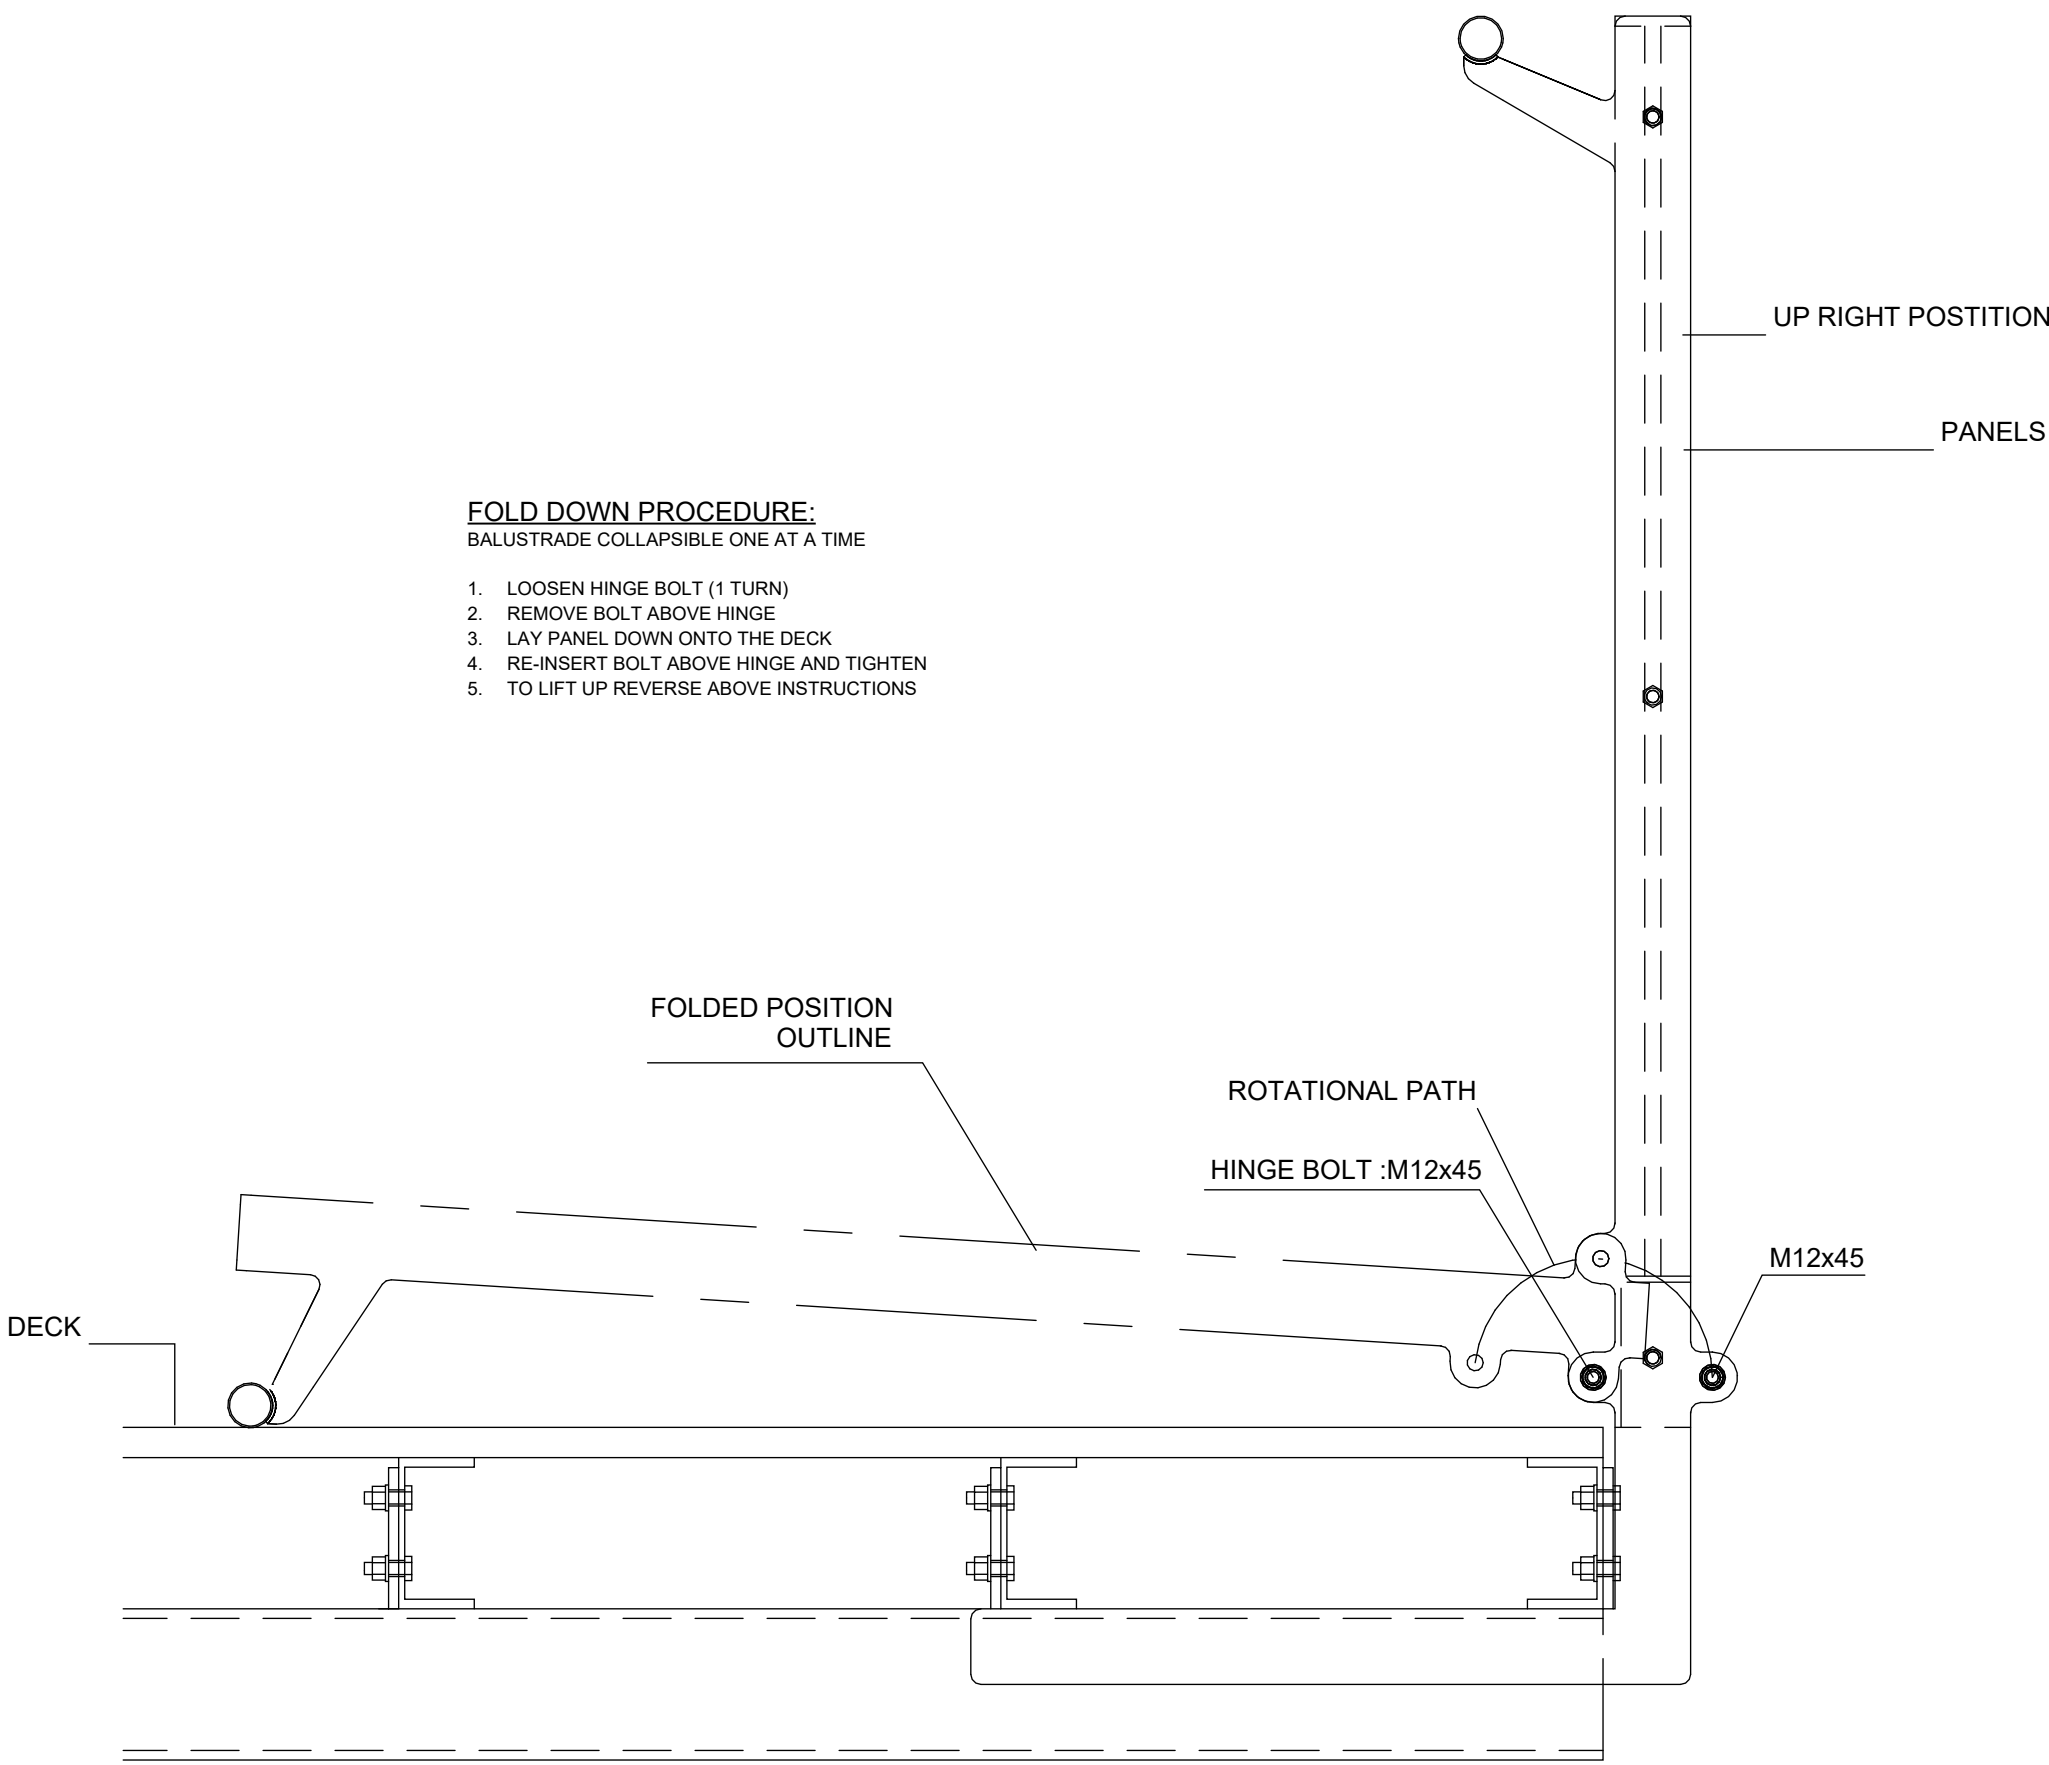

COLLAPSIBLE BALUSTRADE OPTION  
SCALE: 1:7.5

NOTES



REV	DESCRIPTION	DATE
A	CONCEPT DESIGN ISSUE	27/07/23
B	CONCEPT DESIGN ISSUE	04/08/23
C	CONCEPT DESIGN ISSUE	27/07/23
D	CONCEPT DESIGN ISSUE	04/10/23

CLIENT  
MIRVAC



DESIGNER  
FLEETWOOD



CONCEPT DESIGN

ISSUE  
04/10/23  
PROJECT  
RIVERLANDS BOARDWALK  
PRODUCT  
BOARDWALK  
PAGE NAME  
BALMORAL BRIDGE BALUSTRADE OPTIONS





NARRABEEN LAGOON



DOBROYD HEAD






NSW GOLF COURSE COASTAL WALK



MYLES DUNPHY RESERVE



COLLAPSIBLE BALUSTRADE

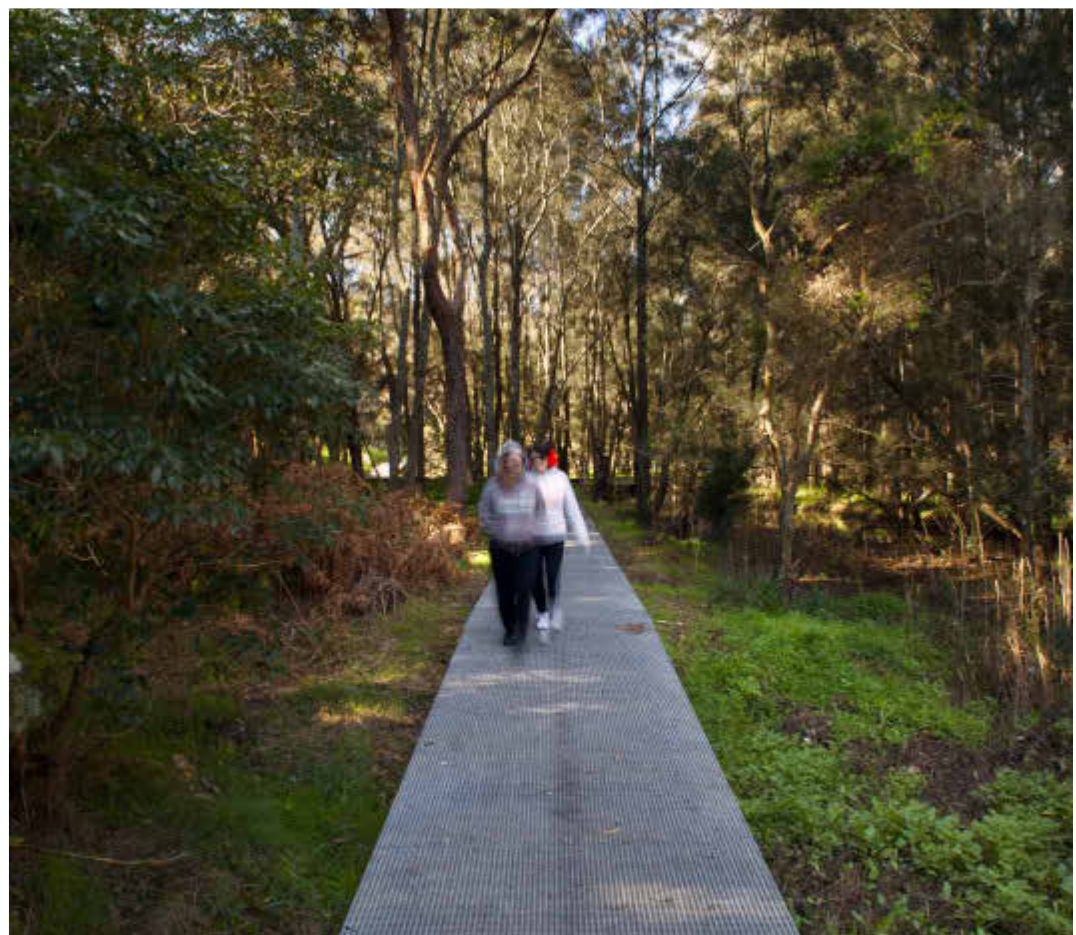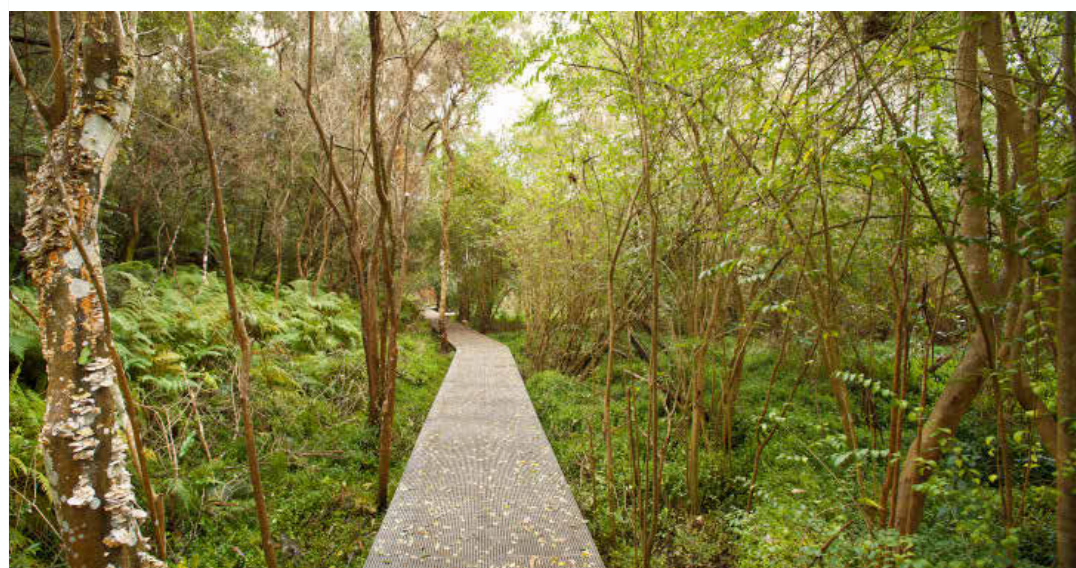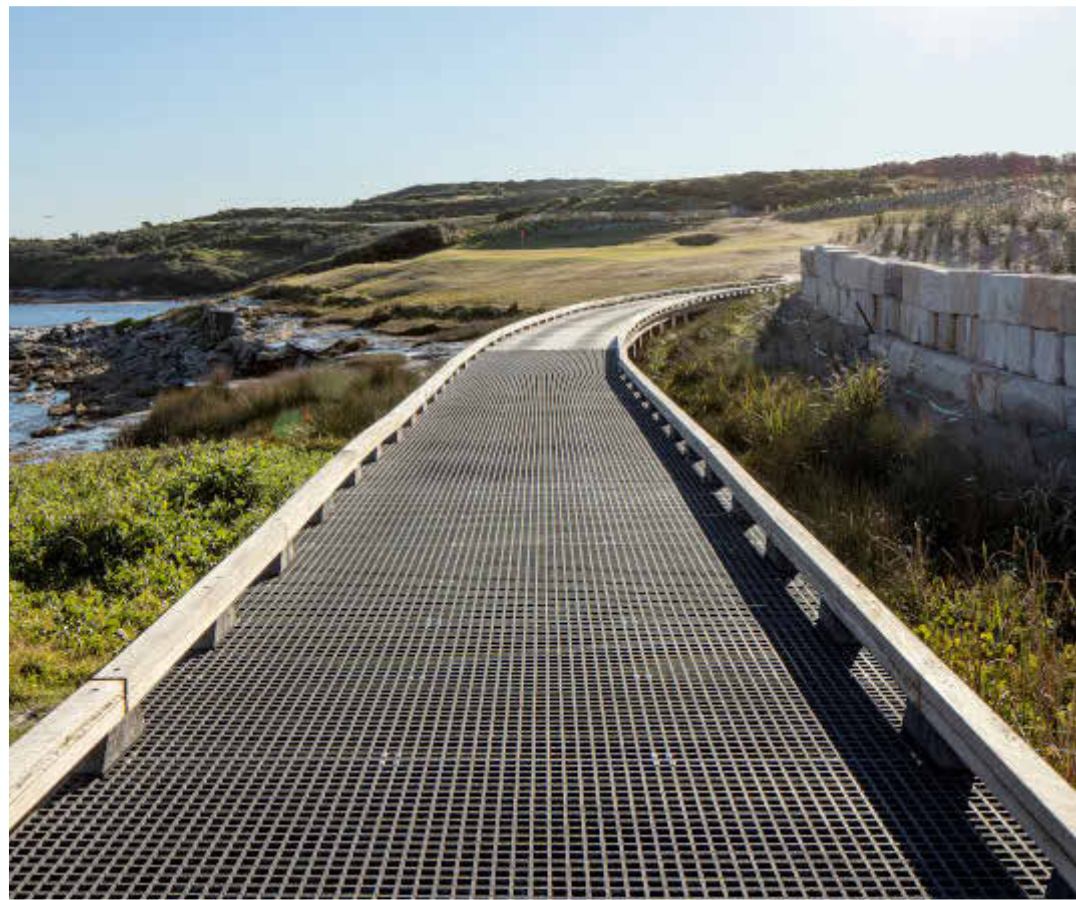

FIELD OF MARS ECOLOGICAL



REV	DESCRIPTION	DATE
A	CONCEPT DESIGN ISSUE	27/07/23
B	CONCEPT DESIGN ISSUE	04/08/23
C	CONCEPT DESIGN ISSUE	27/07/23
D	CONCEPT DESIGN ISSUE	04/10/23

CLIENT  
MIRVAC



DESIGNER  
FLEETWOOD



CONCEPT DESIGN

ISSUE  
04/10/23

DRAWN BY  
CCA

PROJECT  
RIVERLANDS BOARDWALK

PRODUCT  
BOARDWALK

PAGE NAME  
PRECEDENT IMAGES

PAGE SIZE  
A1

PROJECT NUMBER  
13155

PAGE NUMBER  
12

REV  
D