

Fleetwood Urban PTy Ltd

www.fleetwoodurban.com.au
Ph: 1300 989 100

© 2020 Fleetwood Urban Pty Ltd. No part of this sheet may be copied, reproduced, scanned or stored, whether in whole or part, in any form or by any means. Fleetwood Urban will not hesitate to take appropriate legal action if its rights in this respect are infringed.

Confidential Property. Loaned to you subject to the following conditions. Must not be copied, reproduced, made available or shown to any other 3rd party without express permission. To be returned upon request.

Images and drawings are for concept purposes only. Changes to structure may occur during detail design. All lighting, shadows and materials are simulated. All slide locations and impact areas are indicative.



Fleetwood
Experiences worth discovering

NOTES

| REV | DESCRIPTION | DATE |
|-----|----------------------|----------|
| A | CONCEPT DESIGN ISSUE | 27/07/23 |
| B | CONCEPT DESIGN ISSUE | 04/08/23 |
| C | CONCEPT DESIGN ISSUE | 27/07/23 |
| D | CONCEPT DESIGN ISSUE | 04/10/23 |
| | | |
| | | |
| | | |
| | | |

CLIENT
MIRVAC



DESIGNER
FLEETWOOD



CONCEPT DESIGN

ISSUE
04/10/23

DRAWN BY
CCA


PROJECT
RIVERLANDS BOARDWALK

PRODUCT
BOARDWALK

PAGE NAME
SITE PLAN

PAGE SIZE
A1

| | | |
|----------------|-------------|-----|
| PROJECT NUMBER | PAGE NUMBER | REV |
| 13155 | 05 | D |

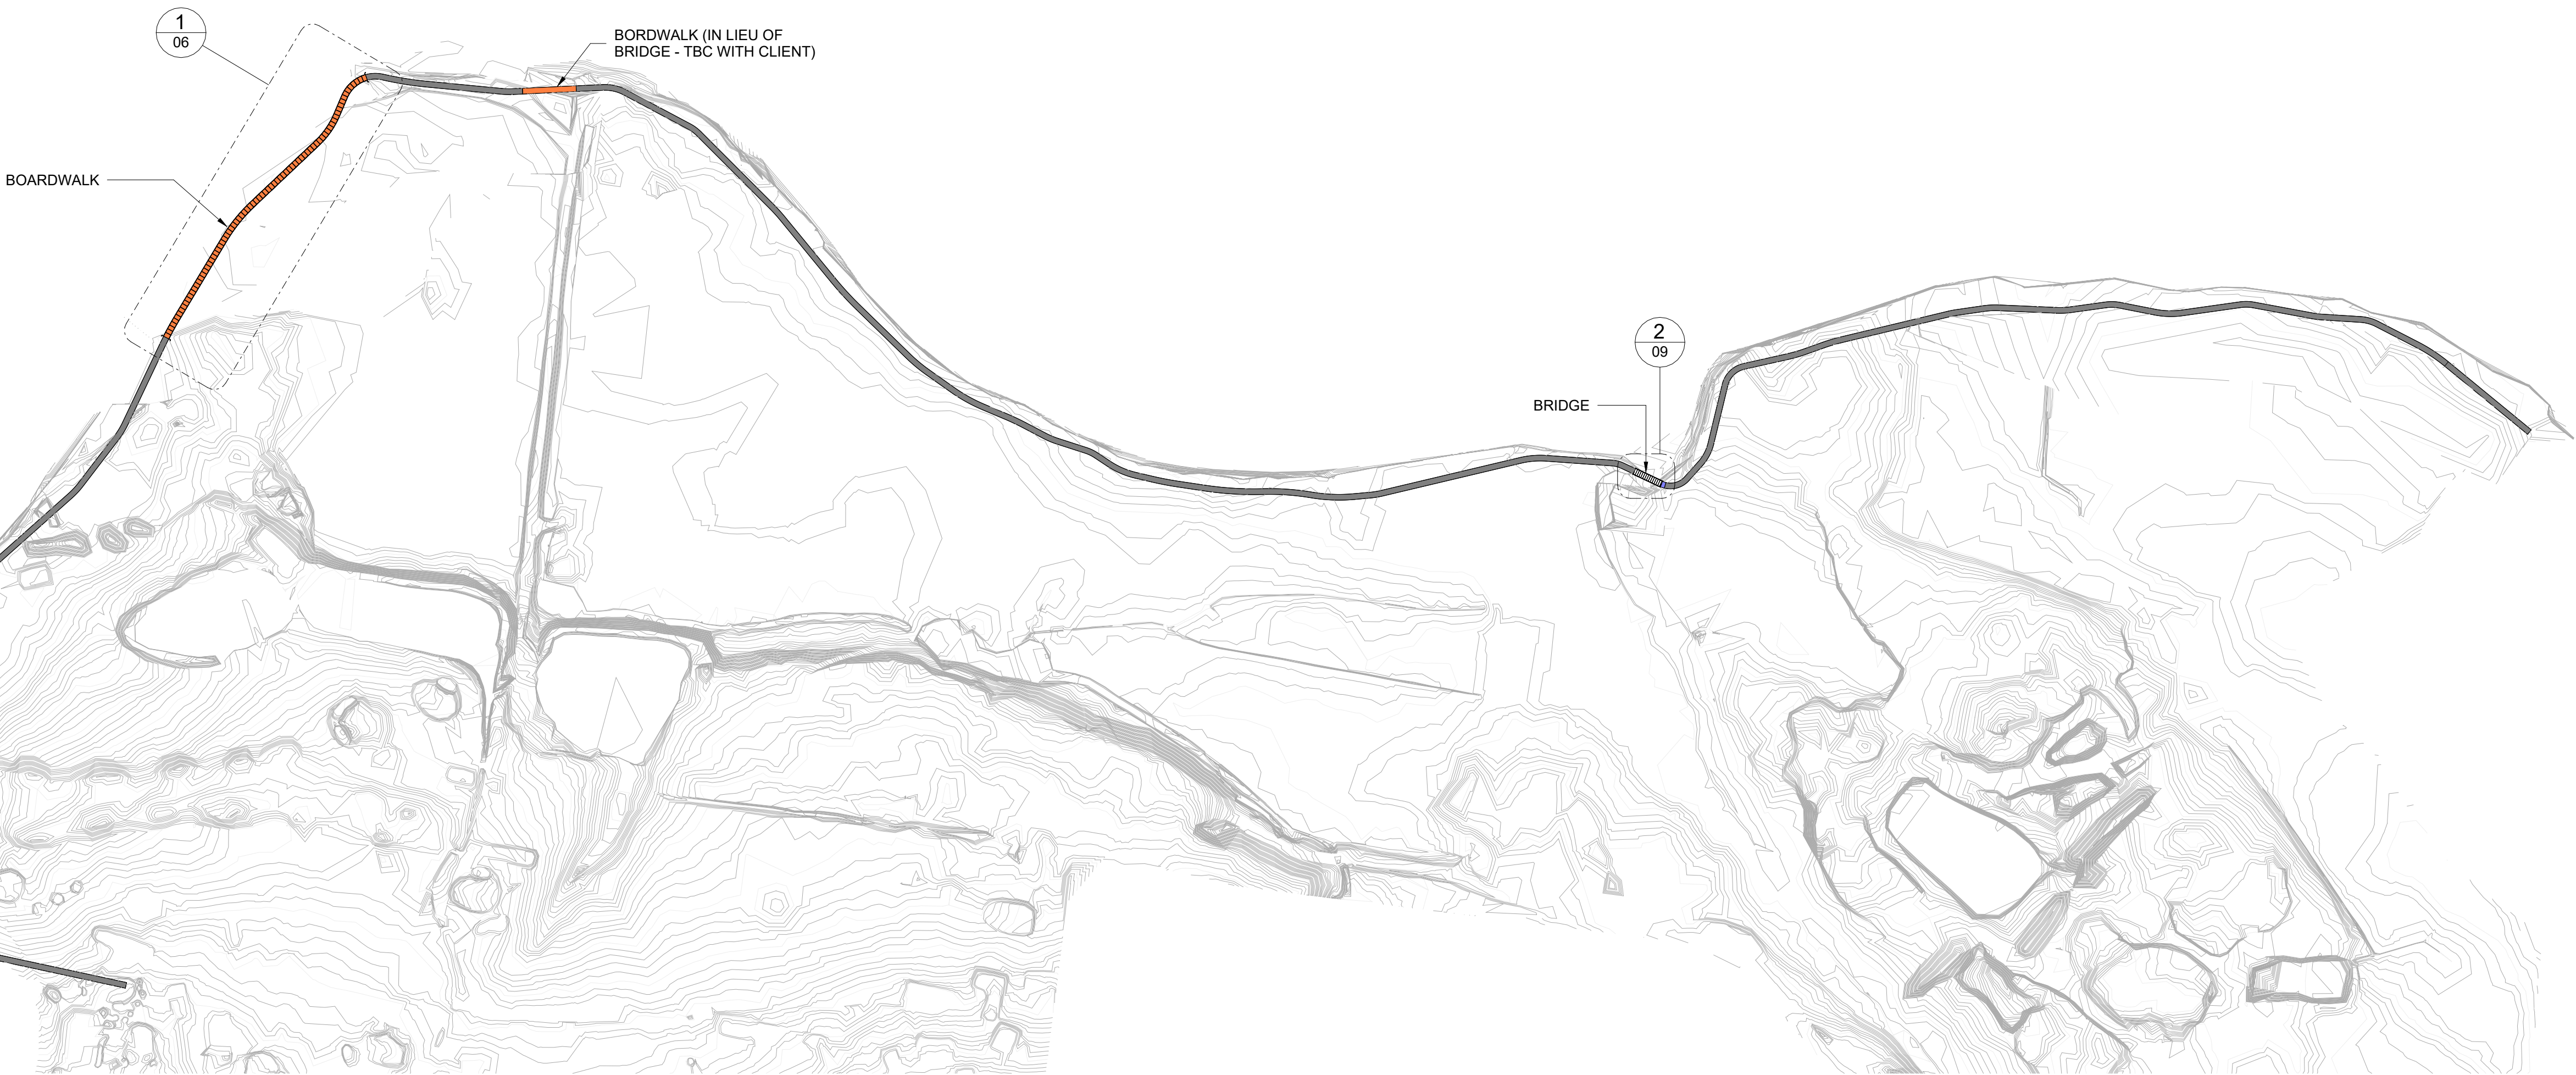

SITE PLAN
SCALE: 1 : 2500