



NOTES:
 ALL INSTALLATION WORKS WILL COMPLY WITH THE FOLLOWING CODES/NATIONAL CODES;
 *AUSTRALIAN STANDARD AS4674-2004 DESIGN, CONSTRUCTION AND FIT OUT OF FOOD PREMISES.
 *FOOD SAFETY STANDARD 3.2.3 (FOOD PREMISES AND EQUIPMENT).

NOTES:
 ELECTRICAL & MECHANICAL TO COMPLY CLASS 6 RESTAURANT AND BCA 2019 VOLUME 1 (AMENDMENT 1) AND AUSTRALIAN STANDARDS
 MECHANICAL TO COMPLY IN ACCORDANCE WITH AS1668.1 & AS1668.2 & AS/NZS3666.1.

LEGEND

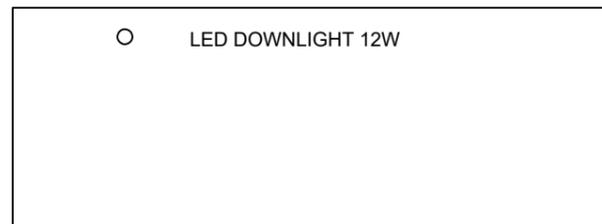

FIRE SAFETY MEASURES

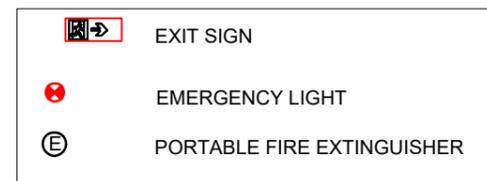

PROPOSED REFLECTED CEILING PLAN

REV.	DATE	DESCRIPTION

dESIGN
 Design Documentation

Mobile: 0410 583 208
 Email: designjkl_office@yahoo.com.au
 Postal Address: 37 North Pd
 Campsie 2194

PROJECT PROPOSED RESTAURANT with CATERING SERVICE AT 37 RAILWAY PD LAKEMBA

DRAWN BY: BM
 DESIGNED BY: JL
 DATE: 31/7/2023
 SCALE: 1:100@A3

DWG No.

787-5