



PROPOSED REAR ELEVATION

HALDON STREET

 

ADJOINING SHOPS

PROPOSED ILLUMINATED UNDERAWNING SIGNAGE 2400X450

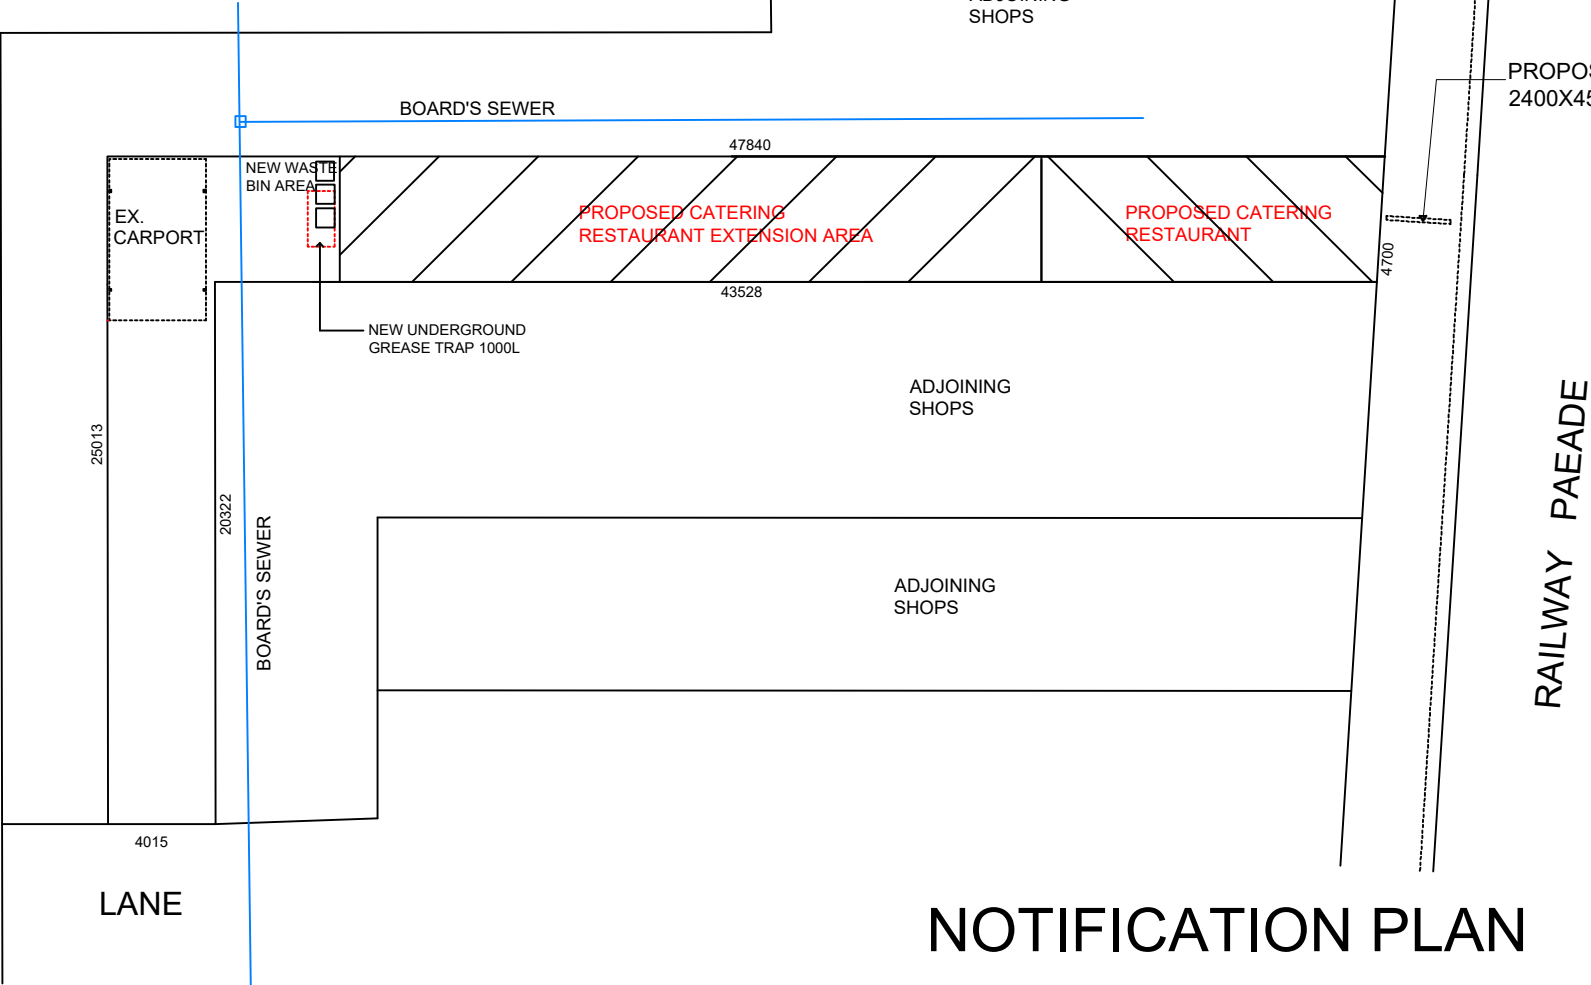

LANE

NOTIFICATION PLAN

REV.	DATE	DESCRIPTION

 **dESIGN**
Design Documentation

Mobile: 0410 583 208
Email: designjkl_office@yahoo.com.au
Postal Address: 37 North Pd
Campsie 2194

PROJECT PROPOSED RESTAURANT with CATERING SERVICE AT 37 RAILWAY PD LAKEMBA

DRAWN BY:	BM
DESIGNED BY:	JL
DATE:	26/7/2023
SCALE:	NTS@A4

DWG No.

787-8