




SITE PLAN
1:200

NOTE: DRAWINGS ARE REFLECTIVE OF EXISTING MATERIALITY AND DESIGN, NO WORKS ARE PROPOSED

NOTE: NOT FOR CONSTRUCTION
SIGN SIZE AND STRUCTURE AS SHOWN IS INDICATIVE AND SUBJECT TO FINAL DETAIL SITE SURVEY.

EXISTING TWO SIDED FREESTANDING SUPERSITE DISPLAY STRUCTURE SIZE 12.66M X 3.35M ON ASH ROAD PRESTONS NSW 2170 -33.9375561, 150.878577 SITE PLAN	Date		November, 2023	PLAN & ELEVATION		
	Draw by	LF		Drawing No.	Date	Rev
	Scale	1:200 (Print as A3)		121123-1/2	12/11/23	27/05/24 16/07/24
	Drawing No.	121123-1/2		Drawn: LF		
			Job No.	M7-PRE-1123		

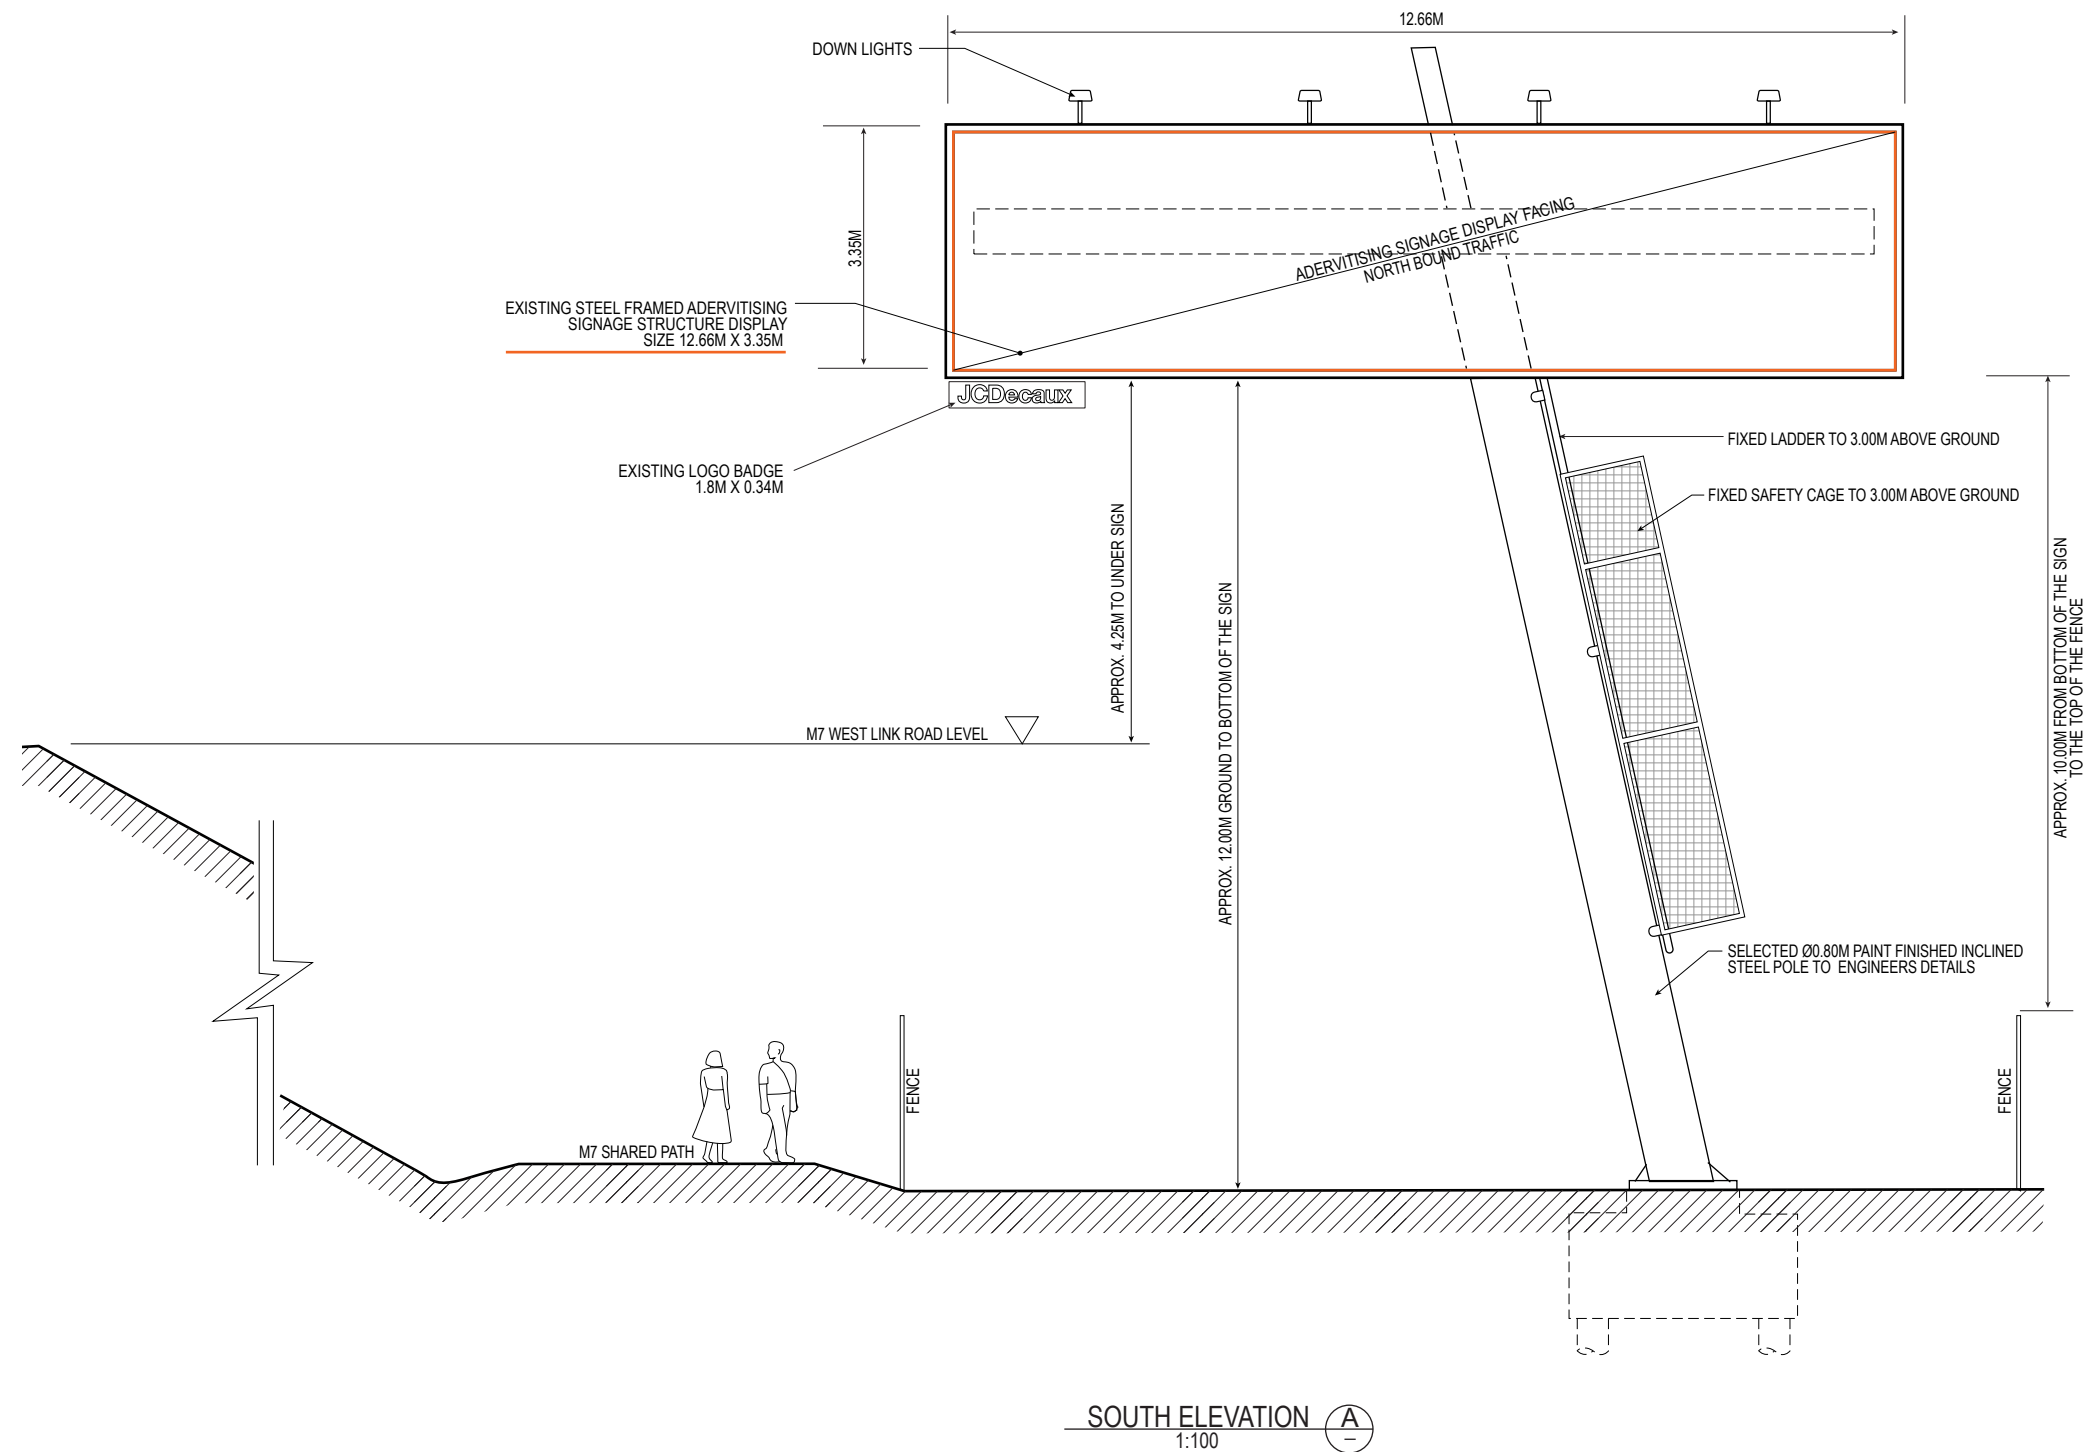

NOTE: SIGN SIZE AND STRUCTURE AS SHOWN IS INDICATIVE AND SUBJECT TO FINAL
DETAIL SITE SURVEY.