


EAST ELEVATION TYPICAL SECTION 1:100 (B)

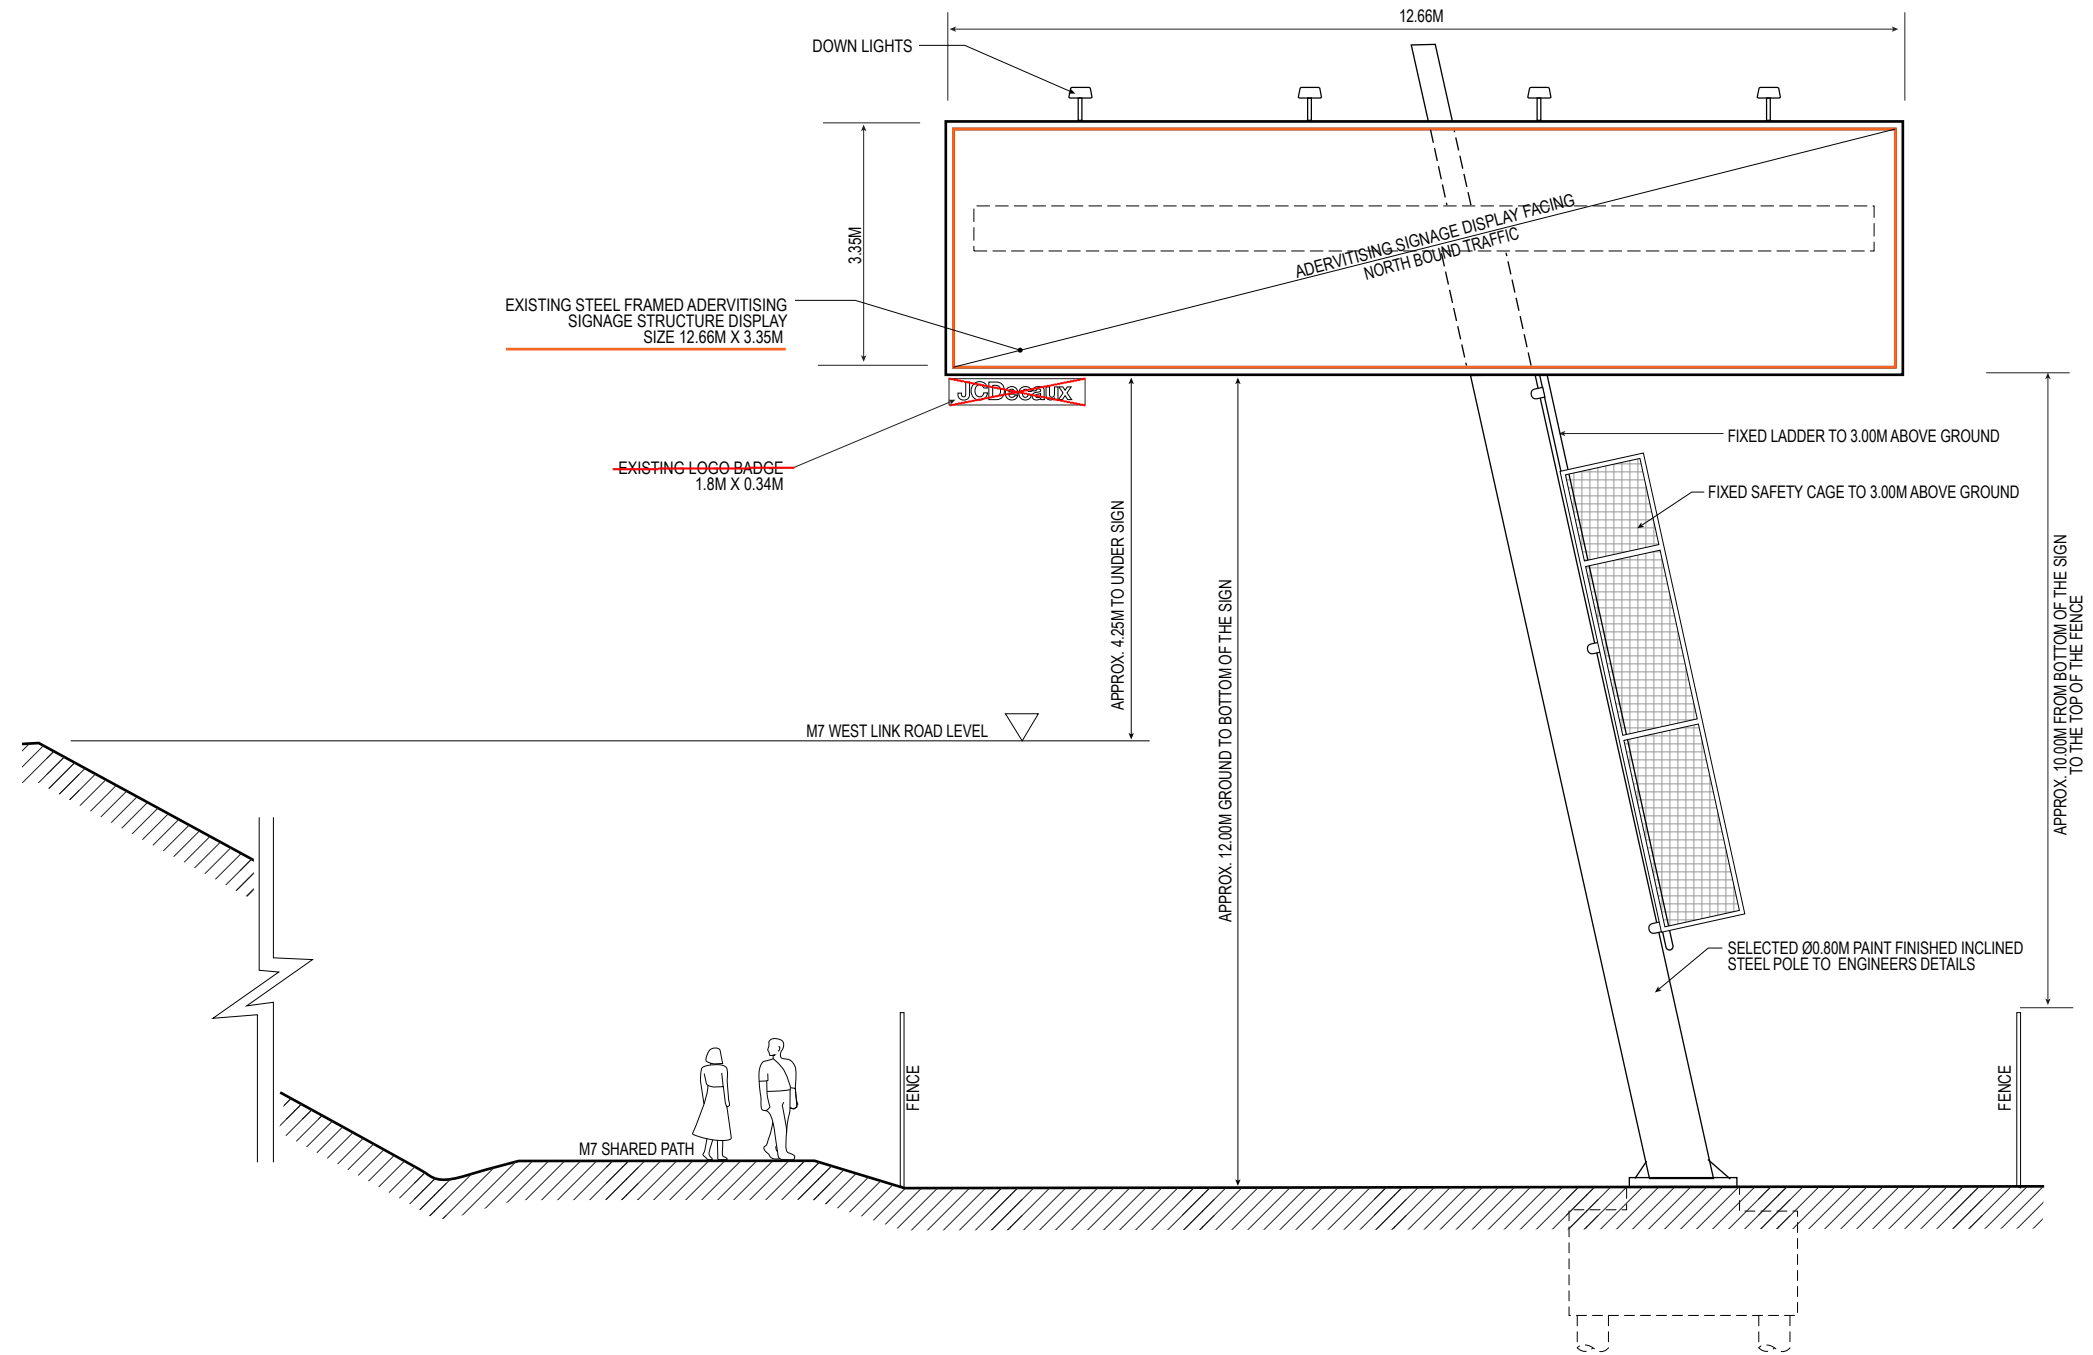

SOUTH ELEVATION 1:100 (A)

**Department of Planning,  
Housing and Infrastructure**

**NSW**  
GOVERNMENT

*Issued under the Environmental Planning and Assessment Act 1979*

Approved Application No: DA 23/16892

Approved on: 25 October 2024

Signed: AW

Sheet No: 2 of 2

NOTE: DRAWINGS ARE REFLECTIVE OF EXISTING MATERIALITY AND DESIGN, NO WORKS ARE PROPOSED

NOTE: SIGN SIZE AND STRUCTURE AS SHOWN IS INDICATIVE AND SUBJECT TO FINAL DETAIL SITE SURVEY.

Date	November, 2023	PLAN & ELEVATION		
Draw by	LF	Drawing No.	Date	Rev
Scale	1:100 (Print as A3)	121123-2/2	12/11/23	27/05/24 16/07/24
Drawing No.	121123-2/2	Drawn: LF		
Job No.	M7-PRE-1123			