



PROUDLY DESIGNED BY NICK NIKOLAIDIS

ISSUE

REVISION DESCRIPTION

DATE _____

P.O. Box 562, Sans Souci NSW 2219

M : 0400 599 111

E : nick@nichehomedesigns.com.au

ABN: 97 168 442 126

MULTI AWARD WINNING DESIGNER SINCE 1995

© COPYRIGHT ©



BAR SCALE :



0
1

DUAL OCCUPANCIES


FOR: GIOMPAOLO PTY LTD

AT : 113 - 115 FARADAY ROAD, PADSTOW.

DATE : 09/11/23


JOB No. : 1349 DA

SCALE: 1:100 @ A2
SHEET: 12 OF 17

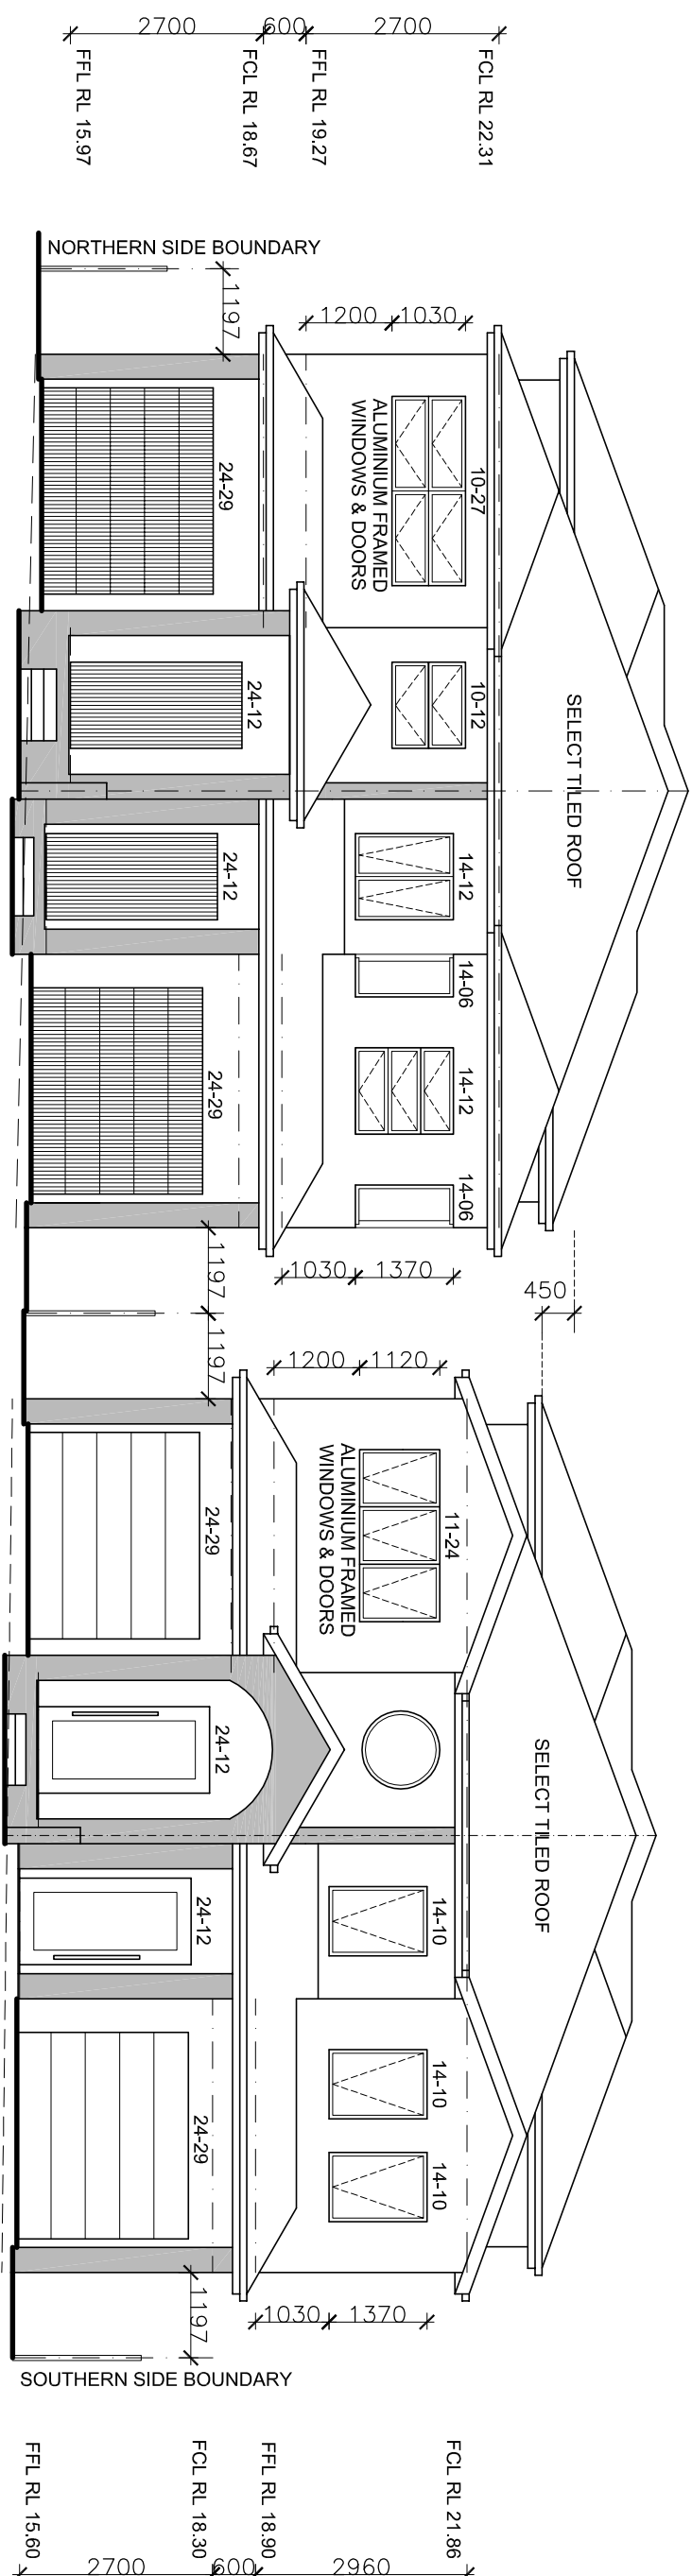

WESTERN FRONT ELEVATION

SHADED SECTIONS OF DWELLINGS ARE TO BE RENDERED & PAINTED

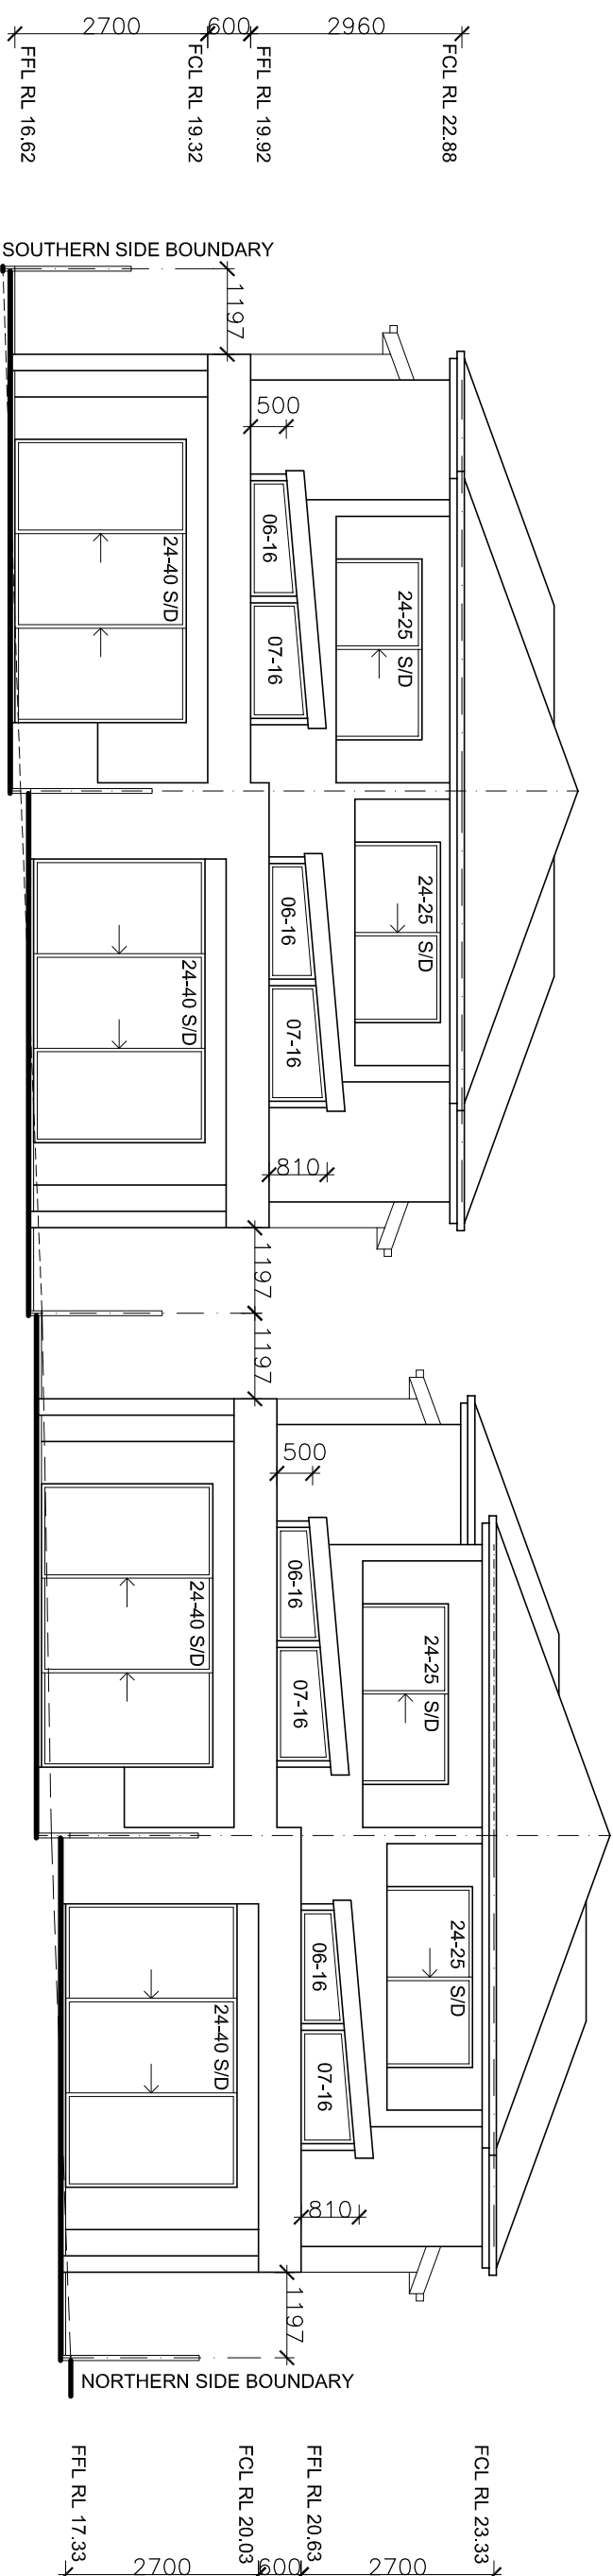

NO. 115
EASTERN REAR ELEVATION

SHADED SECTIONS OF DWELLINGS ARE TO BE RENDERED & PAINTED