



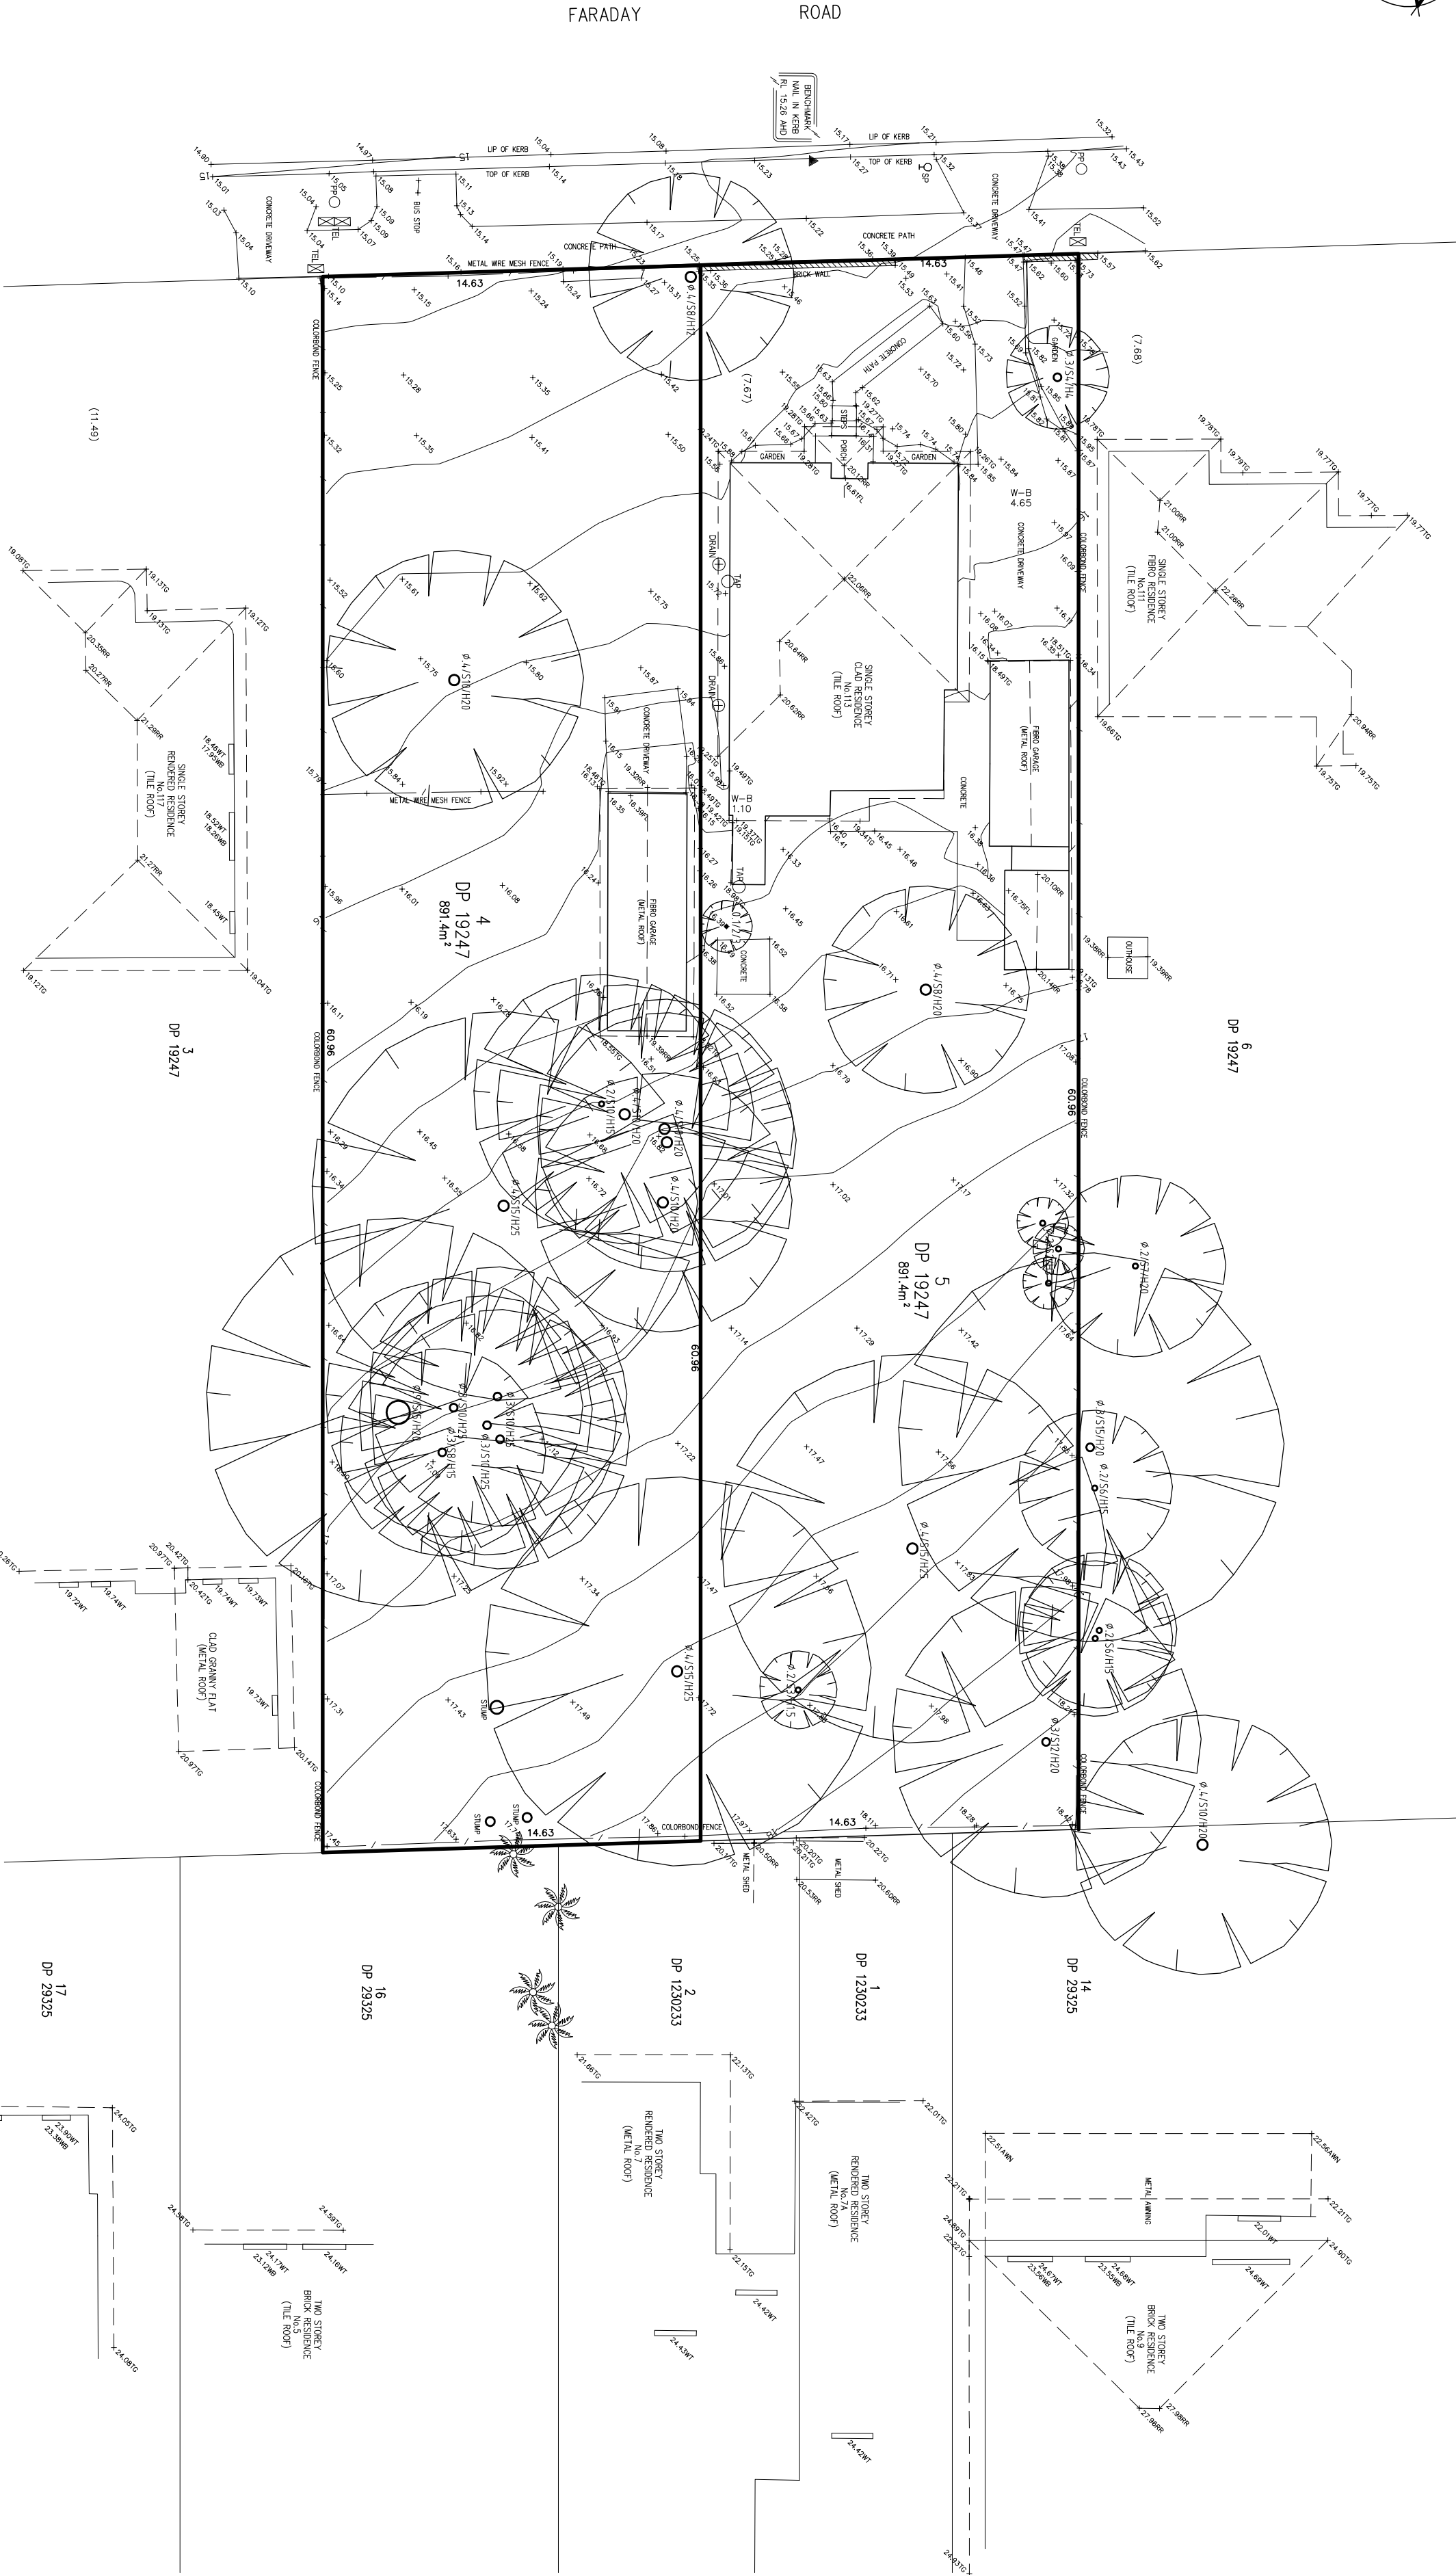

EXISTING SITE PLAN

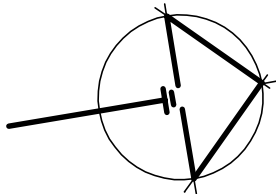

NICHE

HOME DESIGNS

PROUDLY DESIGNED BY NICK NIKOLAIDS

ISSUE

REVISION DESCRIPTION

DATE

Suite 1, Level 1, 343 Rocky Point Road, Sans Souci
P.O. Box 562, Sans Souci NSW 2219
M : 0400 599 111
E : nick@nichedesigns.com.au
W : nichedesigns.com.au
ABN : 97 168 442 126

© COPYRIGHT

BUILDING DESIGNERS ASSOCIATION OF AUSTRALIA

Australian Building Sustainability Association

BAR SCALE :
0 2 4

DUAL OCCUPANCIES

FOR : GIOMPAOLO PTY LTD.

AT : 113 - 115 FARADAY ROAD, PADSTOW.

DATE : 09/11/23

JOB No. : 1349 DA

SCALE : 1:200 @ A2

SHEET : 1 OF 17

MULTI AWARD WINNING DESIGNER SINCE 1995