
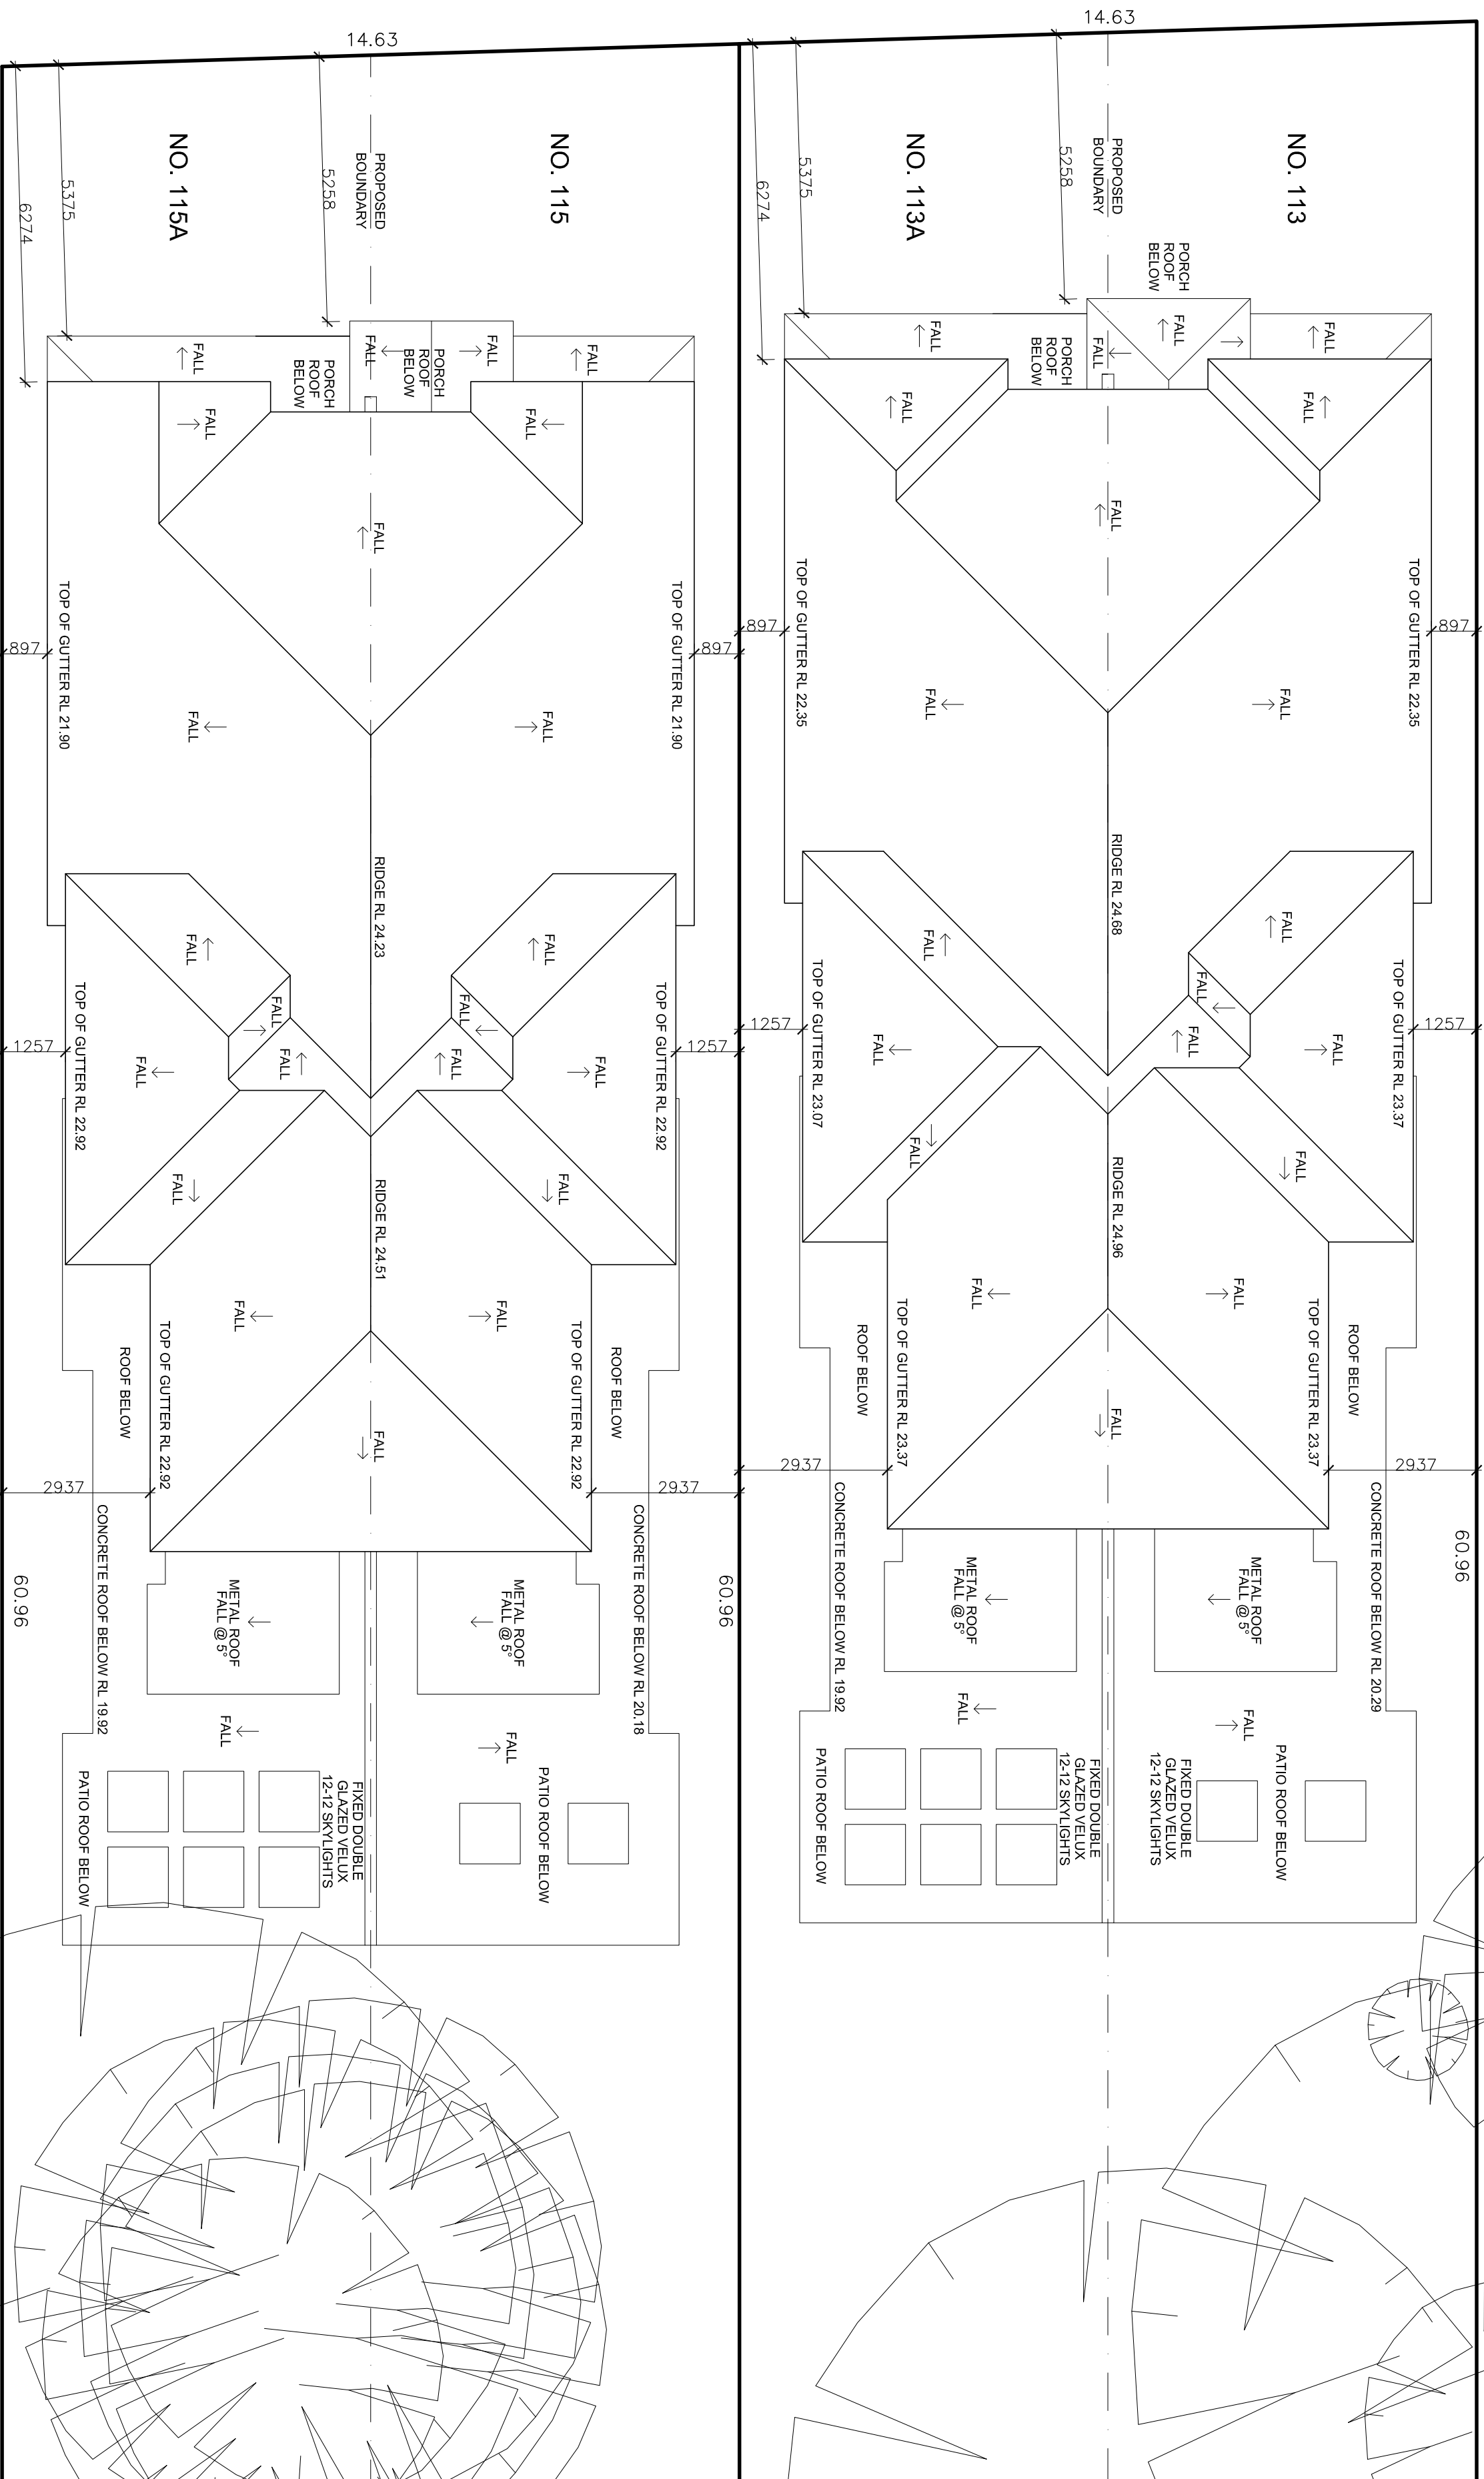
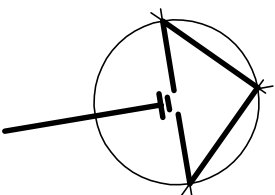
 
 
 


No.111 SINGLE STOREY
FIBRO RESIDENCE (TILE ROOF)

 

SINGLE STOREY
RENDERED RESIDENCE
No.117
(TILE ROOF)

ROOF PLAN

- NO. 113 & 113A = TOTAL ROOF CATCHMENT AREA = 380 SQM
- NO. 113 & 113A = TOTAL ROOF CATCHMENT AREA = 380 SQM
- QUANTITY AND LOCATION OF DOWNPIPES AS TO STORMWATER ENGINEER'S PLANS.
- DWELLINGS TO HAVE TILED ROOFS, GROUND FLOOR @ 30° & FIRST FLOOR @ 20° PITCH.

PROUDLY DESIGNED BY NICK NIKOLAIDIS

ISSUE

REVISION DESCRIPTION

DATE



NICHE
HOME DESIGNS

Suite 1, Level 1, 343 Rocky Point Road, Sans Souci
P.O. Box 562, Sans Souci NSW 2219
M : 0400 599 111
E : nich@nichehomedesigns.com.au
W : nichehomedesigns.com.au
ABN : 97 168 442 126

MULTI AWARD WINNING DESIGNER SINCE 1995

© COPYRIGHT



BAR SCALE :
0 1 2

DUAL OCCUPANCIES

FOR : GIOMPAOLO PTY LTD.
AT : 113 - 115 FARADAY ROAD, PADSTOW.
DATE : 09/11/23
JOB No. : 1349 DA
SCALE : 1:100 @ A2
SHEET : 8 OF 17