


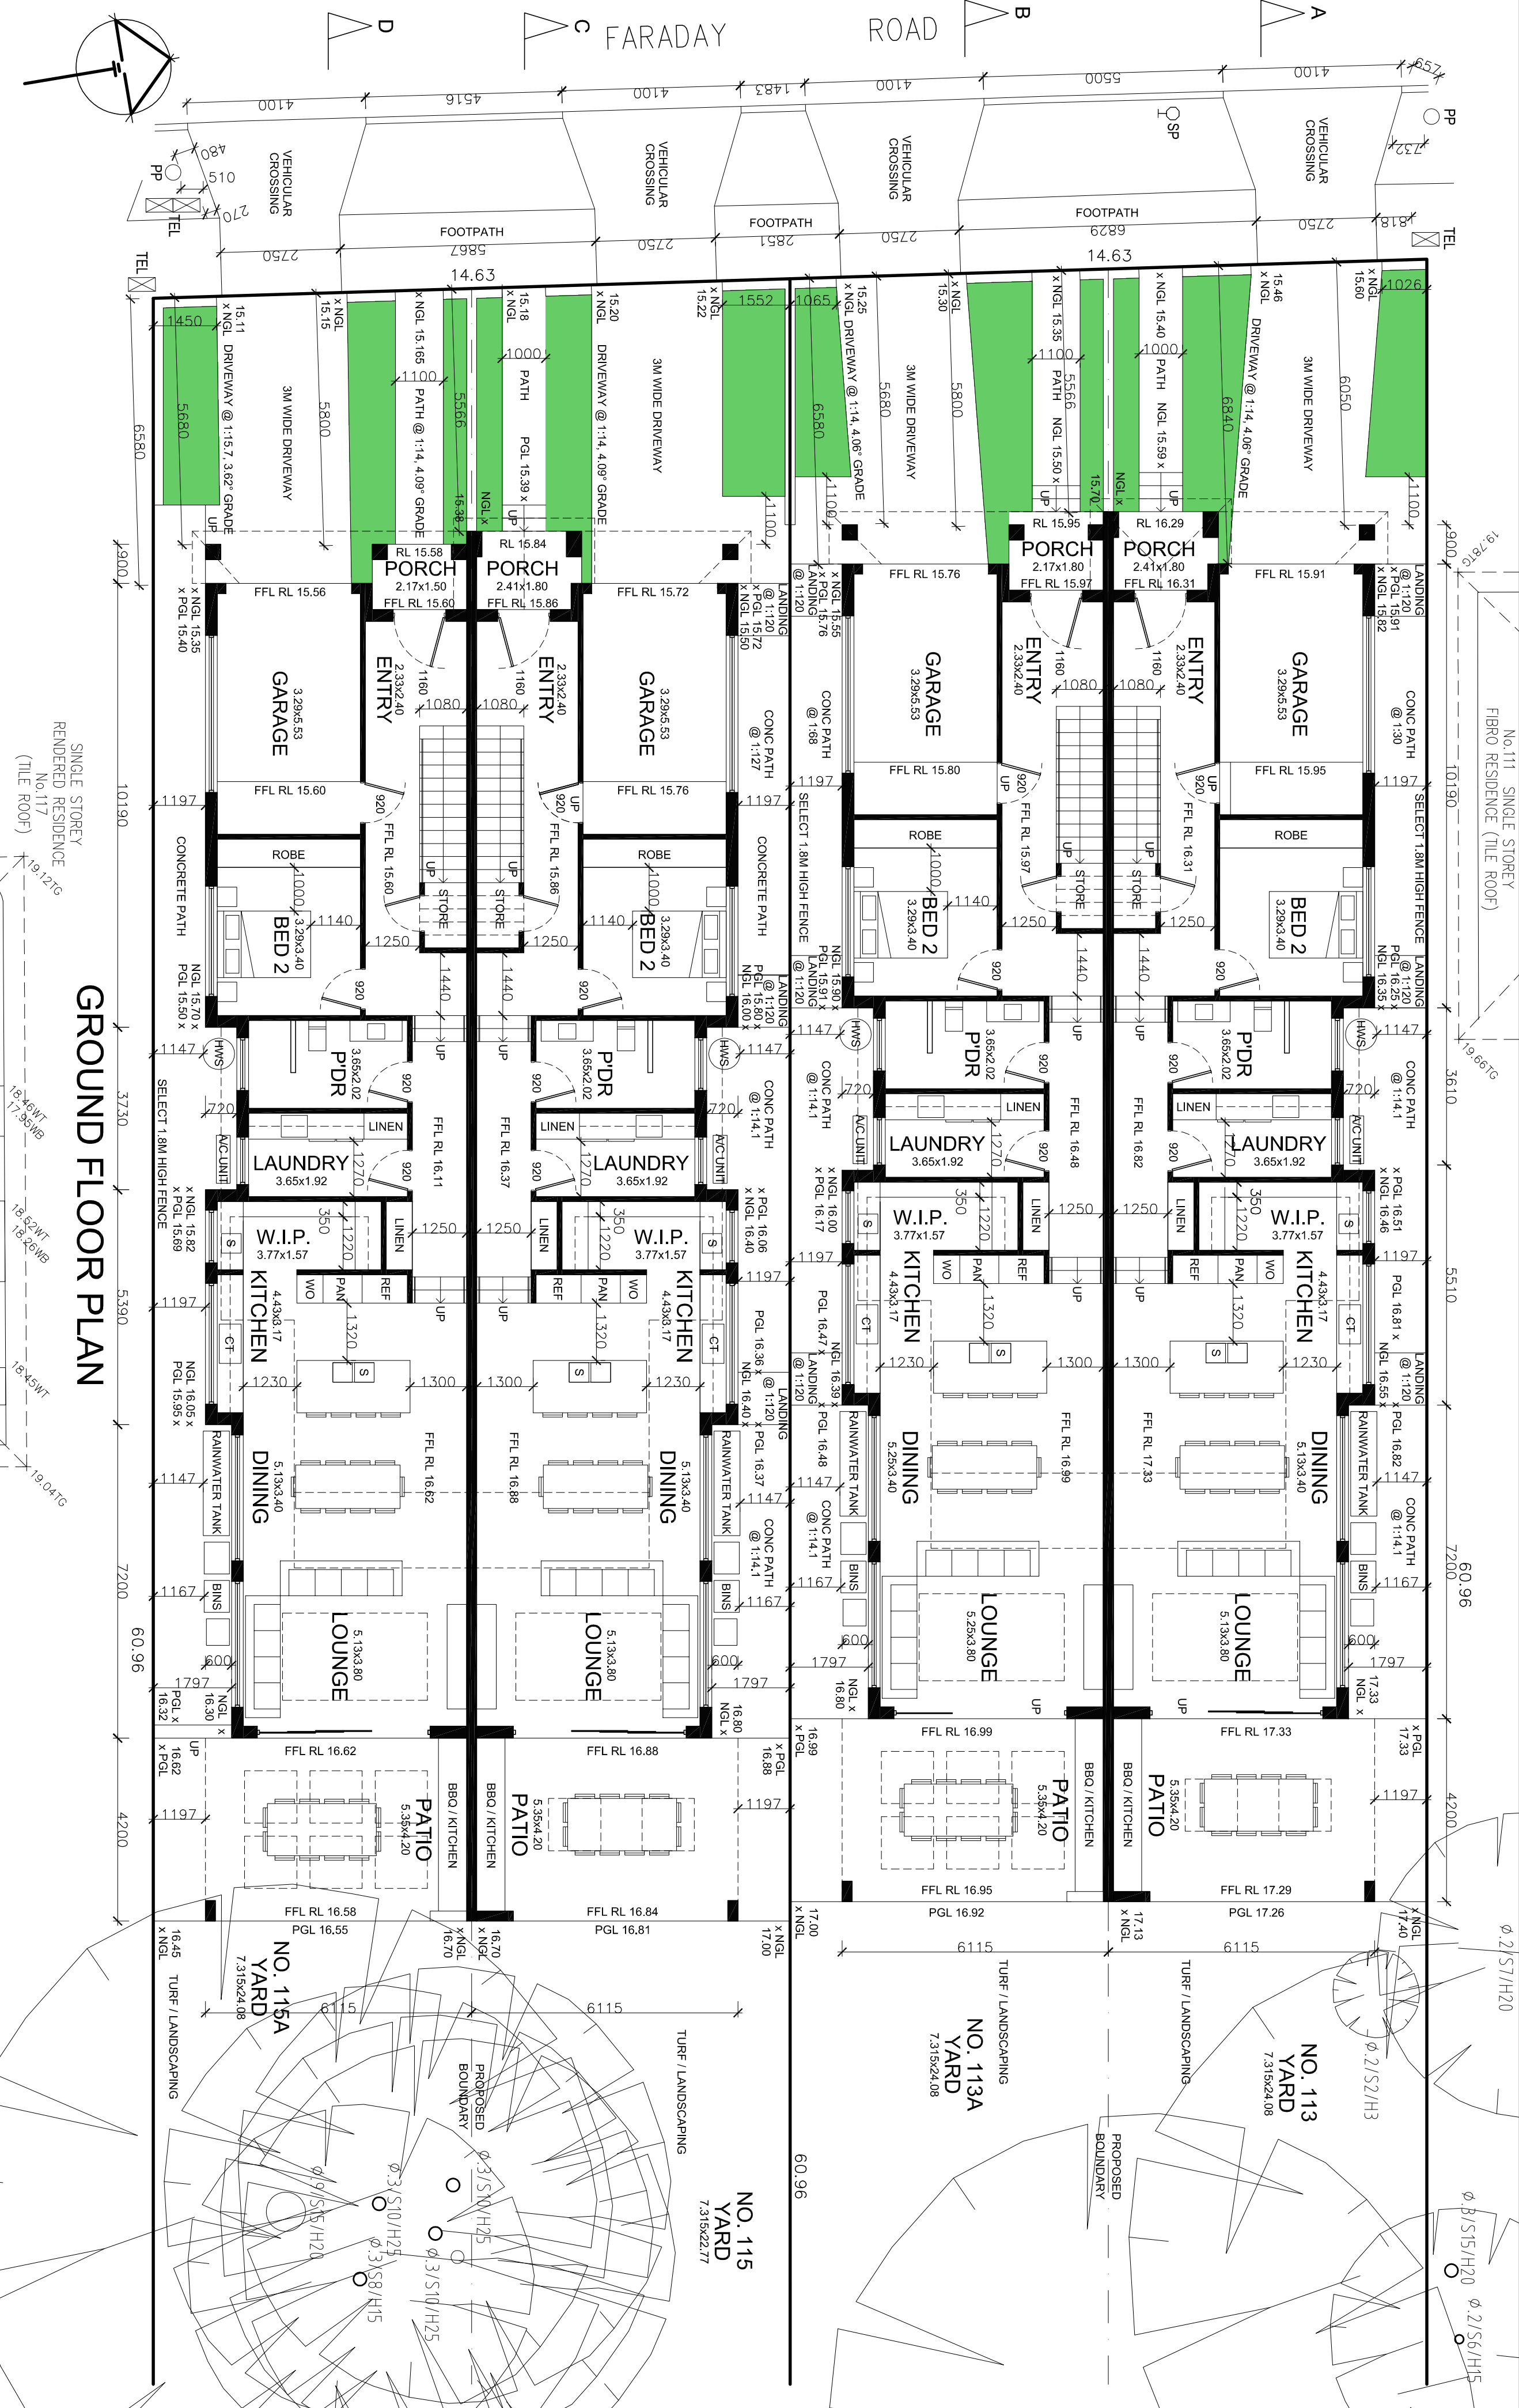

GROUND FLOOR PLAN

SINGLE STOREY
RENDERED RESIDENCE
No.117
(TILE ROOF)

PROUDLY DESIGNED BY NICK NIKOLAIDS

REVISION DESCRIPTION


DATE



Suite 1, Level 1, 343 Rocky Point Road, Sans Souci
P.O. Box 562, Sans Souci NSW 2219
M : 0400 599 111
E : nich@nichehomedesigns.com.au
W : nichehomedesigns.com.au
ABN : 97 168 442 126

MULTI AWARD WINNING DESIGNER SINCE 1995

© COPYRIGHT

 

DUAL OCCUPANCIES

FOR : GIOMPAOLO PTY LTD.
AT : 113 - 115 FARADAY ROAD, PADSTOW.
DATE : 09/11/23
SCALE : 1:100 @ A2
JOB No. : 1349 DA
SHEET : 6 OF 17