



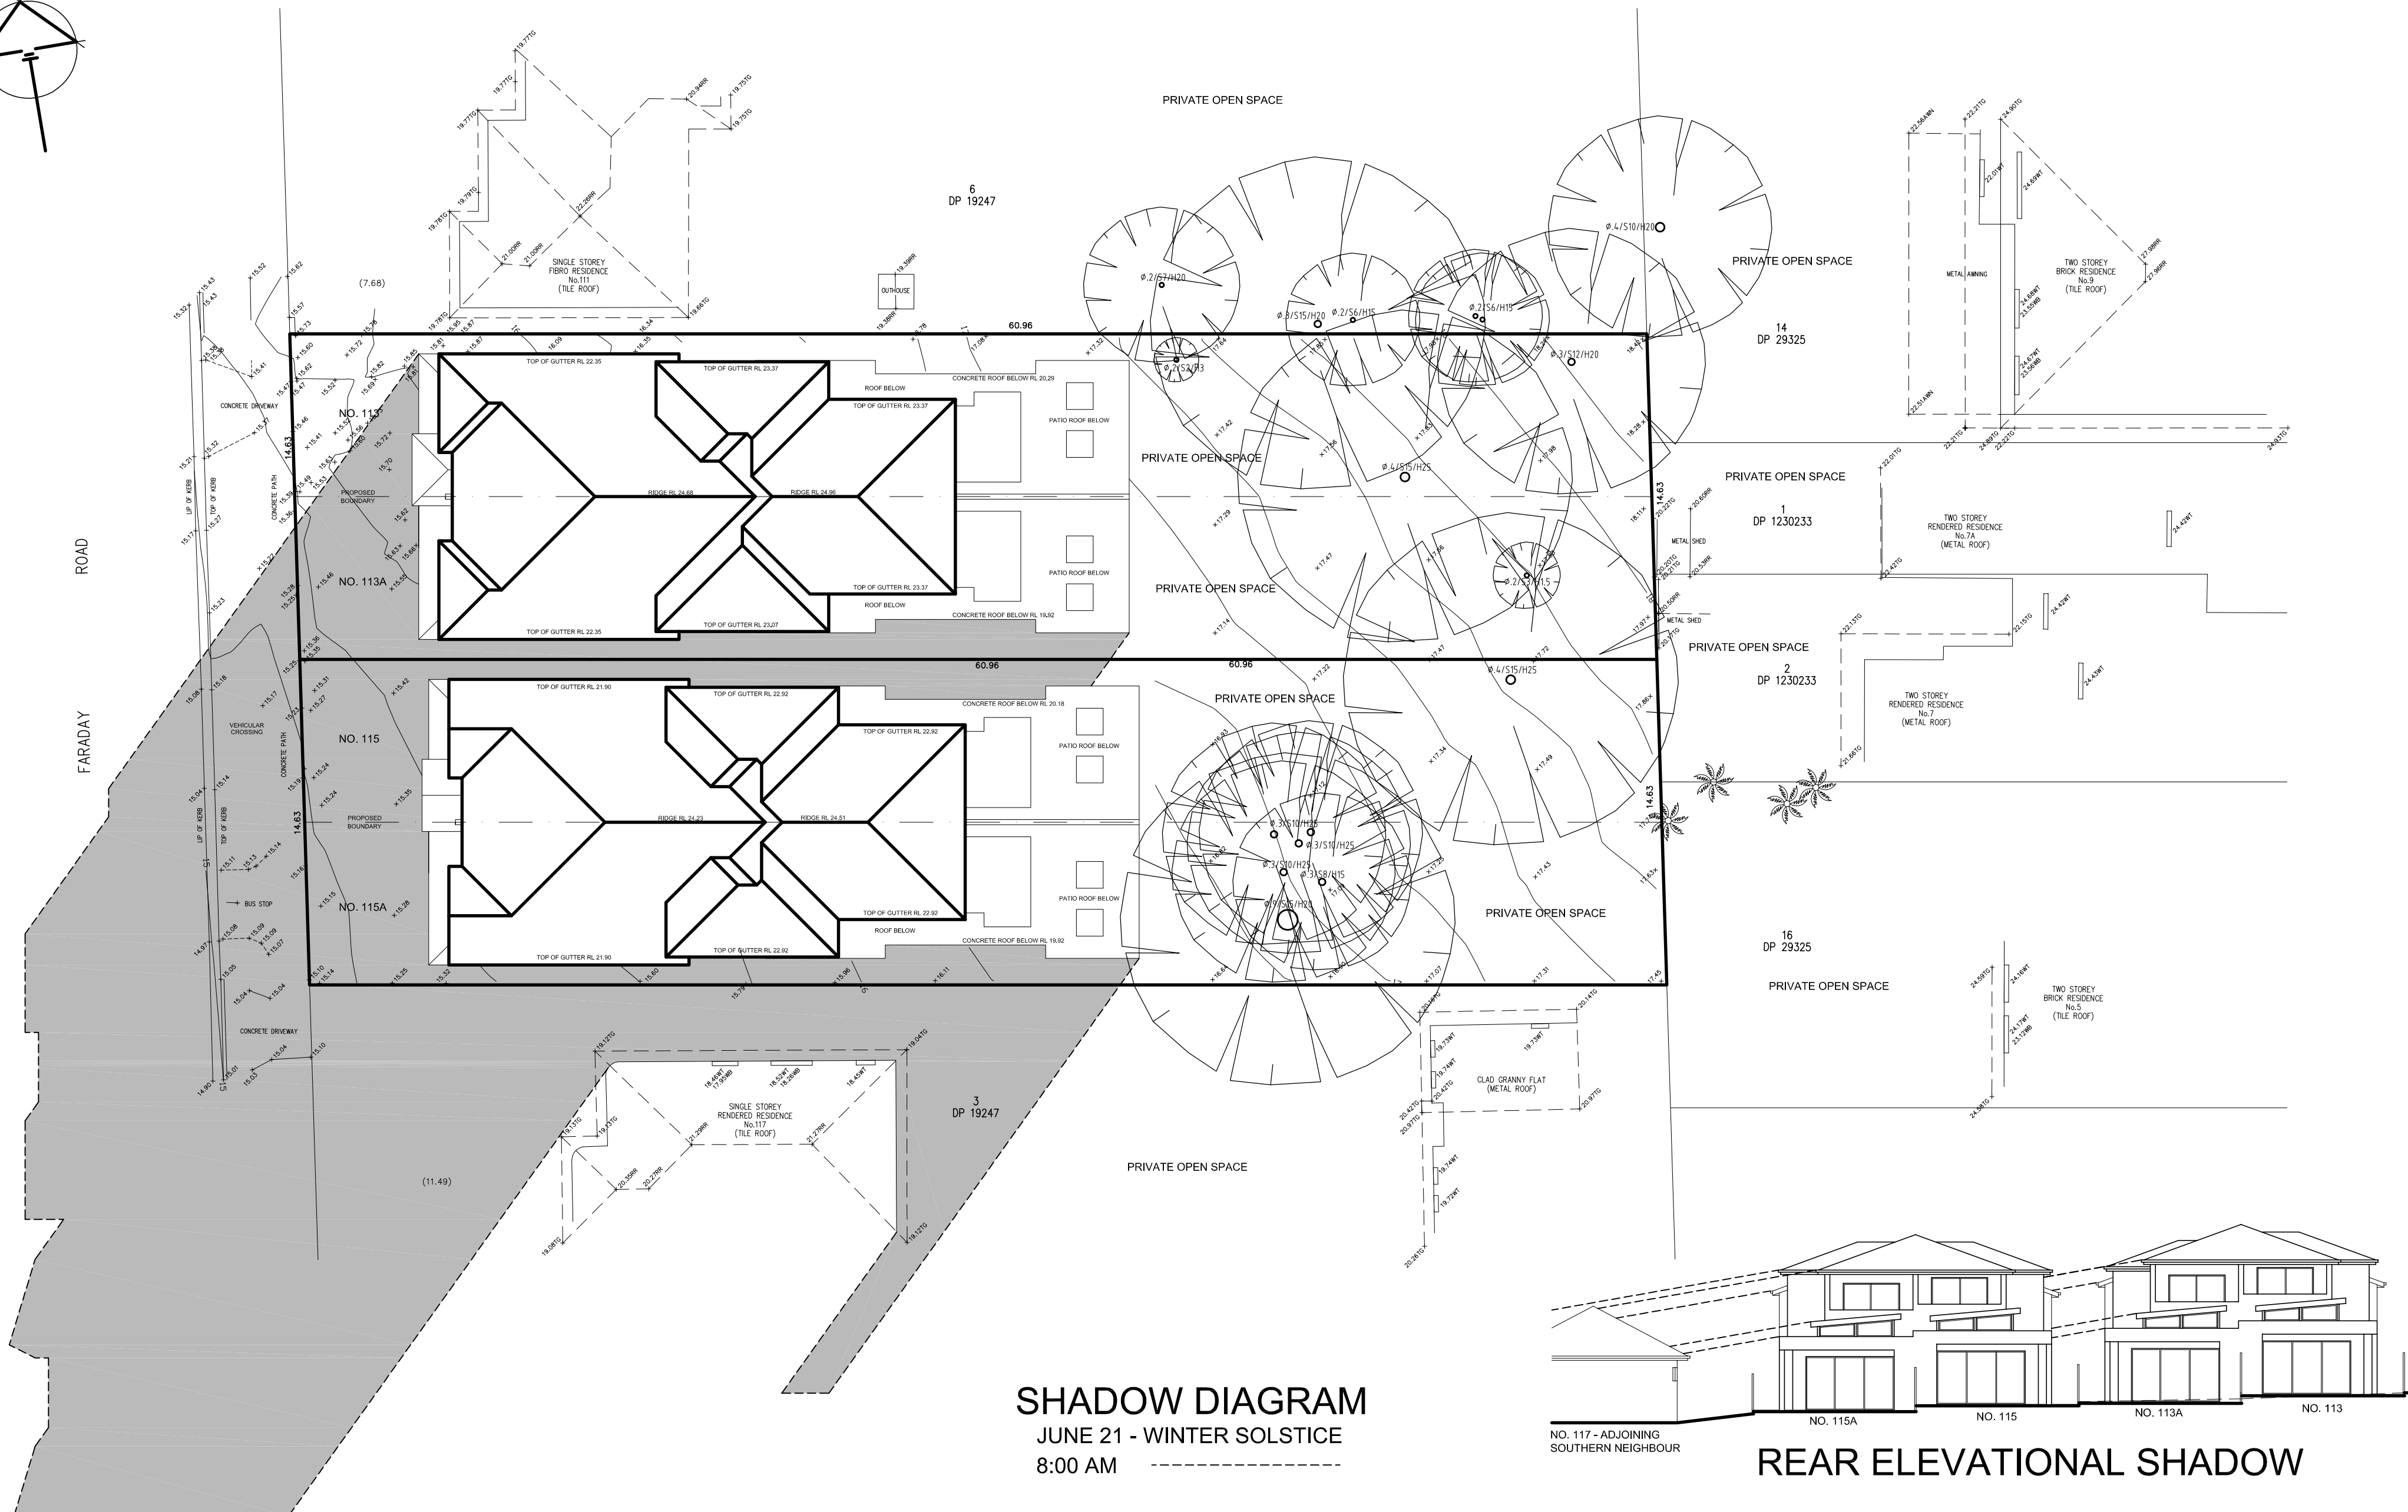

SHADOW DIAGRAM  
JUNE 21 - WINTER SOLSTICE  
8:00 AM

REAR ELEVATIONAL SHADOW

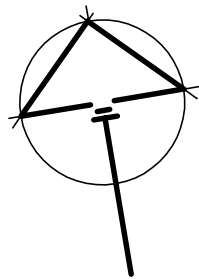

PROUDLY DESIGNED BY NICK NIKOLAIDIS

Suite 1, Level 1, 343 Rocky Point Road, Sans Souci  
P.O. Box 562, Sans Souci NSW 2219  
M : 0400 599 111  
E : nick@nichehomedesigns.com.au  
W : nichehomedesigns.com.au  
ABN : 97 168 442 126

MULTI AWARD WINNING DESIGNER SINCE 1995

ISSUE

REVISION DESCRIPTION

DATE

© COPYRIGHT




BAR SCALE :  
0 2 4


## DUAL OCCUPANCIES

FOR : GIOMPAOLO PTY LTD.  
AT : 113 - 115 FARADAY ROAD, PADSTOW.  
DATE : 09/11/23  
JOB No. : 1349 DA

SCALE : 1:200 @ A2  
SHEET : 1 OF 6

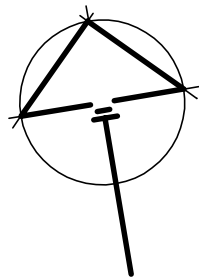


ROAD  
FARADAY

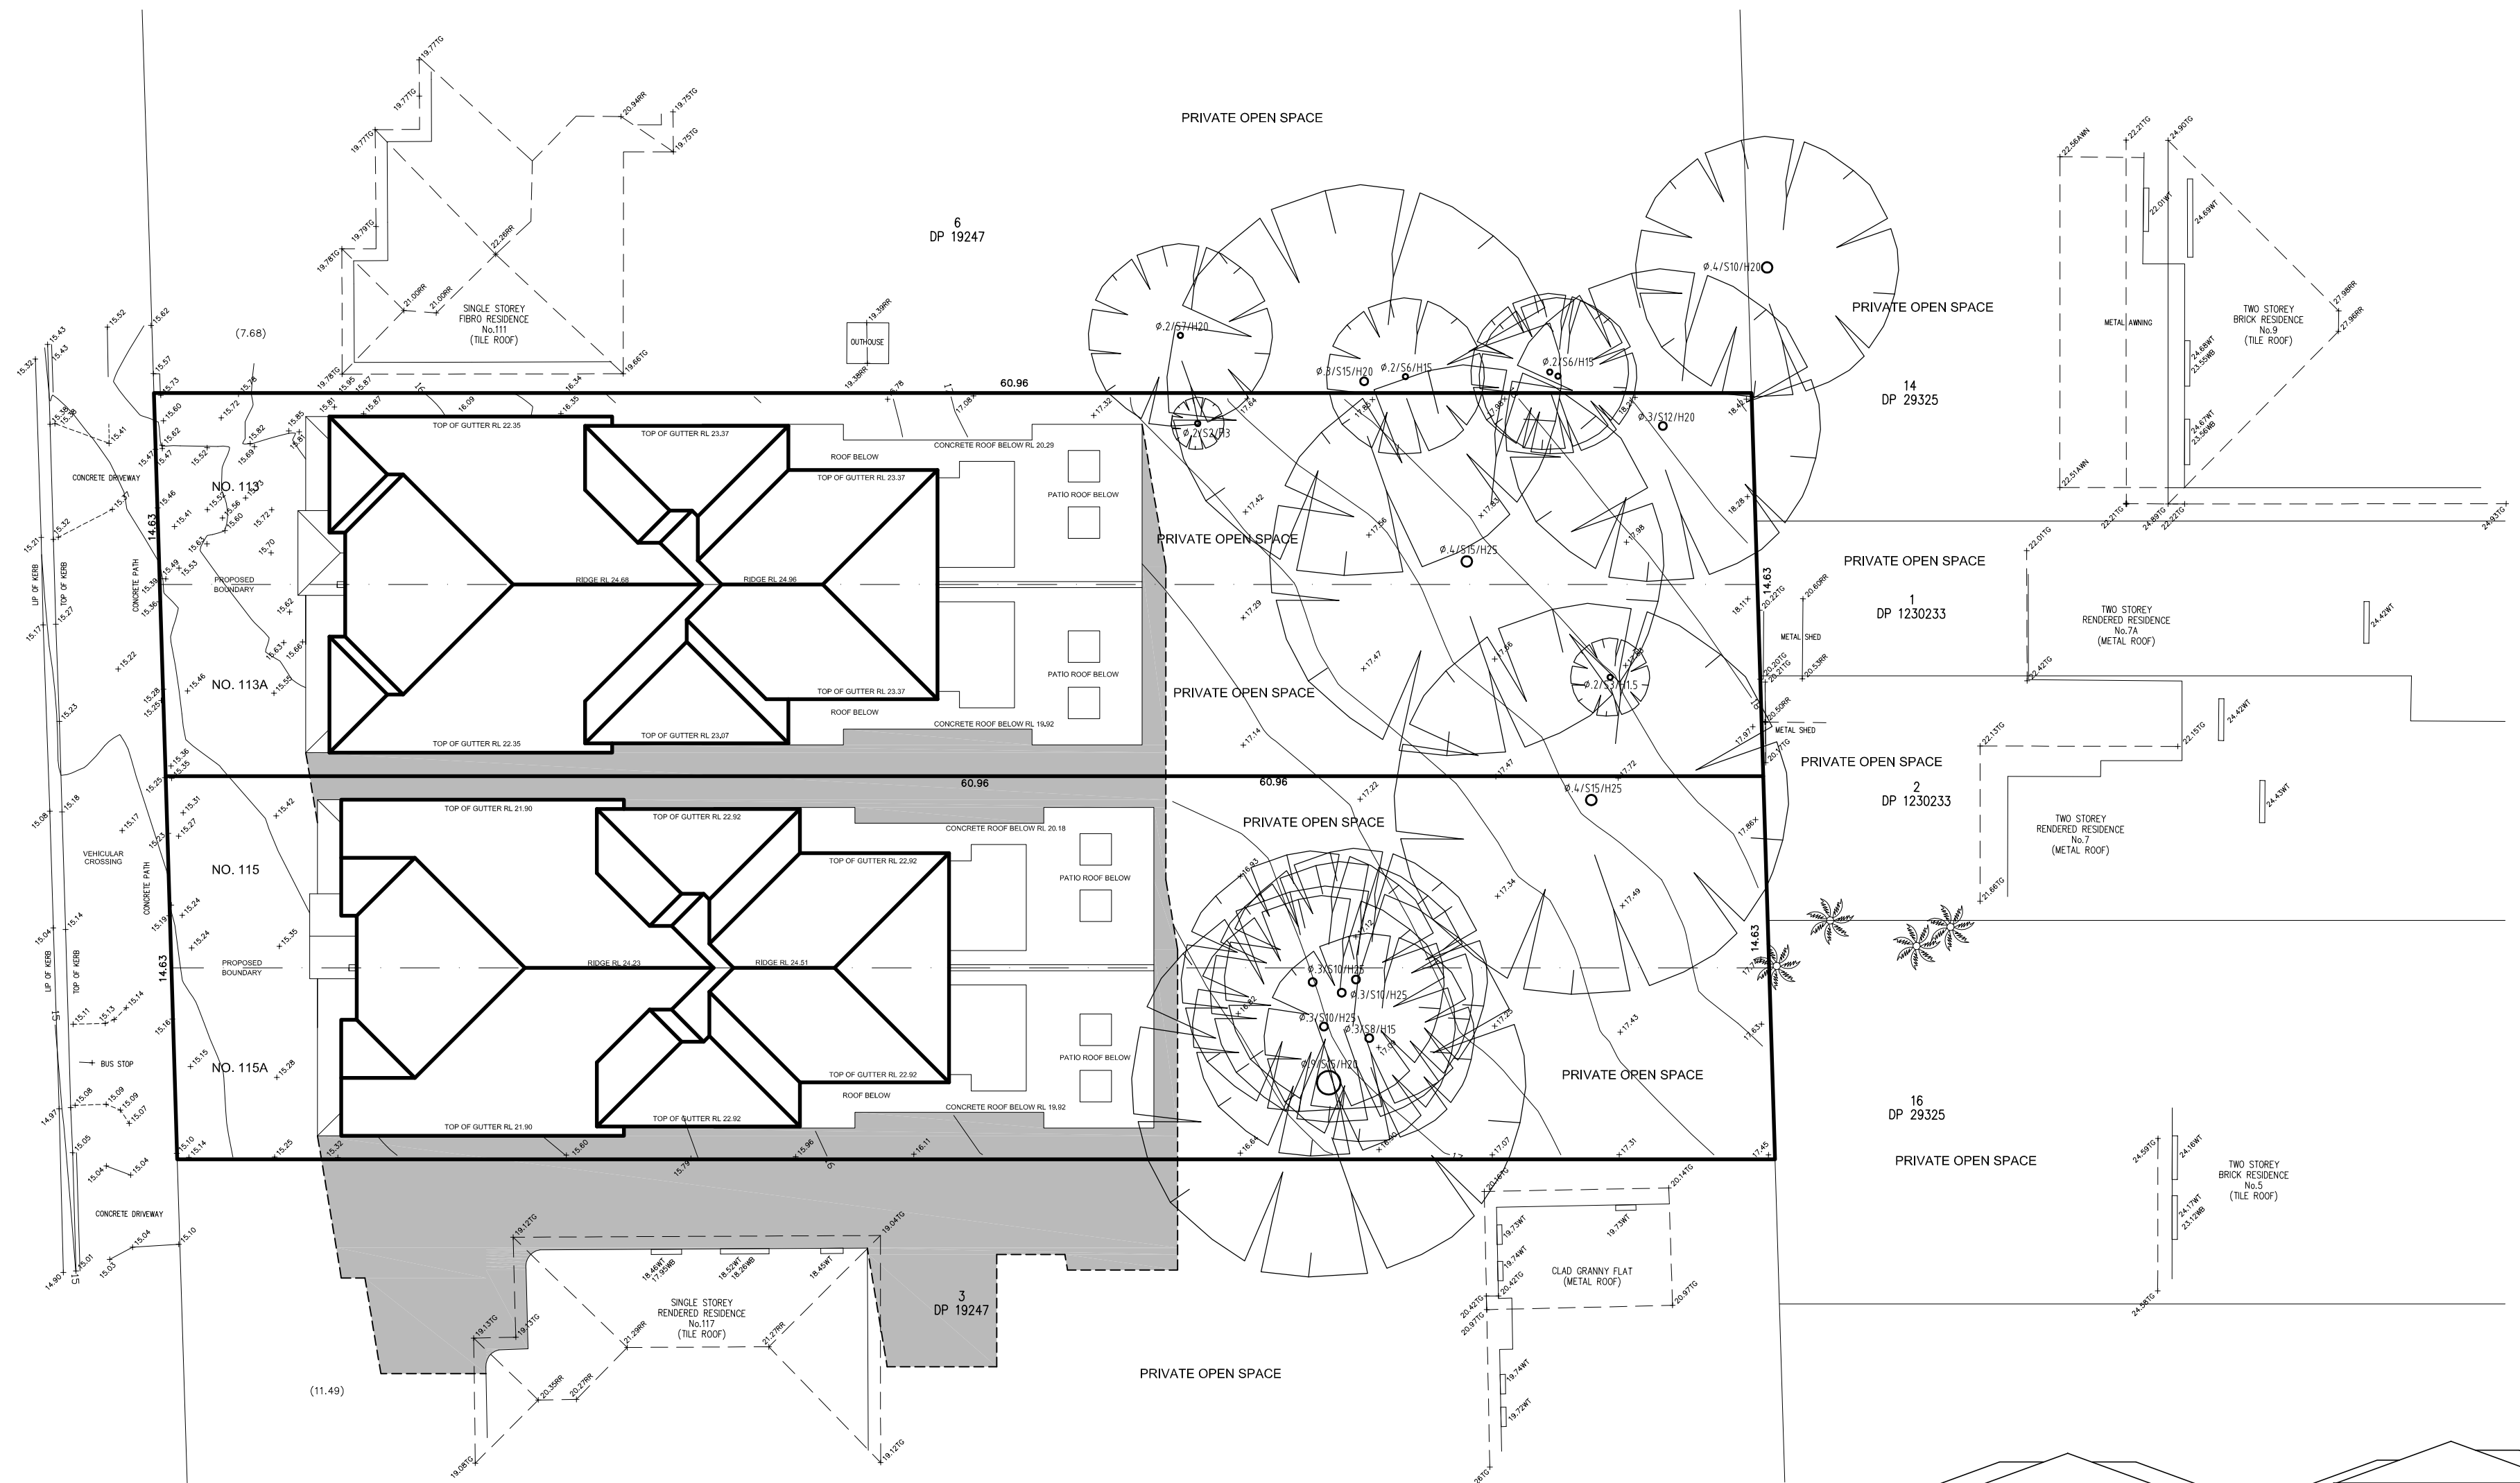

## SHADOW DIAGRAM

JUNE 21 - WINTER SOLSTICE  
12 NOON

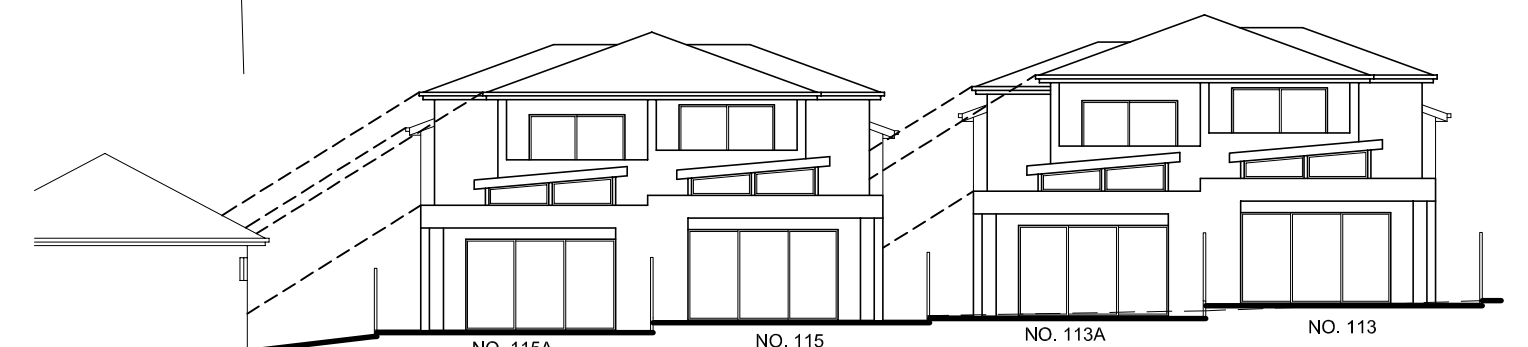

## REAR ELEVATIONAL SHADOW



PROUDLY DESIGNED BY NICK NIKOLAIDIS

Suite 1, Level 1, 343 Rocky Point Road, Sans Souci  
P.O. Box 562, Sans Souci NSW 2219  
M : 0400 599 111  
E : [nick@nichehomedesigns.com.au](mailto:nick@nichehomedesigns.com.au)  
W : [nichehomedesigns.com.au](http://nichehomedesigns.com.au)  
ABN : 97 168 442 126

MULTI AWARD WINNING DESIGNER SINCE 1995

ISSUE

REVISION DESCRIPTION

DATE


© COPYRIGHT




BAR SCALE :  
0 2 4

## DUAL OCCUPANCIES


FOR : GIOMPAOLO PTY LTD.  
AT : 113 - 115 FARADAY ROAD, PADSTOW.  
DATE : 09/11/23  
JOB No. : 1349 DA  
SCALE : 1:200 @ A2  
SHEET : 2 OF 6

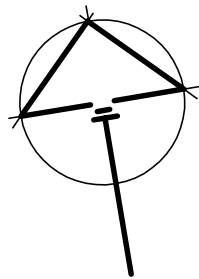

ROAD  
FARADAY

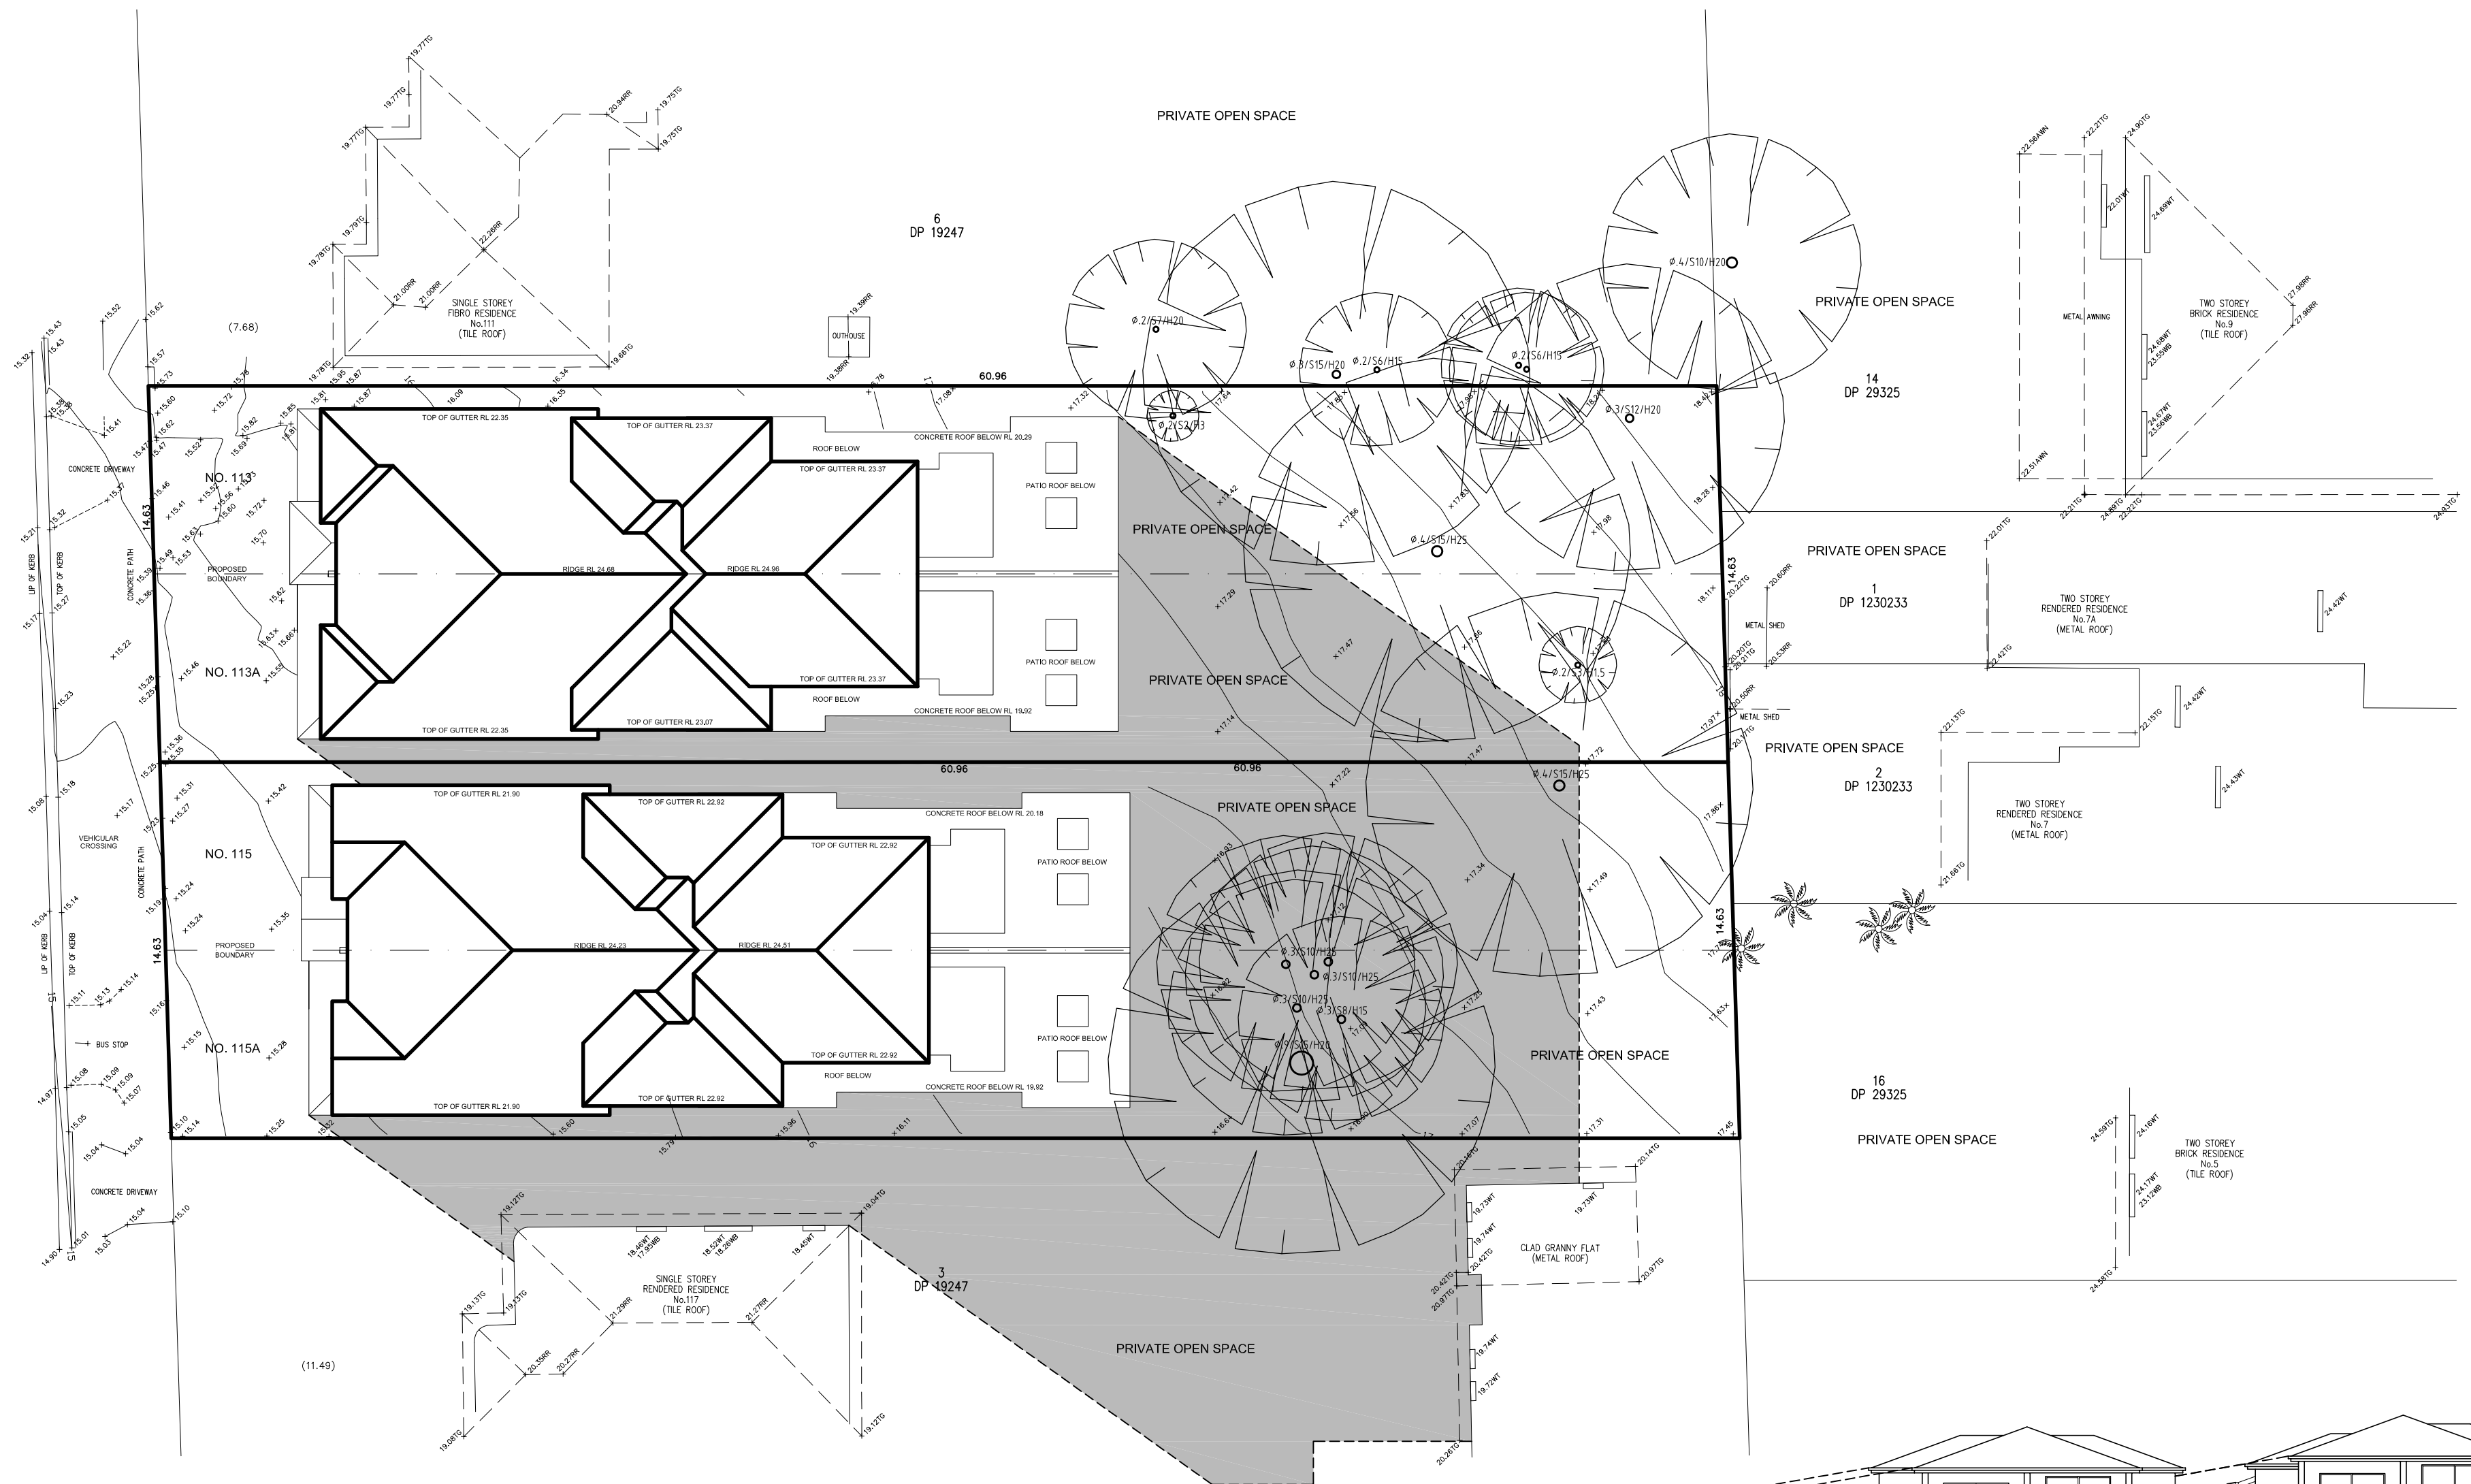

SHADOW DIAGRAM  
JUNE 21 - WINTER SOLSTICE  
4:00 PM

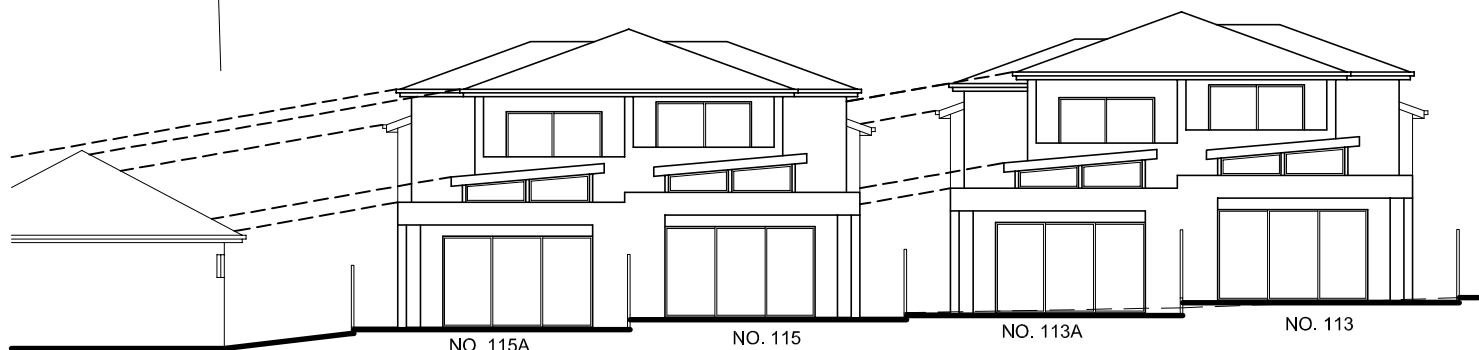

REAR ELEVATIONAL SHADOW



PROUDLY DESIGNED BY NICK NIKOLAIDIS

Suite 1, Level 1, 343 Rocky Point Road, Sans Souci  
P.O. Box 562, Sans Souci NSW 2219  
M : 0400 599 111  
E : nick@nichehomedesigns.com.au  
W : nichehomedesigns.com.au  
ABN : 97 168 442 126

MULTI AWARD WINNING DESIGNER SINCE 1995

ISSUE

REVISION DESCRIPTION

DATE

© COPYRIGHT




BAR SCALE :  
0 2 4


## DUAL OCCUPANCIES

FOR : GIOMPAOLO PTY LTD.  
AT : 113 - 115 FARADAY ROAD, PADSTOW.  
DATE : 09/11/23  
JOB No. : 1349 DA


SCALE : 1:200 @ A2  
SHEET : 3 OF 6

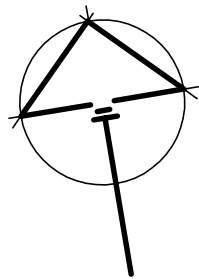

ROAD  
FARADAY

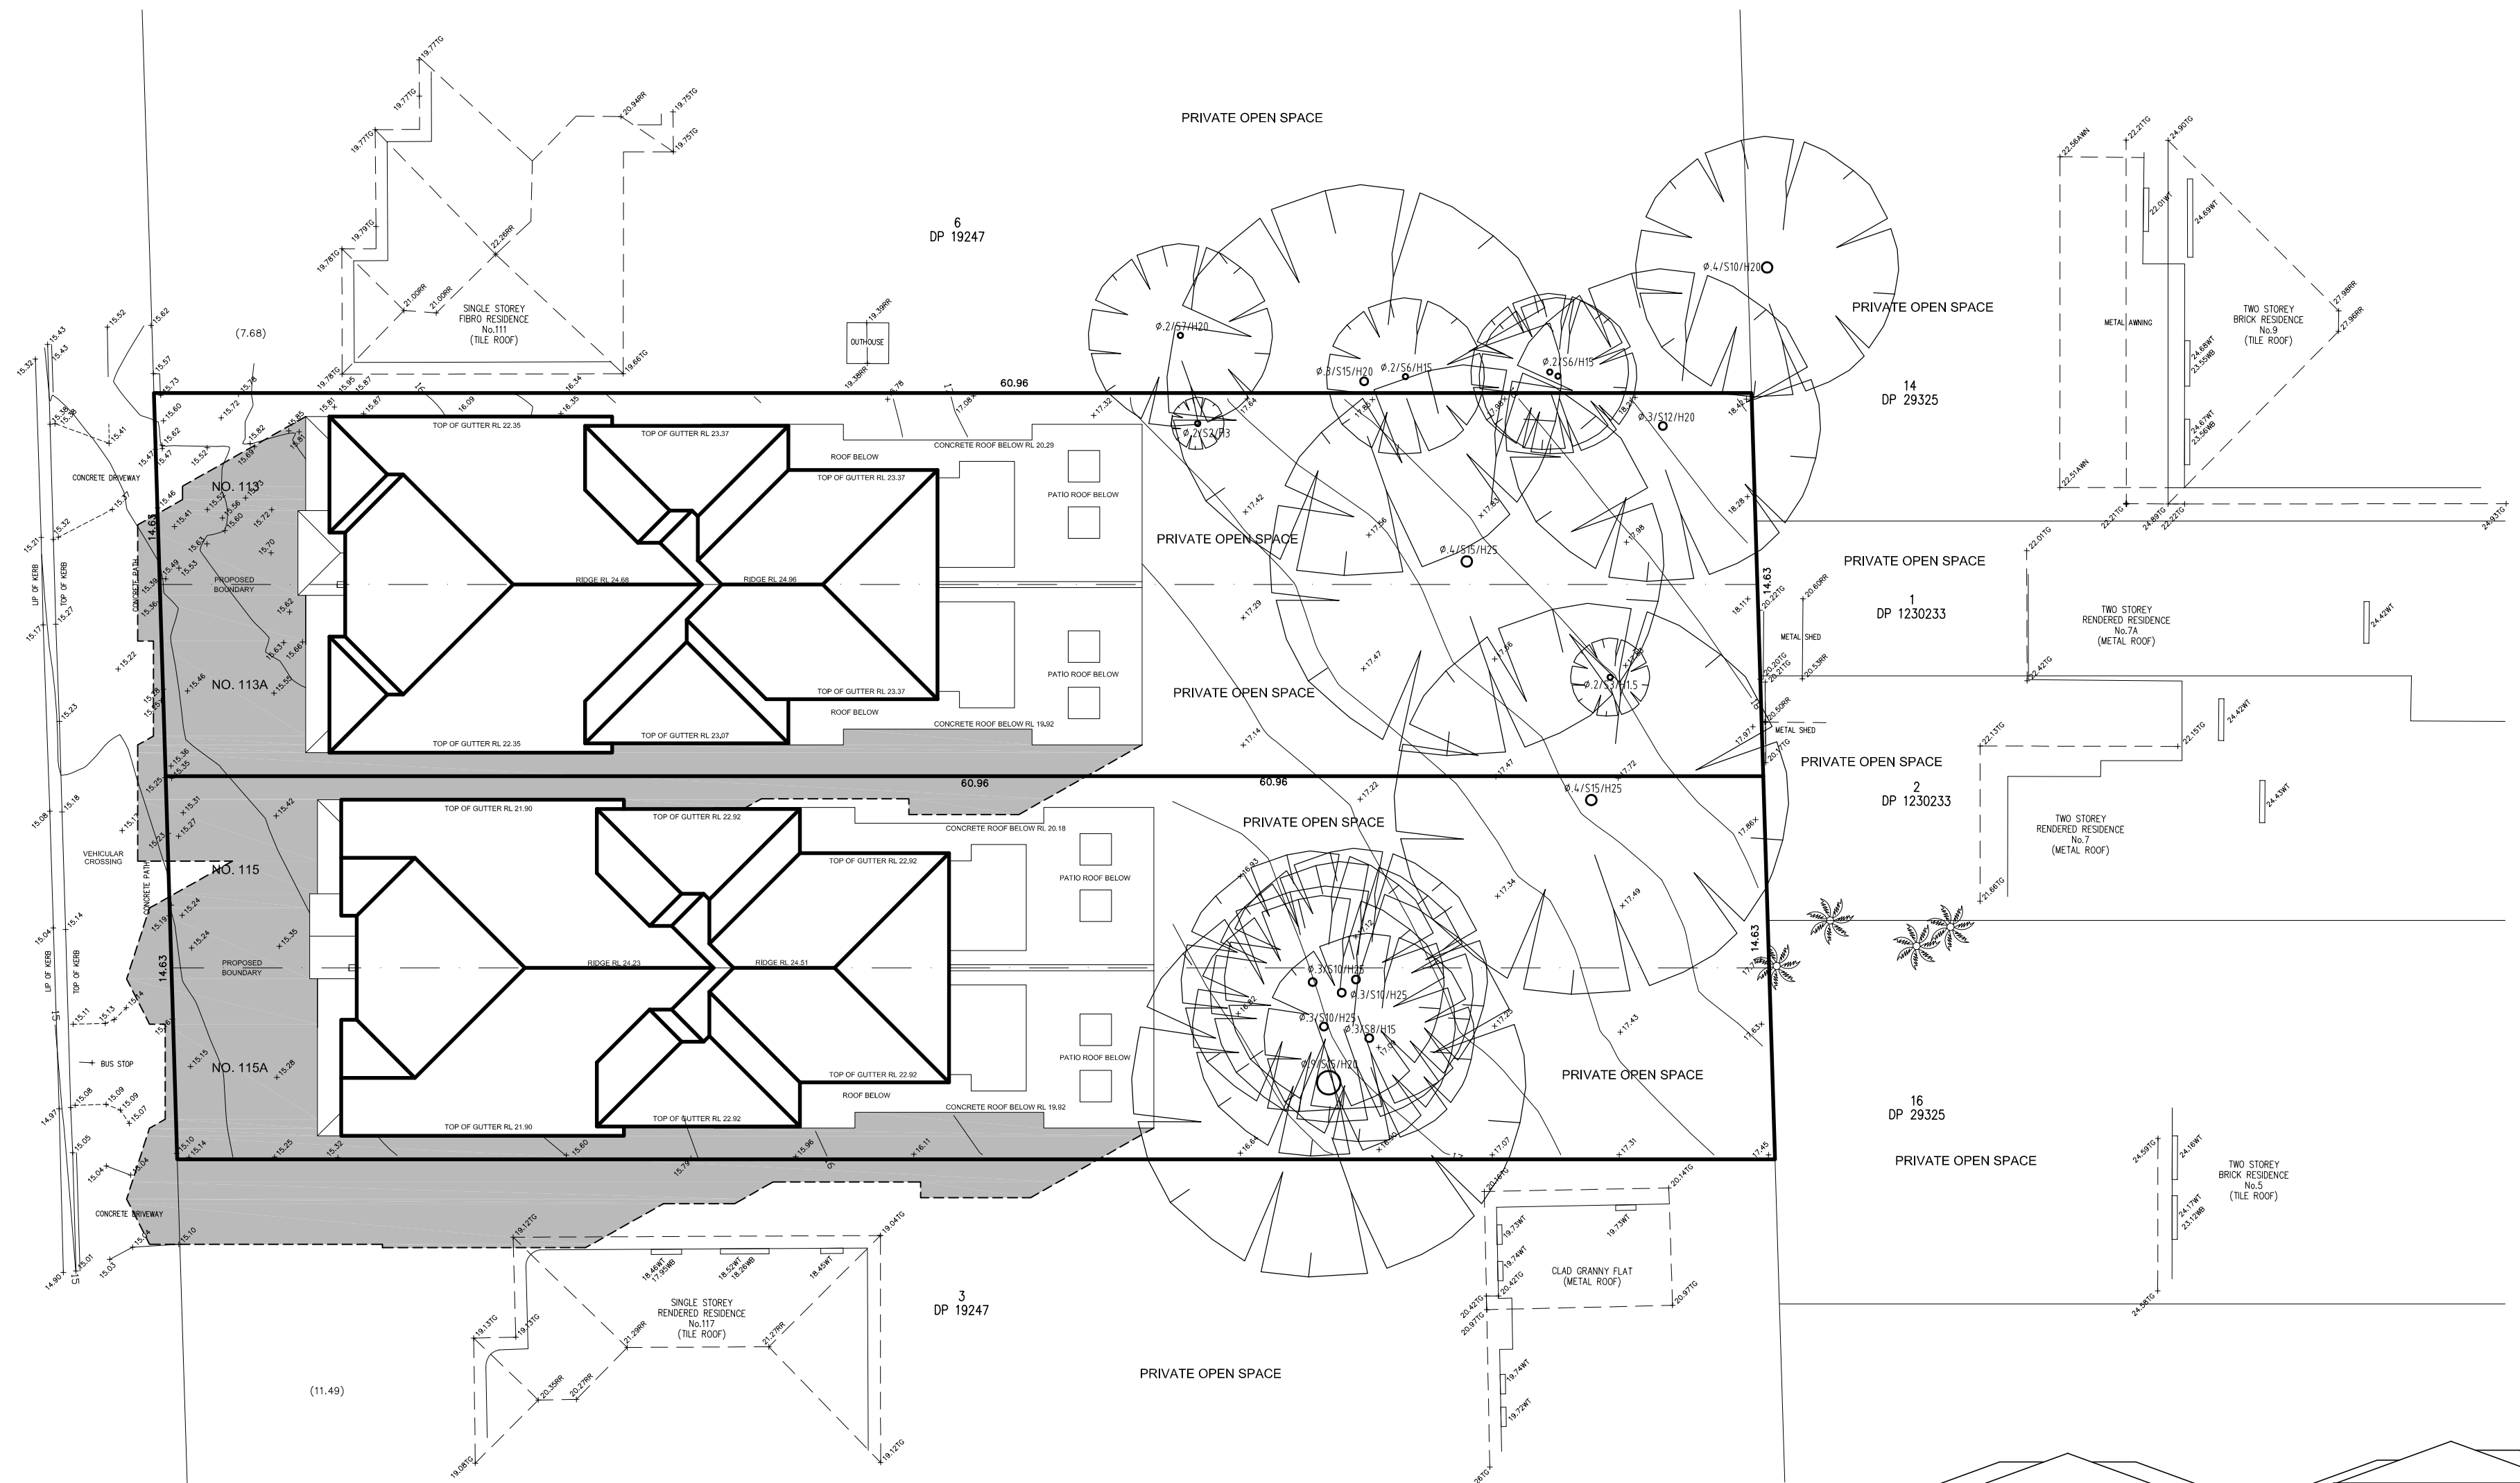

SHADOW DIAGRAM  
MARCH & SEPTEMBER 21 - EQUINOX  
8:00 AM

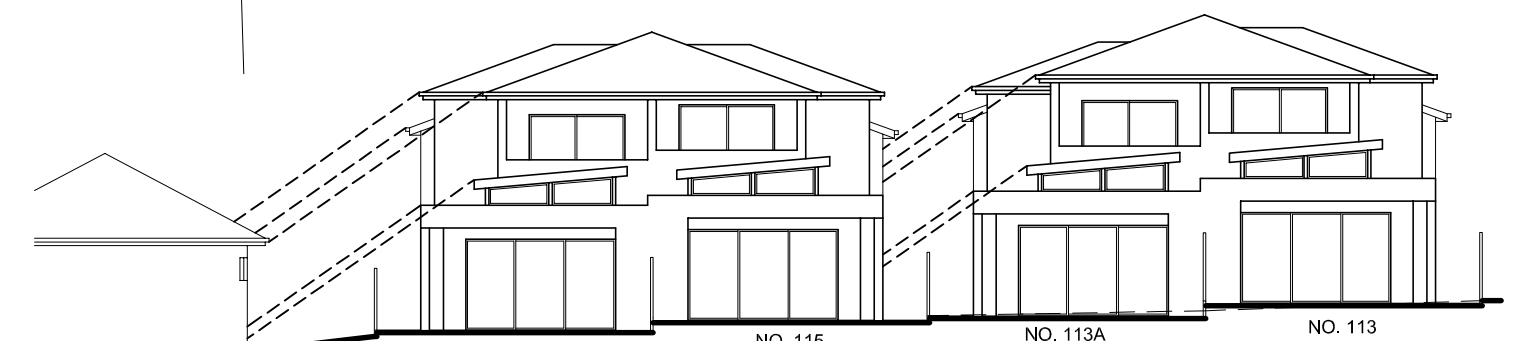

REAR ELEVATIONAL SHADOW



PROUDLY DESIGNED BY NICK NIKOLAIDIS

Suite 1, Level 1, 343 Rocky Point Road, Sans Souci  
P.O. Box 562, Sans Souci NSW 2219  
M : 0400 599 111  
E : nick@nichehomedesigns.com.au  
W : nichehomedesigns.com.au  
ABN : 97 168 442 126

MULTI AWARD WINNING DESIGNER SINCE 1995

ISSUE

REVISION DESCRIPTION

DATE


© COPYRIGHT




BAR SCALE :  
0 2 4

## DUAL OCCUPANCIES


FOR : GIOMPAOLO PTY LTD.  
AT : 113 - 115 FARADAY ROAD, PADSTOW.  
DATE : 09/11/23  
JOB No. : 1349 DA  
SCALE : 1:200 @ A2  
SHEET : 4 OF 6

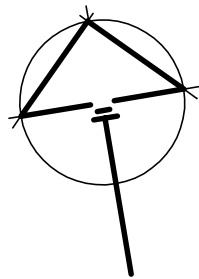

ROAD  
FARADAY

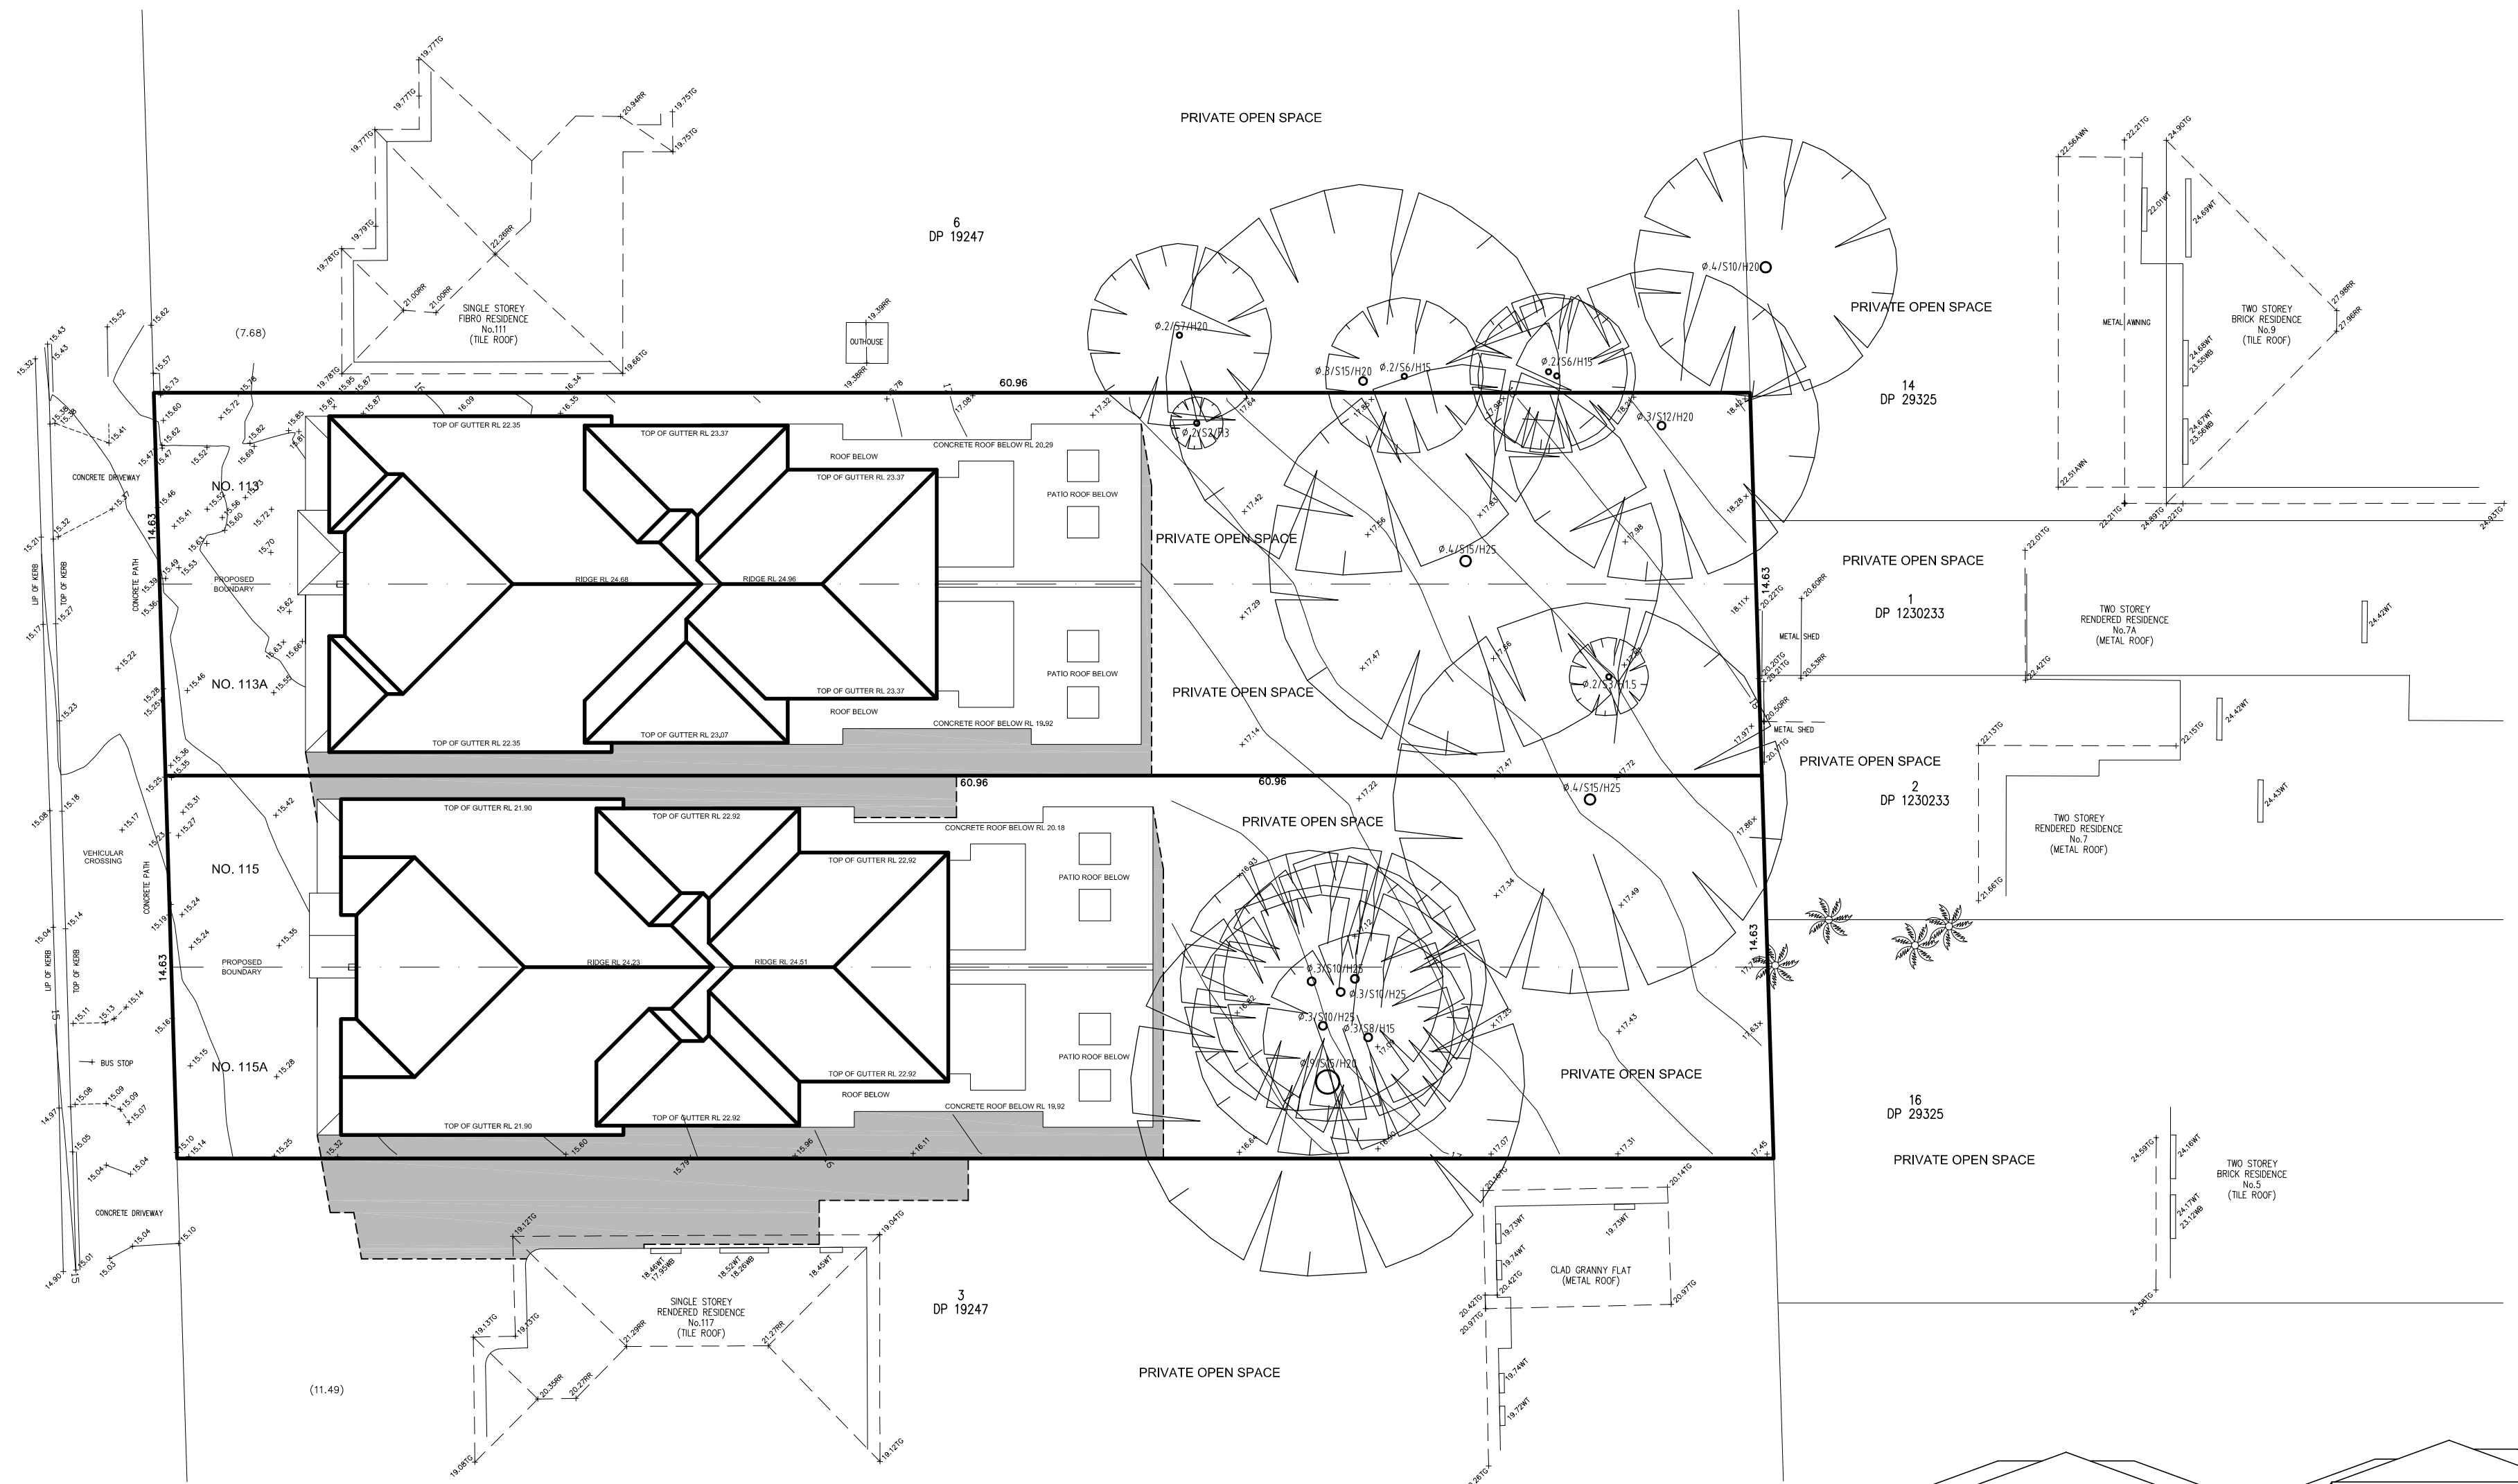

SHADOW DIAGRAM  
MARCH & SEPTEMBER 21 - EQUINOX  
12 NOON -----

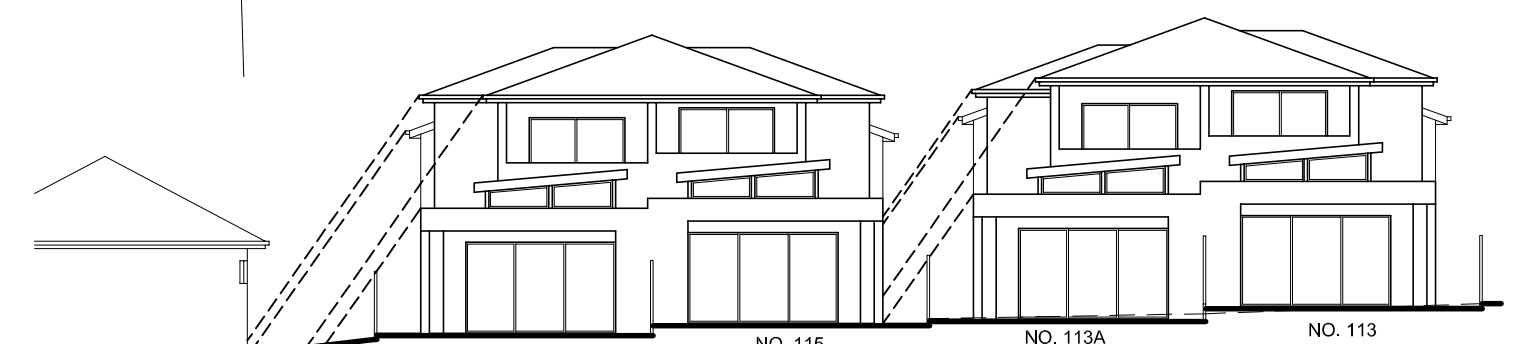

REAR ELEVATIONAL SHADOW



PROUDLY DESIGNED BY NICK NIKOLAIDIS

Suite 1, Level 1, 343 Rocky Point Road, Sans Souci  
P.O. Box 562, Sans Souci NSW 2219  
M : 0400 599 111  
E : nick@nichehomedesigns.com.au  
W : nichehomedesigns.com.au  
ABN : 97 168 442 126

MULTI AWARD WINNING DESIGNER SINCE 1995

ISSUE

REVISION DESCRIPTION

DATE


© COPYRIGHT




BAR SCALE :  
0 2 4

## DUAL OCCUPANCIES


FOR : GIOMPAOLO PTY LTD.  
AT : 113 - 115 FARADAY ROAD, PADSTOW.  
DATE : 09/11/23  
JOB No. : 1349 DA  
SCALE : 1:200 @ A2  
SHEET : 5 OF 6

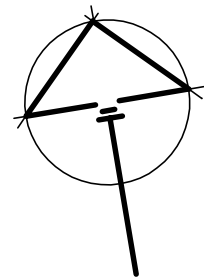

ROAD  
FARADAY

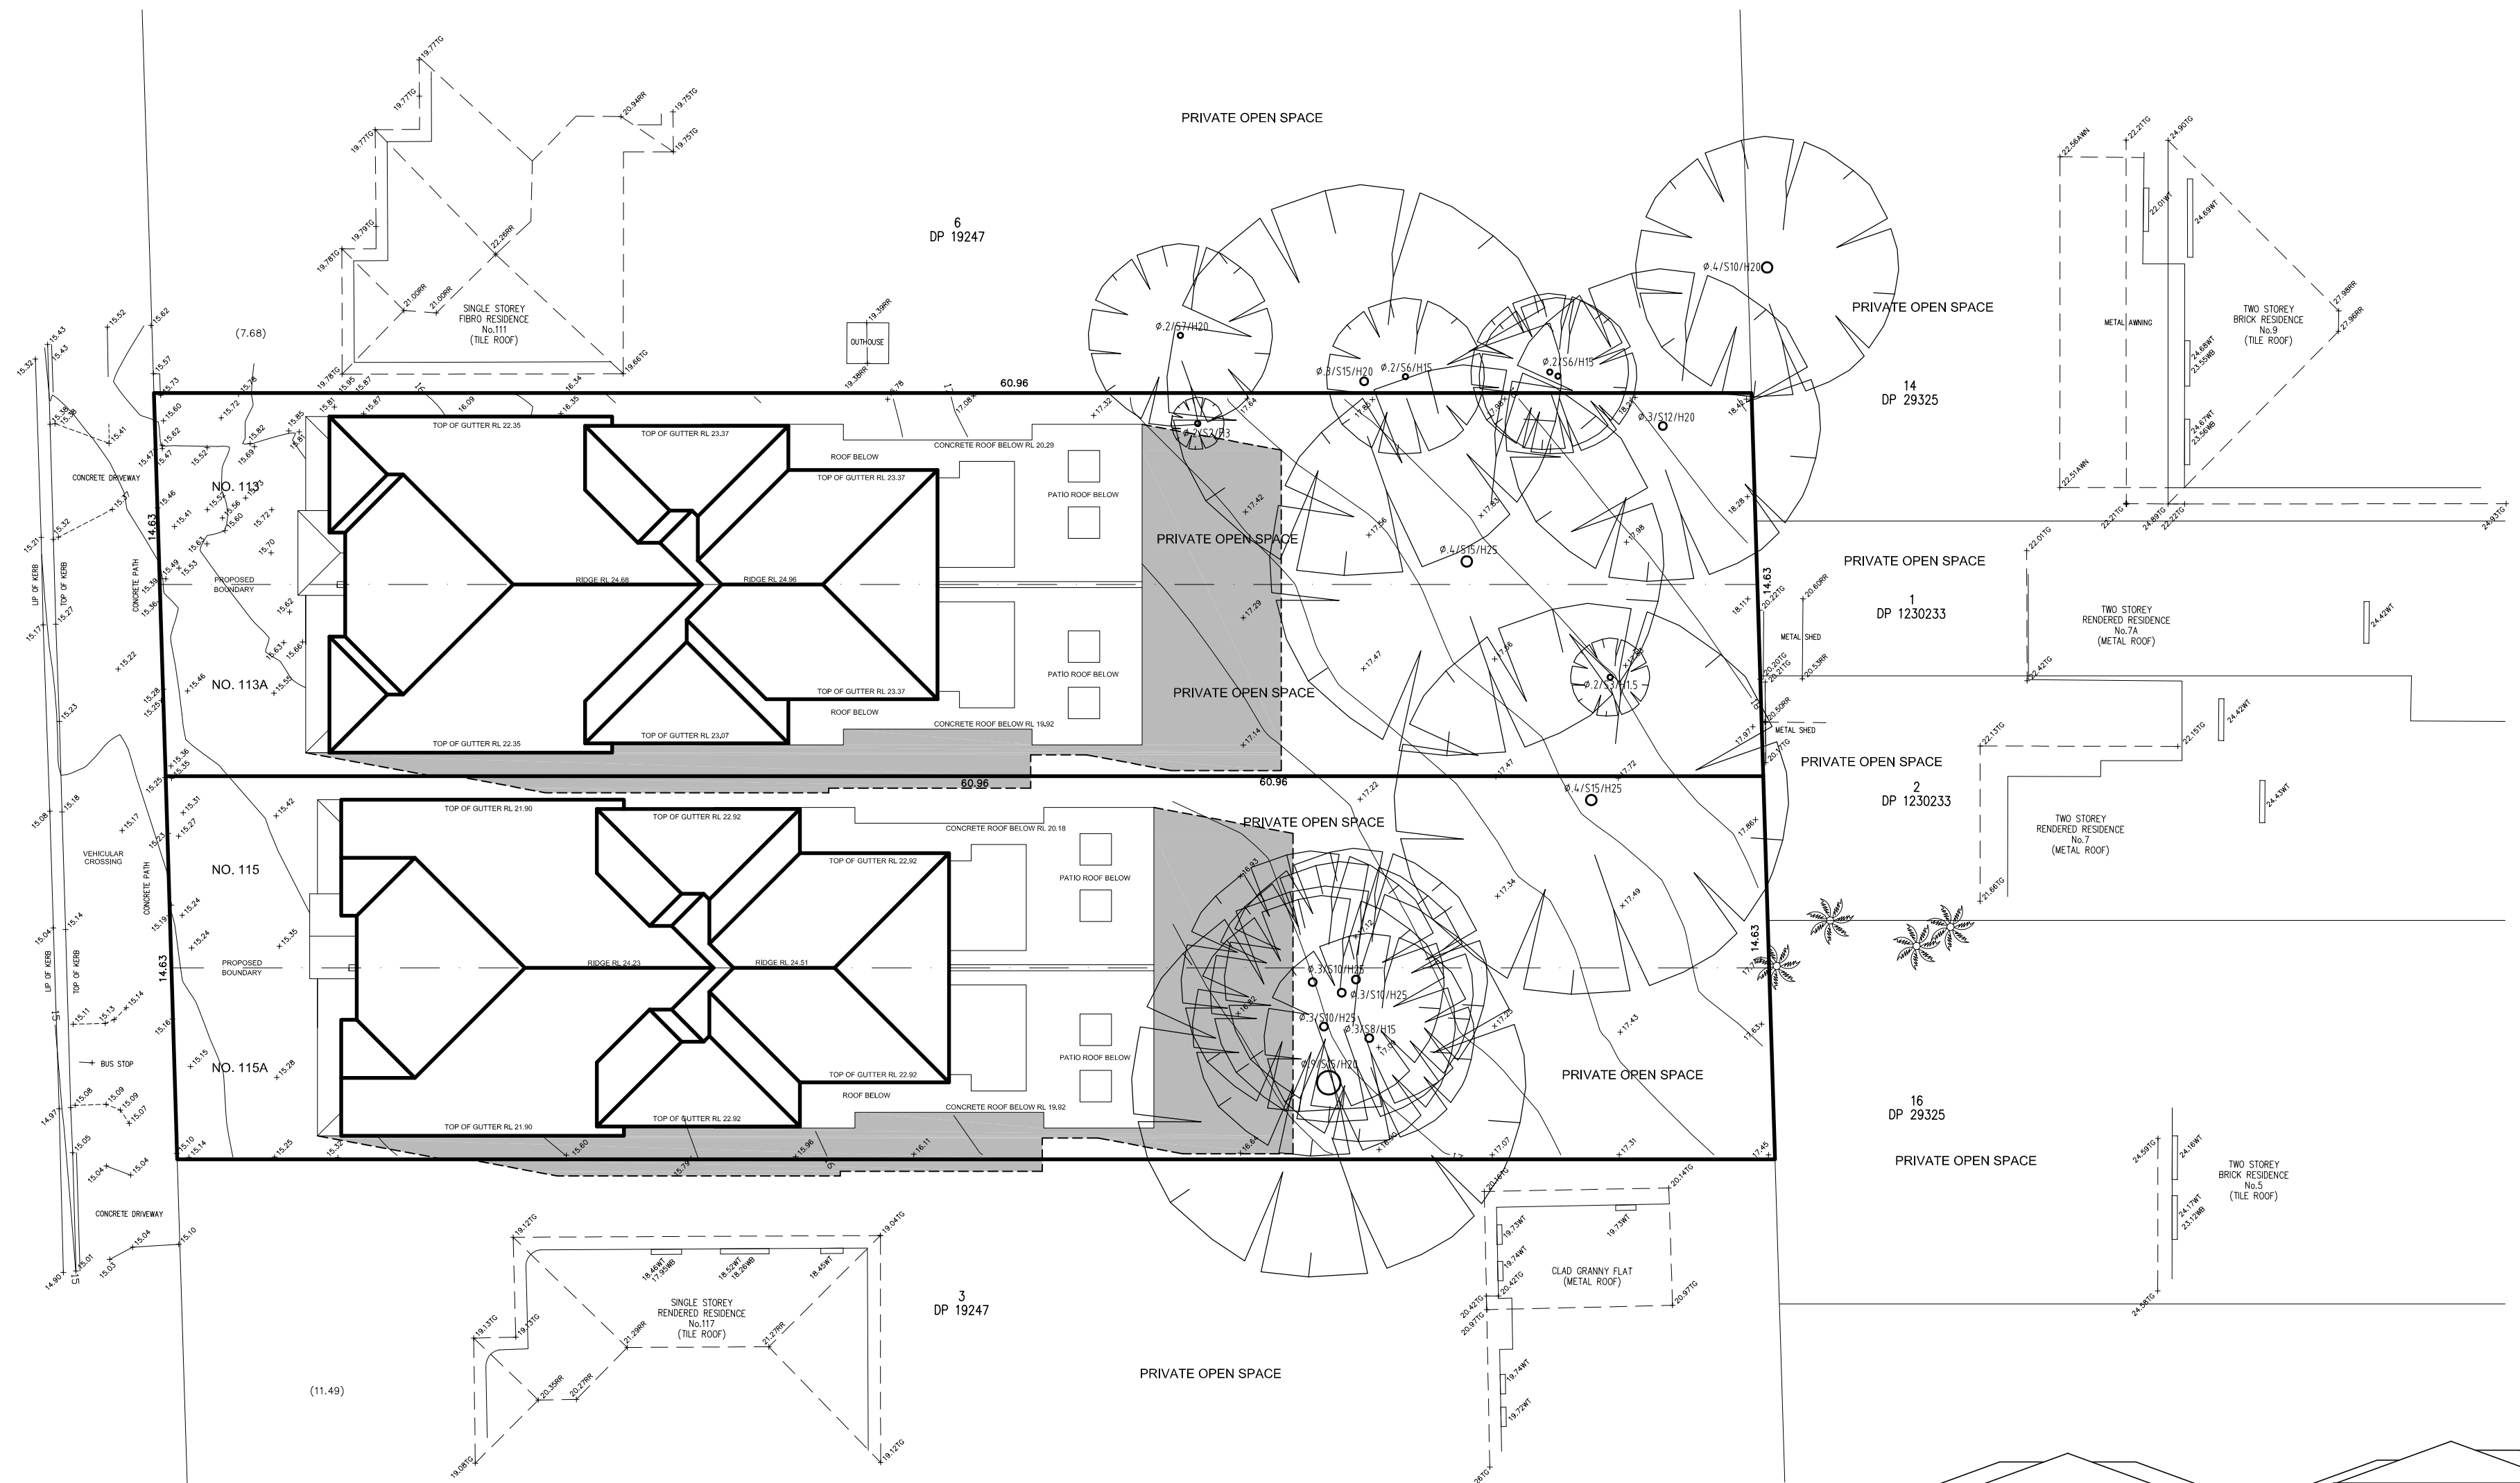

SHADOW DIAGRAM  
MARCH & SEPTEMBER 21 - EQUINOX  
4:00 PM

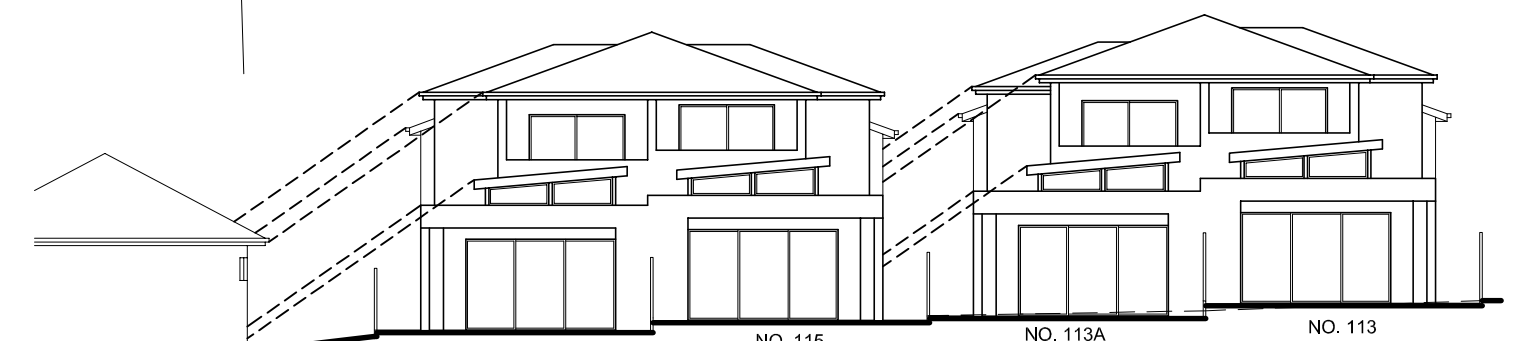

REAR ELEVATIONAL SHADOW



PROUDLY DESIGNED BY NICK NIKOLAIDIS

Suite 1, Level 1, 343 Rocky Point Road, Sans Souci  
P.O. Box 562, Sans Souci NSW 2219  
M : 0400 599 111  
E : nick@nichehomedesigns.com.au  
W : nichehomedesigns.com.au  
ABN : 97 168 442 126

MULTI AWARD WINNING DESIGNER SINCE 1995

ISSUE

REVISION DESCRIPTION

DATE

© COPYRIGHT



BAR SCALE :  
0 2 4

## DUAL OCCUPANCIES

FOR : GIOMPAOLO PTY LTD.  
AT : 113 - 115 FARADAY ROAD, PADSTOW.  
DATE : 09/11/23  
JOB No. : 1349 DA  
SCALE : 1:200 @ A2  
SHEET : 6 OF 6