

LANDSCAPE CONCEPT

6 WATKIN AVE EARLWOOD

Drawing List				
Sheet No.	Sheet Name	Sheet Size	Rev. No.	Rev. Date
L-01	COVER SHEET	A3	C	23/11/23
L-01.1	SITE PLAN	A3	C	23/11/23
L-02	GROUND FLOOR PLAN	A3	C	23/11/23
L-03	FIRST FLOOR REAR PLAN	A3	C	23/11/23
L-03.1	FIRST FLOOR FRONT	A3	C	23/11/23
L-4.1	LANDSCAPE PLANTING PLAN	A3	C	23/11/23
L-04	SECOND FLOOR PLAN	A3	C	23/11/23
L-05	PLANTING DETAILS	A3	C	23/11/23
L-06	EXISTING TREE	A3	C	23/11/23



LEGEND

- 

SITE BOUNDARY
- 

EXISTING TREES RETAINED
- 

TREES TO BE REMOVED
- 

PROPOSED TREES
(Refer plant schedule)
- 


PROPOSED PLANTING
(Refer plant schedule)
- 

TURF AREA
(Refer specification)
- 

GARDEN: ON STRUCTURE
- 

GARDEN: DEEP SOIL
- 

PROPOSED POOL

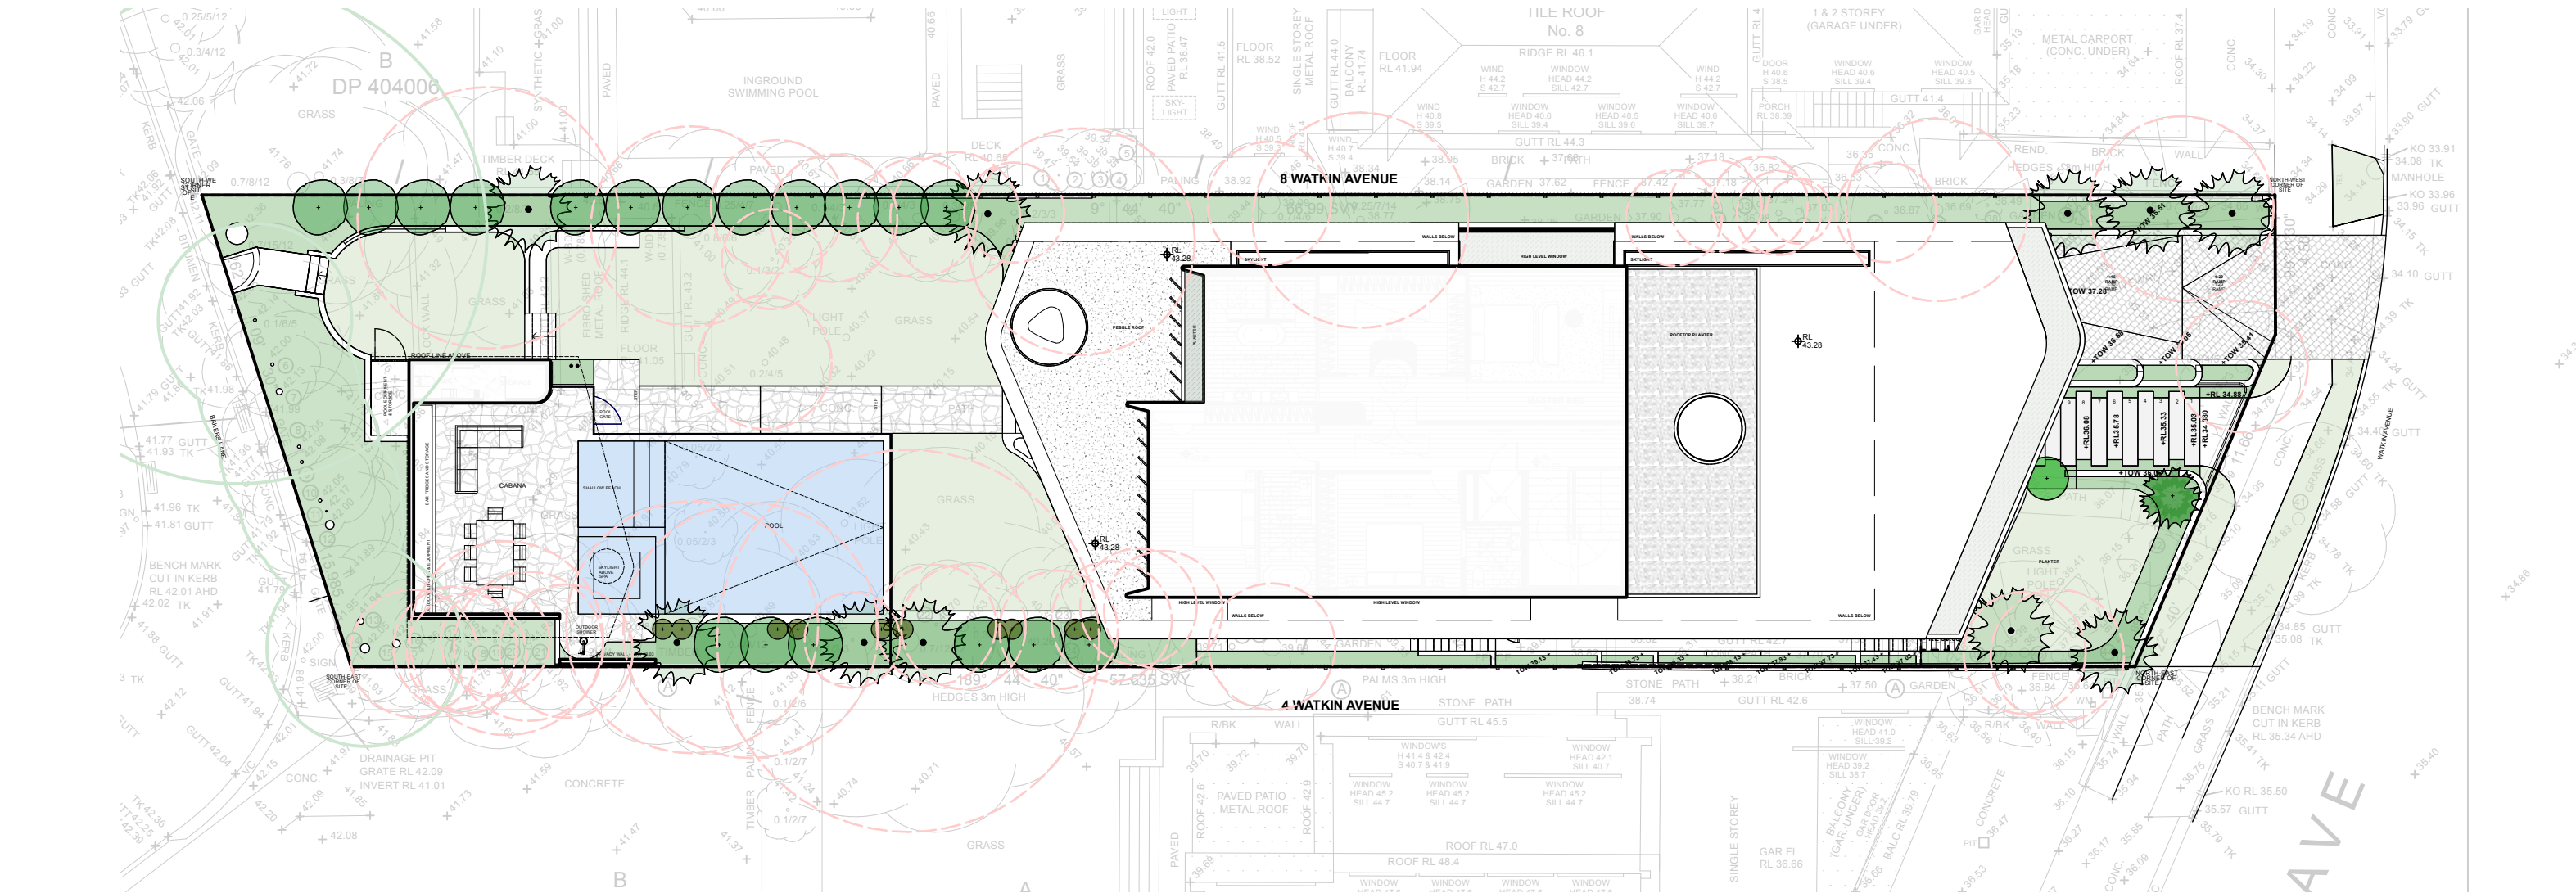

Project	LANDSCAPE WORKS		
Address	6 WATKIN AVE EARLOWOOD	Date	23/11/23
Drawing Title	SITE PLAN	Scale	




C	23/11/23	FOR DA
B	16/11/23	FOR DA
A	31/8/23	FOR COMMENT
ISSUE	DATE	COMMENT
REVISIONS		


LEGEND

- SITE BOUNDARY
- EXISTING TREES RETAINED
- TREES TO BE REMOVED
- PROPOSED TREES
(Refer plant schedule)
- PROPOSED PLANTING
(Refer plant schedule)
- TURF AREA
(Refer specification)
- GARDEN: ON STRUCTURE
- GARDEN: DEEP SOIL
- PROPOSED POOL



REFER TO L-03

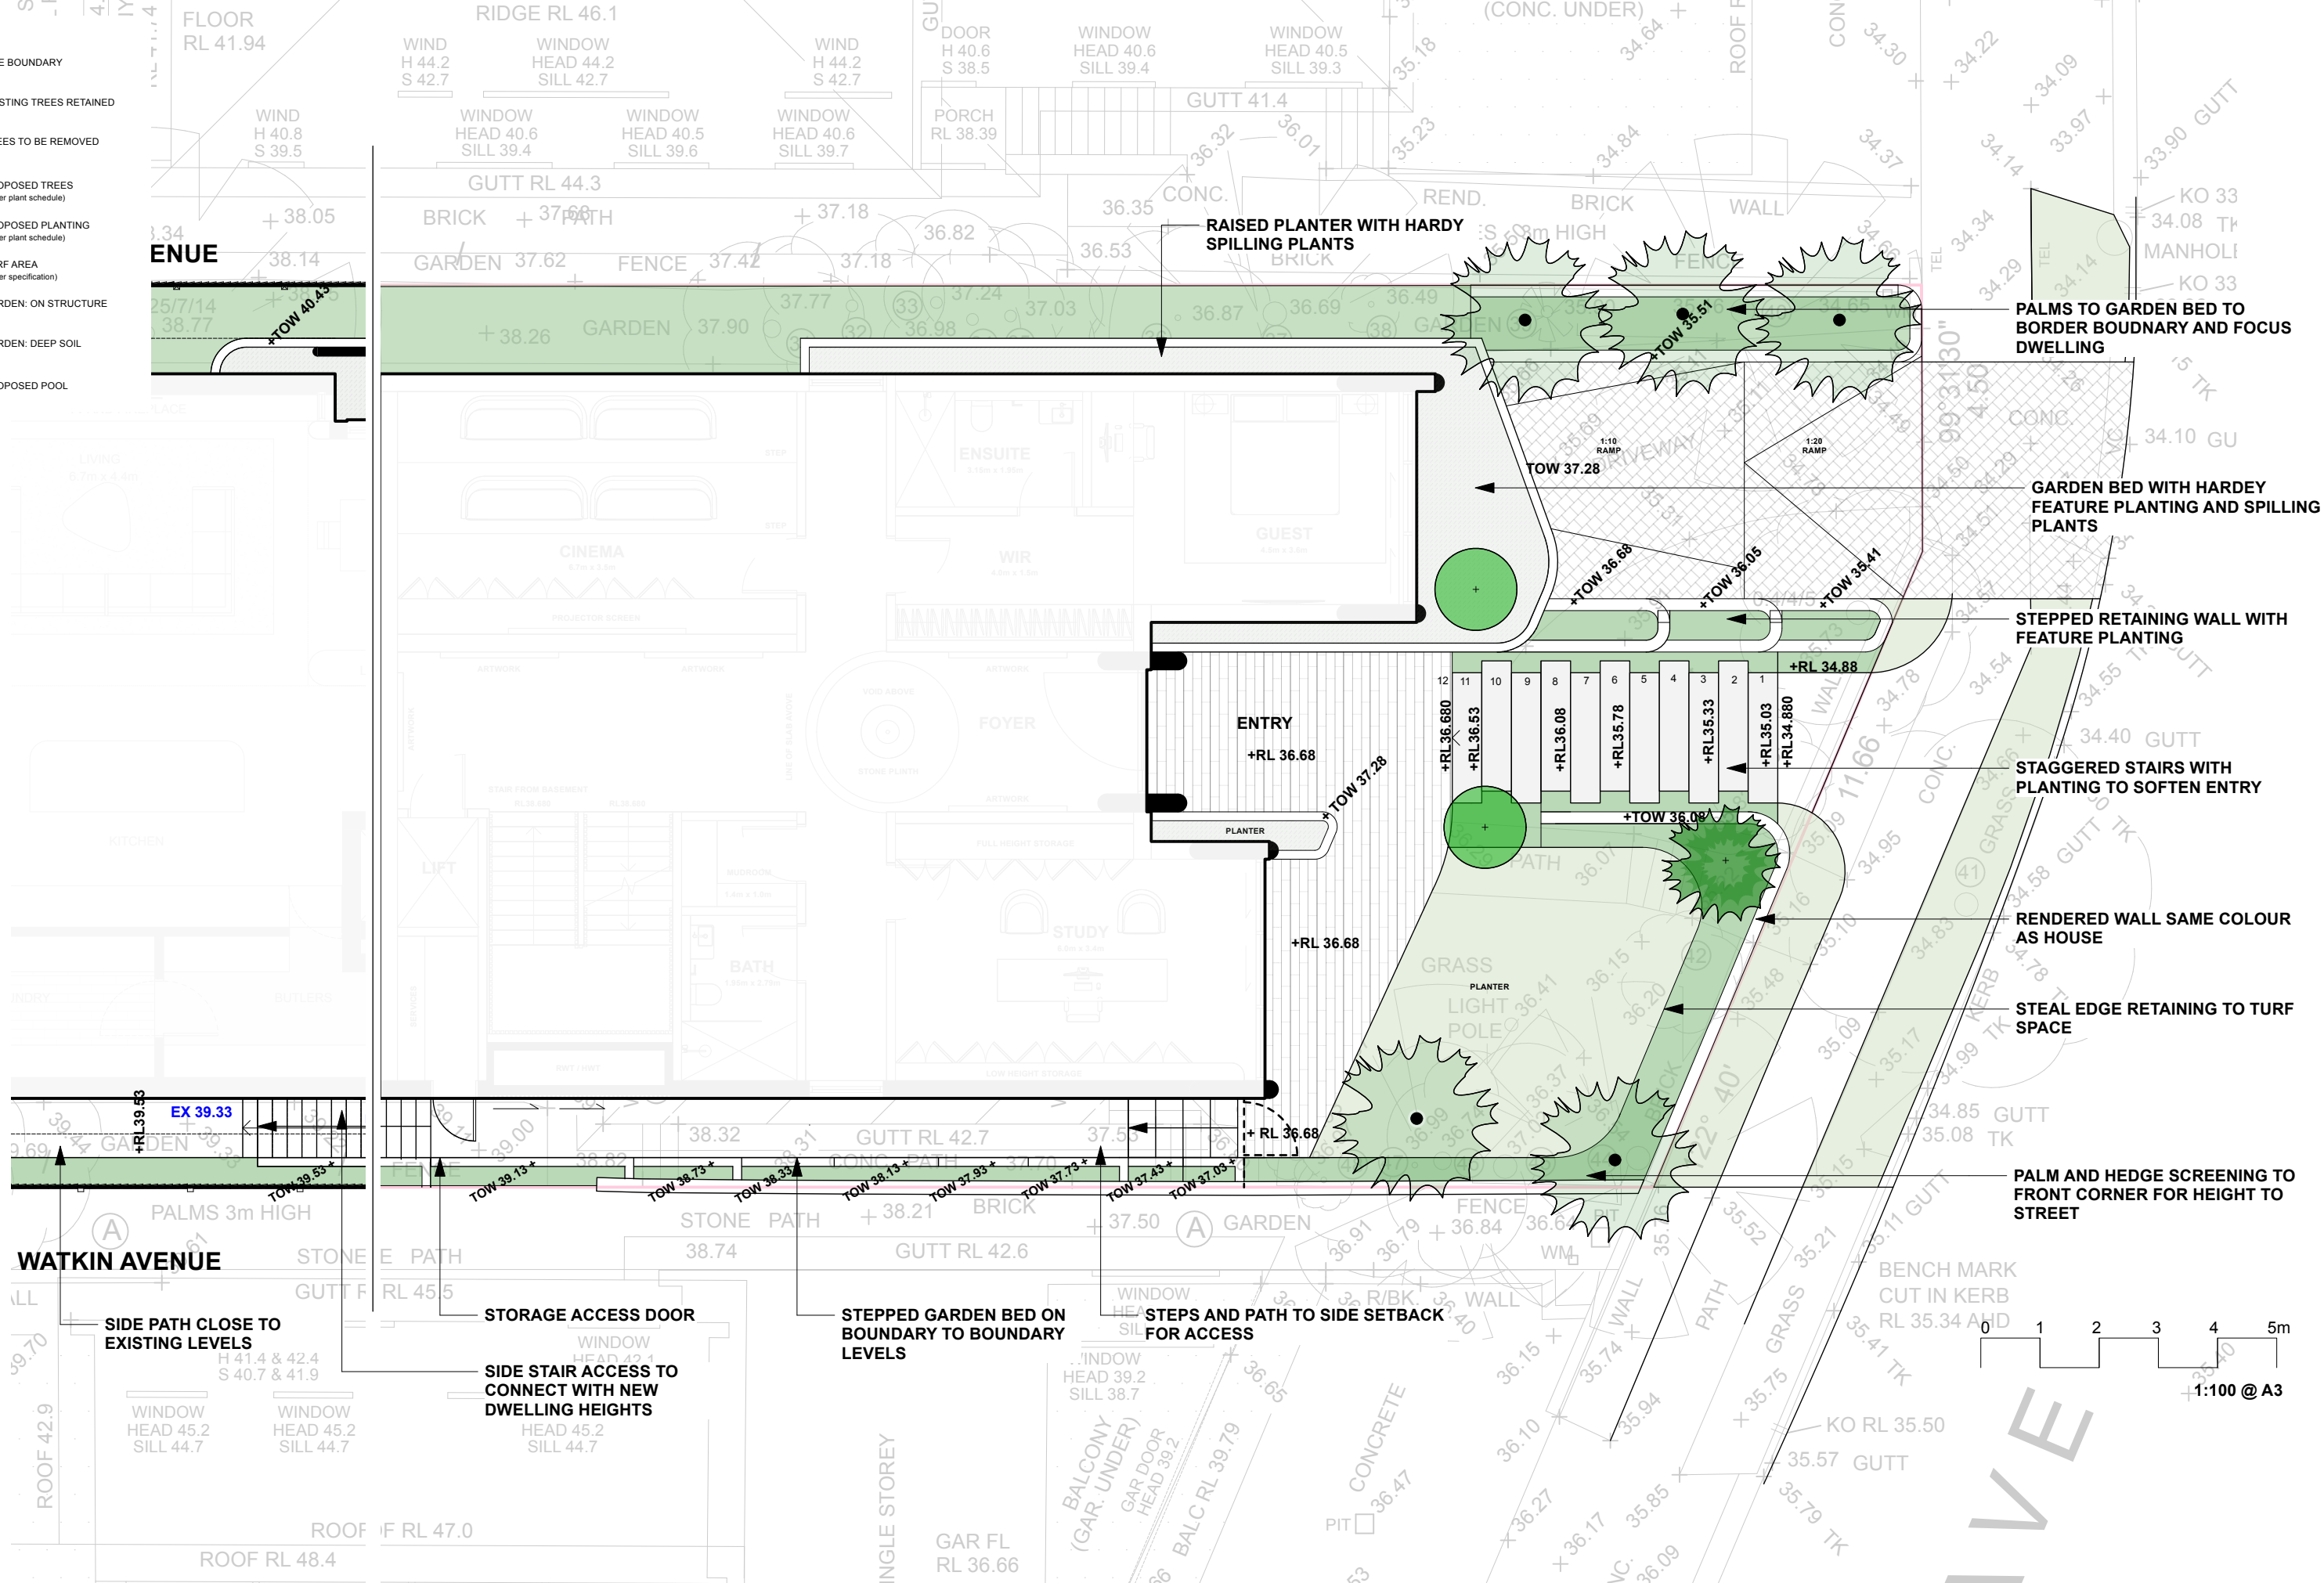

C	23/11/23	FOR DA
B	16/11/23	FOR DA
A	31/8/23	FOR COMMENT
ISSUE	DATE	COMMENT
REVISIONS		

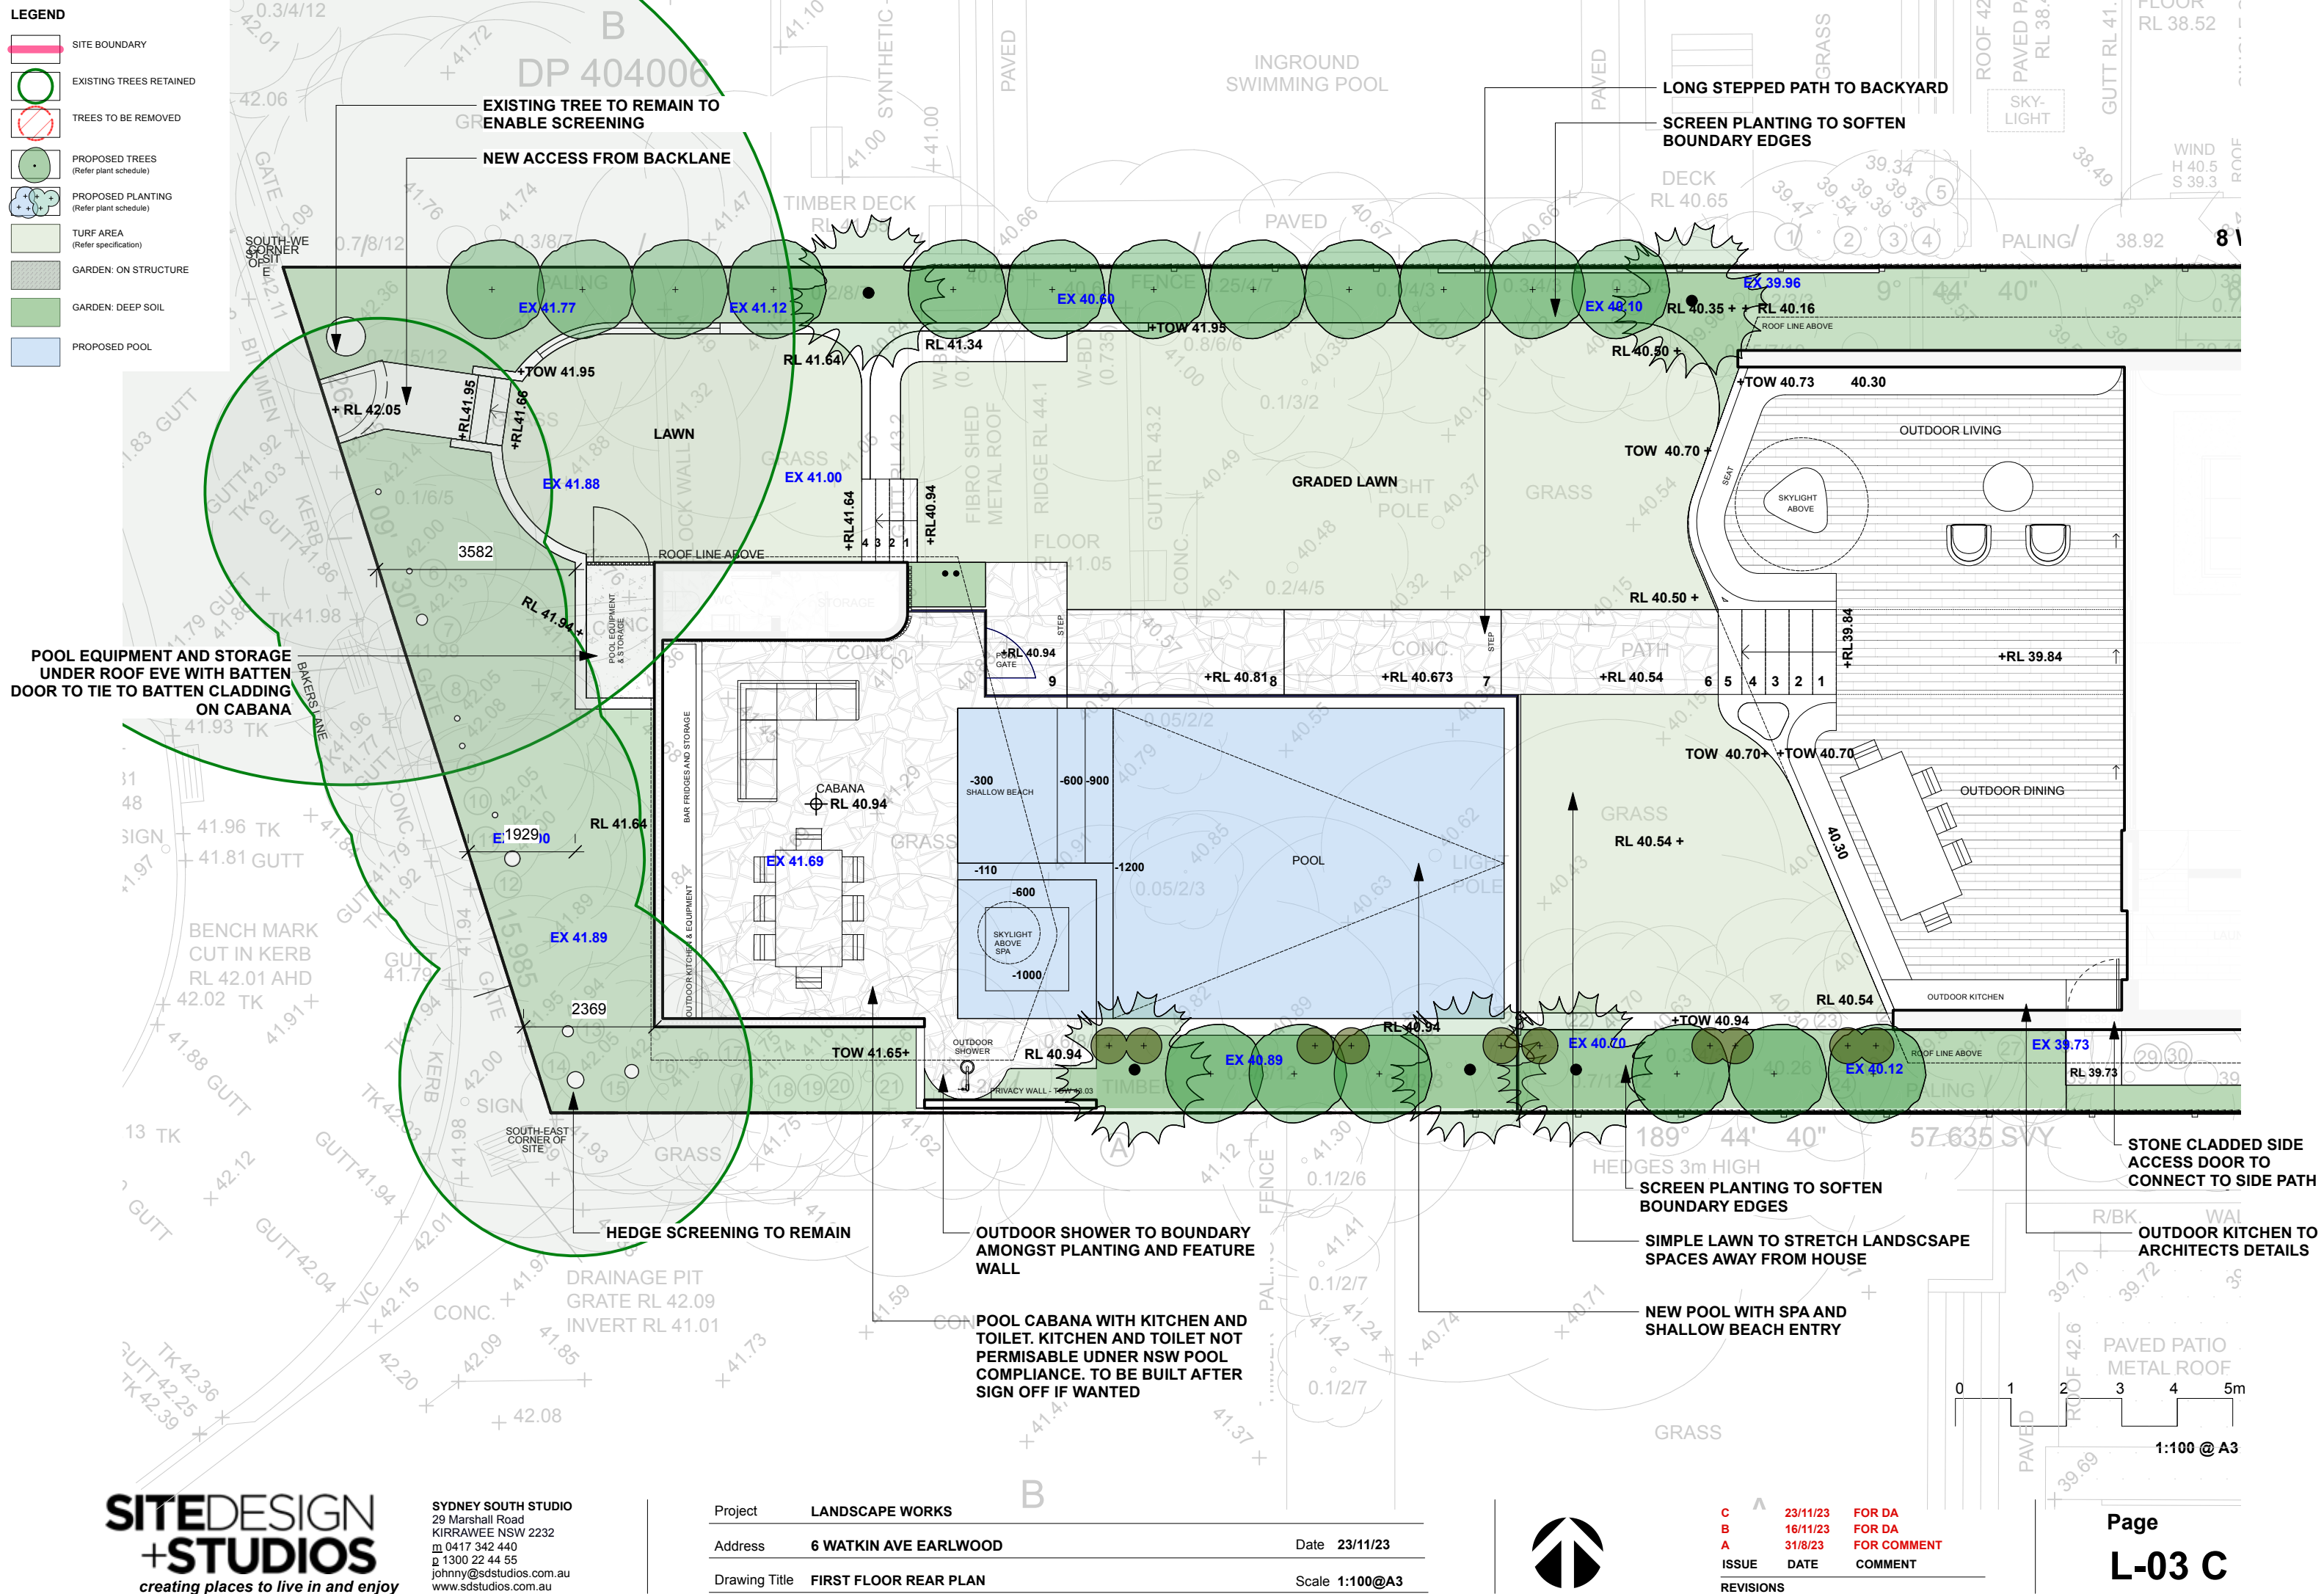

- LEGEND**
- SITE BOUNDARY
 - EXISTING TREES RETAINED
 - TREES TO BE REMOVED
 - PROPOSED TREES
(Refer plant schedule)
 - PROPOSED PLANTING
(Refer plant schedule)
 - TURF AREA
(Refer specification)
 - GARDEN: ON STRUCTURE
 - GARDEN: DEEP SOIL
 - PROPOSED POOL

 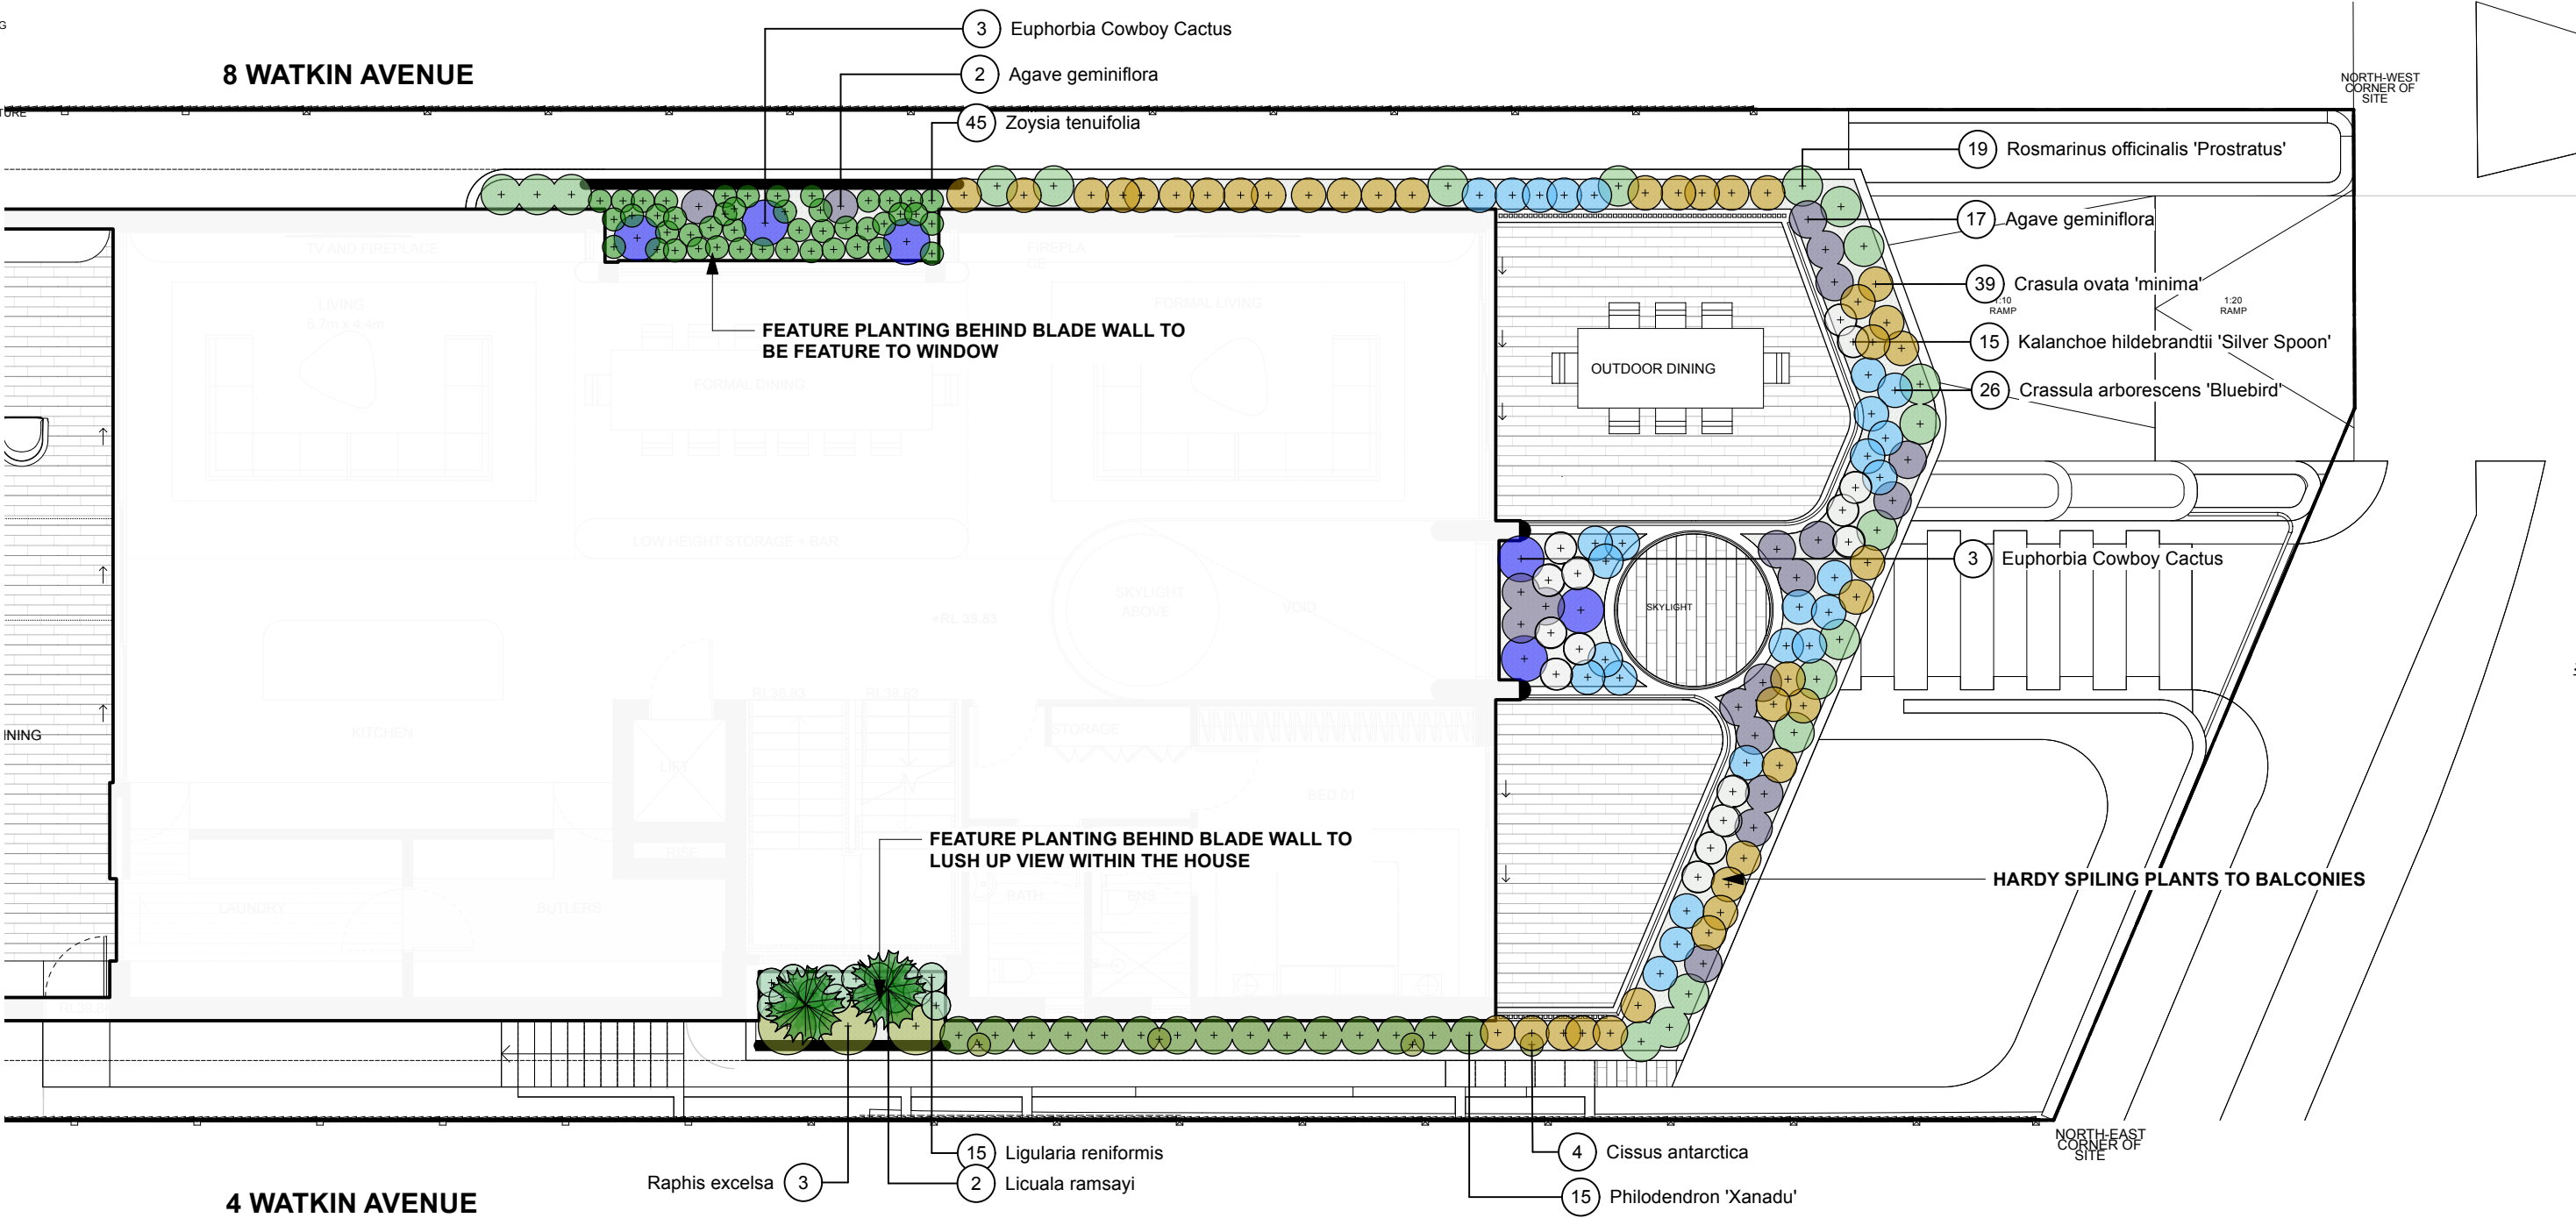

LEGEND

SITE BOUNDARY

EXISTING TREES RETAINED

TREES TO BE REMOVED

PROPOSED TREES
(Refer plant schedule)

PROPOSED PLANTING
(Refer plant schedule)

TURF AREA
(Refer specification)

GARDEN: ON STRUCTURE

GARDEN: DEEP SOIL

PROPOSED POOL



DECKING
(Refer specification)

PAVING
(Concrete)

PAVING
(Natural Stone Paving)

PAVING
(Natural Crazy Paving)

PAVING
(Natural Stone Paving)

 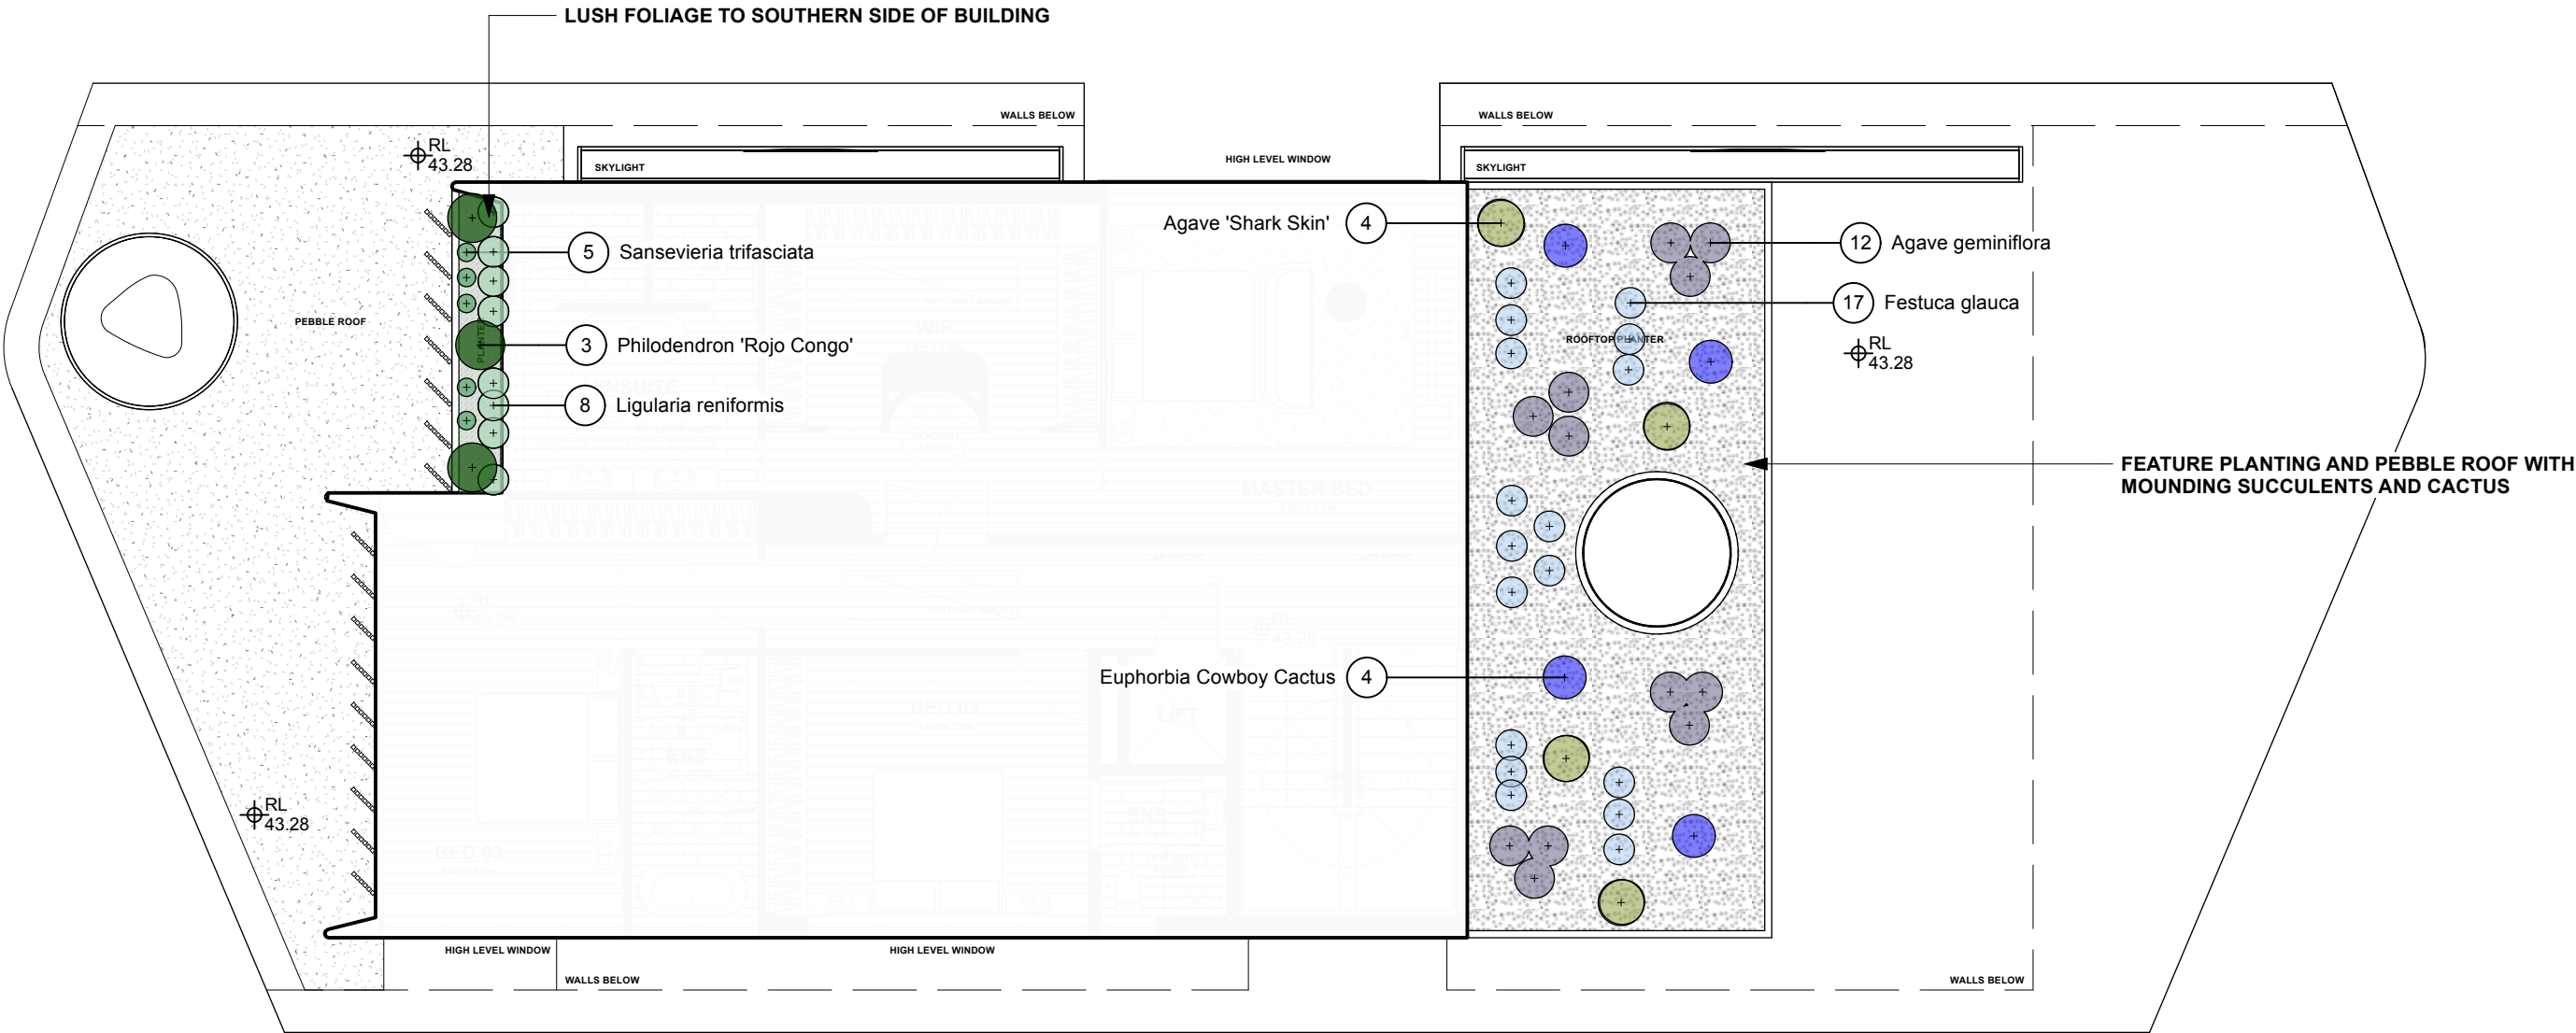

Project	LANDSCAPE WORKS		
Address	6 WATKIN AVE EARLWOOD	Date	23/11/23
Drawing Title	SECOND FLOOR PLAN	Scale	1:100@A3



C	23/11/23	FOR DA
B	16/11/23	FOR DA
A	31/8/23	FOR COMMENT
ISSUE	DATE	COMMENT
REVISIONS		

1:100 @ A3

Page
L-4.1 C

PLANTING SCHEDULE

ID	Botanical Name	Common Name	Scheduled Size	Qty
Trees				
dra-dra	Dracaena draco	Red edged dragon tree	200L	2
HFost	Howea fosteriana	Kentia Palm	2.5m clear	10
Lic-ram	Licuala ramsayi	Grand Licuala Palm	100L	2
Mag-tb	Magnolia 'Teddy Bear'	Magnolia	100L	18
nol-nel	Nolina nelsonii	Blue Beargrass Tree	75L	4
Pho-ro	Phoenix roebelenii	Pygmy date palm	2.5m clear	1
Shrubs				
acm-sm'su'	Acmena smithii 'Sublime'	Lilly pilly	400mm	8
Pen-alo-naf	Agave geminiflora	Agave	200mm	56
alo-ma	Alocasia macrorrhizos	Elephant Ears	200mm	20
Alp-nut	Alpinia nutans	False Cardemon	200mm	29
Bux-bal	Buxus japonica 300mm(Ball)	Japanese Box (Ball)	300mm	4
car 'DS'	Carissa 'Desert Star'	Dwarf Natal Plum	200mm	40
Cra-arb	Crassula arborescens 'Bluebird'	'Blue Bird'	200mm	61
eup-cow	Euphorbia Cowboy Cactus	Cowboy Cactus	300mm	13
Kal hil 'Ss'	Kalanchoe hildebrandtii 'Silver Spoon'	Kalanchoe hildebrandtii 'Silver Spoon'	200mm	28
Lig-ren	Ligularia reniformis	Tractor Seat Plant	200mm	55
Phi-ro-con	Philodendron 'Rojo Congo'	Rojo Congo	200mm	3
Phi-xan	Philodendron 'Xanadu'	Winterborn Philodendron	200mm	35
Rap-ind-op	Raphiolepis indica 'oriental pearl'	Indian Hawthorn	200mm	18
rap-exc	Raphis excelsa	Lady Palm	200mm	18
San-tri	Sansevieria trifasciata	snake plant	200mm	32
Ground Covers				
Aga gyp-1	Agave 'Shark Skin'	Sharkskin Agave	300 mm	4
alc-extensa	Alcantarea extensa	Grey Bromeliad	200mm	15
alo-hyb bab yell	Aloe hybrid 'Bush Baby Yellow' PBR	Bush Baby Yellow Aloe	200mm	24
cas'ci'	Casuarina 'Cousin It'	Casuarina "Cousin It"	200mm	7
Cis-ant	Cissus antarctica	Kangaroo Vine, Water Vine	200mm	4
cra-ov'min'	Crasula ovata 'minima'	mini jade	200mm	57
Ro-off Pro	Rosmarinus officinalis 'Prostratus'	Trailing rosemary;Creeping Rosemary	200mm	41
tra-asi	Trachelospermum asiaticum	Asiatic Jasmine	200mm	23
Zoy-ten	Zoysia tenuifolia	Petting Grass	200mm	136
Grasses				
Fes-gla	Festuca glauca	Blue Fescue	200mm	17
lom-ta	Lomandra 'Tanika'	Fine-leaved mat rush	200mm	46

Ferns



Carissa 'Desert Star'



Crassula 'Bluebird'




Euphorbia ingens



Kalanchoe 'Silver Spoons'



Ligularia reniformis

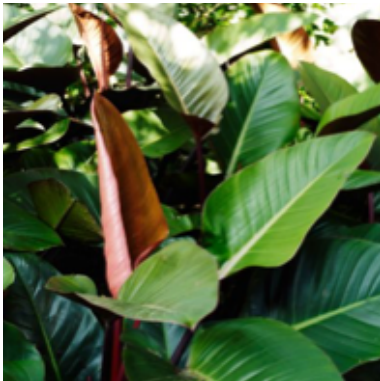

Philodendron 'Rojo Congo'



Philodendron 'Xanadu'



Raphiolepis 'Oriental Pearl'



Sansevieria trifasciata



Agave 'Sharkskin'



Alcantarea extensa



Aloe 'Bush Baby Yellow'



Casuarina 'Cousin It'




Crassula minima



Rosemarinus officinalis Prostratus



Zoysia tenuifolia

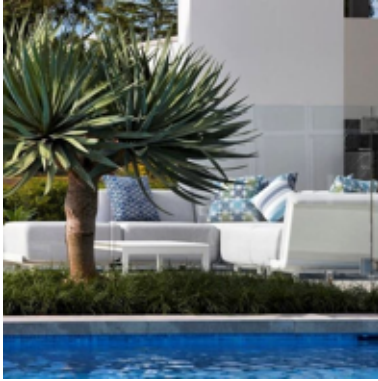

Dracaena draco



Howea fosteriana



Licularia ramsyi



Magnolia 'Teddy Bear'



Nolina nelsonii



Phoenix roebelenii



Agave geminiflora



Alocasia macrorrhizos



Alpinia nutans



Buxus microphylla japonica - BALLS

LEGEND


SITE BOUNDARY

EXISTING TREES RETAINED

TREES TO BE REMOVED

TPZ OF TREES RETAINED
(Tree Protection Zone)

SRZ OF TREES RETAINED

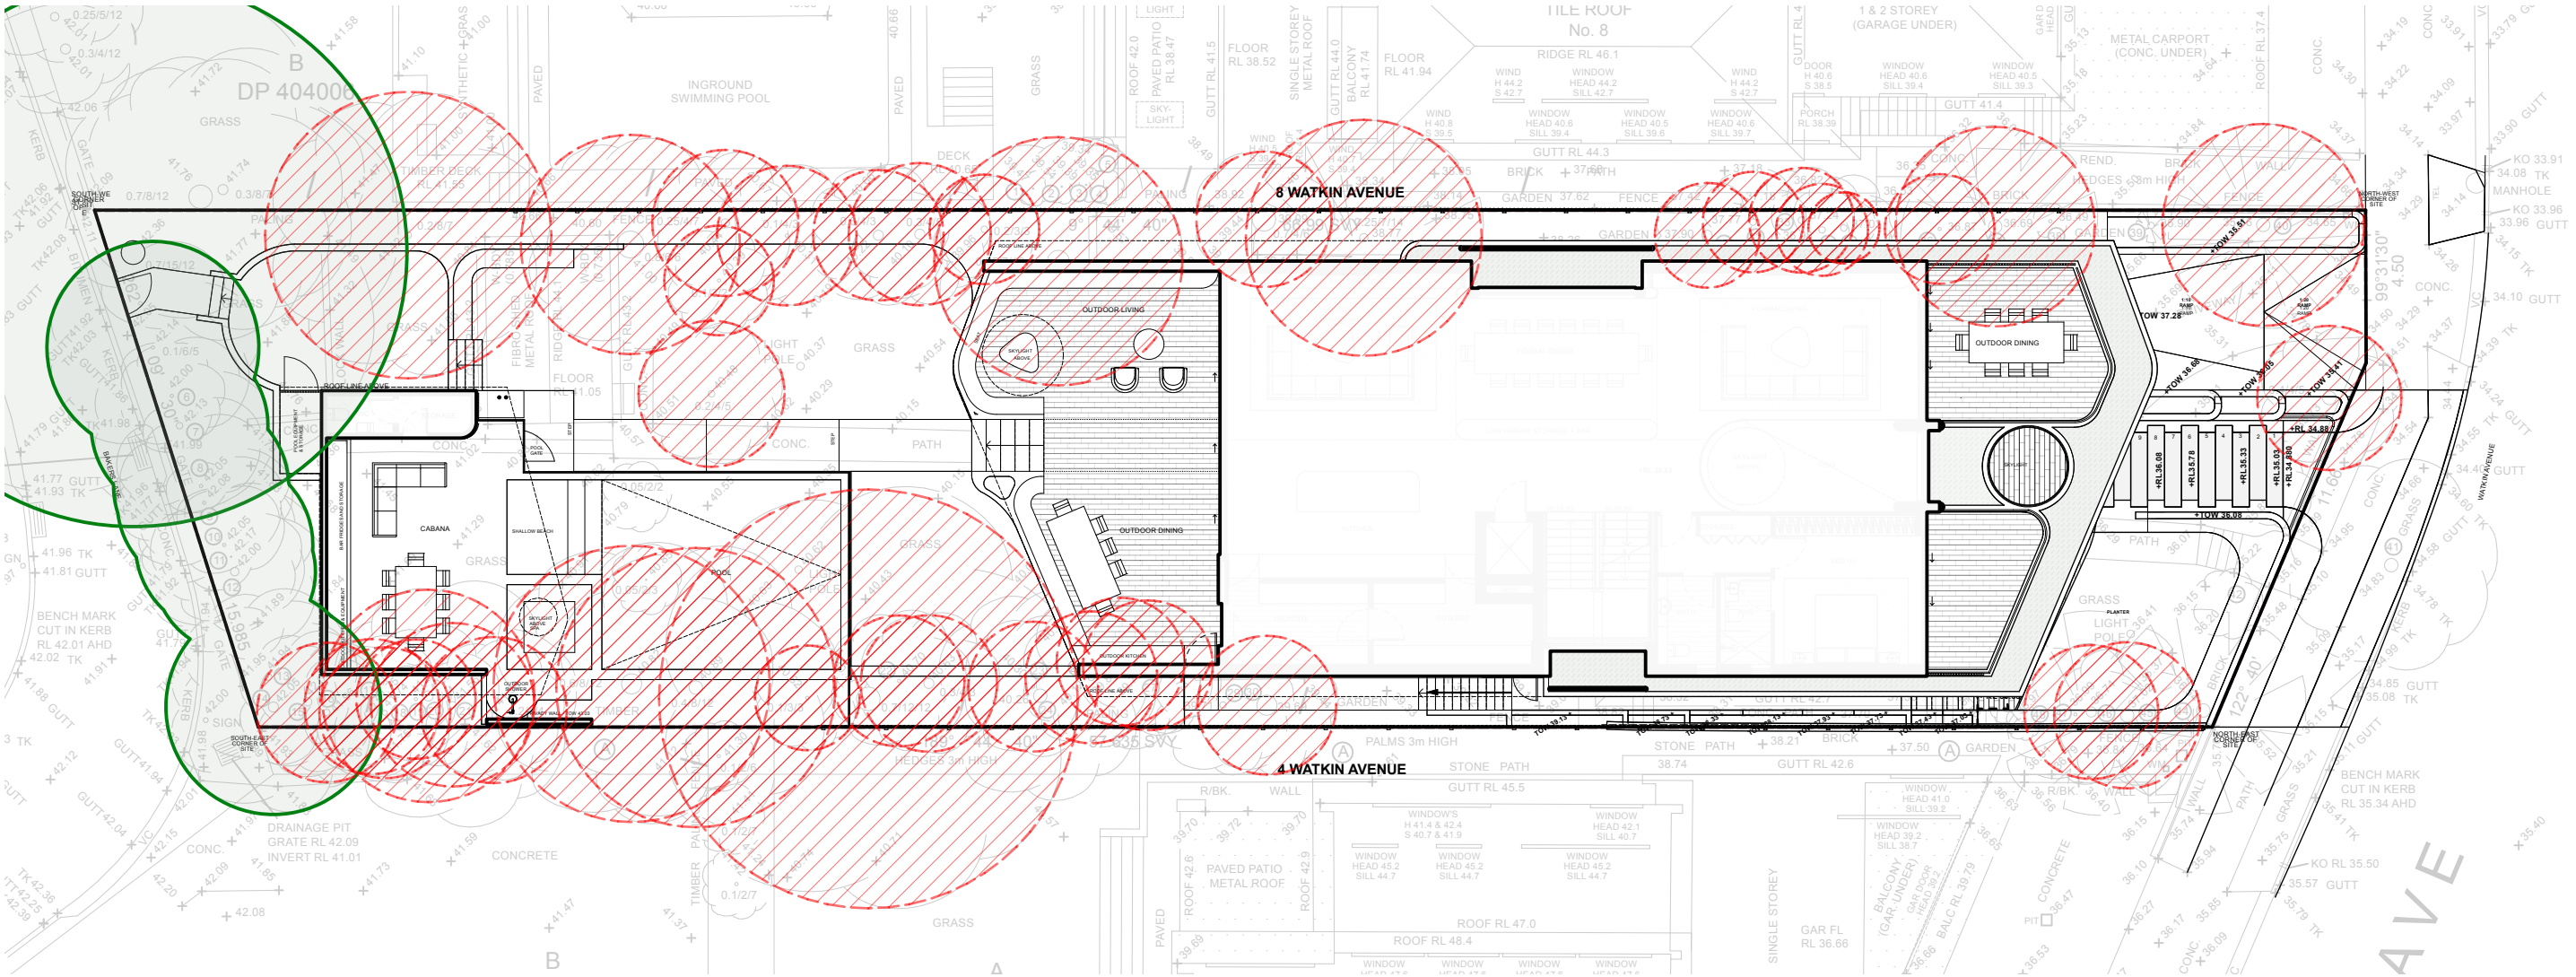

Project	LANDSCAPE WORKS		
Address	6 WATKIN AVE EARLOWD	Date	23/11/23
Drawing Title	EXISTING TREE	Scale	1:100@A3



C	23/11/23	FOR DA
B	16/11/23	FOR DA
A	31/8/23	FOR COMMENT
ISSUE	DATE	COMMENT
REVISIONS		