

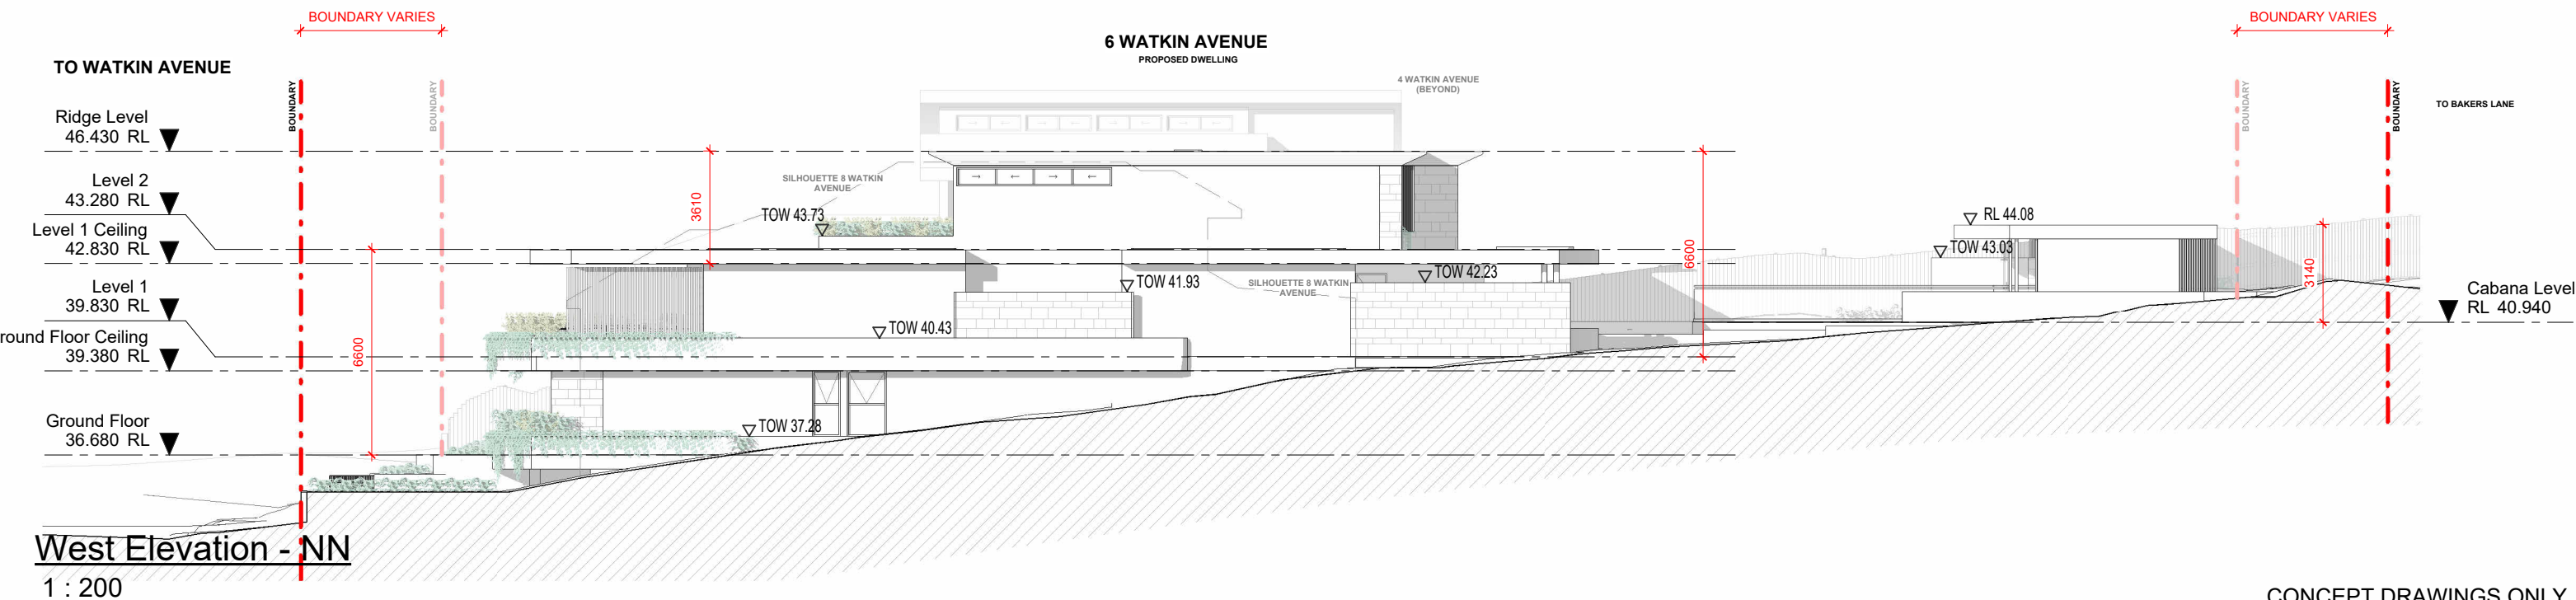


CONCEPT DRAWINGS ONLY

Project		Drawing Name	Date	Scale	Sheet Size	Job No.	Drawing No.	North Point	DO NOT SCALE FROM THESE DRAWINGS use given dimensions. Contractor/ Builder is to check all dimensions on site prior to commencement of shop drawings or fabrication. Any discrepancies are to be referred to the architect/ designer prior to commencement of work. This drawing is to be used in accordance with its "purpose of issue" only. No responsibility will be accepted for the improper use of this drawing. Architectural drawings indicate design intent only. Builder is to ensure that all construction is in accordance with all relevant Australian Standards, legislation, policies, Building Code of Australia, Development Consent and any other council or certifier's requirements. This set of drawings does not include all possible construction details and the builder is required to complete the design where the information is not available. Please contact the architect in case of doubt.	868 ARCHITECTS PTY LTD Nom. Arc. Robert Chapman-Malec Reg. No: 9315 0405 954 448 robert@868architects.com	<div>868</div>	ARCHITECTS
TSOUNIS RESIDENCE	6 WATKIN AVENUE, EARLOWOOD	Neighbour Notification Site Plan	25/01/2024	1 : 200	@ A3	2302	60					
			Drawn JW	Chk. RPCM	Revision / 5							

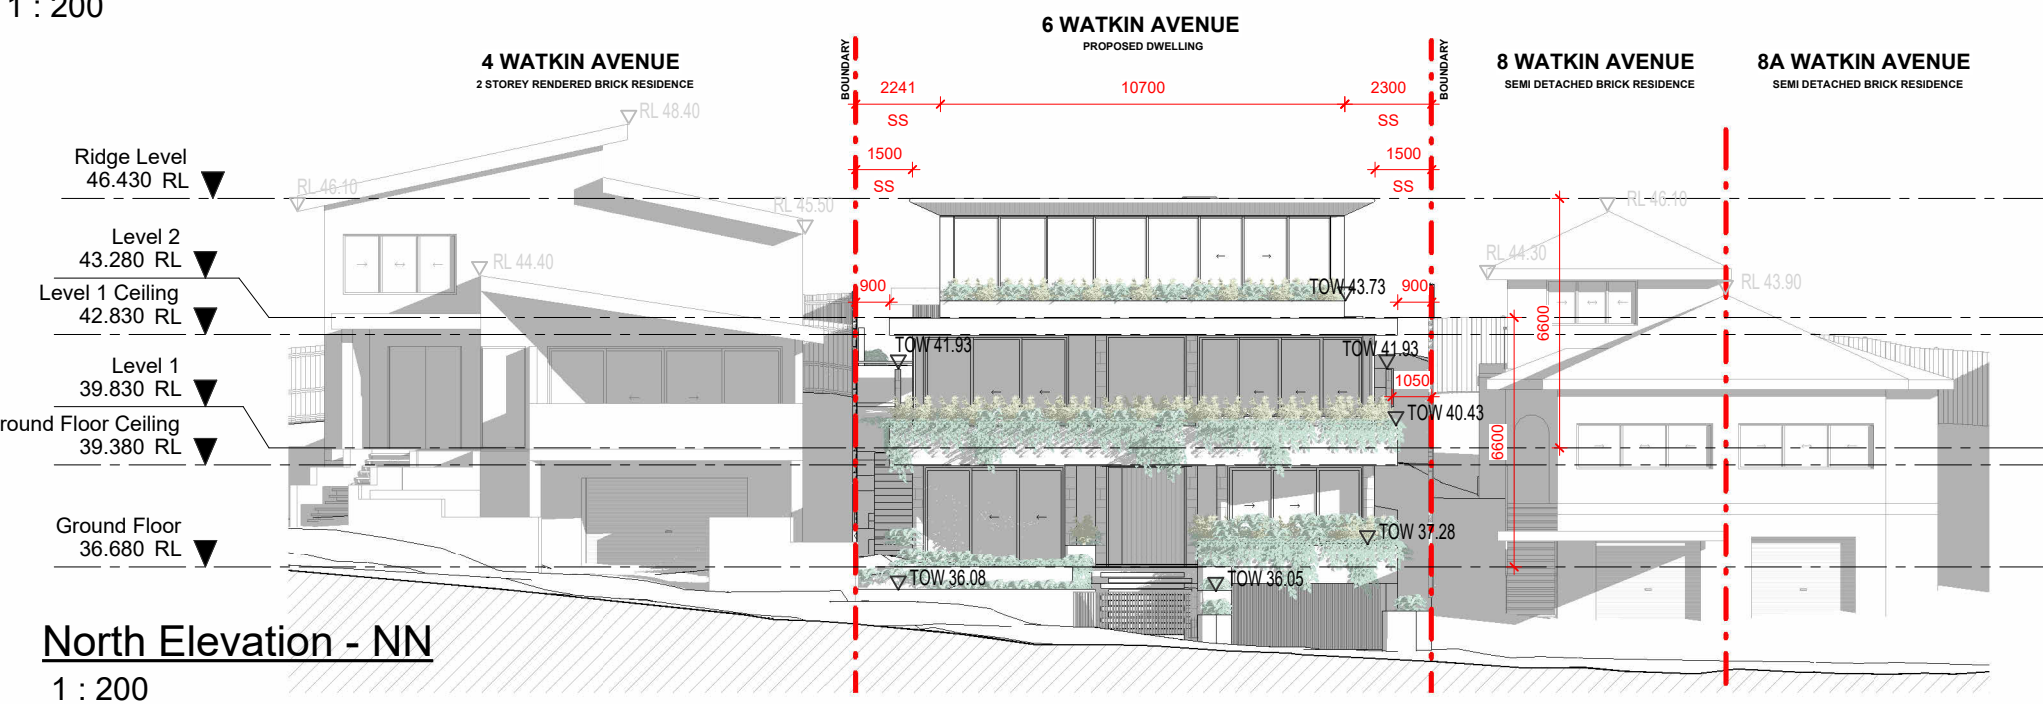

Project		Drawing Name	Date	Scale	Sheet Size	Job No.	Drawing No.	North Point	<p>DO NOT SCALE FROM THESE DRAWINGS use given dimensions. Contractor/ Builder is to check all dimensions on site prior to commencement of shop drawings or fabrication. Any discrepancies are to be referred to the architect/ designer prior to commencement of work. This drawing is to be used in accordance with its "purpose of issue" only. No responsibility will be accepted for the improper use of this drawing. Architectural drawings indicate design intent only. Builder is to ensure that all construction is in accordance with all relevant Australian Standards, legislation, policies, Building Code of Australia, Development Consent and any other council or certifier's requirements. This set of drawings does not include all possible construction details and the builder is required to complete the design where the information is not available. Please contact the architect in case of doubt.</p>
<b>TSOUNIS RESIDENCE</b>	<b>6 WATKIN AVENUE, EARLWOOD</b>	<b>Neighbour Notification - Elevations</b>	<b>25/01/2024</b>	<b>1 : 200</b>	<b>@ A3</b>	<b>2302</b>	<b>61</b>		
			Drawn <b>JW</b>	Chk. <b>RPCM</b>			Revision <b>/ 5</b>		<p><b>868 ARCHITECTS PTY LTD</b>  Nom. Arc. Robert Chapman-Malec  Reg. No: 9315  0405 954 448  robert@868architects.com</p> <div style="border: 2px solid black; padding: 10px; display: inline-block; text-align: center;"> <b>868</b> </div> <div style="margin-left: 20px;"> <b>ARCHITECTS</b> </div>

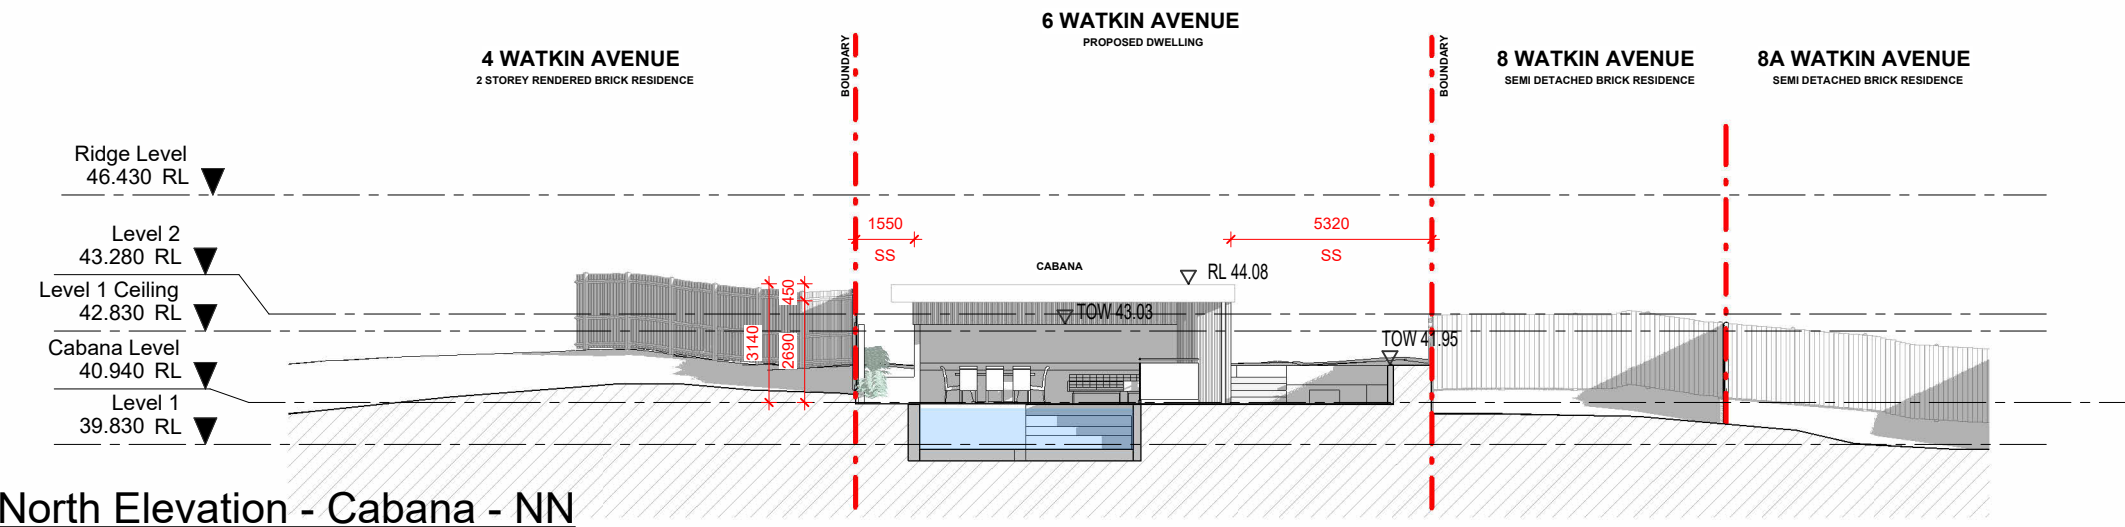

