

EXISTING ADVERTISING SIGNAGE PLAN
SCALE 1 : 100



LOCALITY PLAN
NOT TO SCALE

NOTES

1. SCALES AS SHOWN.
2. DIMENSIONS SHOWN ARE IN MILLIMETRES.

ISSUE	DATE	REVISION	PREP	CHECK	AUTH
1	21/07/23	ISSUED FOR INFORMATION			

TRANSPORT FOR NEW SOUTH WALES
 COWPASTURE ROAD FAIRFIELD CITY COUNCIL
EXISTING ADVERTISING SIGNAGE
 COWPASTURE ROAD BOSSLEY
 PARK

GENERAL ARRANGEMENT - SHEET 1


ARCADIS AUSTRALIA PACIFIC PTY LIMITED
Level 16, 580 George Street, Sydney NSW 2000
Tel: +61 (0)2 8907 9000

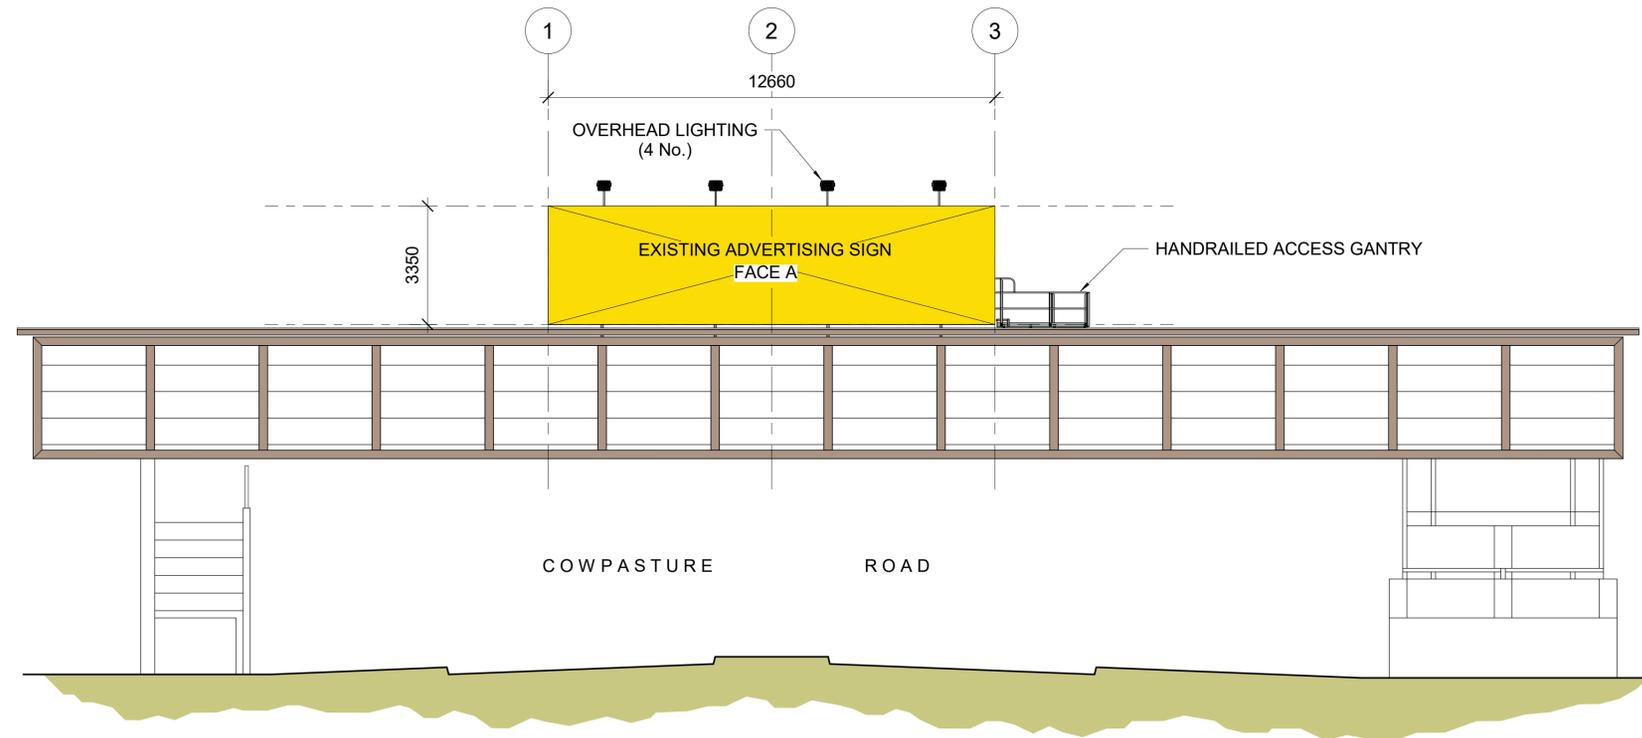

Transport for NSW

PREPARED	CHECKED	REGISTRATION No OF PLANS
DESIGN _ C.S. _		DS2023/000790
DRAWING _ C.S. _		RTA BRIDGE NUMBER B9692
APPROVED	DESIGN QA RECORDS	ISSUE STATUS: PRELIMINARY
DIRECTOR		SHEET No DA.01 ISSUE 1

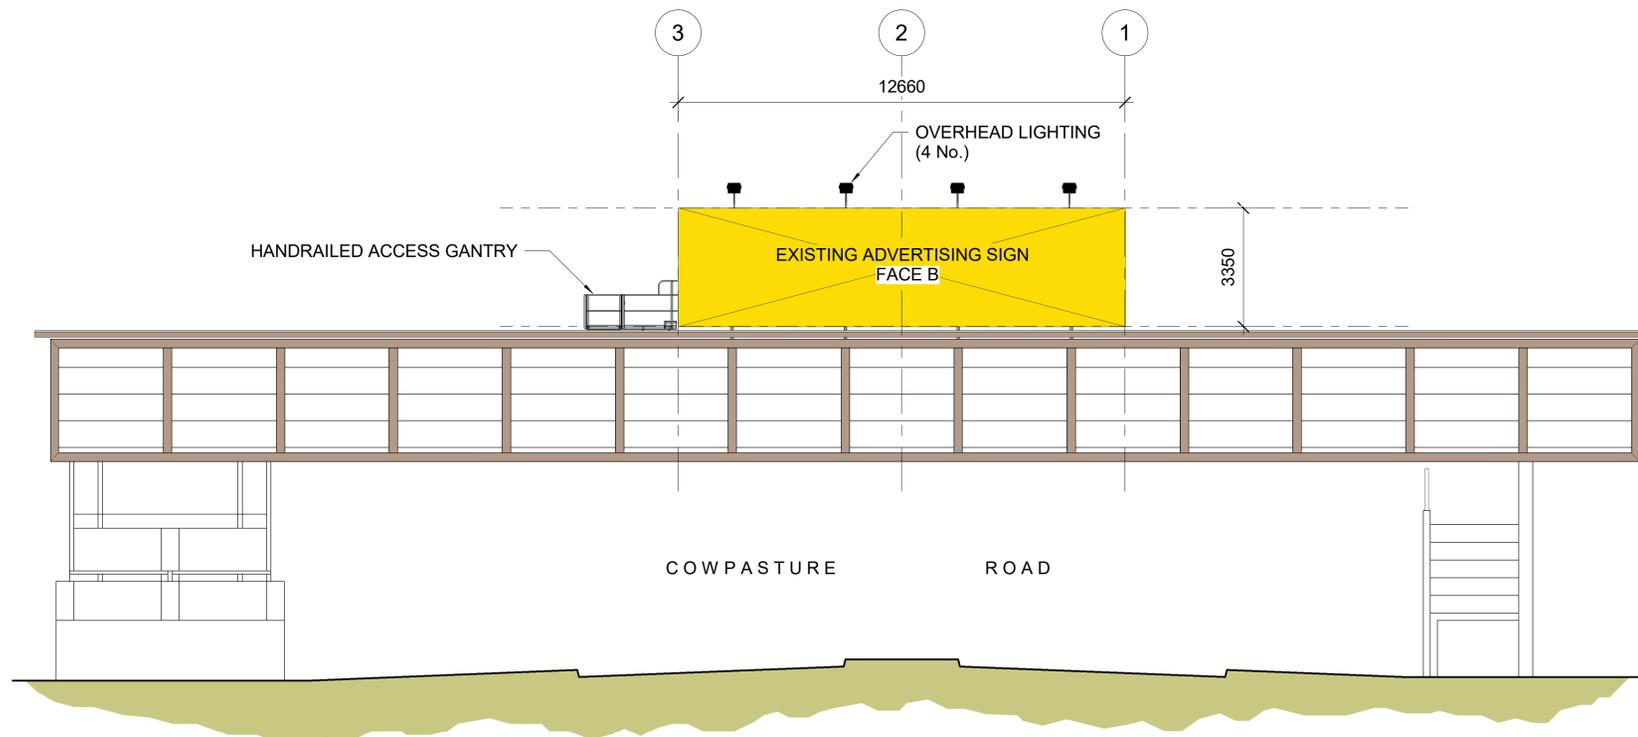

©Oh!Media
Level 2, 73 Miller Street
North Sydney NSW 2060 Tel: +61 (0)2 9927 9555

NOTES

1. SCALES AS SHOWN.
2. DIMENSIONS SHOWN ARE IN MILLIMETRES.



EXISTING NORTH ELEVATION (SIGN FACE A)
SCALE 1 : 100



EXISTING SOUTH ELEVATION (SIGN FACE B)
SCALE 1 : 100

1	21/07/23	ISSUED FOR INFORMATION			
ISSUE	DATE	REVISION	PREP	CHECK	AUTH

TRANSPORT FOR NEW SOUTH WALES
 COWPASTURE ROAD FAIRFIELD CITY COUNCIL
EXISTING ADVERTISING SIGNAGE
 COWPASTURE ROAD BOSSLEY PARK

GENERAL ARRANGEMENT - SHEET 2

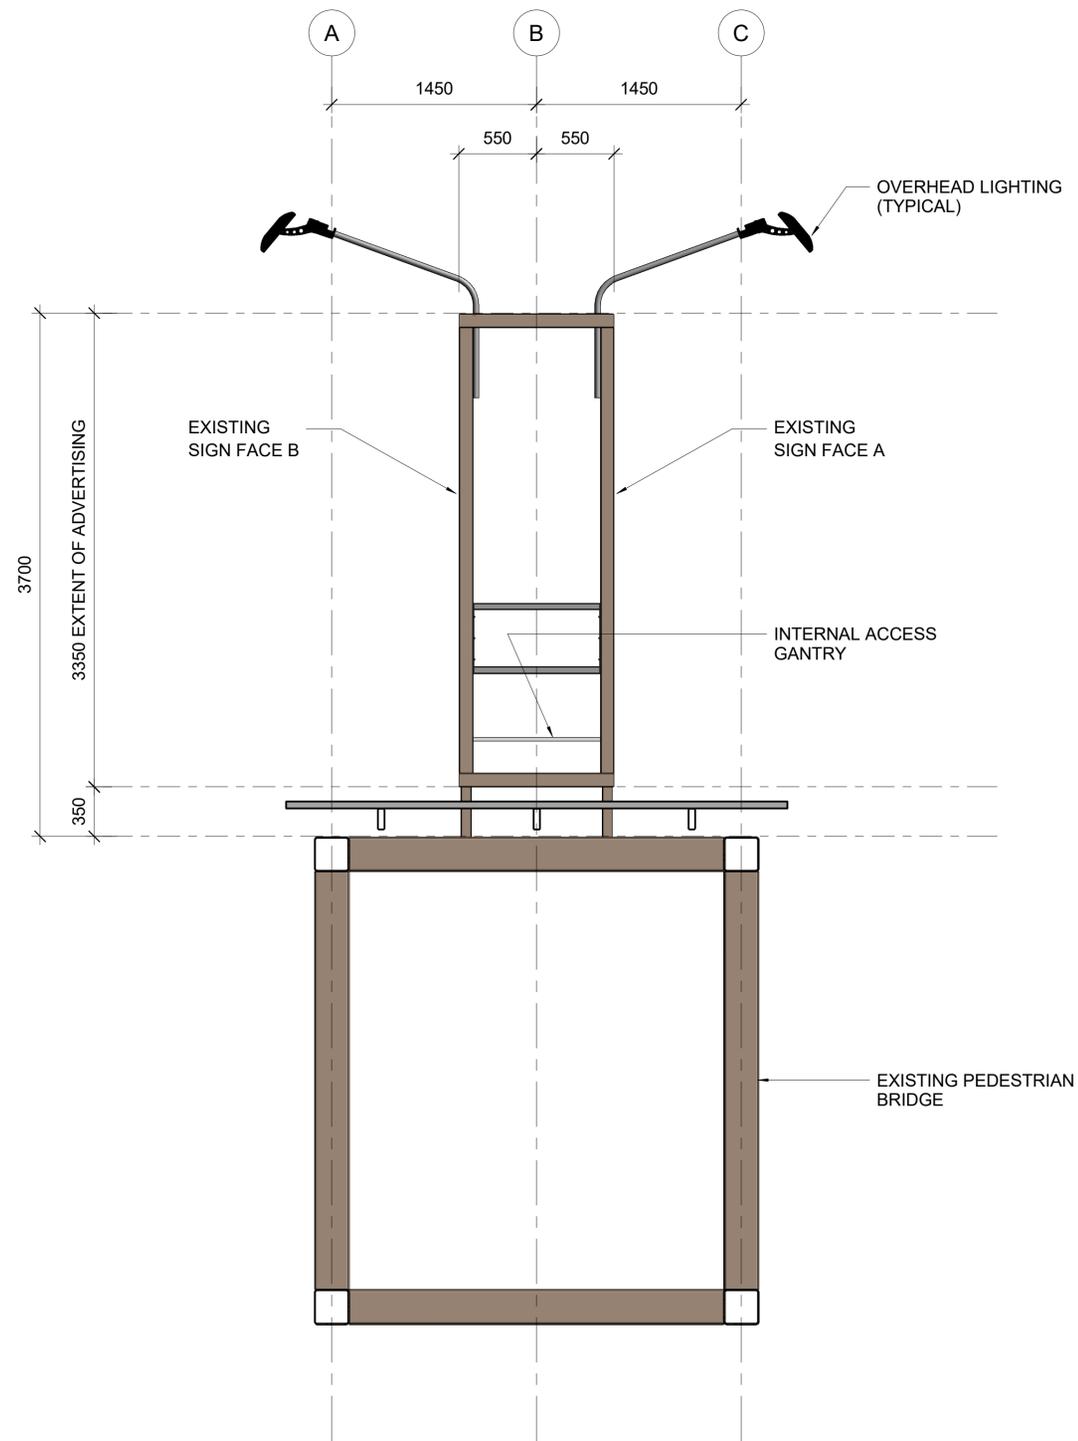
 ARCADIS AUSTRALIA PACIFIC PTY LIMITED Level 16, 580 George Street, Sydney NSW 2000 Tel: +61 (0)2 8907 9000	 Transport for NSW
---	---

PREPARED	CHECKED	REGISTRATION No OF PLANS
DESIGN _ Designer		DS2023/000790
DRAWING _ Author		RTA BRIDGE NUMBER B9692
APPROVED	DESIGN QA RECORDS	ISSUE STATUS: PRELIMINARY
	DIRECTOR	SHEET No DA.02 ISSUE 1


 ©Oh!Media
 Level 2, 73 Miller Street
 North Sydney NSW 2060
 Tel: +61 (0)2 9927 9555

NOTES

1. SCALES AS SHOWN.
2. DIMENSIONS SHOWN ARE IN MILLIMETRES.



TYPICAL SECTION
SCALE 1 : 25

1	21/07/23	ISSUED FOR INFORMATION			
ISSUE	DATE	REVISION	PREP	CHECK	AUTH

TRANSPORT FOR NEW SOUTH WALES
 COWPASTURE ROAD FAIRFIELD CITY COUNCIL
EXISTING ADVERTISING SIGNAGE
 COWPASTURE ROAD BOSSLEY
 PARK

GENERAL ARRANGEMENT - SHEET 3

 ARCADIS AUSTRALIA PACIFIC PTY LIMITED Level 16, 580 George Street, Sydney NSW 2000 Tel: +61 (0)2 8907 9000	 Transport for NSW
--	-----------------------

PREPARED	CHECKED	REGISTRATION No OF PLANS
DESIGN Designer		DS2023/000790
DRAWING Author		RTA BRIDGE NUMBER B9692
APPROVED	DESIGN QA RECORDS	ISSUE STATUS: PRELIMINARY
	DIRECTOR	SHEET No DA.03 ISSUE 1

©Oh!Media
Level 2, 73 Miller Street
North Sydney NSW 2060
Tel: +61 (0)2 9927 9555