

LOCALITY PLAN
NOT TO SCALE

NOTES

- 1. SCALES AS SHOWN.
- 2. DIMENSIONS SHOWN ARE IN MILLIMETRES.


1	21/07/23	ISSUED FOR INFORMATION			
ISSUE	DATE	REVISION	PREP	CHECK	AUTH

TRANSPORT FOR NEW SOUTH WALES	
COWPASTURE ROAD	FAIRFIELD CITY COUNCIL
EXISTING ADVERTISING SIGNAGE	
COWPASTURE ROAD BOSSLEY PARK	


GENERAL ARRANGEMENT - SHEET 1

 ARCADIS AUSTRALIA PACIFIC PTY LIMITED Level 16, 580 George Street, Sydney NSW 2000 Tel: +61 (0)2 8907 9000		 Transport for NSW	
---	--	--	--

PREPARED	CHECKED	REGISTRATION No OF PLANS	
DESIGN _ C.S. _	_____	DS2023/000790	
DRAWING _ C.S. _	_____	RTA BRIDGE NUMBER	B9692
APPROVED	DESIGN QA RECORDS	ISSUE STATUS: PRELIMINARY	
_____	DIRECTOR	SHEET No	DA.01
		ISSUE	1

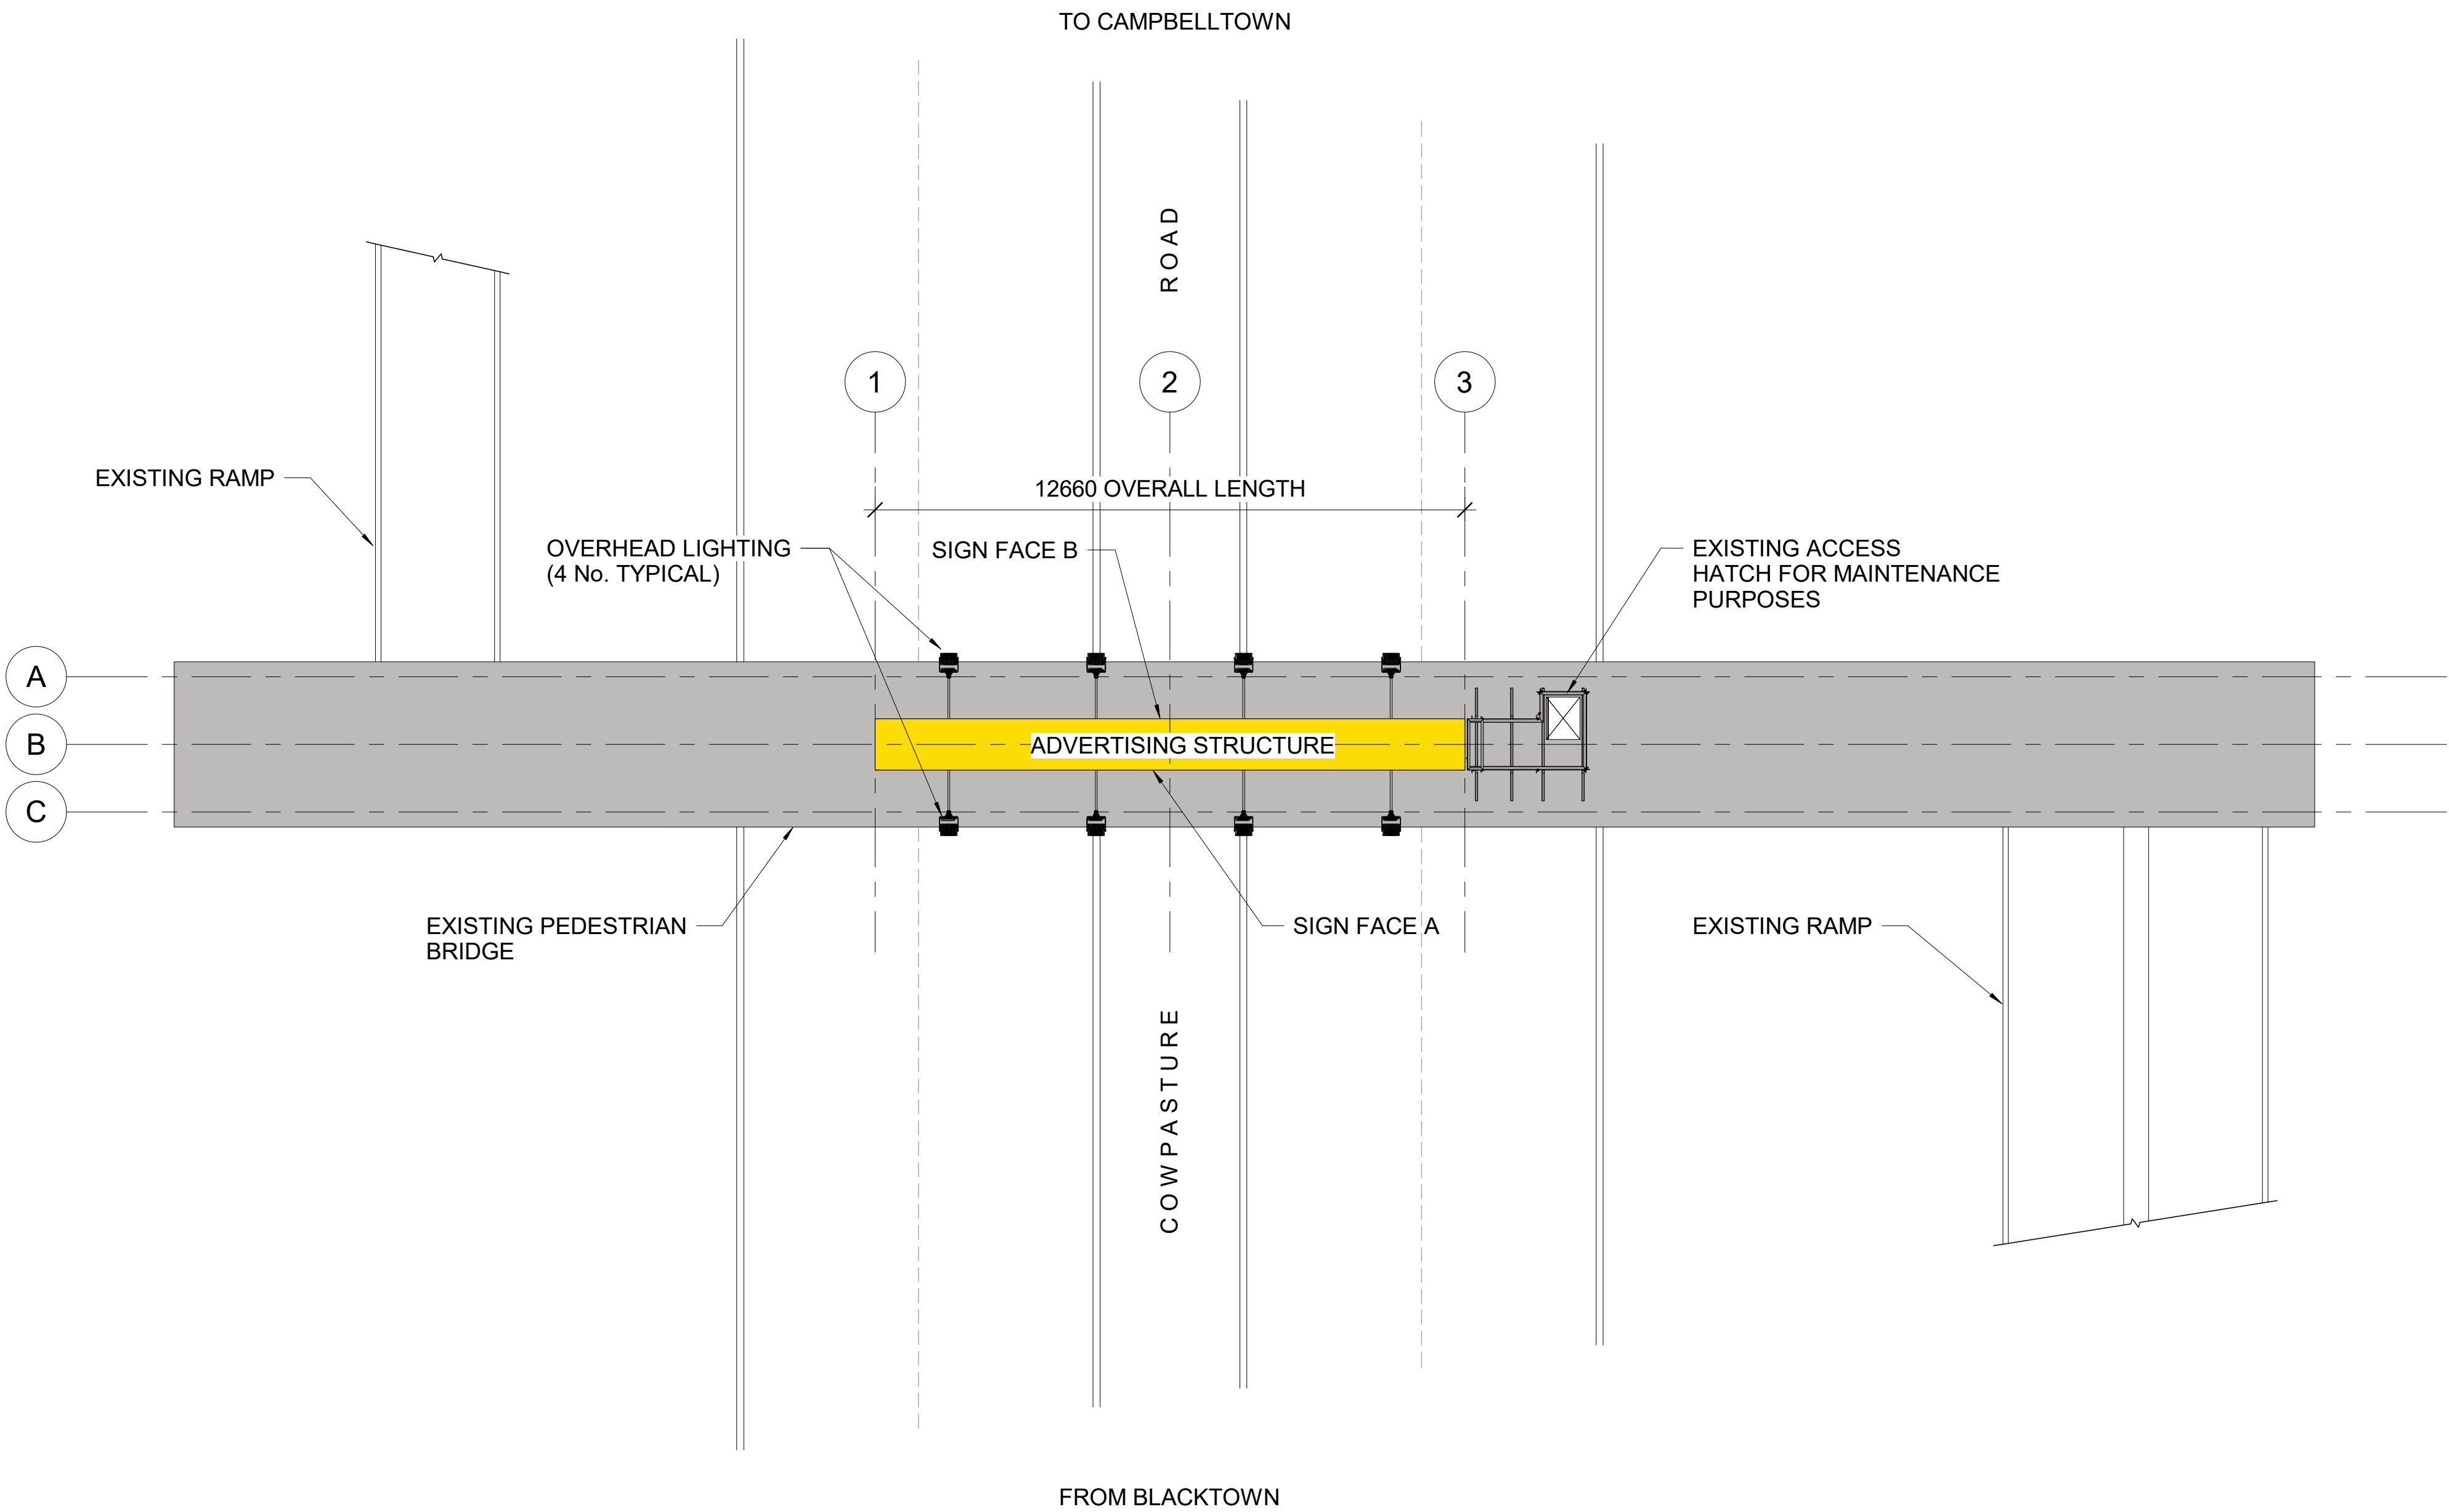

EXISTING ADVERTISING SIGNAGE PLAN
SCALE 1 : 100



Department of Planning,
Housing and Infrastructure

Issued under the Environmental Planning and Assessment Act 1979

Approved Application No: DA 23/11560

Approved on: 23 October 2024

Signed: AW


Sheet No: 1 of 3




oOh!Media
Level 2, 73 Miller Street
North Sydney NSW 2060

Tel:
+61 (0)2 9927 9555


- NOTES
- 1. SCALES AS SHOWN.
 - 2. DIMENSIONS SHOWN ARE IN MILLIMETRES.

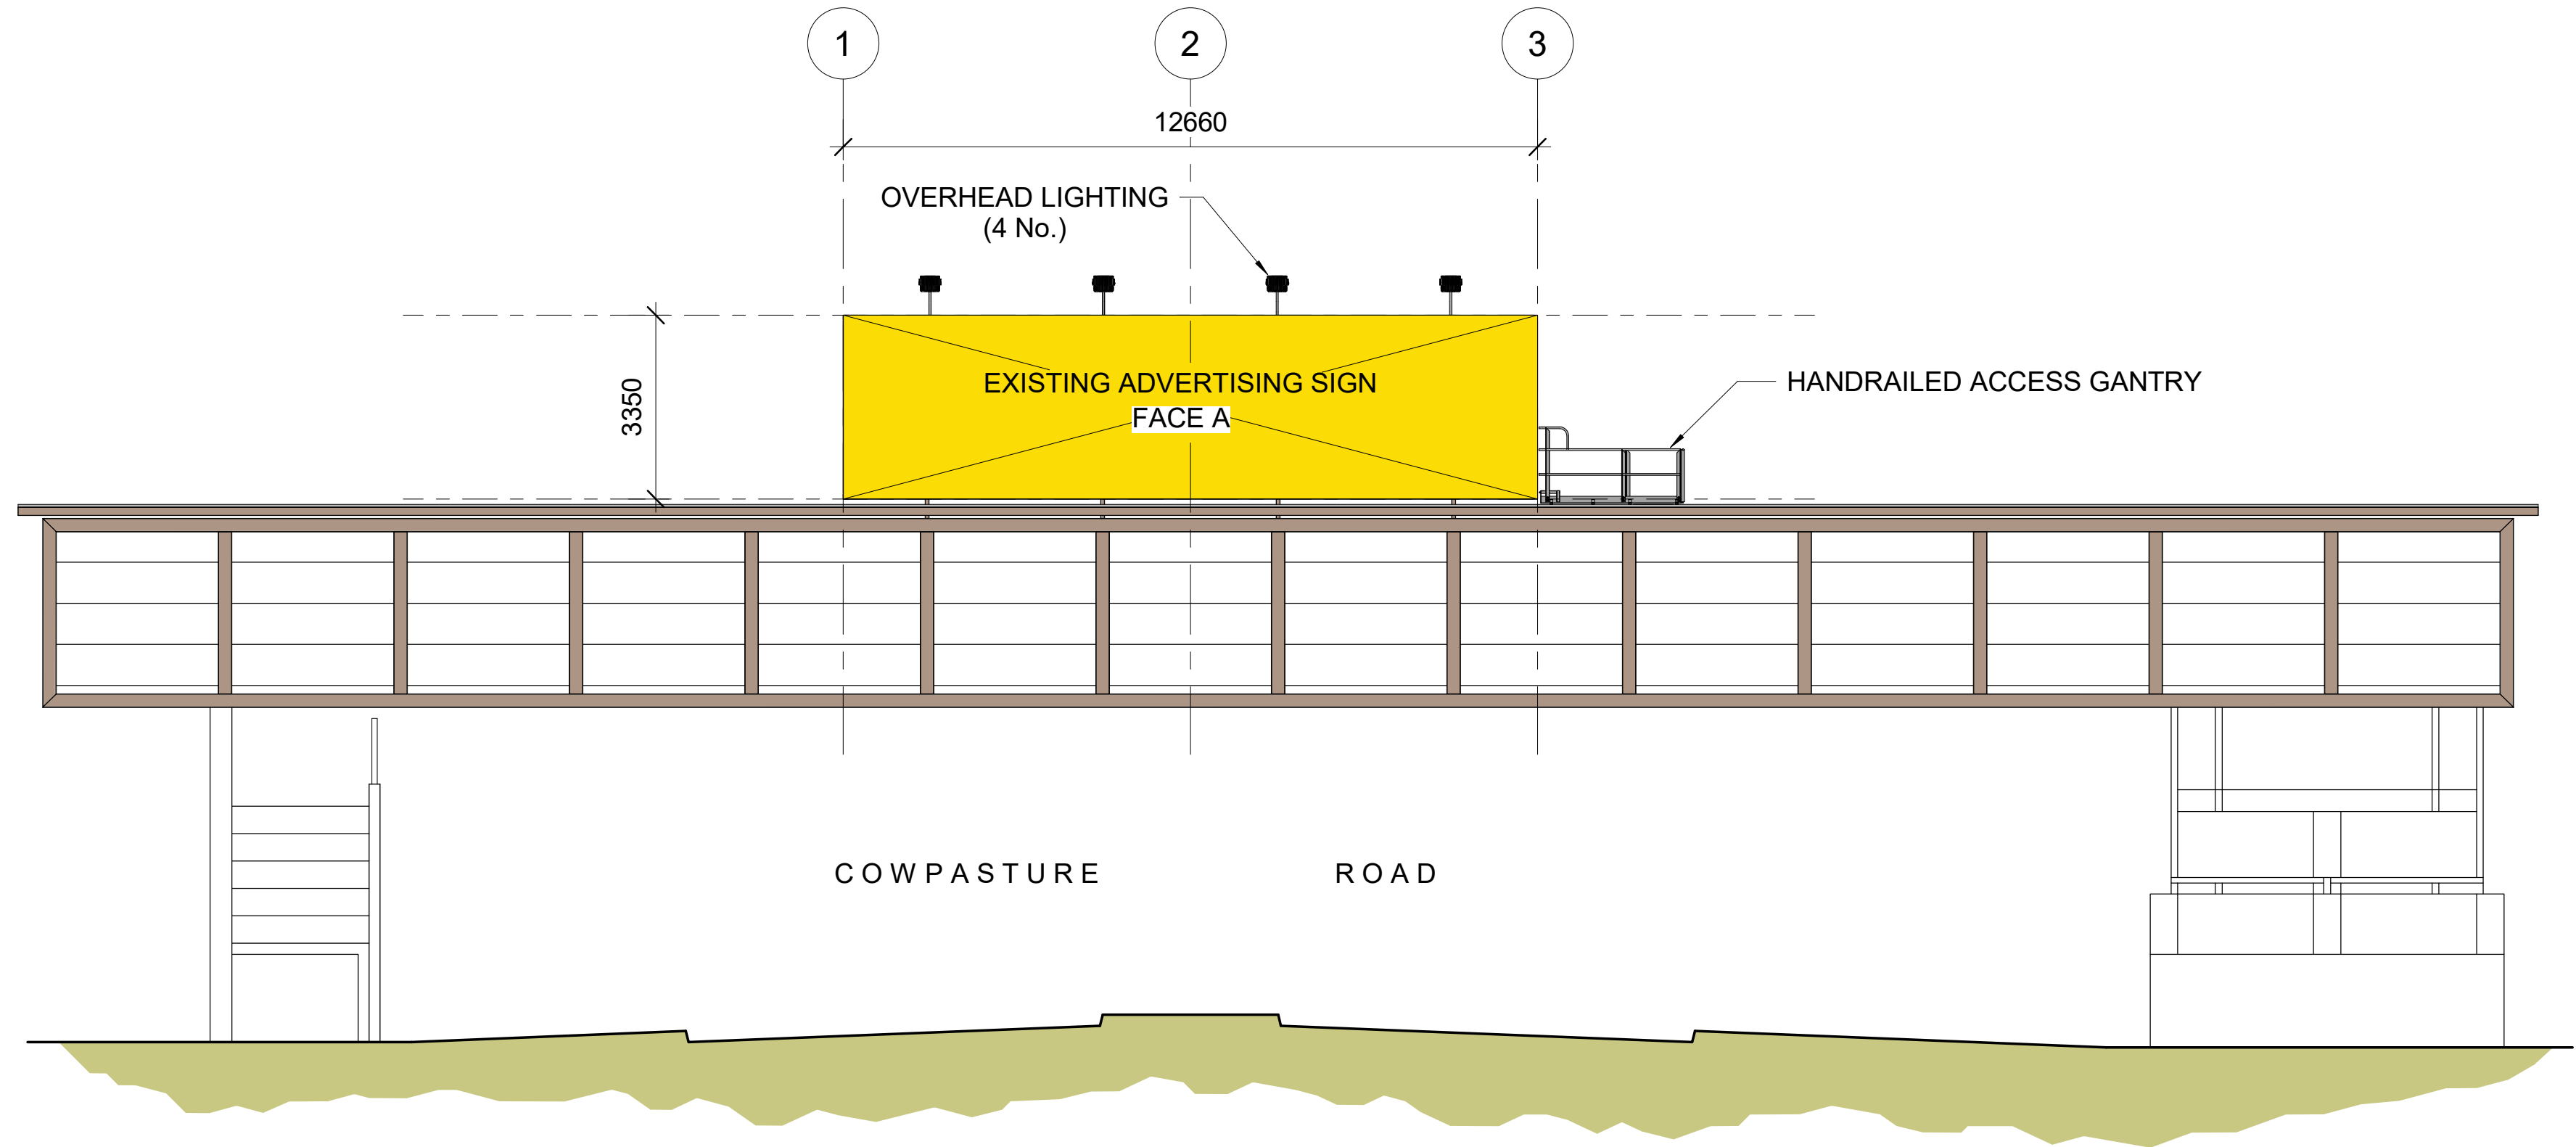

EXISTING NORTH ELEVATION (SIGN FACE A)
SCALE 1 : 100

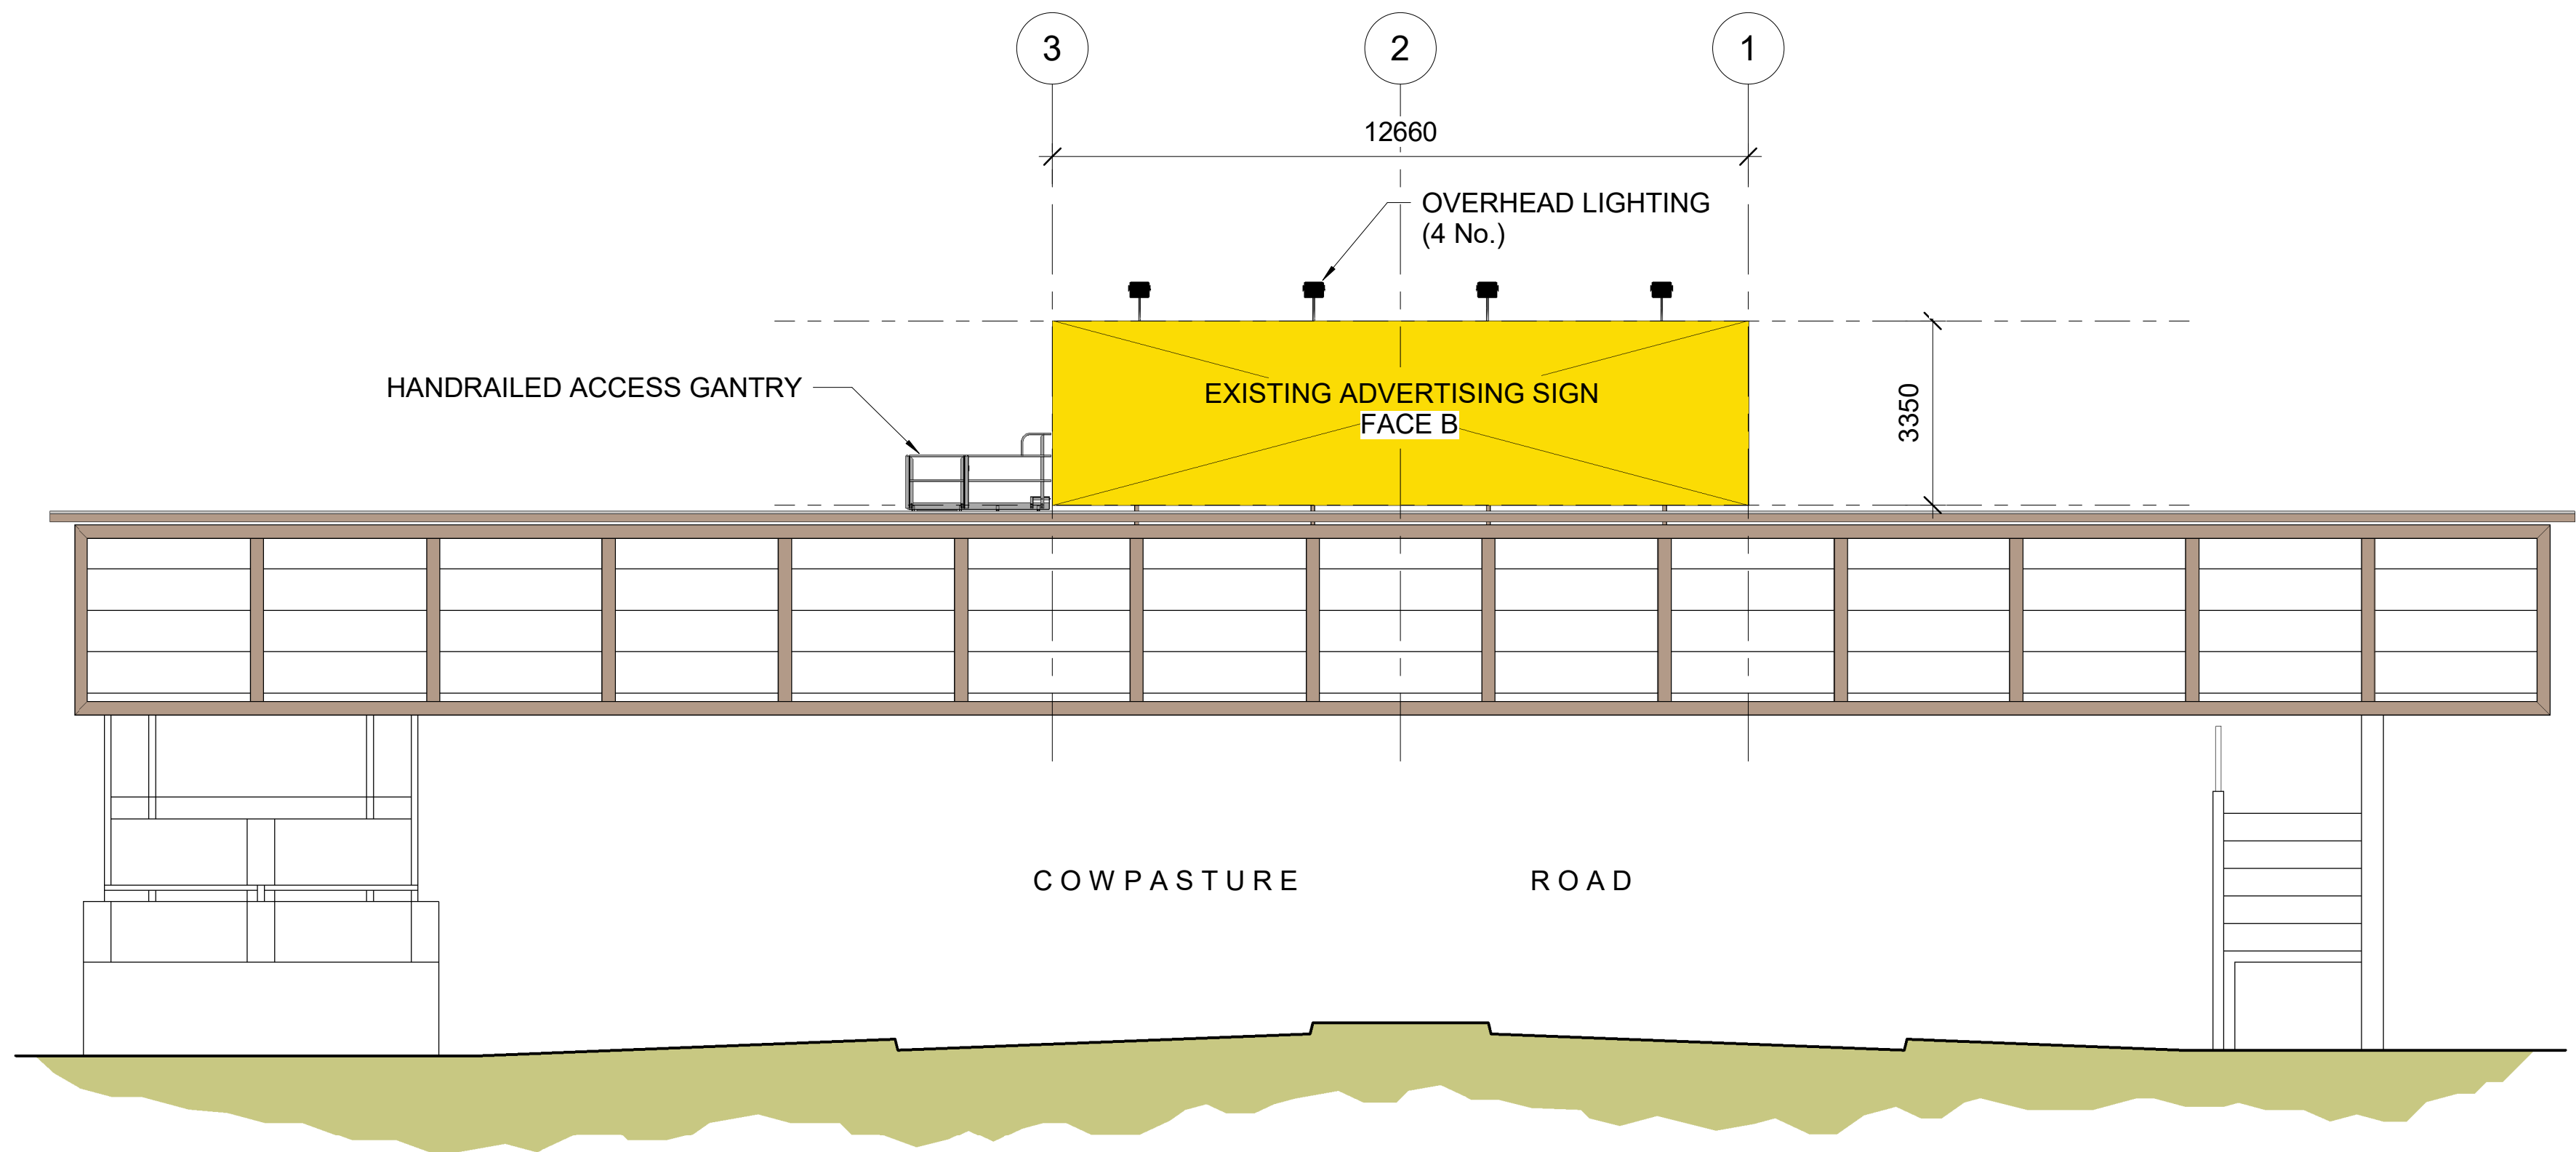

EXISTING SOUTH ELEVATION (SIGN FACE B)
SCALE 1 : 100

 **Department of Planning,
Housing and Infrastructure**



Issued under the Environmental Planning and Assessment Act 1979

Approved Application No: DA 23/11560

Approved on: 23 October 2024

Signed: AW

Sheet No: 2 of 3


1	21/07/23	ISSUED FOR INFORMATION							
ISSUE	DATE	REVISION					PREP	CHECK	AUTH
TRANSPORT FOR NEW SOUTH WALES									
COWPASTURE ROAD					FAIRFIELD CITY COUNCIL				
EXISTING ADVERTISING SIGNAGE									
COWPASTURE ROAD BOSSLEY									
PARK									
GENERAL ARRANGEMENT - SHEET 2									
 ARCADIS ARCADIS AUSTRALIA PACIFIC PTY LIMITED Level 16, 580 George Street, Sydney NSW 2000 Tel: +61 (0)2 8907 9000					 Transport for NSW				
PREPARED		CHECKED		REGISTRATION No OF PLANS					
DESIGN _ Designer		_____		DS2023/000790					
DRAWING _ Author		_____		RTA BRIDGE NUMBER			B9692		
APPROVED		DESIGN QA RECORDS			ISSUE STATUS:			PRELIMINARY	
_____		DIRECTOR			SHEET No DA.02			ISSUE 1	




oOh!Media
Level 2, 73 Miller Street
North Sydney NSW 2060

Tel:
+61 (0)2 9927 9555

- NOTES
1. SCALES AS SHOWN.
 2. DIMENSIONS SHOWN ARE IN MILLIMETRES.

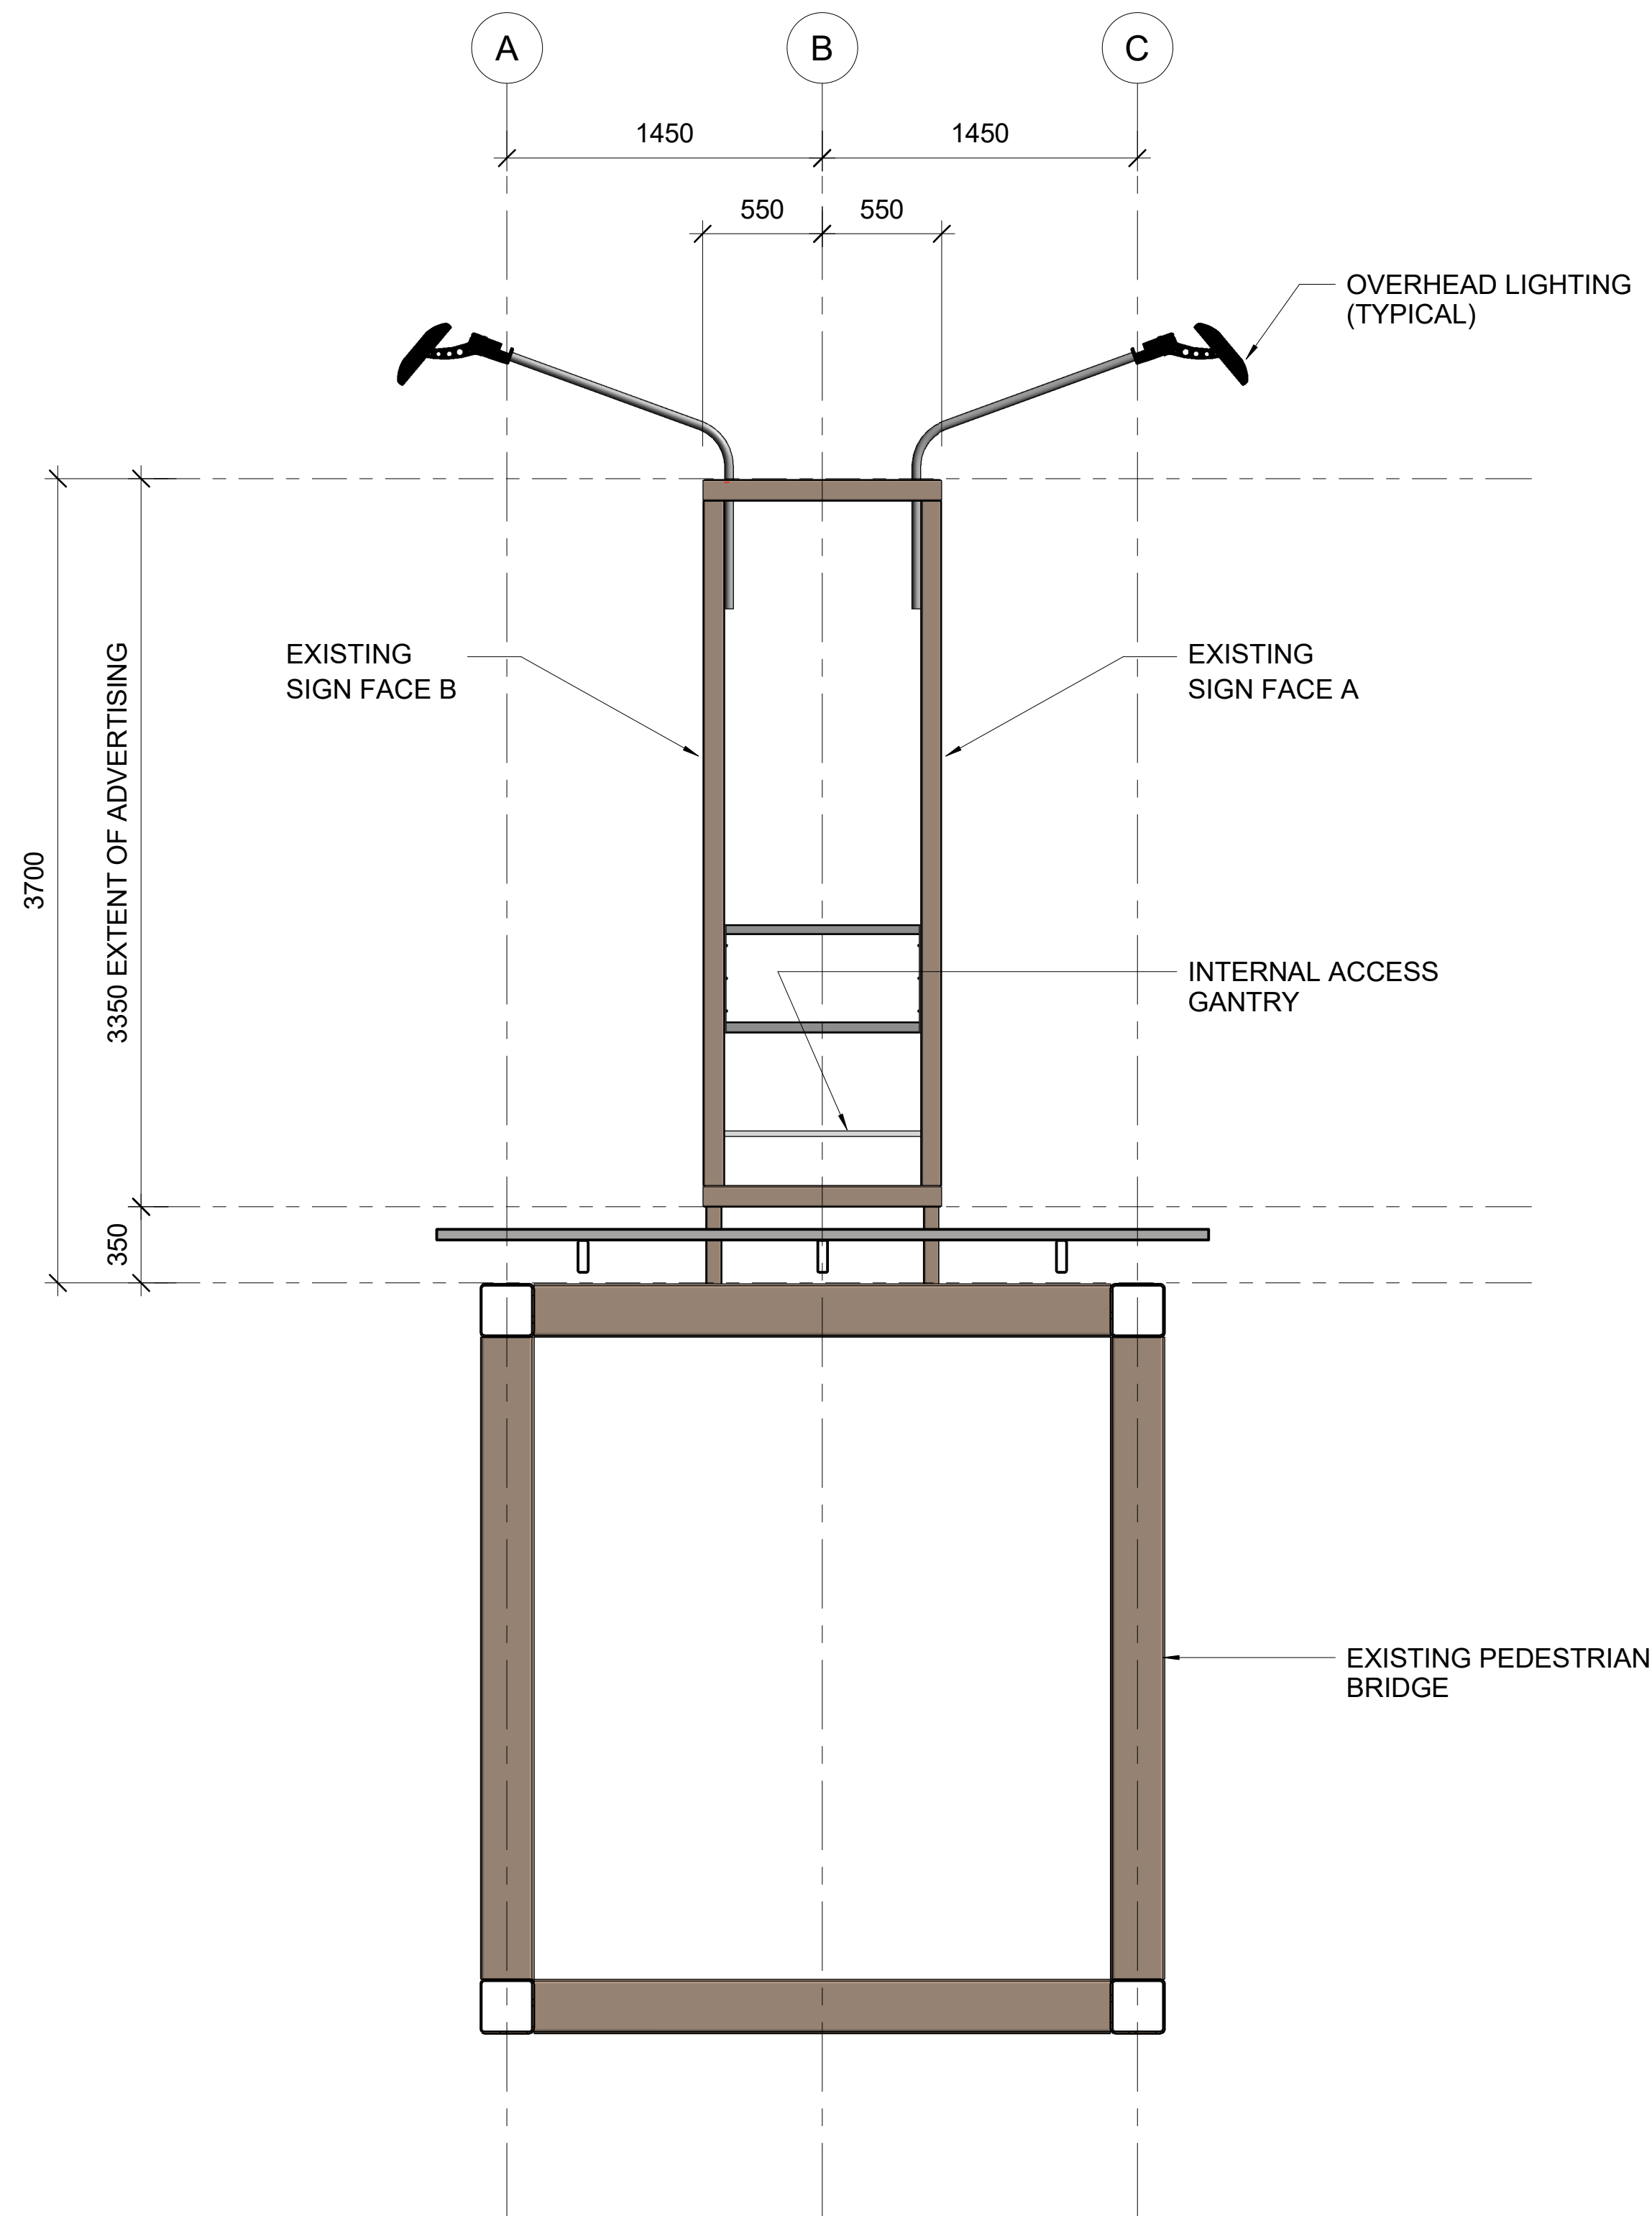




TYPICAL SECTION
SCALE 1 : 25



**Department of Planning,
Housing and Infrastructure**

Issued under the Environmental Planning and Assessment Act 1979
Approved Application No: DA 23/11560
Approved on: 23 October 2024
Signed: AW
Sheet No: 3 of 3

1	21/07/23	ISSUED FOR INFORMATION								
ISSUE	DATE	REVISION				PREP	CHECK	AUTH		
TRANSPORT FOR NEW SOUTH WALES										
COWPASTURE ROAD				FAIRFIELD CITY COUNCIL						
EXISTING ADVERTISING SIGNAGE										
COWPASTURE ROAD BOSSLEY										
PARK										
GENERAL ARRANGEMENT - SHEET 3										
 ARCADIS ARCADIS AUSTRALIA PACIFIC PTY LIMITED Level 16, 580 George Street, Sydney NSW 2000 Tel: +61 (0)2 8907 9000					 NSW GOVERNMENT					 Transport for NSW
PREPARED		CHECKED		REGISTRATION No OF PLANS						
DESIGN _ Designer		_____		DS2023/000790						
DRAWING _ Author		_____		RTA BRIDGE NUMBER			B9692			
APPROVED		DESIGN QA RECORDS			ISSUE STATUS:			PRELIMINARY		
_____		DIRECTOR			SHEET No DA.03			ISSUE 1		



oOh!Media
Level 2, 73 Miller Street
North Sydney NSW 2060

Tel:
+61 (0)2 9927 9555