


SITE  
(APPROXIMATE  
LOCATION)

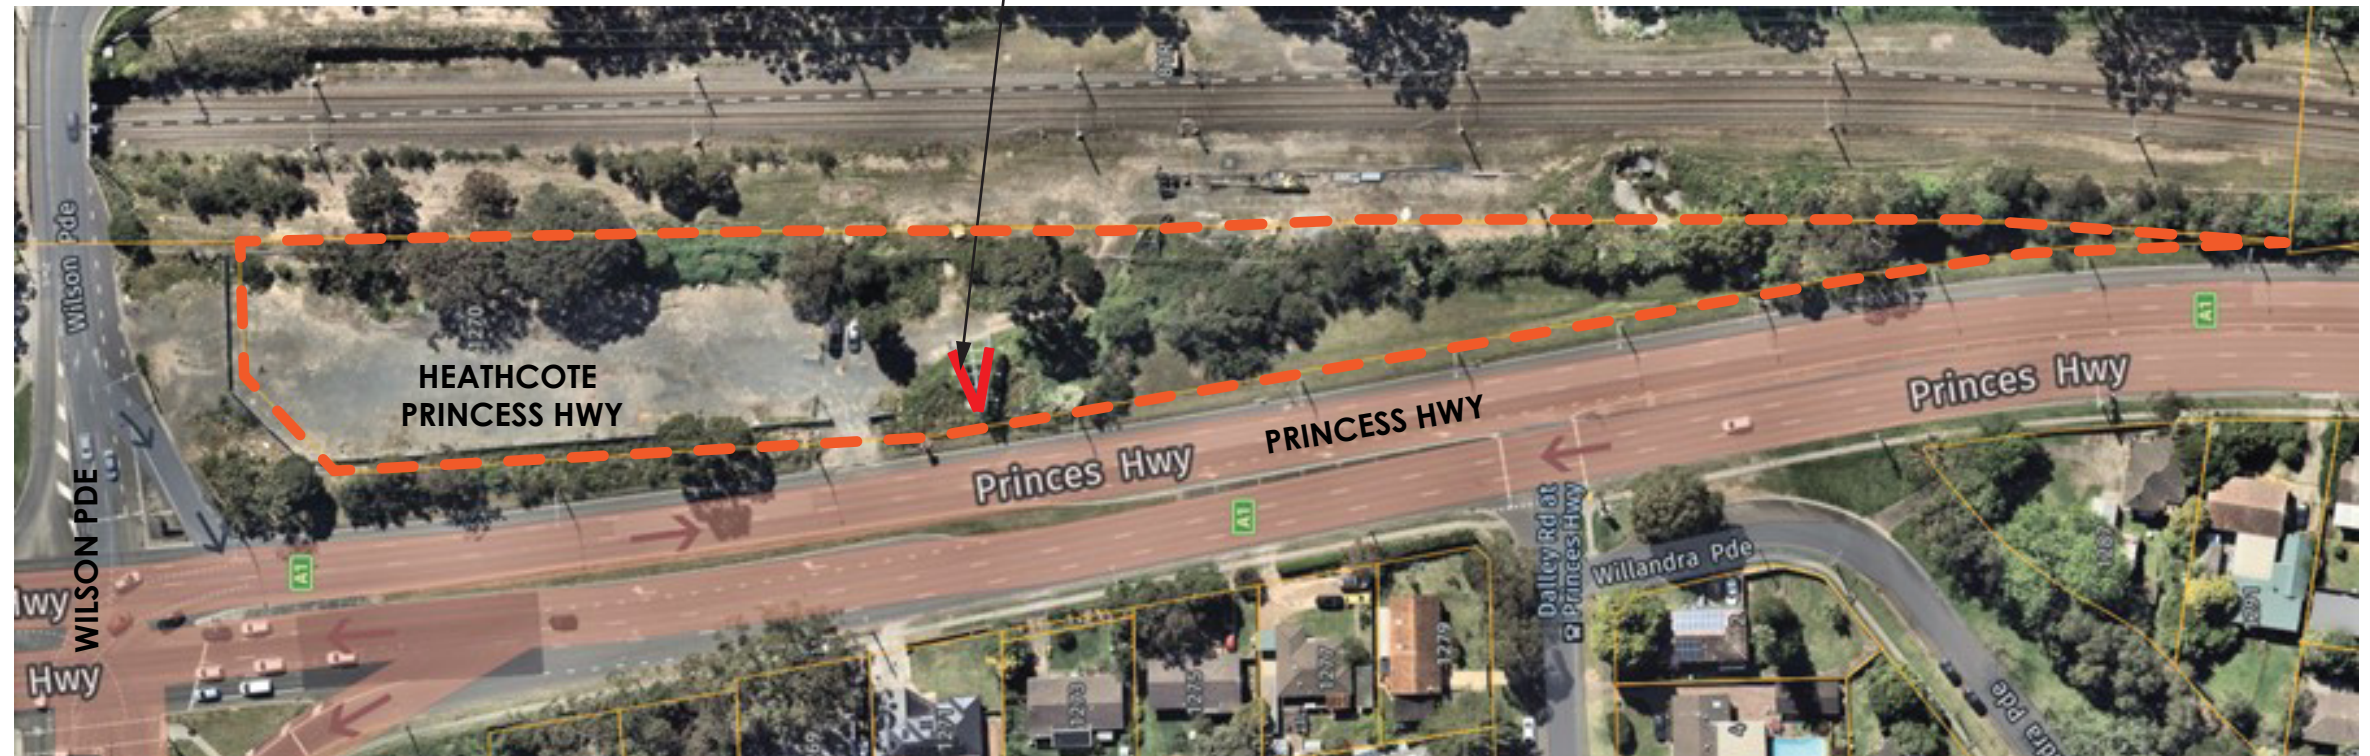

AERIAL VIEW  
SCALE: NOT TO SCALE

Note: The location of the sign is approximate.  
Sign size and Structure indicative only and subject to  
detailed site survey and all necessary approvals.  
All dimensions are in millimeters unless otherwise specified.

# Heathcote Princes Hwy


## EXISTING STATIC ADVERTISING SIGNS - AERIAL VIEW

All information in this drawing is confidential and MUST NOT be disclosed or copied without the written consent from oOh!media Limited. Copyright 2023



PAPER SIZE: A3				SCALE	PAGE NO.
	B	20/11/23	AL		1 of 6
	A	01/08/23	AL	REV NO.	DATE
	REV.	DATE	INT.	B	20/11/23




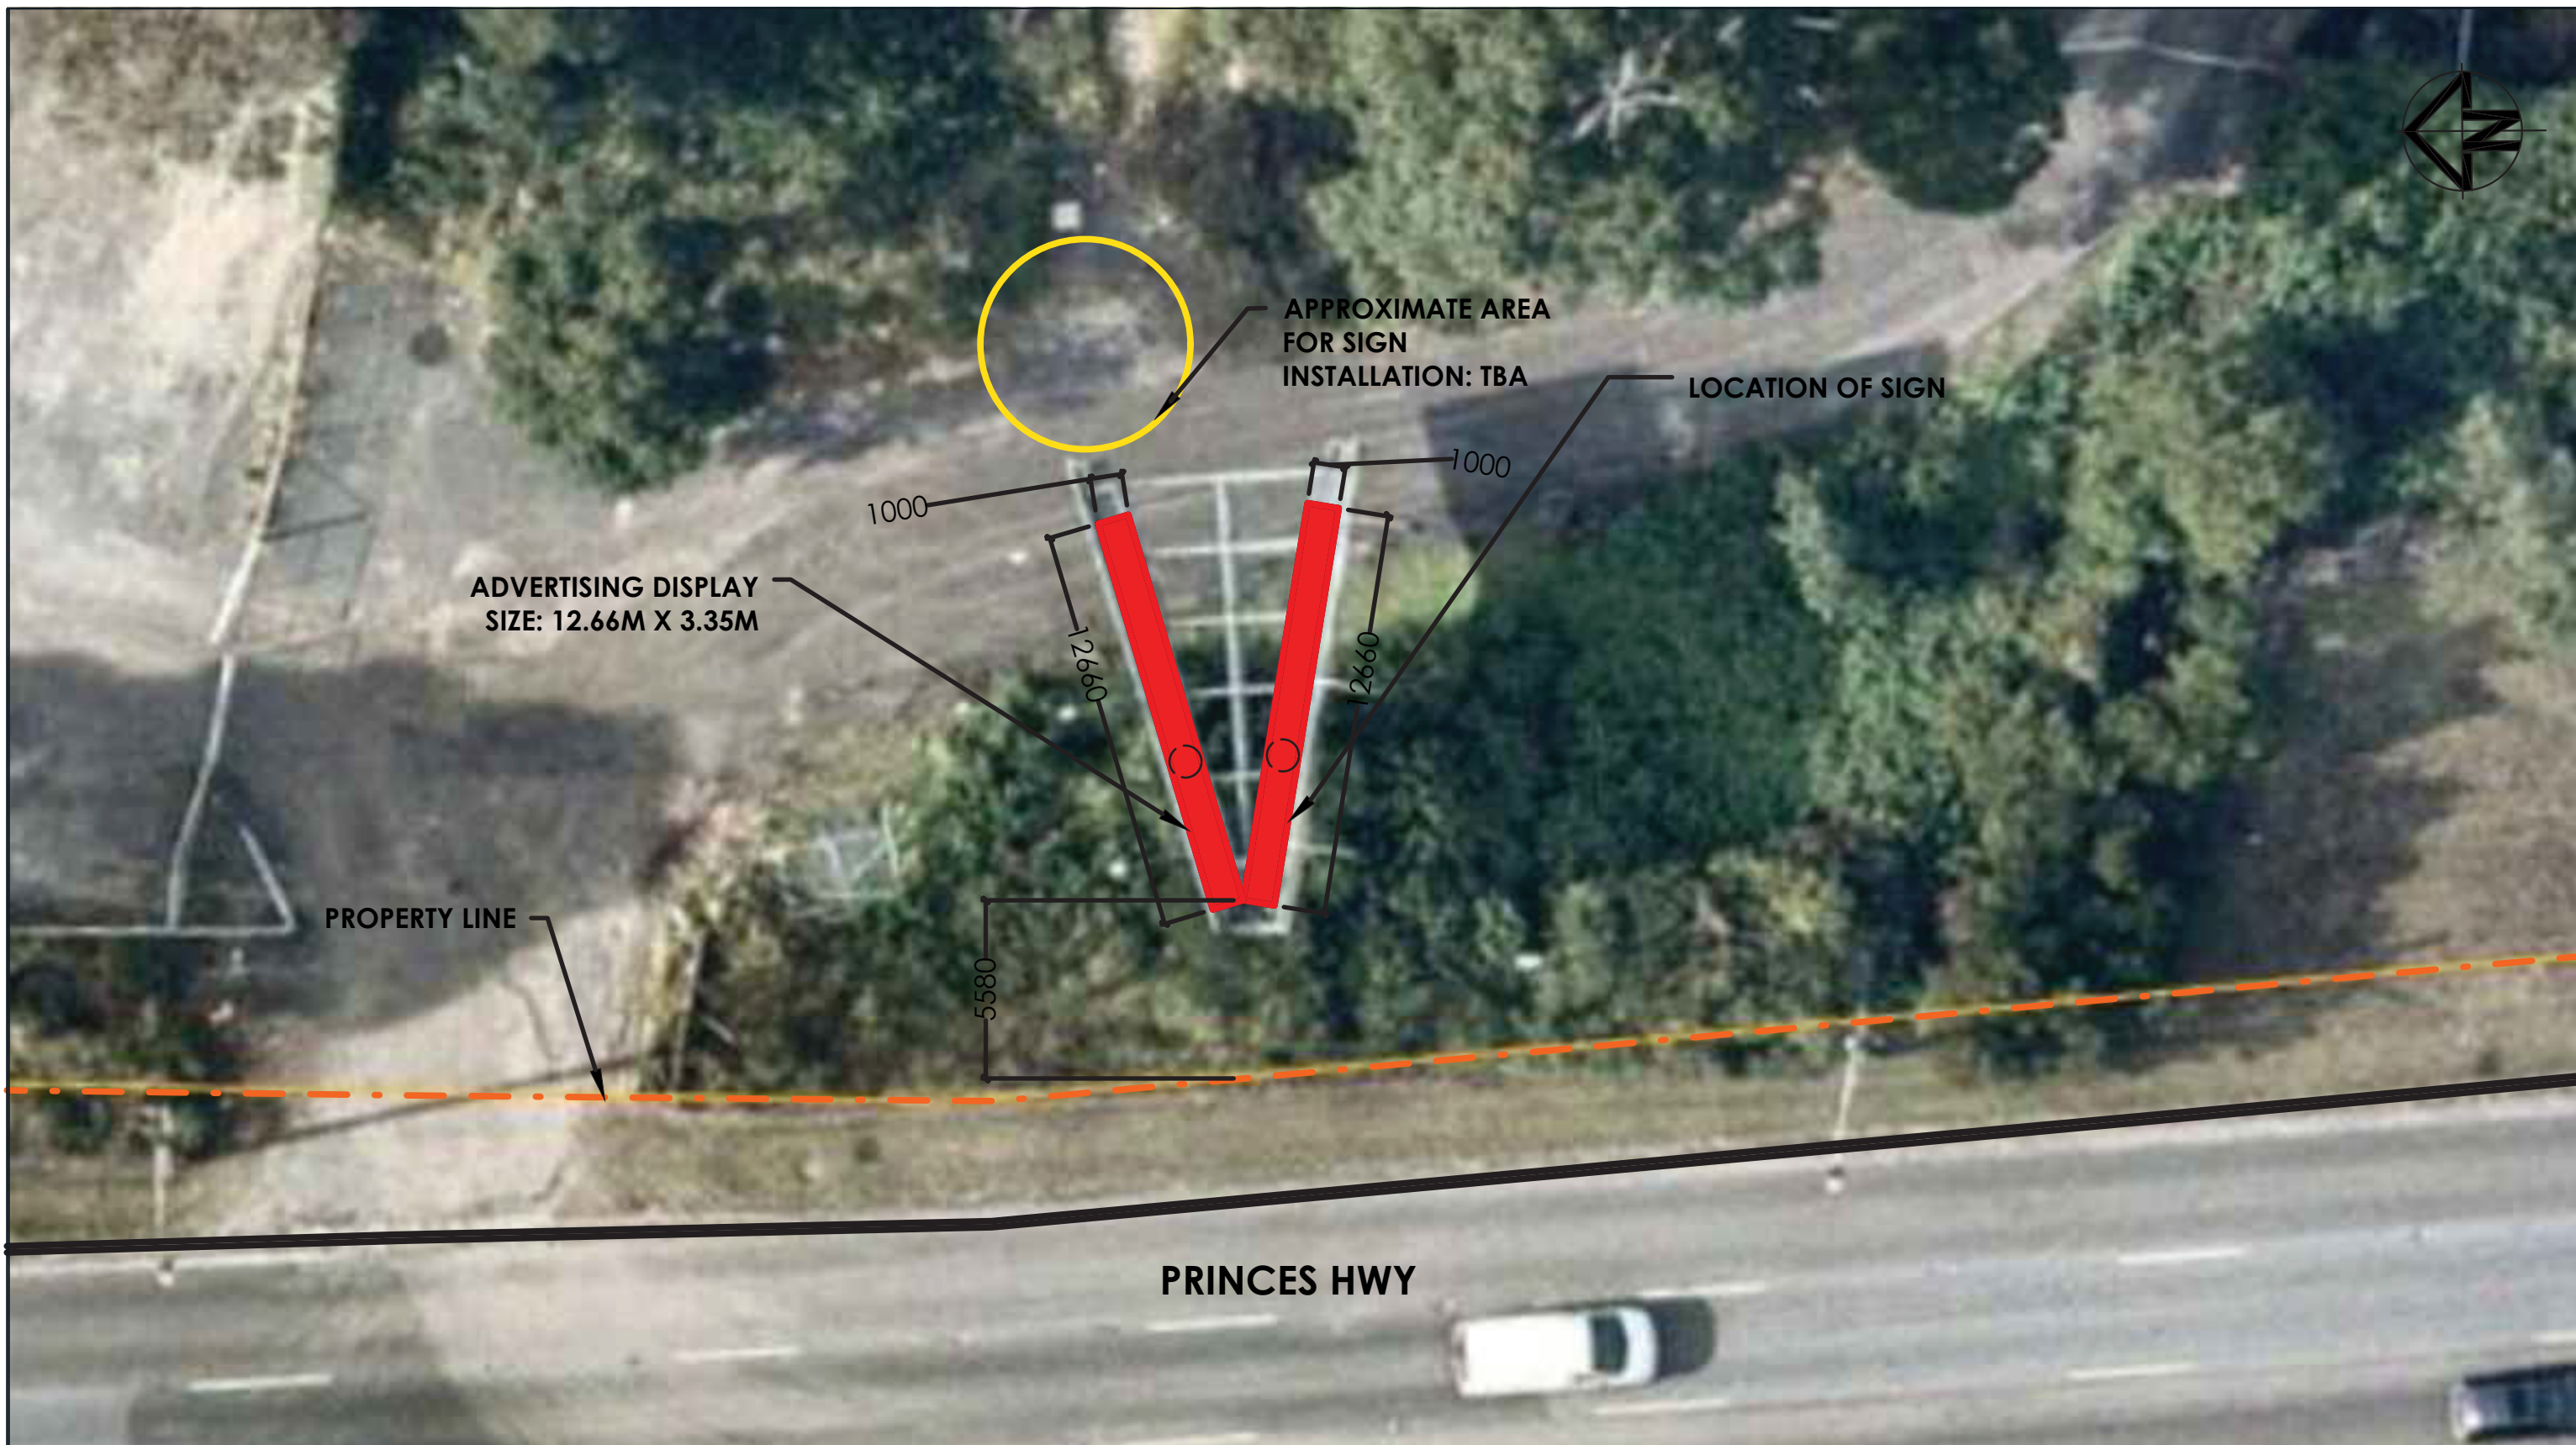


SIGN POSITION  
SCALE: 1:200

Note: The location of the sign is approximate.  
Sign size and Structure indicative only and subject to  
detailed site survey and all necessary approvals.  
All dimensions are in millimeters unless otherwise specified.



PAPER SIZE: A3				SCALE	PAGE NO.
					2 of 6
	B	20/11/23	AL	REV NO.	DATE
	A	01/08/23	AL		
	REV.	DATE	INT.	B	20/11/23

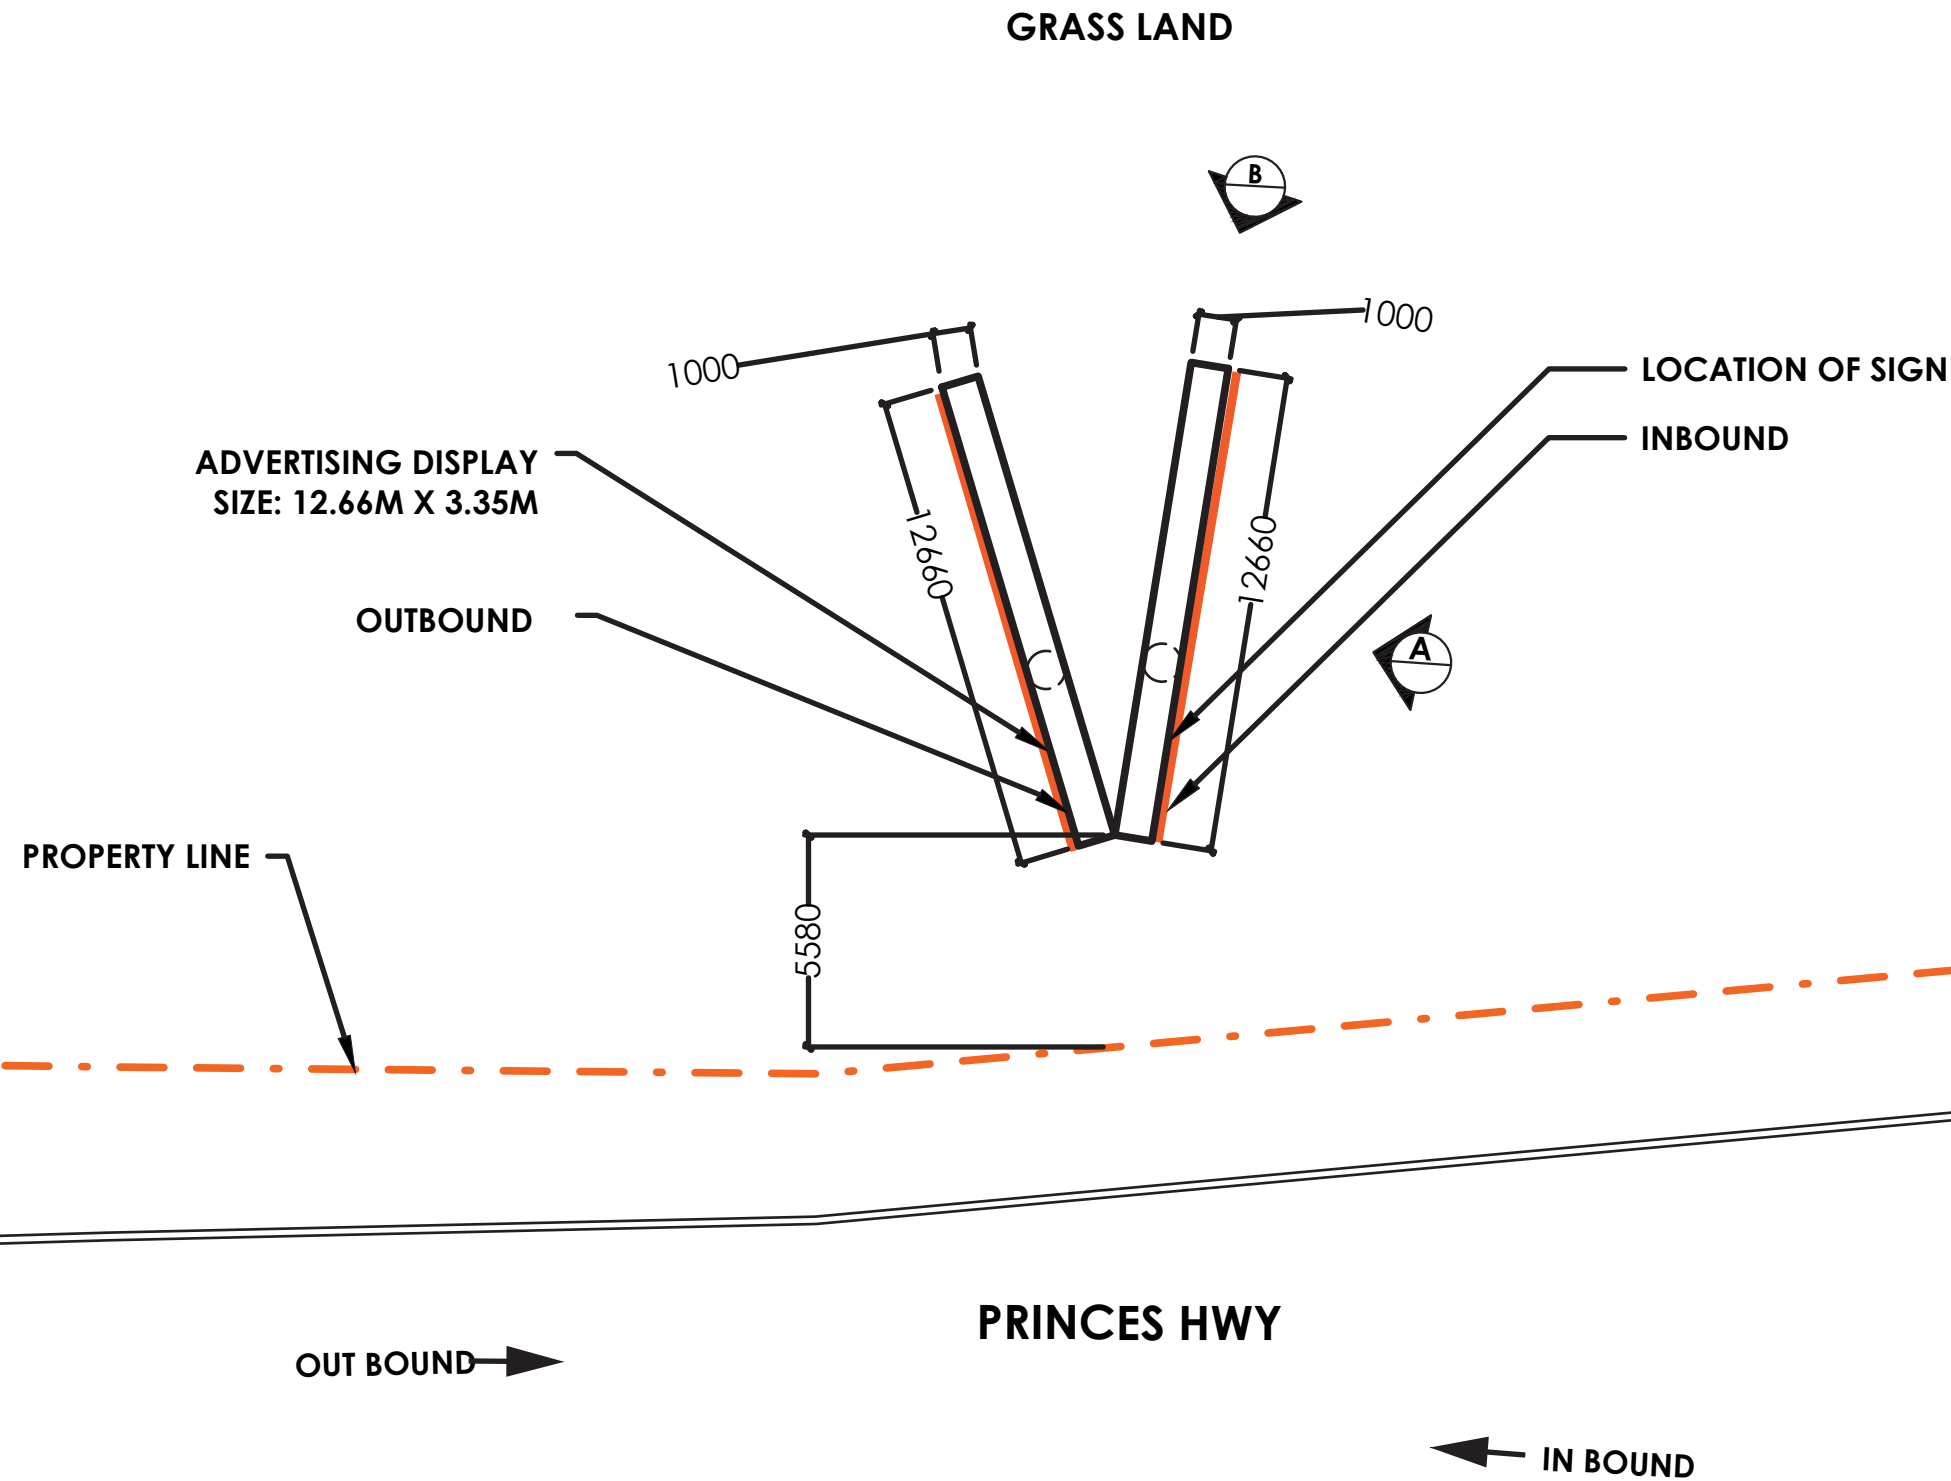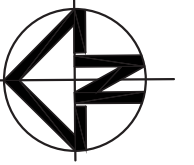

SITE PLAN  
SCALE: 1:200

Note: The location of the sign is approximate.  
Sign size and Structure indicative only and subject to  
detailed site survey and all necessary approvals.  
All dimensions are in millimeters unless otherwise specified.


# Heathcote Princes Hwy

## EXISTING STATIC ADVERTISING SIGNS - SITE PLAN


All information in this drawing is confidential and MUST NOT be disclosed or copied without the written consent from oOh!media Limited. Copyright 2023



PAPER SIZE: A3				SCALE	PAGE NO.
					3 of 6
	B	20/11/23	AL	REV NO.	DATE
	A	01/08/23	AL		
REV.	DATE		INT.	B	20/11/23

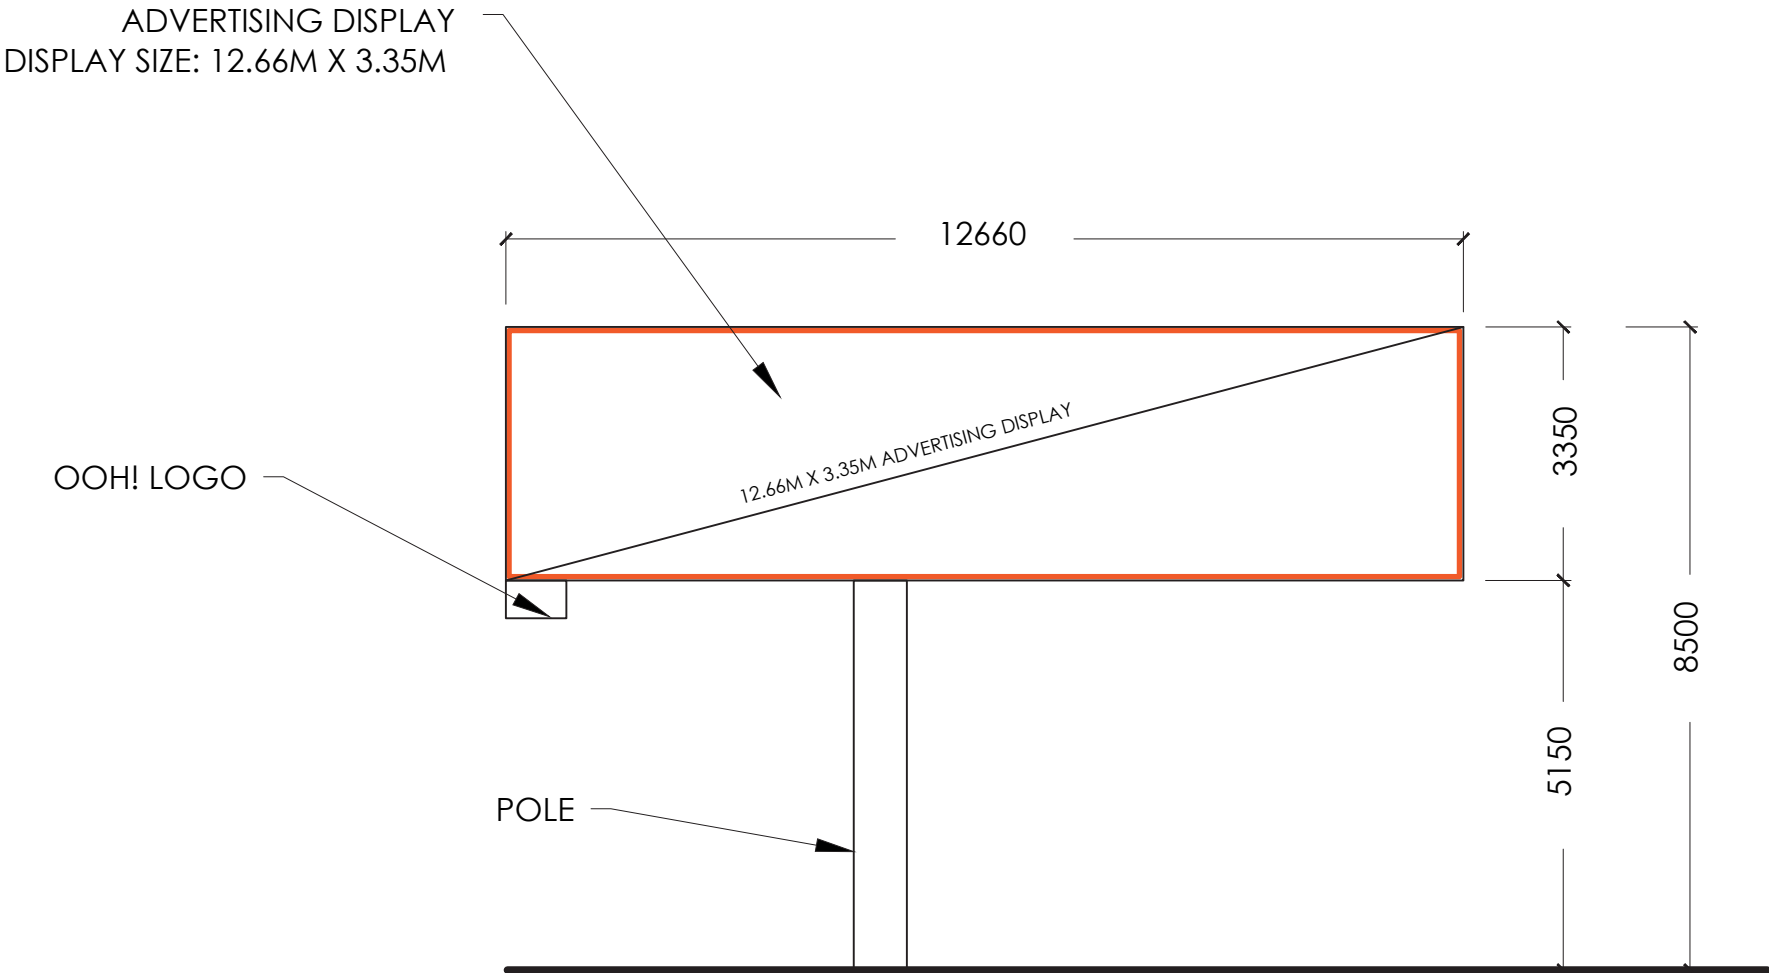

**A**  
1:100  
**ELEVATION A**  
**SCALE 1:100**

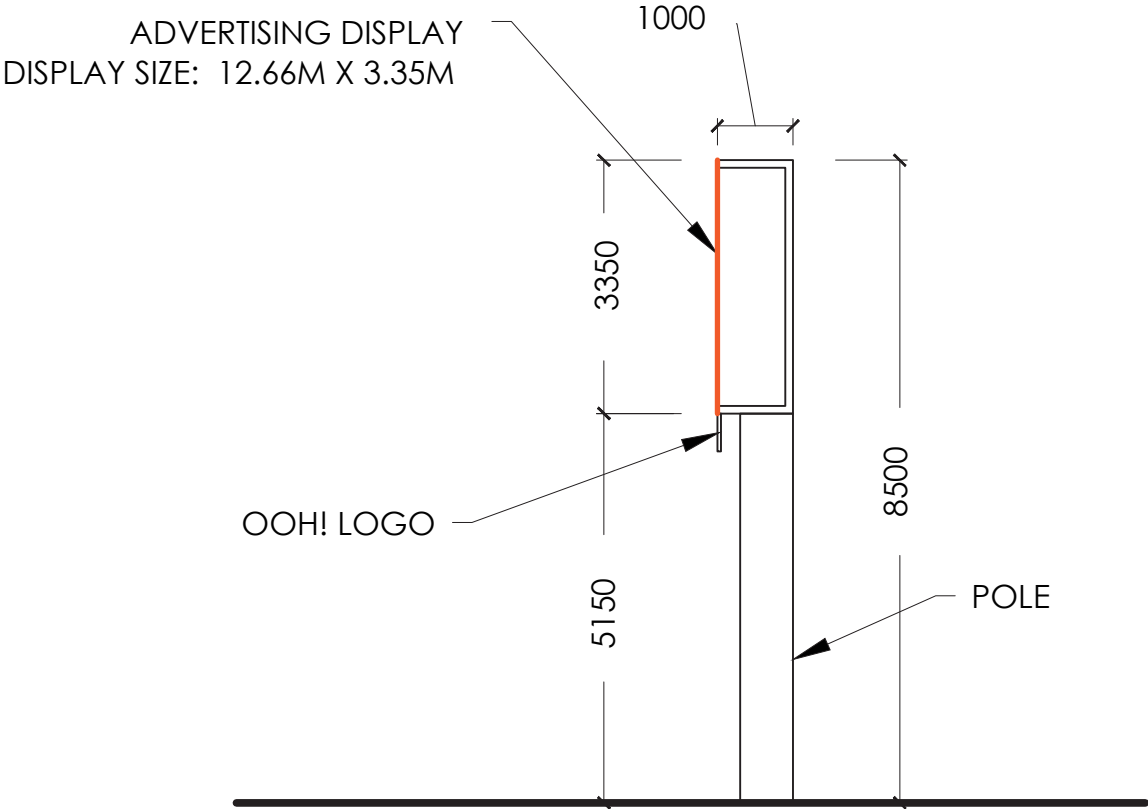

**B**  
1:100  
**ELEVATION B**  
**SCALE 1:100**

Note: The location of the sign is approximate.  
Sign size and Structure indicative only and subject to detailed site survey and all necessary approvals.  
All dimensions are in millimeters unless otherwise specified.



PAPER SIZE: A3				SCALE	PAGE NO.
					4 of 6
	B	20/11/23	AL	REV NO.	DATE
	A	01/08/23	AL		
	REV.	DATE	INT.	B	20/11/23





**PROPOSED INBOUND VIEW**  
**SCALE: NOT TO SCALE**



**EXISTING INBOUND VIEW**  
**SCALE: NOT TO SCALE**

Note: The location of the sign is approximate.  
Sign size and Structure indicative only and subject to detailed site survey and all necessary approvals.  
All dimensions are in millimeters unless otherwise specified.

# Heathcote Princes Hwy

## EXISTING STATIC ADVERTISING SIGNS - MOCK UP

All information in this drawing is confidential and MUST NOT be disclosed or copied without the written consent from oOh!media Limited. Copyright 2023



PAPER SIZE: A3				SCALE	PAGE NO.
					5 of 6
	B	20/11/23	AL	REV NO.	DATE
	A	01/08/23	AL		
	REV.	DATE	INT.	B	20/11/23





**PROPOSED OUTBOUND VIEW**  
**SCALE: NOT TO SCALE**



**EXISTING OUTBOUND VIEW**  
**SCALE: NOT TO SCALE**

Note: The location of the sign is approximate.  
 Sign size and Structure indicative only and subject to  
 detailed site survey and all necessary approvals.  
 All dimensions are in millimeters unless otherwise specified.

# Heathcote Princes Hwy

## EXISTING STATIC ADVERTISING SIGNS - MOCK UP

All information in this drawing is confidential and MUST NOT be disclosed or copied without the written consent from oOh!media Limited. Copyright 2023



PAPER SIZE: A3				SCALE	PAGE NO.
					6 of 6
	B	20/11/23	AL	REV NO.	DATE
	A	01/08/23	AL		
	REV.	DATE	INT.	B	20/11/23